


Note

Dimensions shown on drawings prepared for planning purposes are indicative only and can vary.

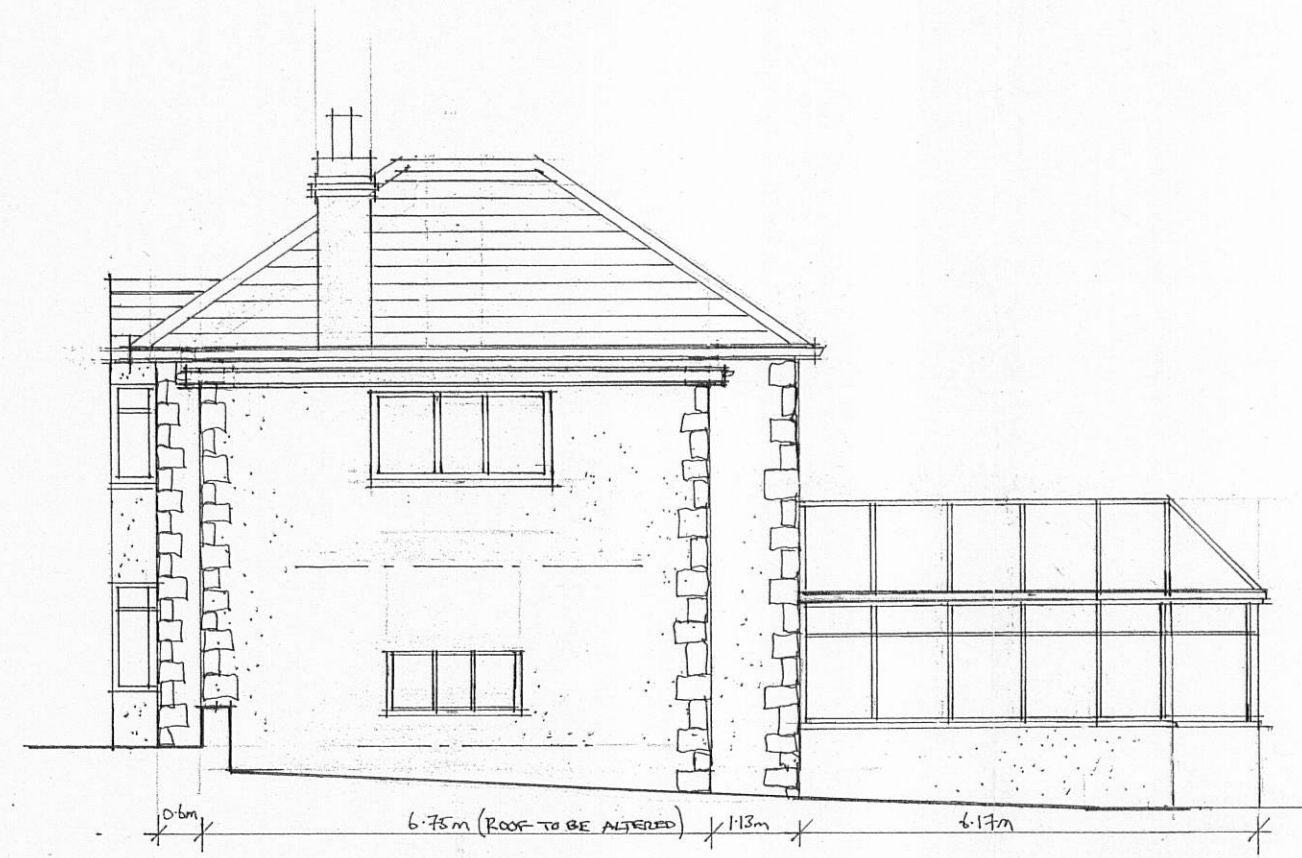

SOUTH EAST ELEVATION



NORTH EAST ELEVATION



NORTH WEST ELEVATION

REV A Stack on north east elevation shown in actual position 8-7-2011



Promap

Ordnance Survey © Crown Copyright 2011. All rights reserved. Licence number 100020449. Plotted Scale - 1:1250

Client

Mr BLOCKEEL AND MISS GIBSON

Job Title

PROPOSED NEW ROOF AT
8 CHATBURN AVENUE
CLITHEROE

320110717P

Drawing Title

EXISTING ELEVATIONS AND
SITE PLAN

Scale 1:100

Date JUN 11

Drawn LKR

spa ARCHITECTS

SUNDERLAND PEACOCK & ASSOCIATES LTD.

HAZELMERE, PIMLICO ROAD, CLITHEROE,
LANCASHIRE, BB7 2AG
T 01200 423178 F 01200 427328
E info@sunderlandpeacock.com
www.sunderlandpeacock.com



4152 - 01A