
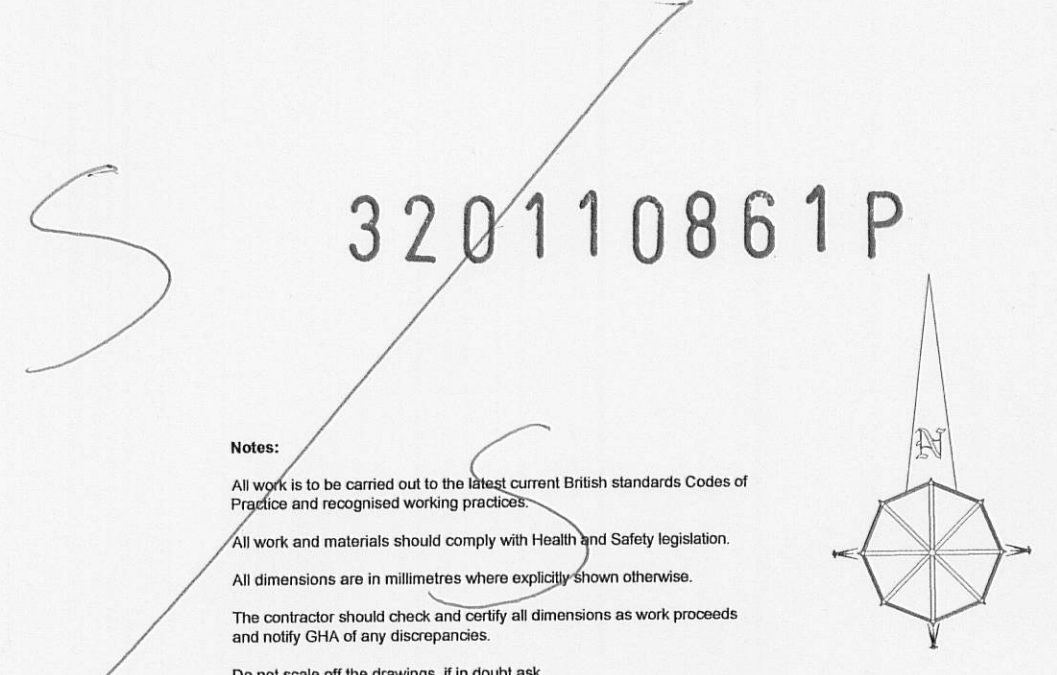
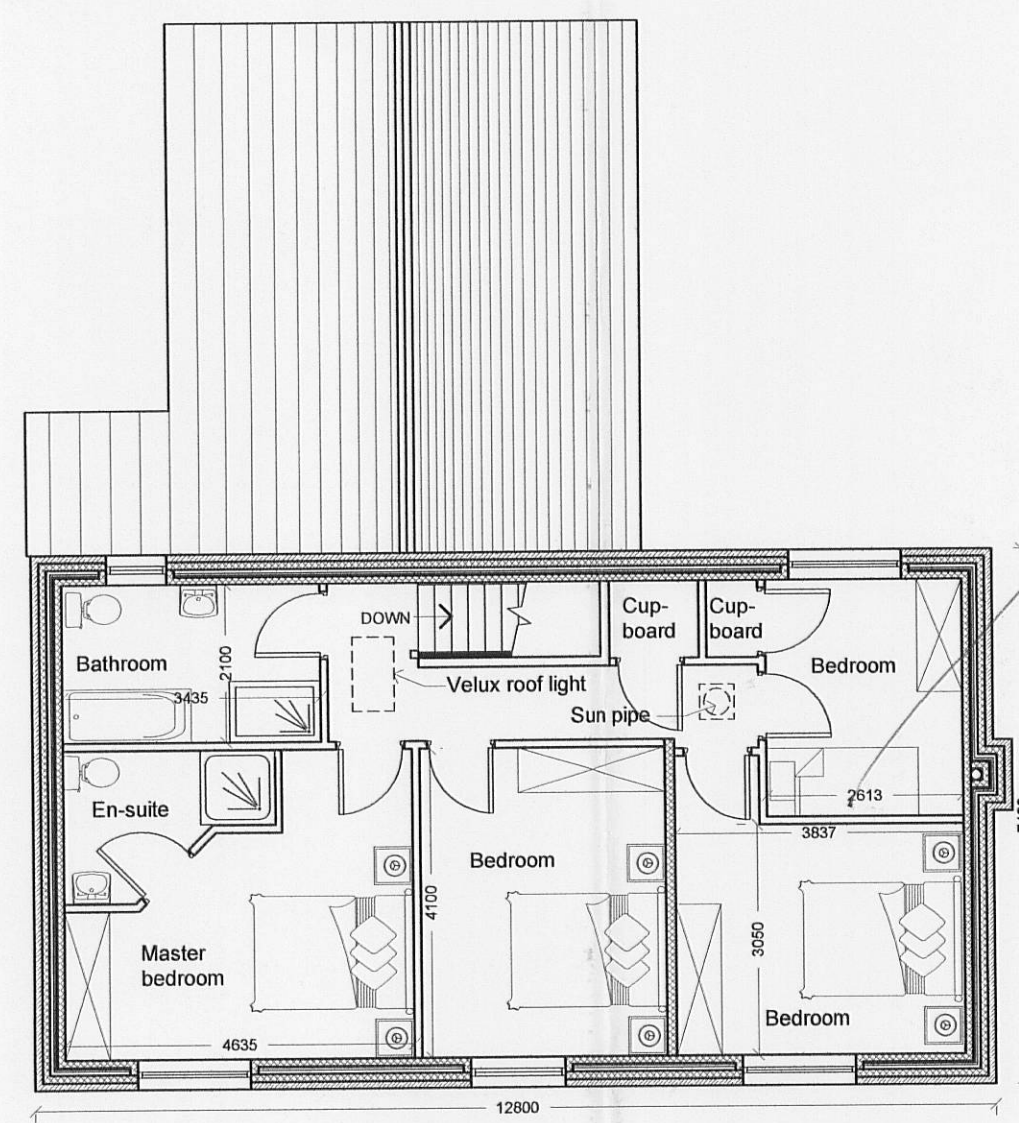
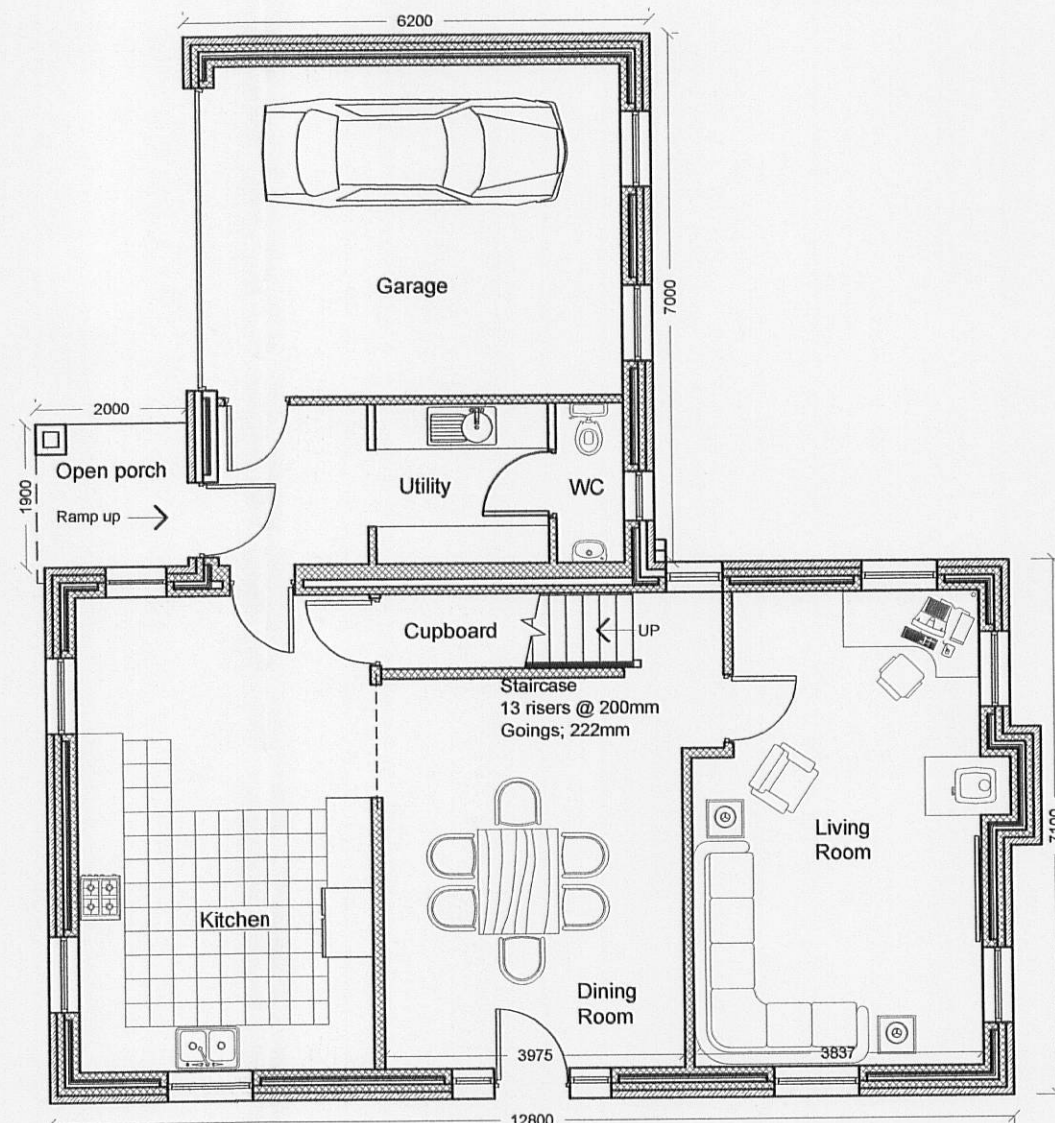
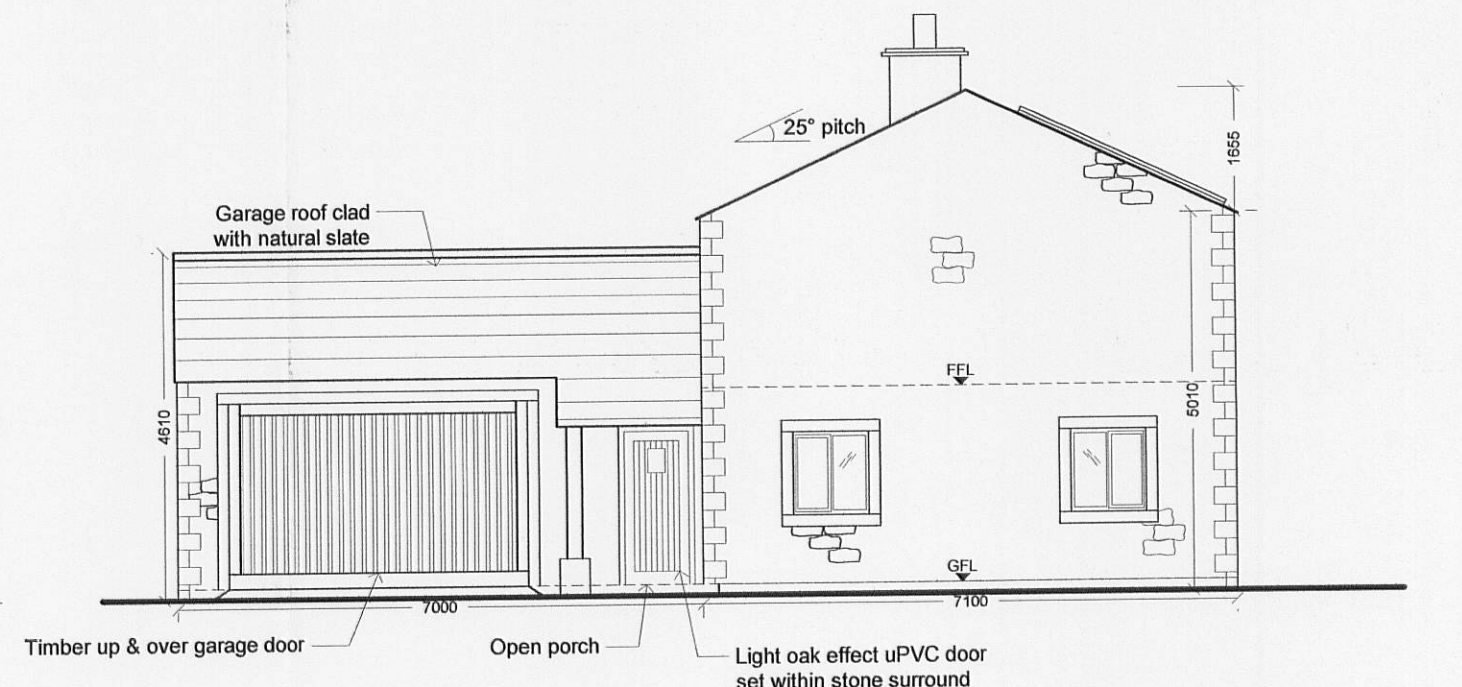
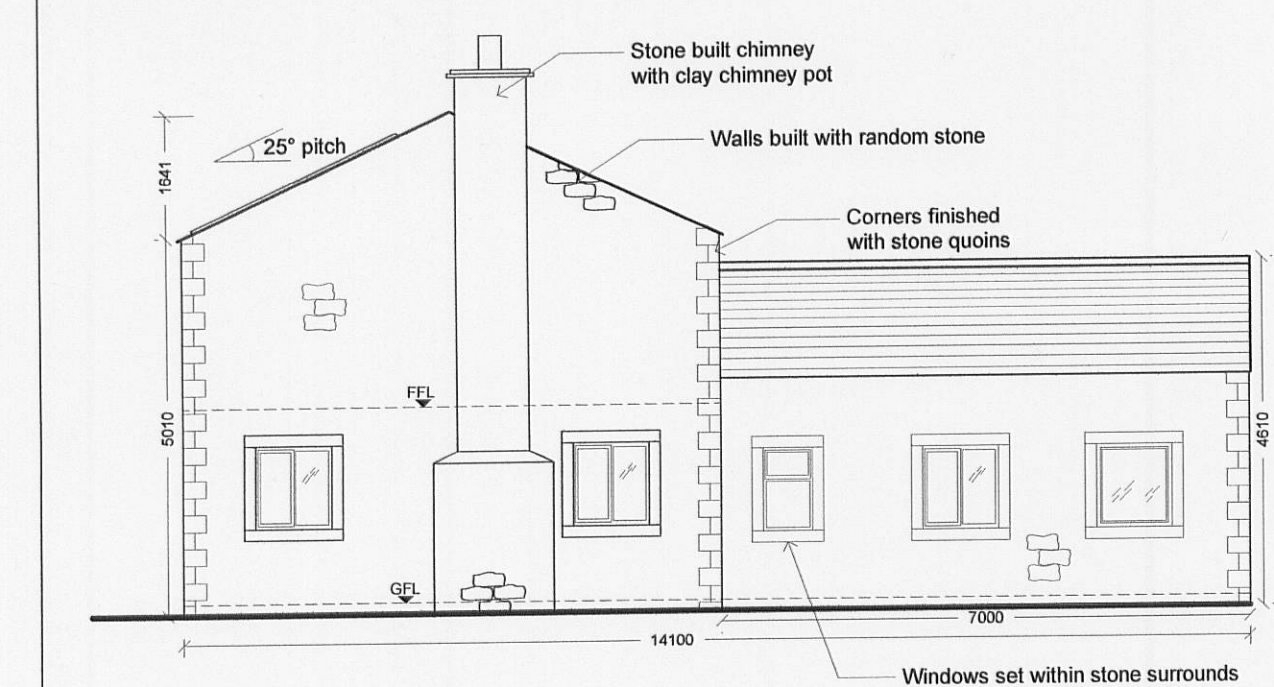
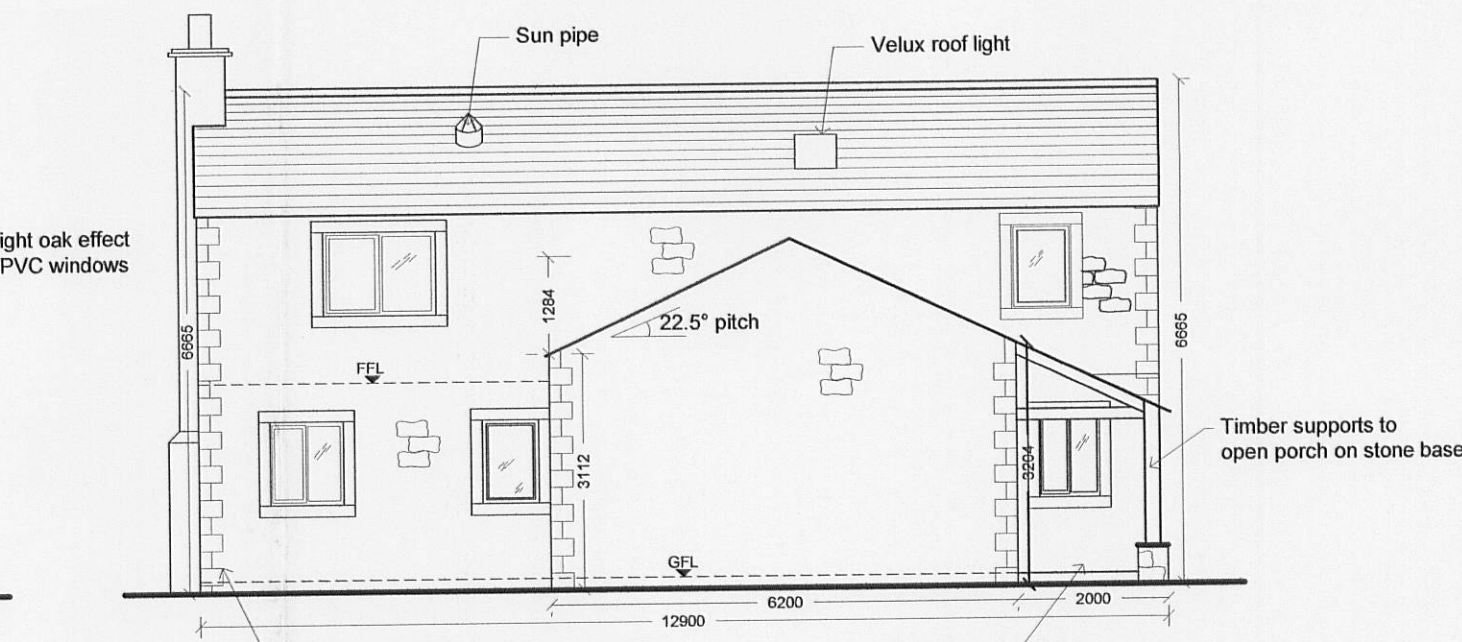
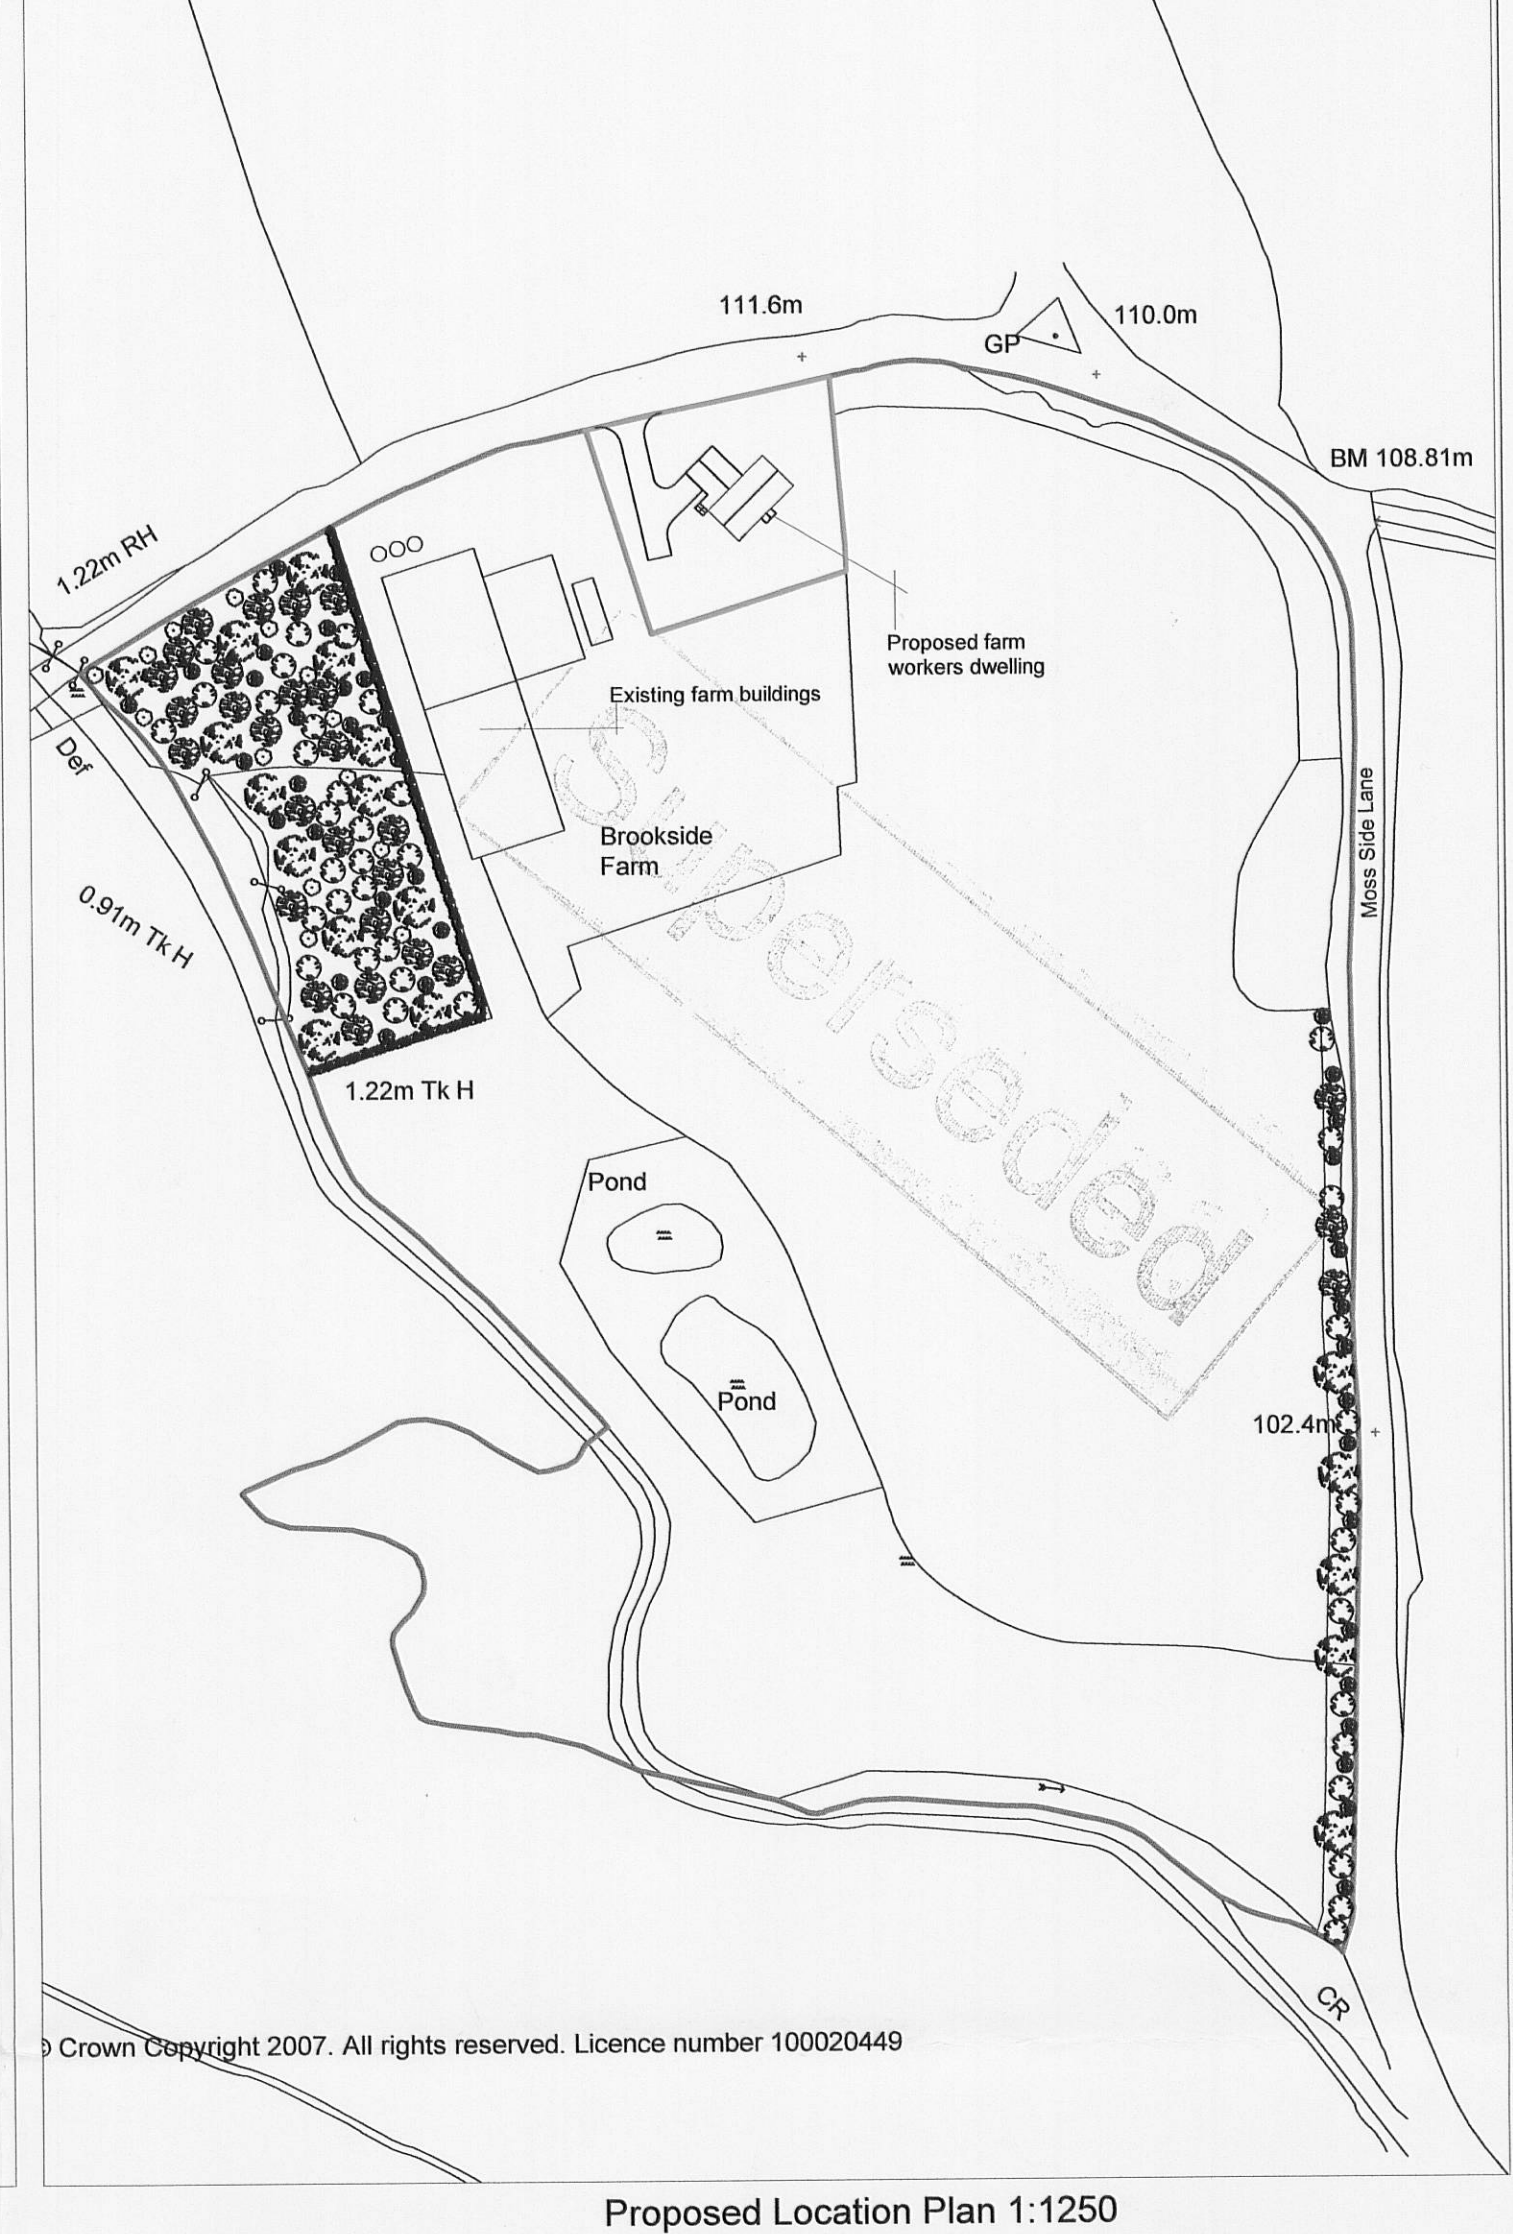
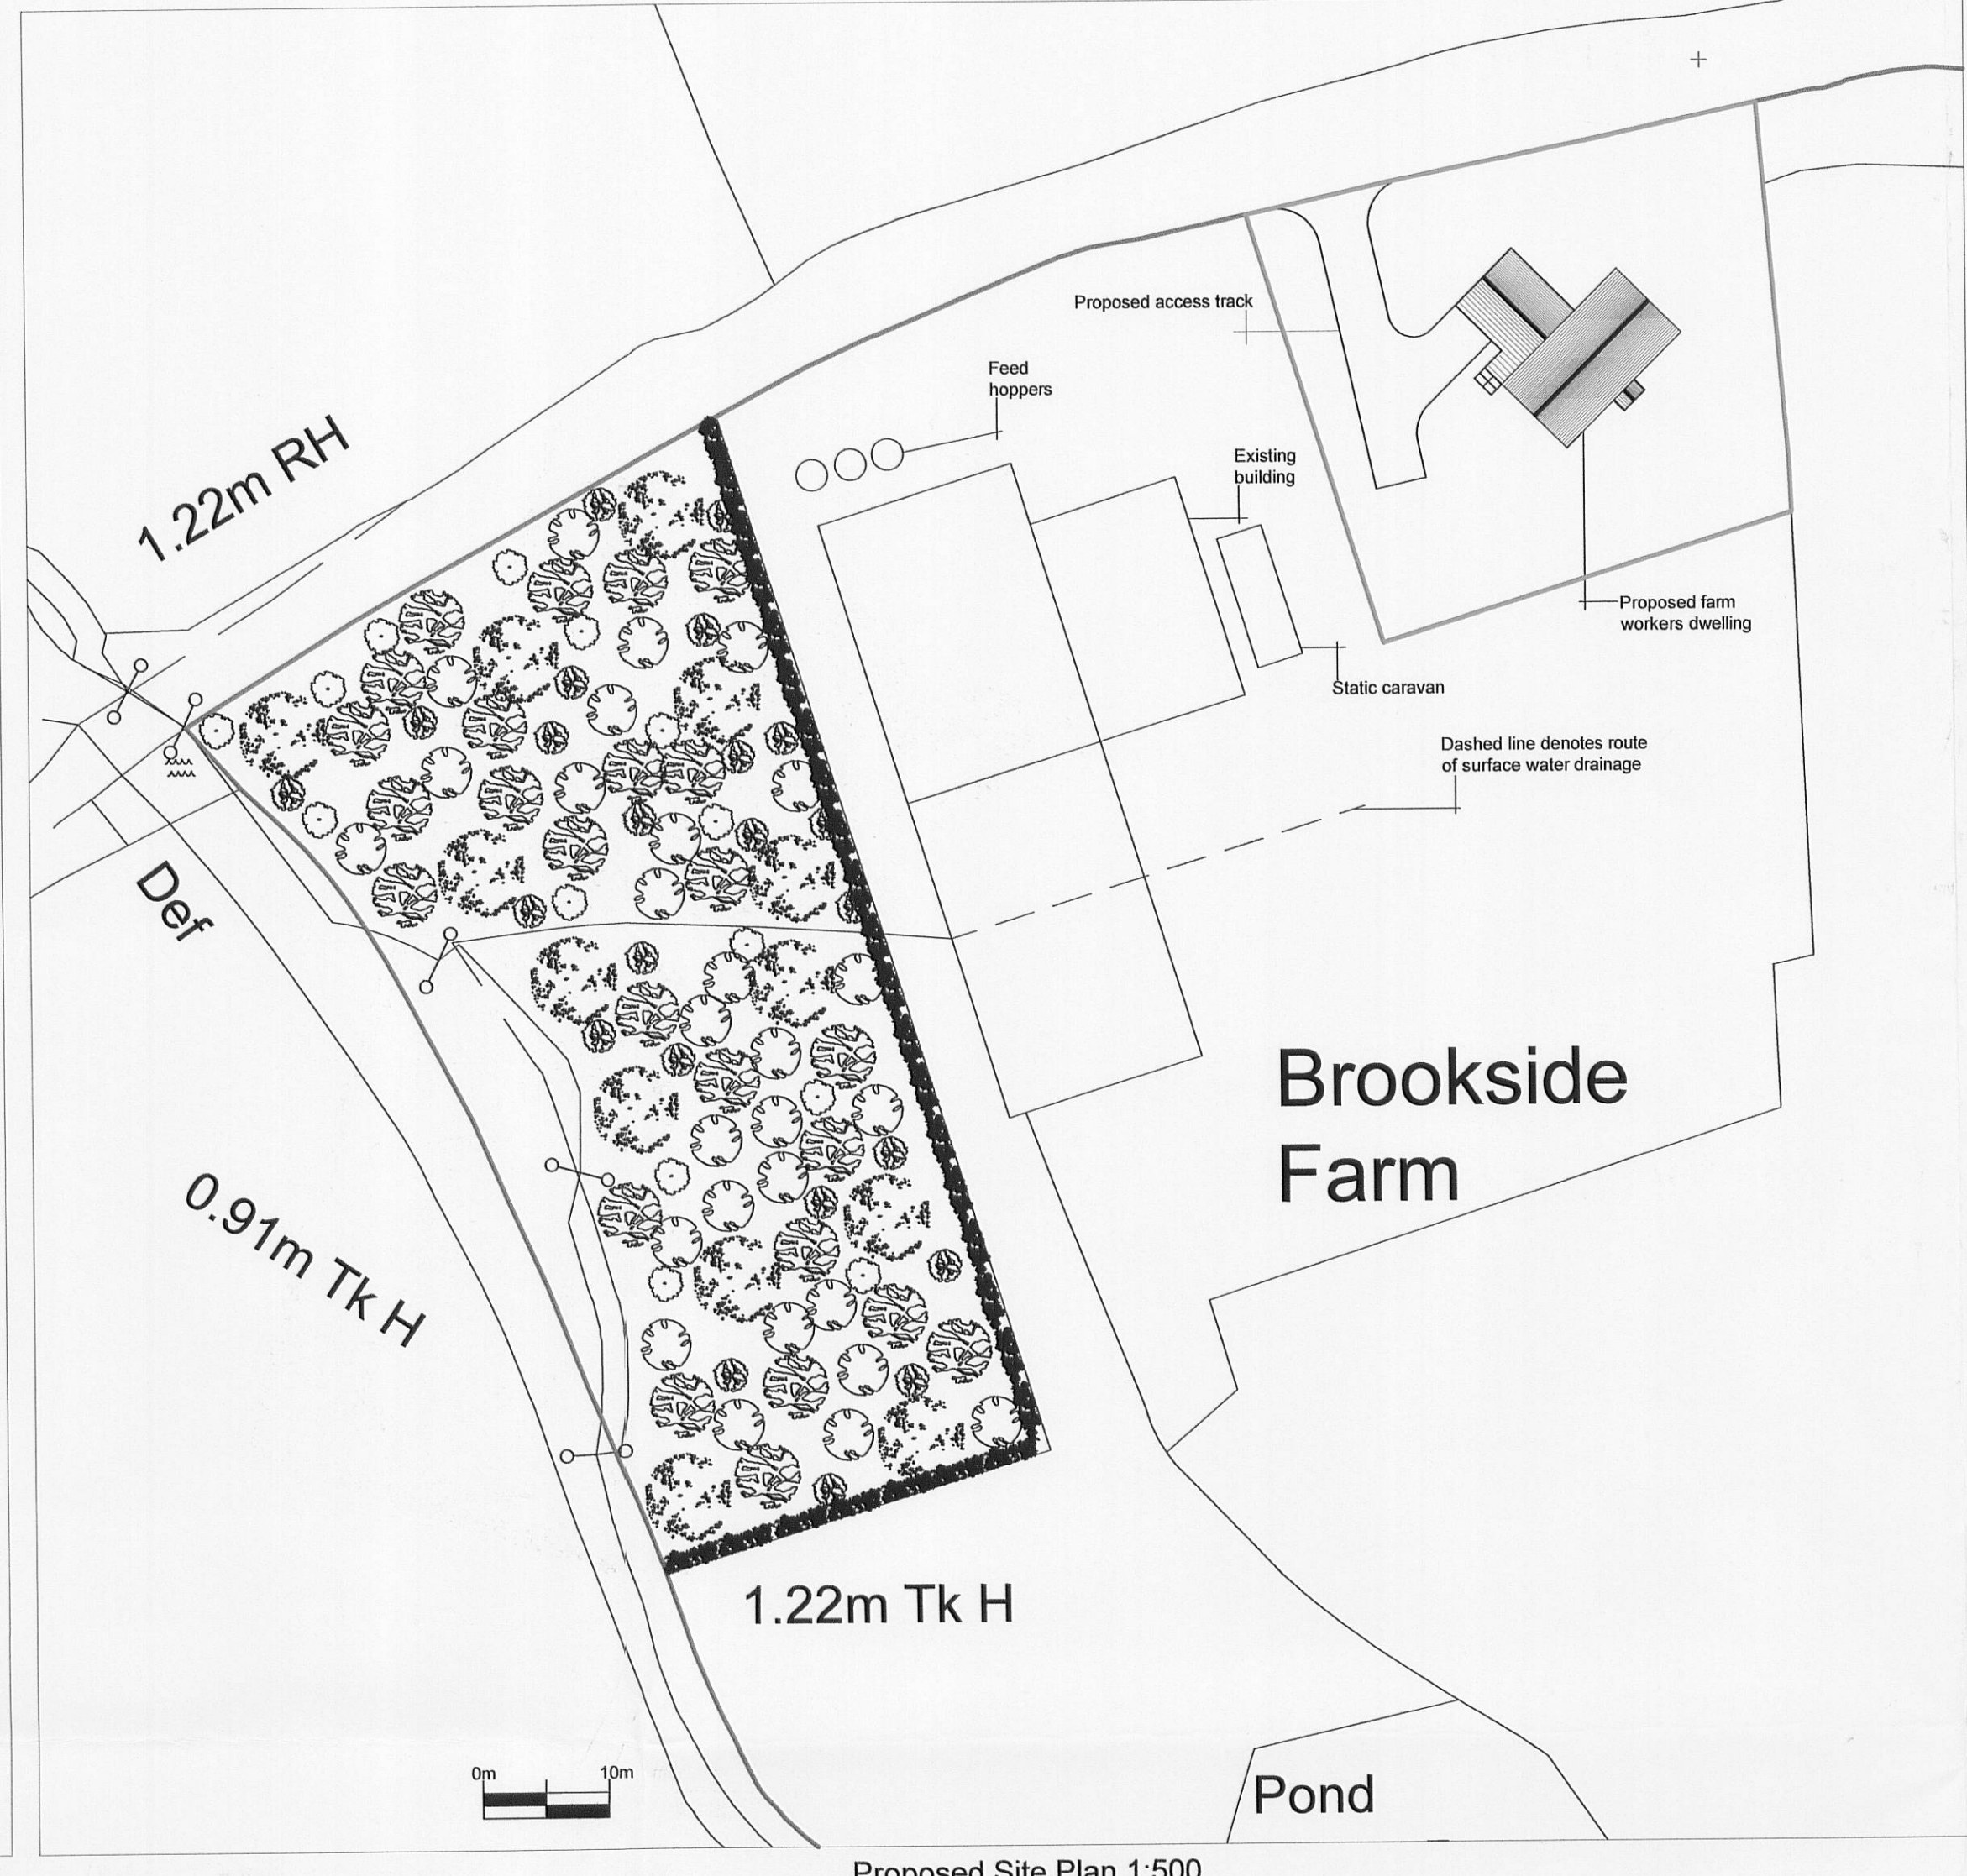


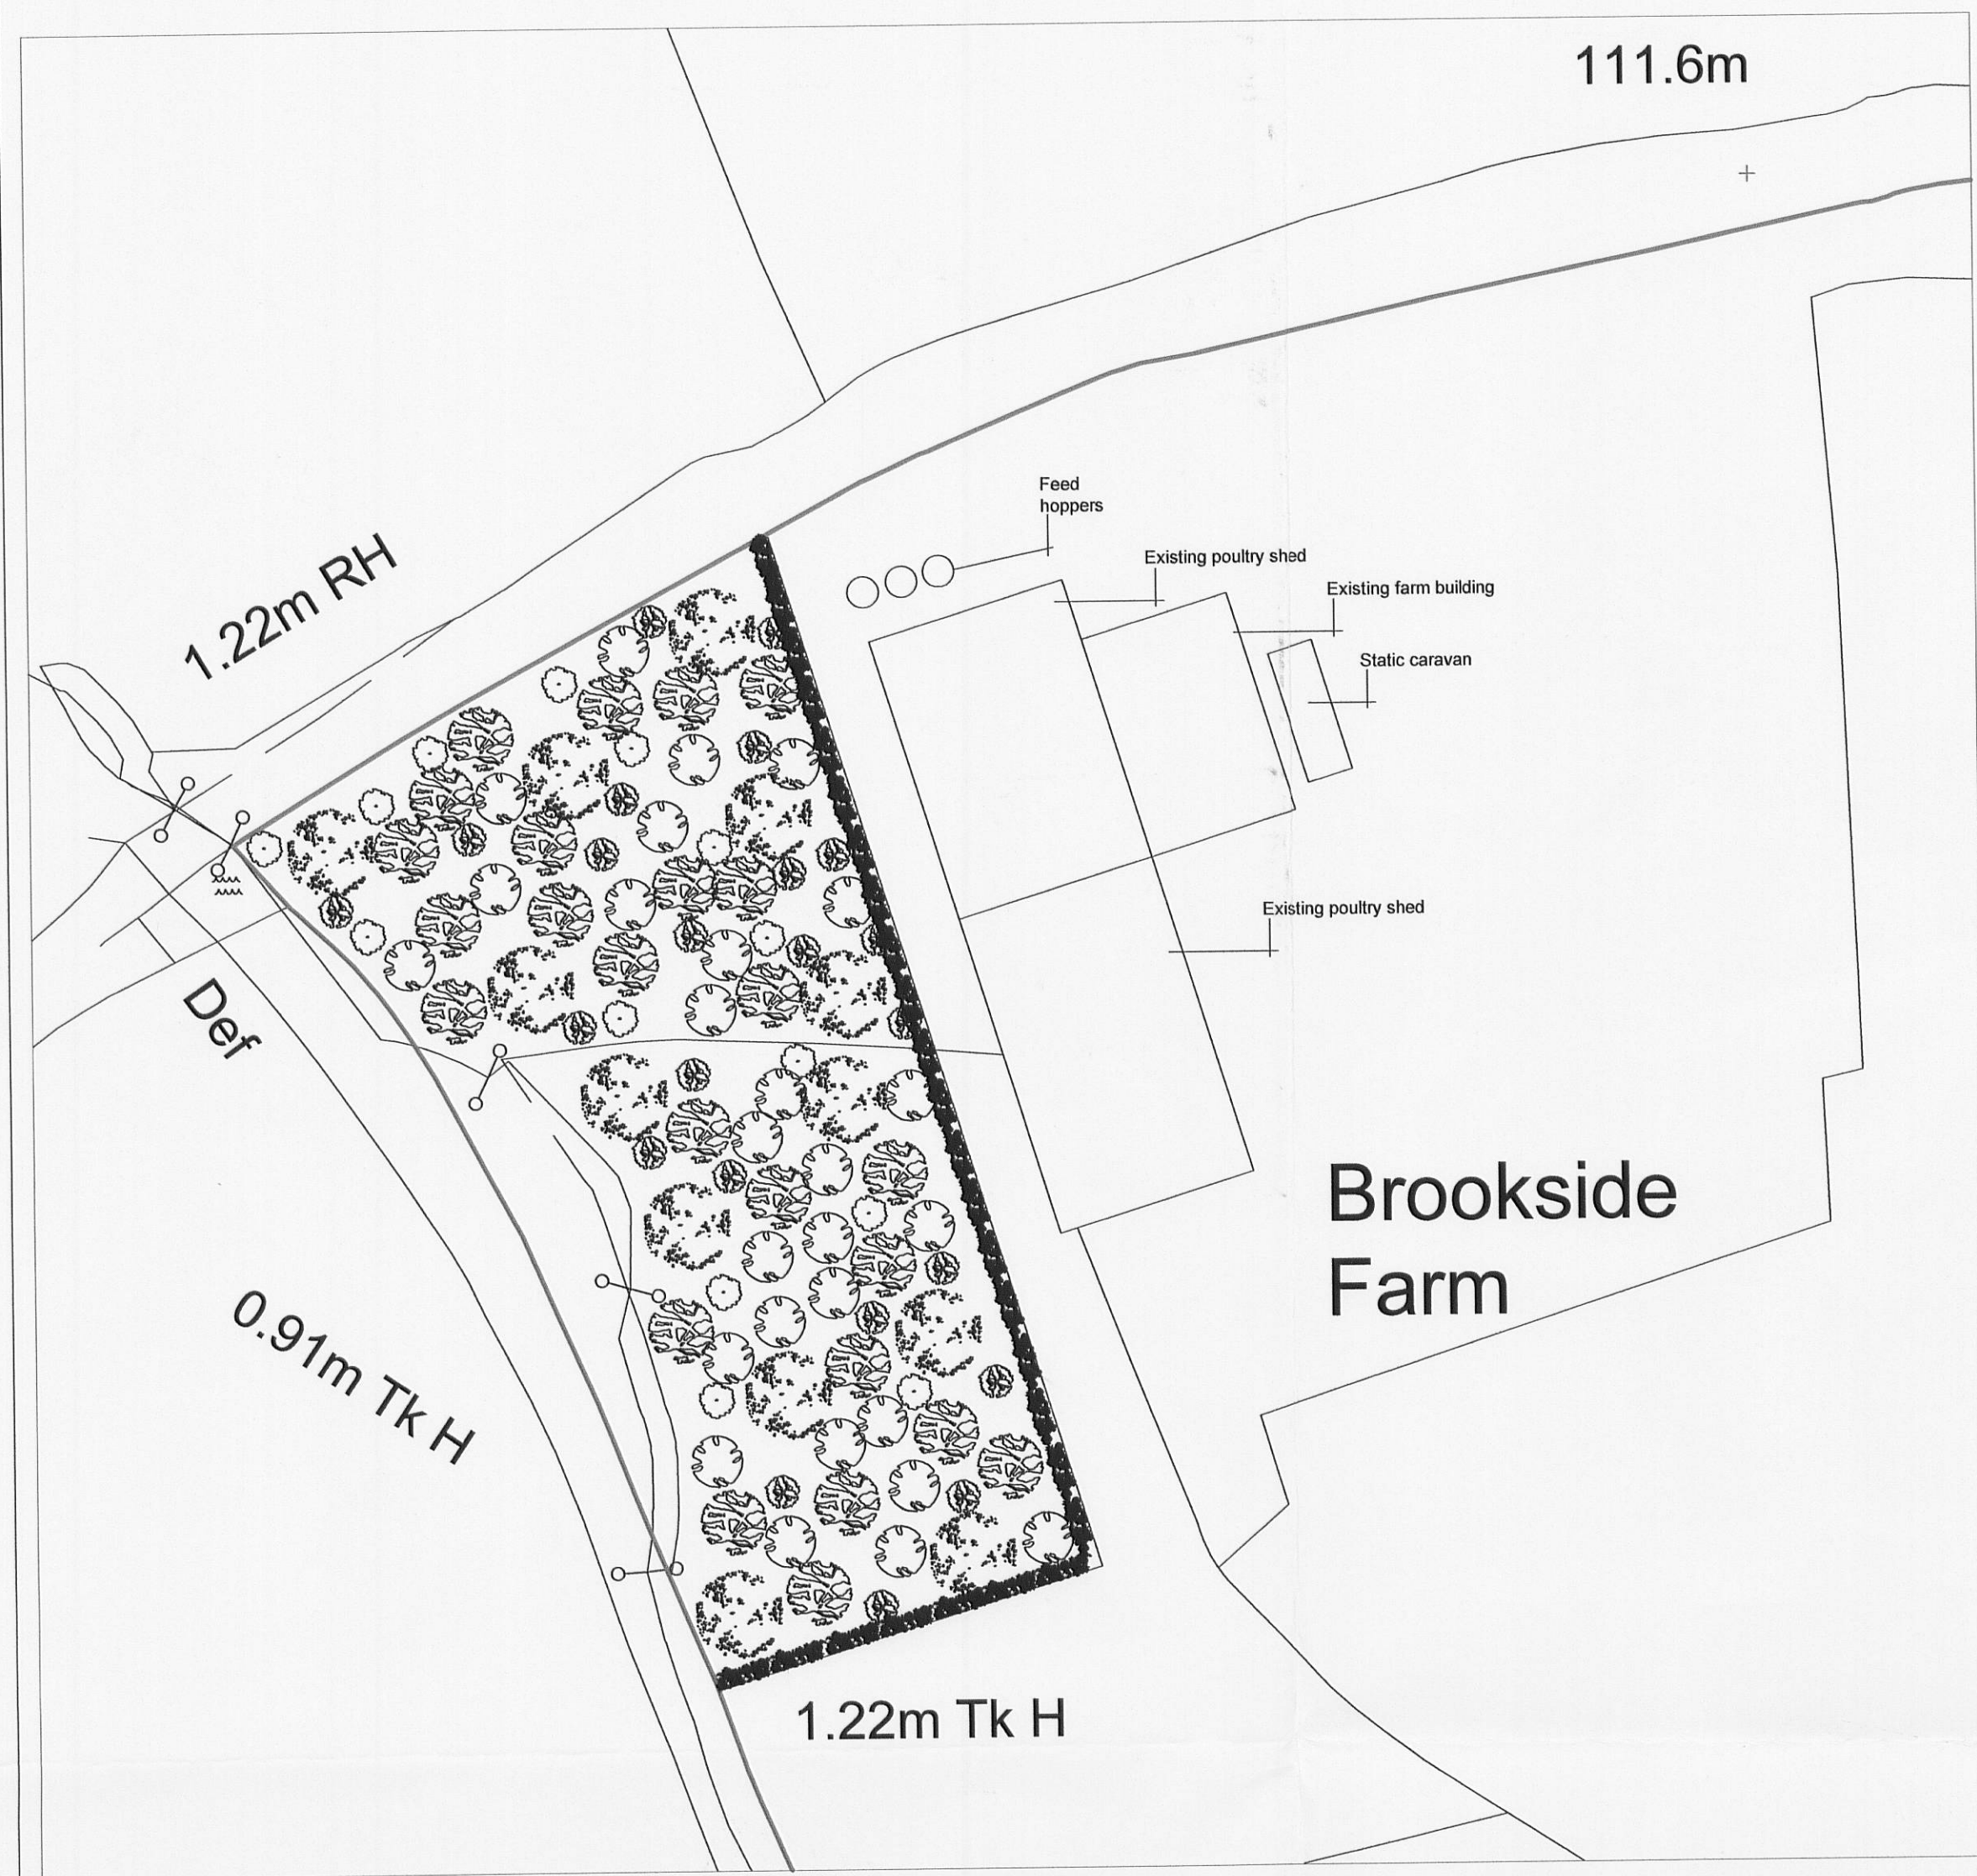

GHA Gary Hooley Associates	
Chartered Surveyors 34 Wellgate Clitheroe Lancashire BB7 2DP T: 01200 442301 F: 01200 442302 Email: info@ghaonline.co.uk	
Project: Proposed Farm Workers Dwelling at Brookside Farm Moss Side Lane Thornley Longridge PR3 2ND	
Title: Proposed floor plans, elevations, site plan and location plan	
Drawing No: San/230/1341/01	Drawn: RB
Client: Mr & Mrs K. Sanderson	
Date: 10.10.11	Scale: 1:100/500/ 1:250 @ A1
Amendments	