

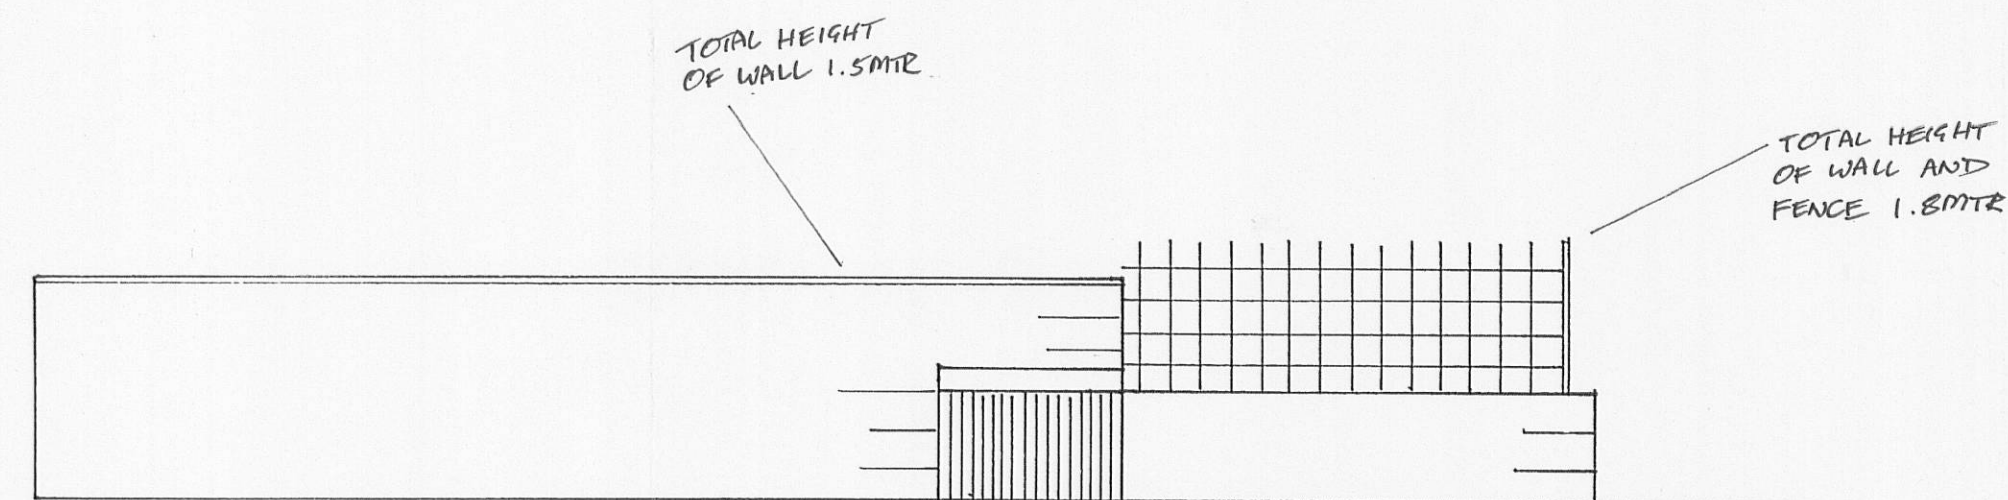


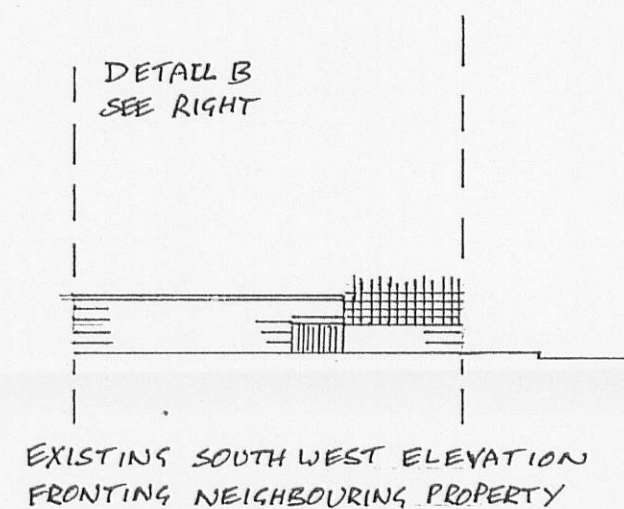


DETAIL B, SEE LEFT

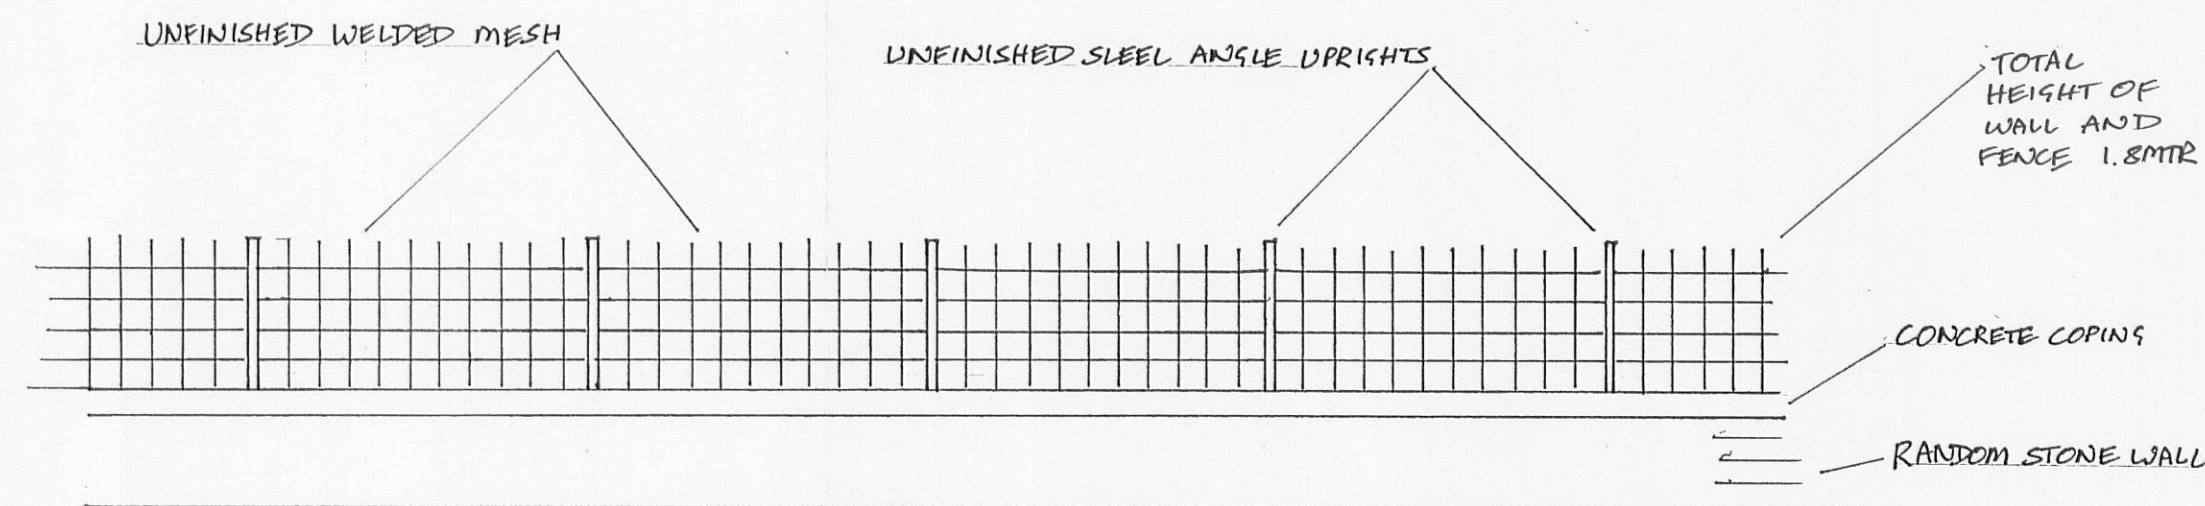

DETAIL A, SEE BELOW

DETAILED ELEVATION SECTIONS

INSET SCALE 1:50

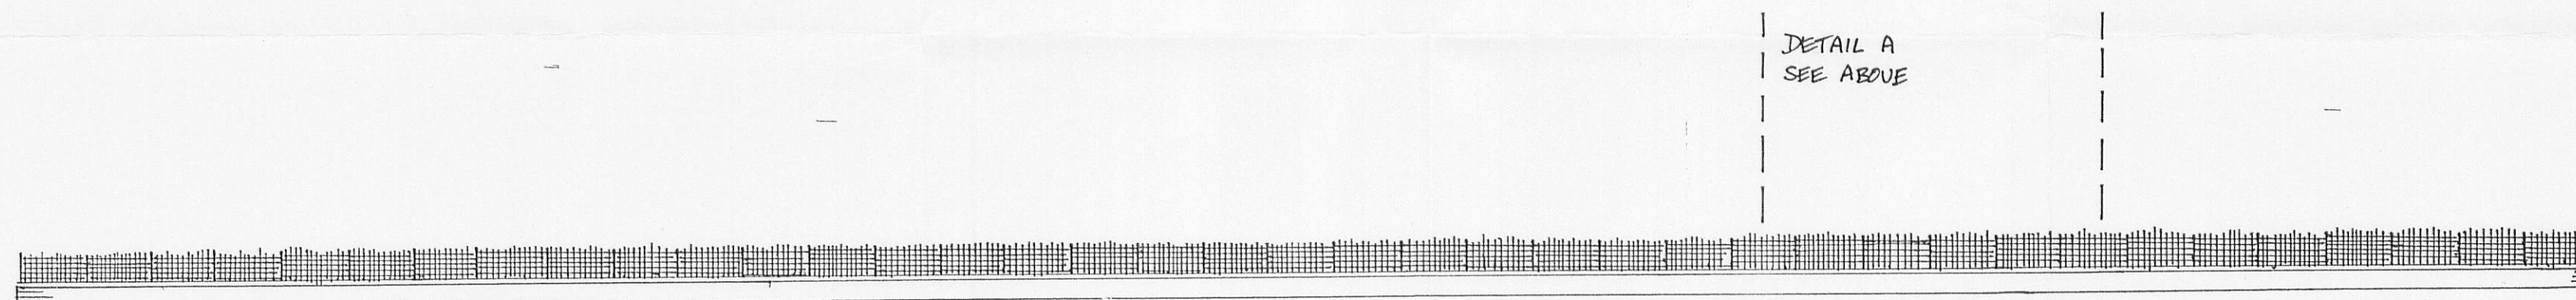

320110869P

EXISTING SOUTH EAST ELEVATION
FRONTING CLITHEROE ROAD

DUGDALE MERCHANTS LTD
PENDE TRADING ESTATE
CHATBURN
CLITHEROE
BB7 4SY

REPLACEMENT FENCE

EXISTING ELEVATIONS

MAIN SCALE 1:200 @ A2
INSET SCALE 1:50