



DETAIL D
SEE RIGHT

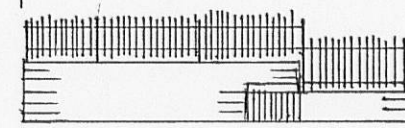


PROPOSED SOUTH WEST ELEVATION
FRONTING NEIGHBOURING PROPERTY

TOTAL HEIGHT OF
WALL AND FENCE
IN SHORT SECTION 2.5MTR

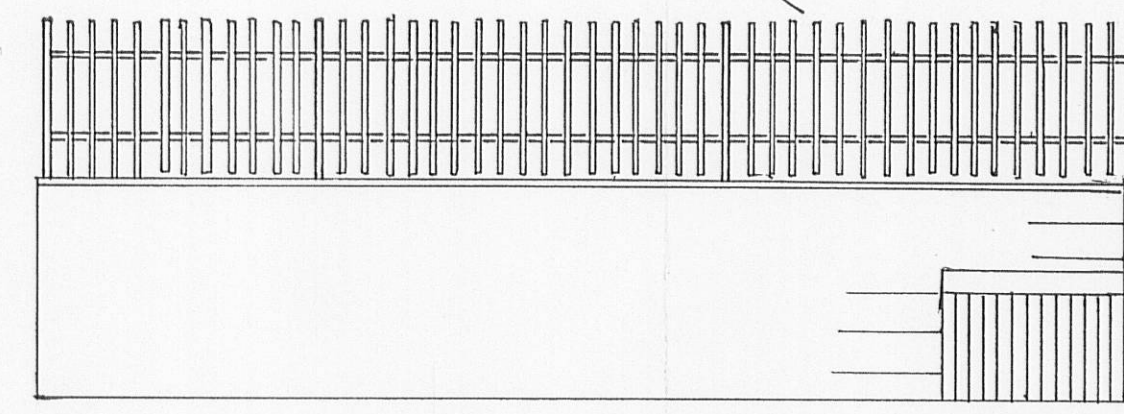


DETAIL D, SEE LEFT

TOTAL HEIGHT
OF WALL AND
FENCE 2.0MTR

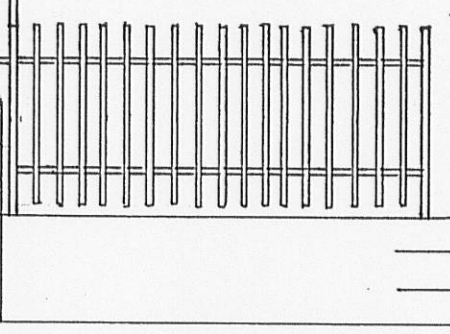

1.2MTR PALISADE
FINISHED IN RAL 9005 BLACK

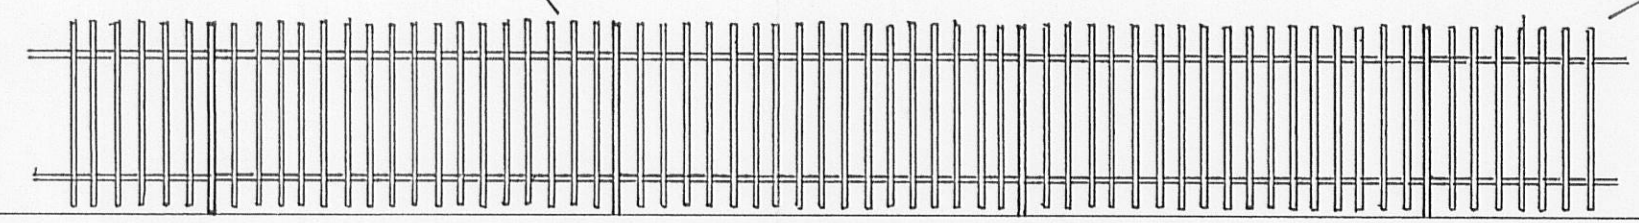

TOTAL HEIGHT
OF WALL AND
FENCE 2.0MTR

EXISTING
CONCRETE COPING


EXISTING RANDOM
STONE WALL

DETAIL C, SEE BELOW

DETAILED ELEVATION SECTIONS

INSET SCALE 1:50

DETAIL C
SEE ABOVE

 

320110869P

PROPOSED SOUTH EAST ELEVATION
FRONTING CLITHEROE ROAD

DUGDALE MERCHANTS LTD
PENDLE TRADING ESTATE
CHATEBURN
CLITHEROE
BB7 4SY

REPLACEMENT FENCE

PROPOSED ELEVATIONS

MAIN SCALE 1:200 @ A2
INSET SCALE 1:50