




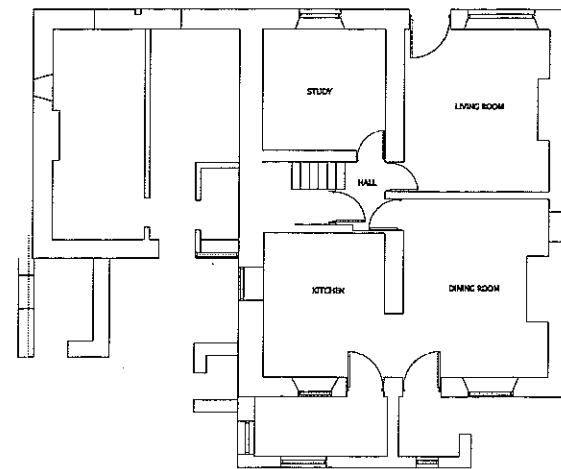

GROUND FLOOR

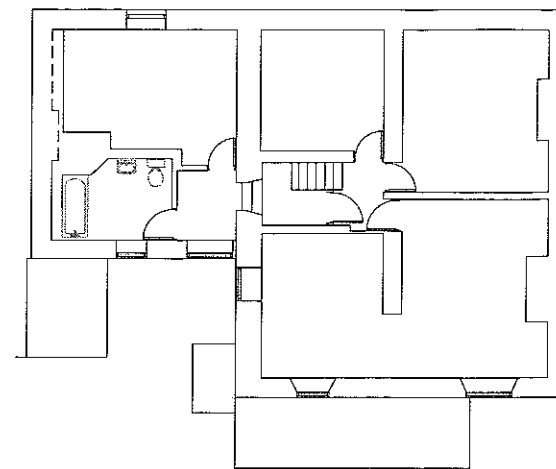

FIRST FLOOR

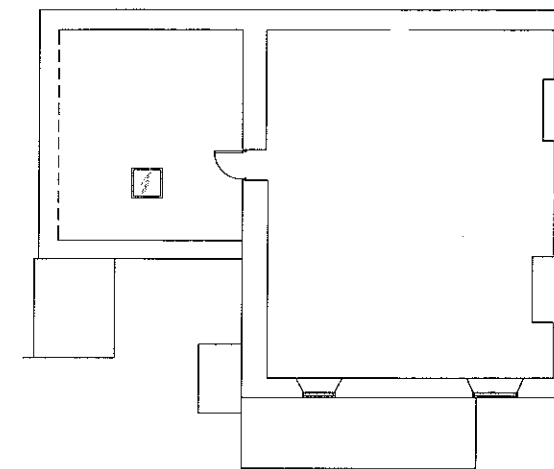


SECOND FLOOR


3201 108732




FRONT ELEVATION (SOUTH)

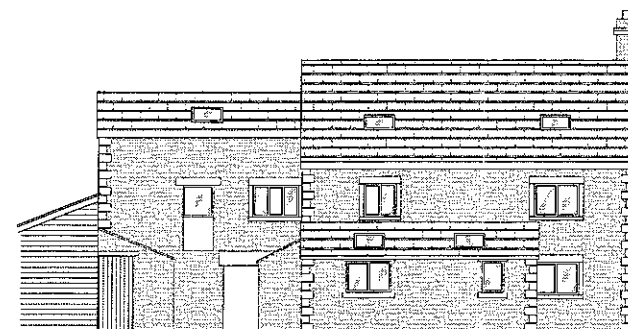

REAR ELEVATION (NORTH)

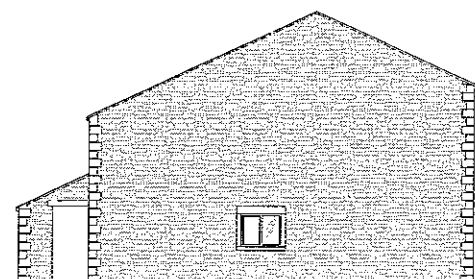

SIDE ELEVATION (WEST)

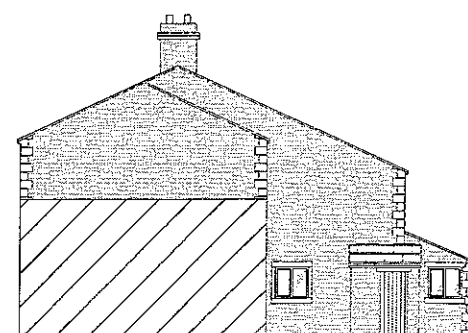

SIDE ELEVATION (EAST)

Drawn by Julia Pye Hill Crest Farm Chipping Preston Lancashire PR3 2NP Tel:- 01995 61678 0771 265 8436 email:- jullapye1@hotmail.com	CLIENT: Mr & Mrs G. Dunsford PROJECT : HOUSE EXTENSION EXISTING PLANS & ELEVATIONS LOCATION: BLACK HALL FARM, CHIPPING, PR3	DATE: 2nd FEB 2011 DWG NO. JP/GD/ SCALE: 1:100
---	---	--