




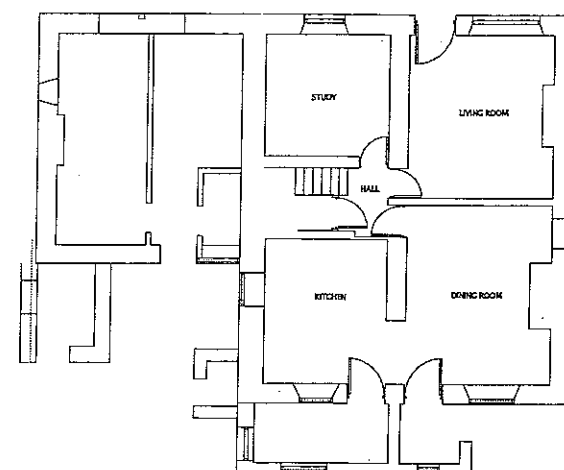

GROUND FLOOR

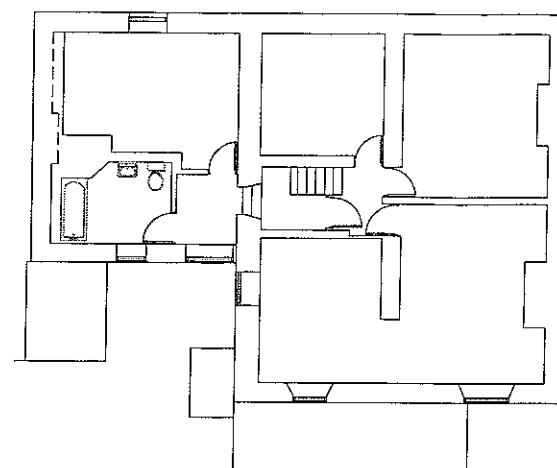

FIRST FLOOR

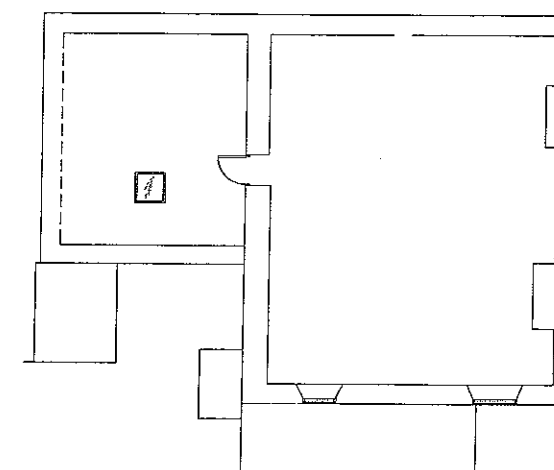


SECOND FLOOR


3201 1087 4P




FRONT ELEVATION (SOUTH)

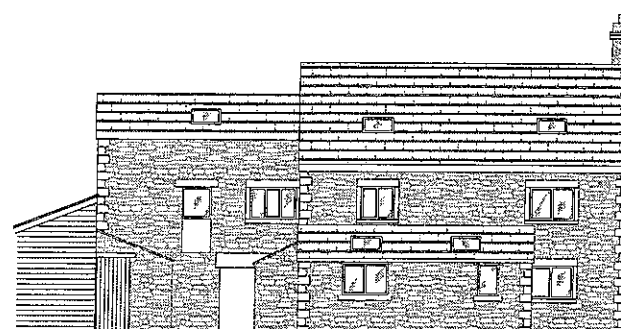

REAR ELEVATION (NORTH)

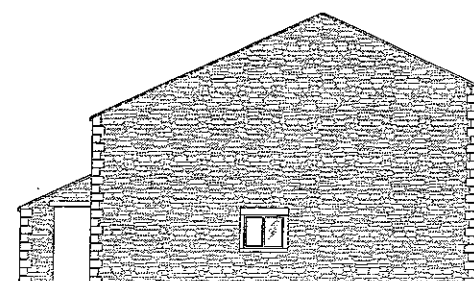

SIDE ELEVATION (WEST)

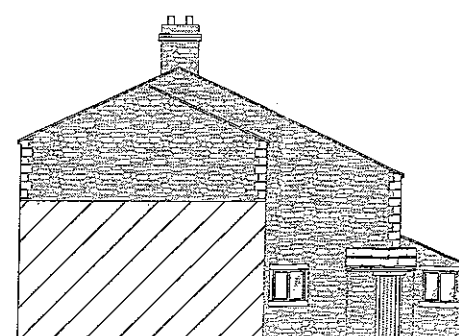

SIDE ELEVATION (EAST)

Drawn By Julia Pye Hill Crest Farm Chipping Preston Lancashire PR3 2NP	CLIENT: Mr & Mrs G. Dunsford PROJECT: HOUSE EXTENSION EXISTING PLANS & ELEVATIONS	DATE: 2nd FEB 2011 DWG NO. JP/GD/ SCALE: 1:100
Tel:- 01995 61678 0771 285 8436 email:- juliapye1@hotmail.com	LOCATION: BLACK HALL FARM CHIPPING PR3	