




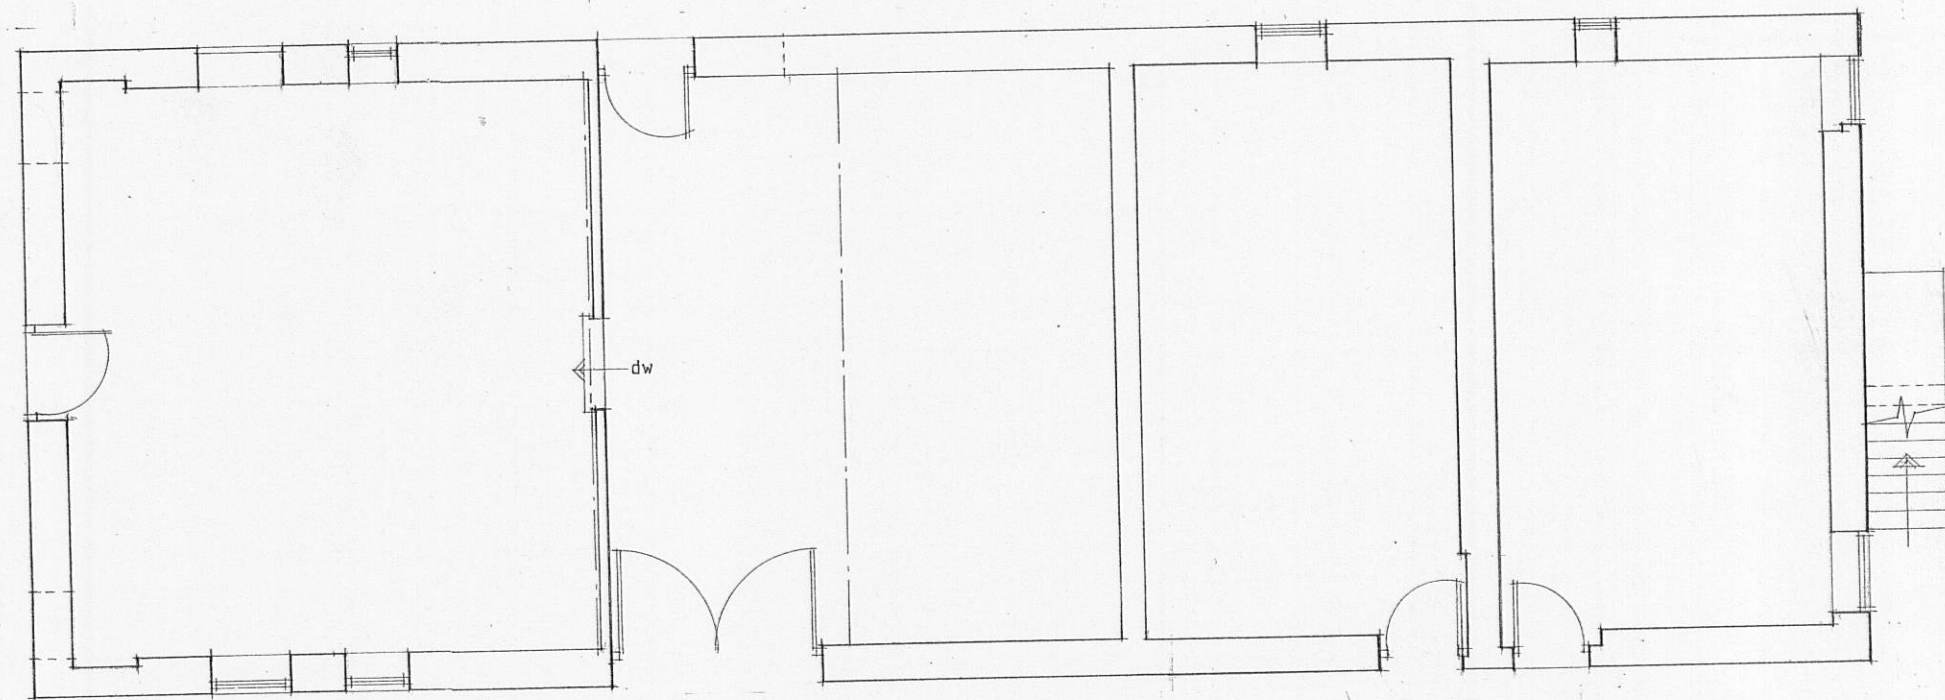


GROUND FLOOR PLAN

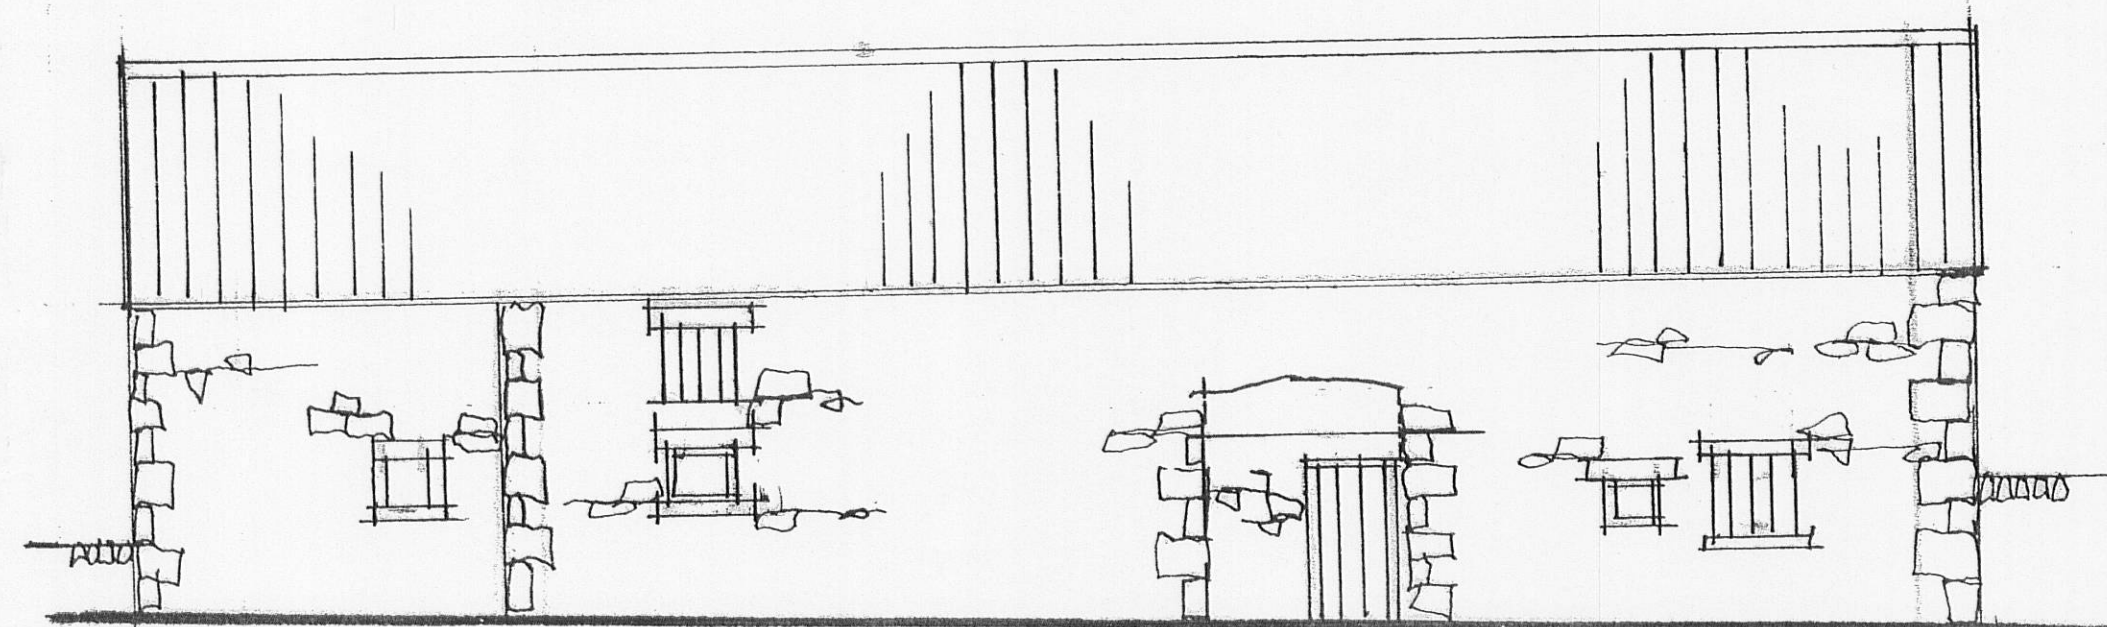


WEST ELEVATION

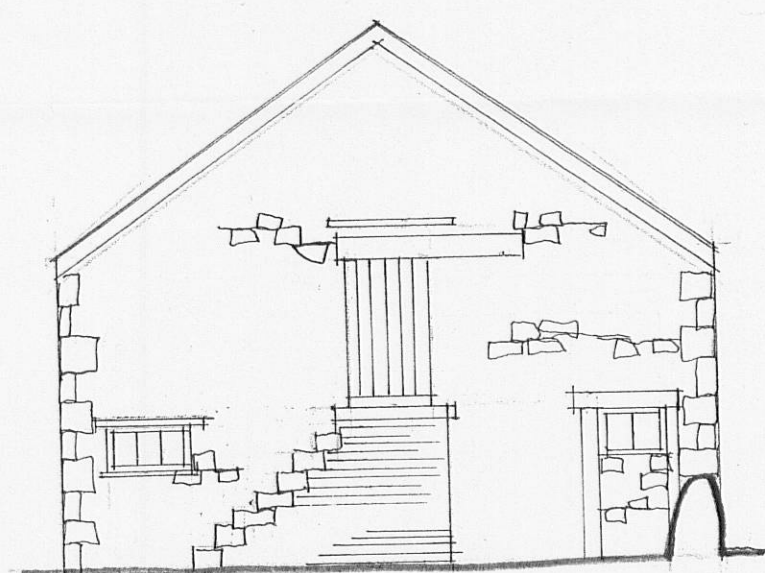


NORTH ELEVATION

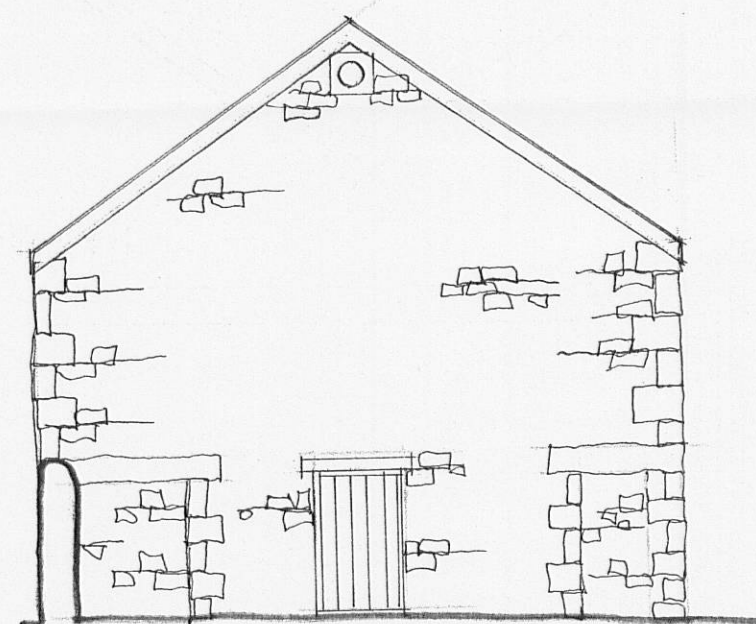

SOUTH ELEVATION

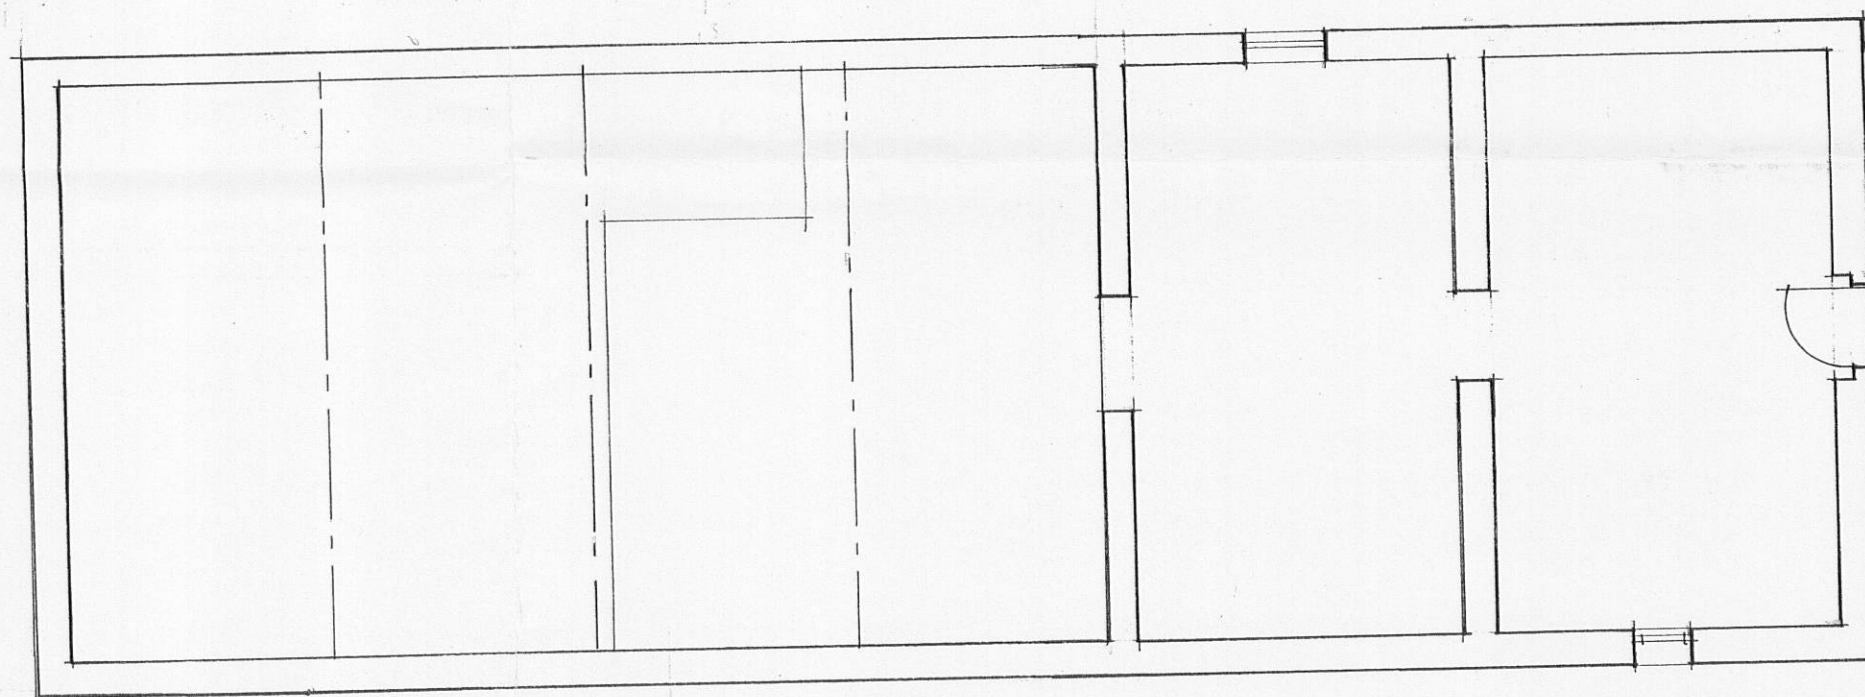

FIRST FLOOR PLAN

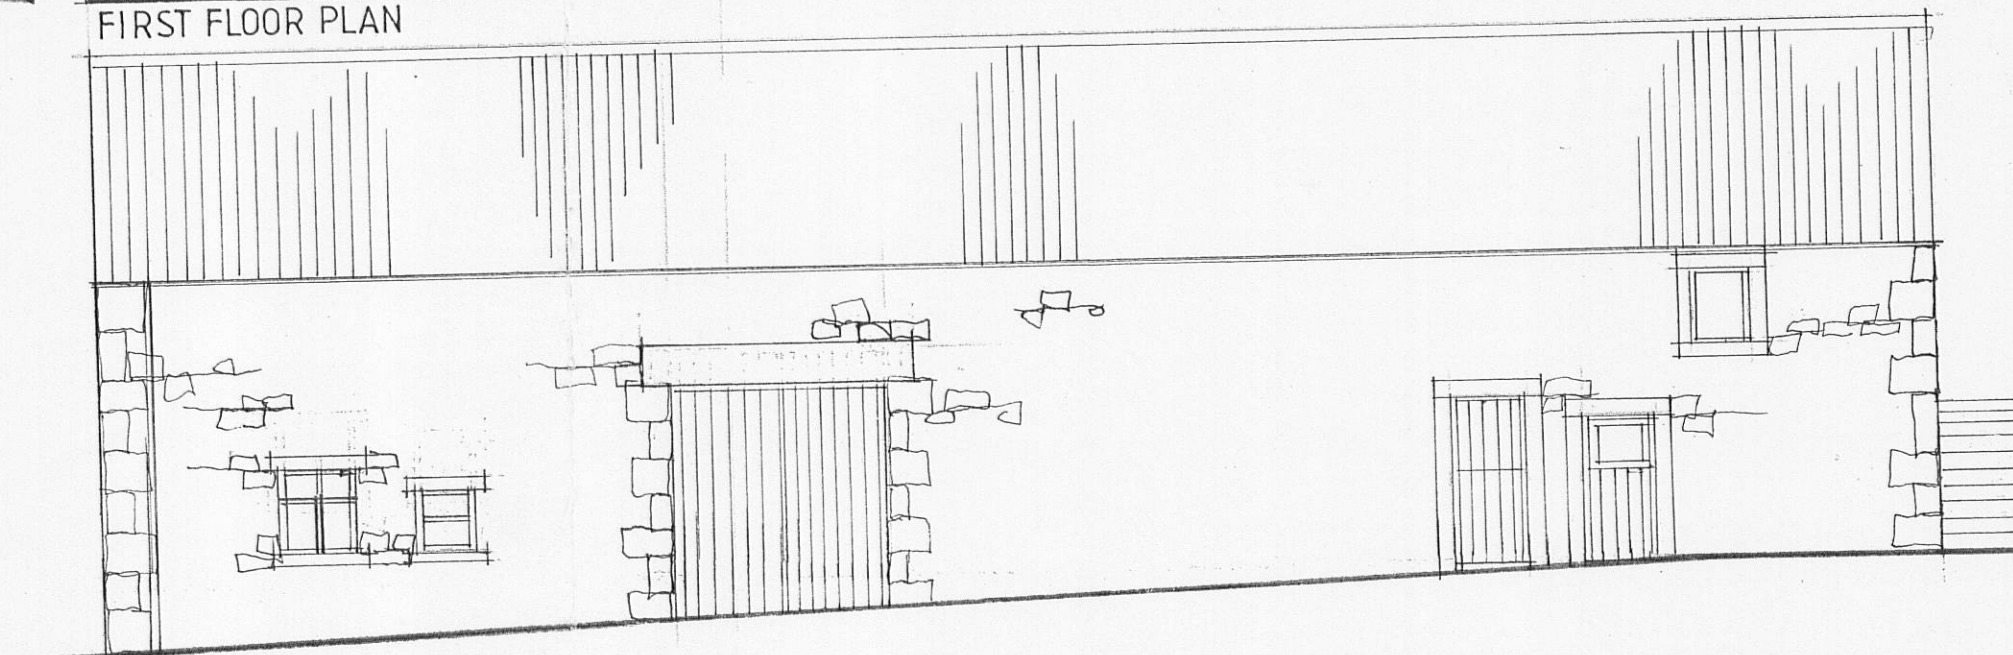

EAST ELEVATION

Client
TRUSTEES OF ST BARTHOLOMEWS CHURCH

Job Title
PROPOSED CONVERSION OF
ABBOT BARN
BLACKHOUSE LANE
CHIPPING

320110887P

Drawing Title
EXISTING PLANS AND ELEVATIONS

Scale 1:50 1:100	Date SEPT11	Drawn LKR
---------------------	----------------	--------------

spa ARCHITECTS
SUNDERLAND PEACOCK & ASSOCIATES LTD.
HAZELMERE, PIMLICO ROAD, CLITHEROE,
LANCASHIRE, BB7 2AG
T 01200 423178 F 01200 427328
E info@sunderlandpeacock.com
www.sunderlandpeacock.com

4174 = 1