




7.9m

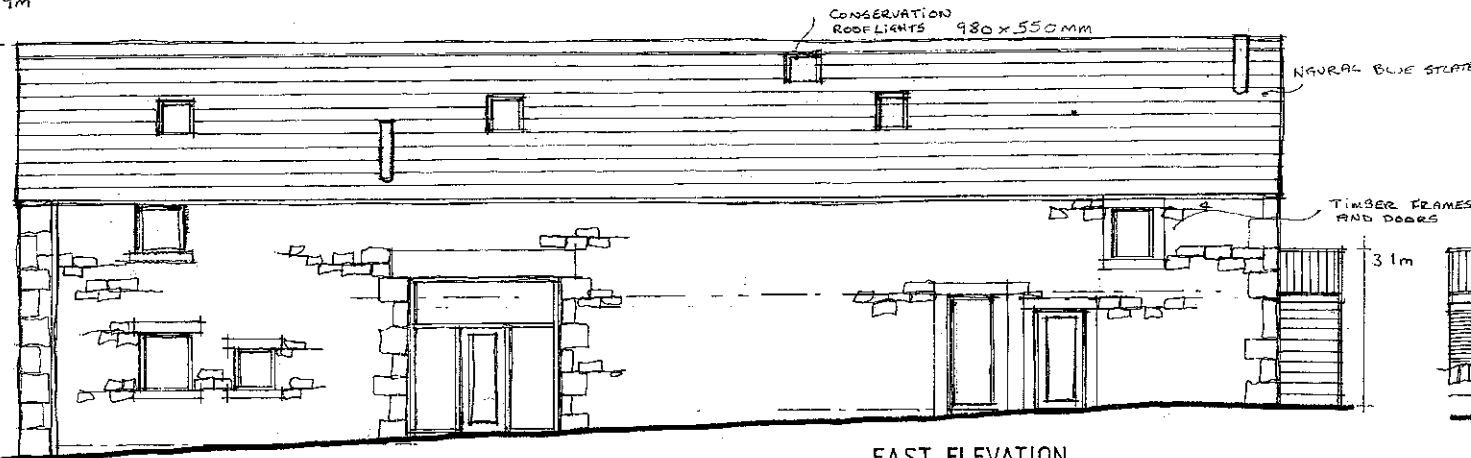


EAST ELEVATION

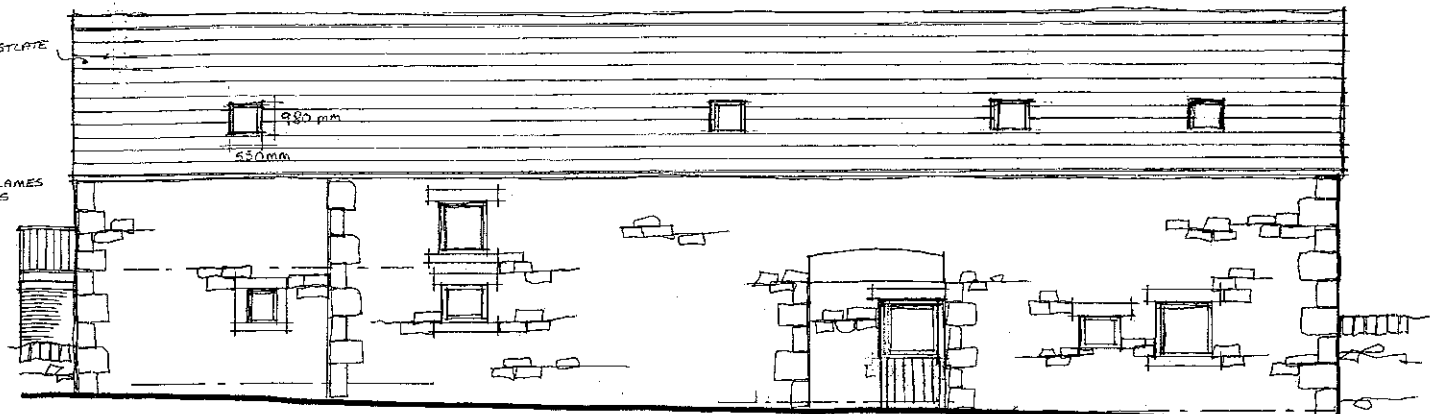


WEST ELEVATION

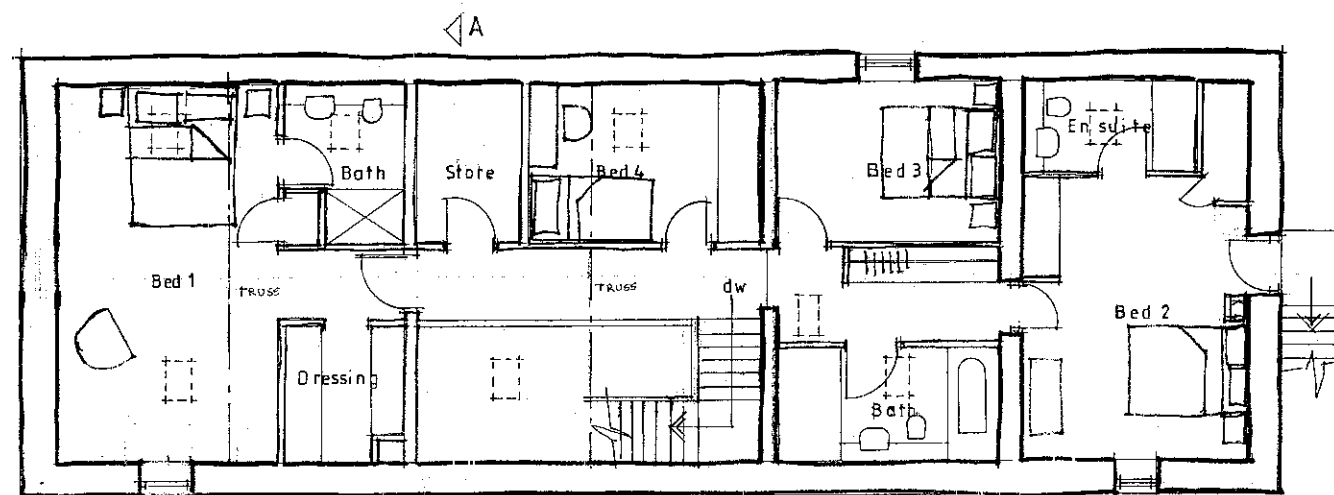

FIRST FLOOR PLAN

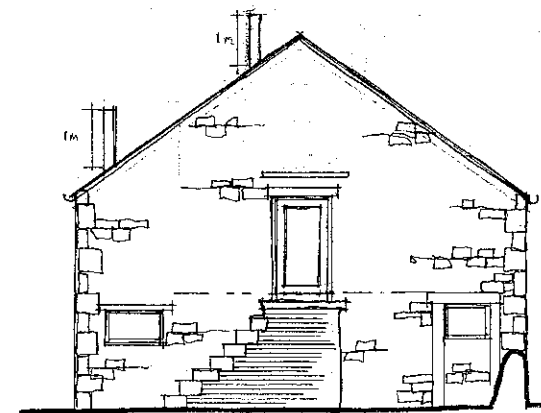

NORTH ELEVATION

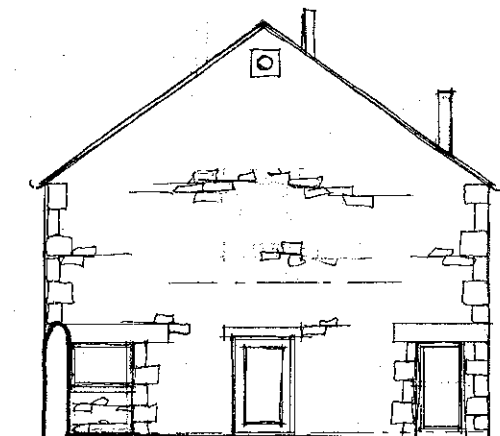

SOUTH ELEVATION


D - 7/12/11 A - added
C - 1/11/11 D AS added

Client
TRUSTEES OF ST BARTHOLOMEWS


Job Title
PROPOSED CONVERSION OF
ABBOT BARN
BLACKHOUSE LANE
CHIPPING

Drawing Title
PROPOSED PLANS AND ELEVATIONS

Scale 1:100 Date SEPT 11 Drawn LKR

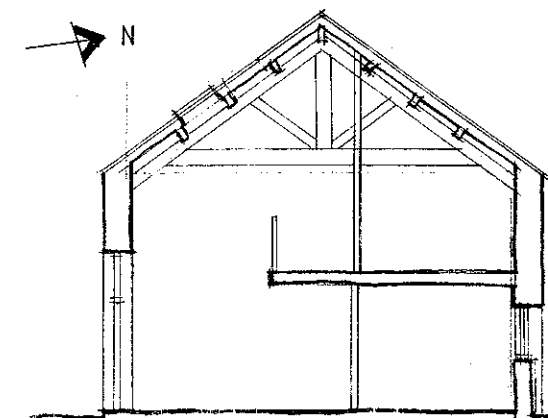

SECTION A-A

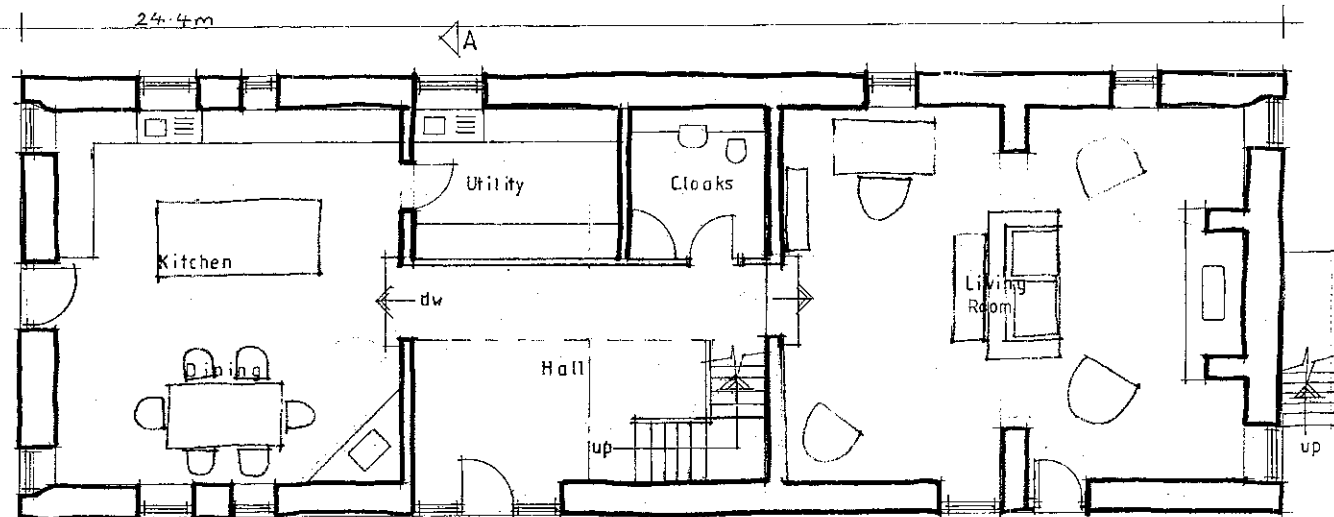

GROUND FLOOR PLAN

320110887P

AMENDED PLANS RECEIVED

DATE 08/12/11

spa

SUNDERLAND PEACOCK ARCHITECTS
SUNDERLAND PEACOCK & ASSOCIATES LTD.
HAZELMERE, PIMLICO ROAD, CLITHEROE
LANCASHIRE, B57 2AG
T 01200 423178 F 01200 427328
E info@sunderlandpeacock.com
www.sunderlandpeacock.com



4174 - 2 ASD