


FIRST FLOOR PLAN

OUTLINE OF WORKS

- 1 New sections of insulated cavity walls – brick faced to match existing.
- 2 Part double doors built up / single uPVC door fitted
- 3 uPVC windows and doors to extension.
- 4 Sections of wall removed, new structural brick column and steelwork built in
- 5 Steel staircase.
- 6 Steel columns and framing to open terrace.
- 7 Steel balustrade to balcony.
- 8 Timber decking to open terrace.
- 9 Walls cut out at window positions and uPVC doors fitted.

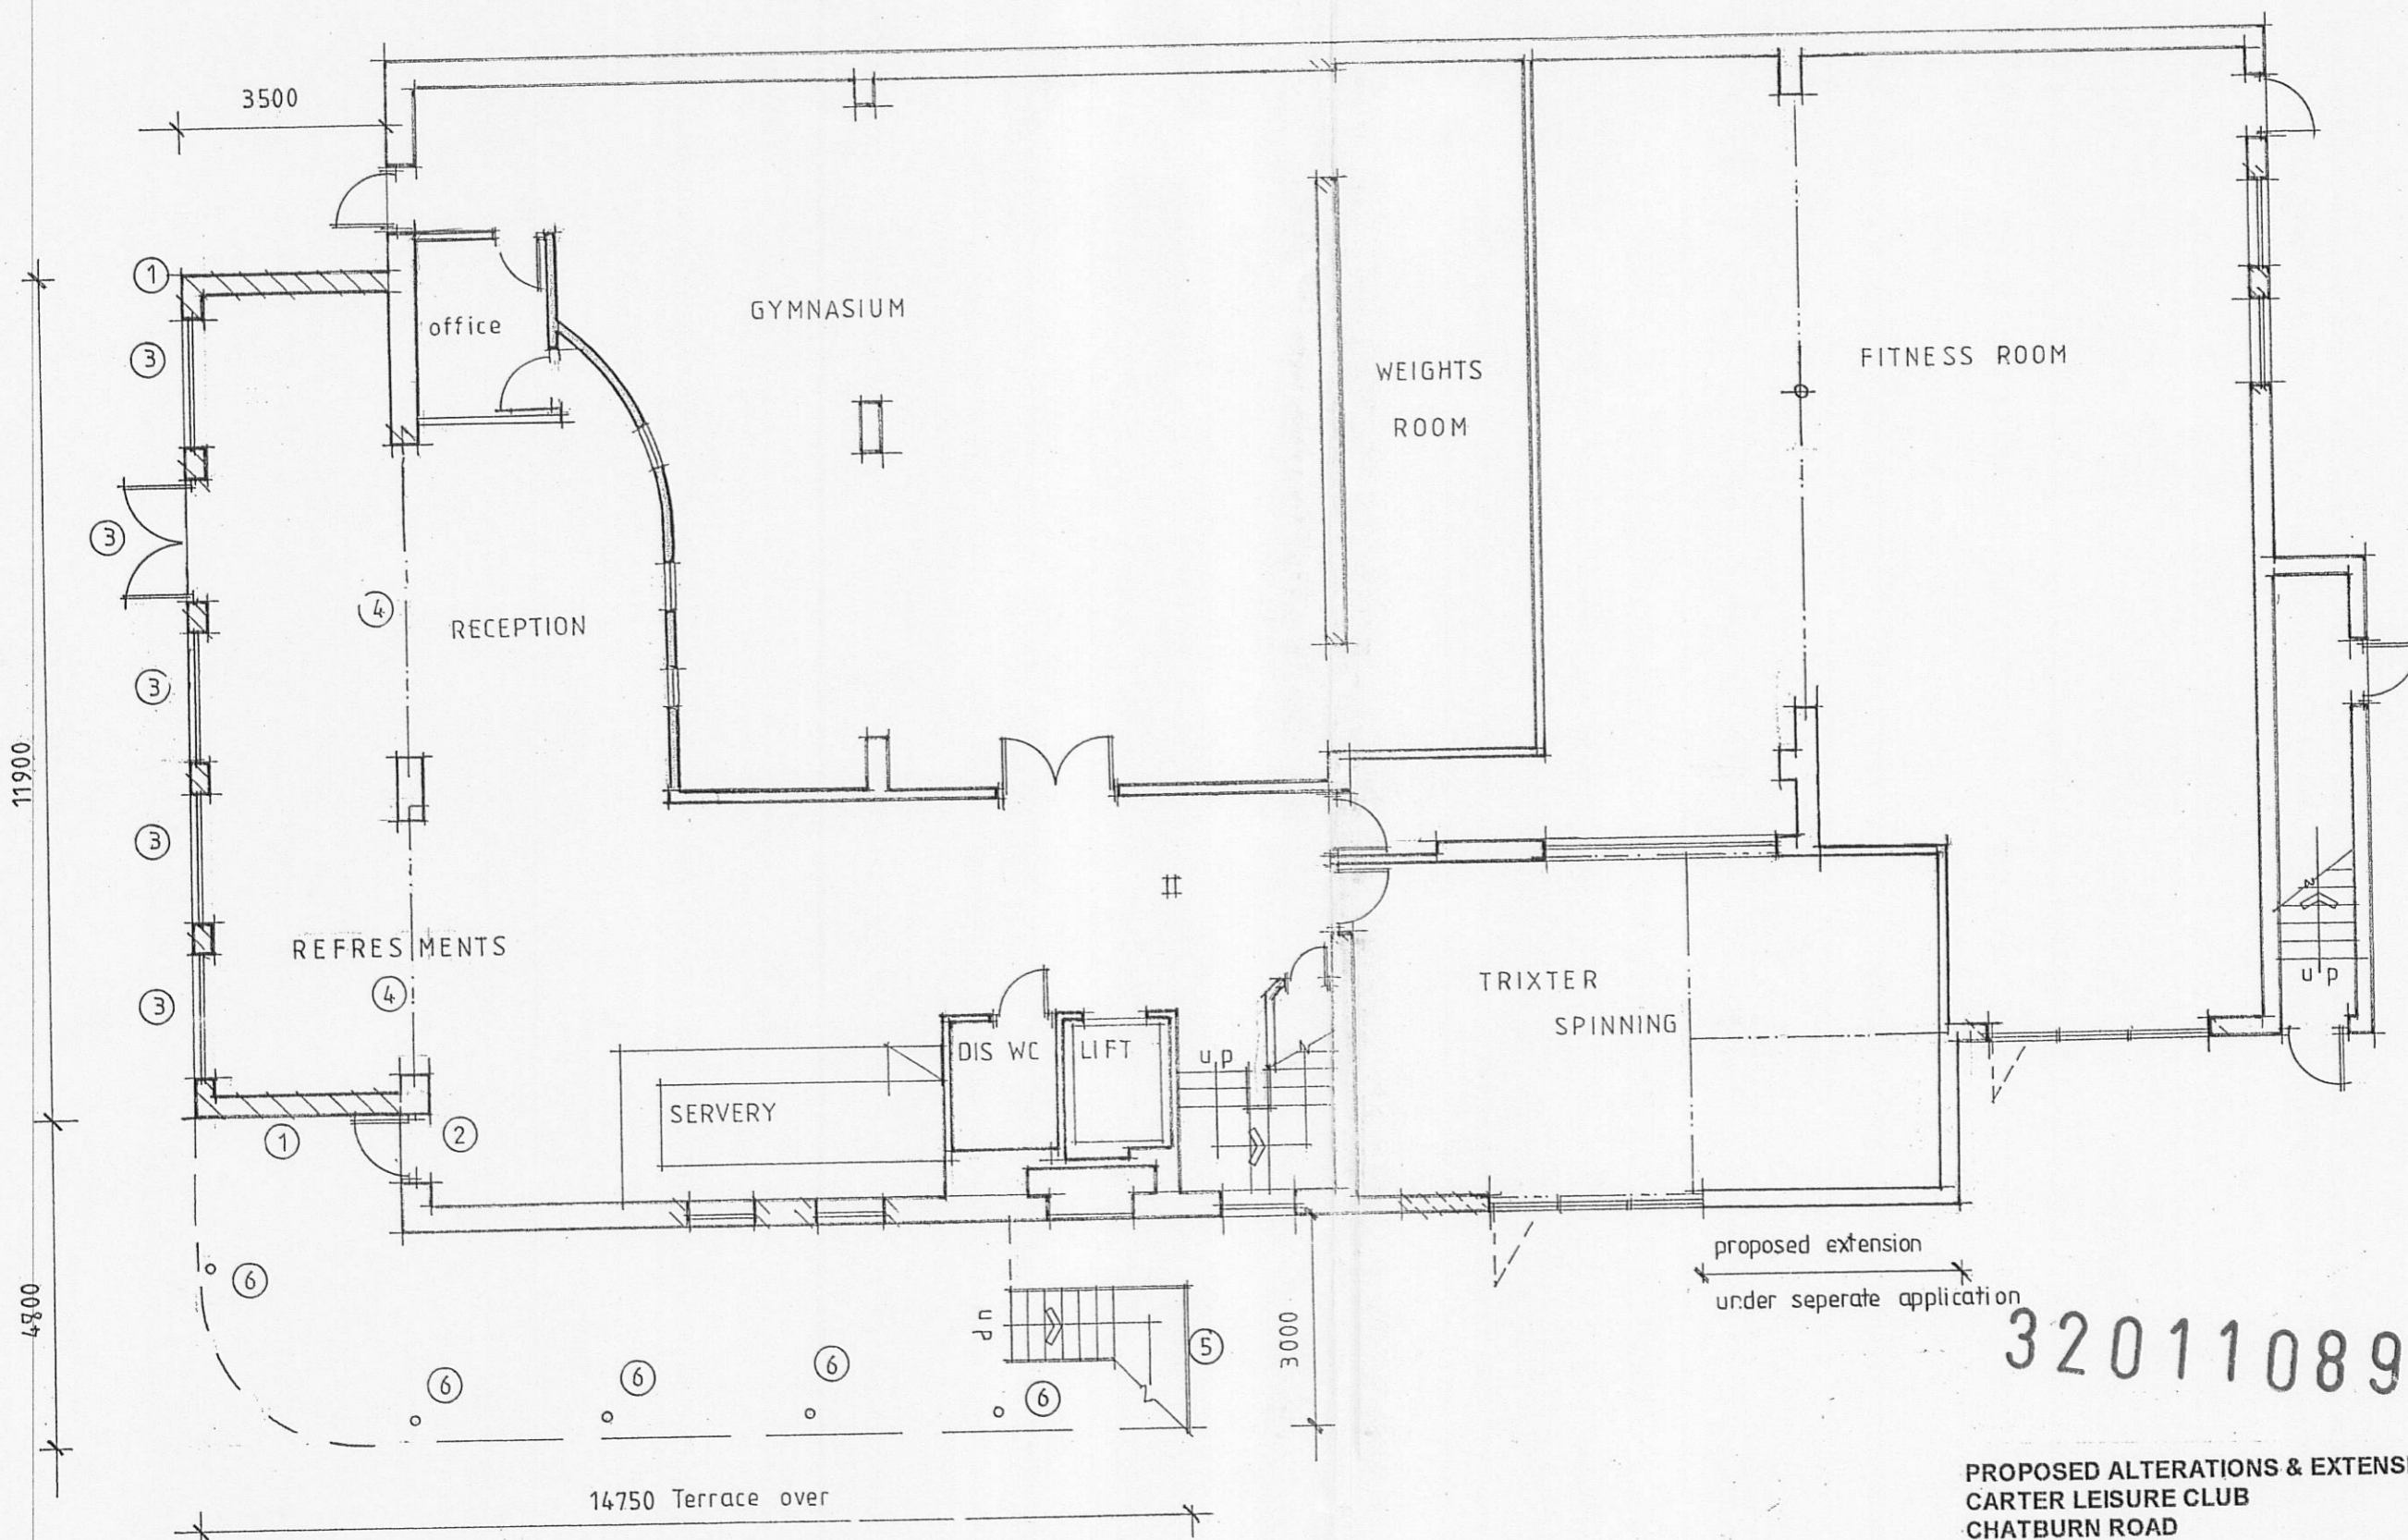

GROUND FLOOR PLAN

320110890P

PROPOSED ALTERATIONS & EXTENSIONS
CARTER LEISURE CLUB
CHATBURN ROAD
CLITHEROE

Proposed Ground & First Floor Plans (Planning)

Scale 1:100 @ A2

OCTOBER 2011

DRG NO 1102/CL/07