



NORTH WEST

NORTH EAST

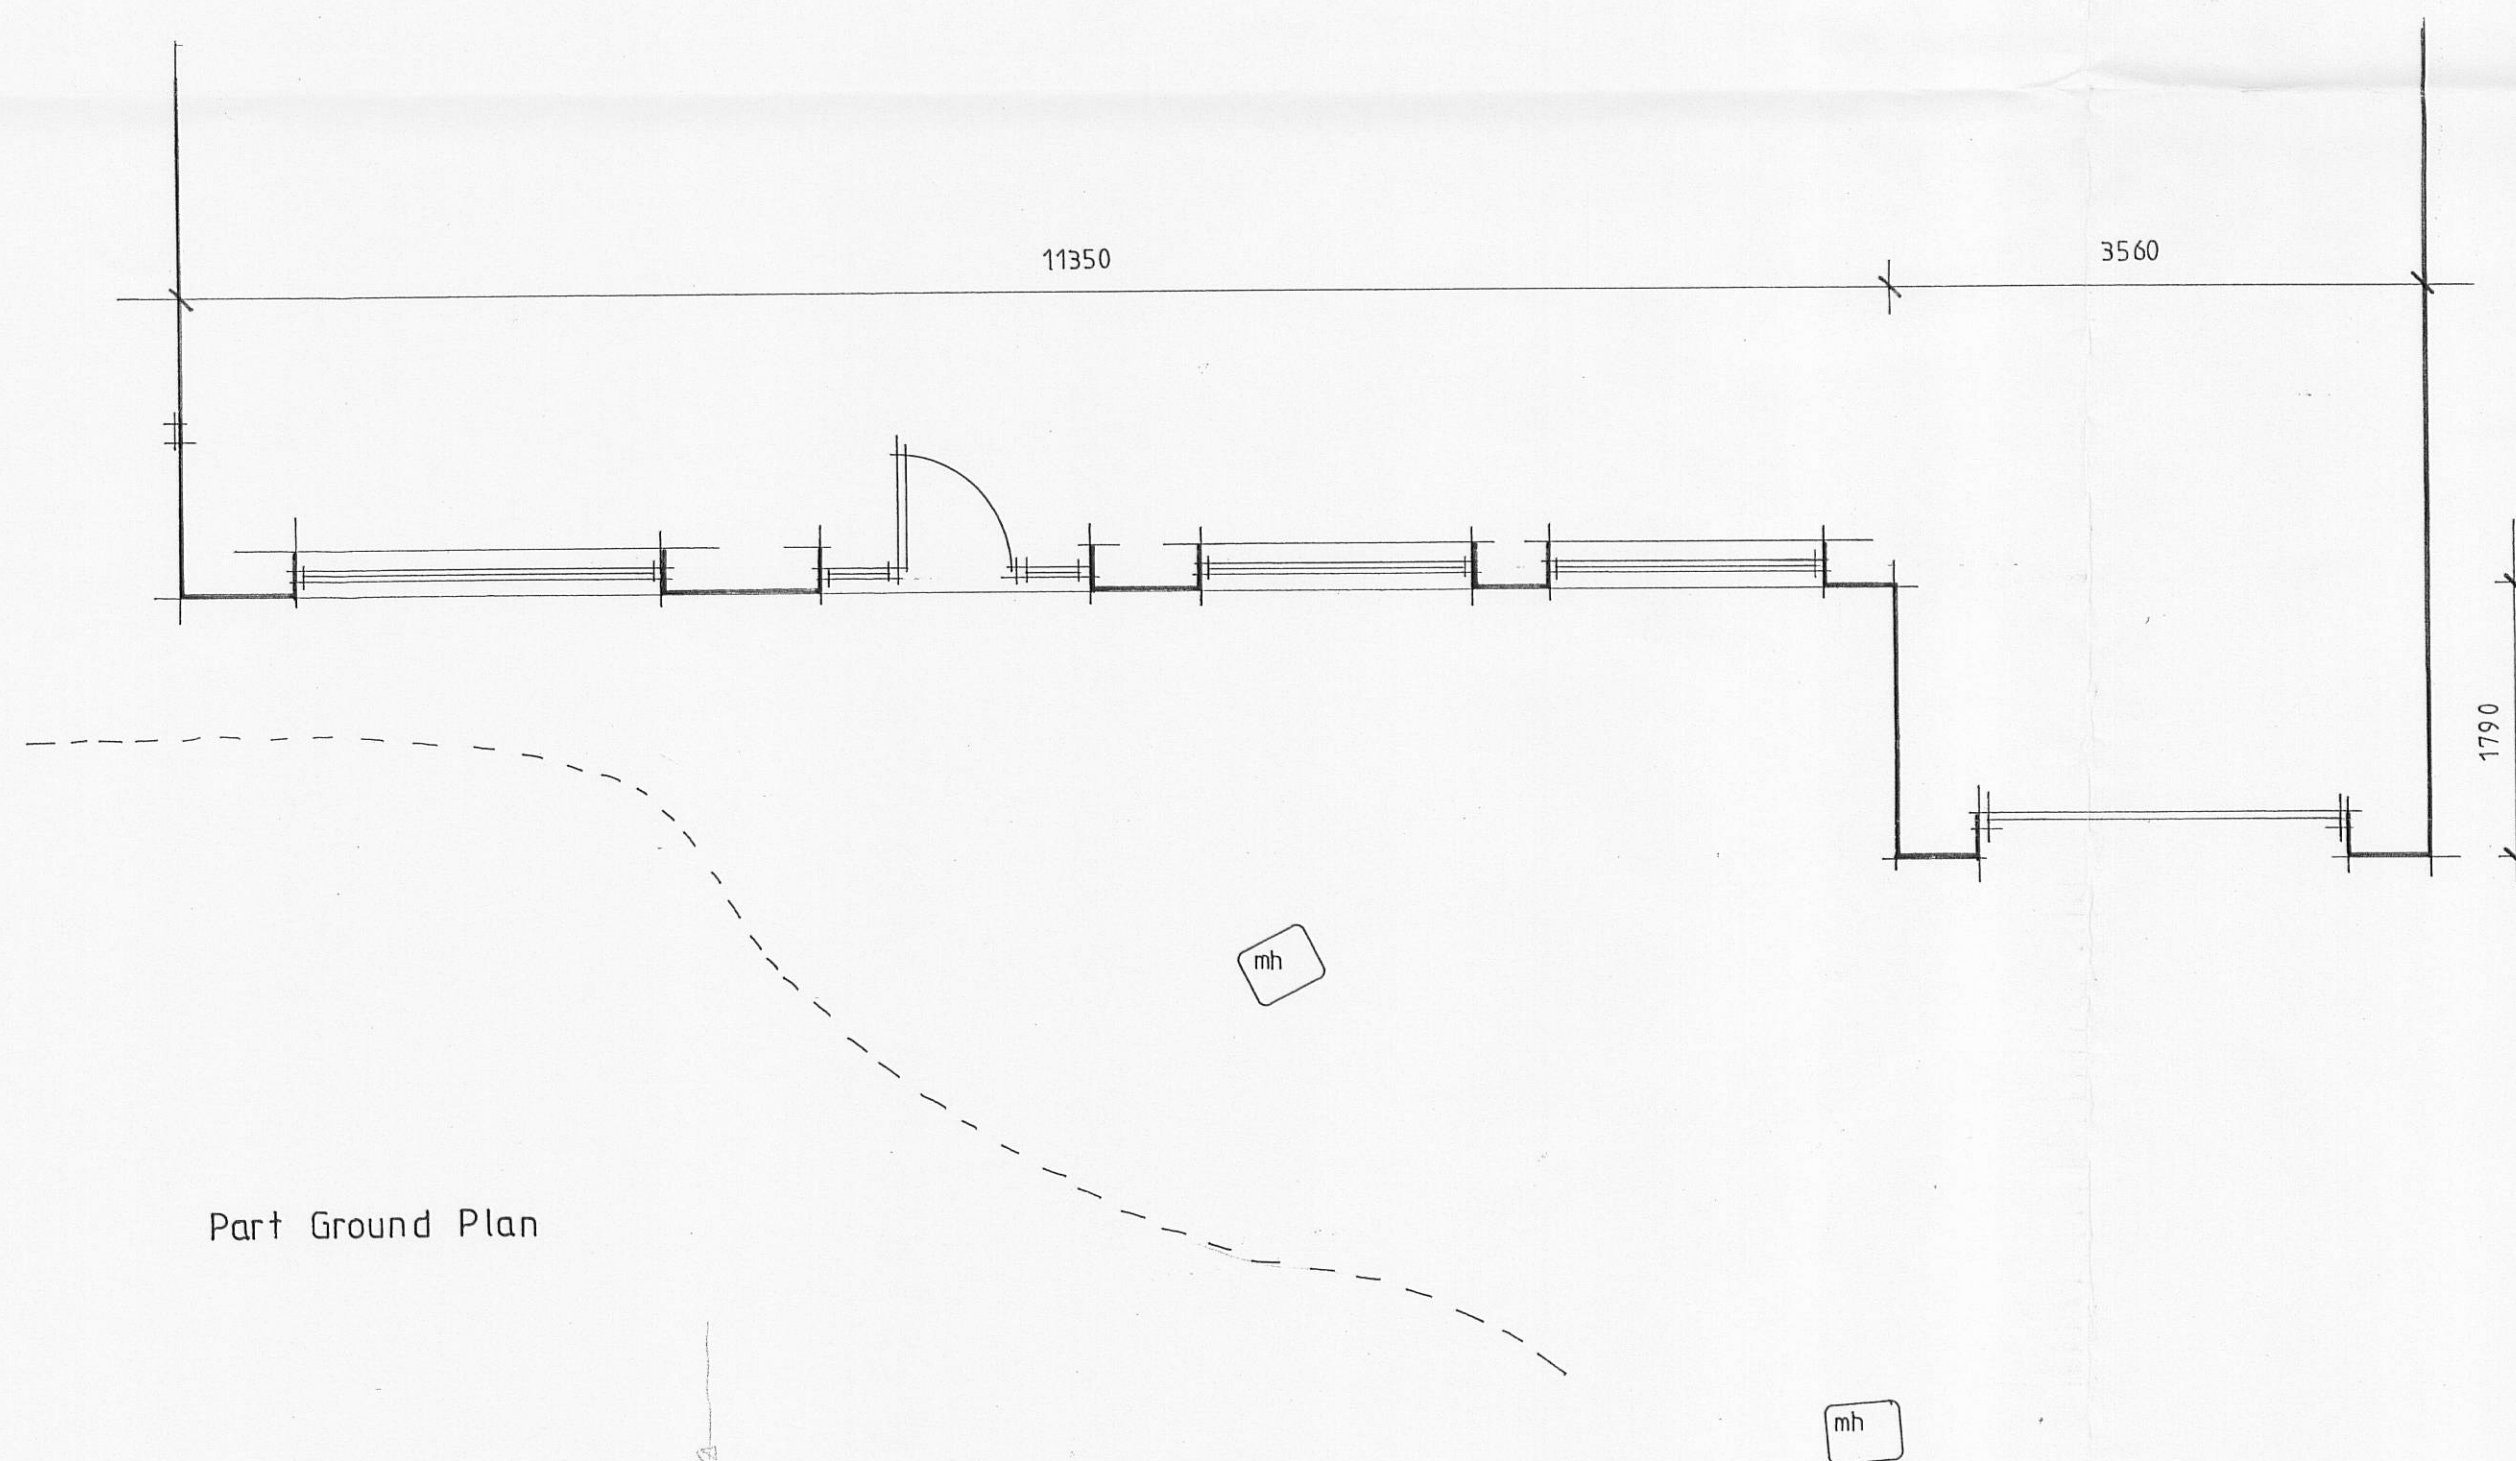

Part Ground Plan

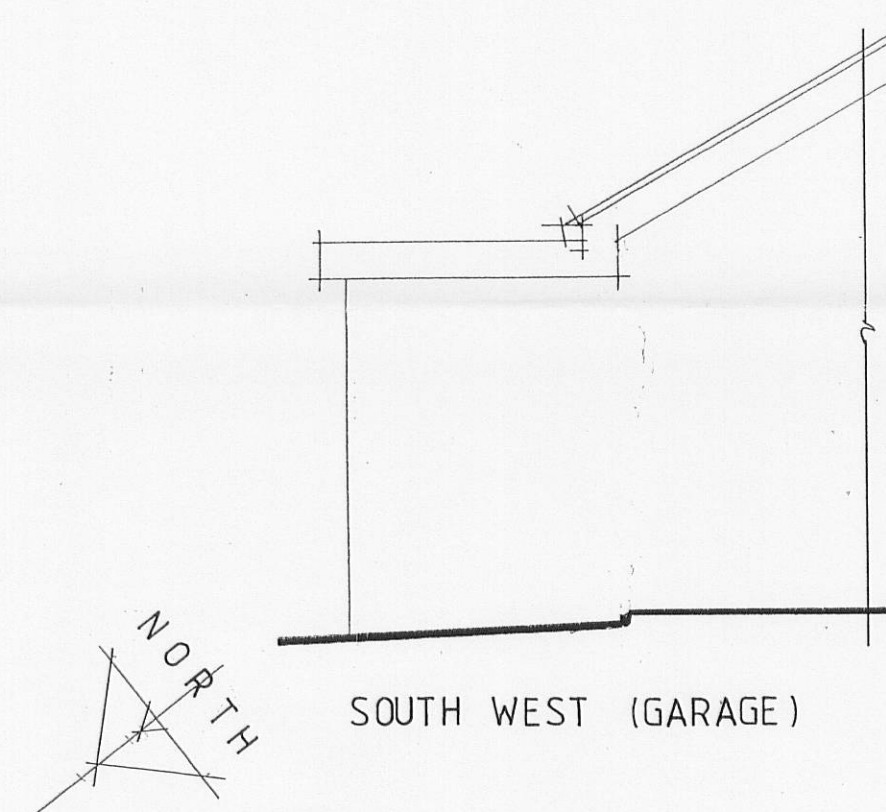

SOUTH WEST (GARAGE)

Rev A: Part South West Elevation added 17-11-2011

Client

Mr Wells

Job Title

Proposed Porch and WC

9 Gills Croft

Clitheroe

Drawing Title

Existing

320110948P

Scale
1:50

Date
OCT 2011

Drawn
DL

spa
ARCHITECTS

SUNDERLAND PEACOCK & ASSOCIATES LTD.
HAZELMERE, PIMLICO ROAD, CLITHEROE,
LANCASHIRE, BB7 2AG
T 01200 423178 F 01200 427328
E info@sunderlandpeacock.com
www.sunderlandpeacock.com



4197

01A