


Side Elevation

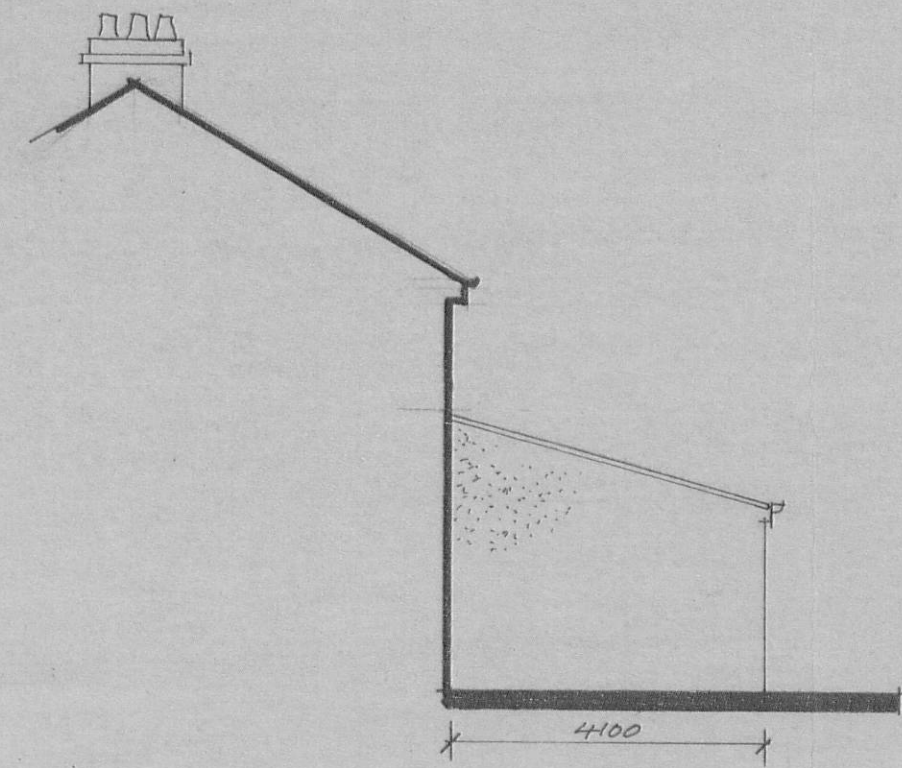


Front Elevation




Side Elevation



Rear Elevation

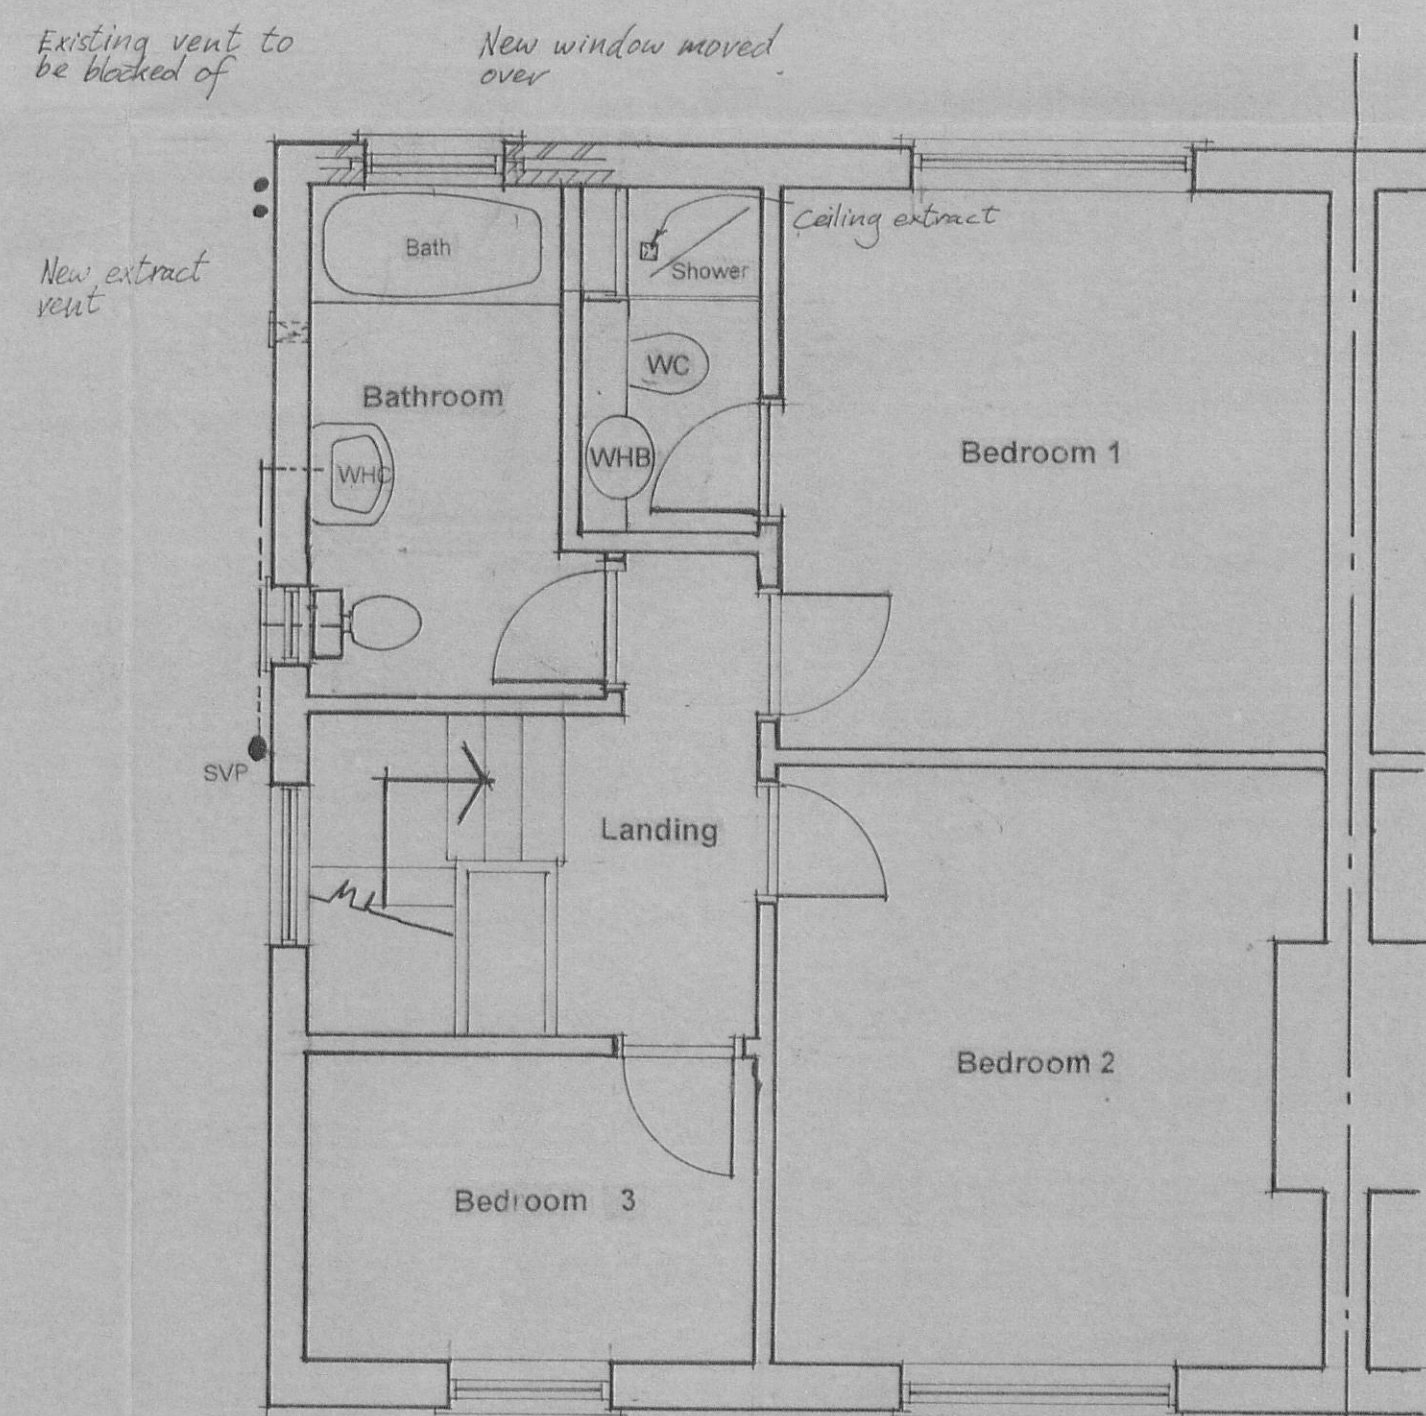

First Floor Plan

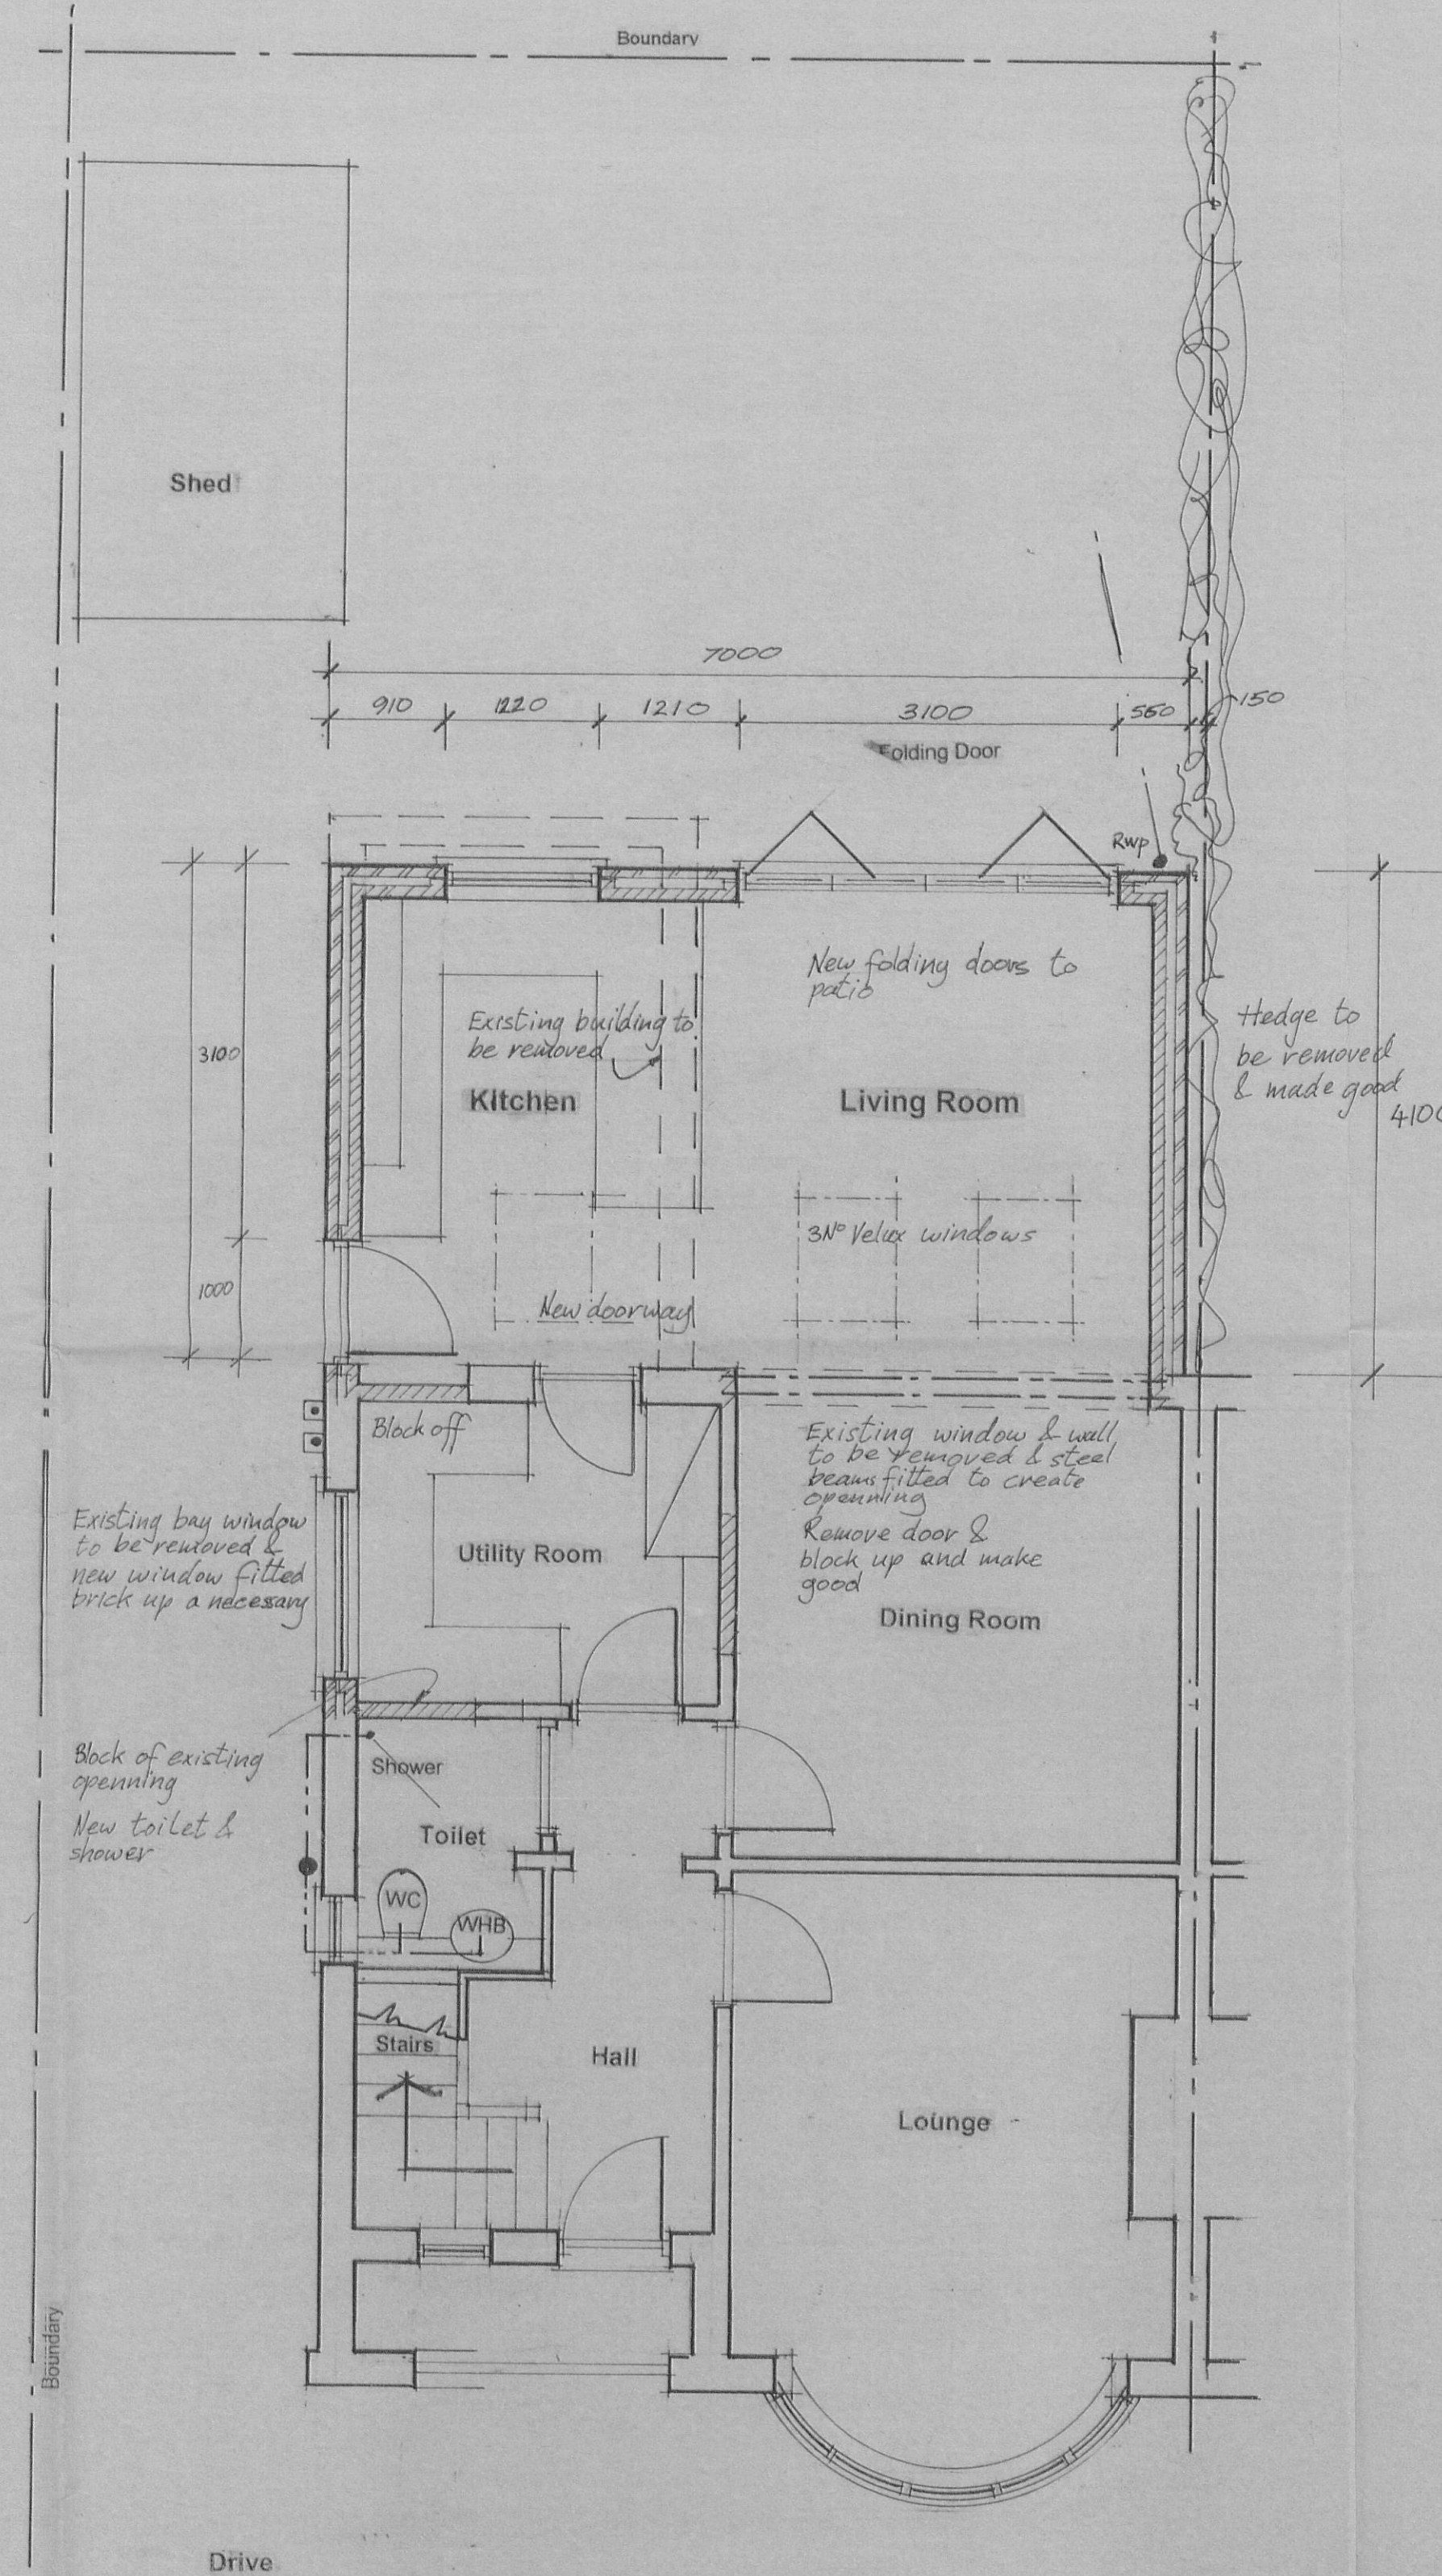

Ground Floor Plan

320110000P

Jeff Marshall & Associates  
 Architectural Designers and Surveyors,  
 Swindlehurst Barn, Back Lane, Grindleton,  
 Nr. Clitheroe, Lancs. BB7 4RW  
 Tel. 01200 440157

Project Proposed Rear Extension to  
 95 Waddington Road Clitheroe

Client Mr Mrs A. Bedford

Title Scheme Drawing

Scale 1:50 1:100 Date 27.08.2011 Dwn J.M.

Drg N°  
 348/1/2  
 Rev.