



3201110297

Existing Elevations

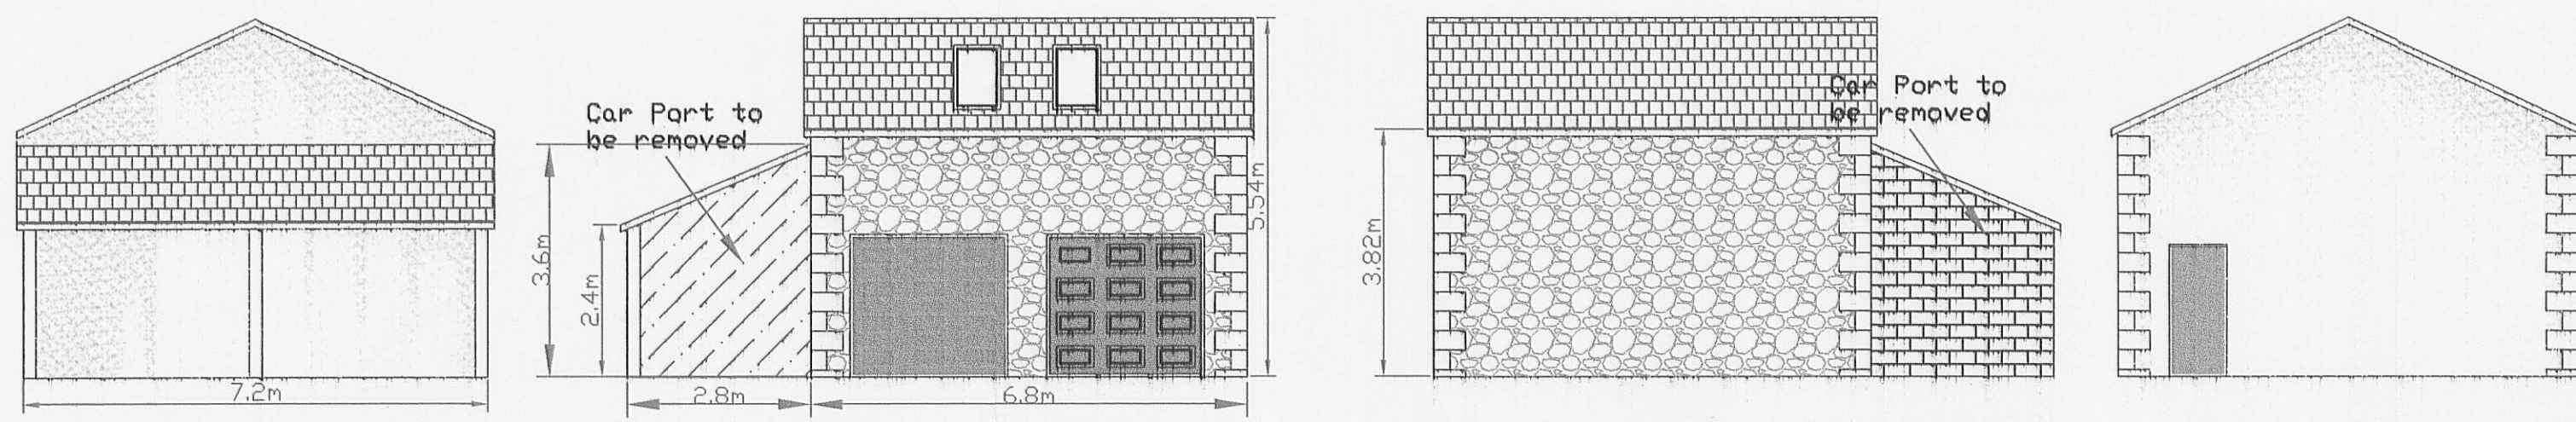

Proposed Elevations

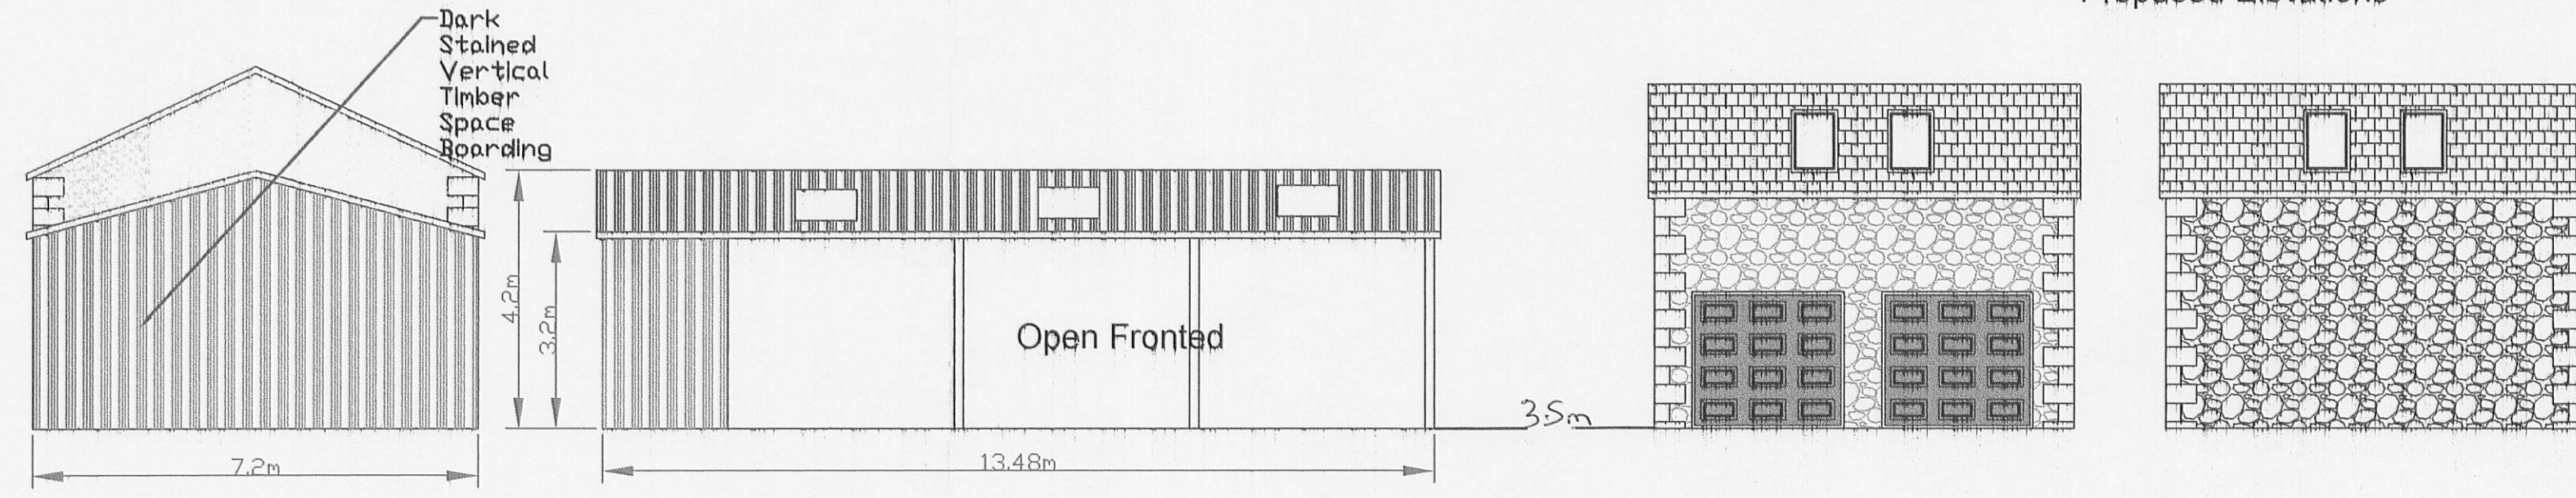


Proposed South Elevation

Proposed East Elevation



Scale 1:100


Existing Ground Plan

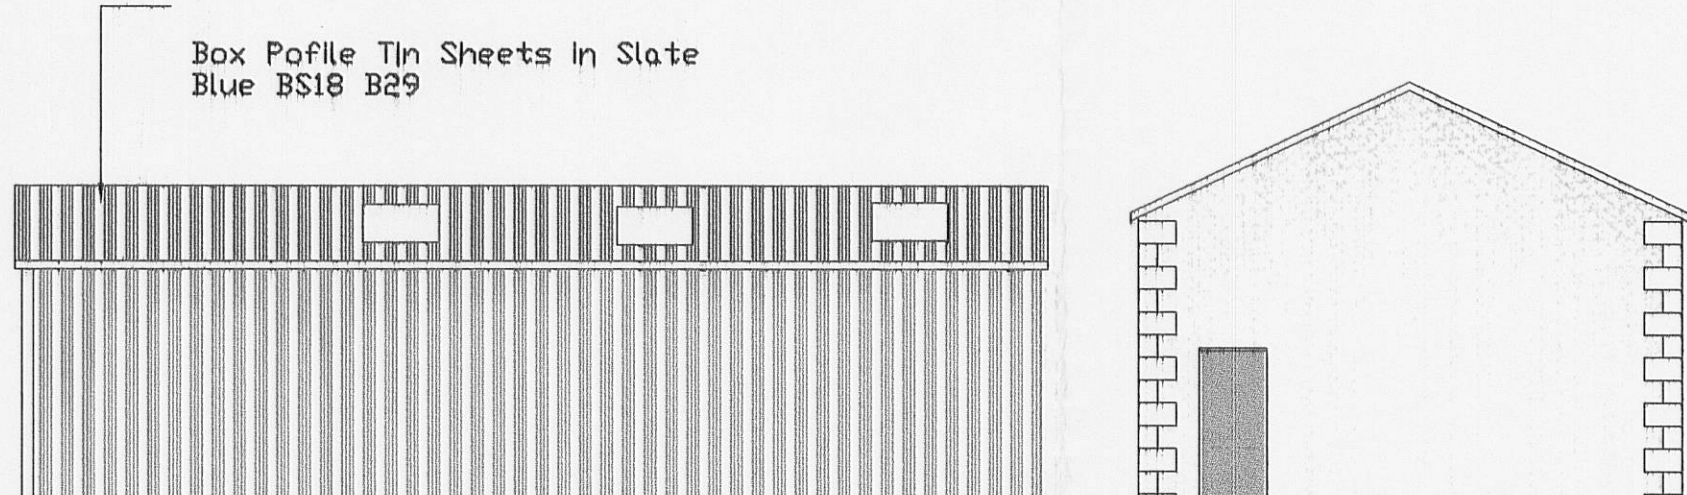



Proposed West Elevation

Proposed North Elevation


Scale 1:100

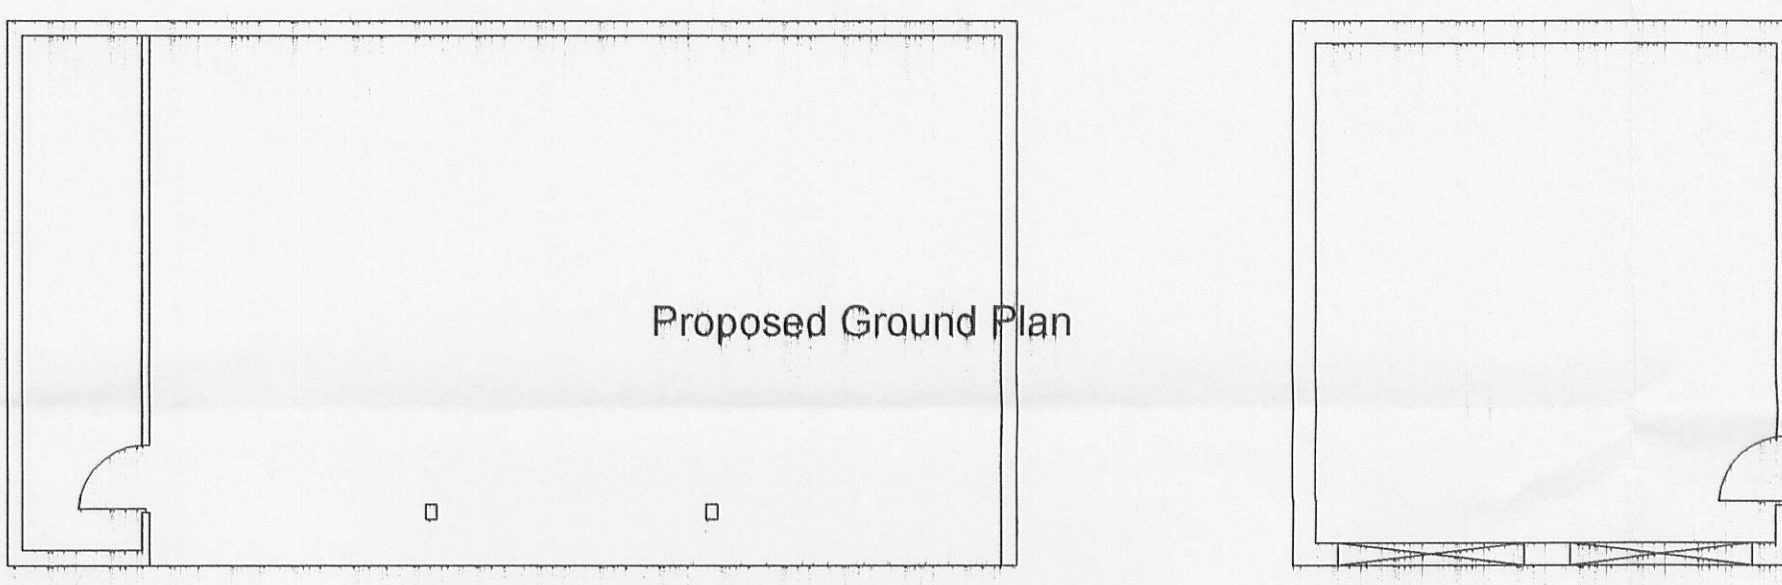

Proposed Ground Plan

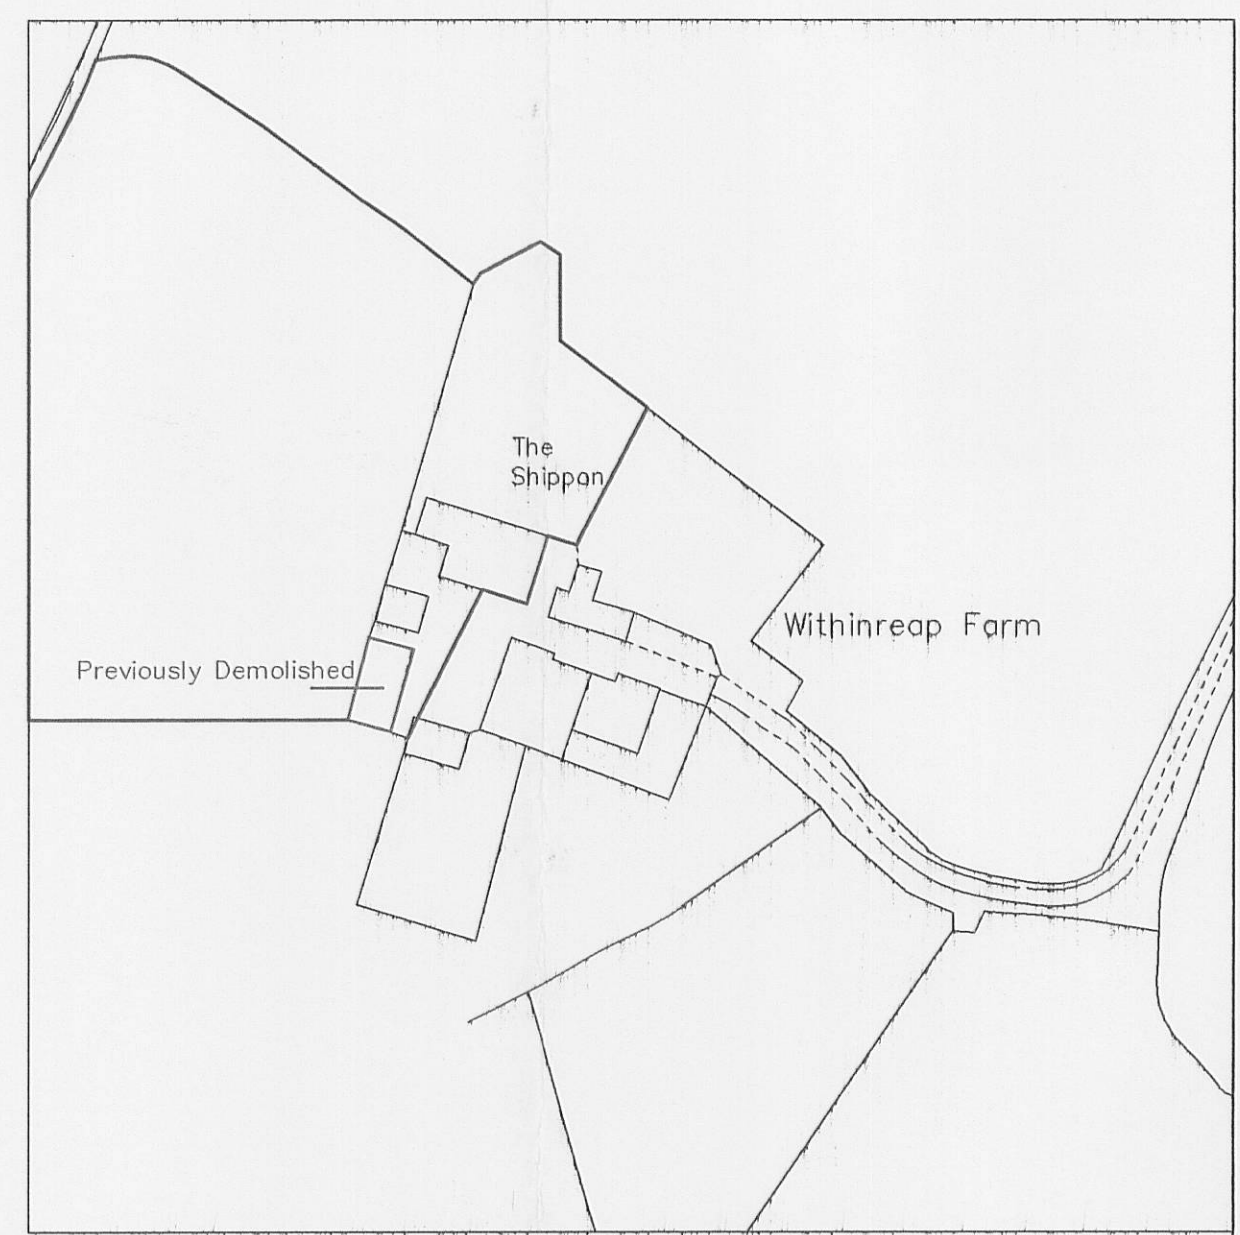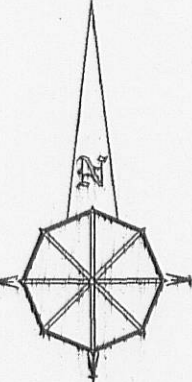

Scale 1:1250

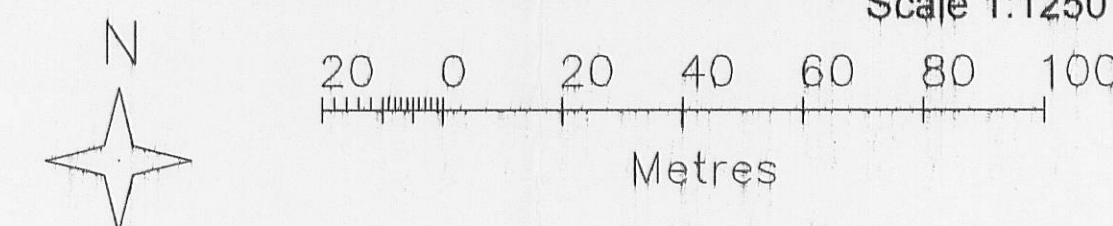

Julia Pye
Hill Crest Farm, Startfants Lane, Chipping PR3 2NP
Tel 01985 61878 / 0771 235 8436
email: julia.pye1@hotmail.com

Client's Details:
M A Hutchinson


Project Details:
Replacement Building to provide
undercover storage for domestic
equipment and secure storage

Project Address:
Gill House
Moss Side Lane
Thornley
PR3 2ND

Drawing No. Date Scale Drawn By
JP/AH/34-172 a Oct 2011 1:100 Julia Pye

DO NOT SCALE THIS DRAWING. CHECK ALL DIMENSIONS ON SITE


THIS DRAWING IS PROTECTED BY COPYRIGHT. IT MAY NOT BE REPRODUCED BY ANY MEANS

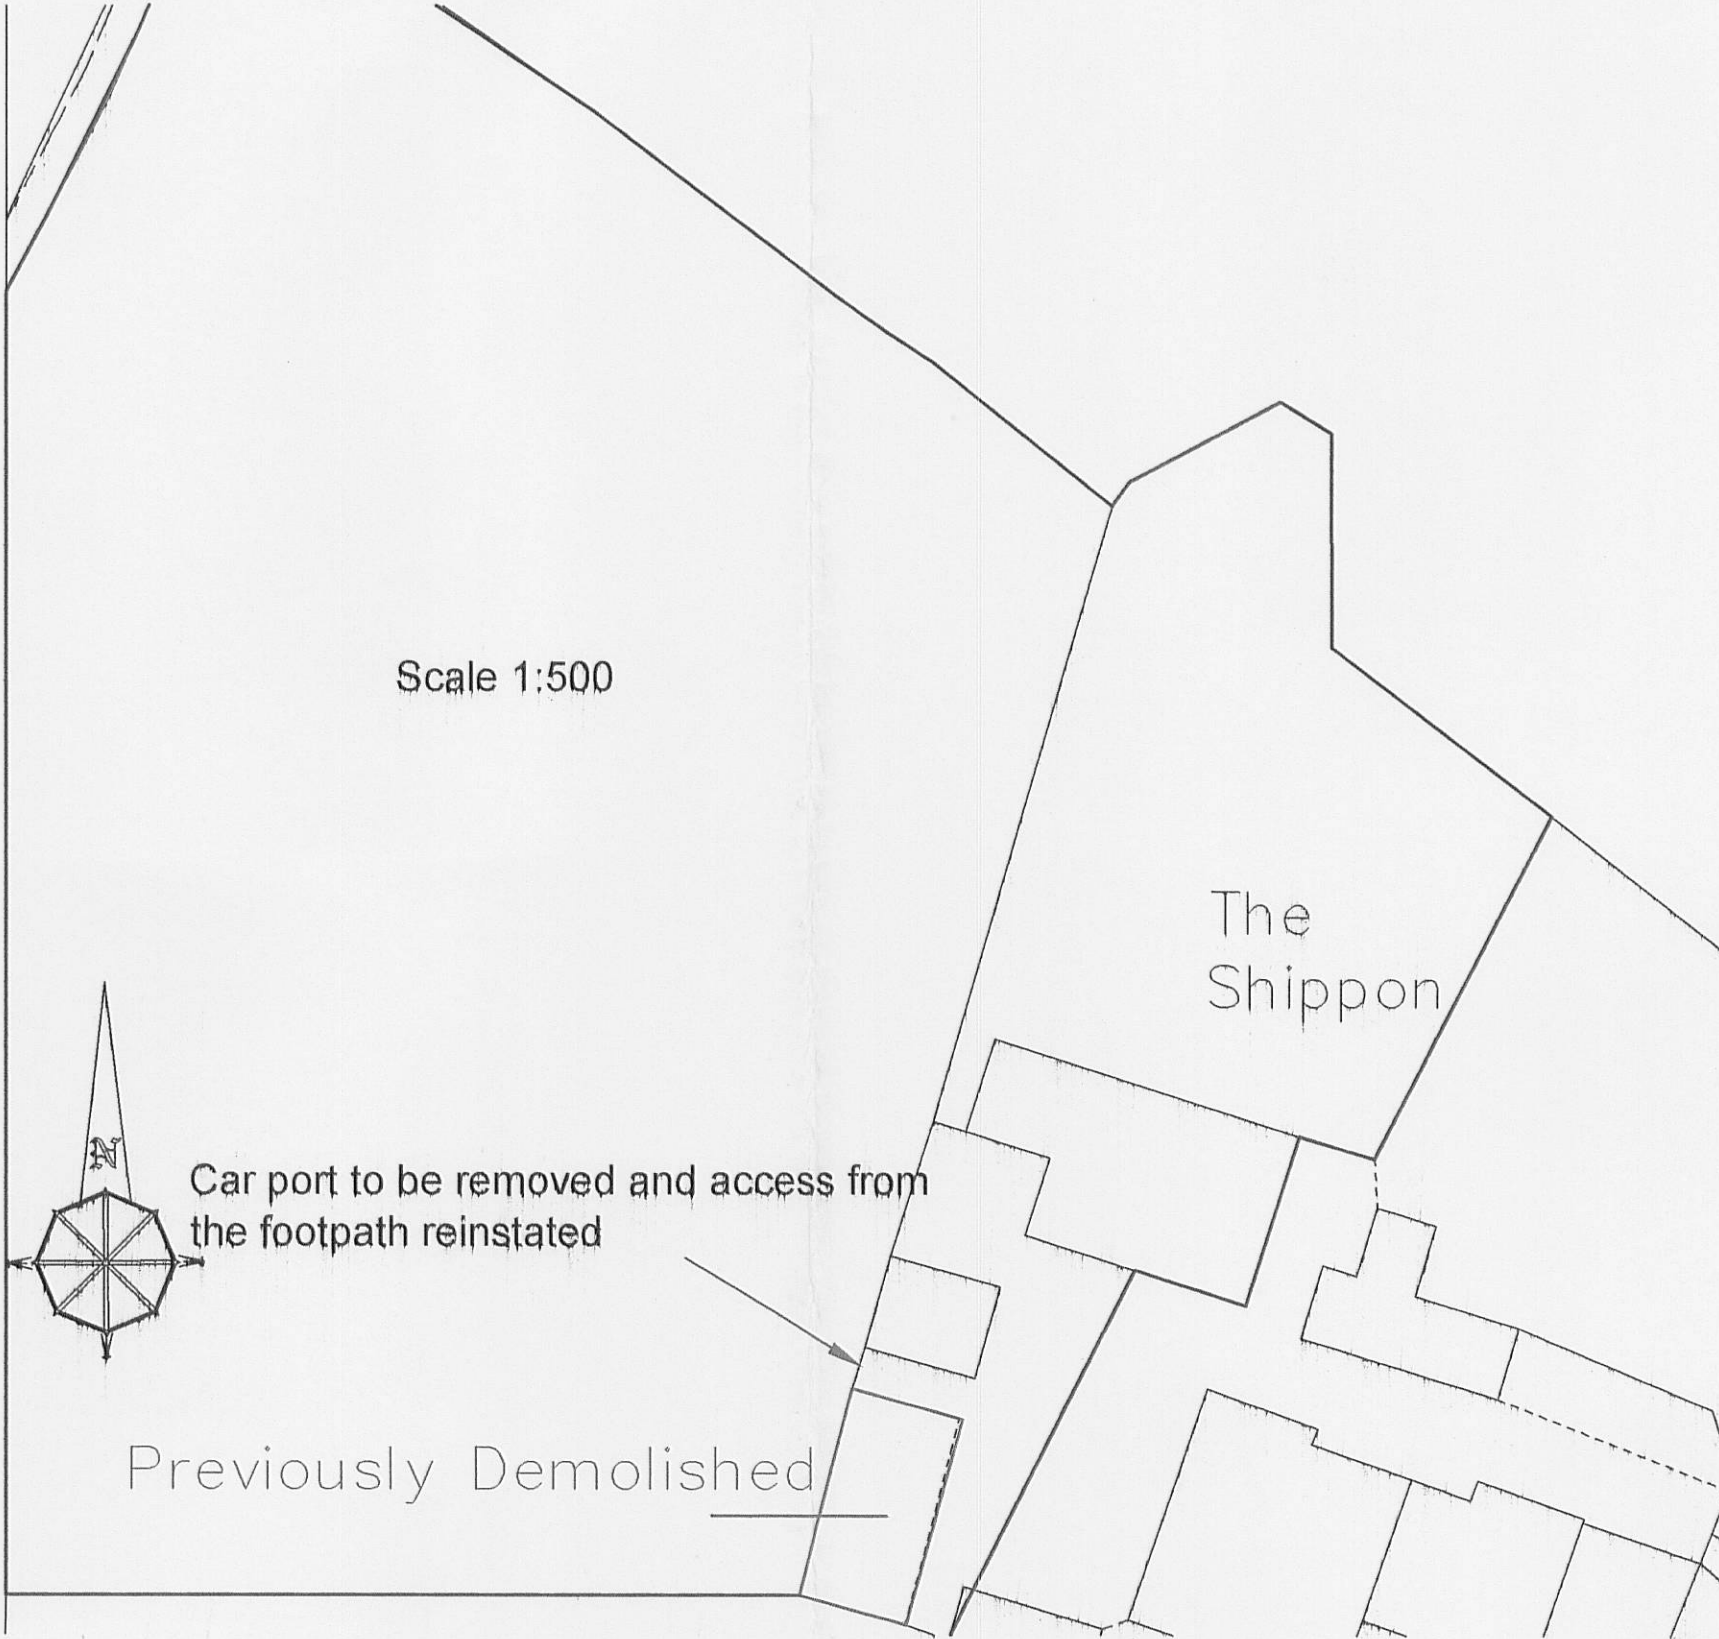

Scale 1:500

The Shippon

Previously Demolished

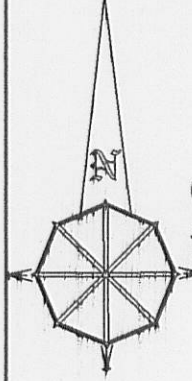

Car port to be removed and access from the footpath reinstated

AMENDED PLANS RECEIVED
DATE 09 MARCH 2012