

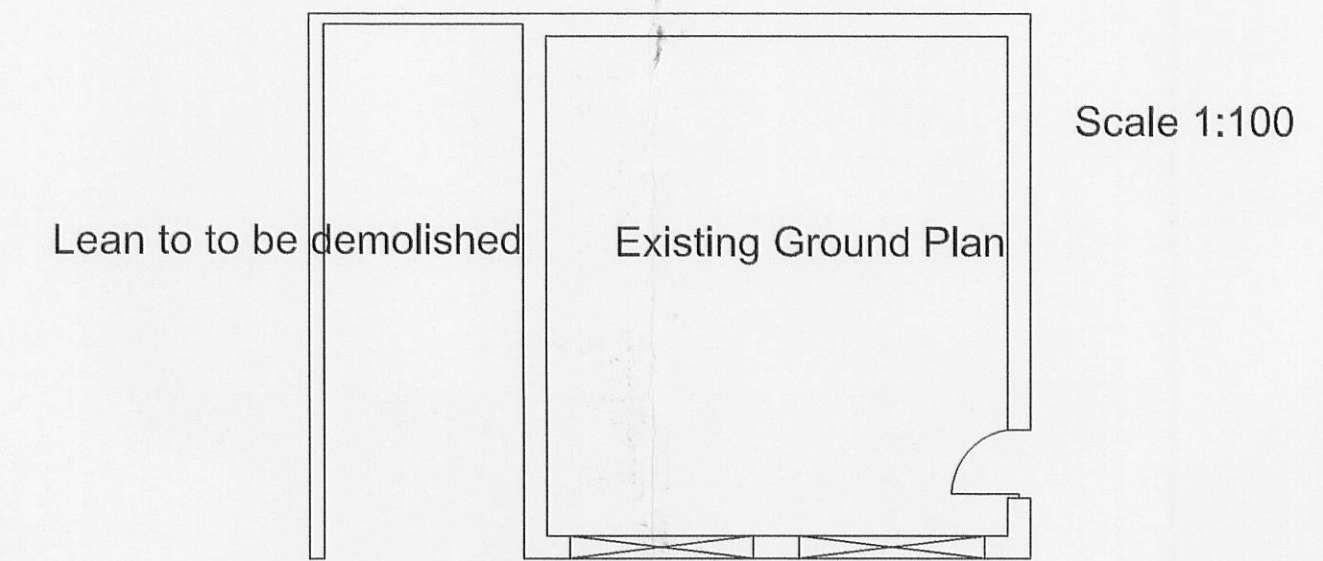



Existing Elevations

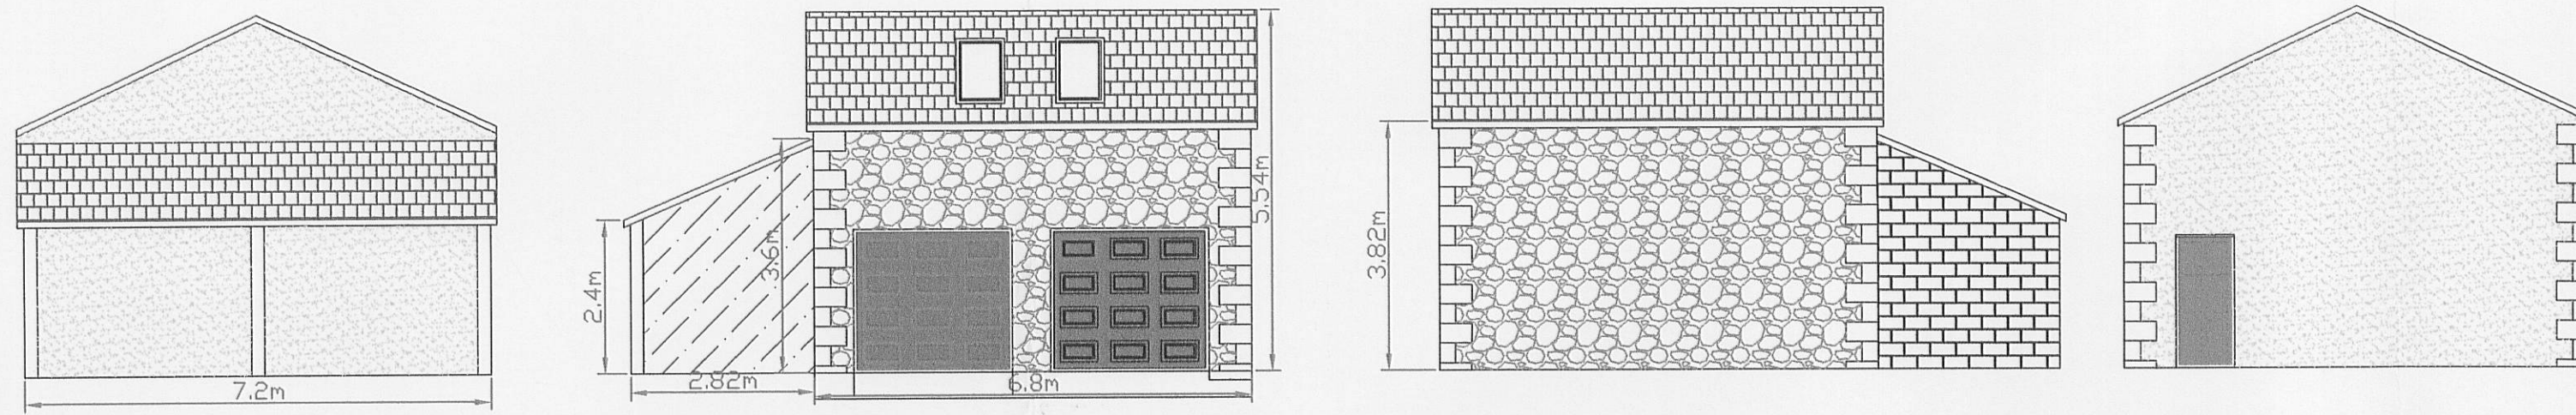


Proposed Elevations

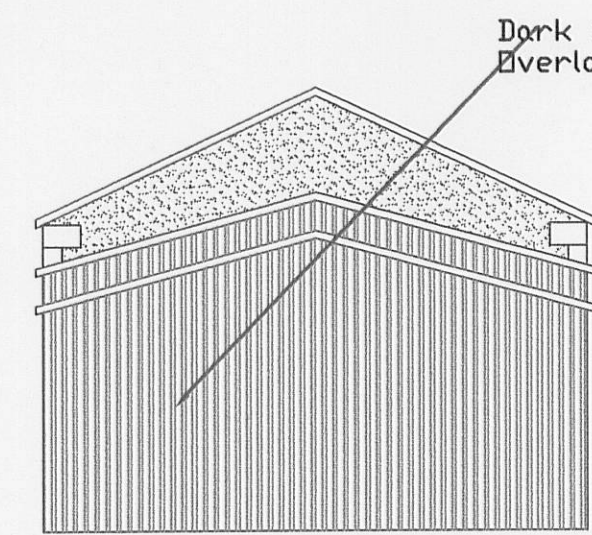


Proposed South Elevation

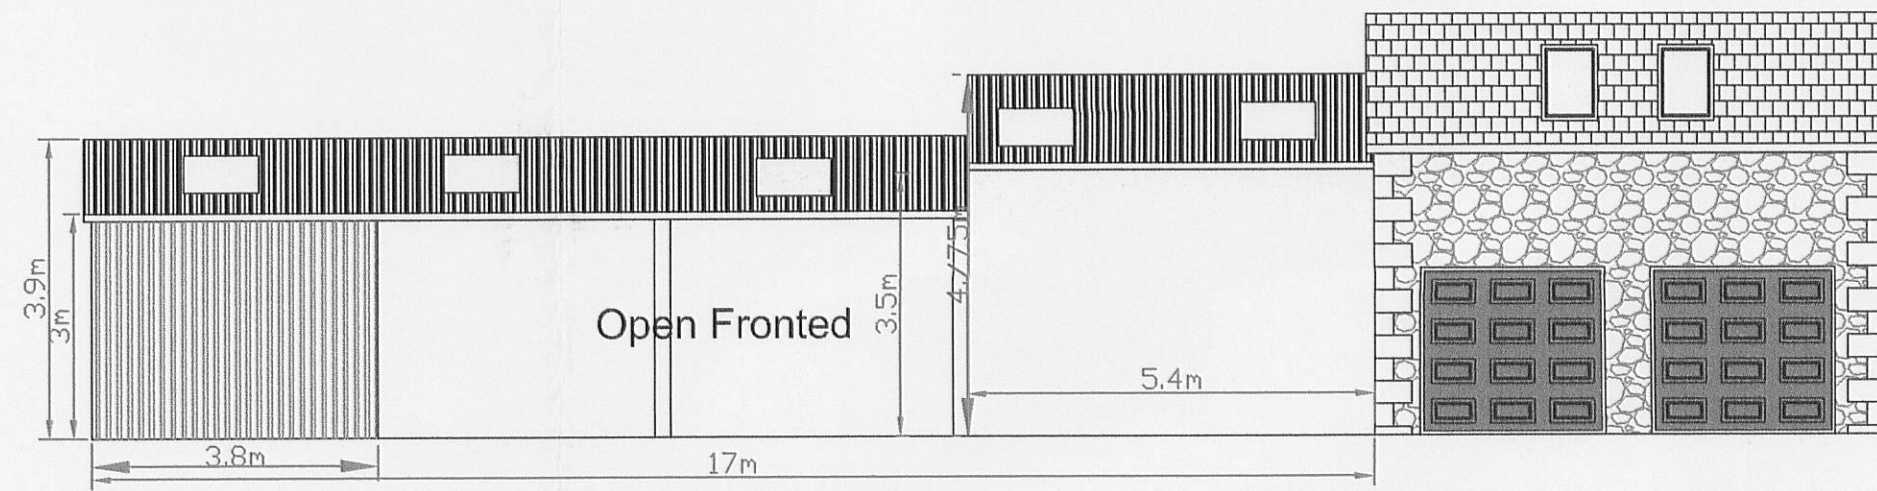


Proposed East Elevation

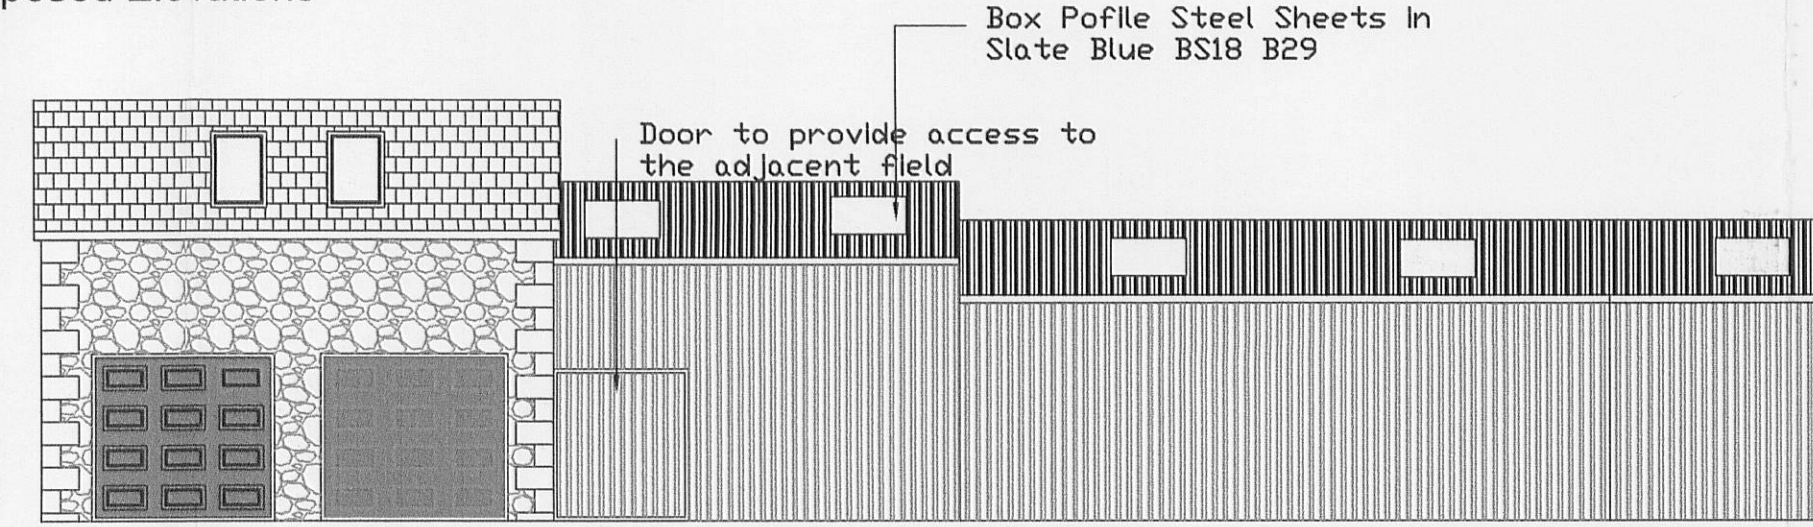


Proposed West Elevation

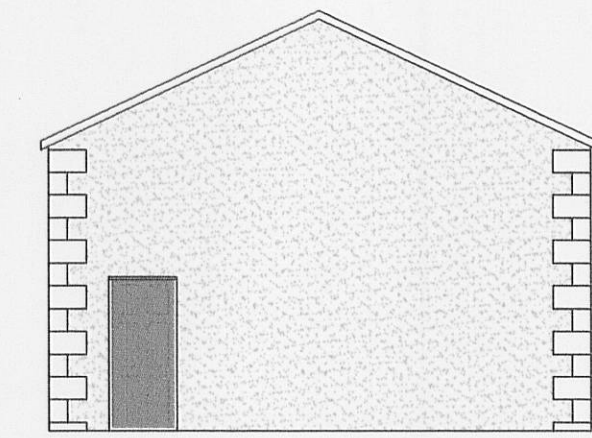

Proposed North Elevation

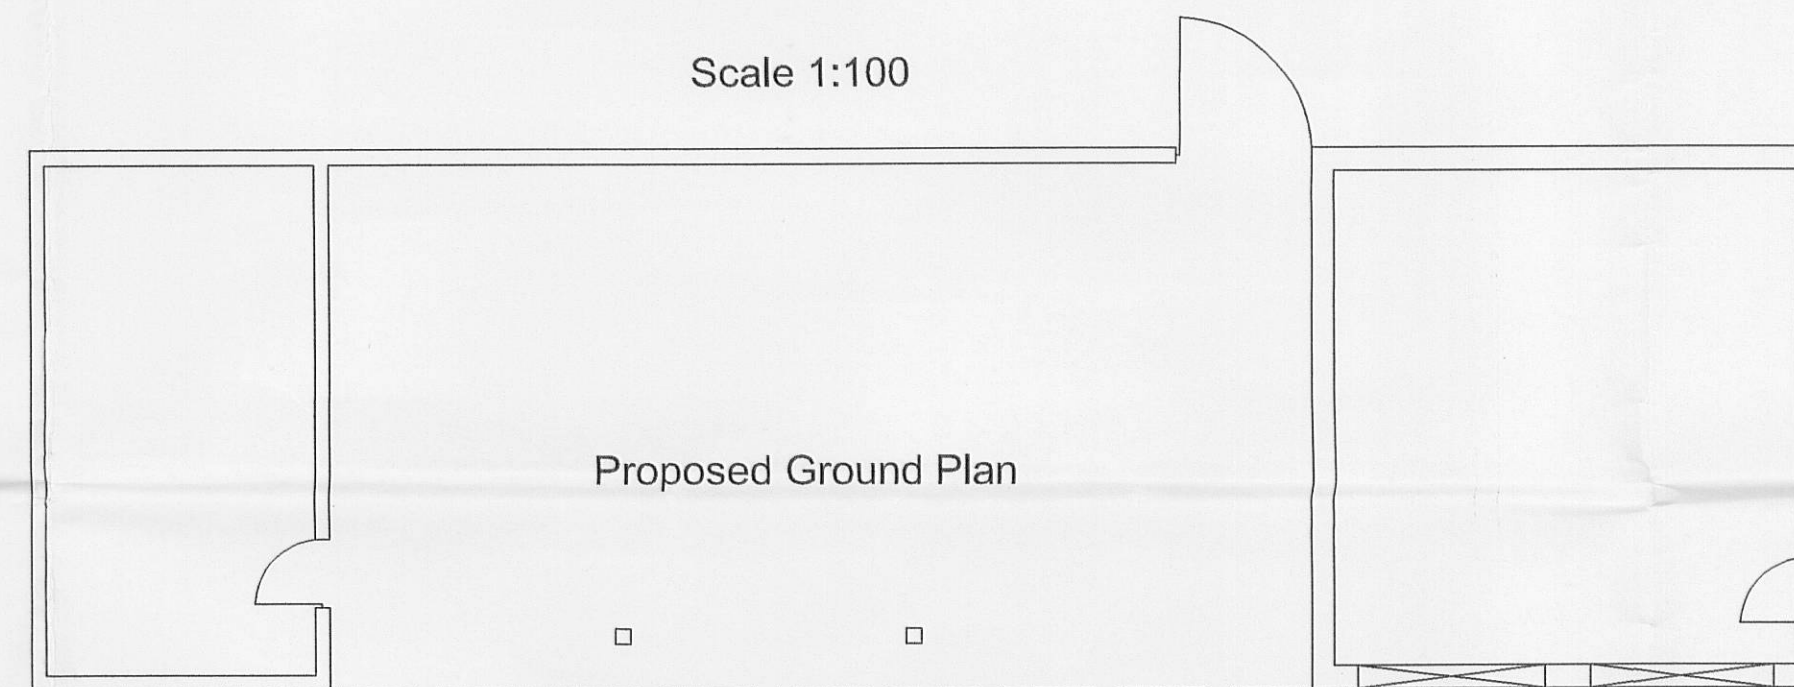

Proposed Ground Plan

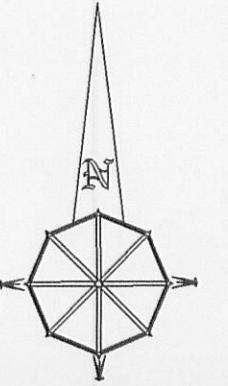

Scale 1:1250
20 0 20 40 60 80 100
Metres

Julia Pye

Hill Crest Farm, Stantlants Lane, Chipping PR3 2NP
Tel 01995 61878 / 0771 265 8436
email: julia.pye1@hotmail.com

Clients Details,
M A Hutchinson


Project Details,
Replacement Building to provide
undercover storage for domestic
equipment and secure storage

Project Address,
Gill House
Moss Side Lane
Thornley
PR3 2ND


Drawing No. Date Scale Drawn By
JP/AH/34-172 a Oct 2011 1:100 Julia Pye

DO NOT SCALE THIS DRAWING. CHECK ALL DIMENSIONS ON SITE

Scale 1:500

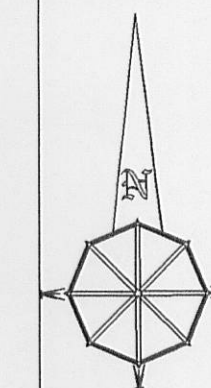

Previously Demolished

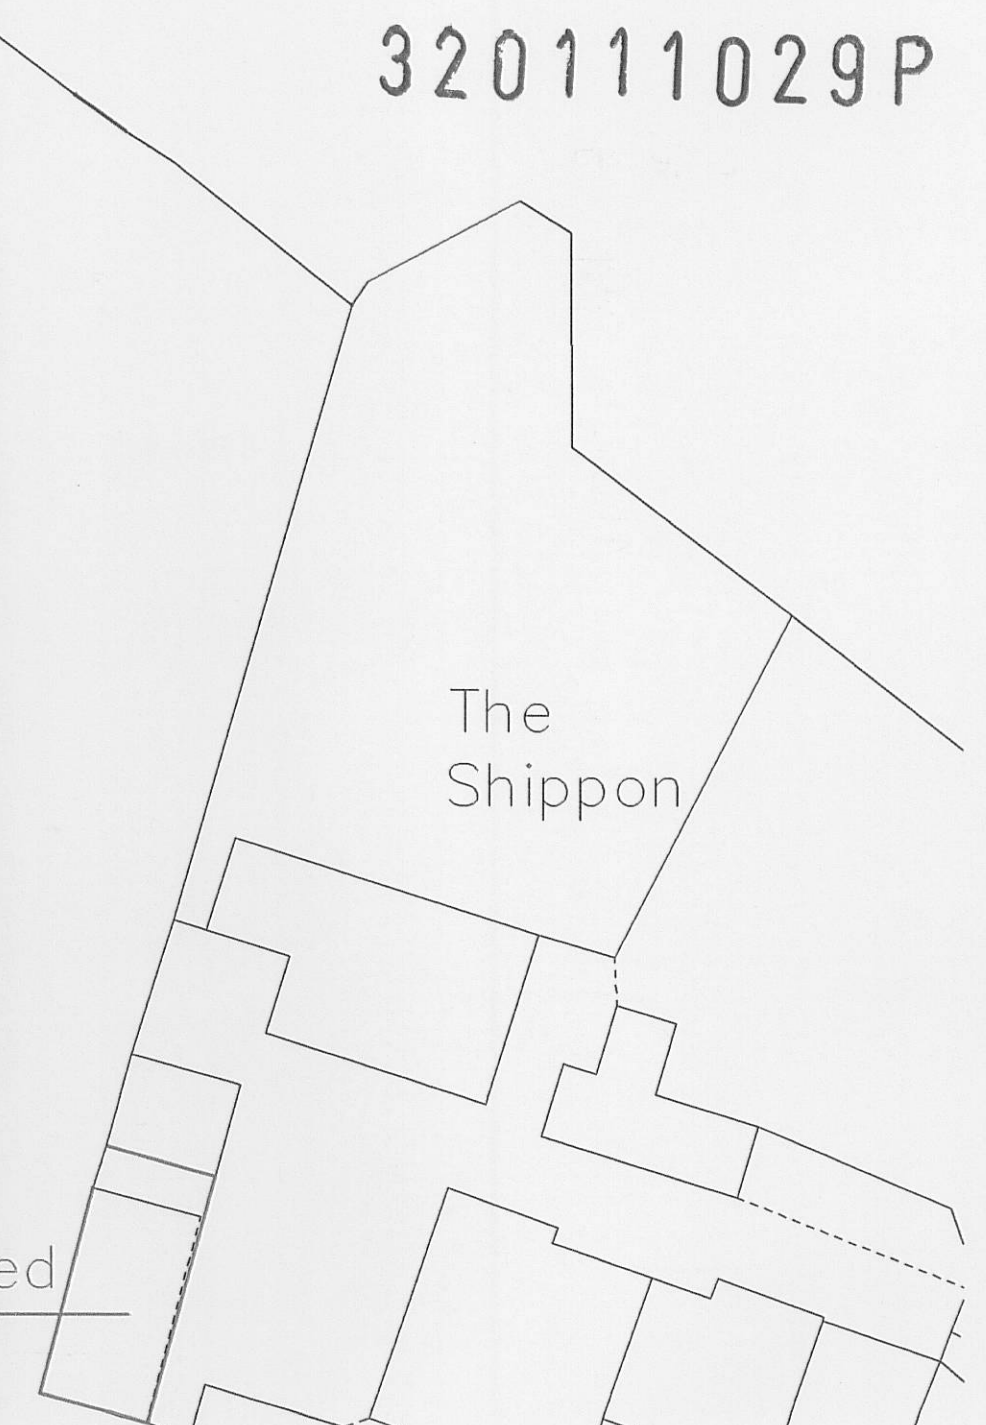

320111029P