



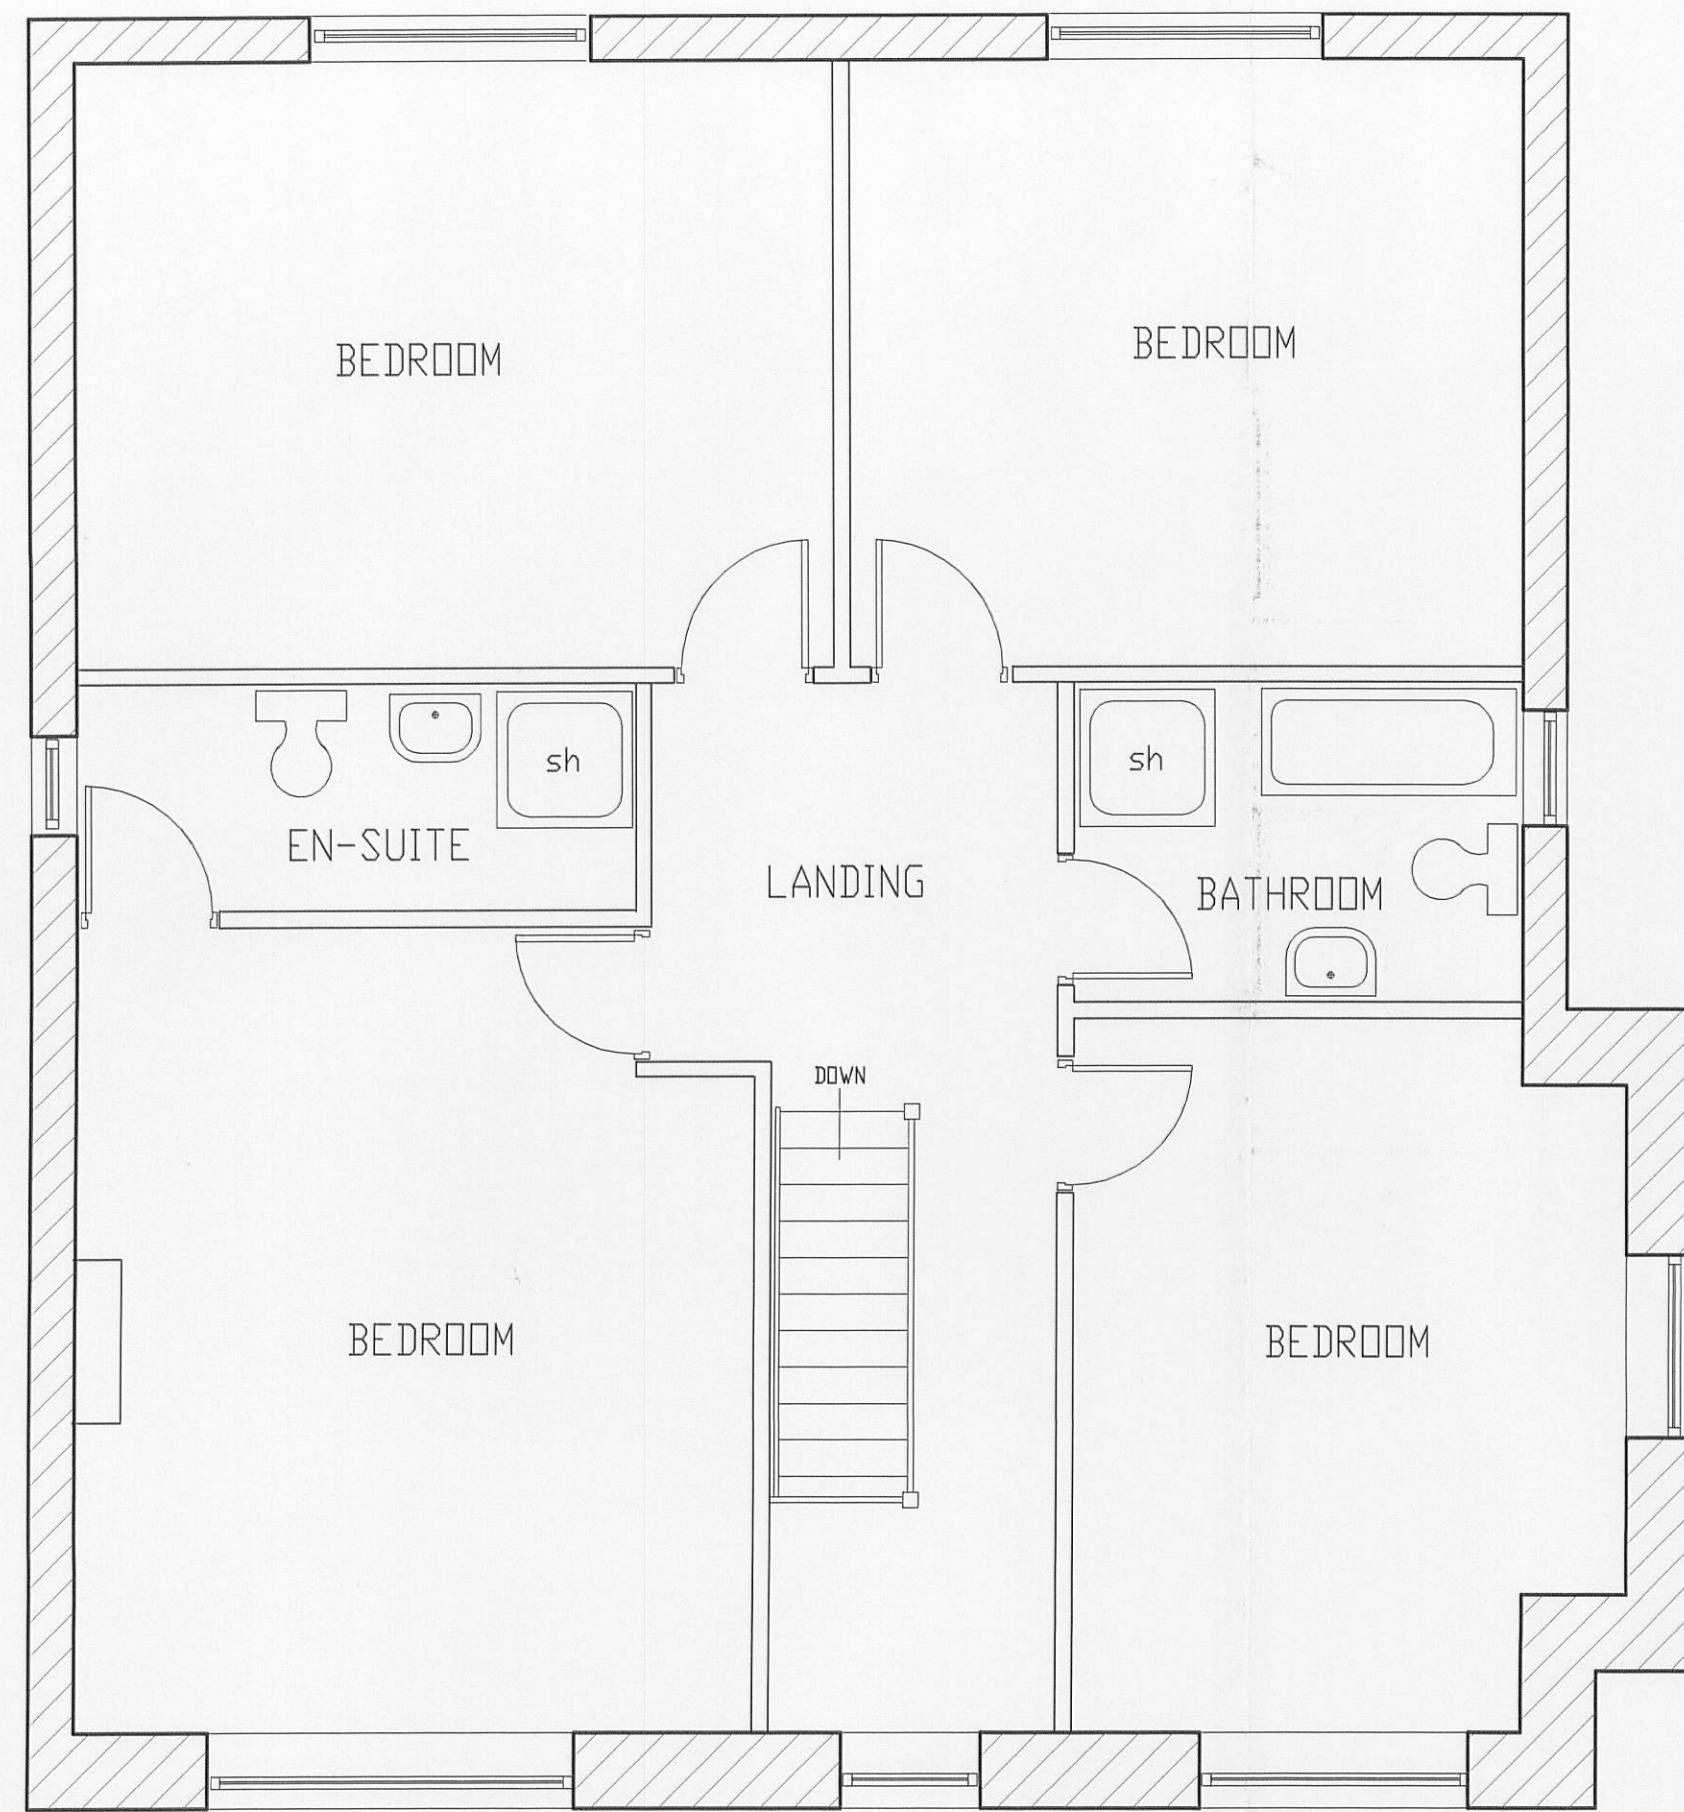

FIRST FLOOR PLAN

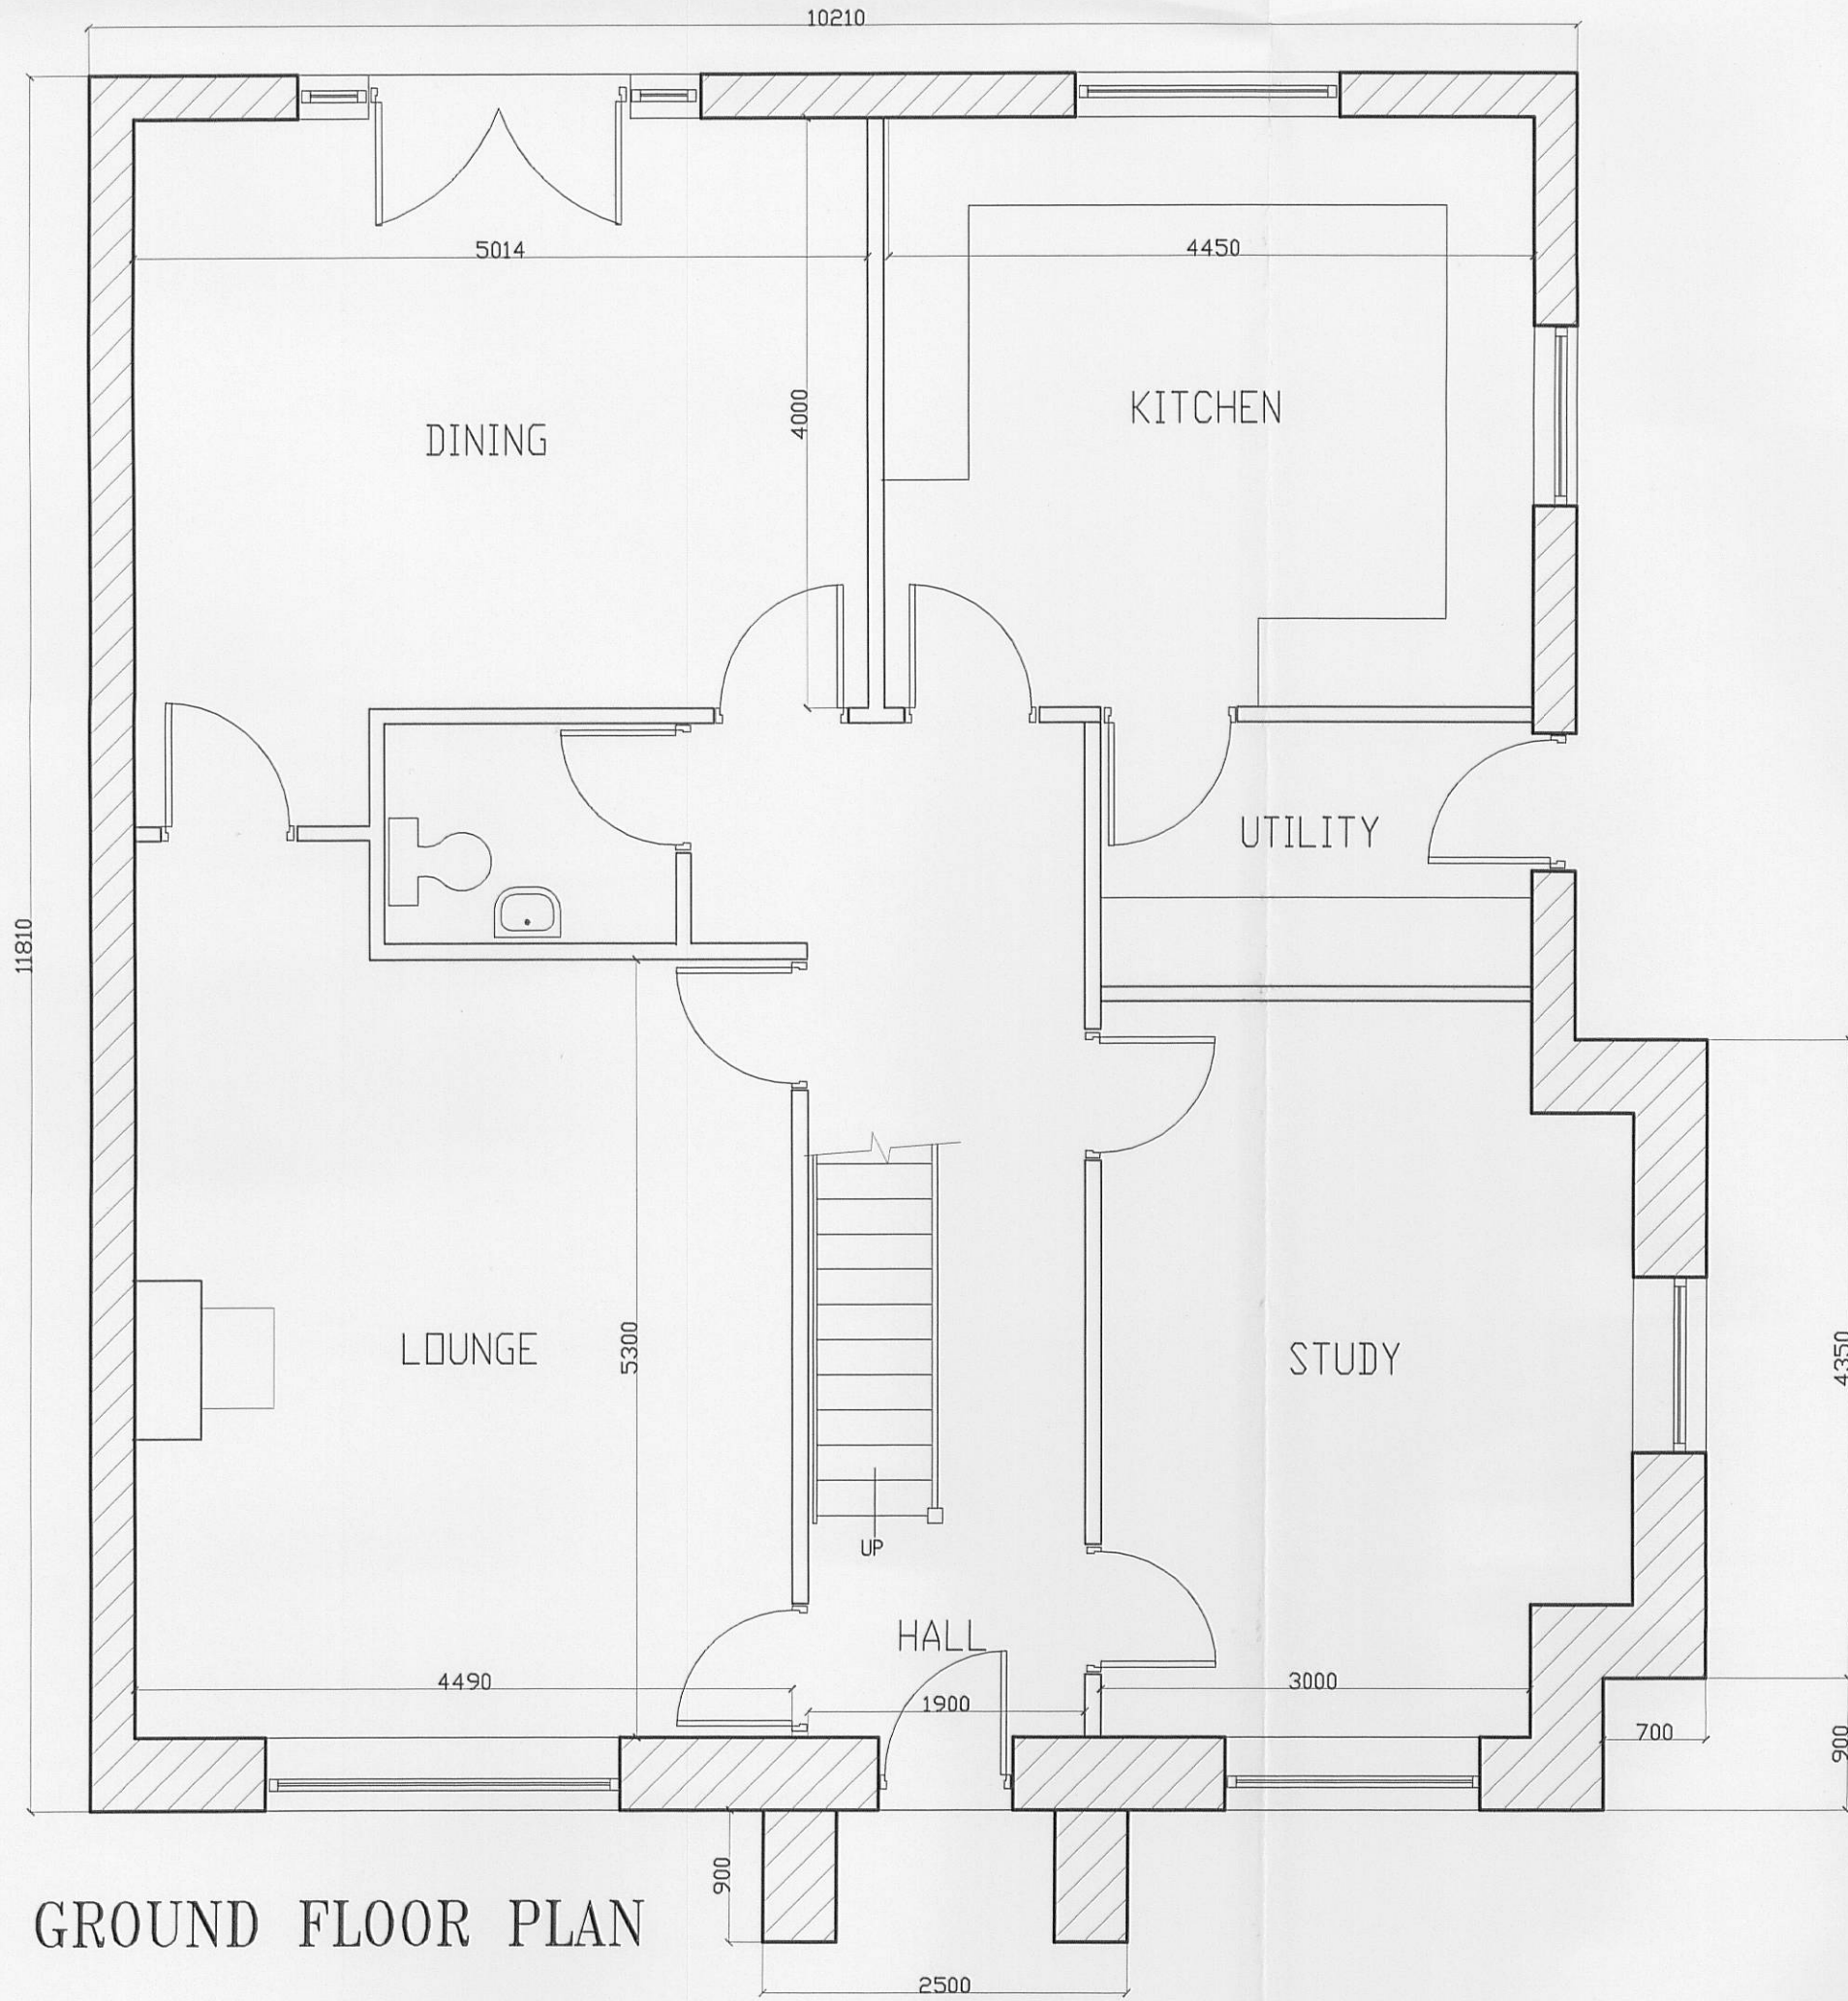


GROUND FLOOR PLAN



SOUTH EAST ELEVATION



NORTH WEST ELEVATION

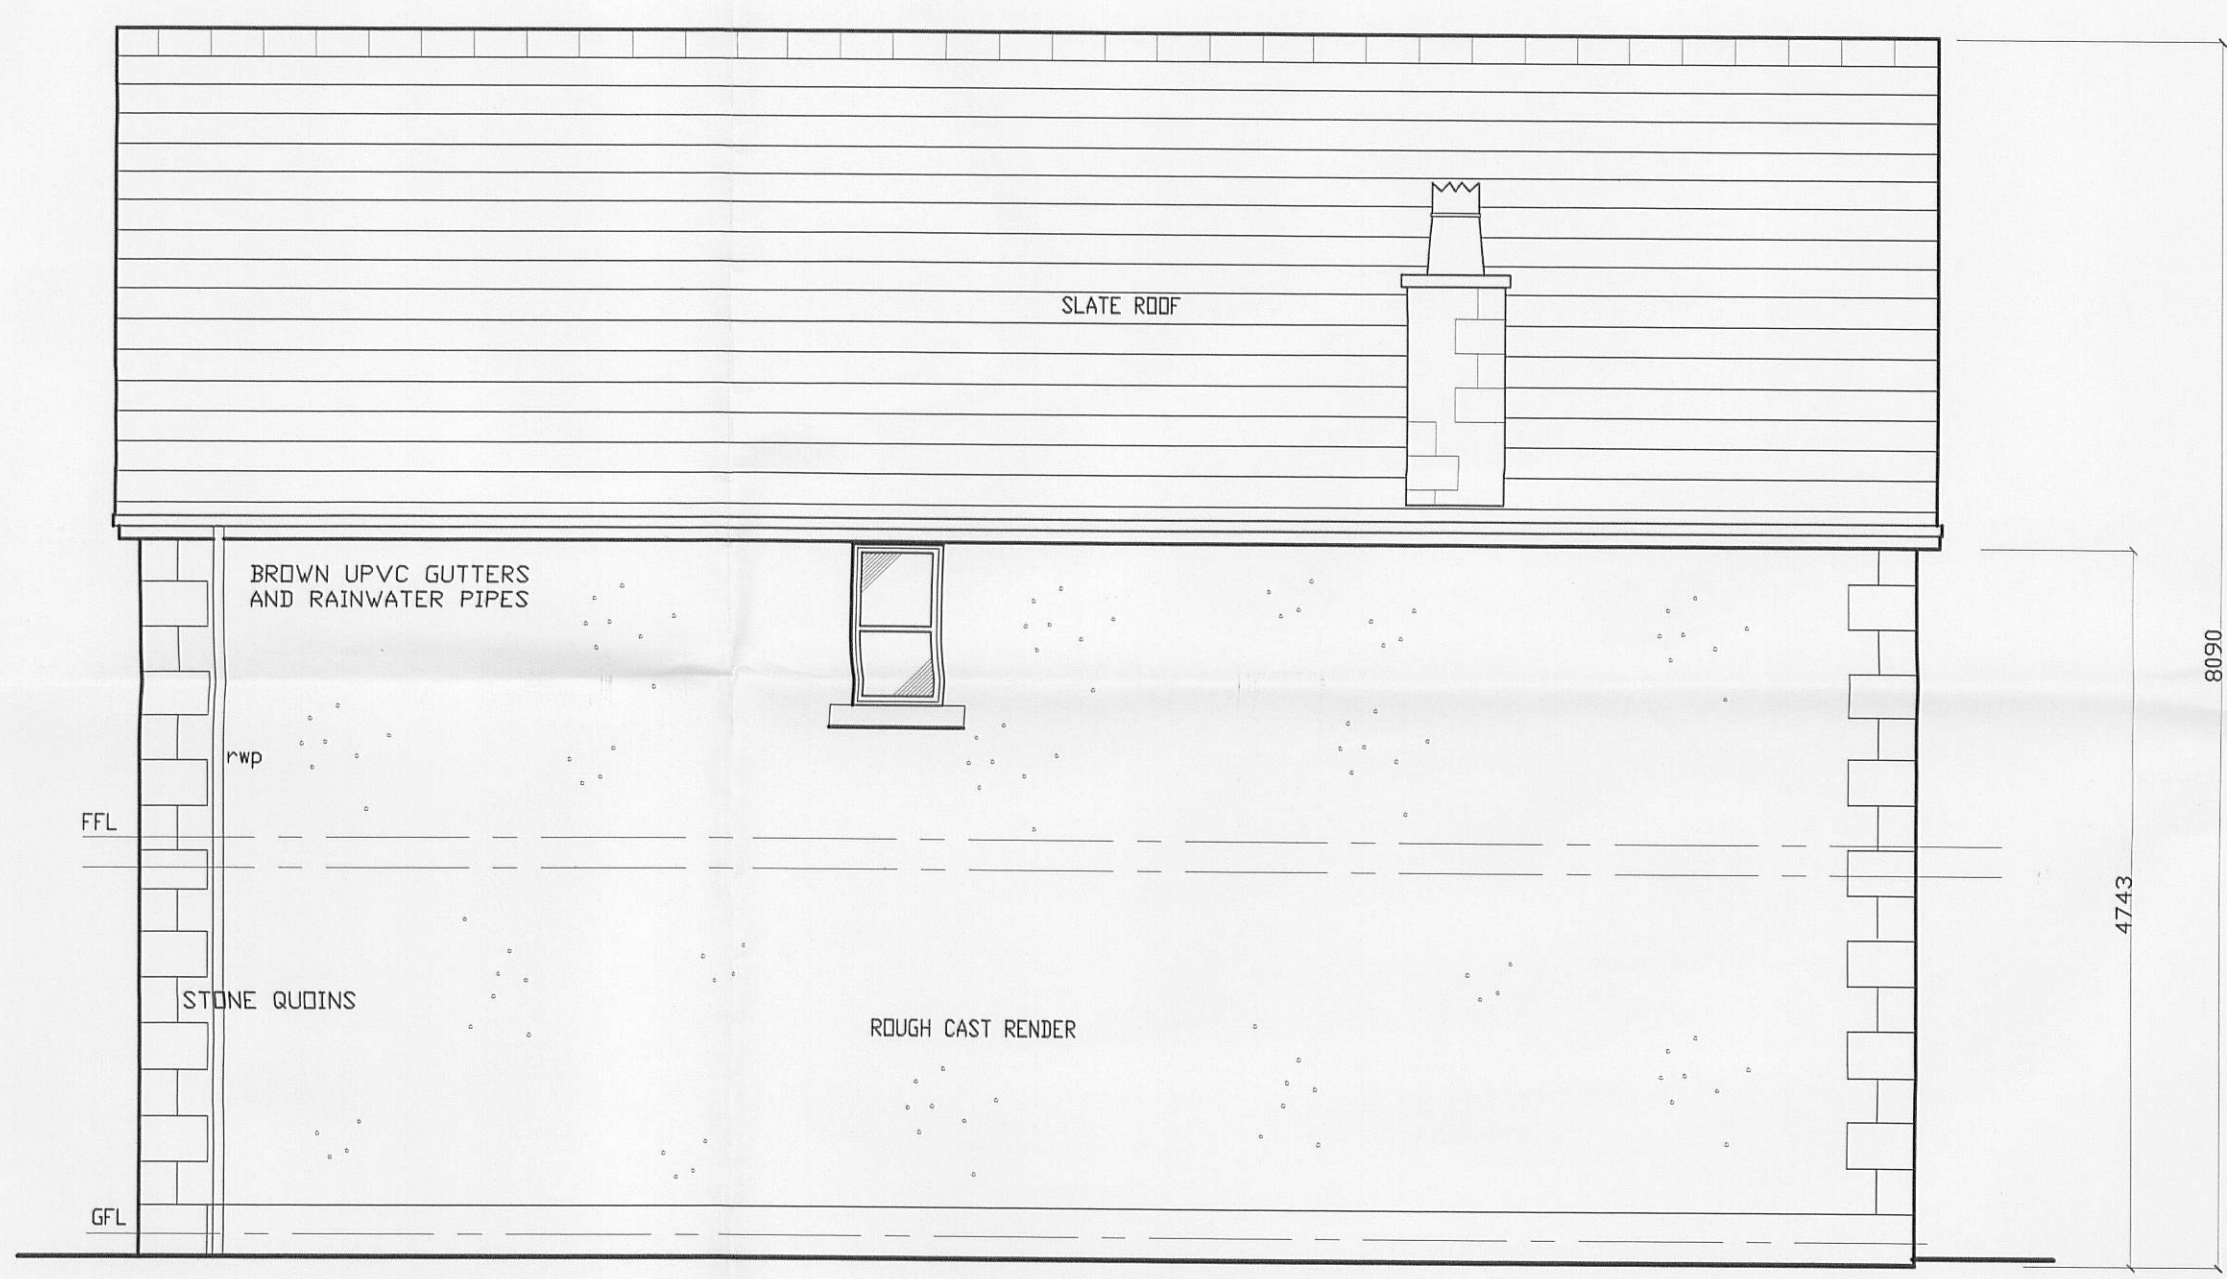

SOUTH WEST ELEVATION



NORTH EAST ELEVATION

320111052P

Project: Proposed Dwellings on land behind The Manor House, Clough Bank Lane, Chetburn, For Mr and Mrs Harrison.		Ron Valovin, Architectural Services, 9 Green Drive, Clitheroe, Lancs. BB7 2BB. Tel. 01200 427167.	
Title: HOUSE TYPE 1 PROPOSED PLANS AND ELEVATIONS.		Scale: 1 to 50	
Date: 14/11/11	Drawn: RVP	File Name: 114-1	