




Front Elevation

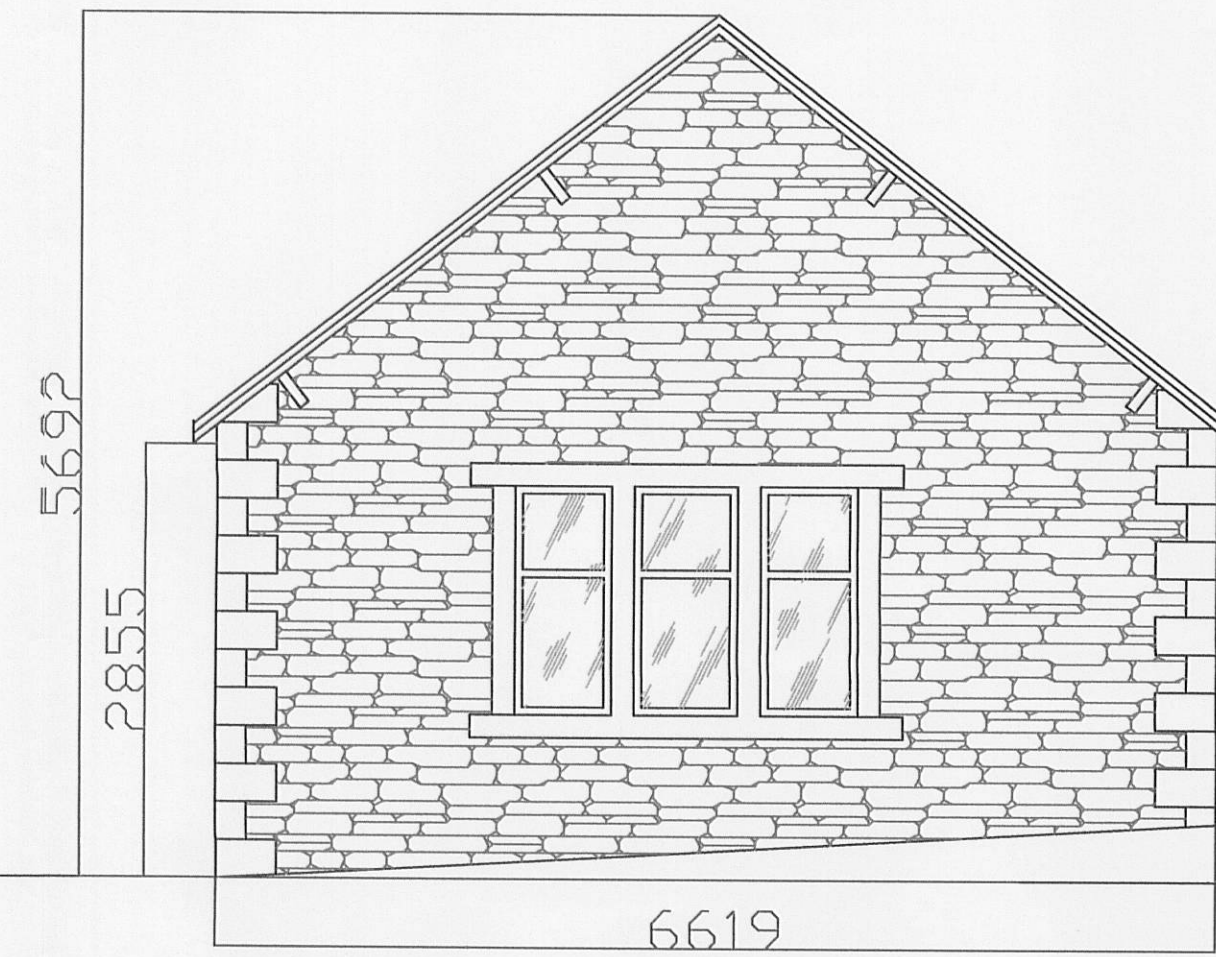

Side Elevation

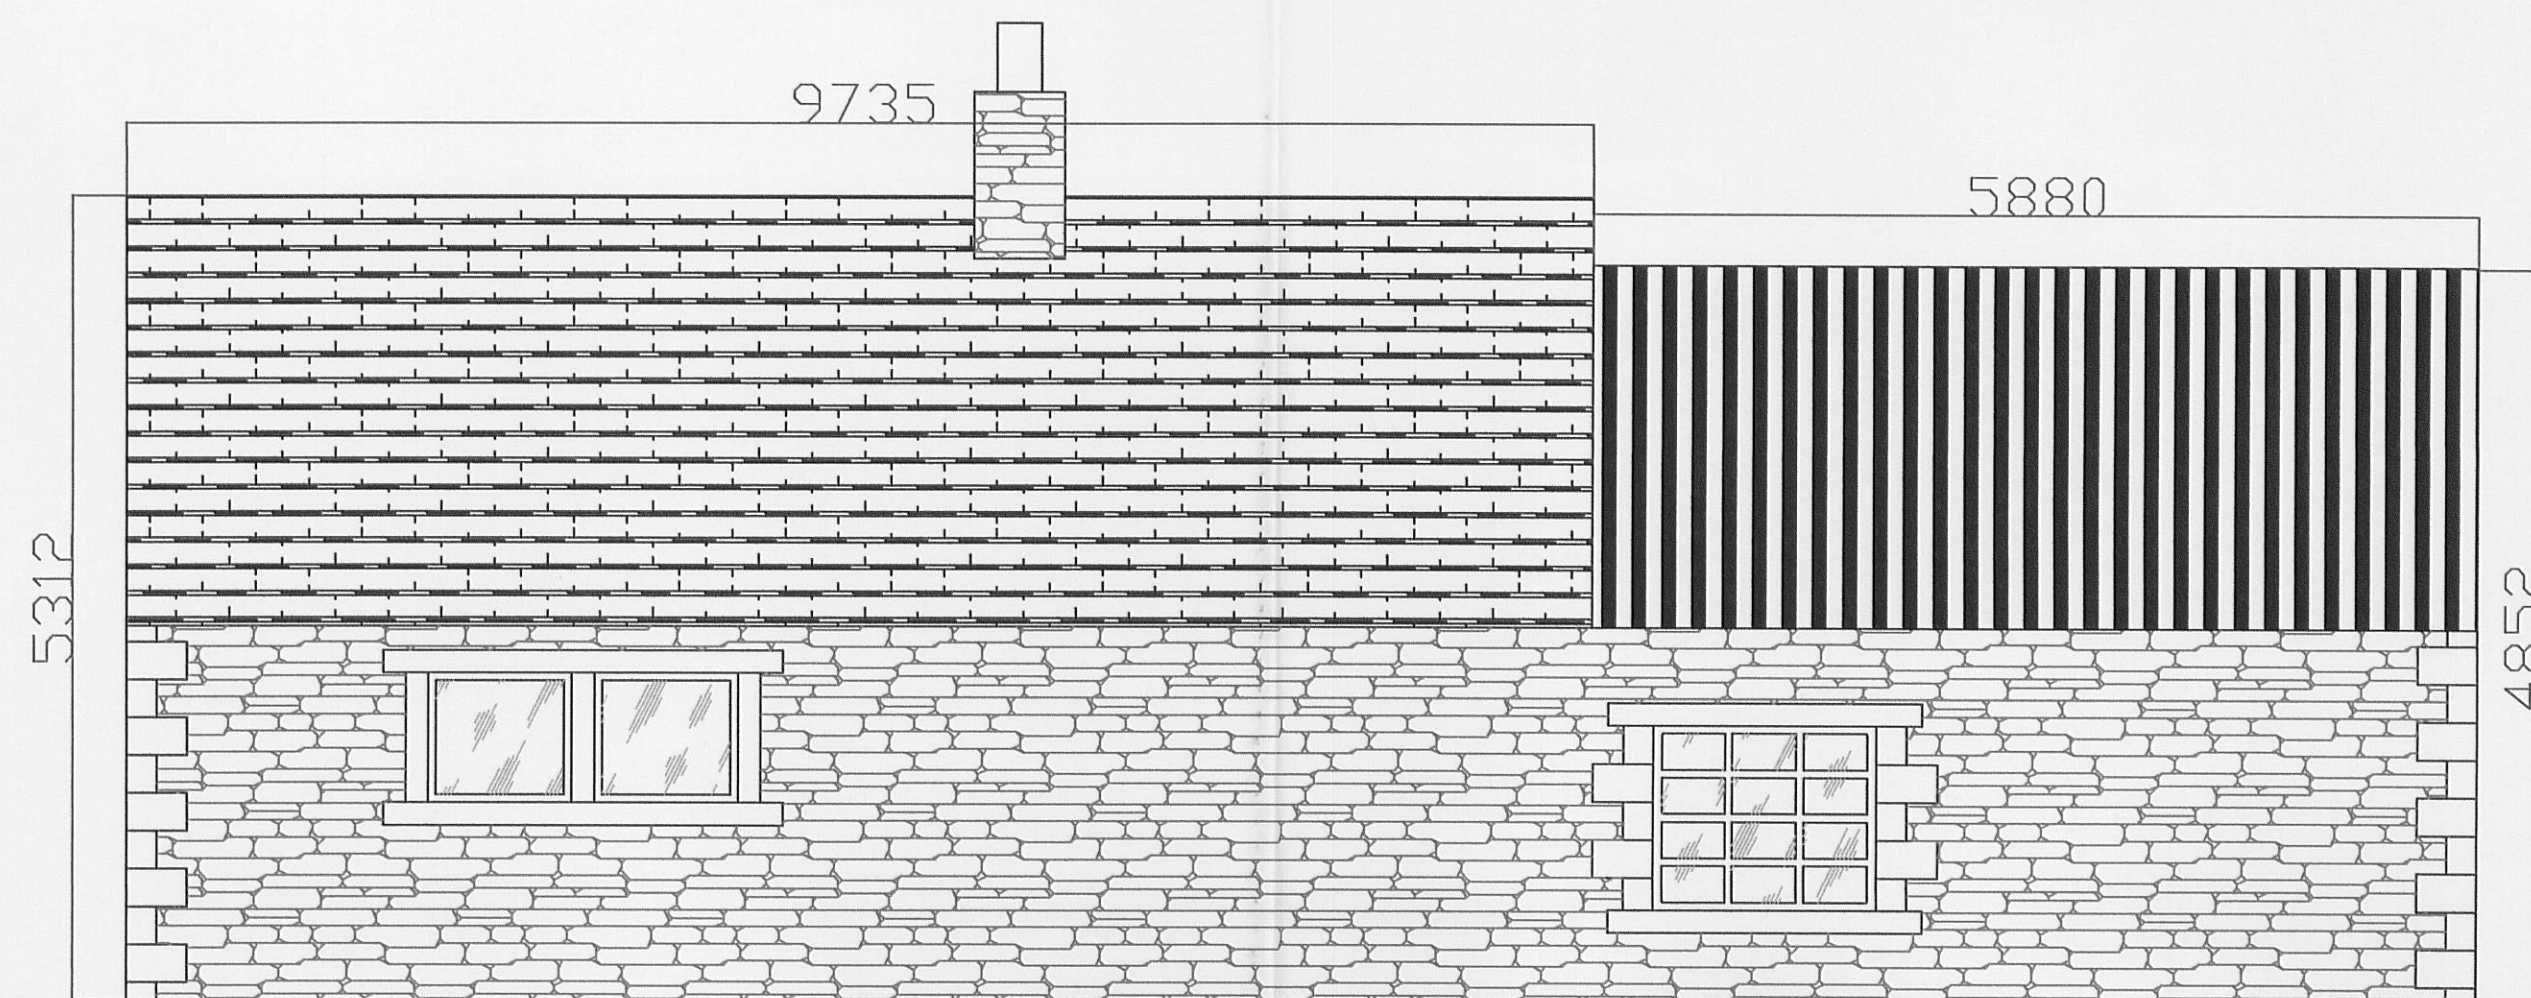

Rear Elevation

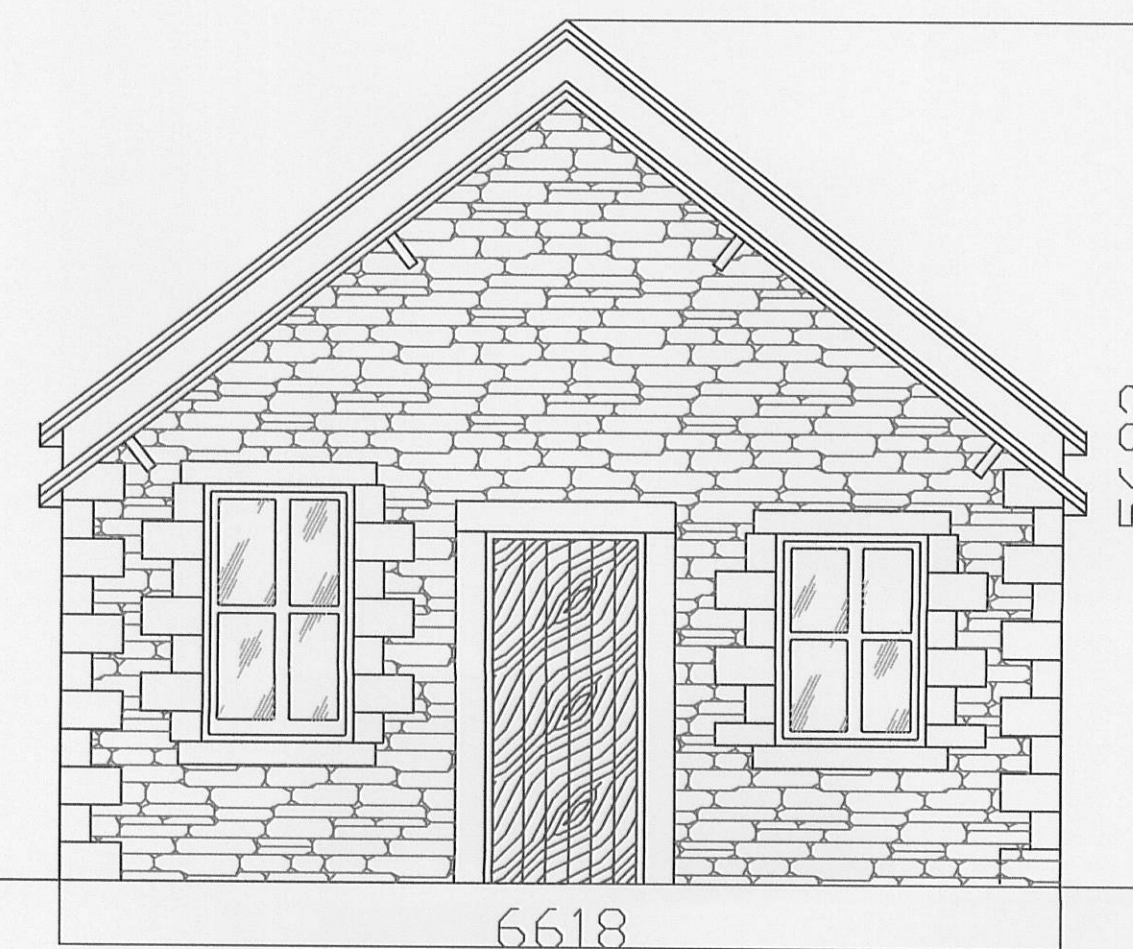

Side Elevation

320120003P

Description	Rev	Date	By

**AJH ASSOCIATES**  
Chartered Building Surveyors

21 Deanfield Court  
Pimlico Link Road  
Calderdale  
Lancs BB7 1QS

Tel: 01200 429067  
Fax: 01200 429068  
e-mail: info@ajh-associates.co.uk  
www.ajh-associates.co.uk

Client SMITHS GORE C/O DUCHY	Scale 1:50
---------------------------------	---------------

Project BUNGALOW ROOT FARM DUNSOP BRIDGE	Date 10/11/11
---------------------------------------------------	------------------

Description EXISTING ELEVATIONS	Checked TH
------------------------------------	---------------

DO NOT SCALE THIS DRAWING. CHECK ALL DIMENSIONS ON SITE	No. 2837/102
---------------------------------------------------------	-----------------

THIS DRAWING IS PROTECTED BY COPYRIGHT. IT MAY NOT BE REPRODUCED IN ANY FORM OR BY ANY MEANS FOR ANY PURPOSE, WITHOUT GAINING PRIOR WRITTEN PERMISSION FROM AJH ASSOCIATES