


Note
Dimensions shown on drawings prepared for planning
purposes are indicative only and can vary.

- MATERIALS**
- A Coloured render finish to all walls with natural or reconstituted stone surrounds to new and existing window and door openings.
 - B Cedar boarding / painted hardwood boarding / proprietary self coloured fibre cement based horizontal boarding.
 - C Natural slate roof finish to all pitched roofs with clay ridge tiles and mitred slate hips.
 - D Lead sheet or lead effect fiberglass / resin weathering system to flat sections of roofs.
 - E Conservation type rooflights.
 - F Powder coated / painted aluminium rain water goods.
 - G Painted timber fascia and soffit boards.
 - H Powder coated aluminium or painted timber framed windows and doors generally.

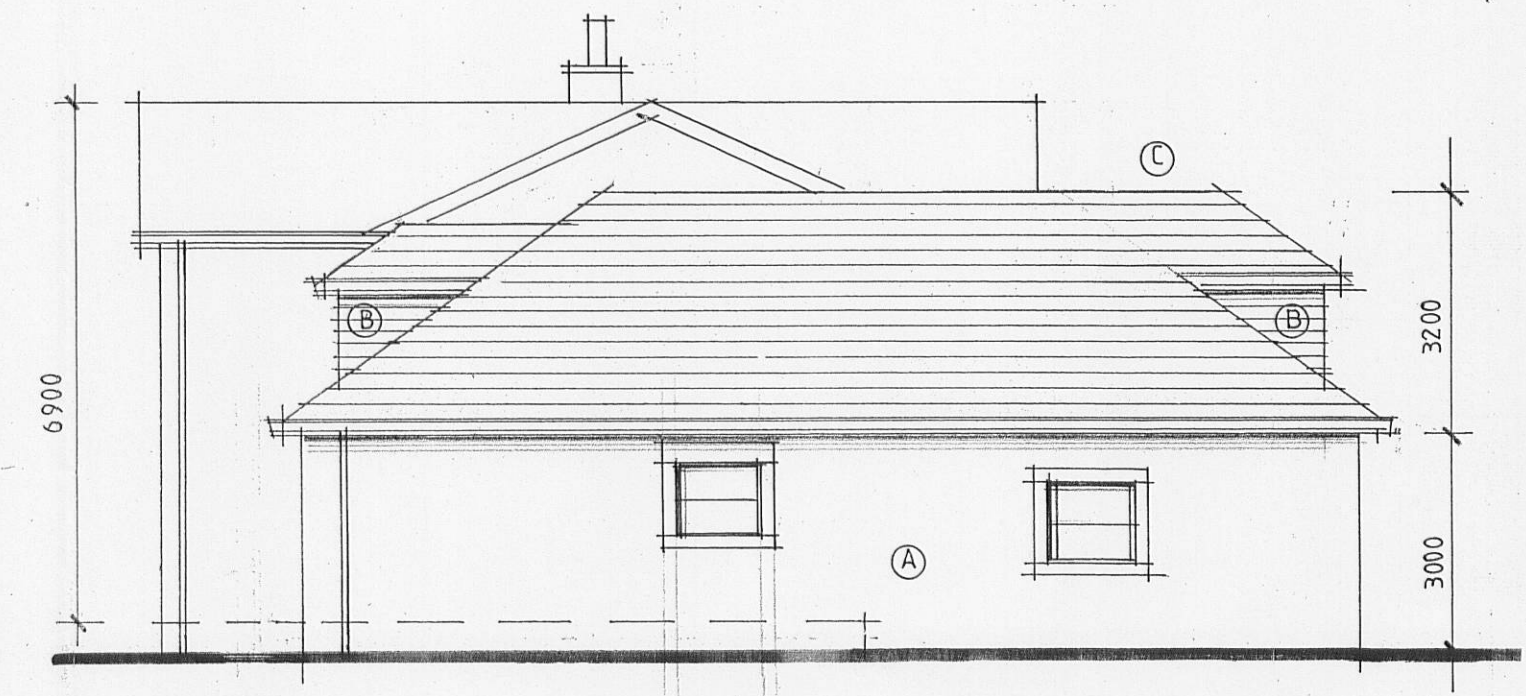


South east elevation





South west



North west elevation

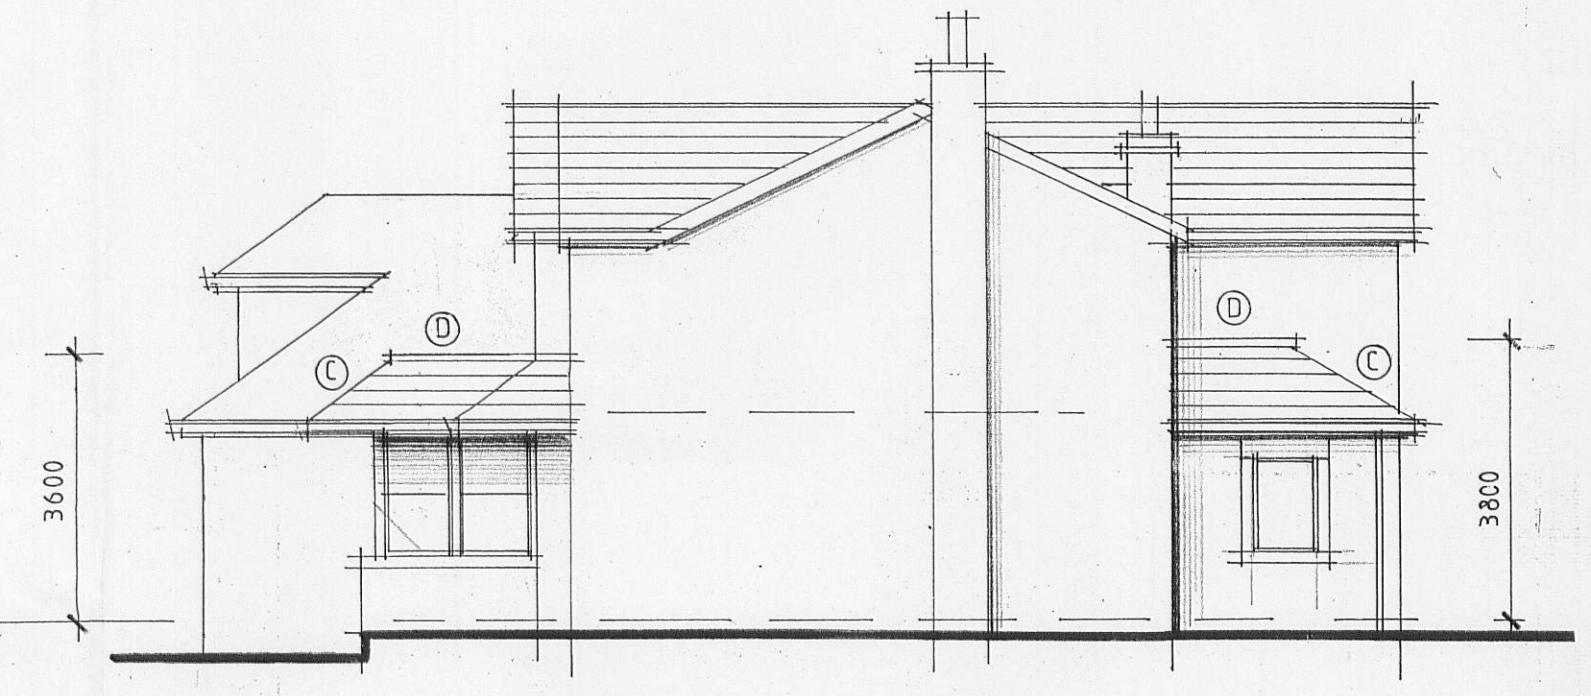

North east

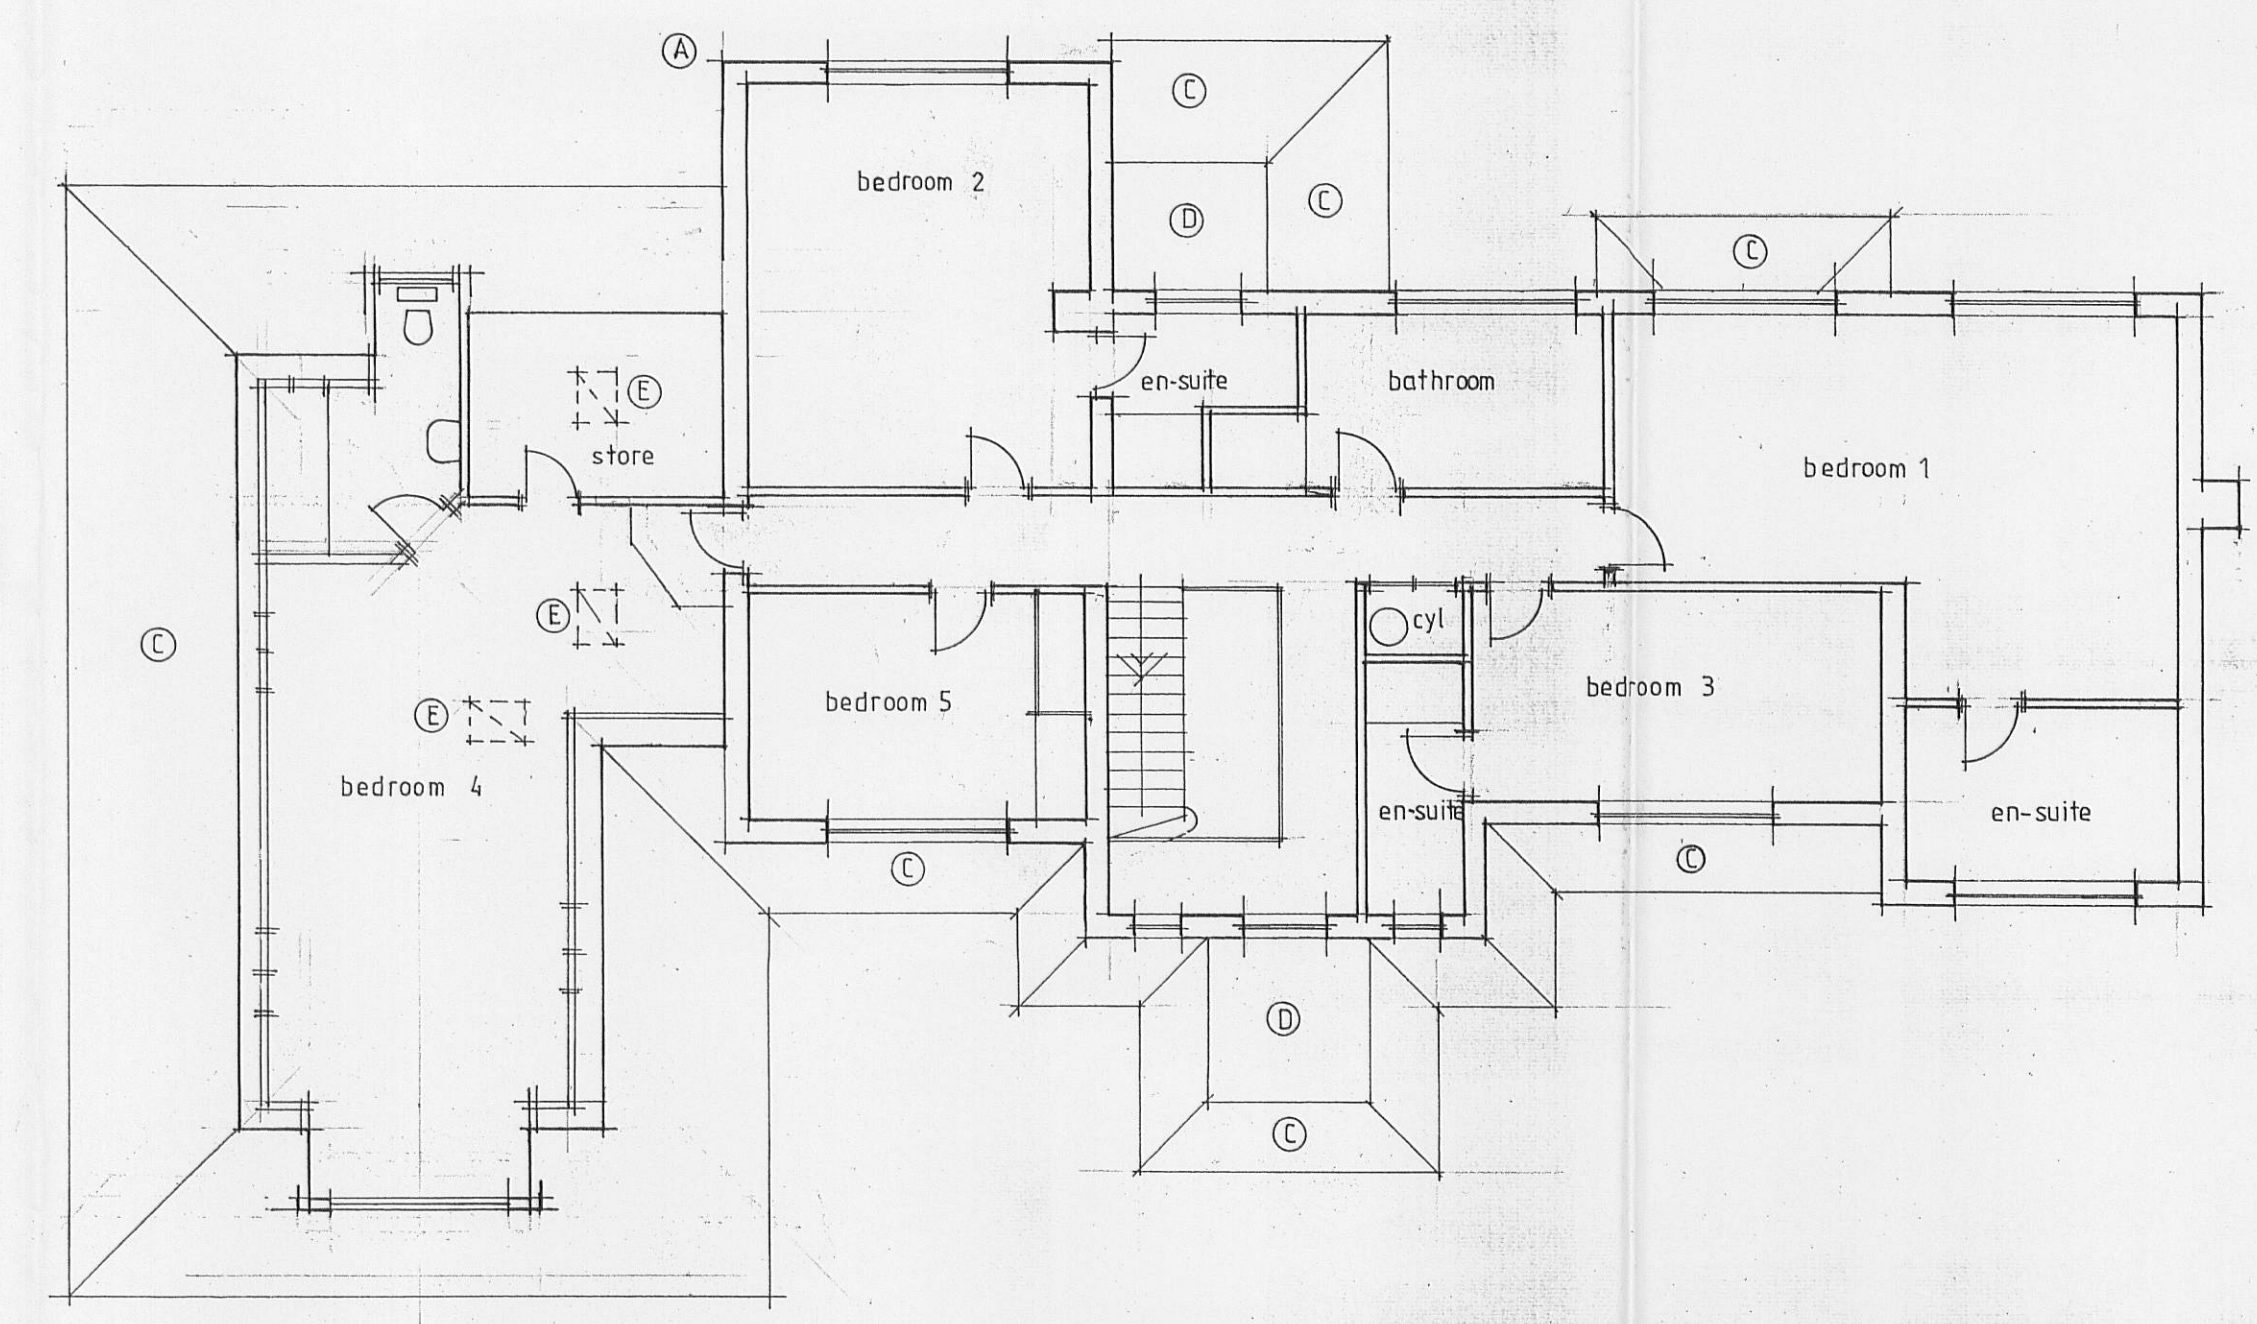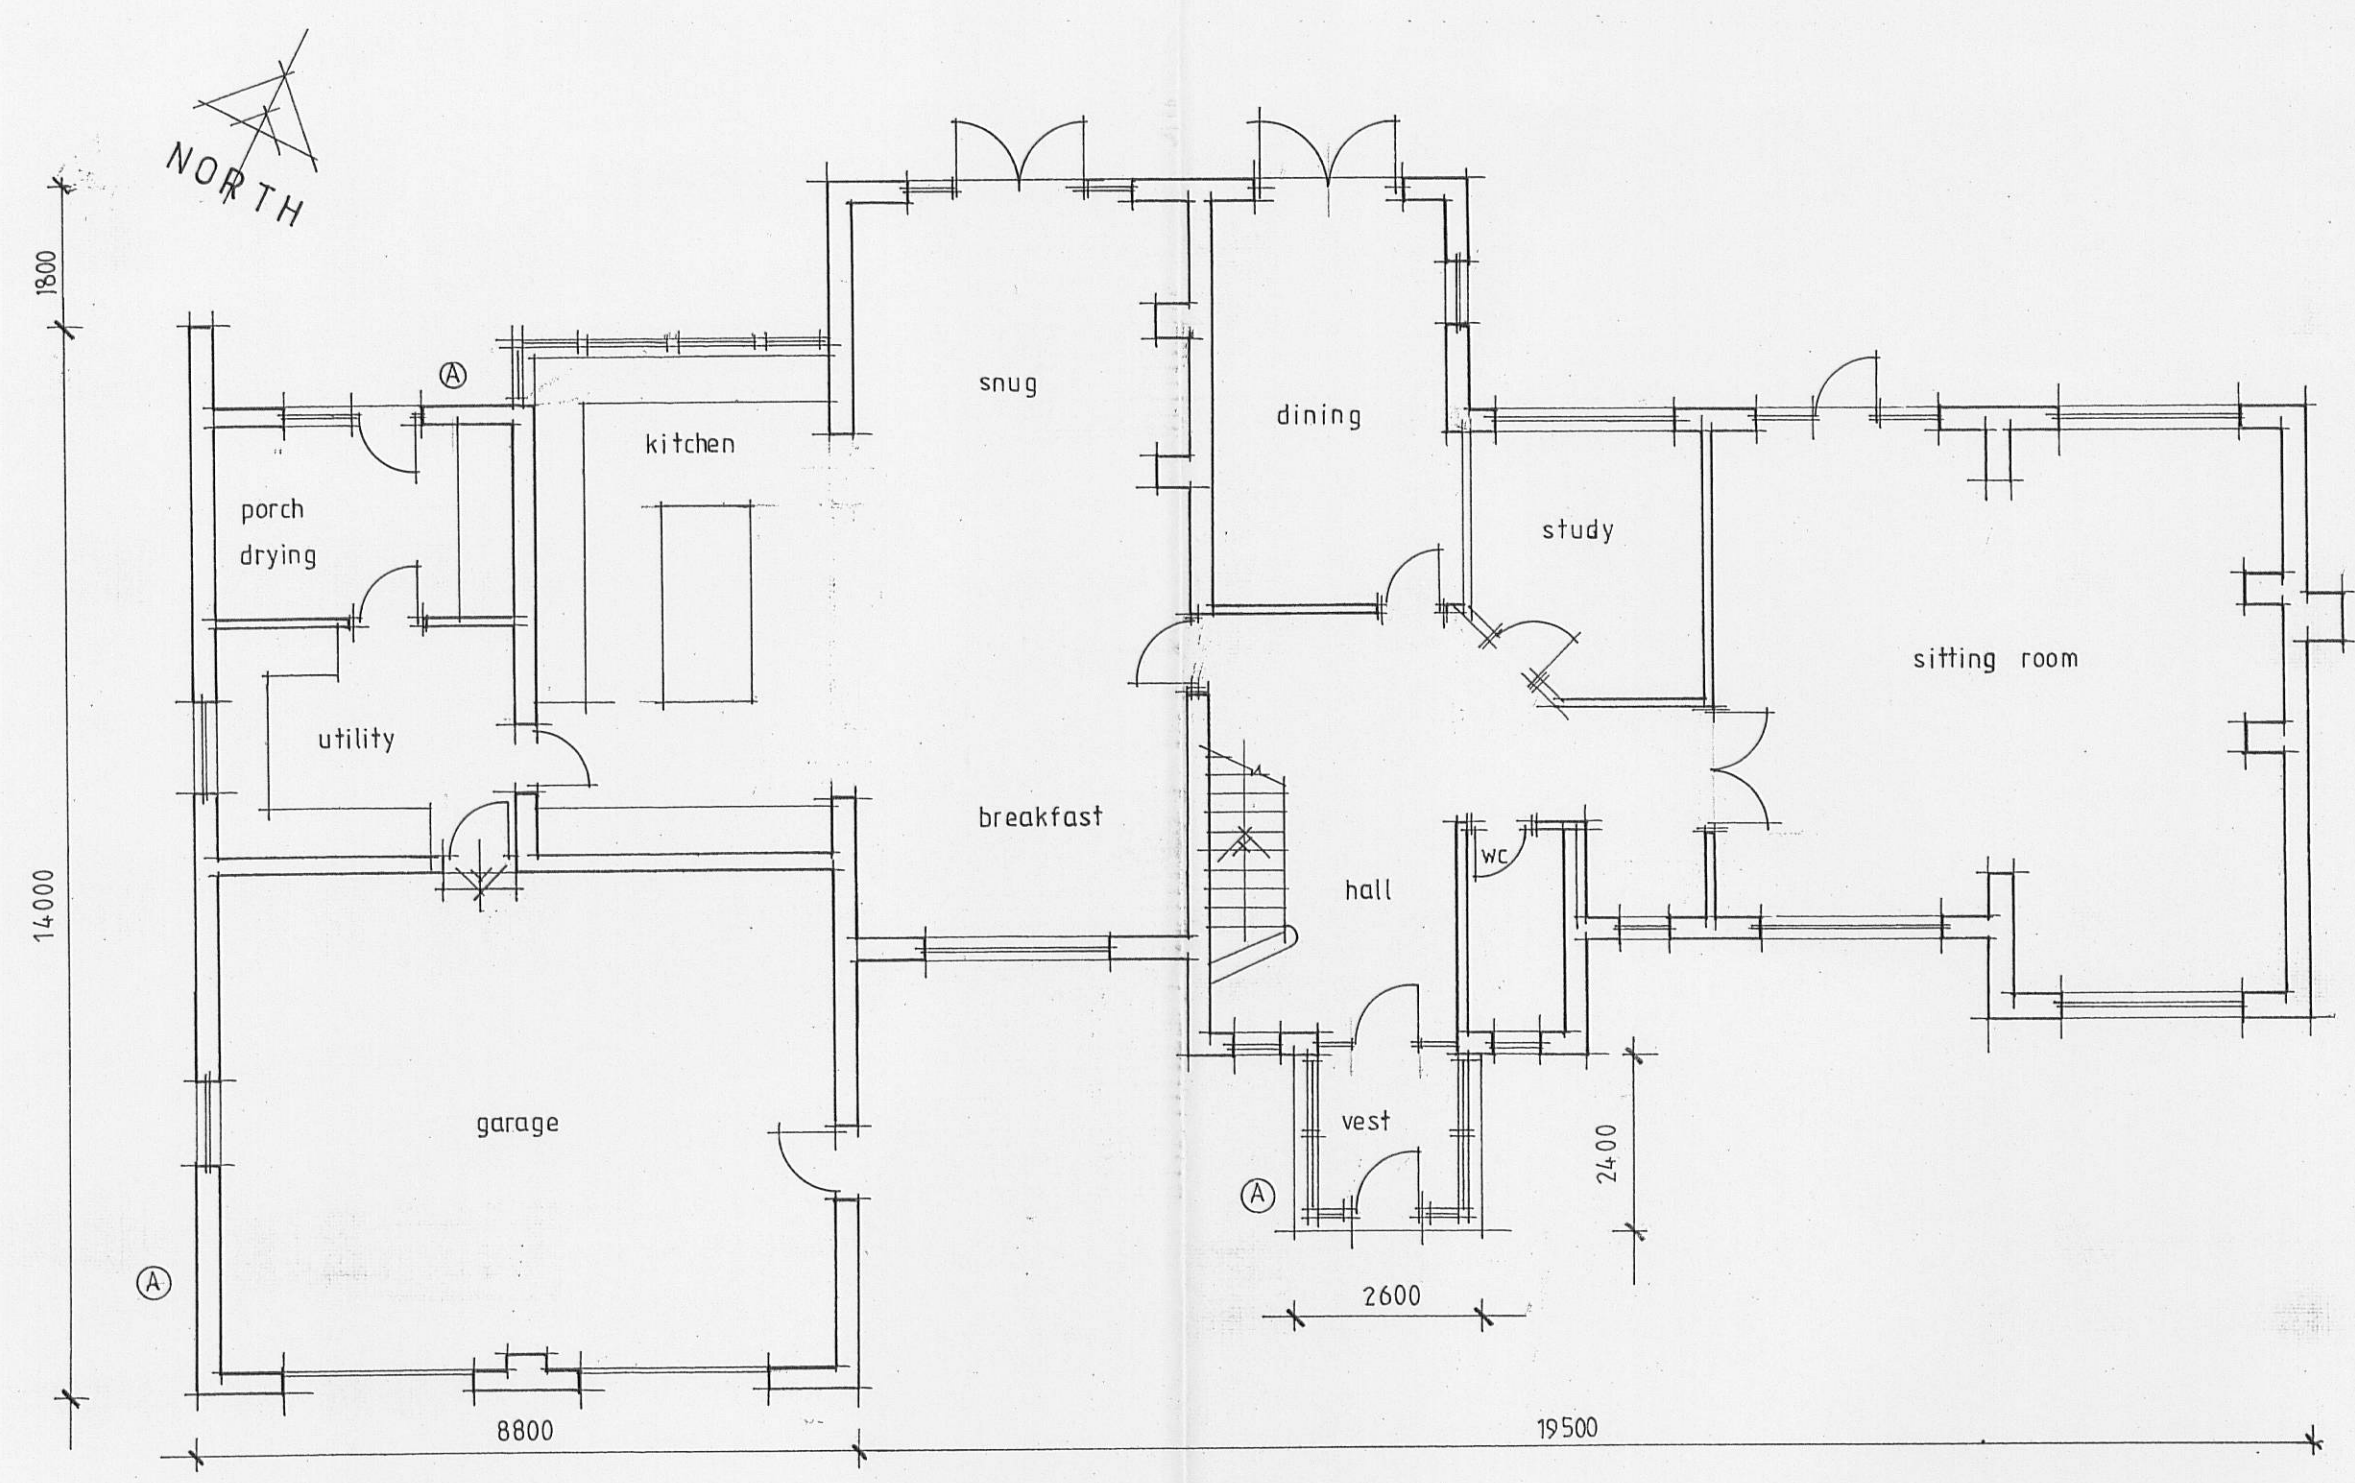

First Floor Plan

320120022P

Client Mr and Mrs Evans		
Job Title Proposed Alterations No 3 Springfield Close Whalley		
Drawing Title Proposals		
Scale 1:100	Date DEC 2011	Drawn DL

spa ARCHITECTS

SUNDERLAND PEACOCK & ASSOCIATES LTD.
HAZELWIRE, PIMLICO ROAD, CLITHEROE,
LANCASHIRE, BB7 2AG
T 01200 423178 F 01200 427328
E info@sunderlandpeacock.com
www.sunderlandpeacock.com