




south elevation

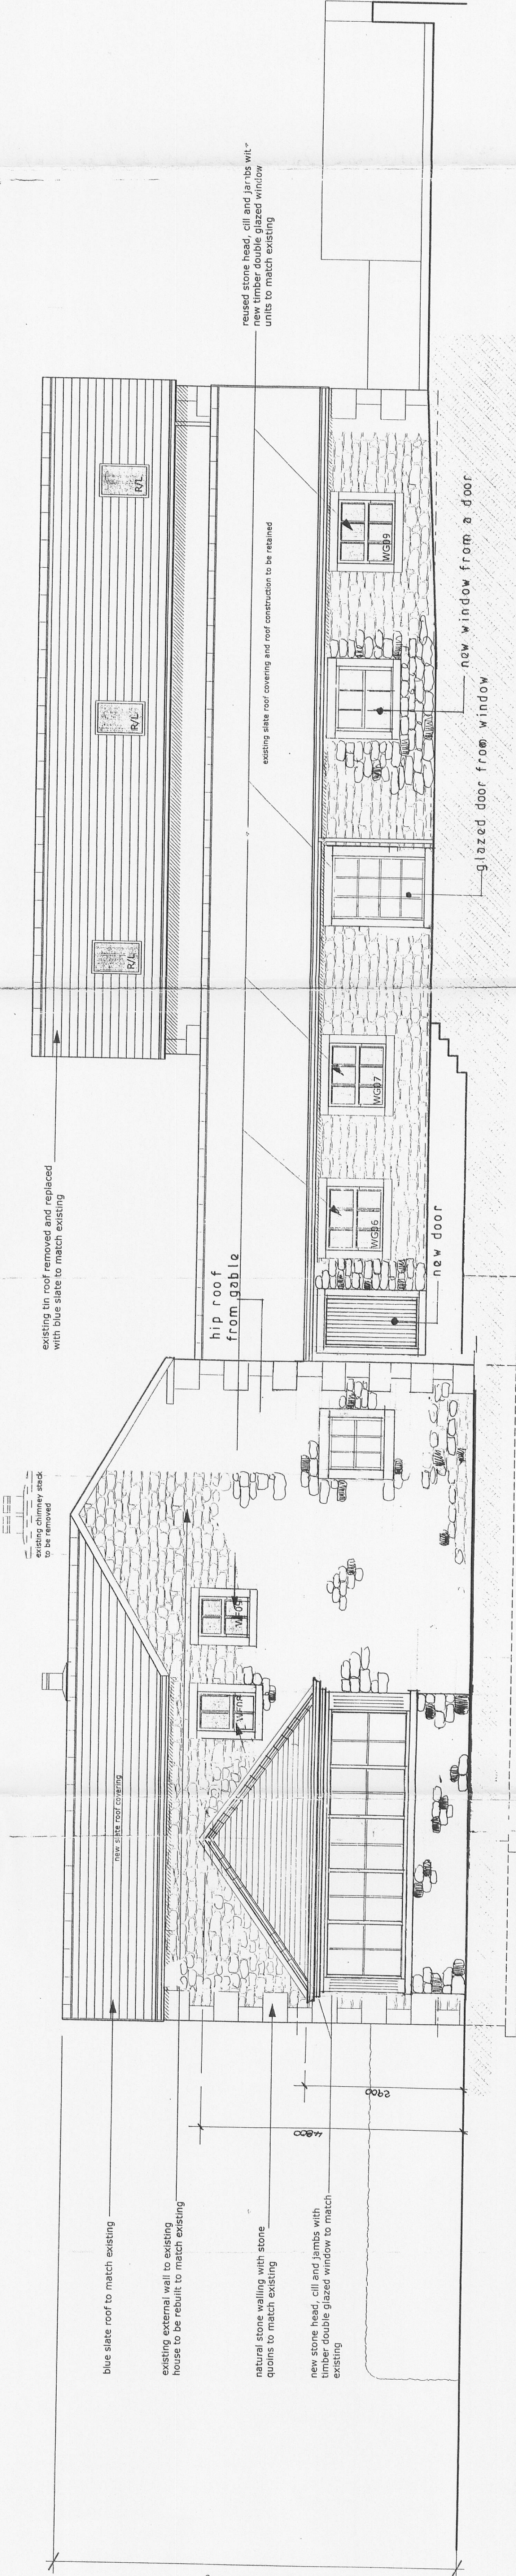

west elevation

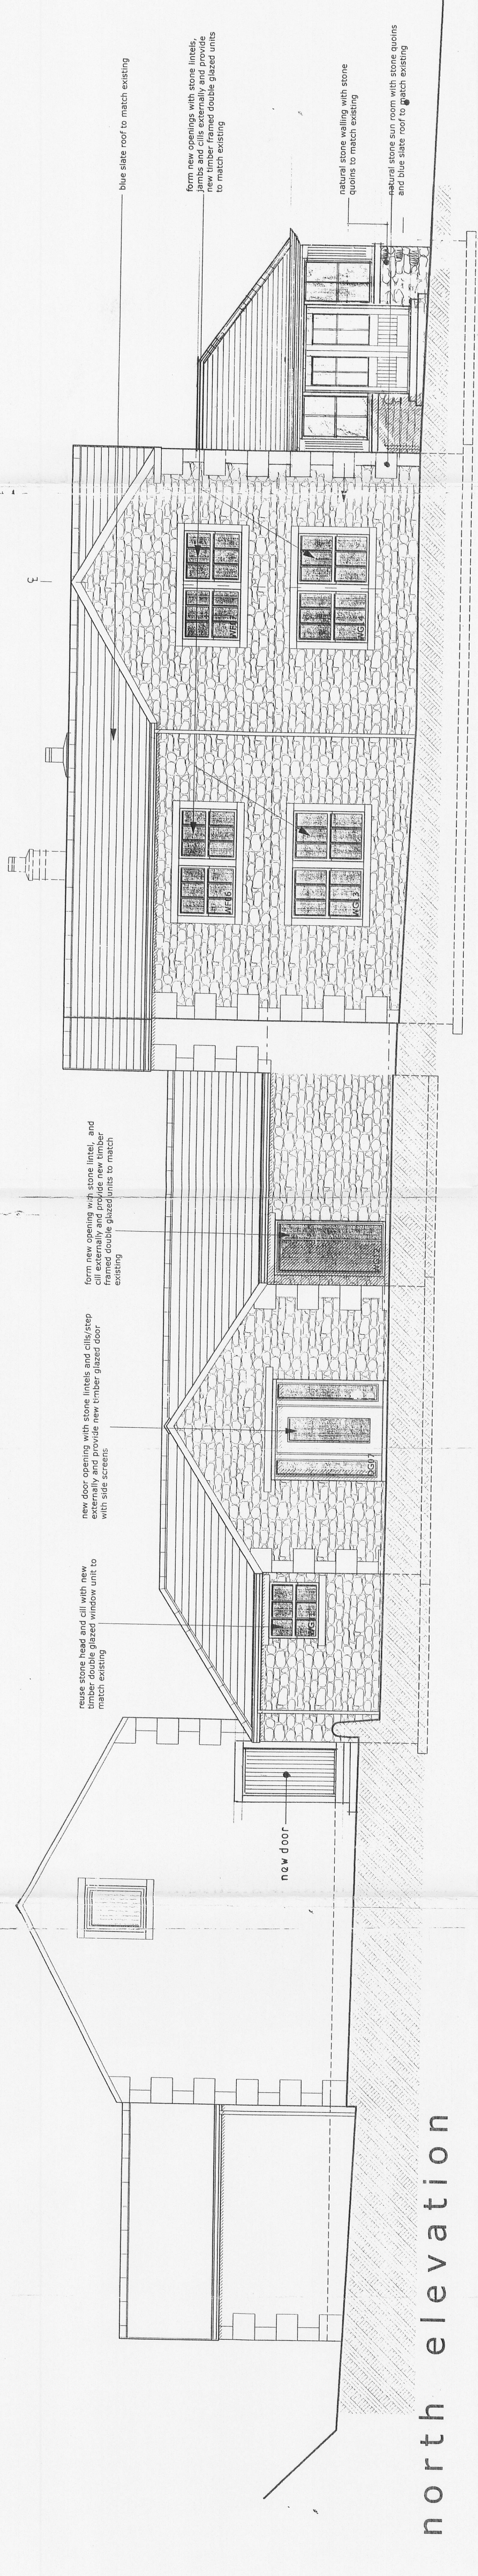

north elevation

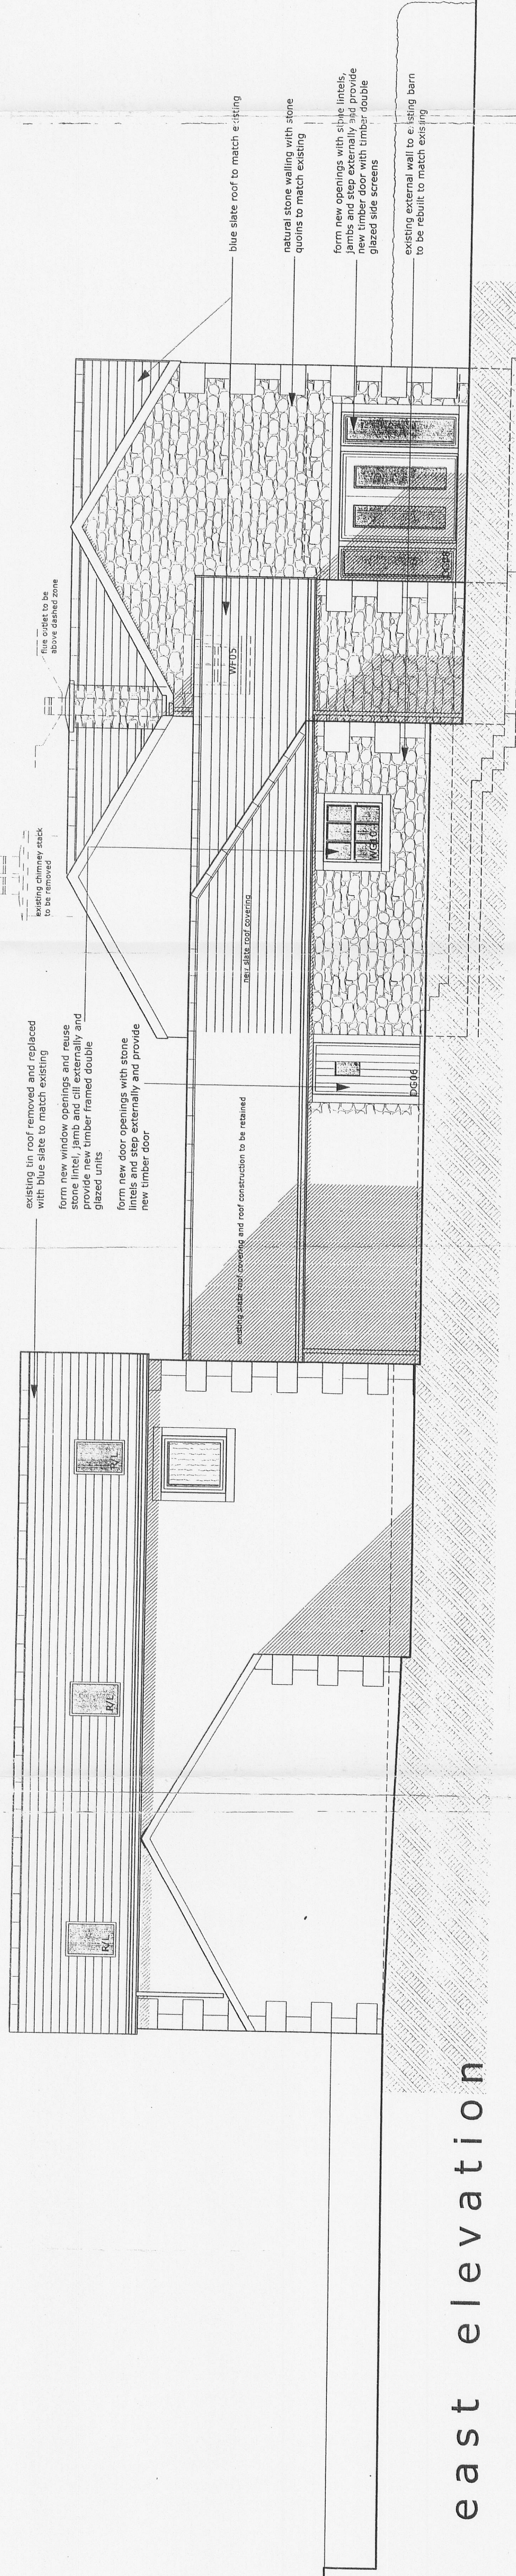

east elevation

320120073P

|          |                                       |      |   |
|----------|---------------------------------------|------|---|
| client:  | mr & mrs m vaughan                    |      |   |
| project: | watery gate farm                      |      |   |
|          | watery gate lane, bleasdale, chipping |      |   |
| sheet:   | elevations                            |      |   |
| dwg no:  | 09.119                                | 26   | a |
| scale:   | 1:50                                  | @ A0 |   |
| date:    | 2014/11                               |      |   |
| drawn:   |                                       |      |   |