




Existing East Elevation

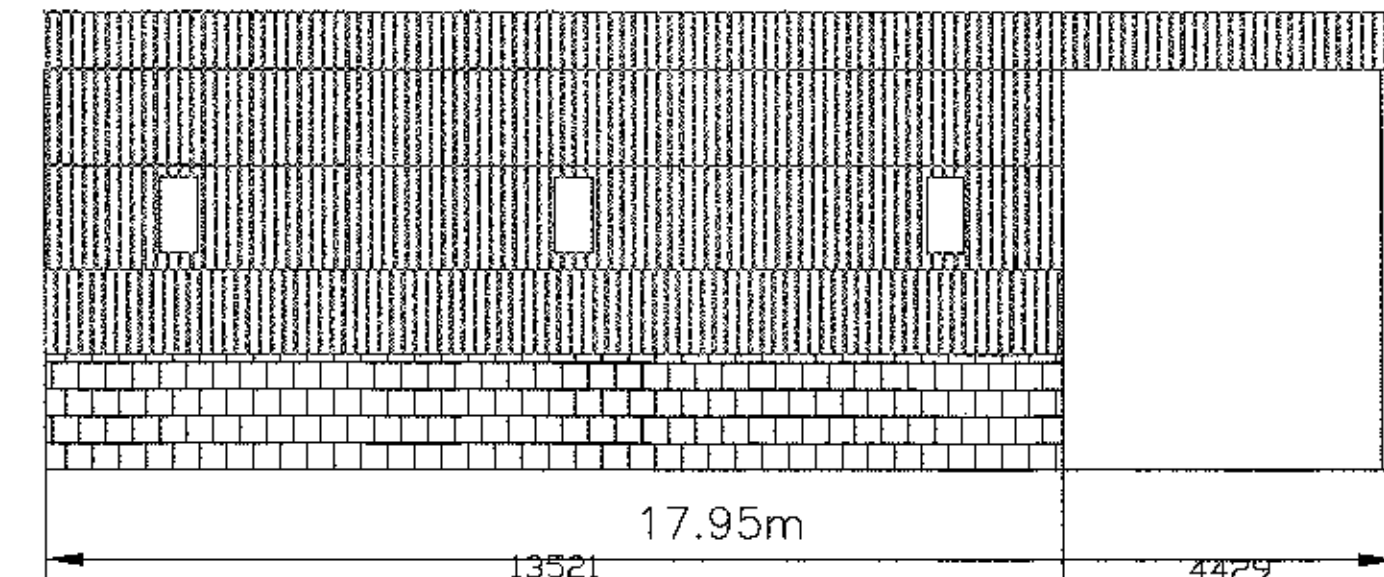


Existing South Elevation

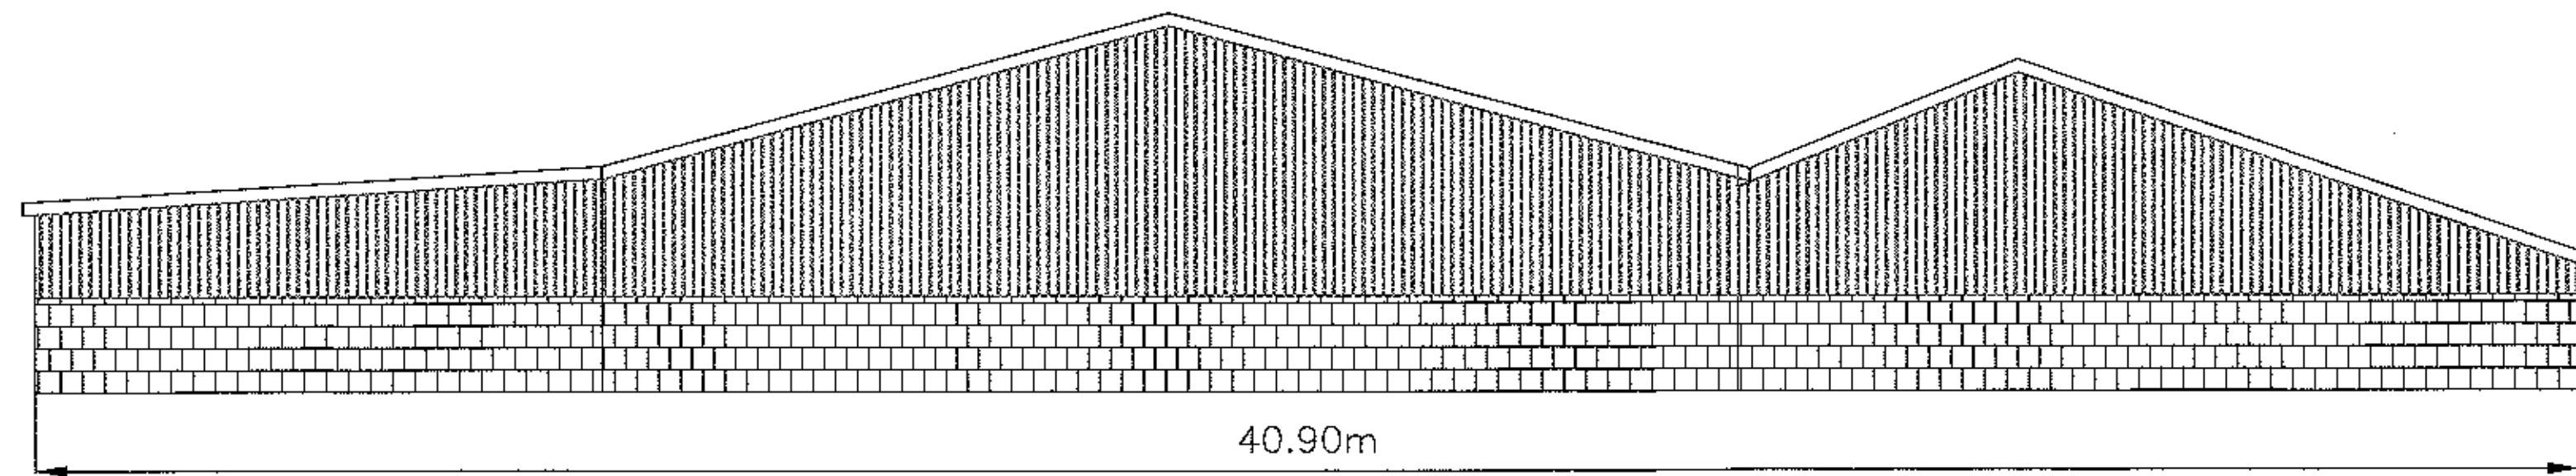


Existing West Elevation

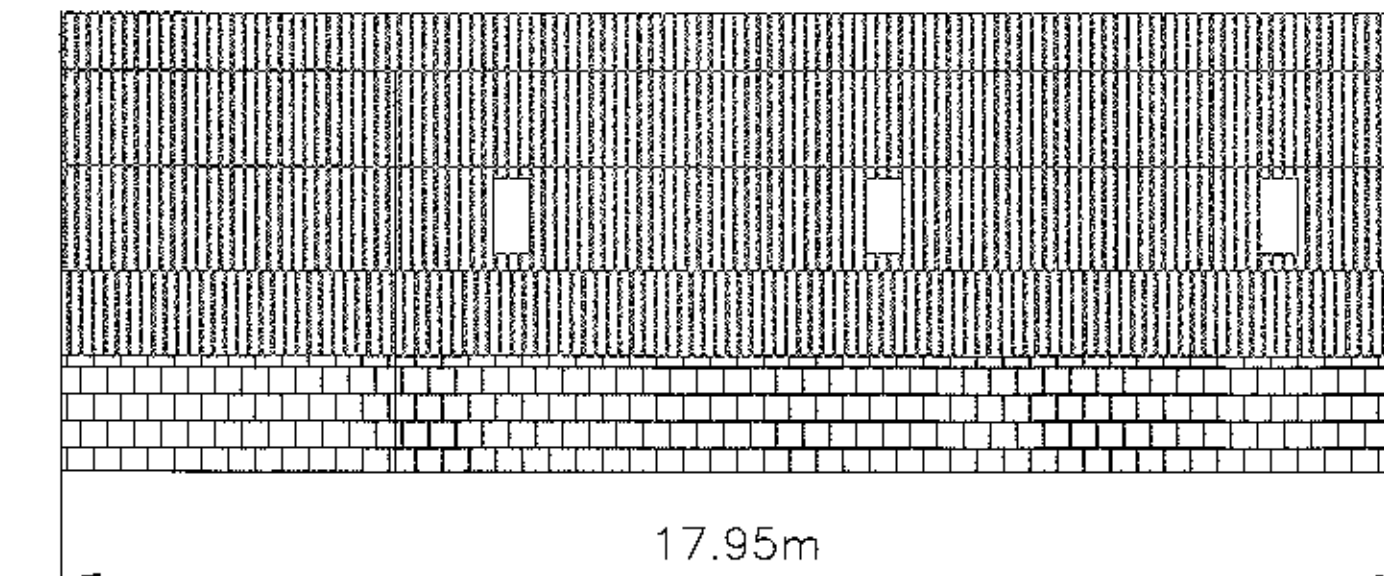


Existing North Elevation

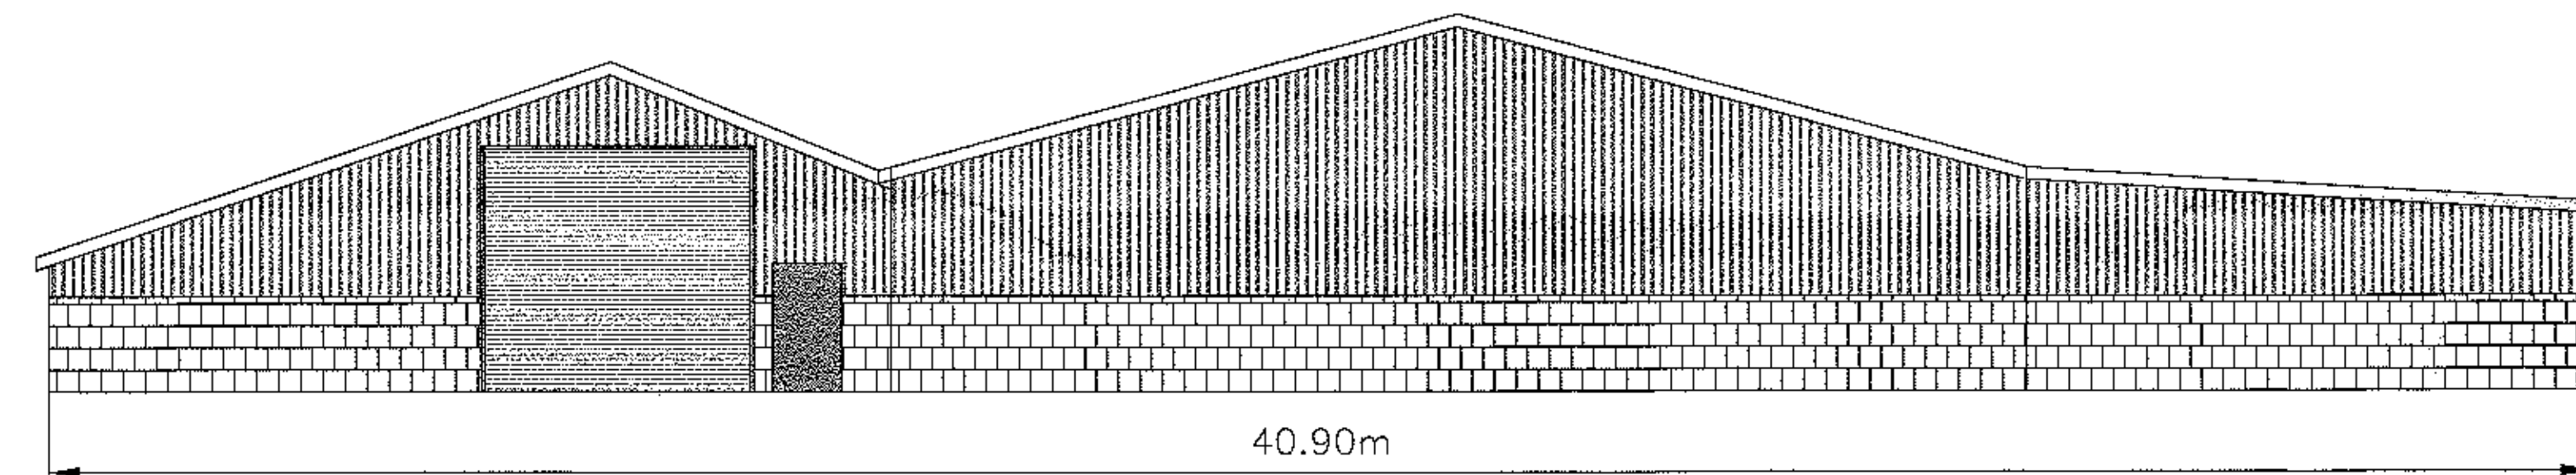


Proposed East Elevation

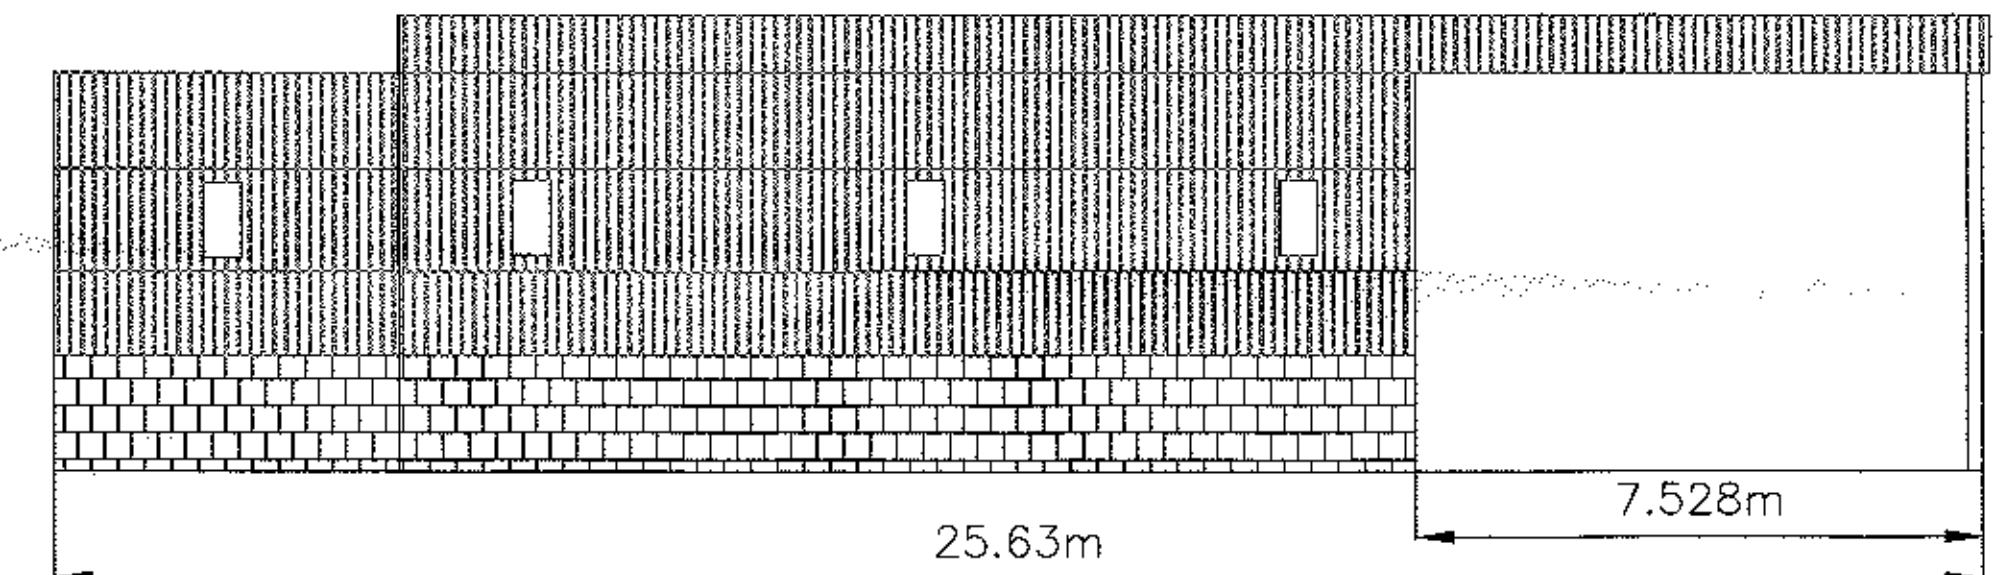

Proposed South Elevation

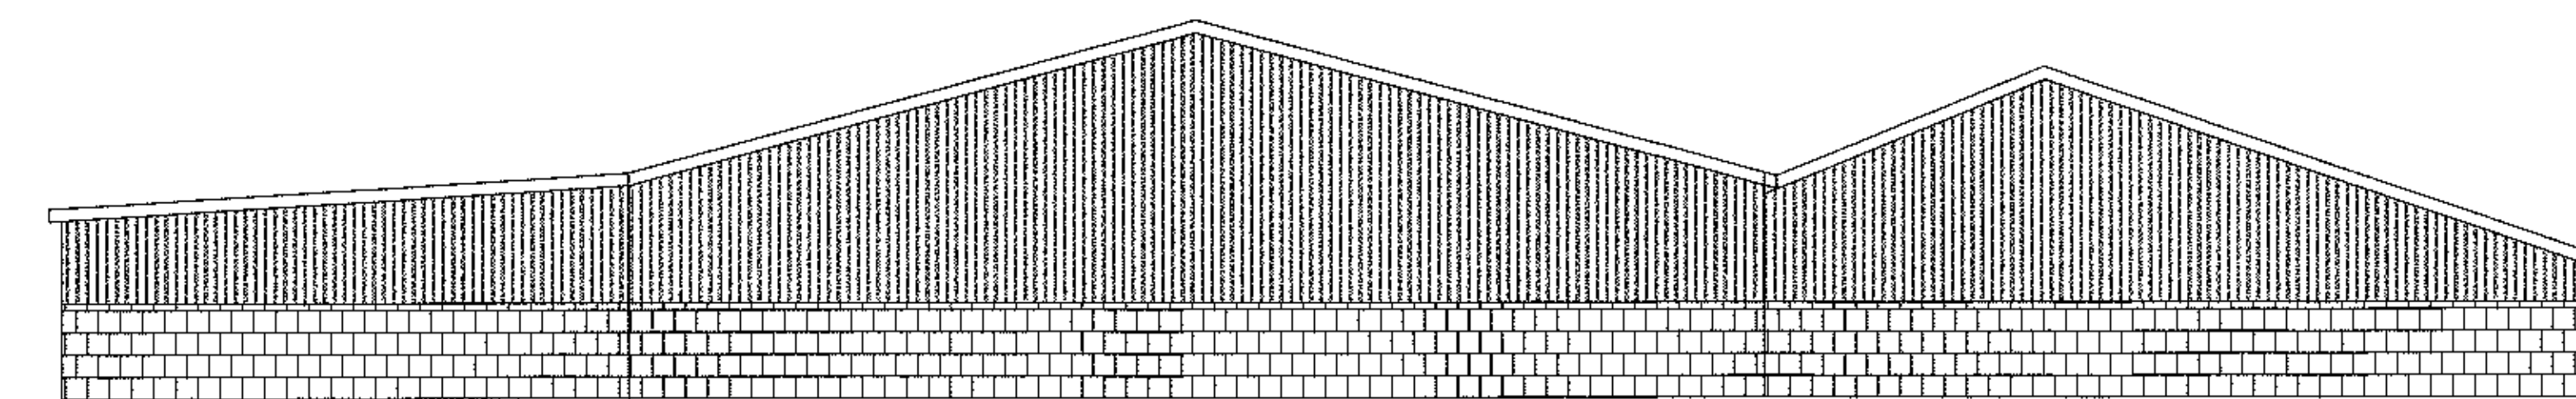

Proposed West Elevation

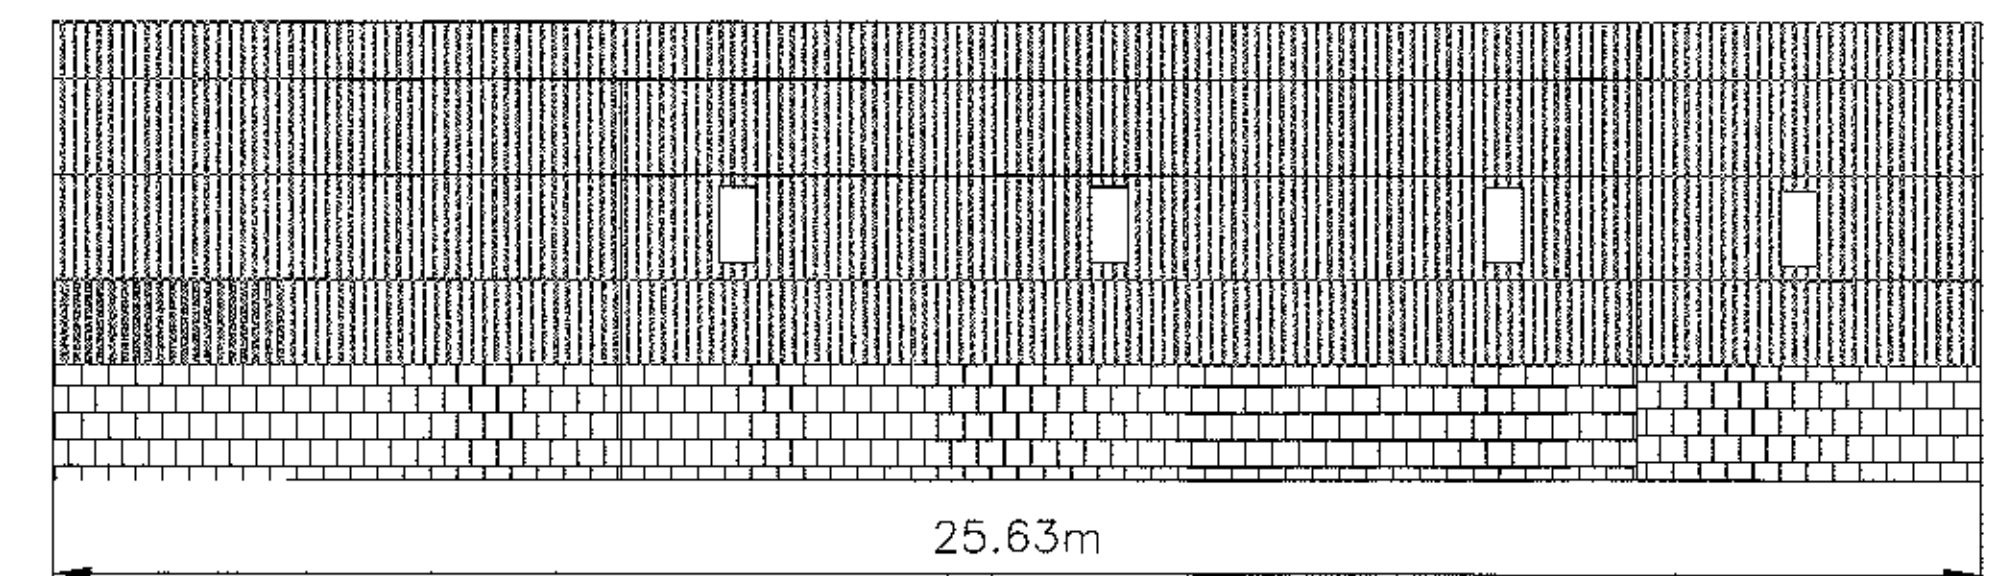

Proposed North Elevation



Julia Pye			
H2 Group Farm, Ecton, Leicestershire LE19 5DP Tel: 01530 881111 • 0771 505445 email: julia@julyadraws.co.uk			
Drawn Details: Mr. Steve Harrison Project Details: Erection of two agricultural buildings Building 1 Straw Shed Building 2 Workshop			
Project Address: Chalfont Road, Out Lane, Chipping, PR3 2EQ			
Drawing No: 320120092P	Date: Nov 2011	Scale: 1:100	Drawn By: Julia Pye
DO NOT SCALE THIS DRAWING. CHECK ALL DIMENSIONS ON SITE			
THIS DRAWING IS THE PROPERTY OF JULIA PYE. IT IS TO BE USED ONLY FOR THE PROJECT AND SITE SPECIFICALLY REFERENCED. IT IS NOT TO BE REPRODUCED OR USED FOR ANY OTHER PROJECT WITHOUT THE WRITTEN PERMISSION OF JULIA PYE.			

320120092P