



31201210198


Do not scale dimensions from this drawing. If in doubt ask.

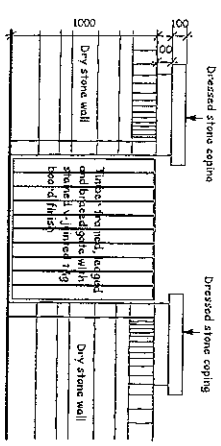


ELEVATION OF NEW FRONT GATE 1:25

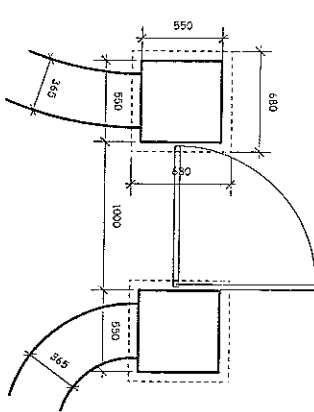


PLAN VIEW OF NEW FRONT GATE 1:25

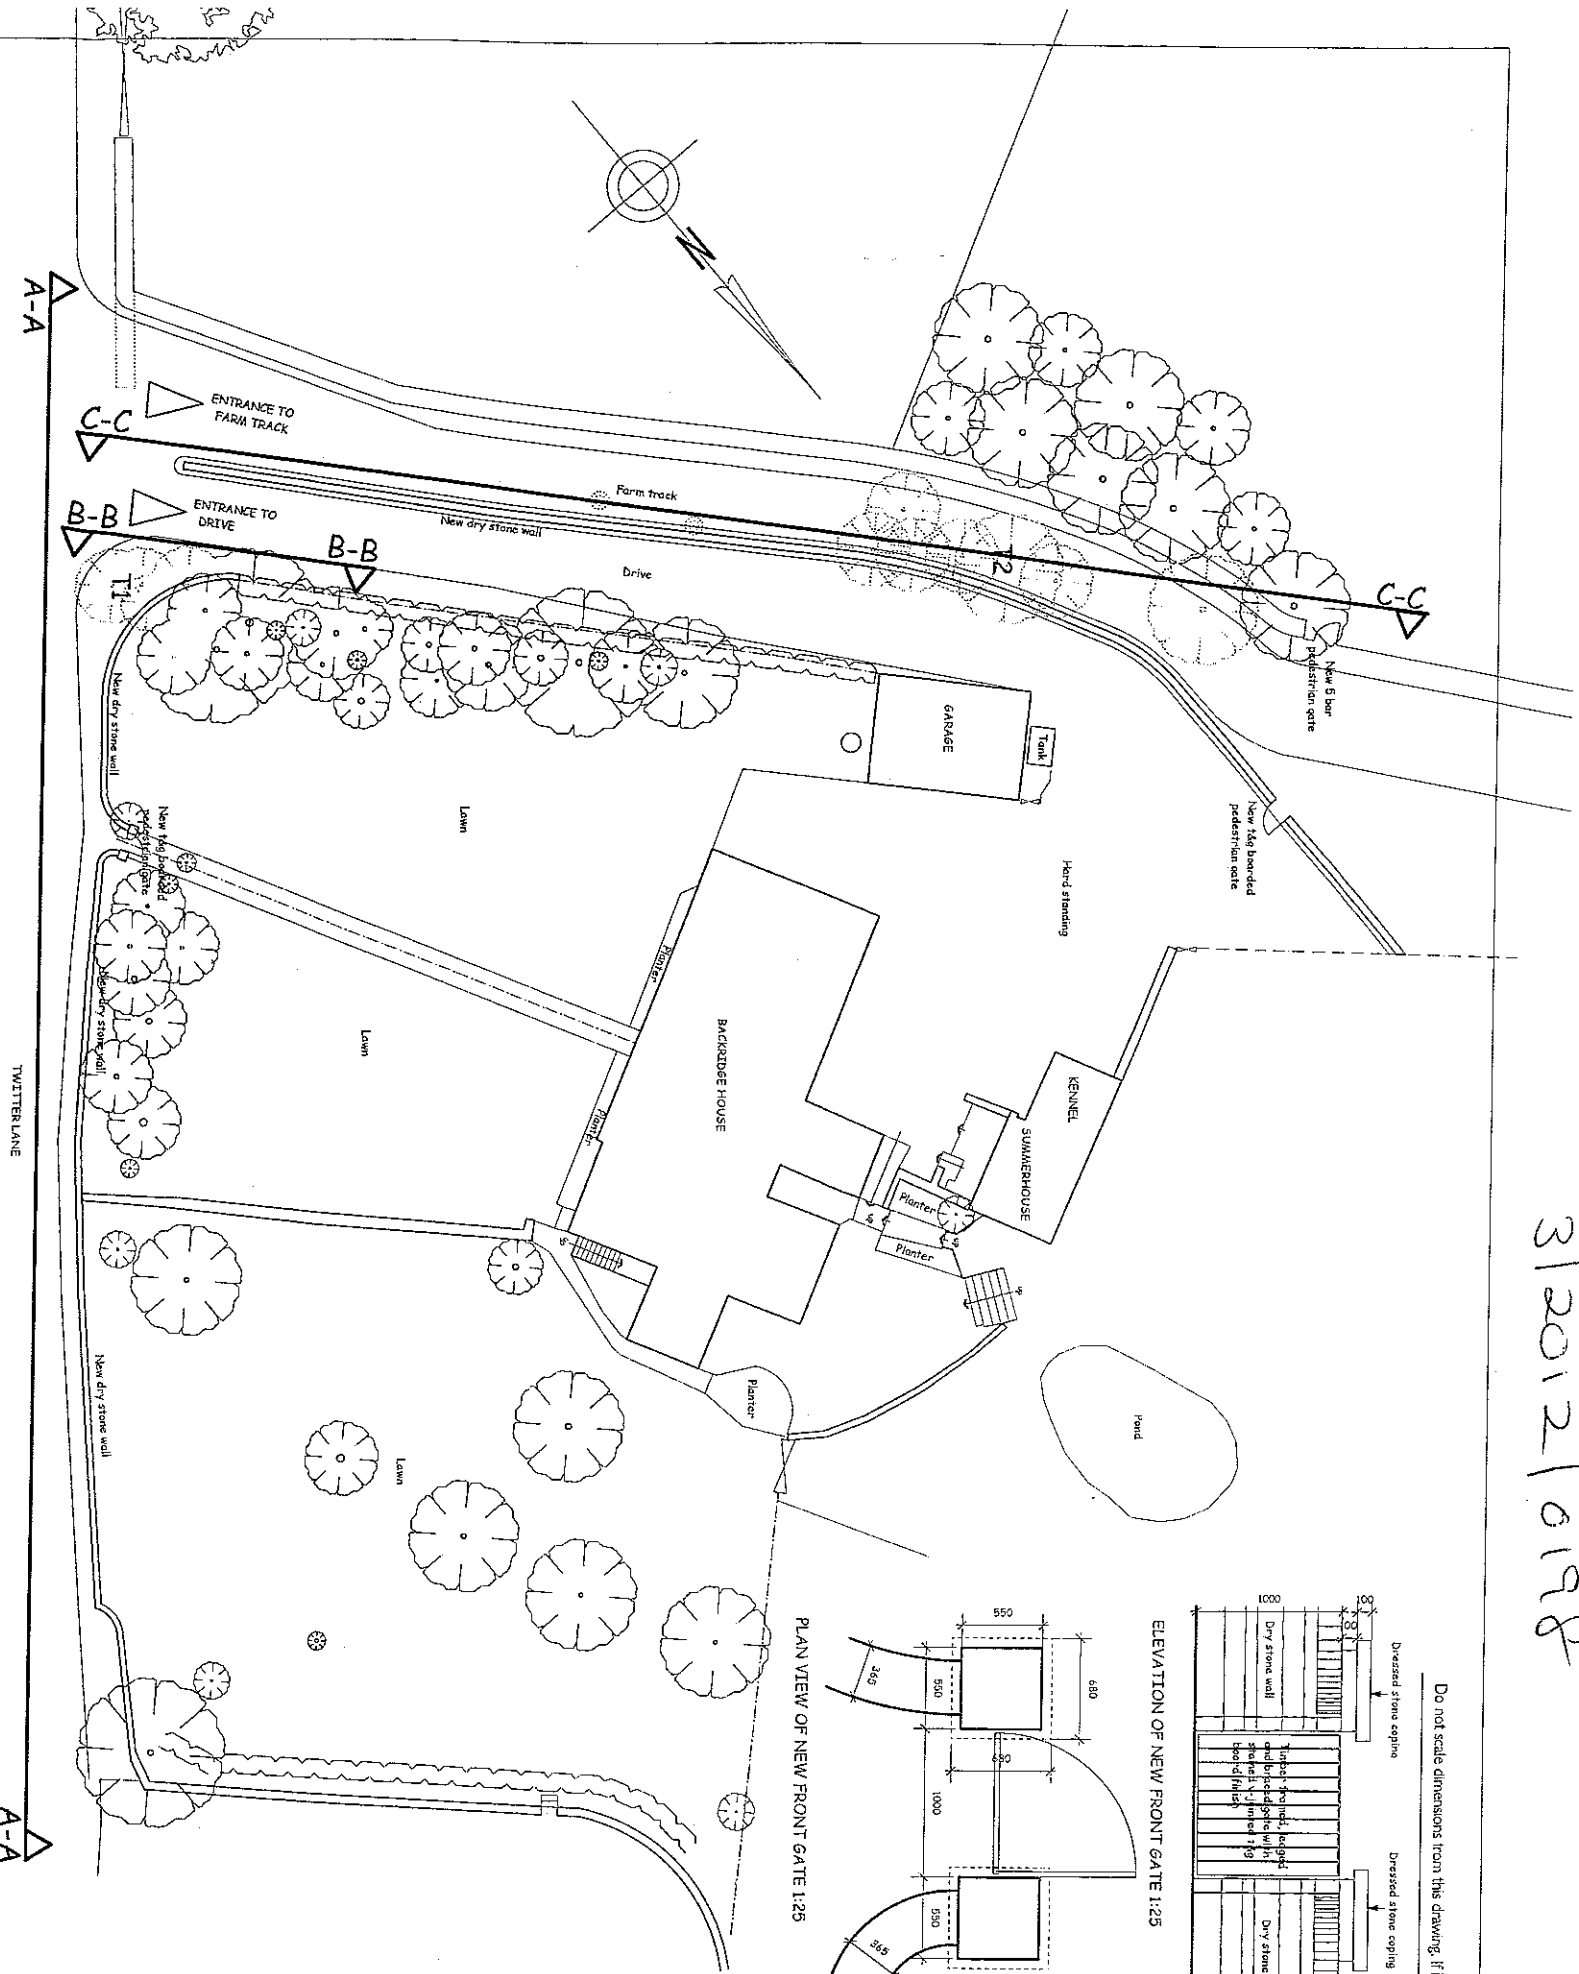


PLAN AS PROPOSED
SCALE 1:200

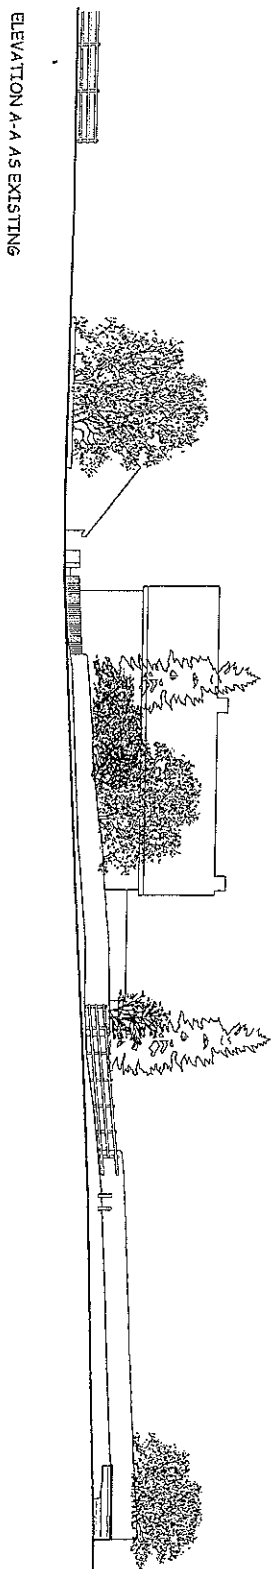


ELEVATION A-A AS EXISTING

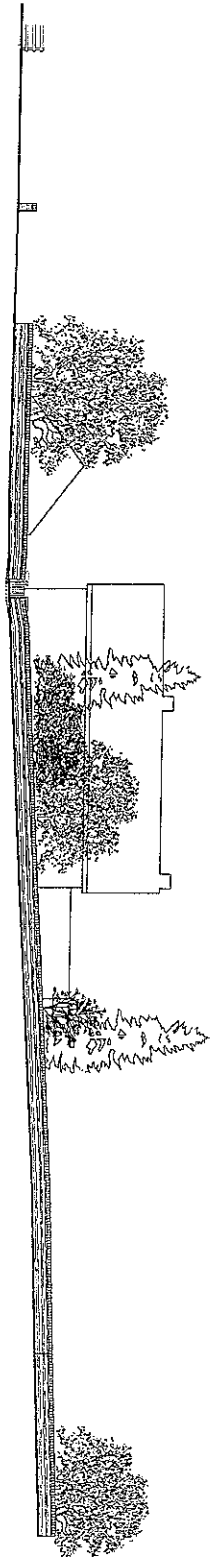

ELEVATION A-A AS PROPOSED

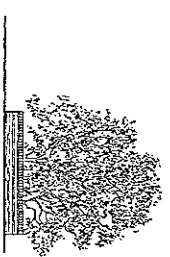

ELEVATION B-B

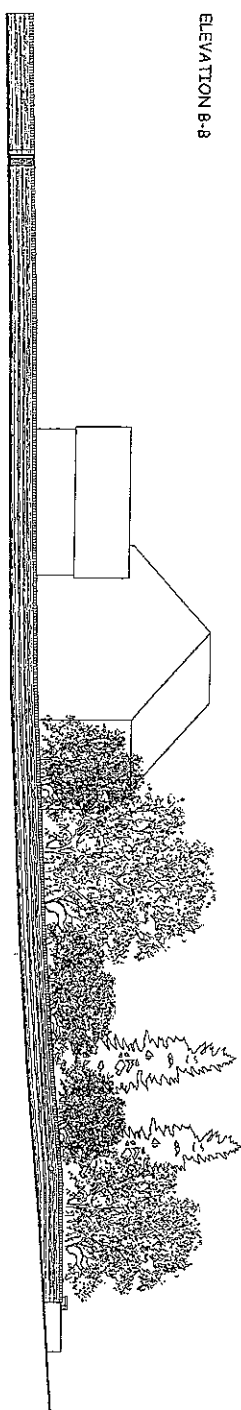

ELEVATION C-C

8 April 2012 Modified wall spacing from front drive
Revision A March 2012 Modified following Design Team comments
A. H. WOODHEAD, JACKSON & WILKINSON
Backridge House, Twitter Lane, Waddington

Site plan & elevations of dry stone walls as proposed

Site 1:200 & 1:25 @ A1 1149SK10
March 2012
1 Colours correct & checked & SCD OK & T: 0181 477 2416 & F: 0181 477 2117