




North Elevation (1:100)

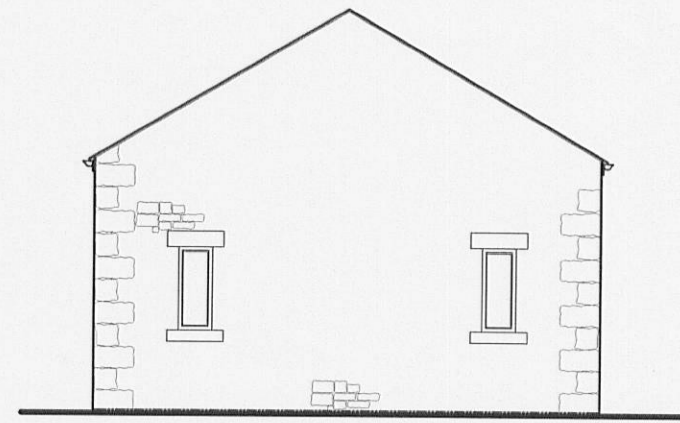


South Elevation (1:100)

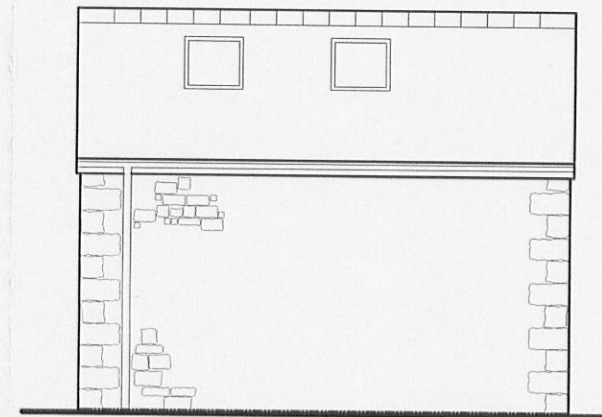


West Elevation (1:100)

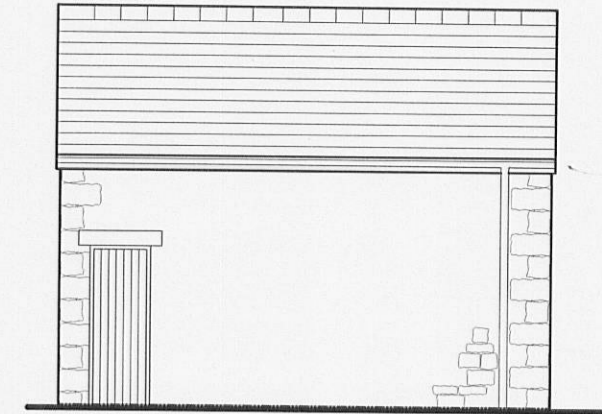

East Elevation (1:100)

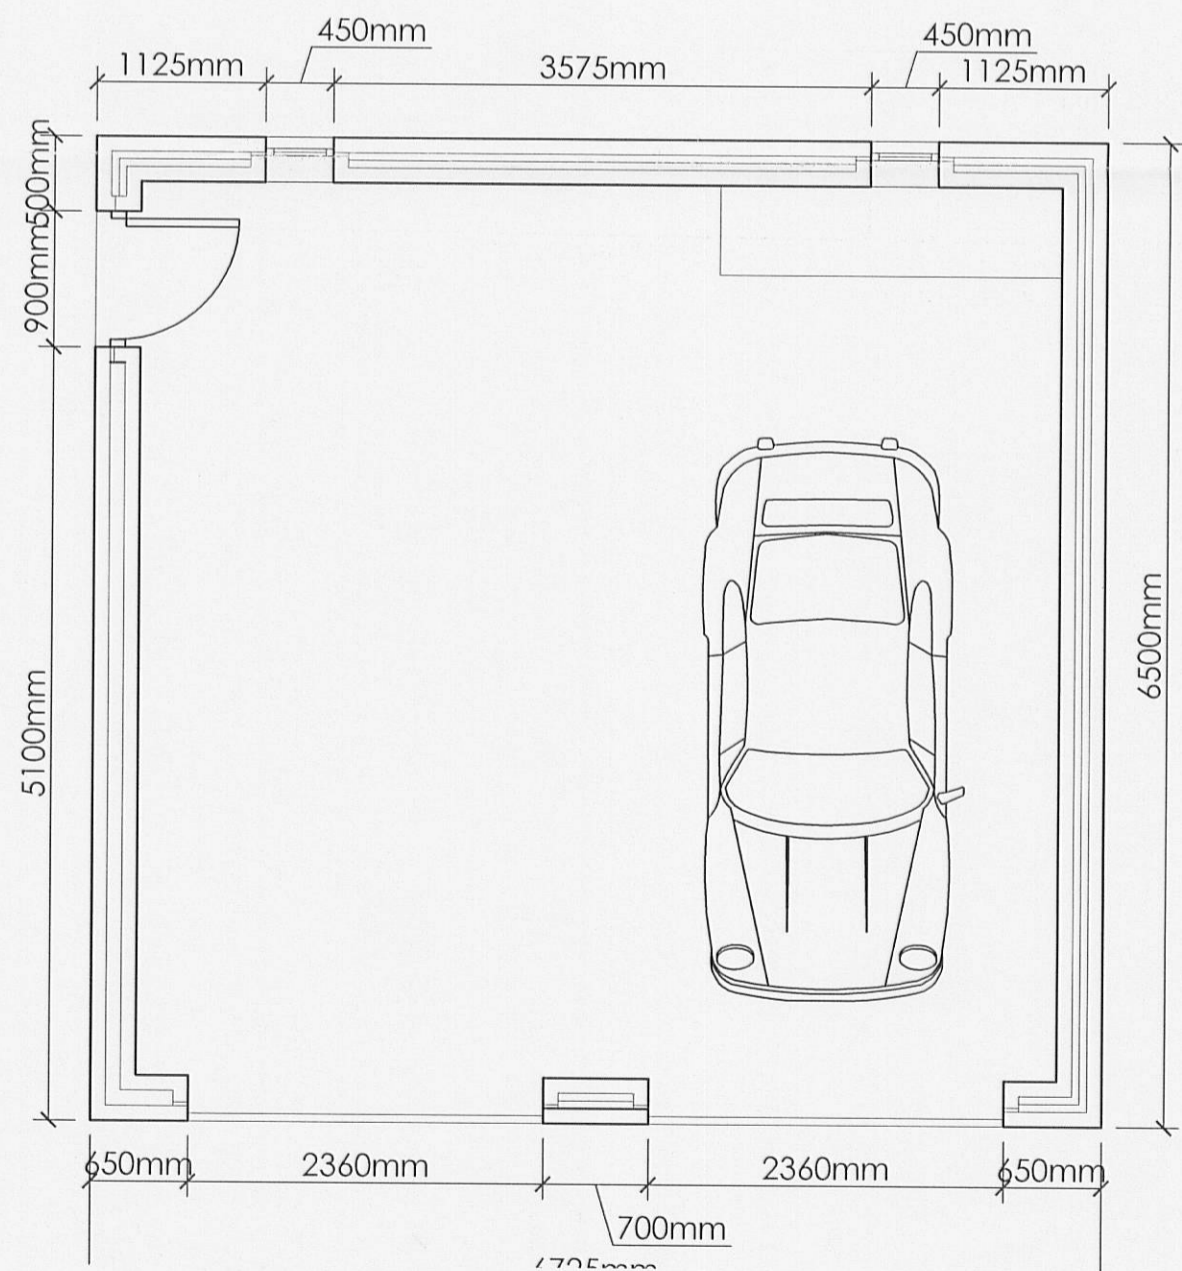

Ground Floor Plan (1:50)

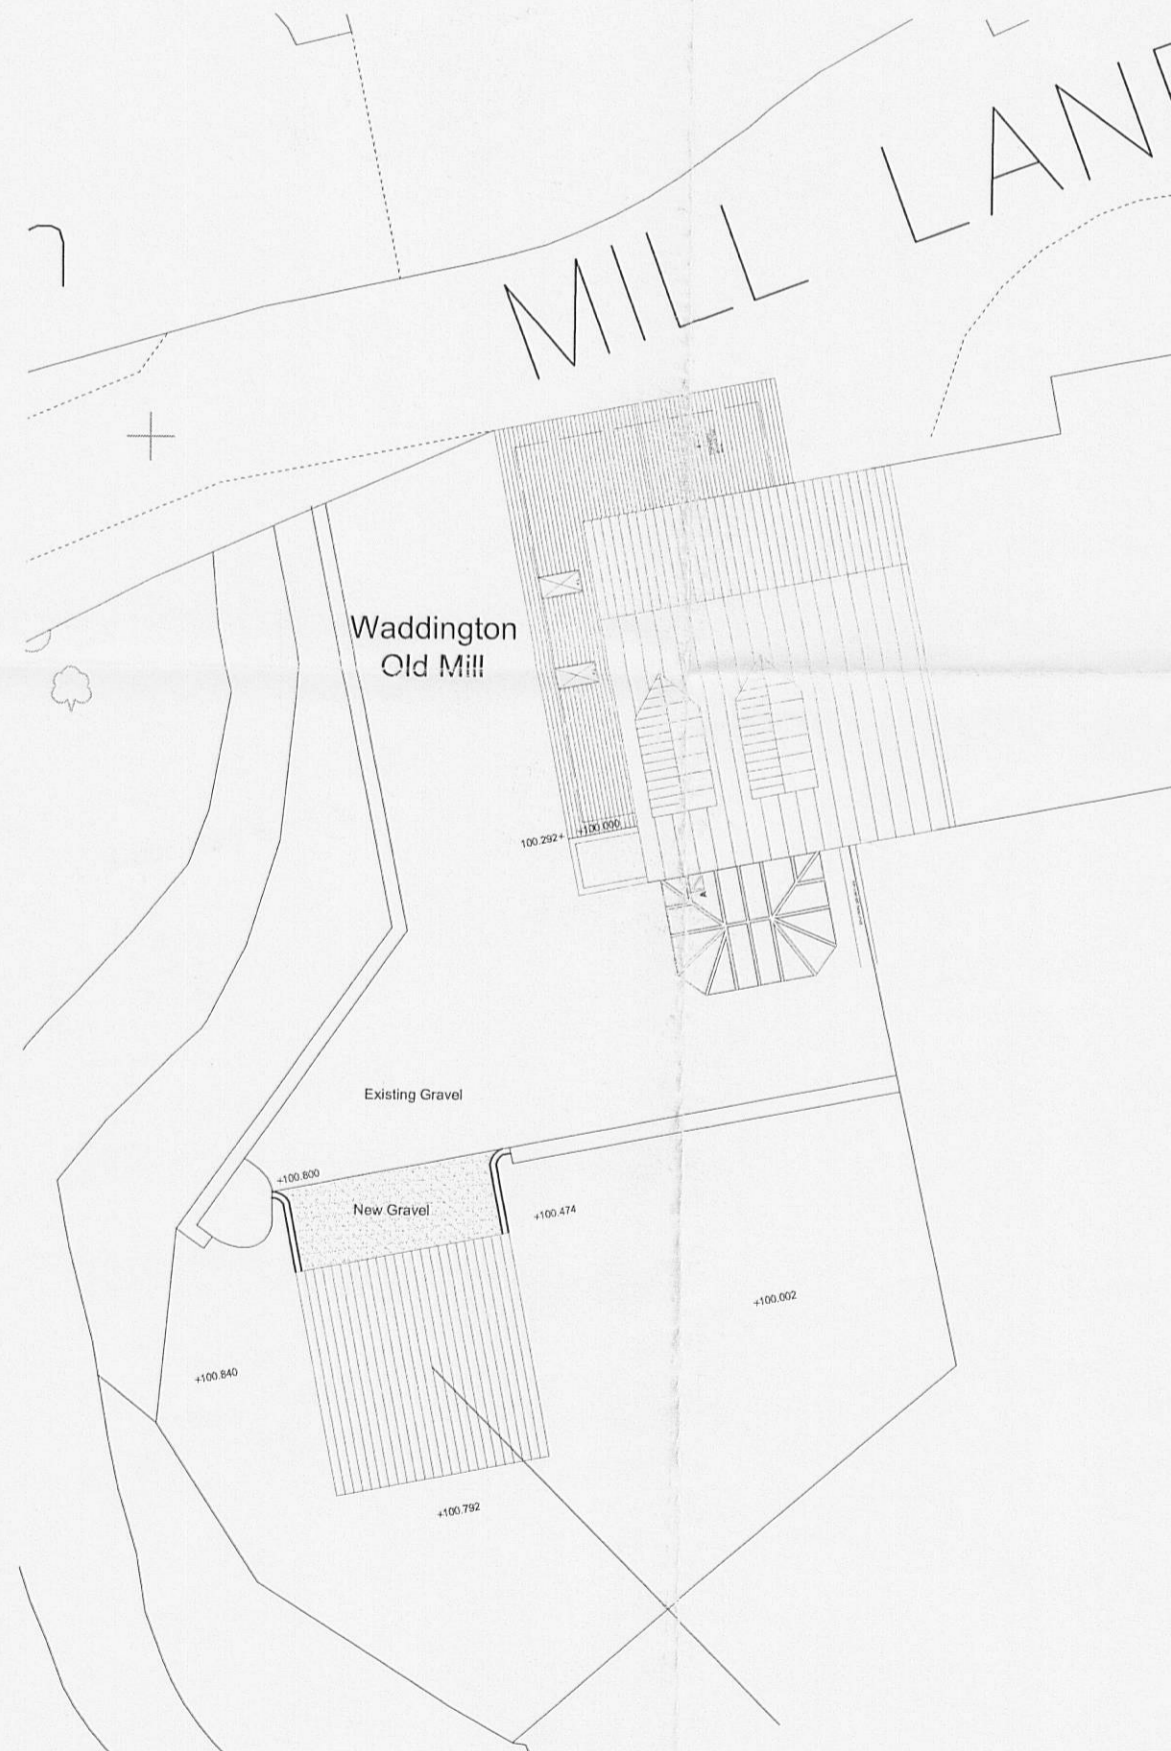

Site Plan (1:250)



View from Mill Lane (1:100)

Rev. A. Plans amended following pre-application advice 01.03.2012 JB

Client  
Mr and Mrs G. Meloy

Job Title  
Proposed New Garage and alterations to  
Waddington Old Mill  
Waddington  
Clitheroe

320120233P

Drawing Title  
Proposed Garage Plans, Elevations  
and Site Plan

Scale Varies	Date Sept 2011	Drawn JB
-----------------	-------------------	-------------



Sunderland Peacock & Associates  
Chartered Architects  
Stanley House, Lowergate  
Clitheroe, Lancashire BB7 1AD  
Tel: 01200 423178 Fax: 01200 427328  
E-mail: enquiries@spanda.co.uk  
www.spanda.co.uk

4179-01A