




GROUND FLOOR PLAN

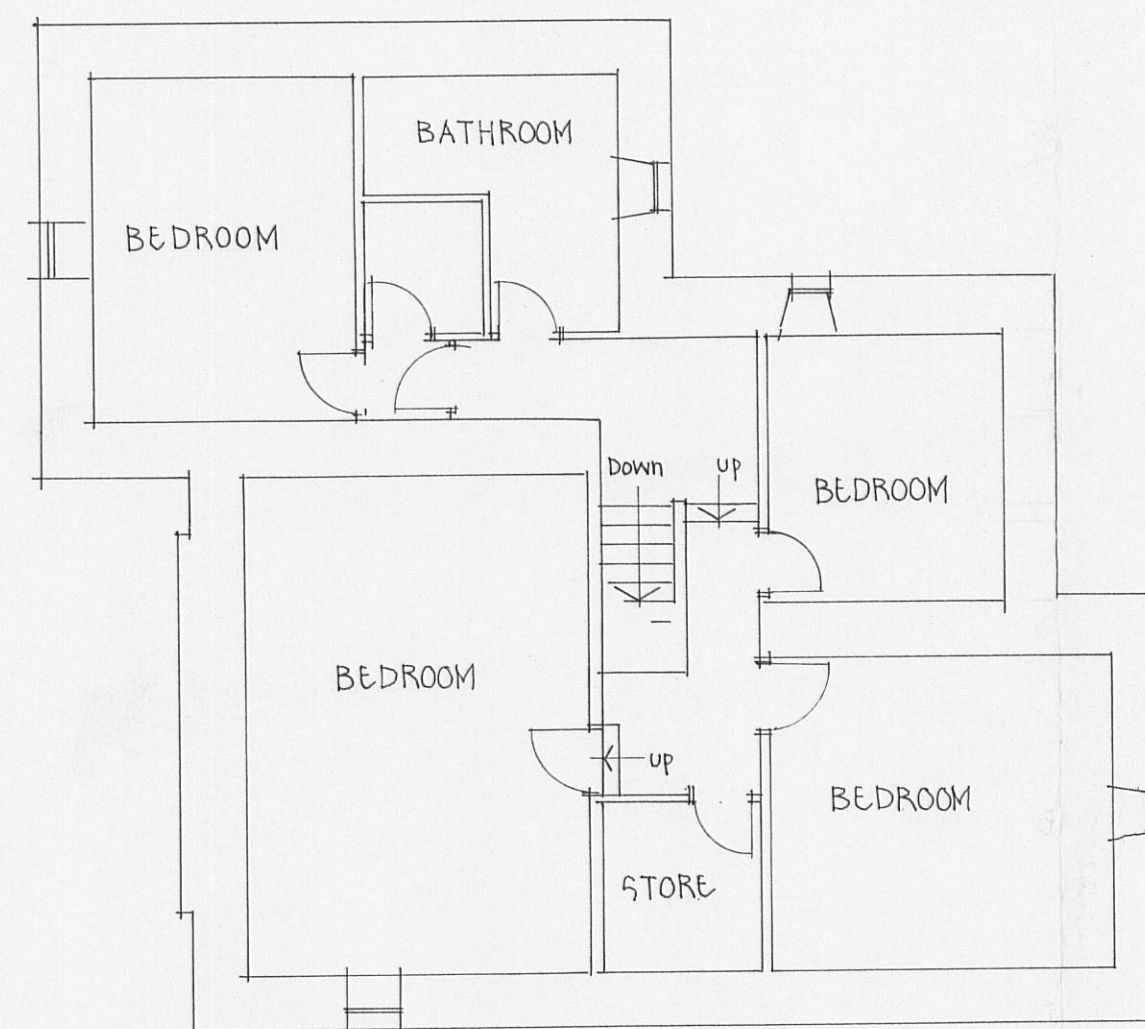

SECOND FLOOR PLAN

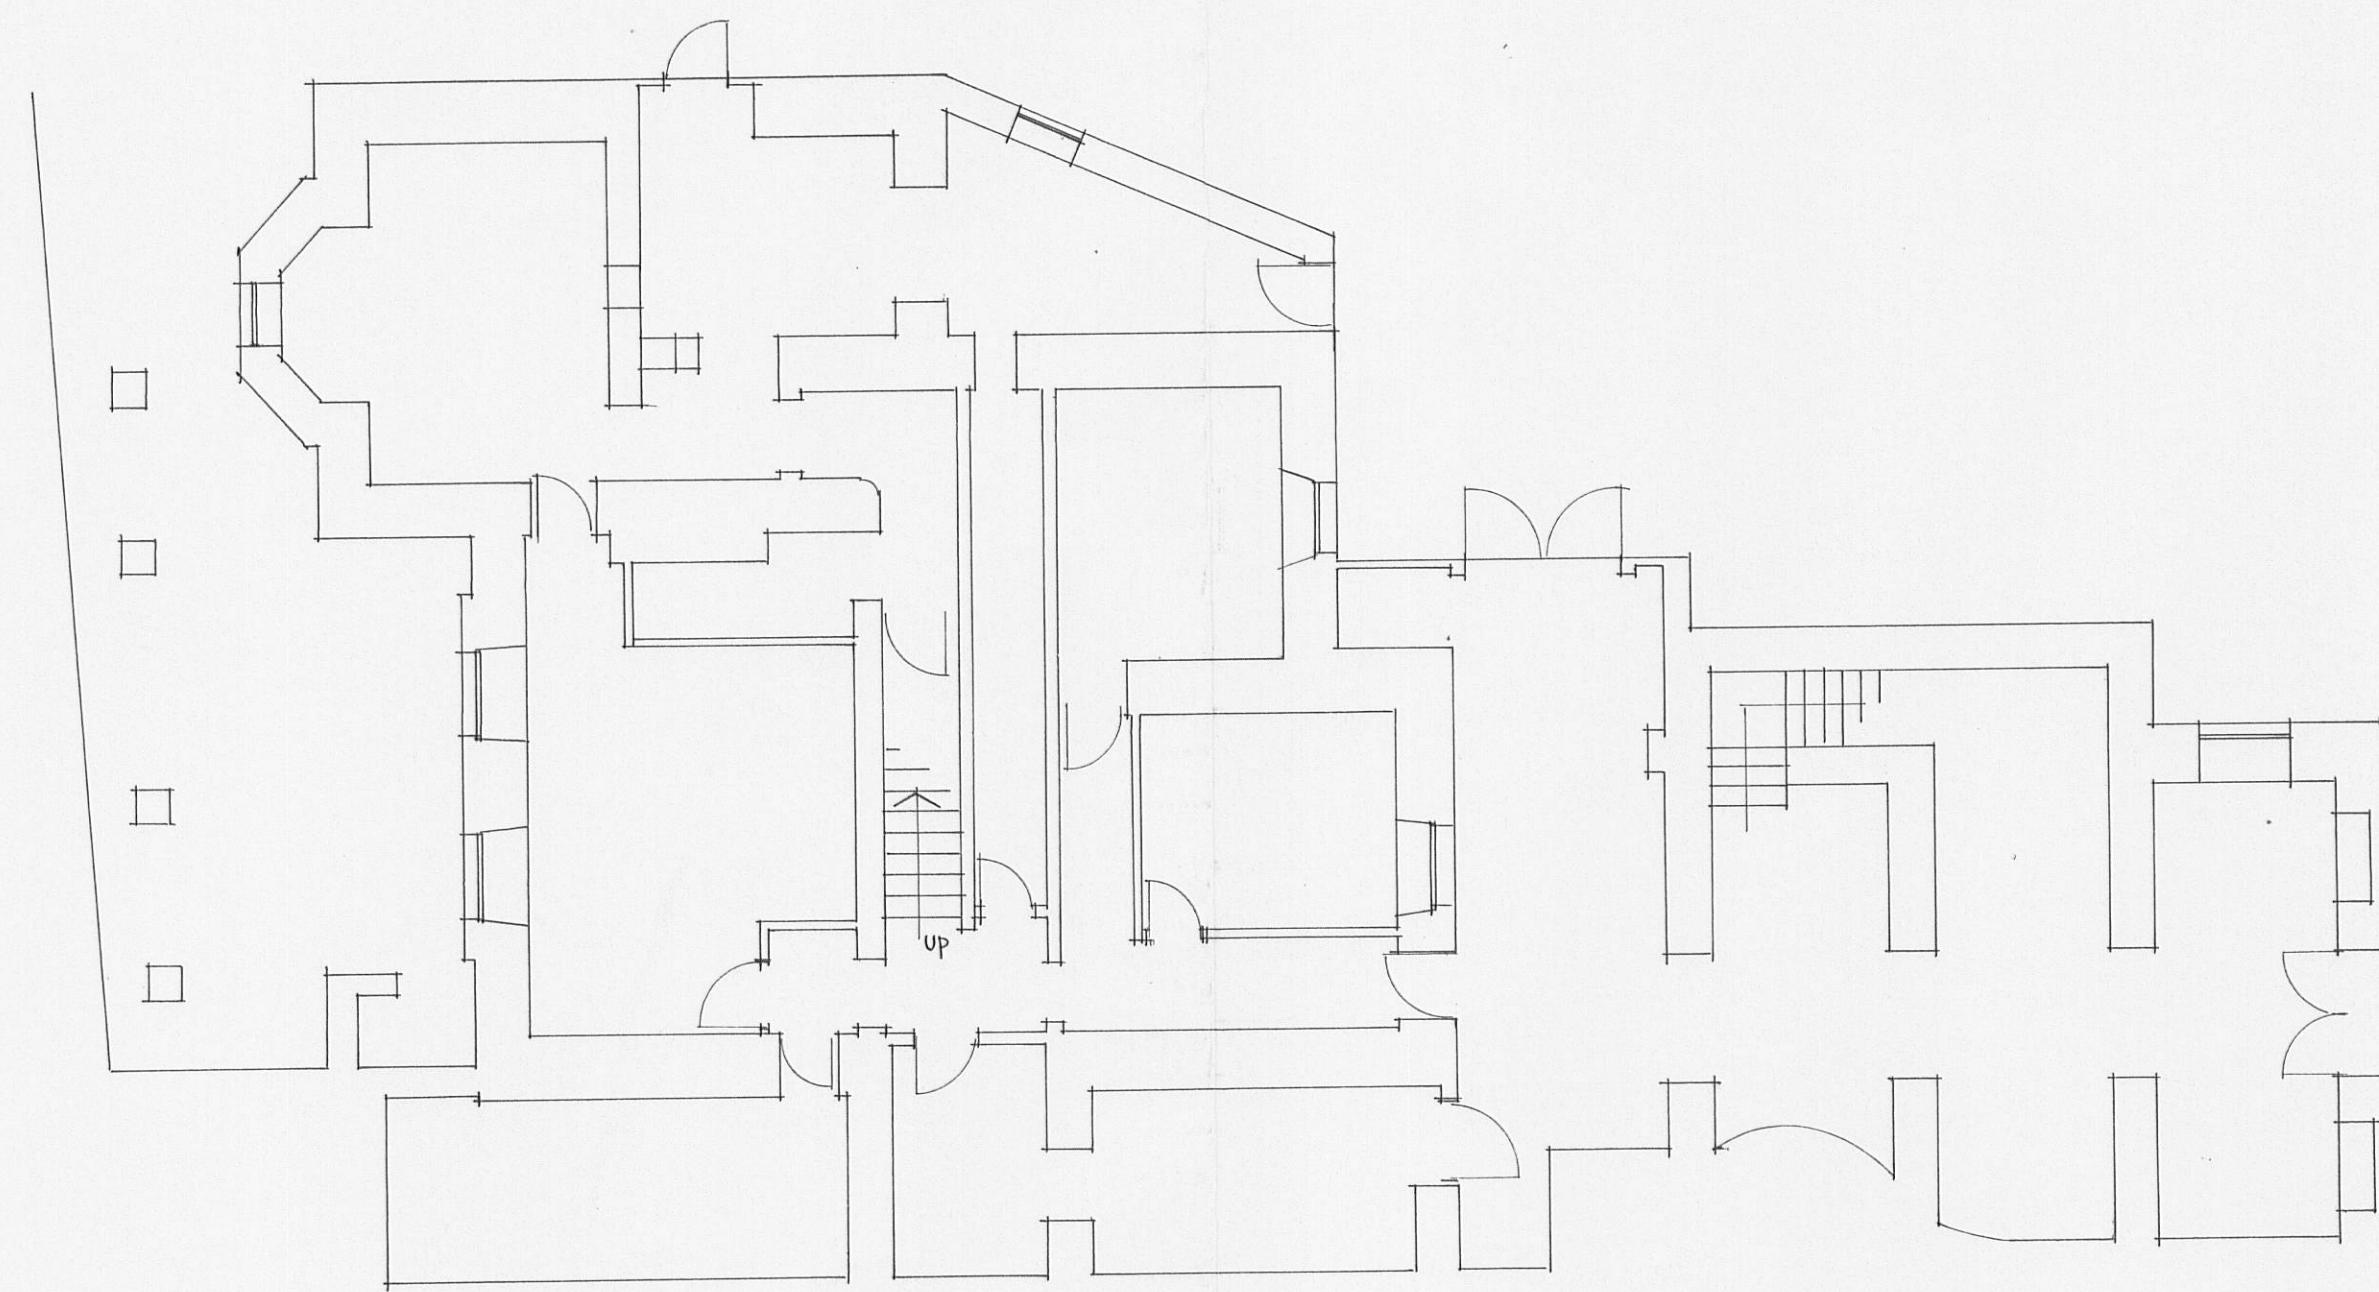

BASEMENT PLAN

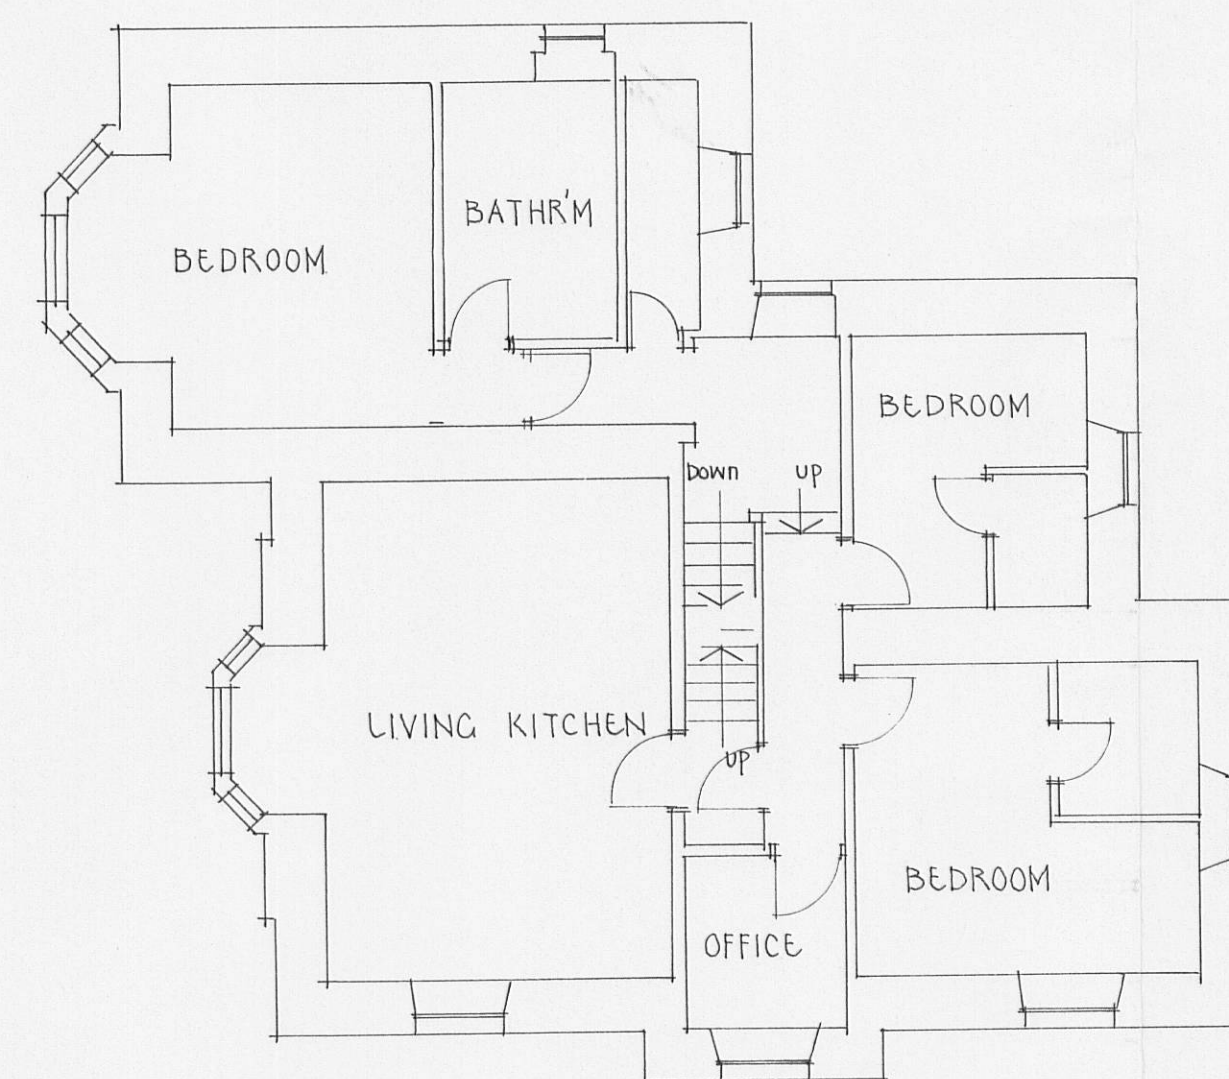

FIRST FLOOR PLAN

320120317P

REVISION	DATE	DR	CH

**Architectural
Design
Partnership**

Kirksyde
9 Castle Road
Colne
Lancashire BB8 7AR
Tel: 01282 861876

PROJECT
PROPOSED ALTERATIONS AT
THE PENDLE HOTEL
CHATBURN
FOR MR & MRS J. HARRISON

DRAWING TITLE
EXISTING PLANS

THIS DRAWING IS COPYRIGHT
THIS DRAWING IS NOT TO BE SCALED
ALL DIMENSIONS TO BE CHECKED ON SITE
BEFORE COMMENCEMENT OF WORK.
ADP TO BE NOTIFIED OF ANY ERRORS

DRAWN K J NOLAN DATE OCT 2011

CHECKED SCALE 1:100

DRAWING NO
462/7

