





GROUND FLOOR PLAN

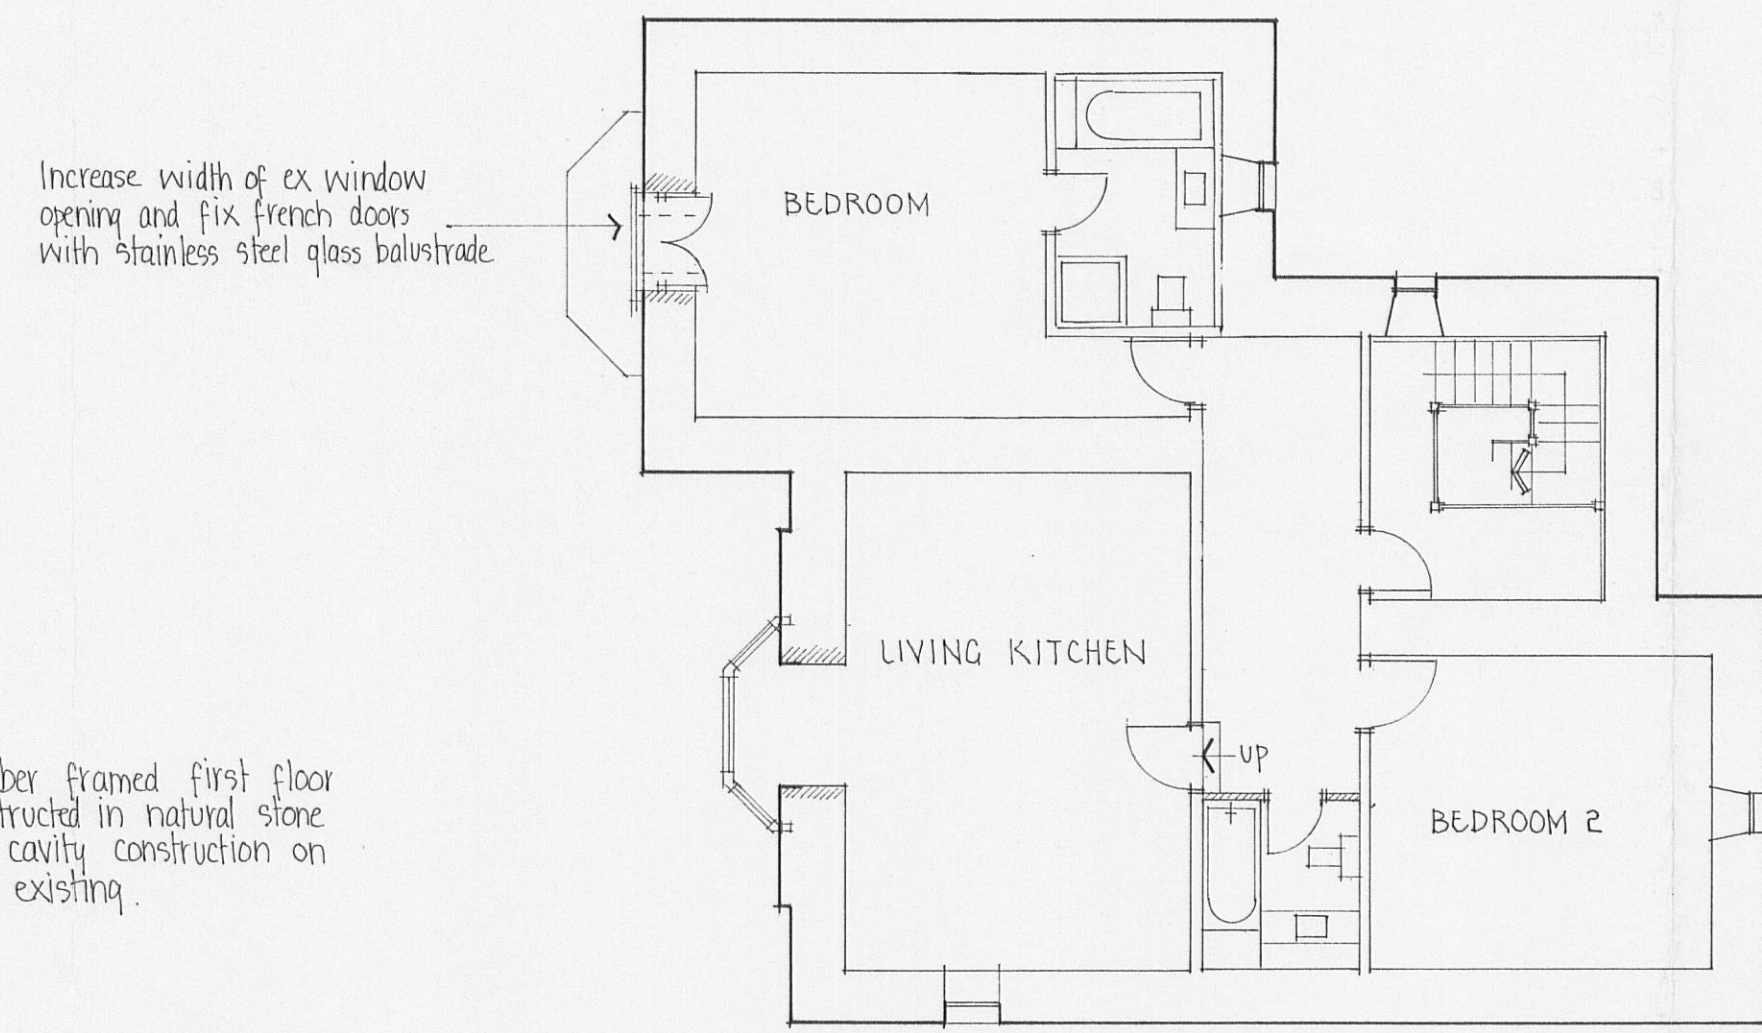


SECOND FLOOR PLAN

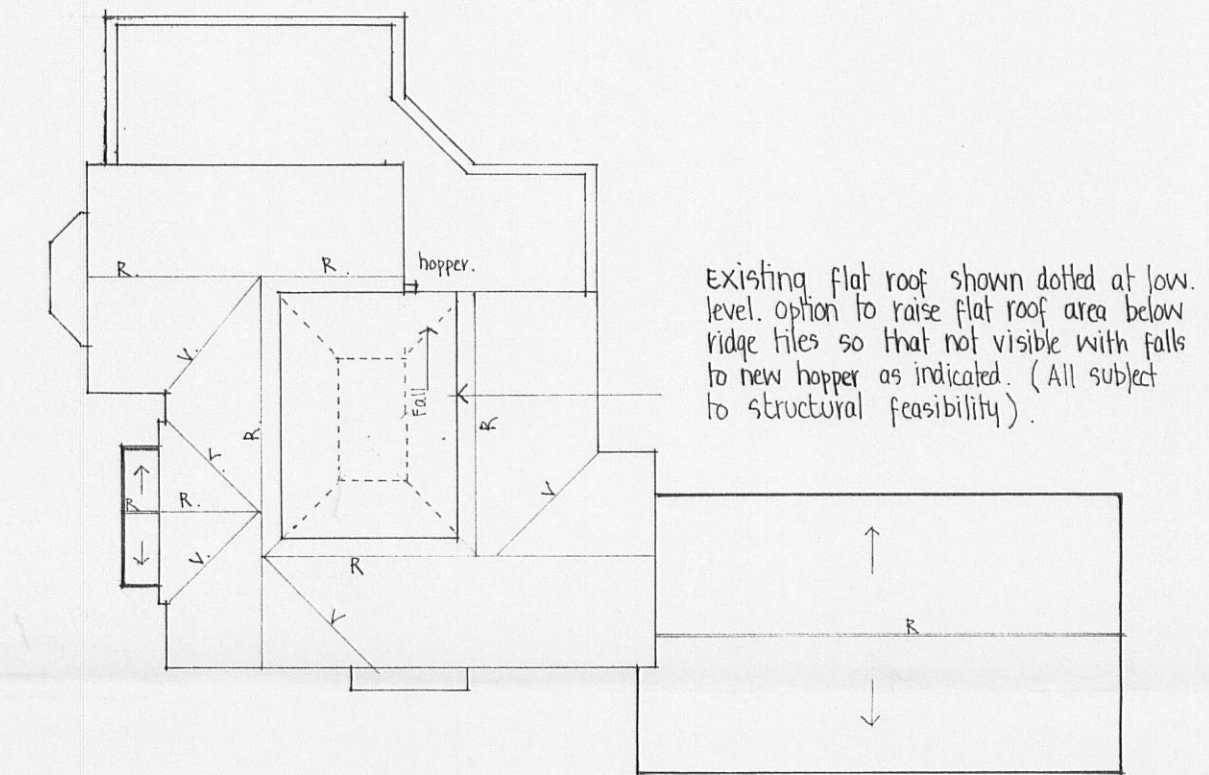


ROOF PLAN scale 1:200

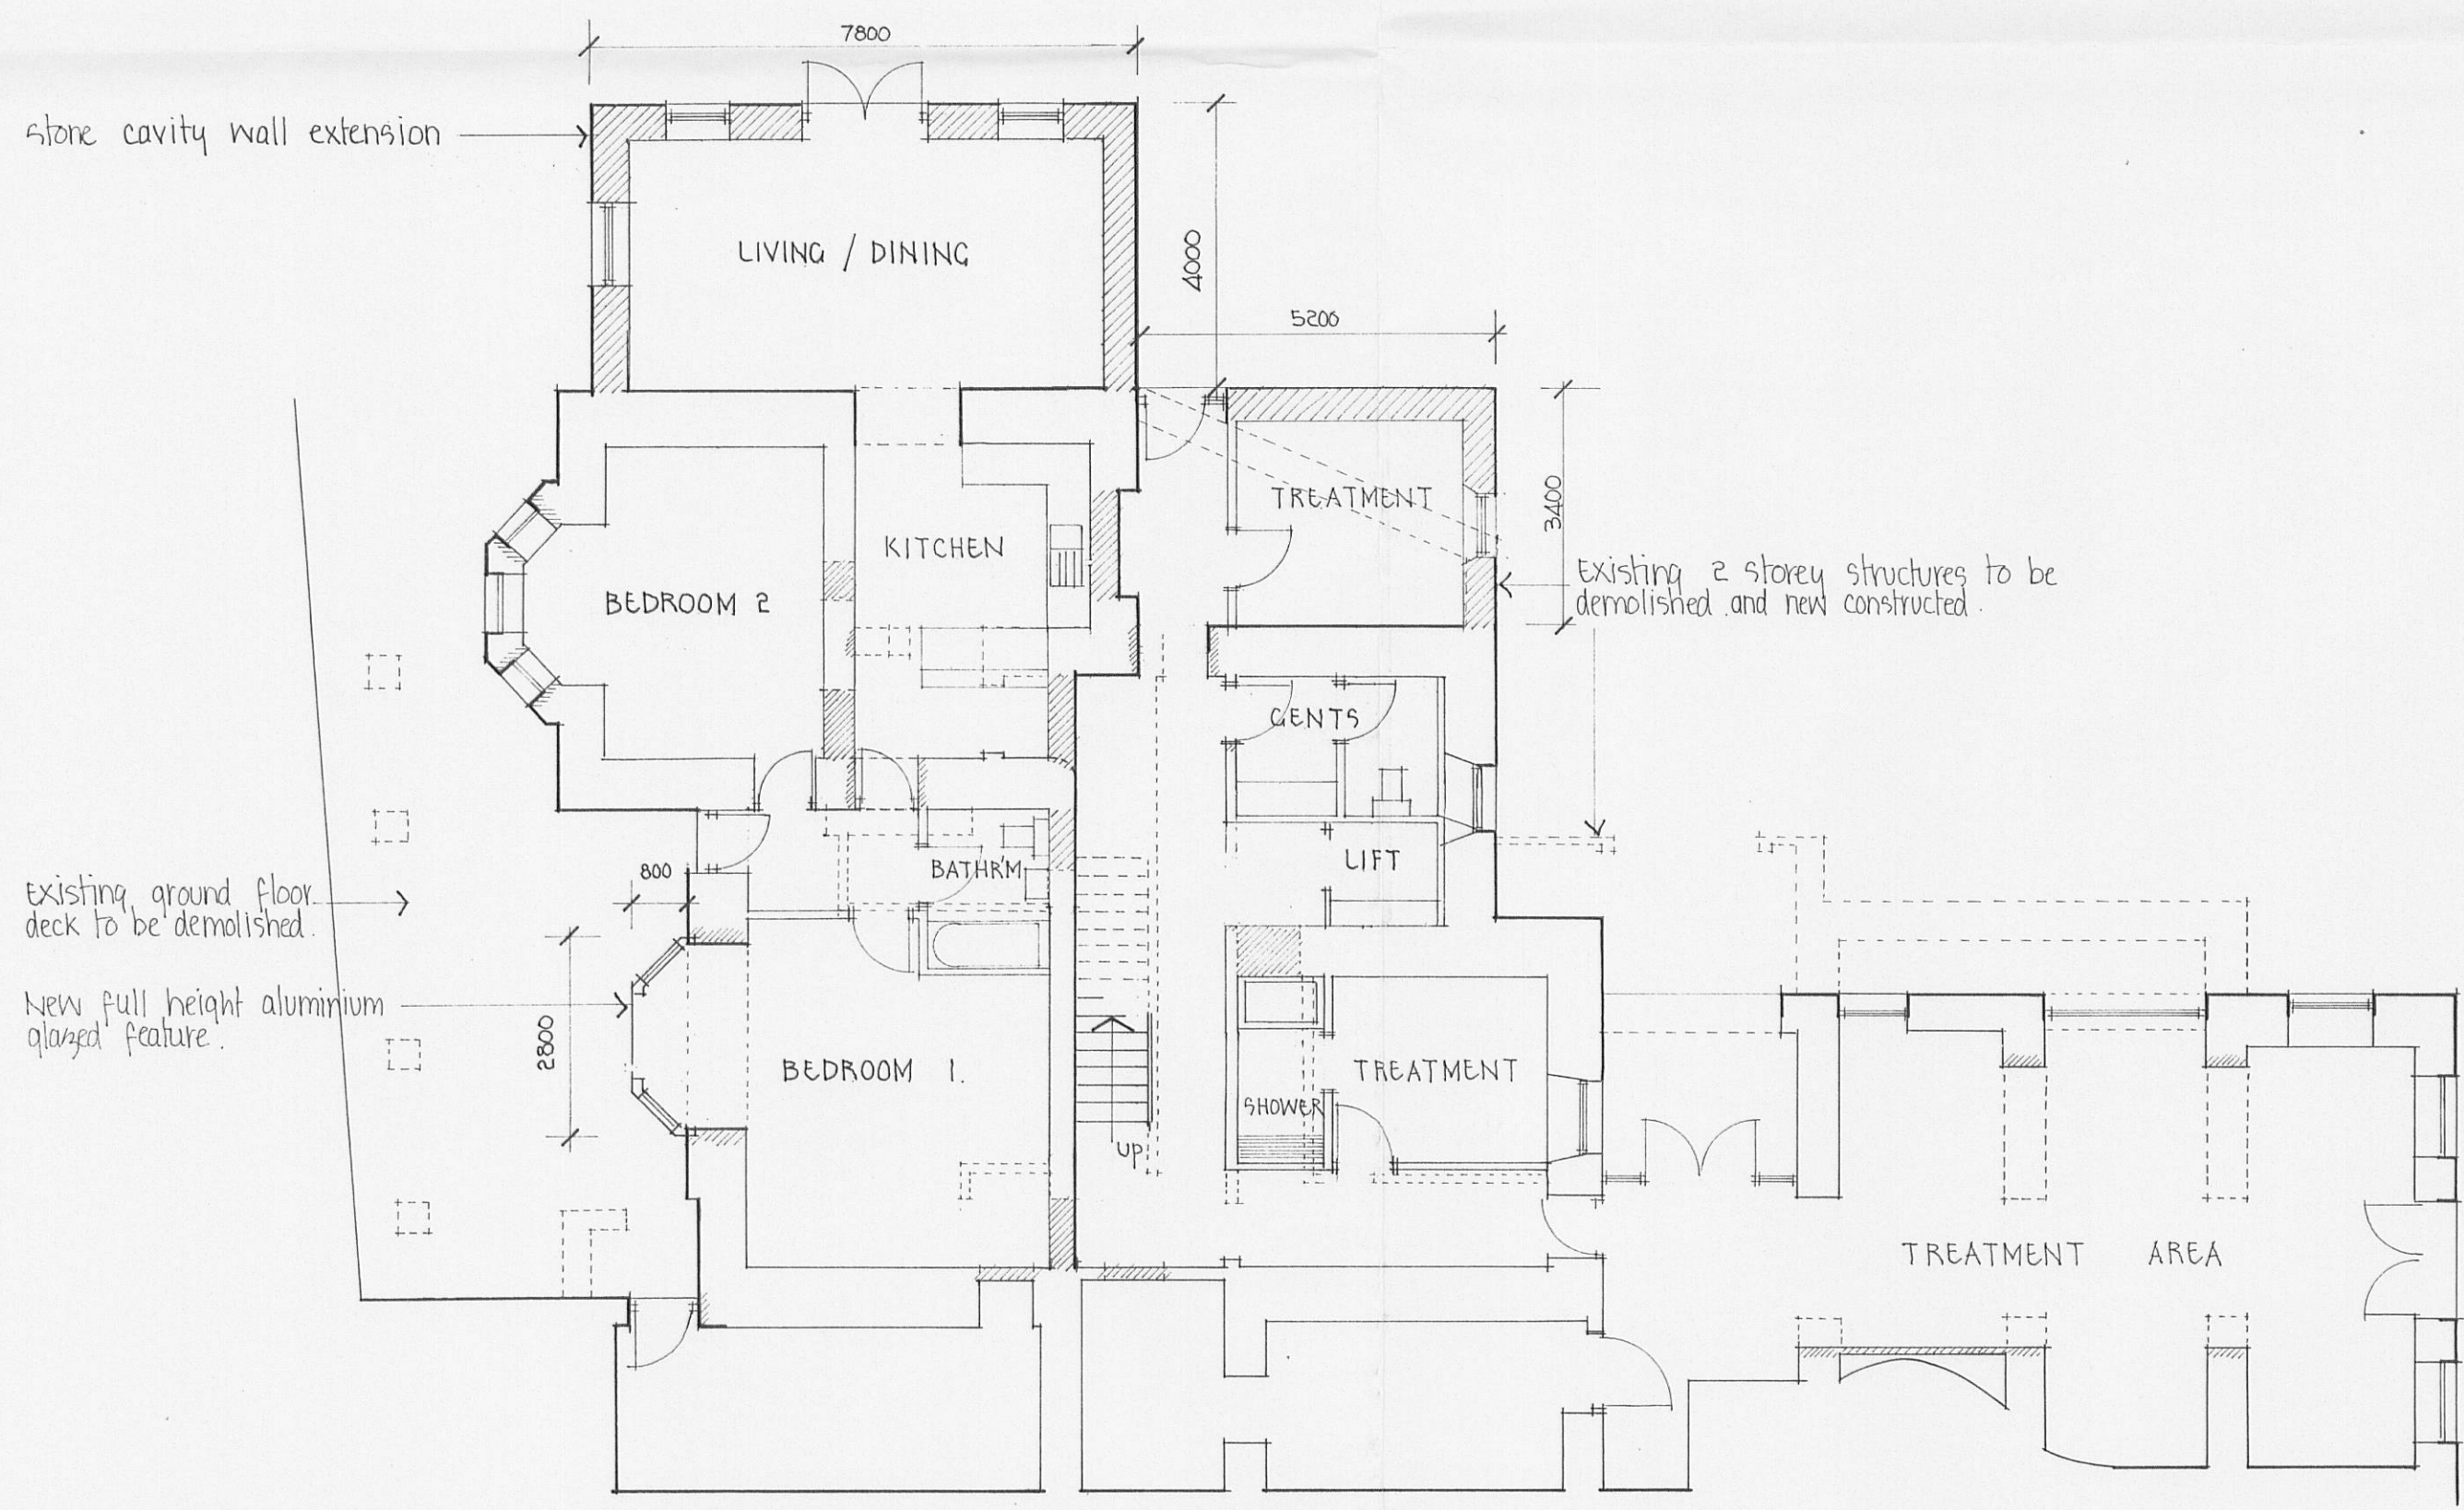 

BASEMENT PLAN

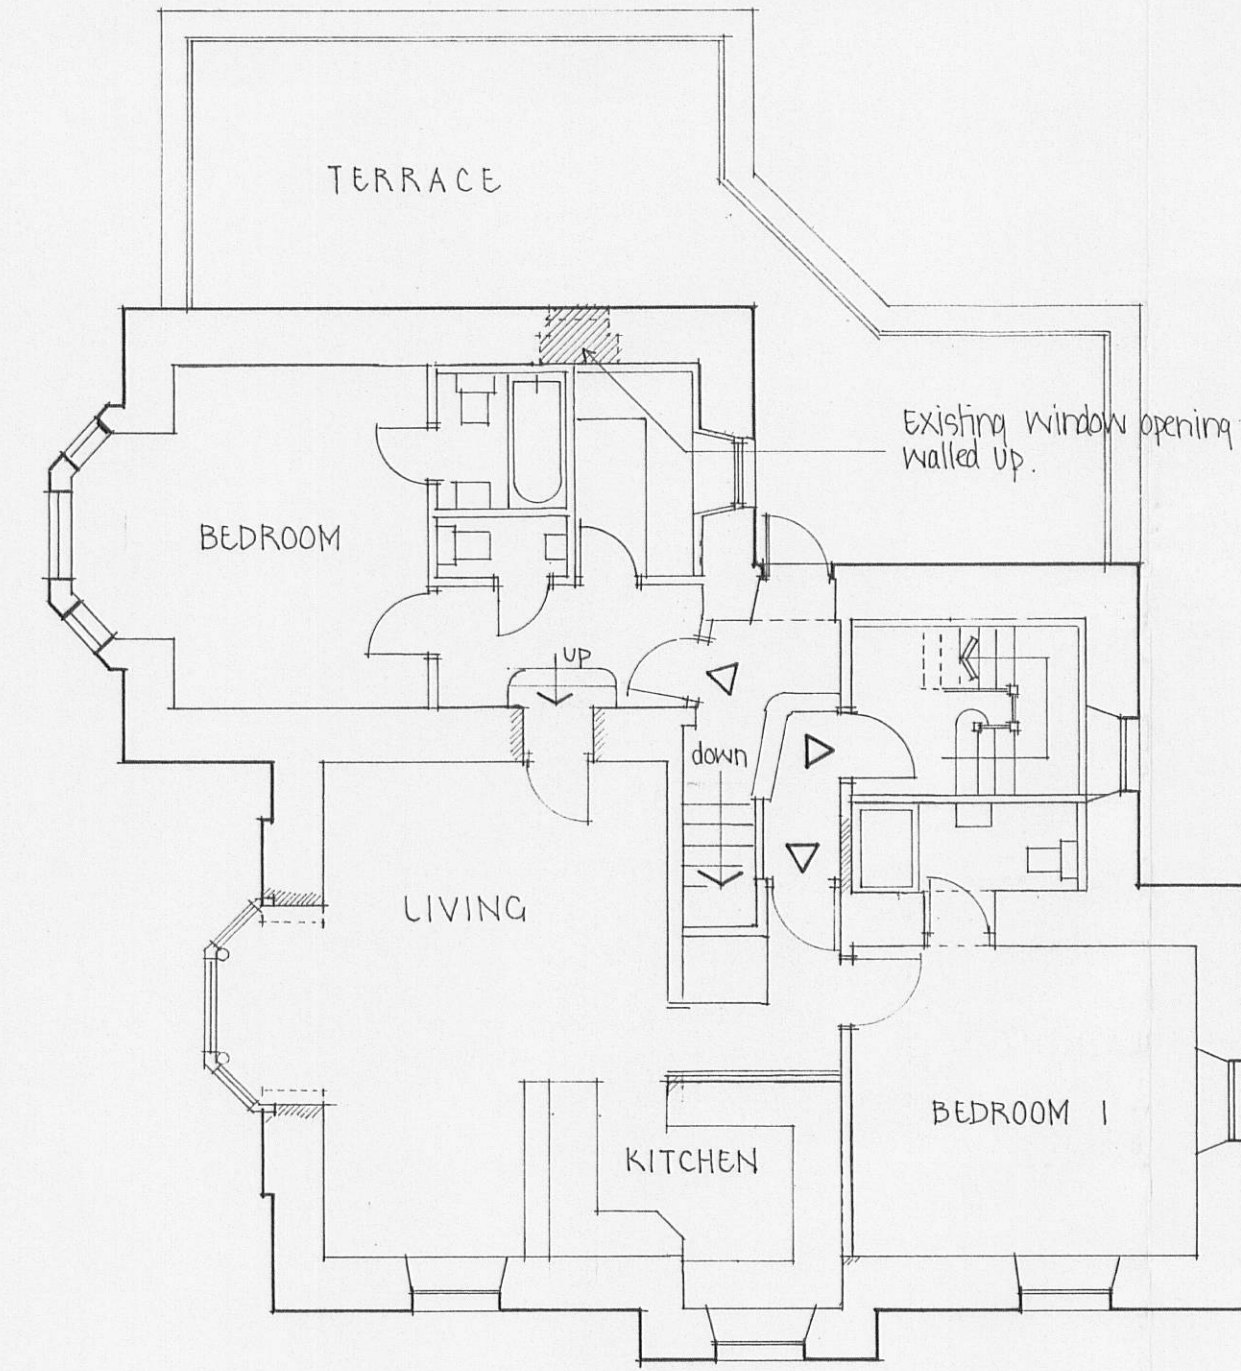

FIRST FLOOR PLAN

 

320120317P

REVISION	DATE	DR	CH
Architectural Design Partnership			
PROJECT		Kirkcaldy 9 Castle Road Colne Lancashire BB8 7AR Tel: 01282 861876	
PROPOSED ALTERATIONS AT THE PENDLE HOTEL CHATBURN FOR MR & MRS J. HARRISON			

DRAWING TITLE
PROPOSED PLANS

THIS DRAWING IS COPYRIGHT
THE DRAWING IS NOT TO BE SCALED
ALL DIMENSIONS TO BE CHECKED ON SITE
BEFORE COMMENCEMENT OF WORK
ADP TO BE NOTIFIED OF ANY ERRORS

DRAWN	K J NOLAN	DATE	OCT 2011
CHECKED		SCALE	1:100

DRAWING NO
462/9 A B