



South Elevation

Cut Stone as Before



East Elevation


Concrete Rendered and Painted and Dark Cream

Sand Stone Lintels

Cut Stone as Before



North Elevation

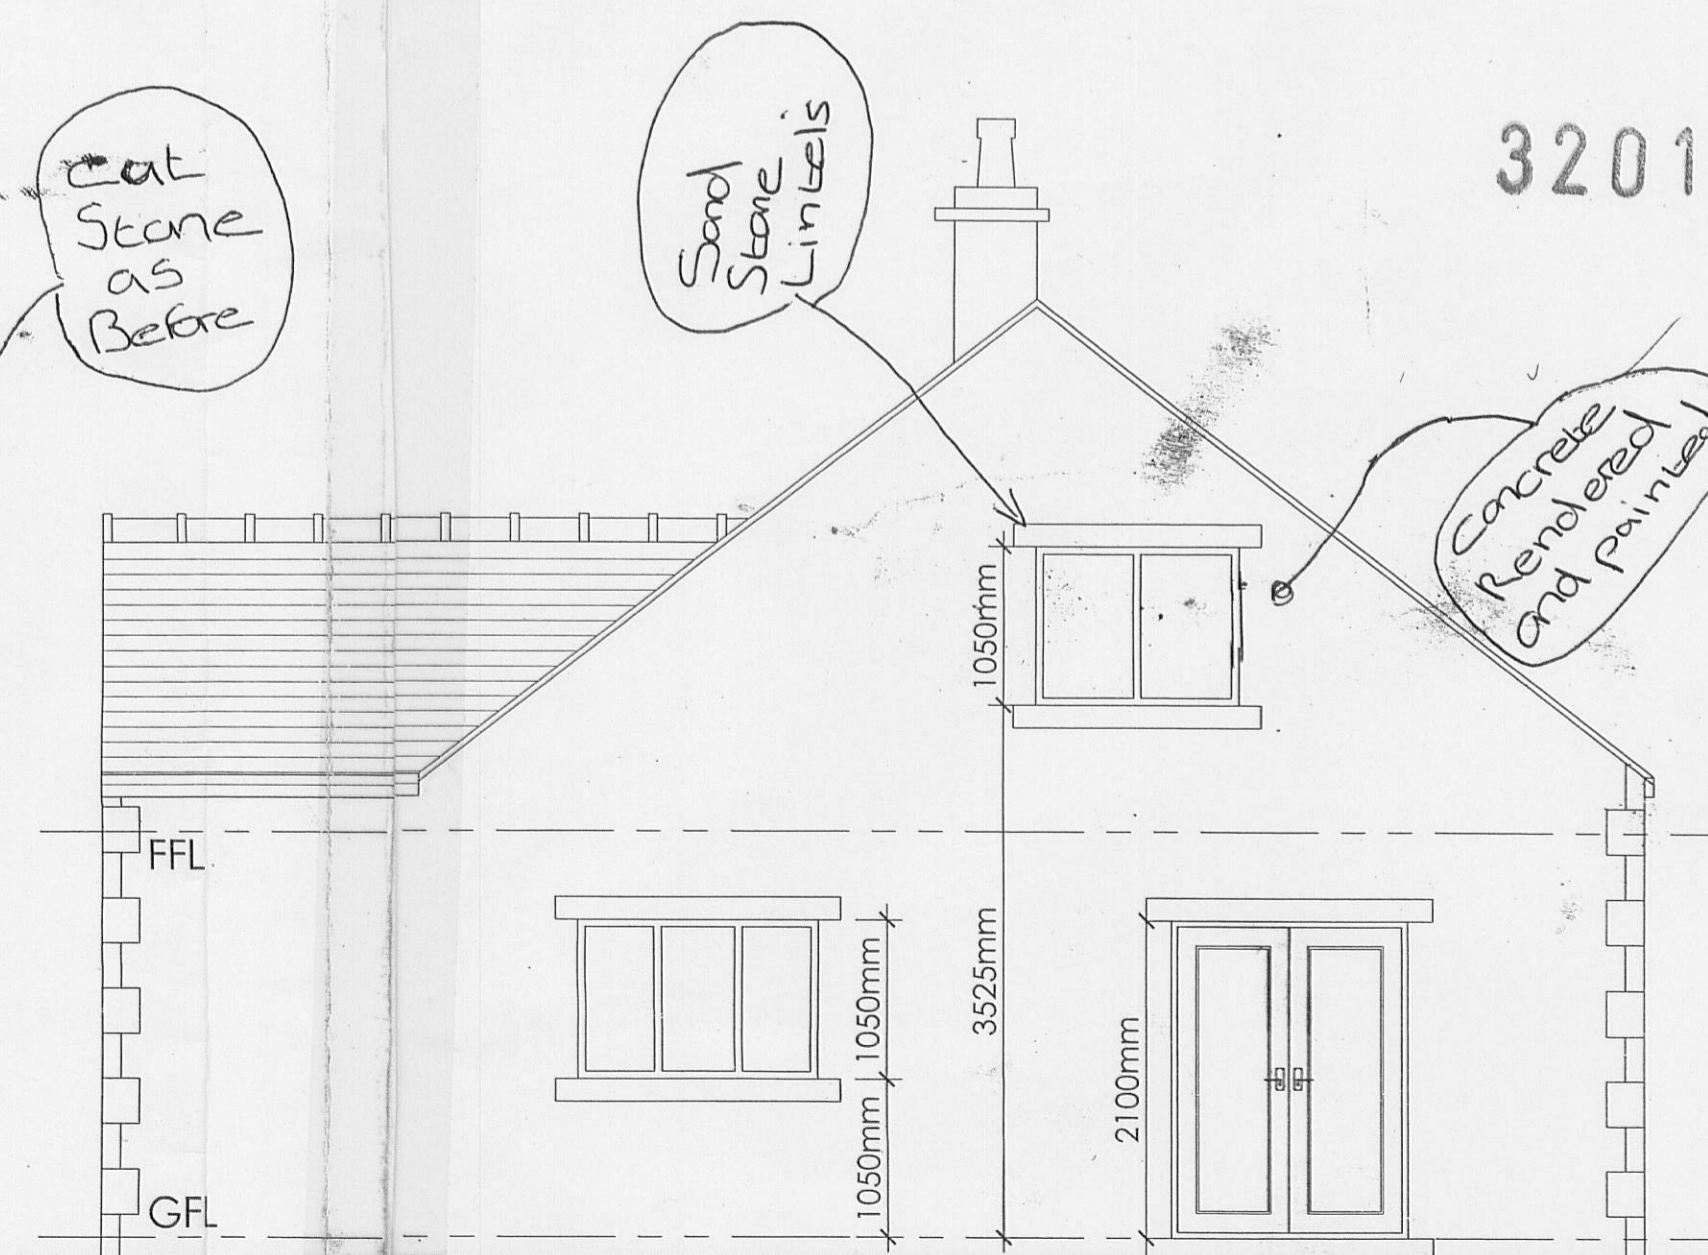

West Elevation

Cut Stone as Before

Sand Stone Lintels

Concrete Rendered and Painted

320120419P

Client Mr B Blackburn and Miss L Alpe		
Job Title Proposed Holiday Cottage at Higher Mill Farm Mill Lane Slaidburn Road Waddington BB7 3JJ		
Drawing Title Proposed Elevations Building Regulations		
Scale 1:50	Date 07/05/11	Drawn AMH

DWG -04