




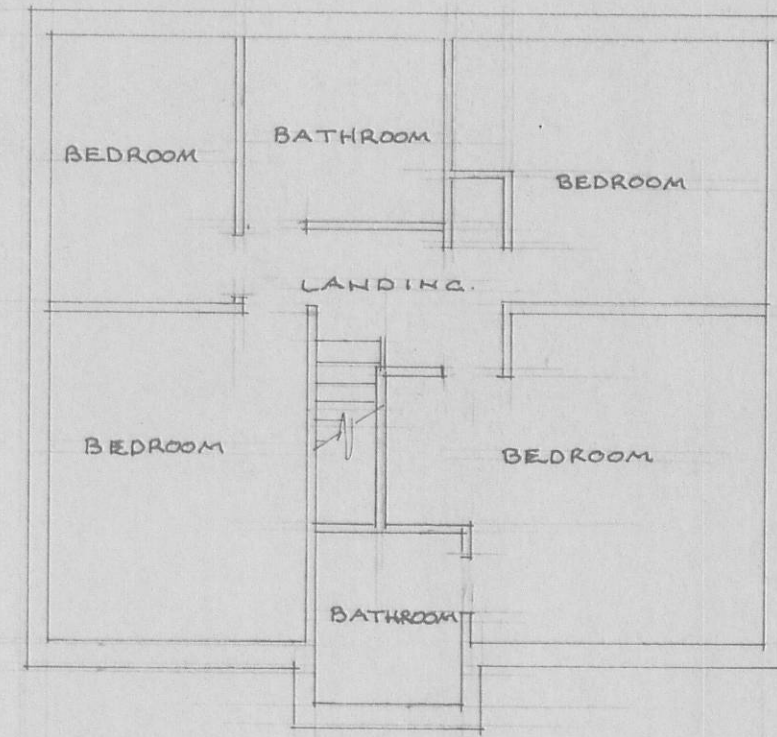


existing first floor

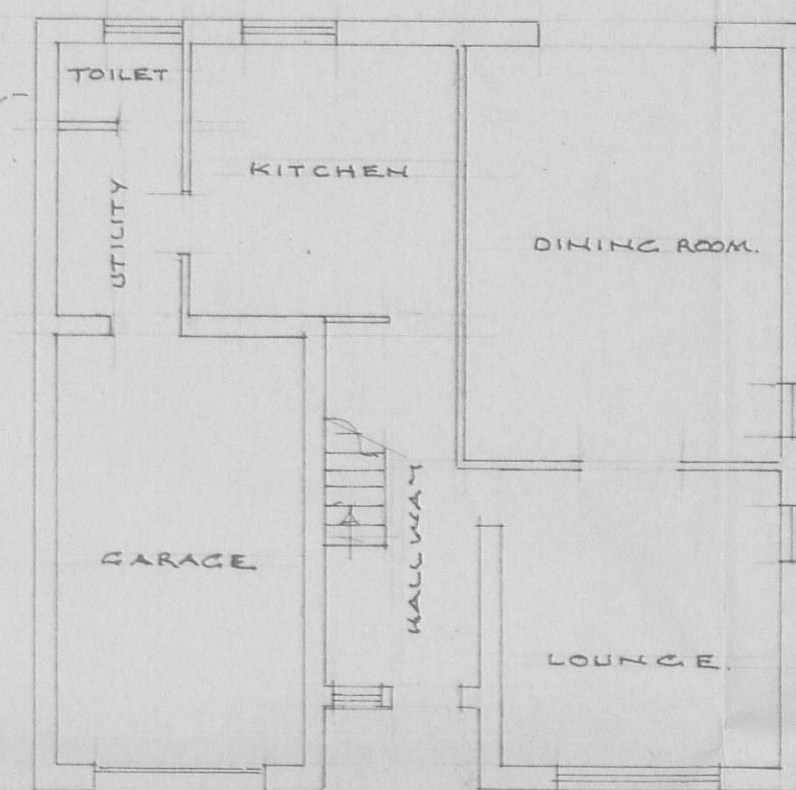


existing ground floor and entrance apron

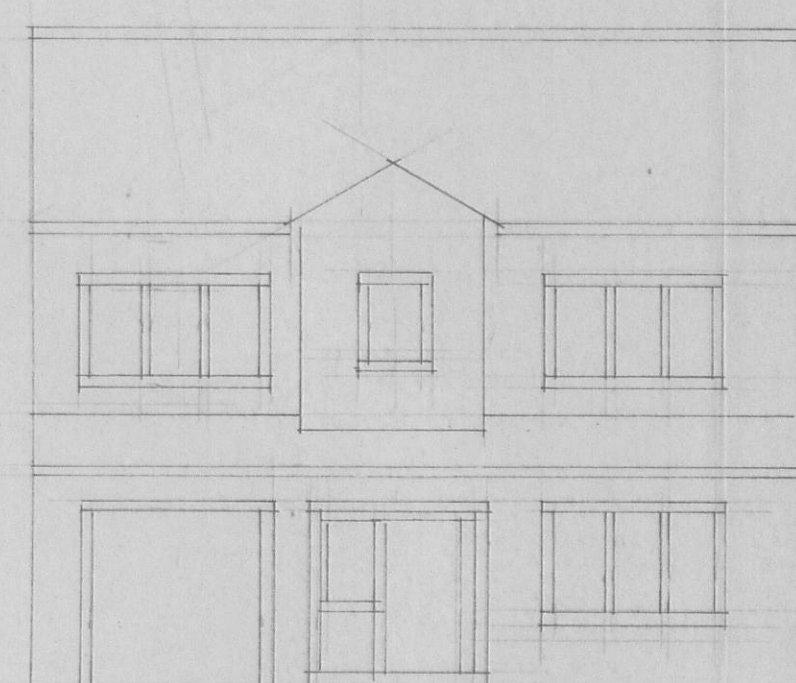

existing front elevation west

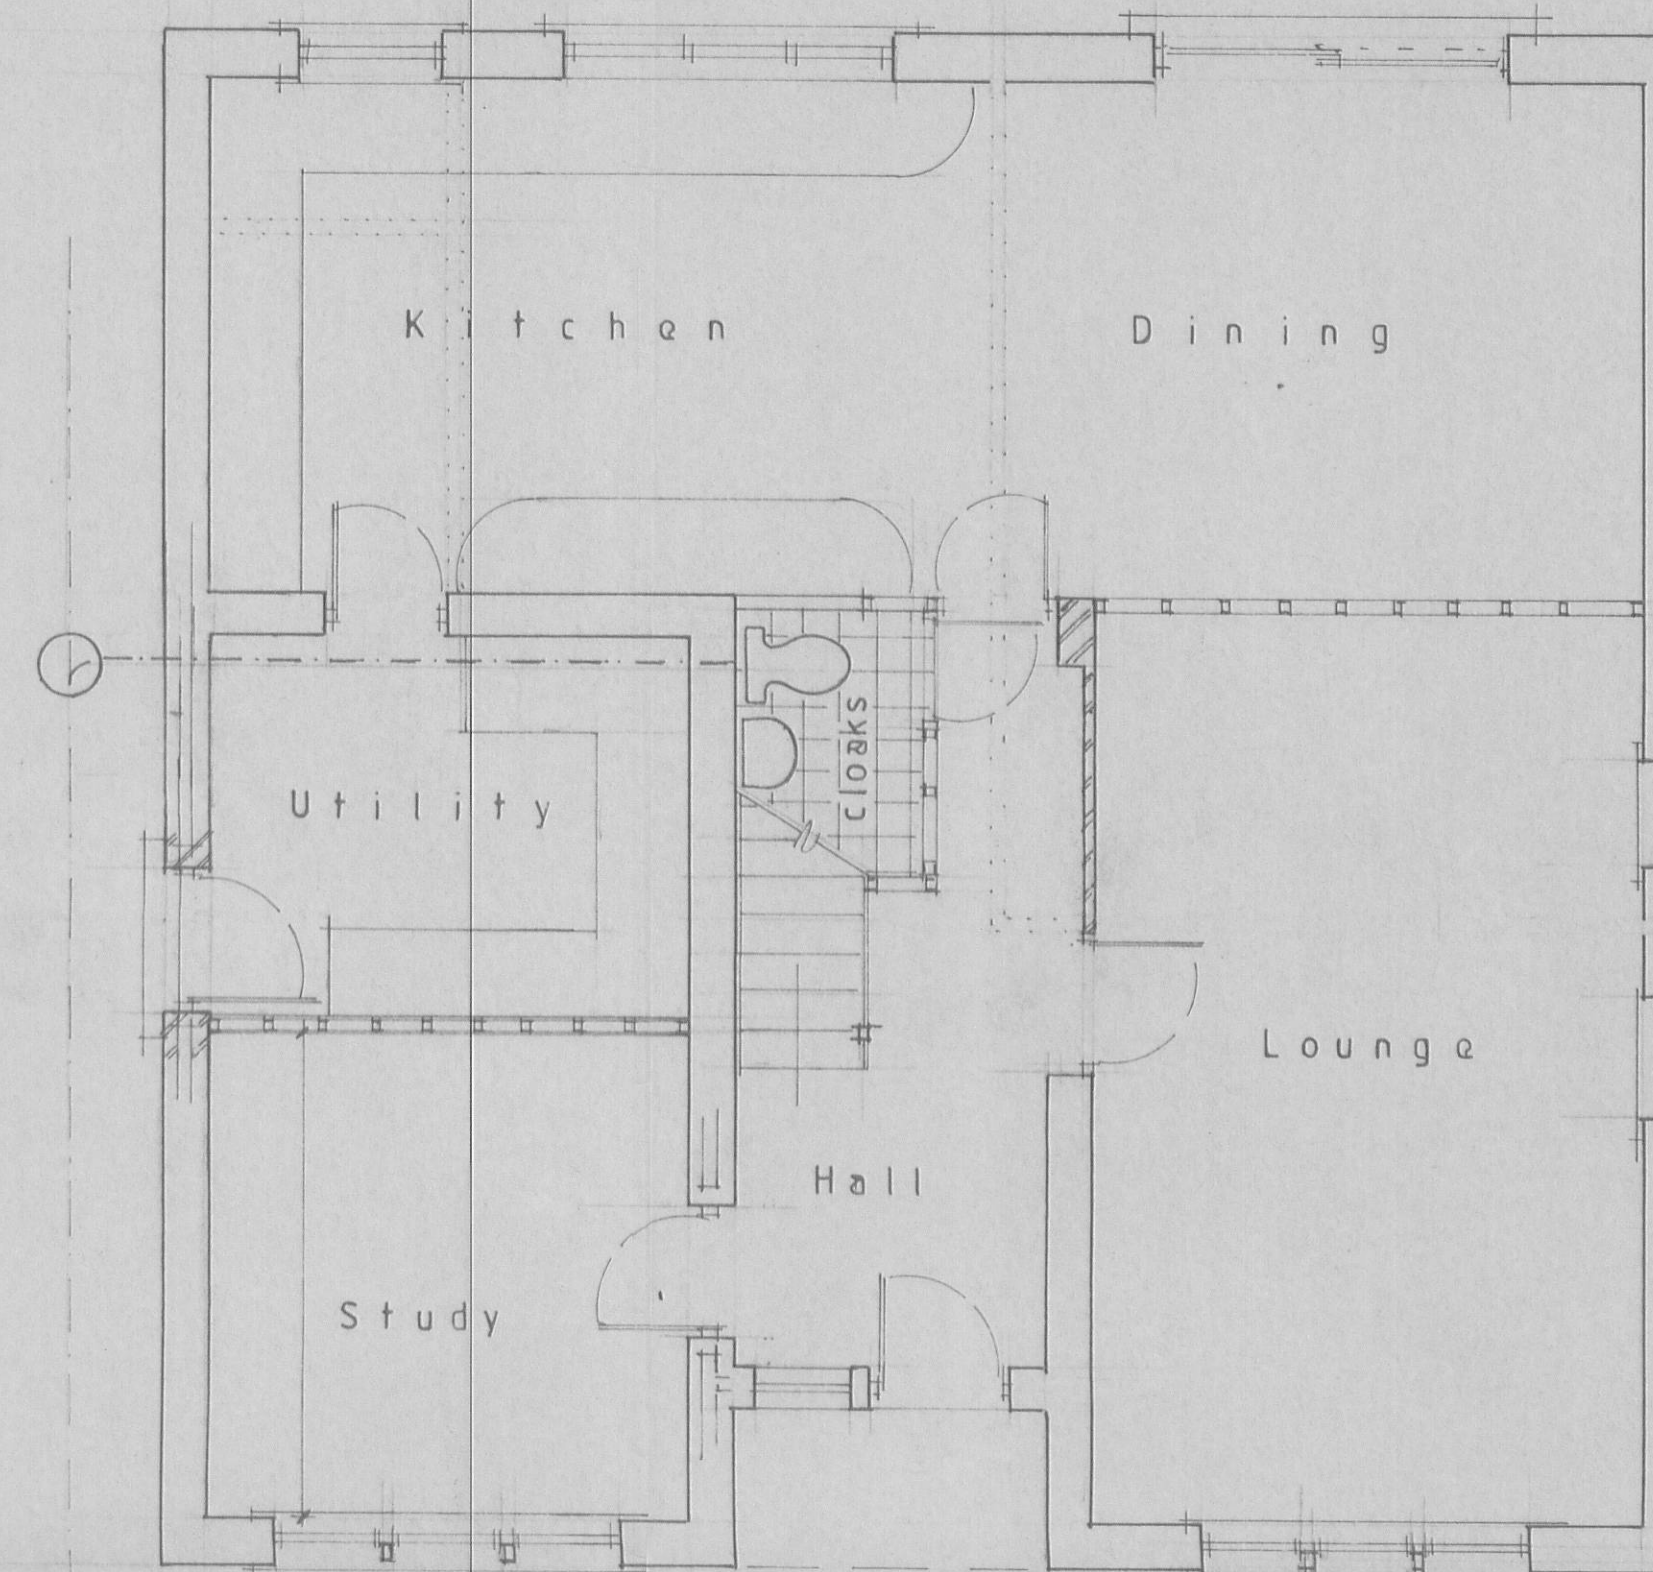

Proposed Ground Floor

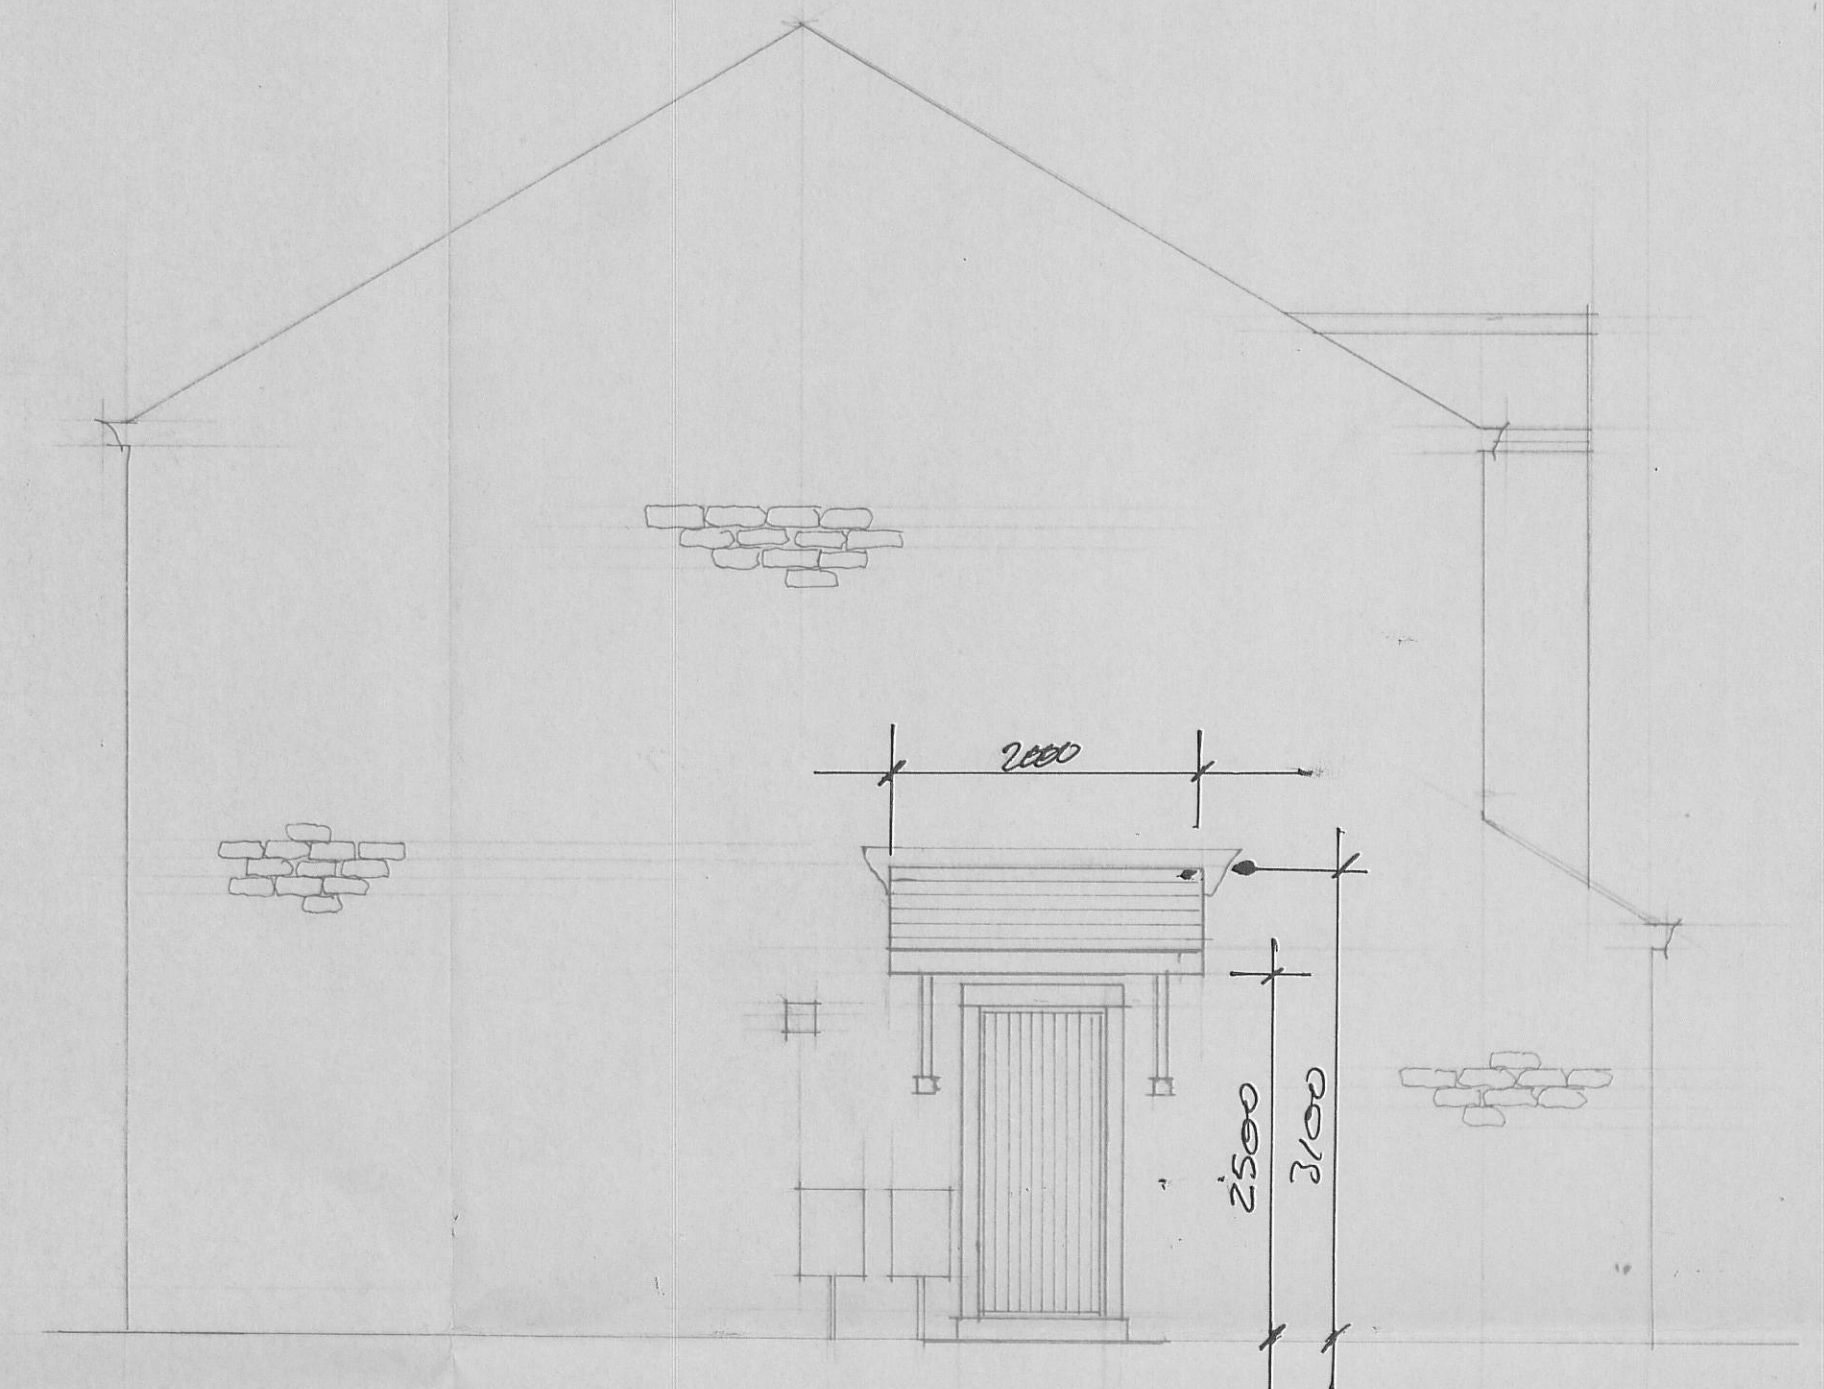

Proposed Side Elevation North



Proposed Front Elevation West

320120438 P

S.J Bialecki Limited
Building Surveyors

Scale 1:100 & 1:50

Drawing no 6007

Existing and Proposed
Layouts and Elevations

Proposed
Structural Improvements
At
Austin House
Slaidburn Road
Waddington