




ALL WORK TO BE CARRIED OUT IN ACCORDANCE WITH THE BUILDING REGULATION, ALL RELEVANT BRITISH STANDARD SPECIFICATION, CODES OF PRACTICE, LOCAL AUTHORITY BYELAWS, AND IN COMPLIANCE WITH THE LOCAL AUTHORITY APPROVALS. CONTRACTORS MUST CHECK ALL DIMENSIONS ON SITE BEFORE COMMENCING ANY WORK OR MAKING ANY SHOP DRAWINGS. WHERE WRITTEN DIMENSIONS ARE PROVIDED THESE SHOULD BE TAKEN IN PREFERENCE TO SCALED OFF MEASUREMENTS BUT THEY MUST BE STILL CHECKED ON SITE OR BY REFERENCE TO THE AGENT (A.T.C. CONSTRUCTION DESIGN LIMITED).

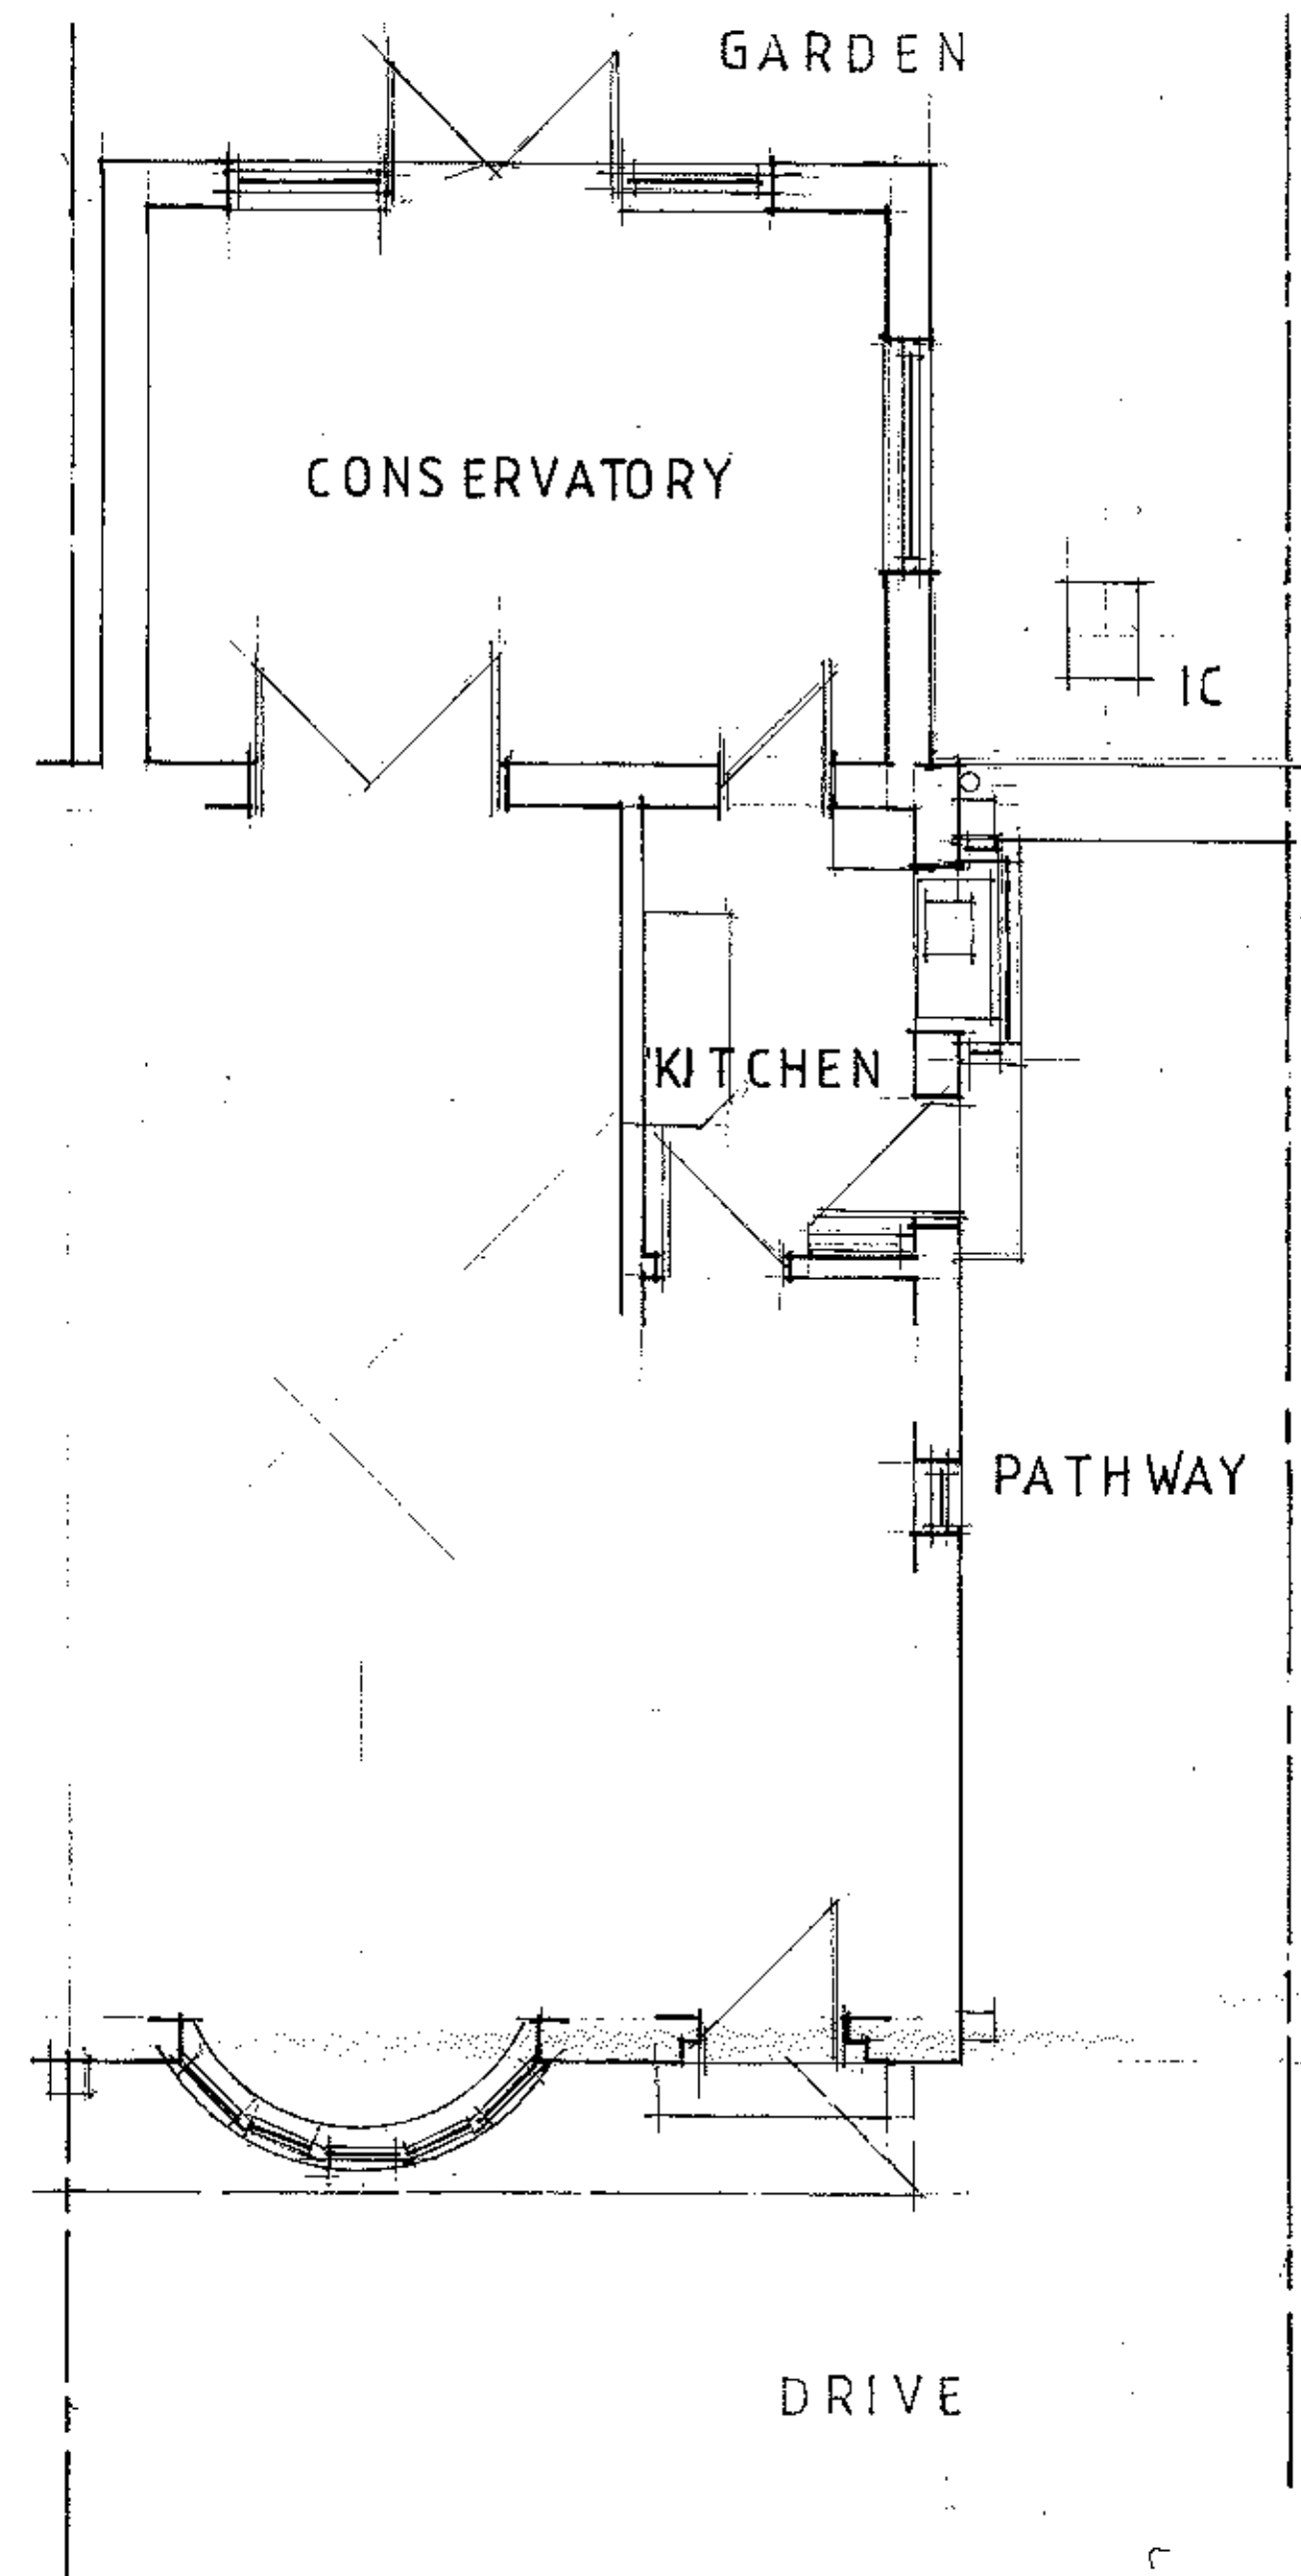


PART GROUND FLOOR PLAN

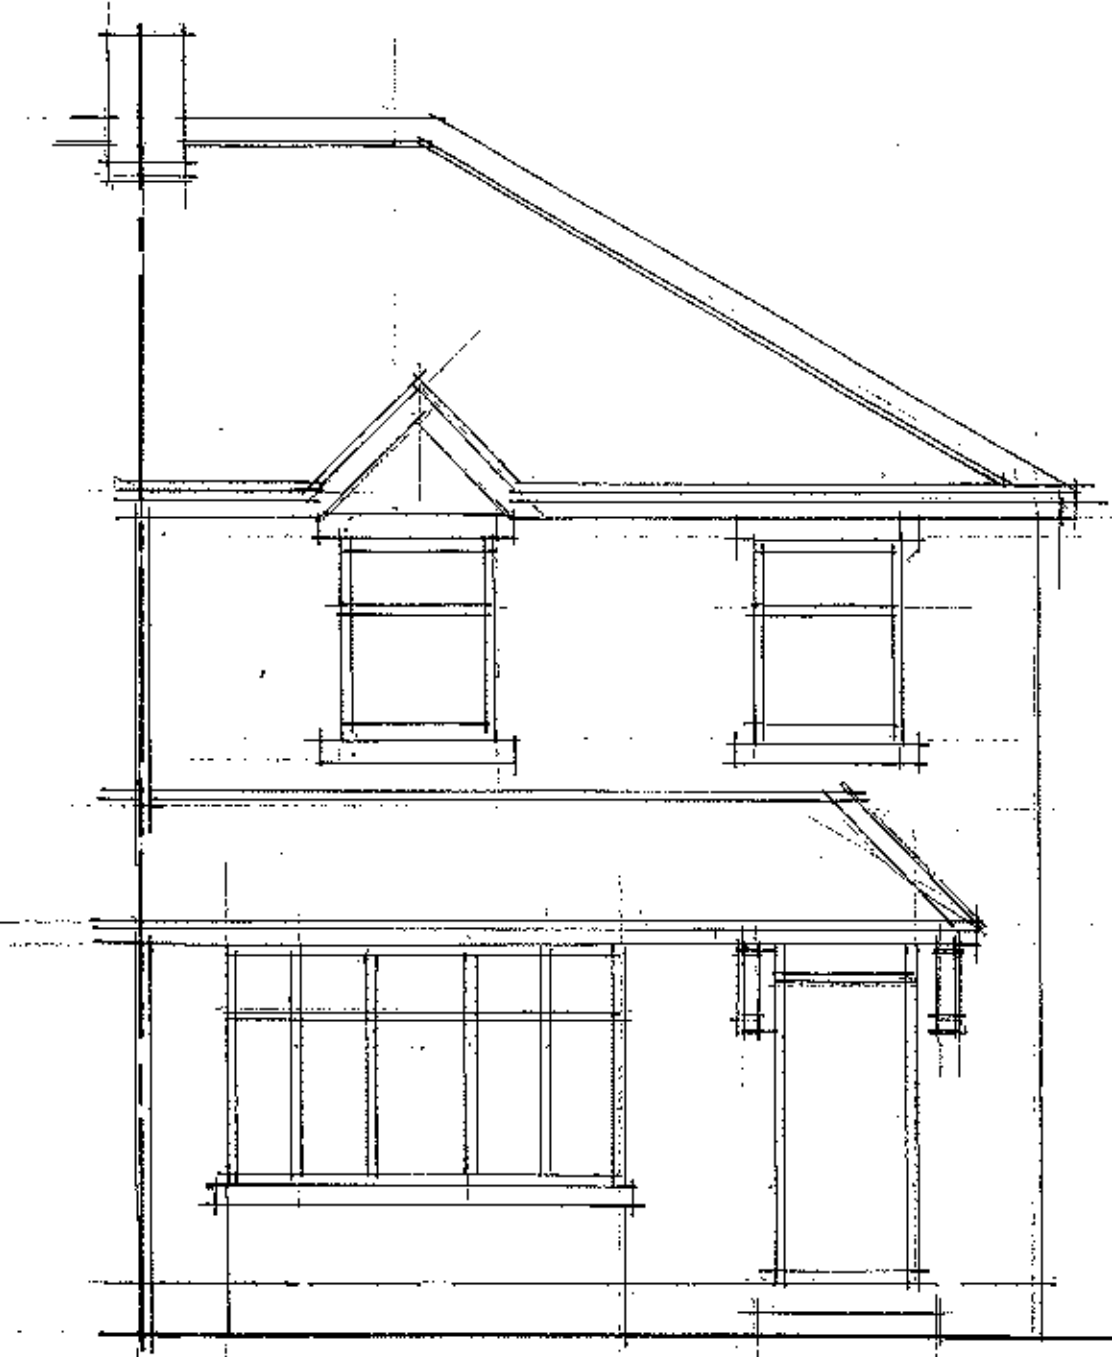

FRONT ELEVATION

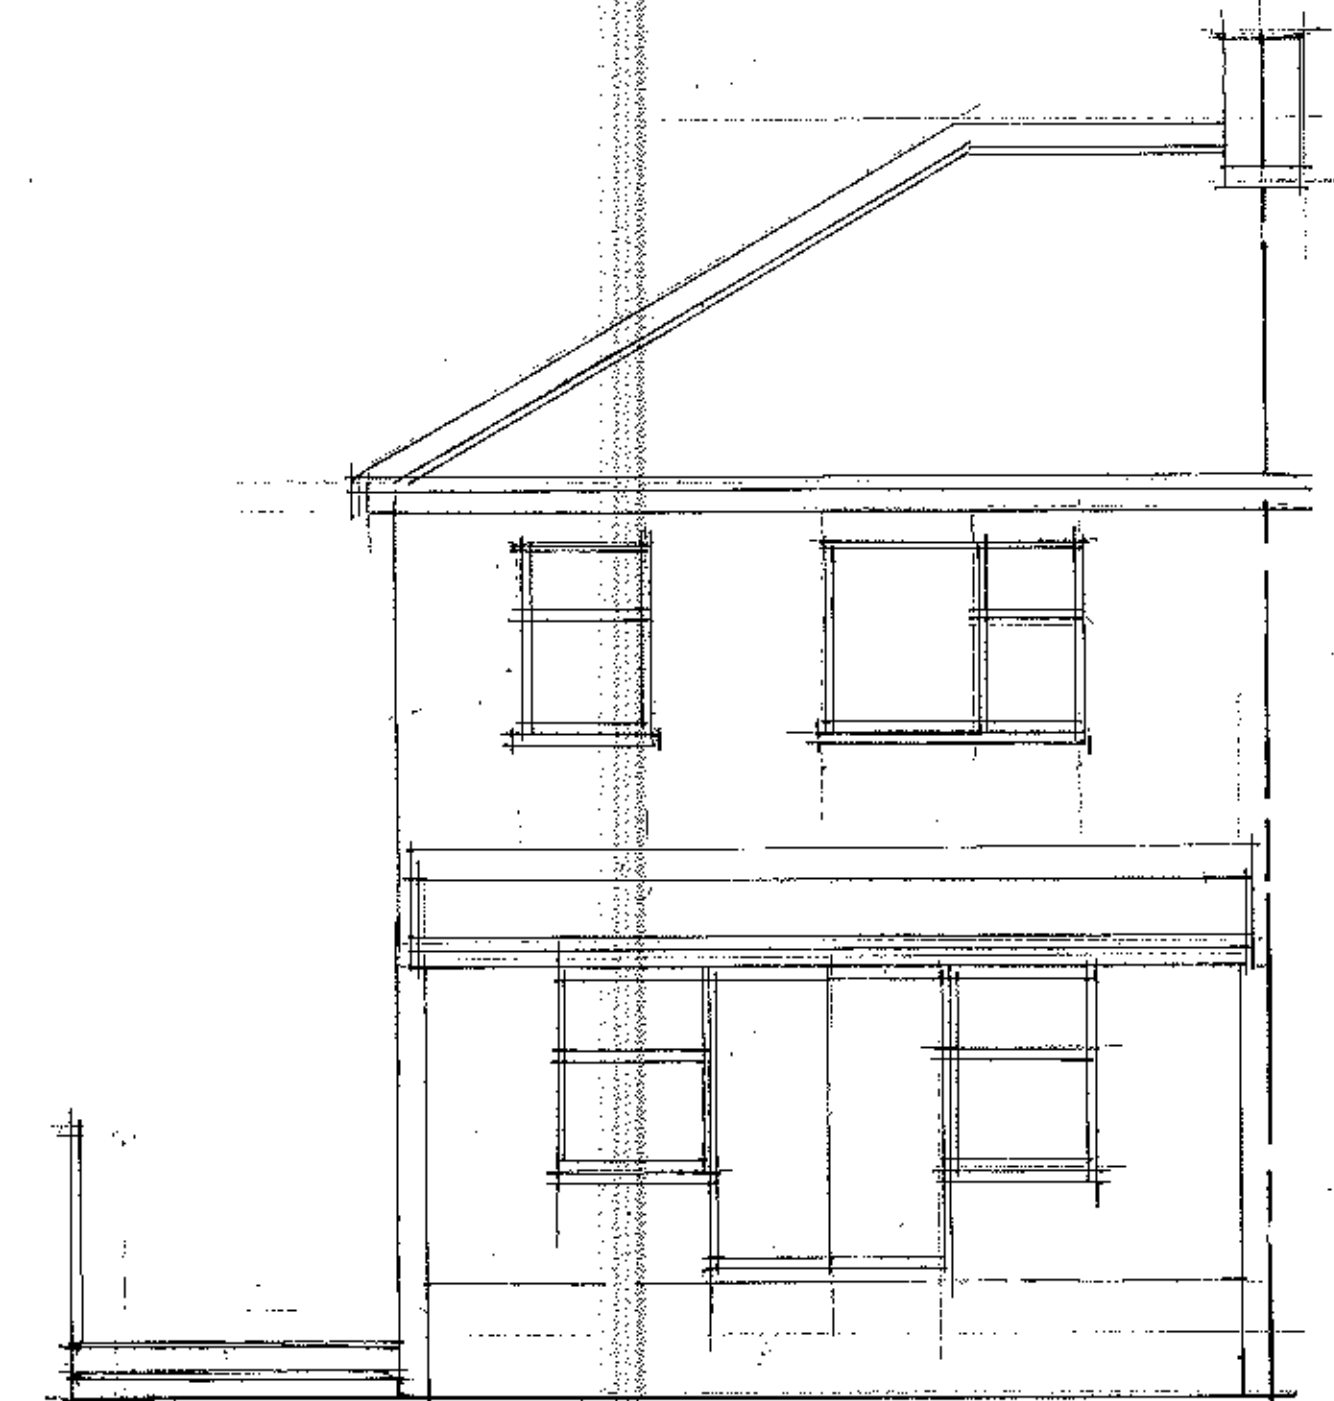

REAR ELEVATION

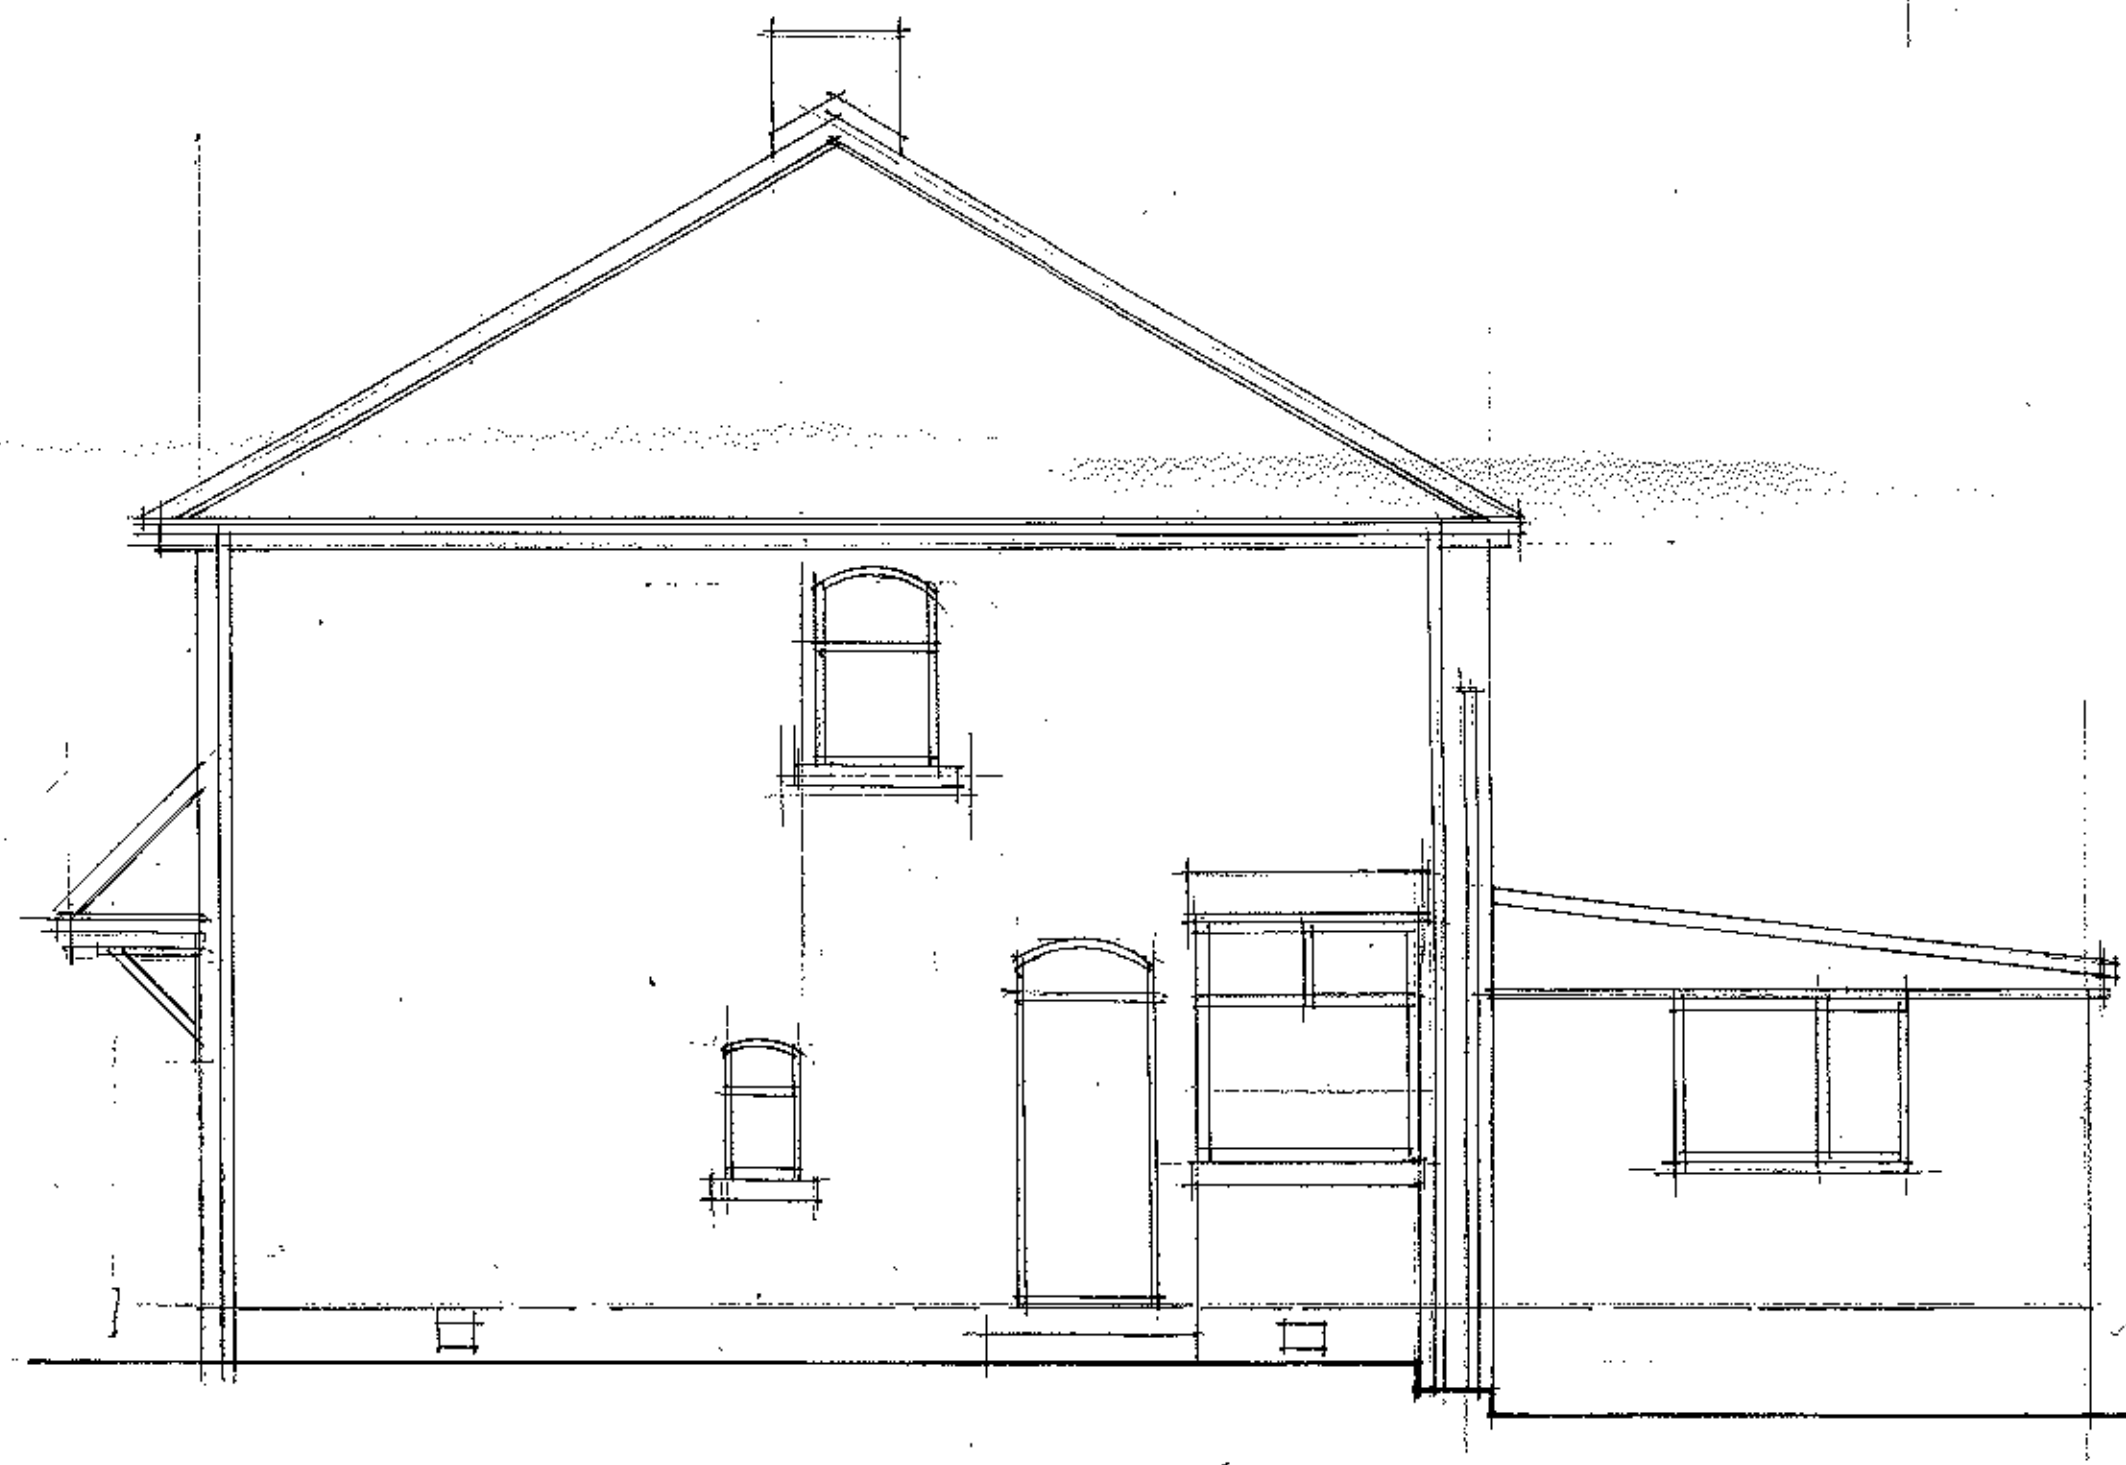

SIDE ELEVATION

320120459P

DATE:	REVISION:
HEAD OFFICE: BIRTWISTLE CHAMBERS 2ND FLOOR 16 WHALLEY BANKS BLACKBURN LANCASHIRE BB2 1NU TEL: 01254 694908 (BLACKBURN) 01254 351254 (BLACKBURN) 01254 603166	
A.T.C CONSTRUCTION DESIGN LTD	
PROJECT: SIDE EXTENSION 27 SUNNYSIDE AVE WILPSHIRE BB 1 9LW	
CLIENT: MR S PENNINGTON	
DRAWING: EXISTING PLAN	
SCALE: 1:50	DATE: APR 12
DRS. NO: /01	