



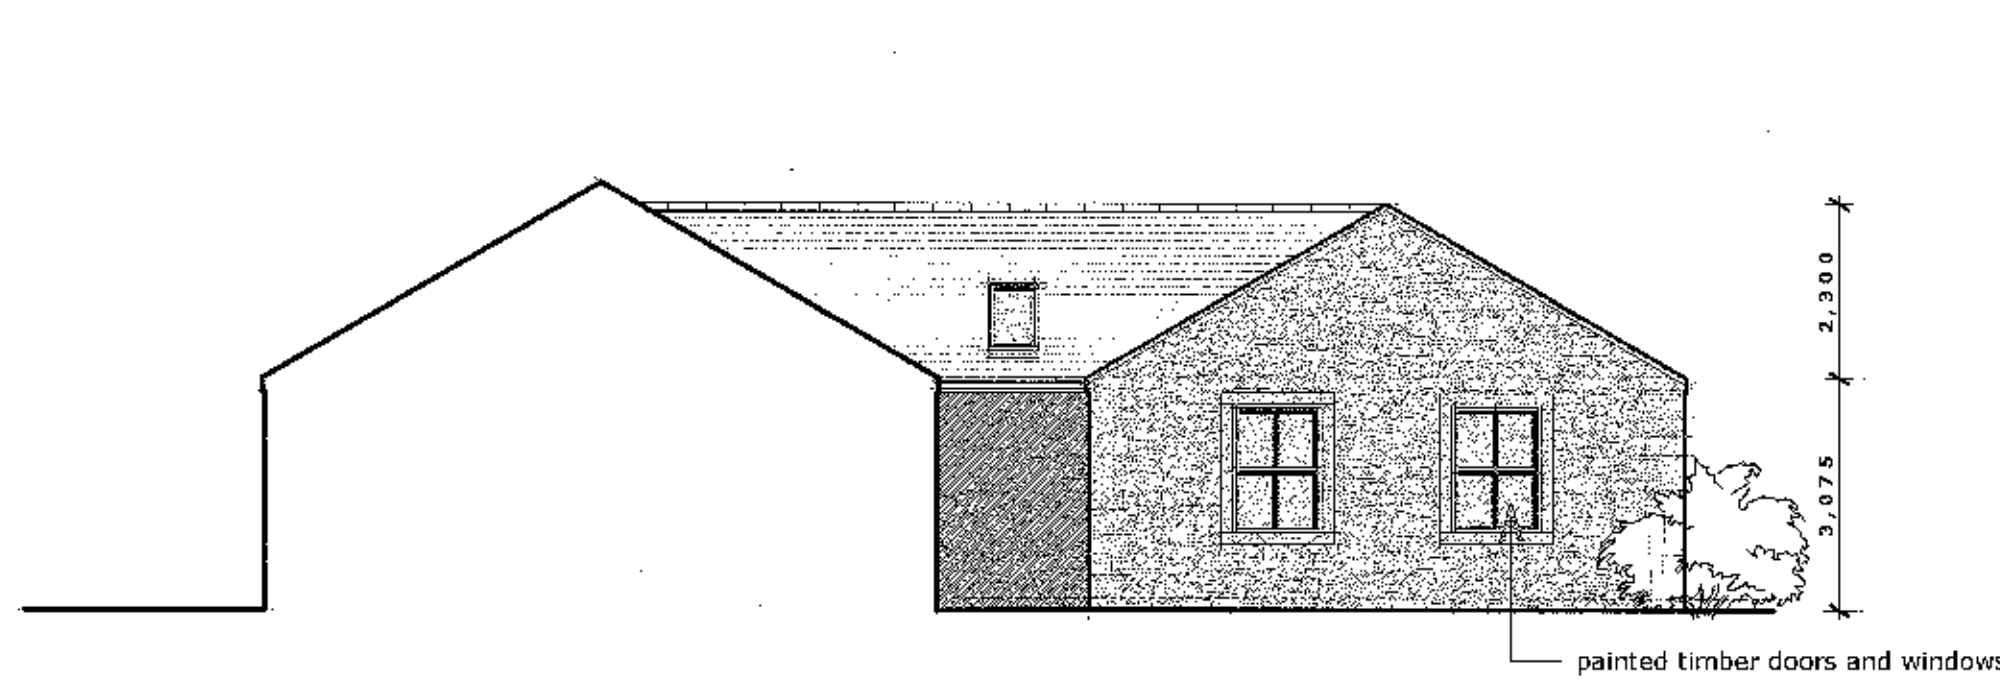

east elevation




north elevation

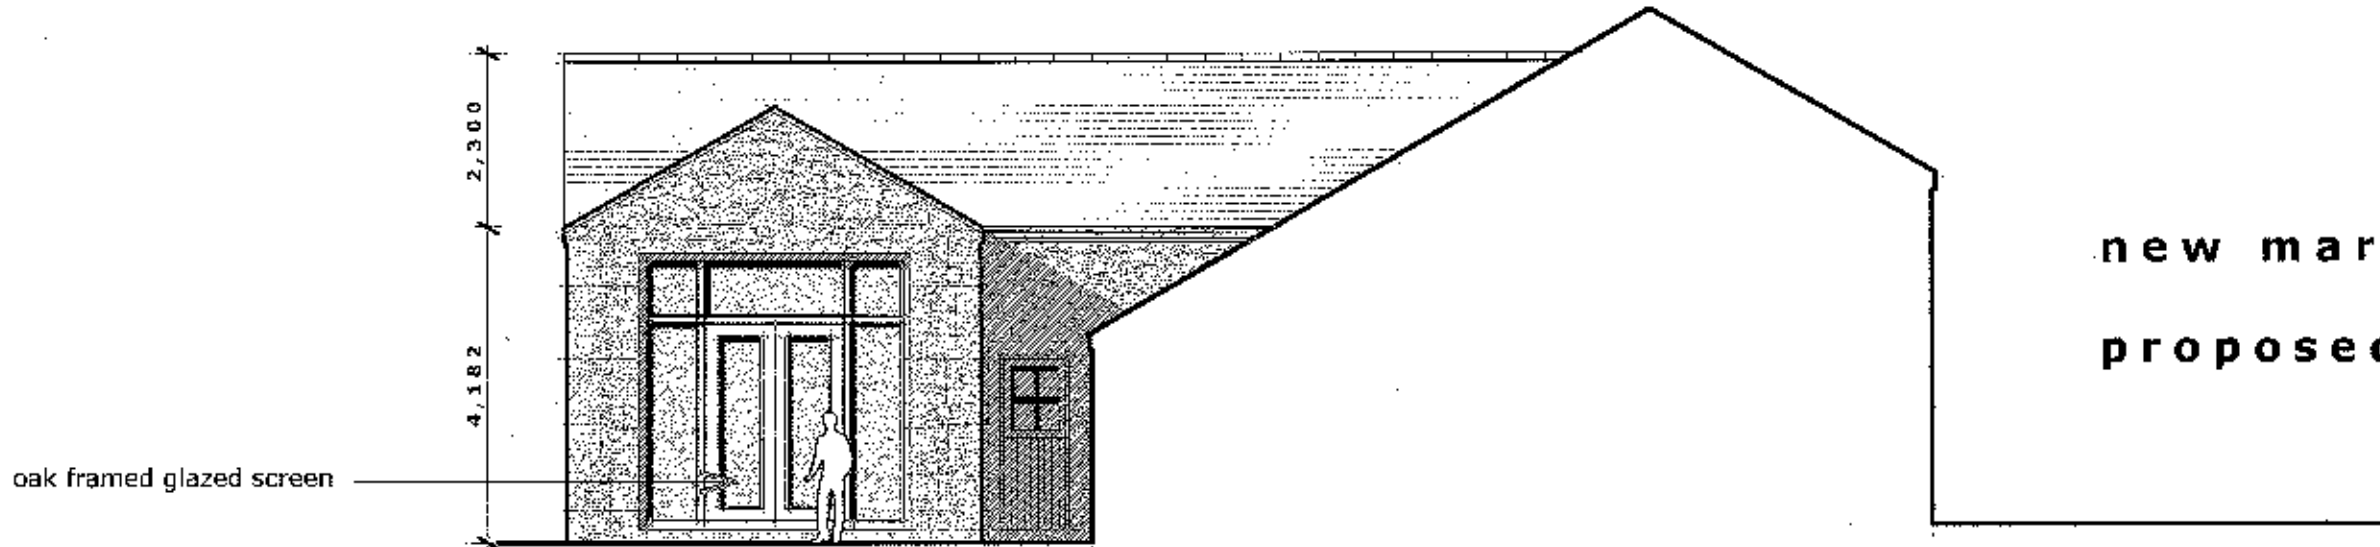

west elevation

new marles farm ribchester road dinckley
proposed home office extension 1.100

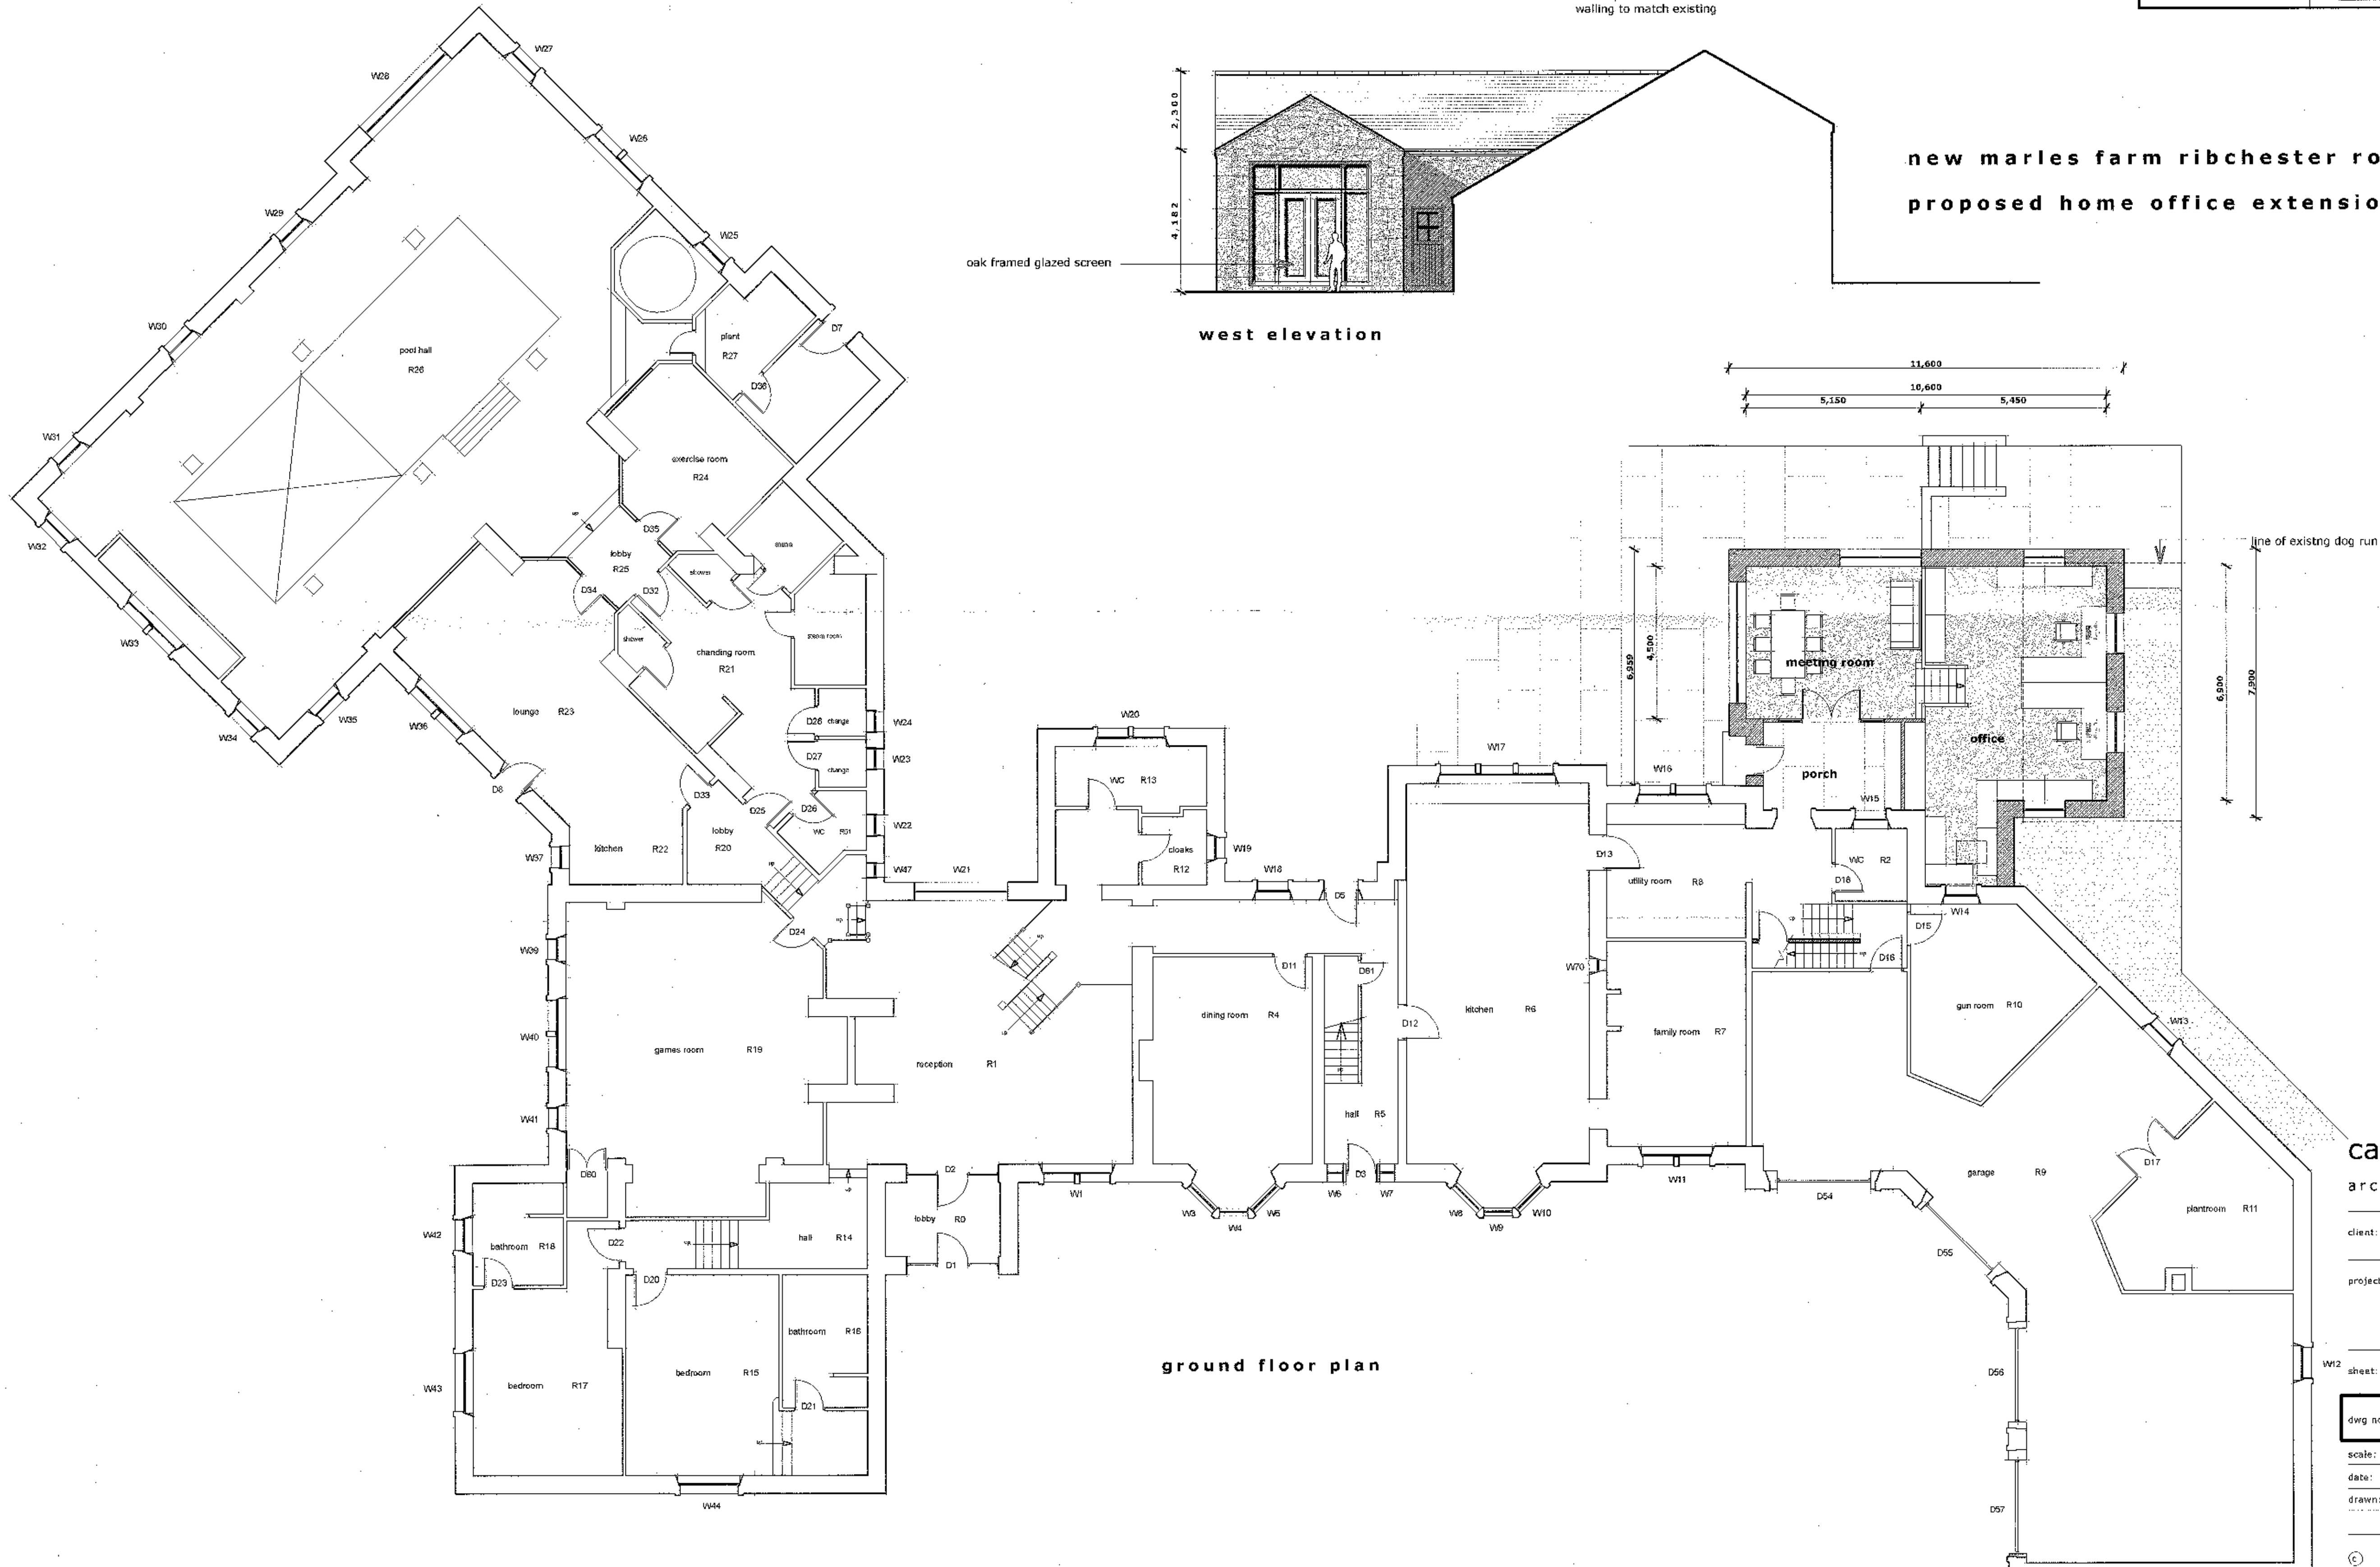

ground floor plan

320120549P

campbelldriverpartnership
architects designers surveyors

client: flagon holdings ltd
project: new marles farm
dinckley blackburn
sheet: proposed extension

dwg no: 10.143	05	A
----------------	----	---

scale: 1:100 @ A1
date: 17.05.12
drawn: dm
email: design@cdpartnership.co.uk