




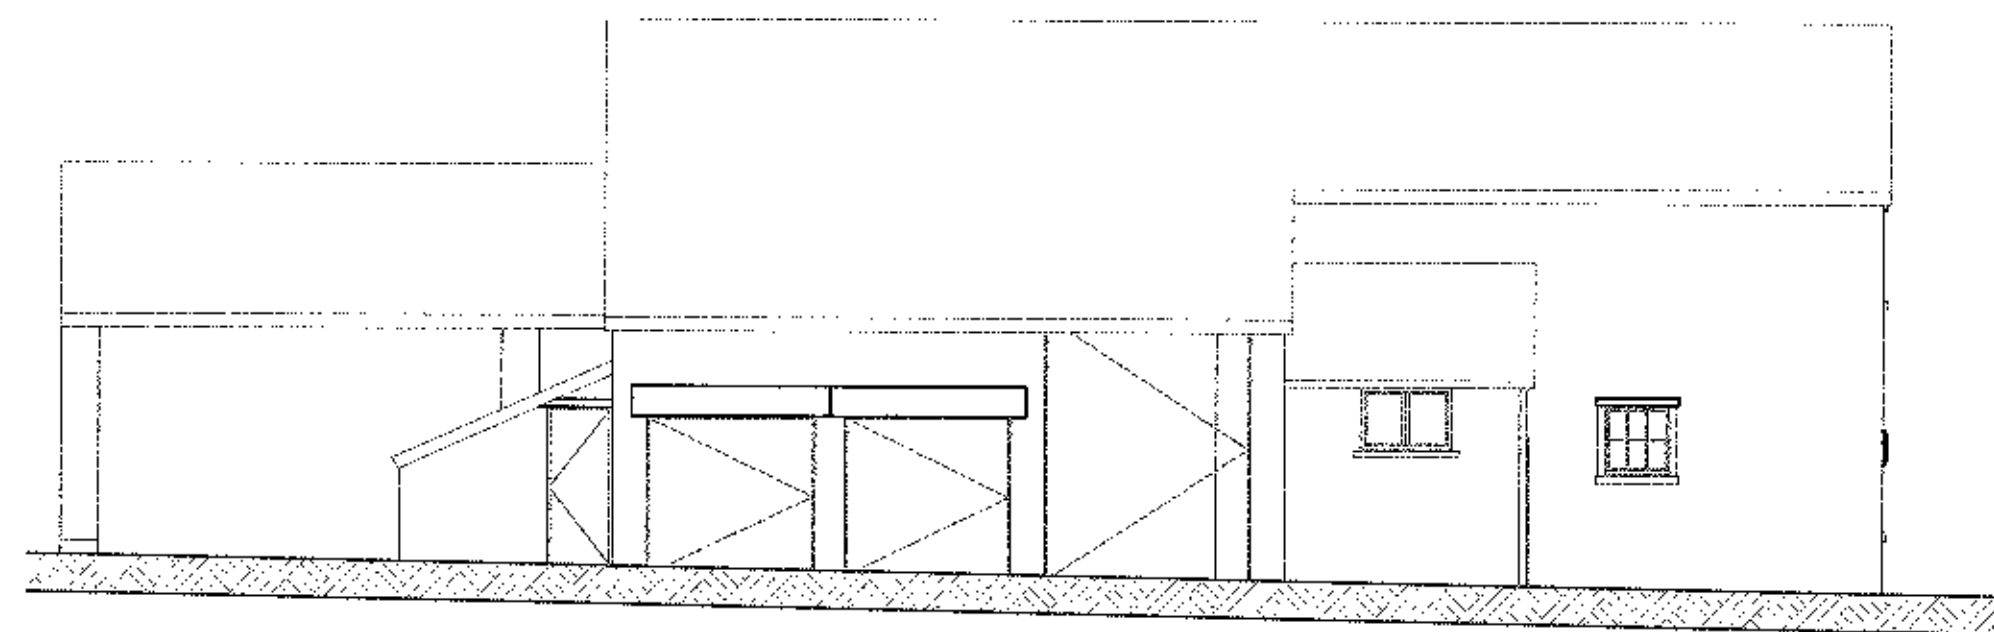


Right Hand Side Elevation South Elevation 1:100

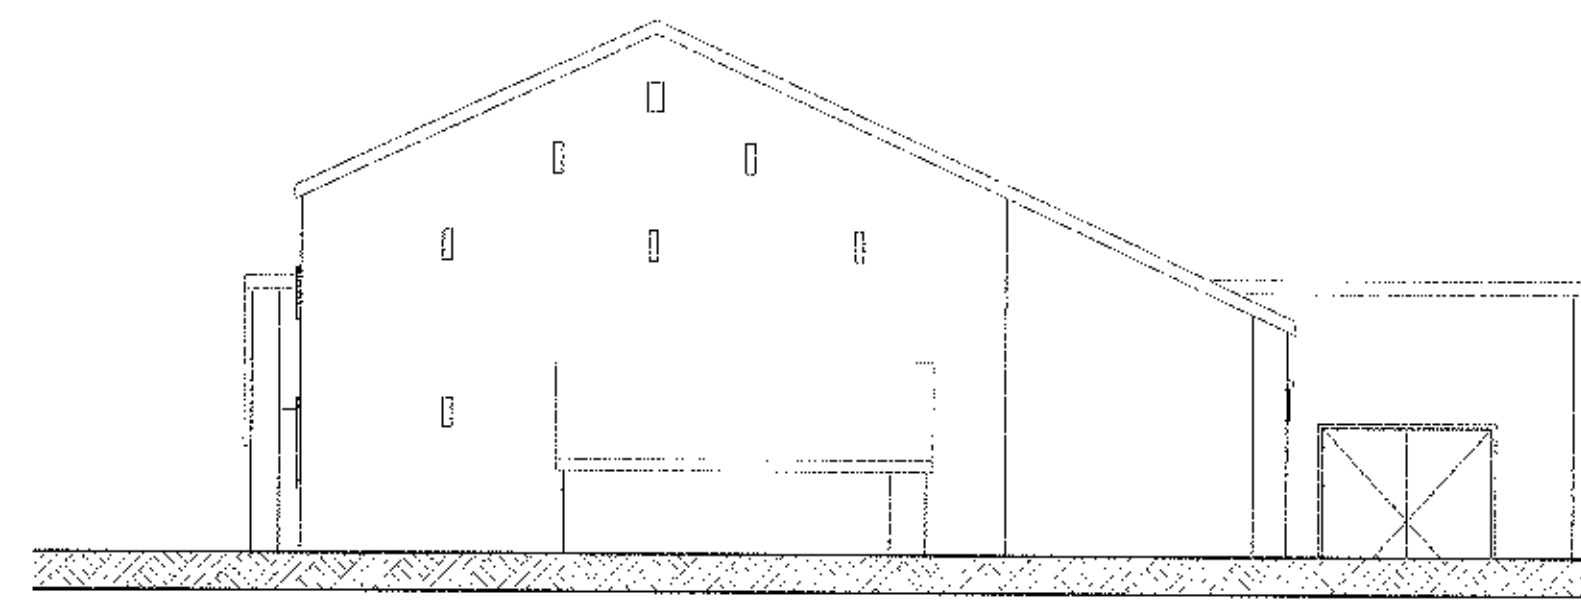


Rear Elevation West Elevation 1:100

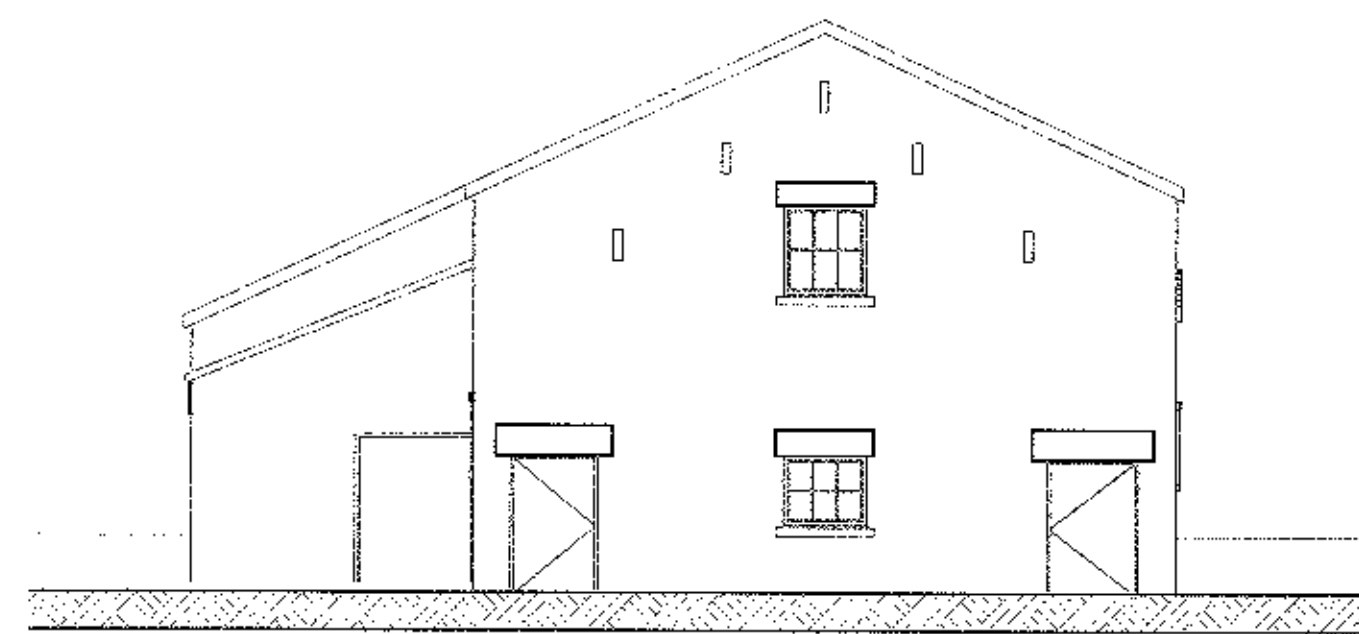


Left Hand Side Elevation East Elevation 1:100

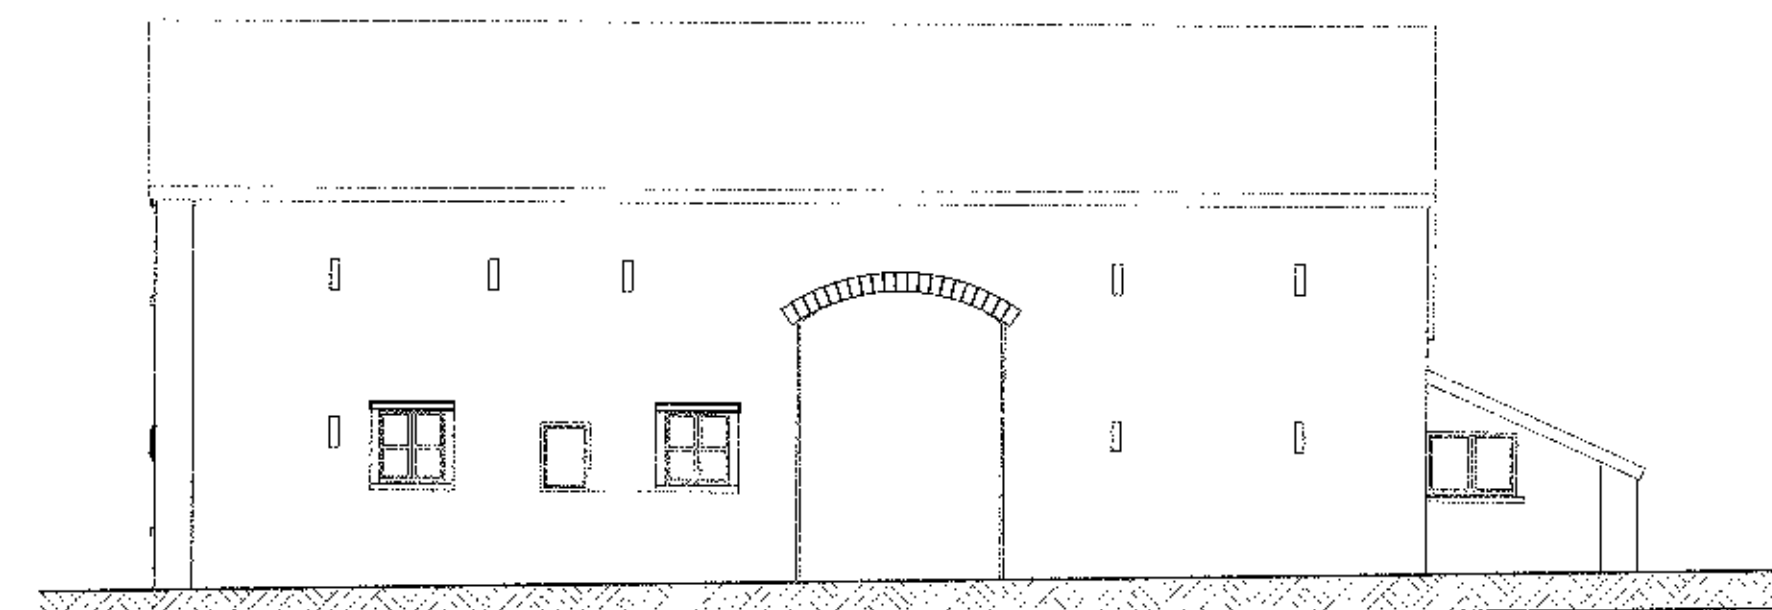


Front Elevation North Elevation 1:100

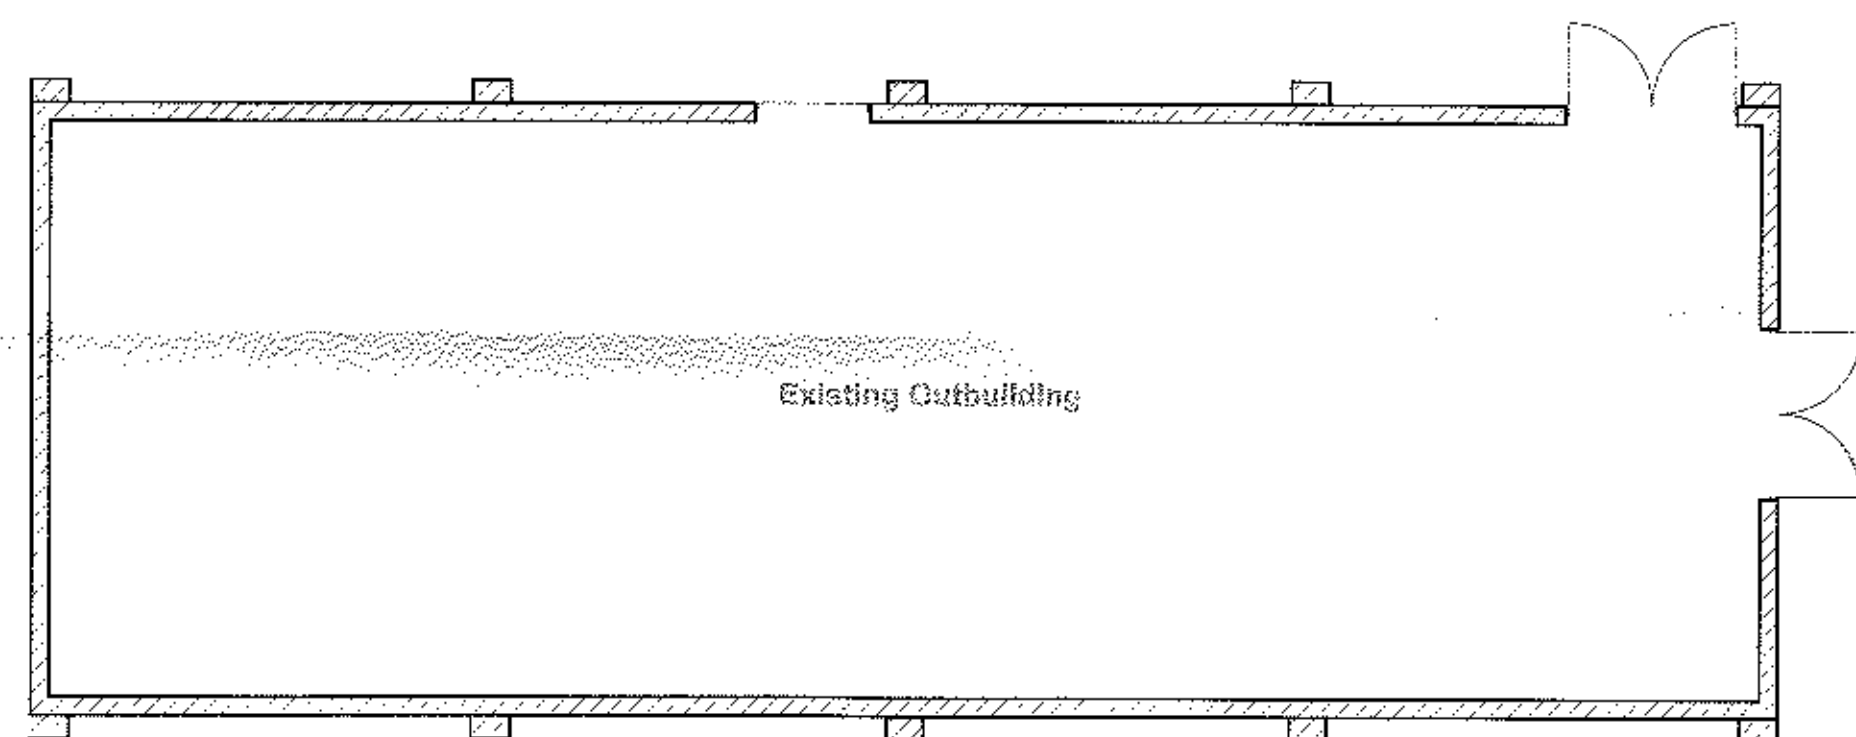


Existing Outbuilding

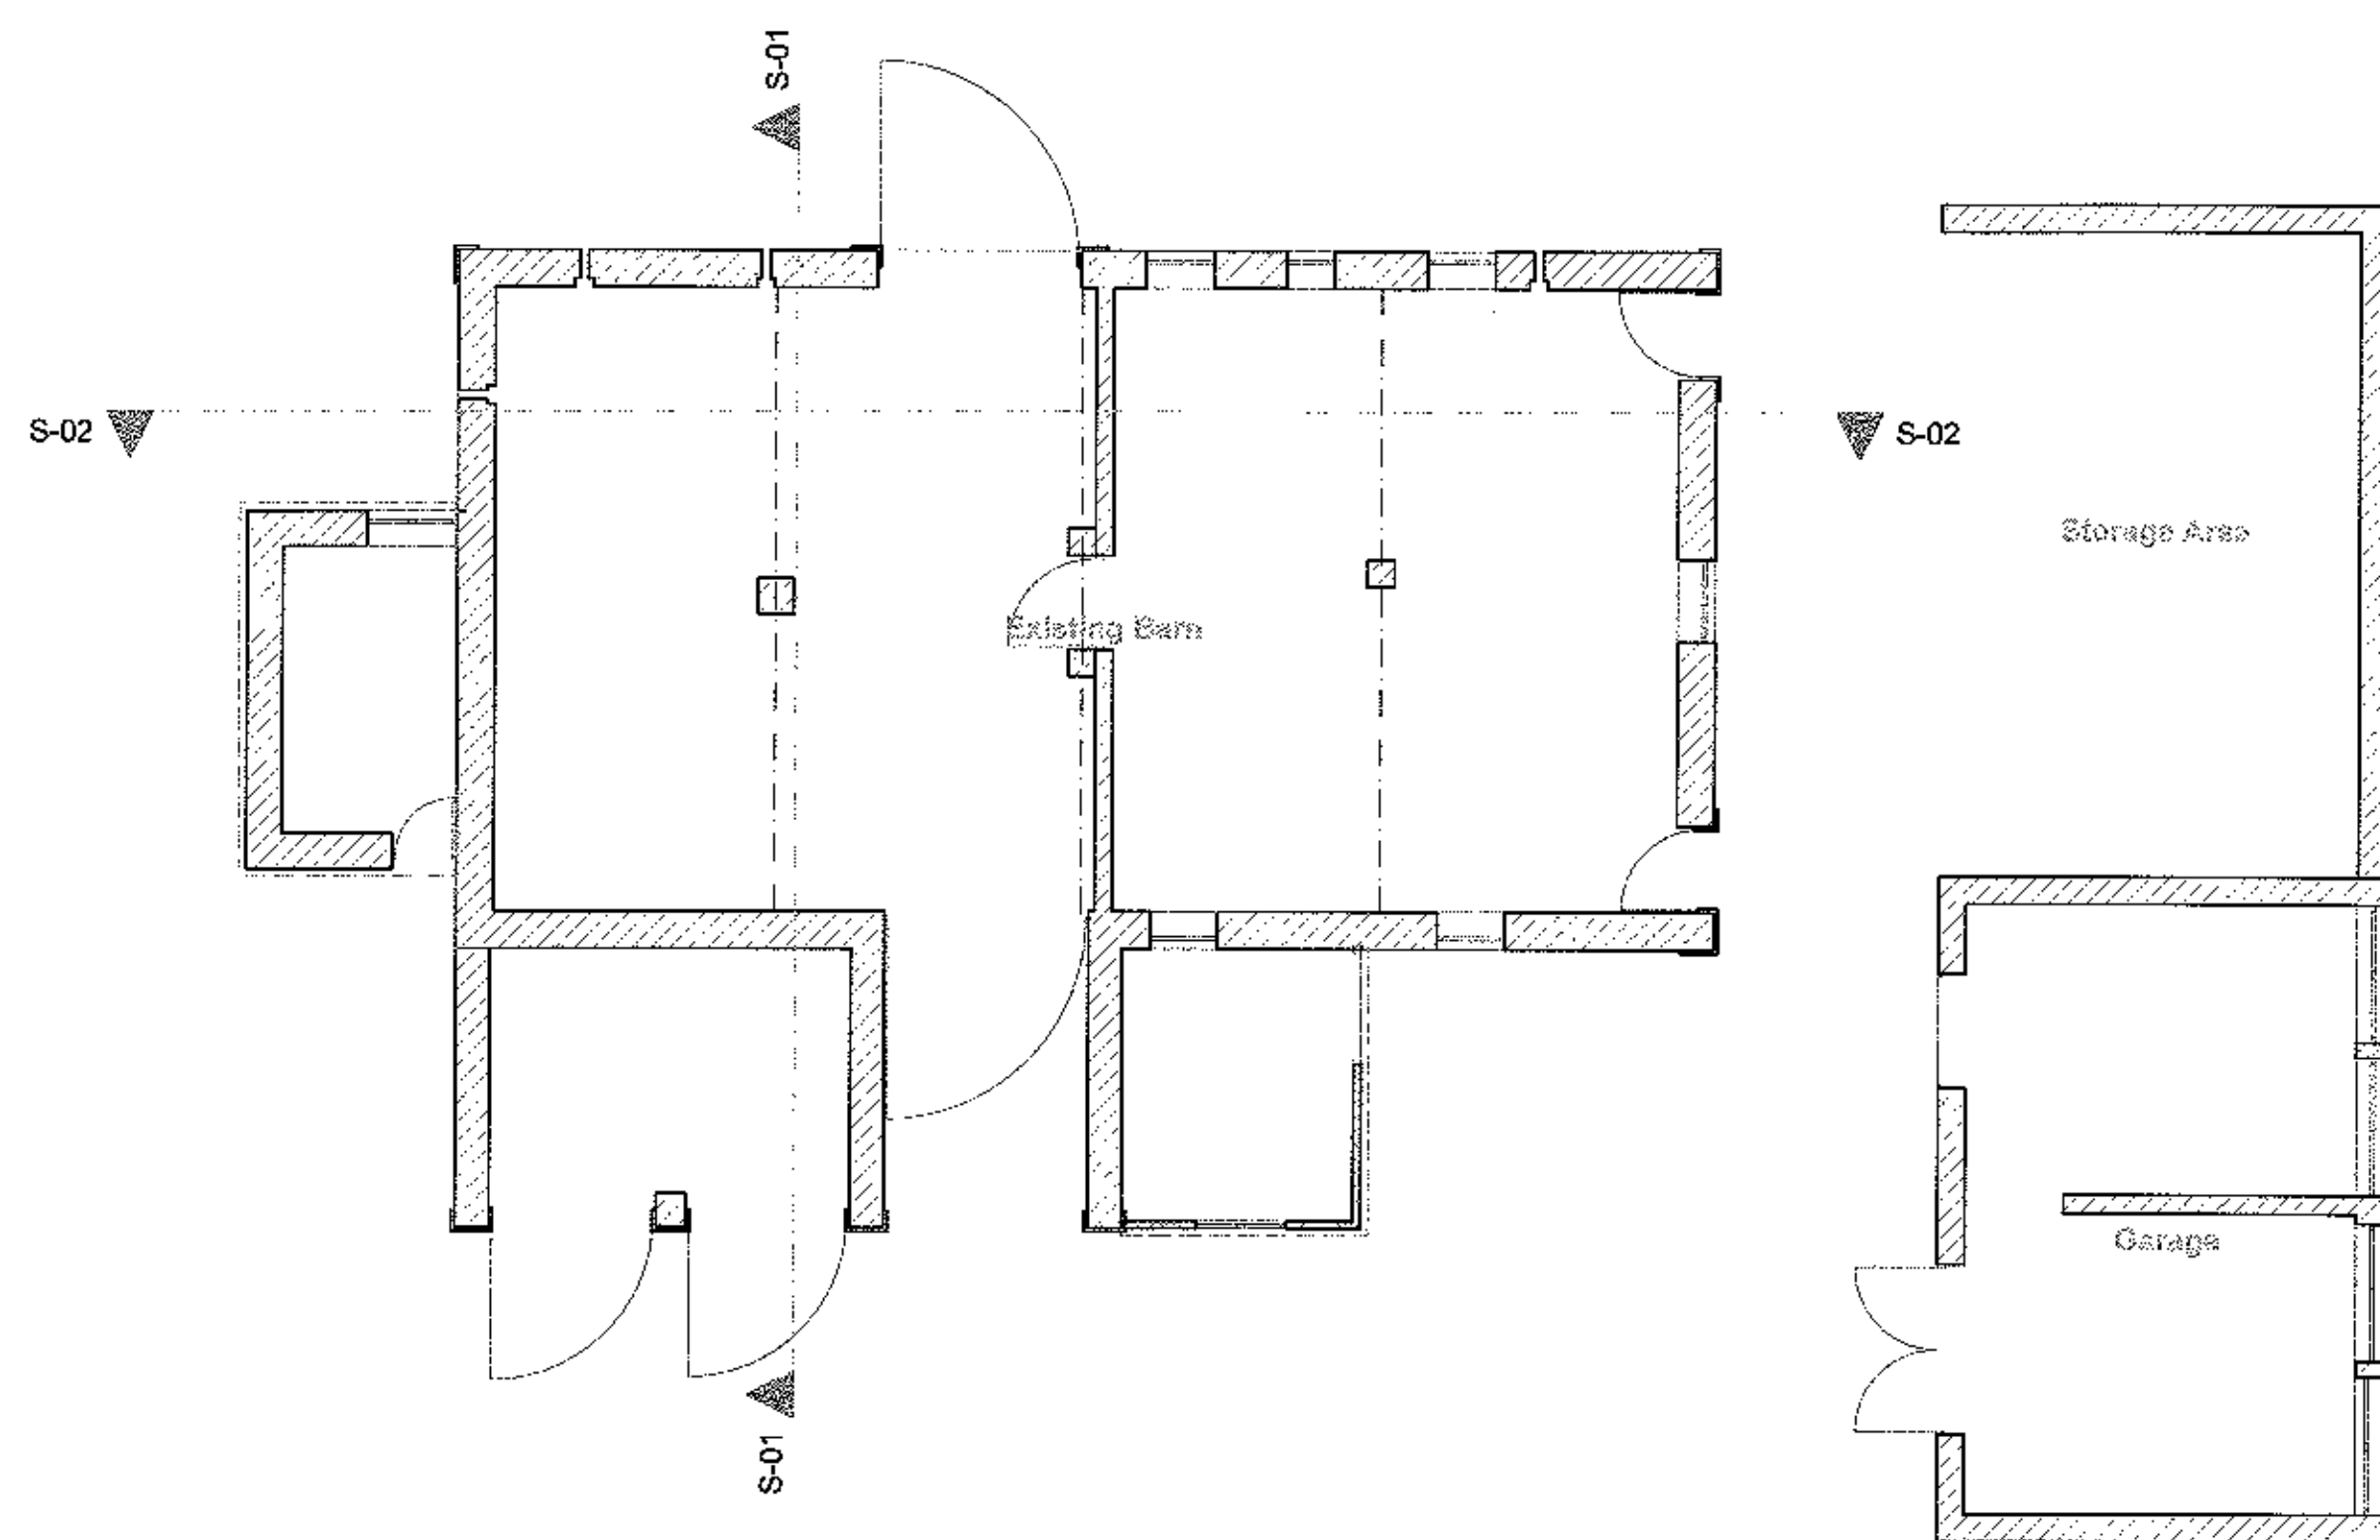

Ground Floor 1:100

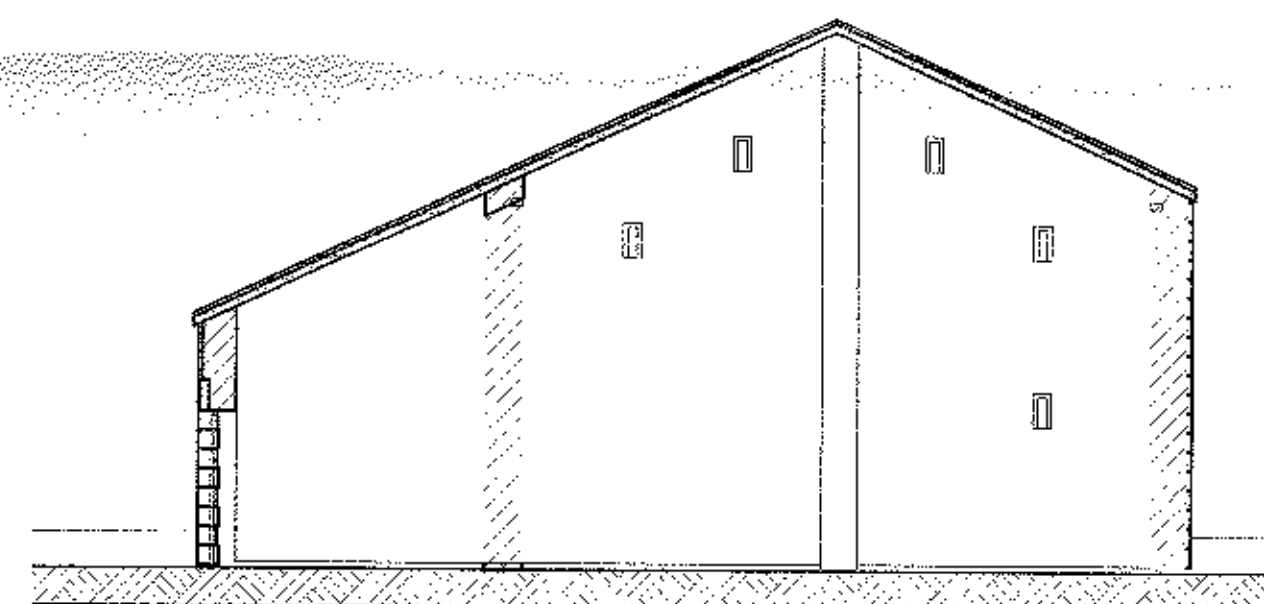

S-01 Building Section 1:100

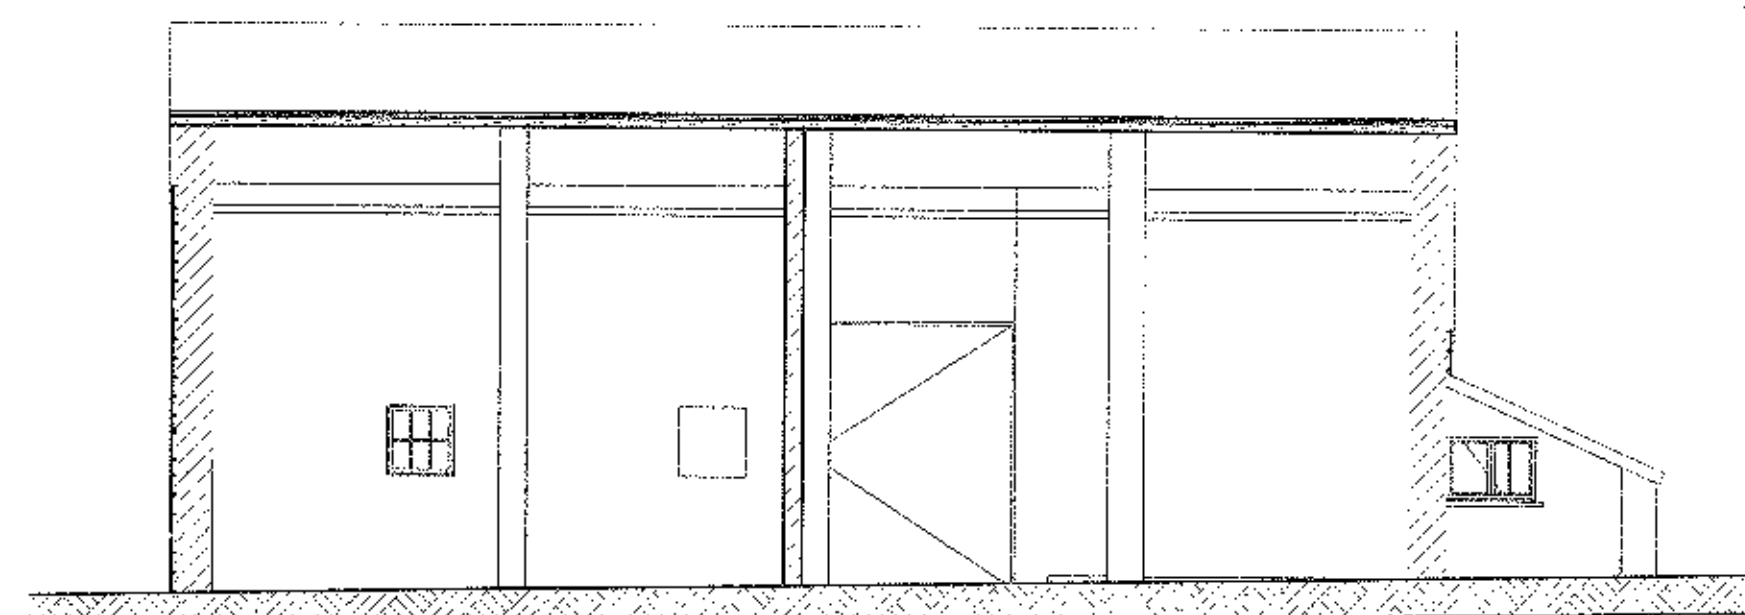

S-02 Building Section 1:100

Notes:

All dimensions or levels shown on drawing are subject to detailed setting out and checking on site. Any discrepancies should be notified to the designer or project surveyor.

Only figured dimensions to be used subject to the above. No scaling off the drawing should be undertaken.

The information contained on the drawing must only be used at the named location.

The location of any services indicated on this drawing are approximate only and all must be checked on site by the main contractor before commencing works.

320120590P

THIS DRAWING HAS BEEN
PREPARED FOR PLANNING
APPLICATION PURPOSES
ONLY

320120589P

rev	date	description
A	16/05/12	planning amendments

ANDERTON GABLES
CHARTERED BUILDING SURVEYORS
& PROJECT CONSULTANTS

5 Winkley Street, Preston PR1 2AA
Tel: 01773 562900
Email: info@andertongables.co.uk

Client:

Mr & Mrs Kay

Project Location:

Greengate Farm
Hurst Green
Cheshire

Drawing:

Barn 2
Existing Plans,
Elevations & Section

Drawing Status:

PLANNING APPLICATION

Drawn By: ZBP	CAD Ref:	
Checked By: AW	CON Ref:	
Scale: 1/100	Drawing No:	Rev:
Drawing:	AG637/03	A
Date:		