




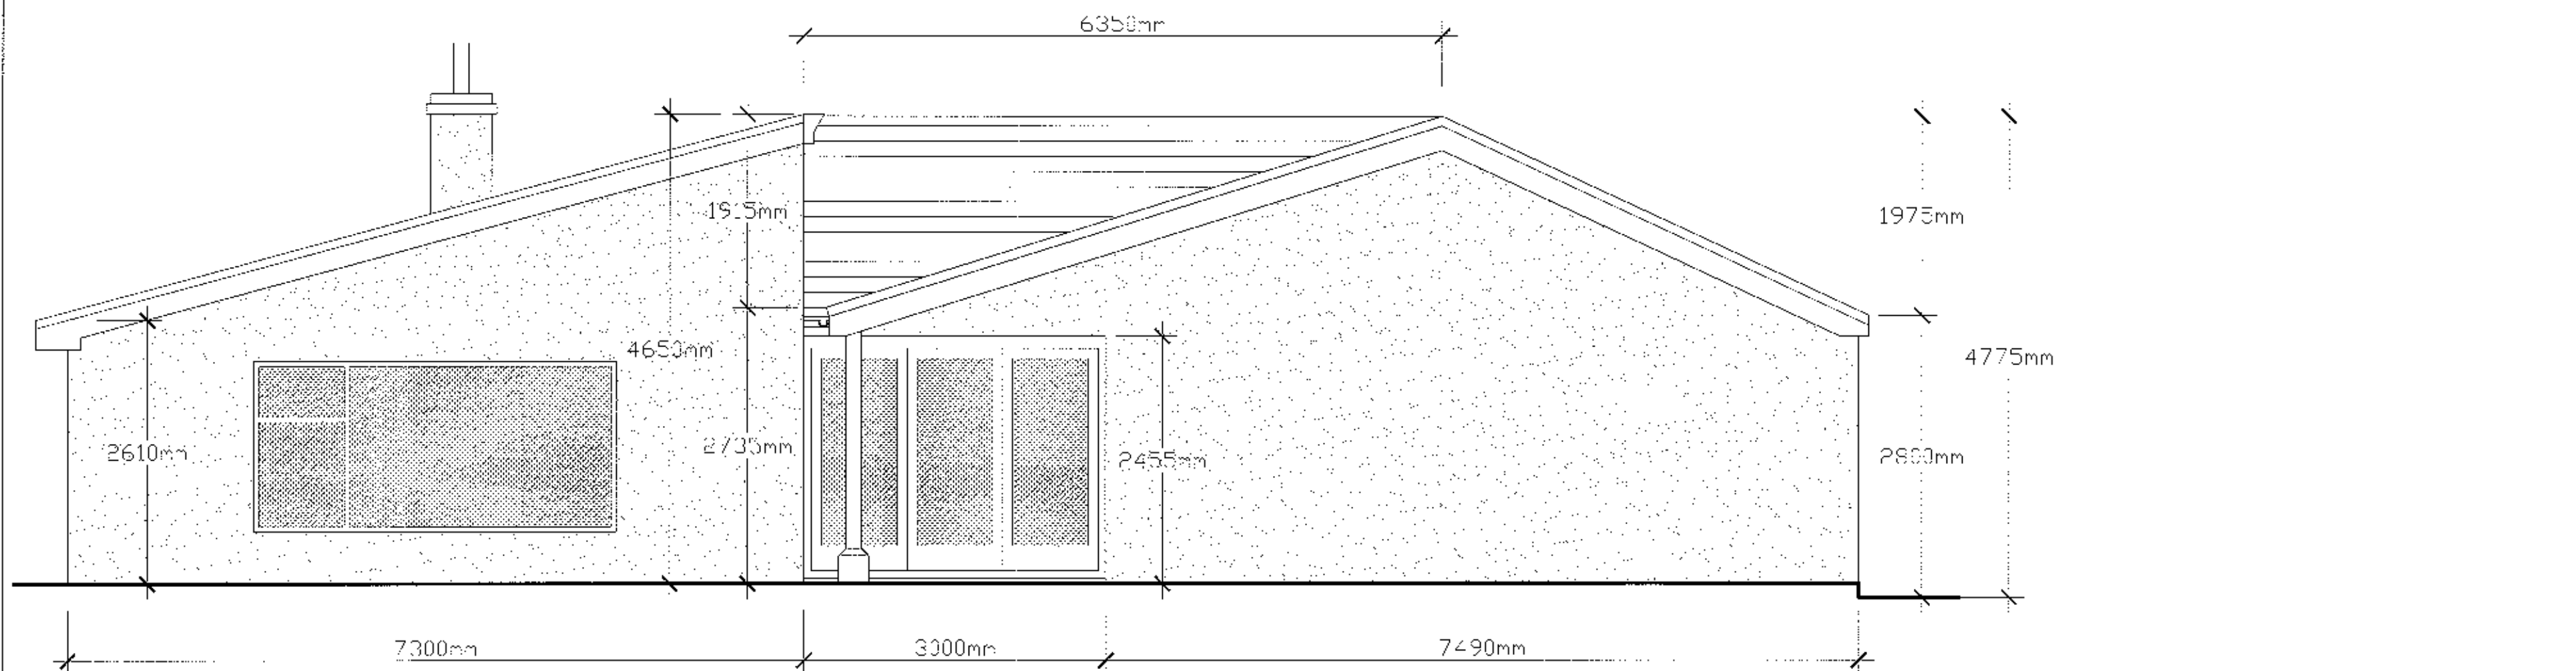


SIDE ELEVATION

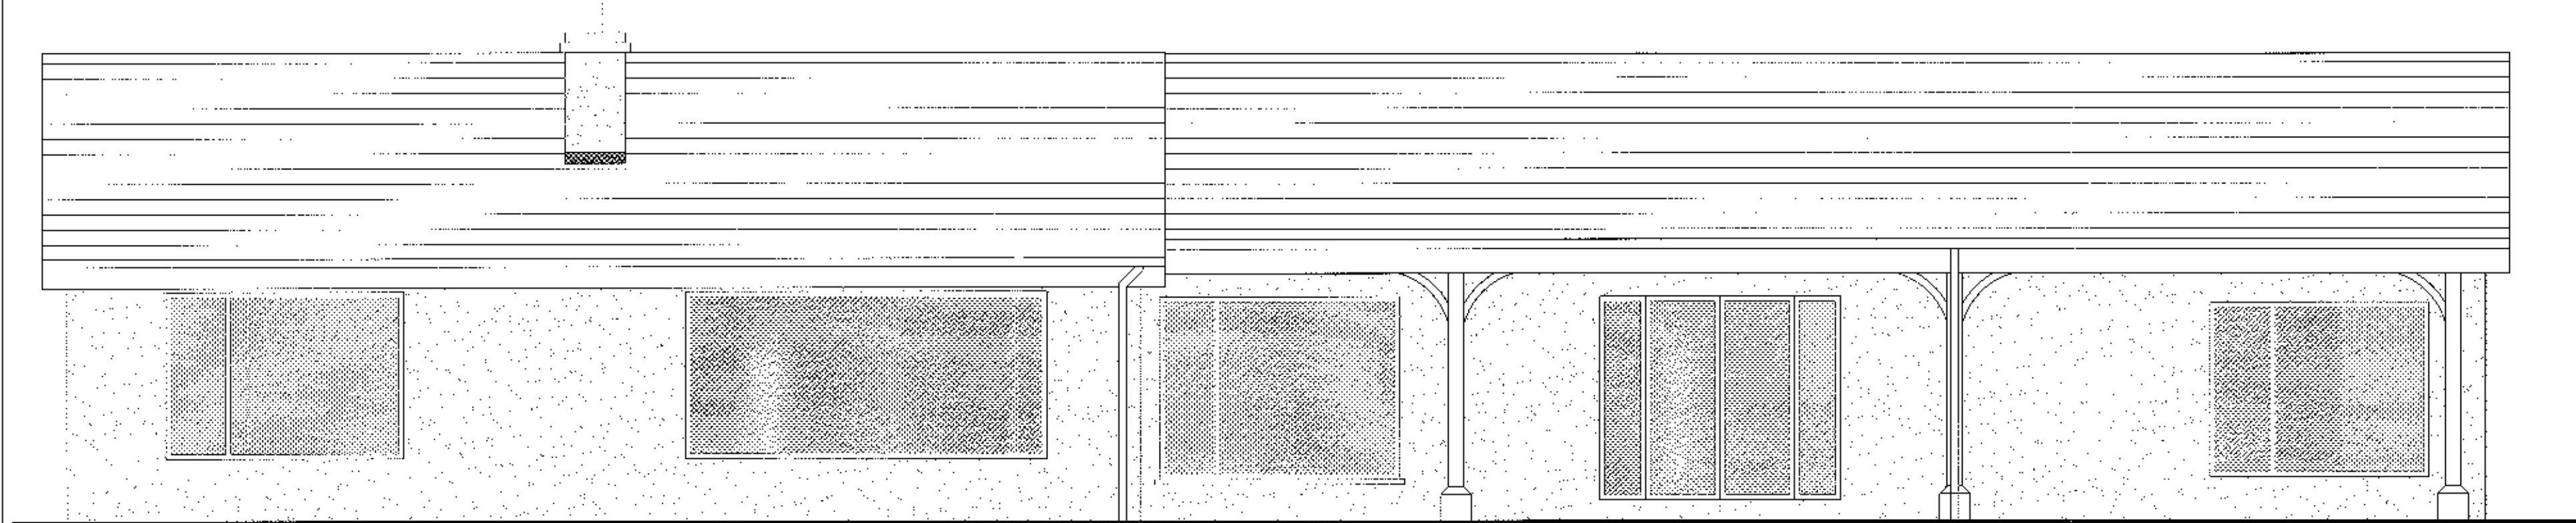


FRONT ELEVATION

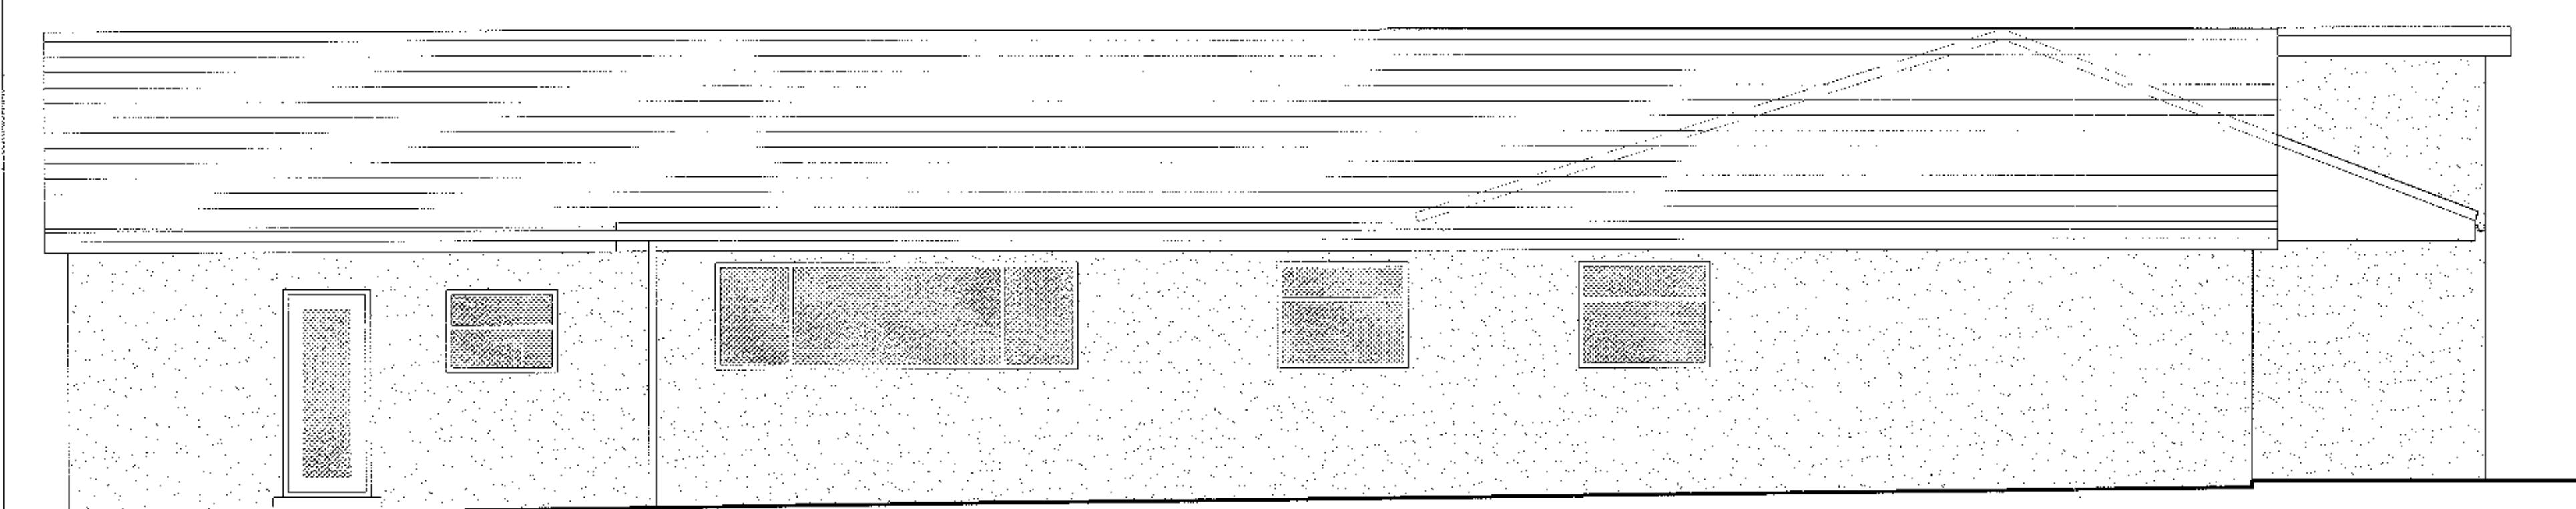


REAR ELEVATION

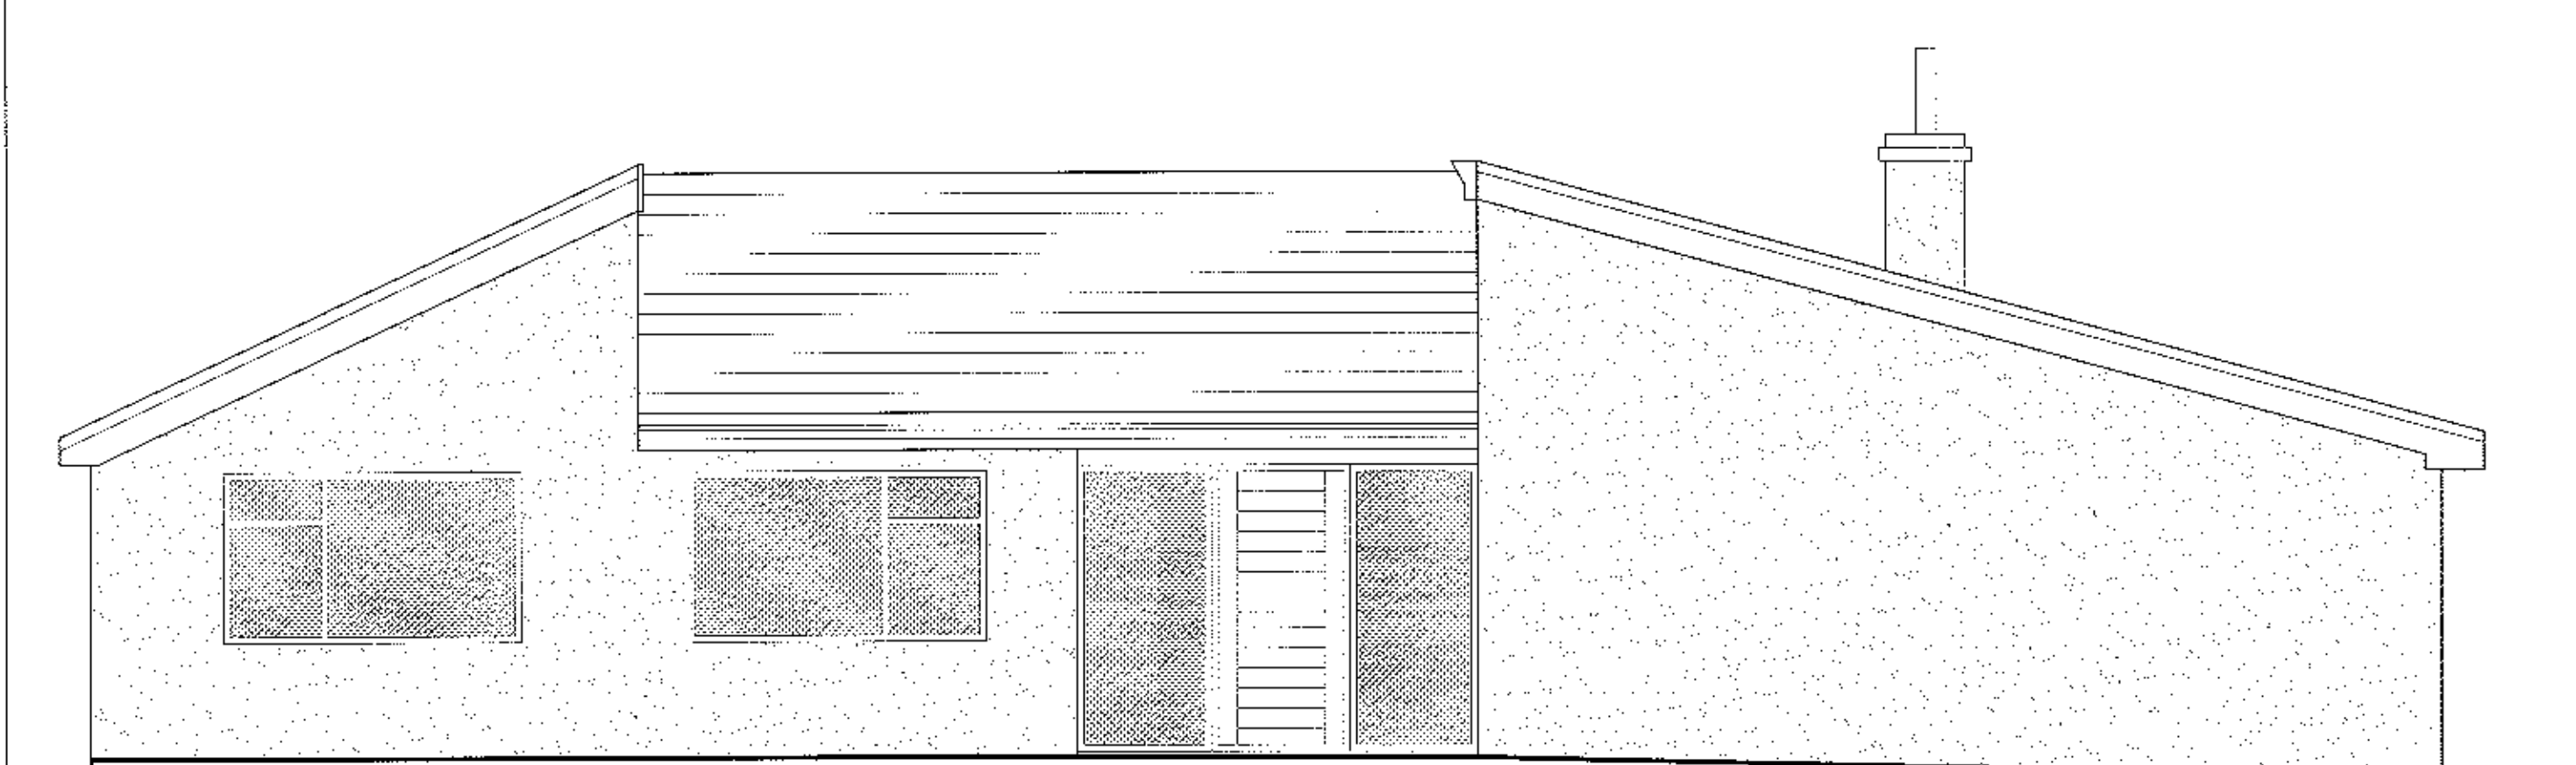

SIDE ELEVATION

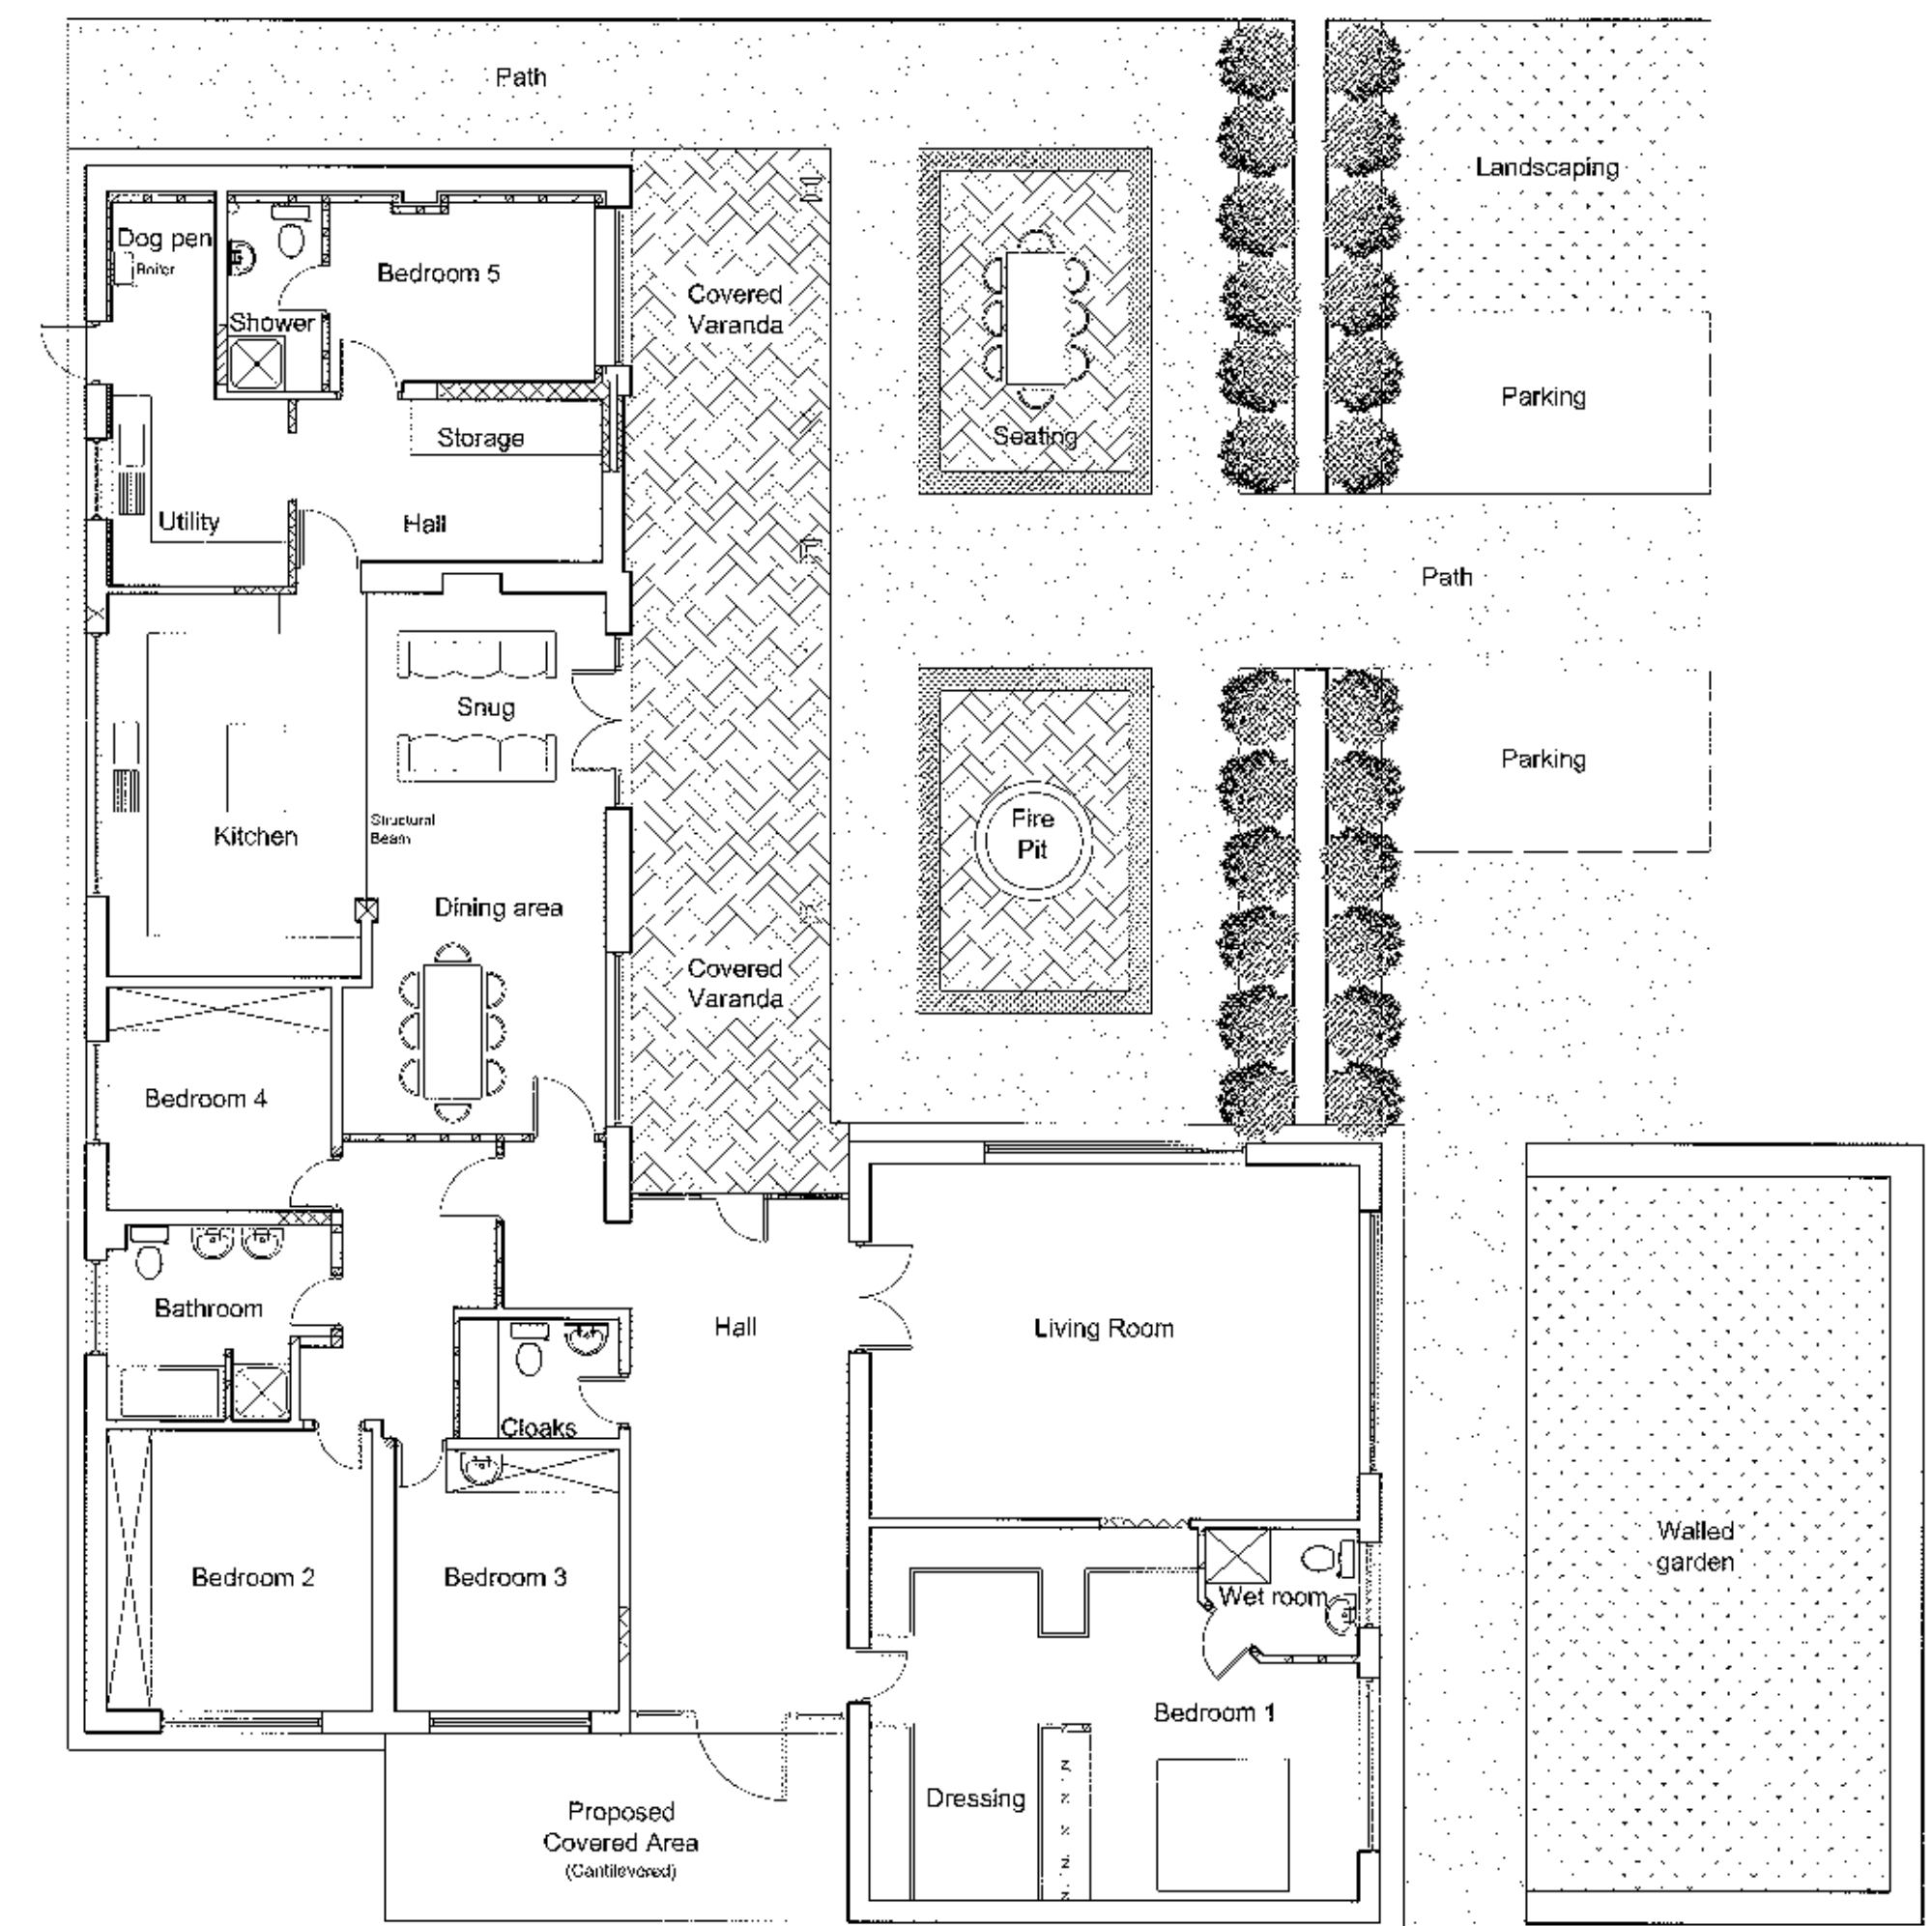

FLOOR PLAN

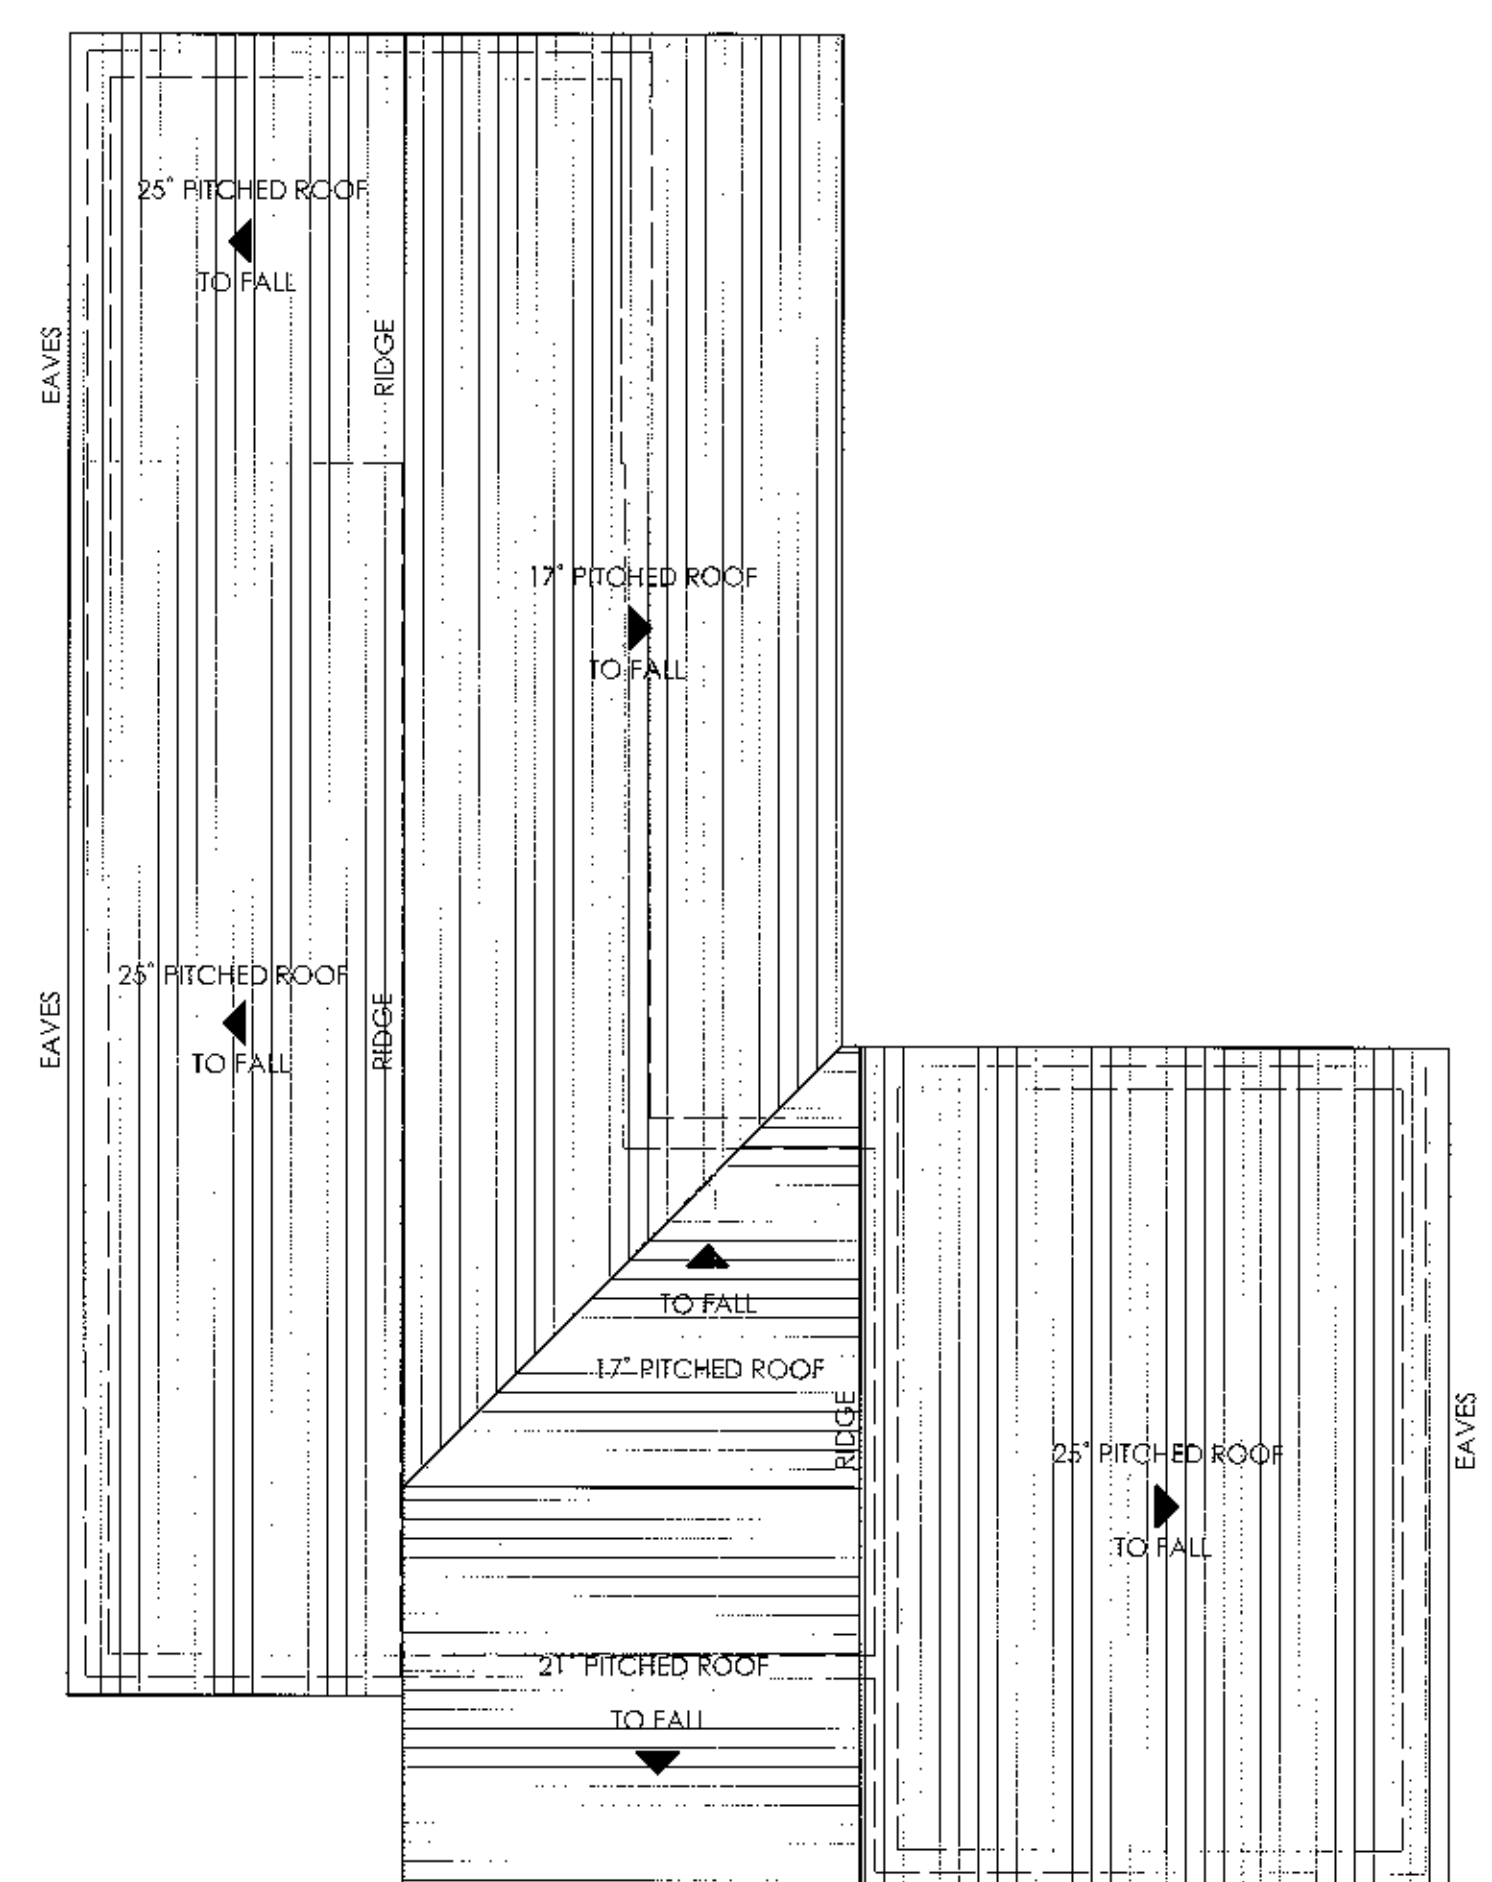

ROOF PLAN

REV B - Structural supports to covered area (side elevation) omitted and replaced with cantilevered construction - 27.06.2012 - PC
REV A - Structural supports to covered area replaced with cantilevered construction. Structural supports to front elevation repositioned - 25.06.2012 - PC

Client
 Dr K and Dr C. Marlborough

Job Title
 Proposed re-roofing and external works to Greenacre
 Showley Road
 Clayton Le Dale
 Blackburn
 BB1 9BP

320120596 P

Drawing Title
 Proposals

Scale
 1:50/100@A1

Date
 June 2012

Drawn
 PC

Sunderland Peacock & Associates Ltd.
 Chartered Architects
 Stanley House, Lowergate
 Clitheroe, Lancashire BB7 1AD
 Tel: 01200 423178 Fax: 01200 427328
 E-mail: enquiries@spanda.co.uk
 www.spanda.co.uk

4261-02B