
Woodhall Planning and Conservation Ltd.

Figured dimensions only to be taken from this drawing. All dimensions to be checked on site and any discrepancies should be reported to the architect immediately.

REVISIONS:
A 09.05.12 HJW
Amendments following
pre-application submission
B 21.06.12 HJW
Amendments following
client comments
C 10.07.12 HJW
Dimensions added to
drawing

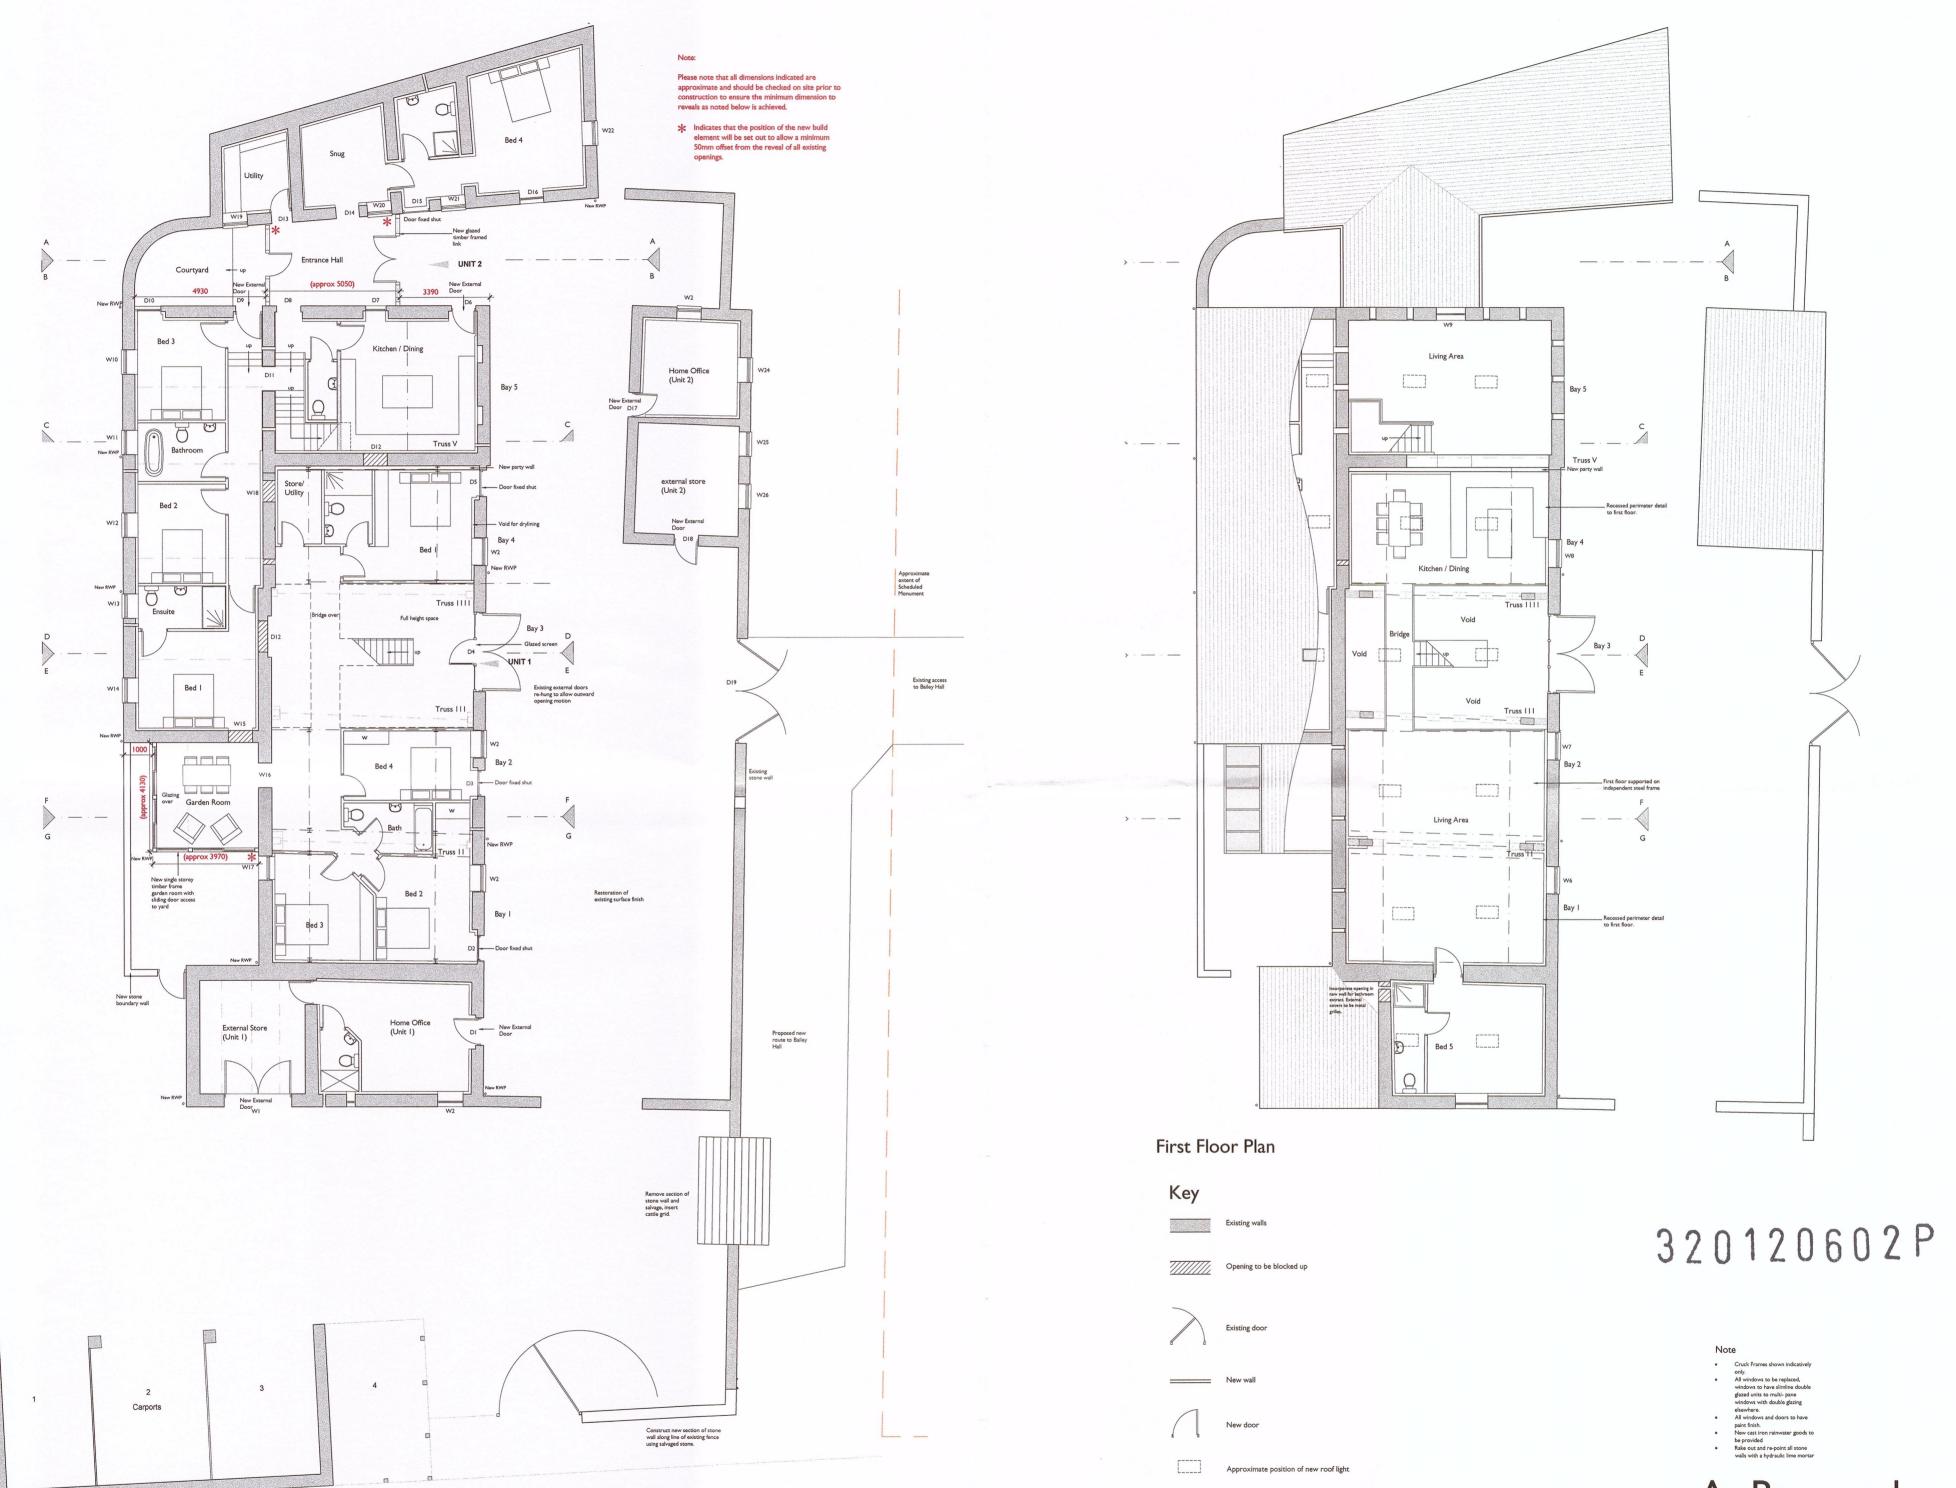

Ground Floor Plan

Structure over

As Proposed Floor Plans

Surveys provided by PGB Architectural Services Ltd.

WOODHALL PLANNING AND CONSERVATION

Woodhall Lane Calverley Leeds LS28 5NY

Telephone: 0113 - 255 4660 Facsimile: 0113 - 256 9688 e- mail: planning@woodhall.co.uk Scale: I - 100 @ A1

Date: 17-06-11

Drawn: HJW

Dwg no.: 2647 -01 - 001C