
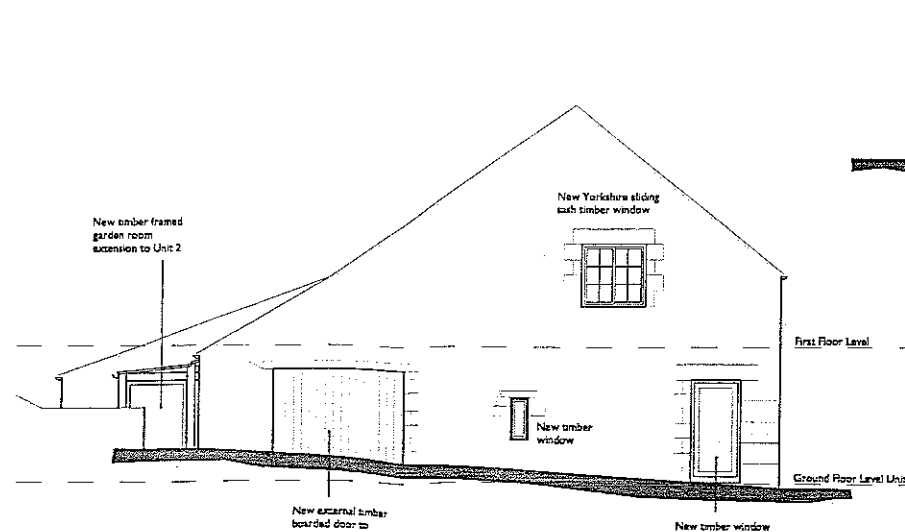


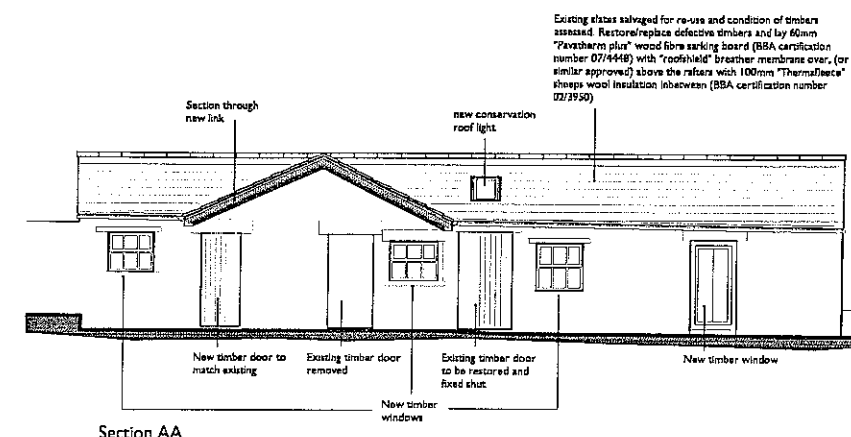







- 9. Cruck Frames shown indicatively only.
- 10. All windows to be replaced, windows to have slimline double glazed units to multi-pane windows with double glazing elsewhere.
- 11. All windows and doors to have paint finish.
- 12. New cast iron rainwater goods to be provided.
- 13. Rake out and re-paint all stone walls with a hydraulic lime mortar.

Dwg no.: 2647-01-003A


Surveys provided by PGB Architectural Services Ltd

Figured dimensions only to be taken from this drawing. All dimensions to be checked on site and any discrepancies should be reported to the architect immediately.

REVISIONS:
A 21.06.12 HJW
Drawing amended to show sections at 1:100 and detail section at 1:50

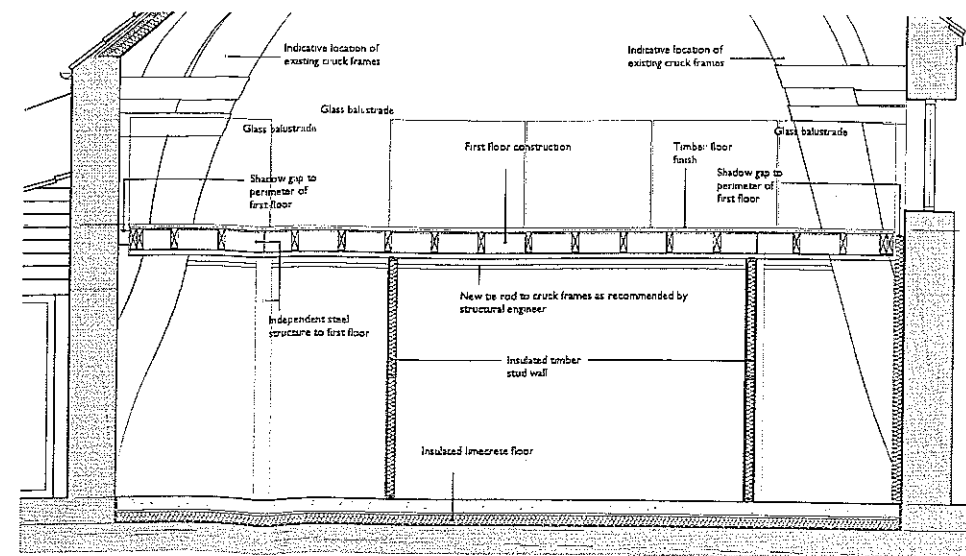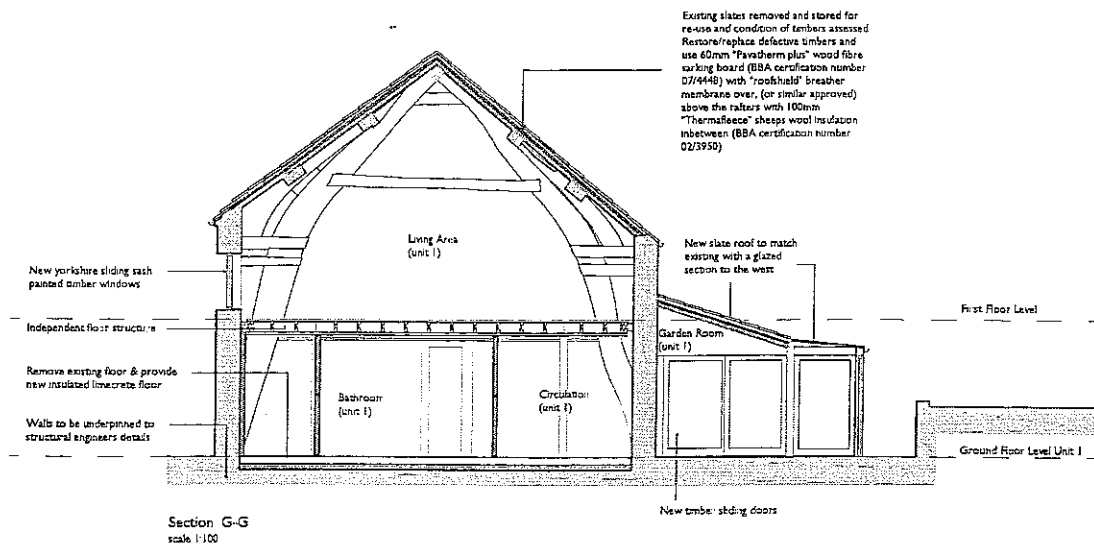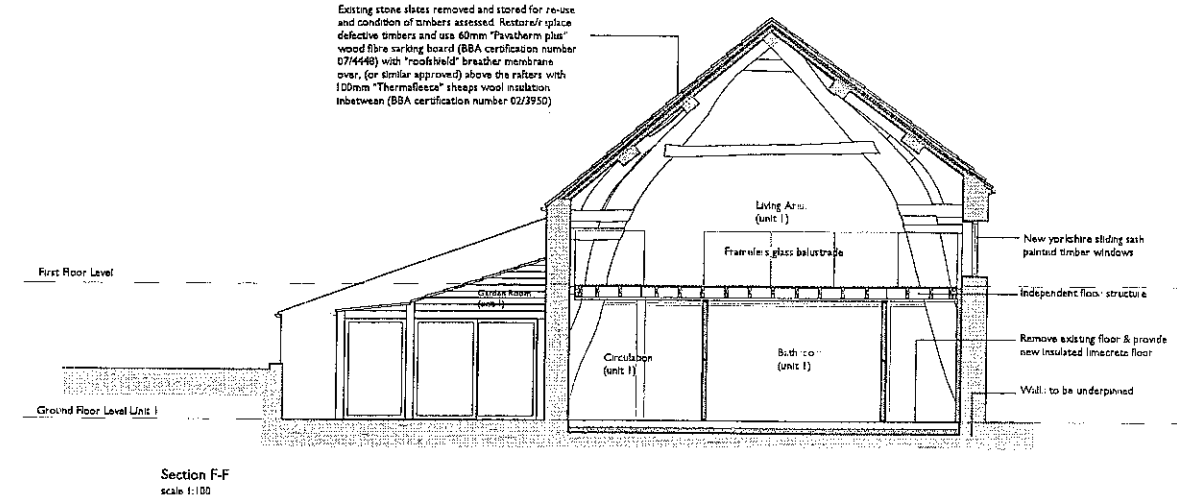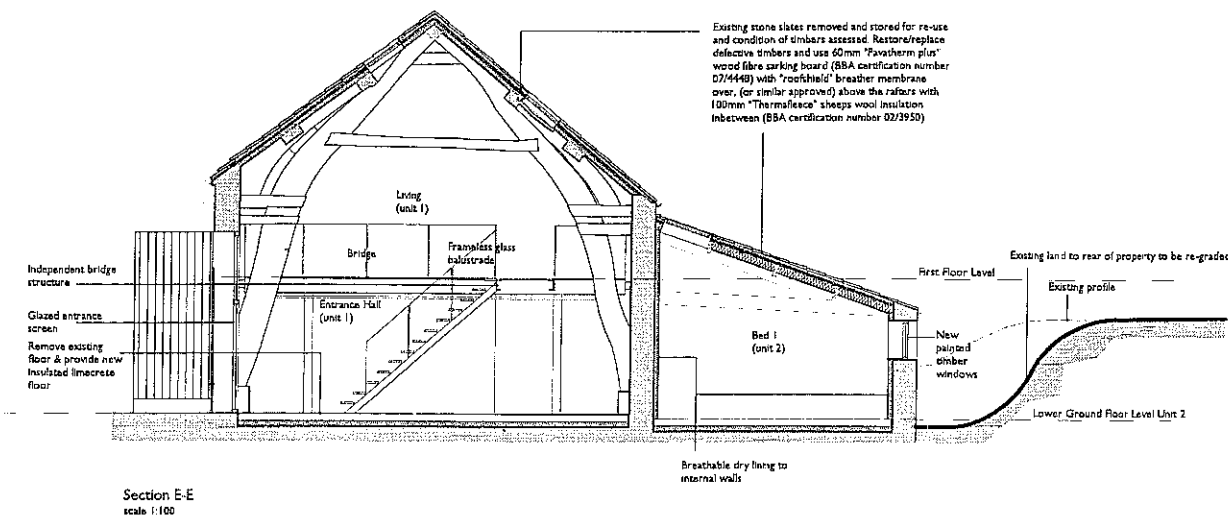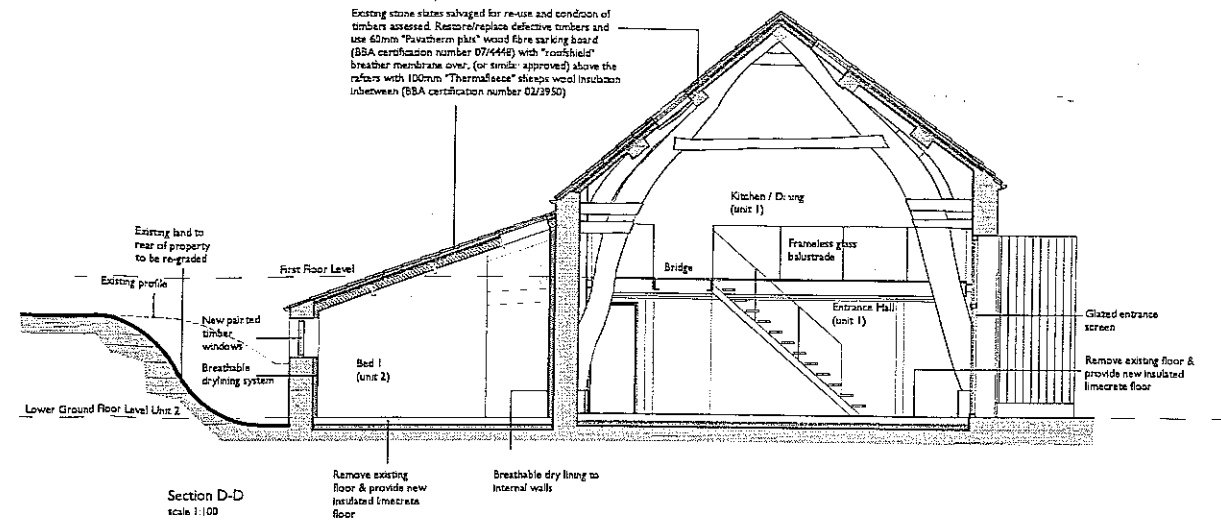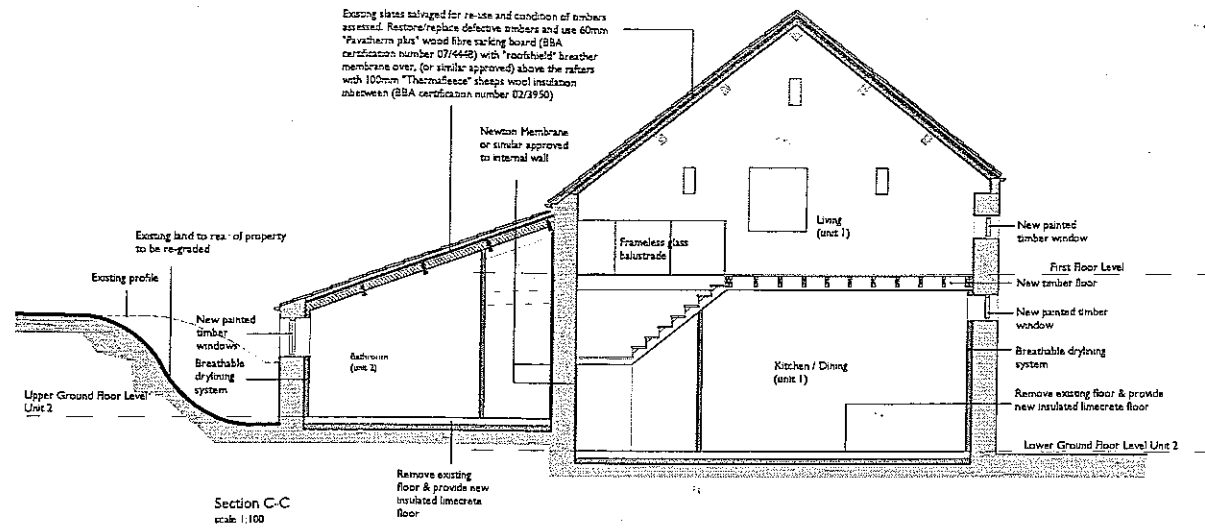

- Note
- Cruck frames shown indicatively only
 - All windows to be replaced, windows to have slimline double glazed units to multi-pane windows with double glazing elsewhere.
 - All windows and doors to have paint finish.
 - New cast iron rainwater goods to be provided
 - Take out and re-point all stone walls with a hydraulic lime mortar.

 

As Proposed
Sections

Surveys provided by PGB Architectural Services Ltd.

WOODHALL
PLANNING AND CONSERVATION

Woodhall Lane
Calverley
Leeds
LS28 5NY

Telephone:
0113 - 255 4660
Facsimile:
0113 - 256 9688
e-mail:
planning@woodhall.co.uk

Scale: 1:100/1:50 @A2

Date: 09.05.12


Drawn/Checked: HJW/SA

Dwg no: 2647-01-004A

320120602
BAILEY HALL FARM, HURST GREEN
MR HOLT

Figured dimensions only
to be taken from this
drawing. All dimensions
to be checked on site and
any discrepancies should
be reported to the
architect immediately.

REVISIONS:

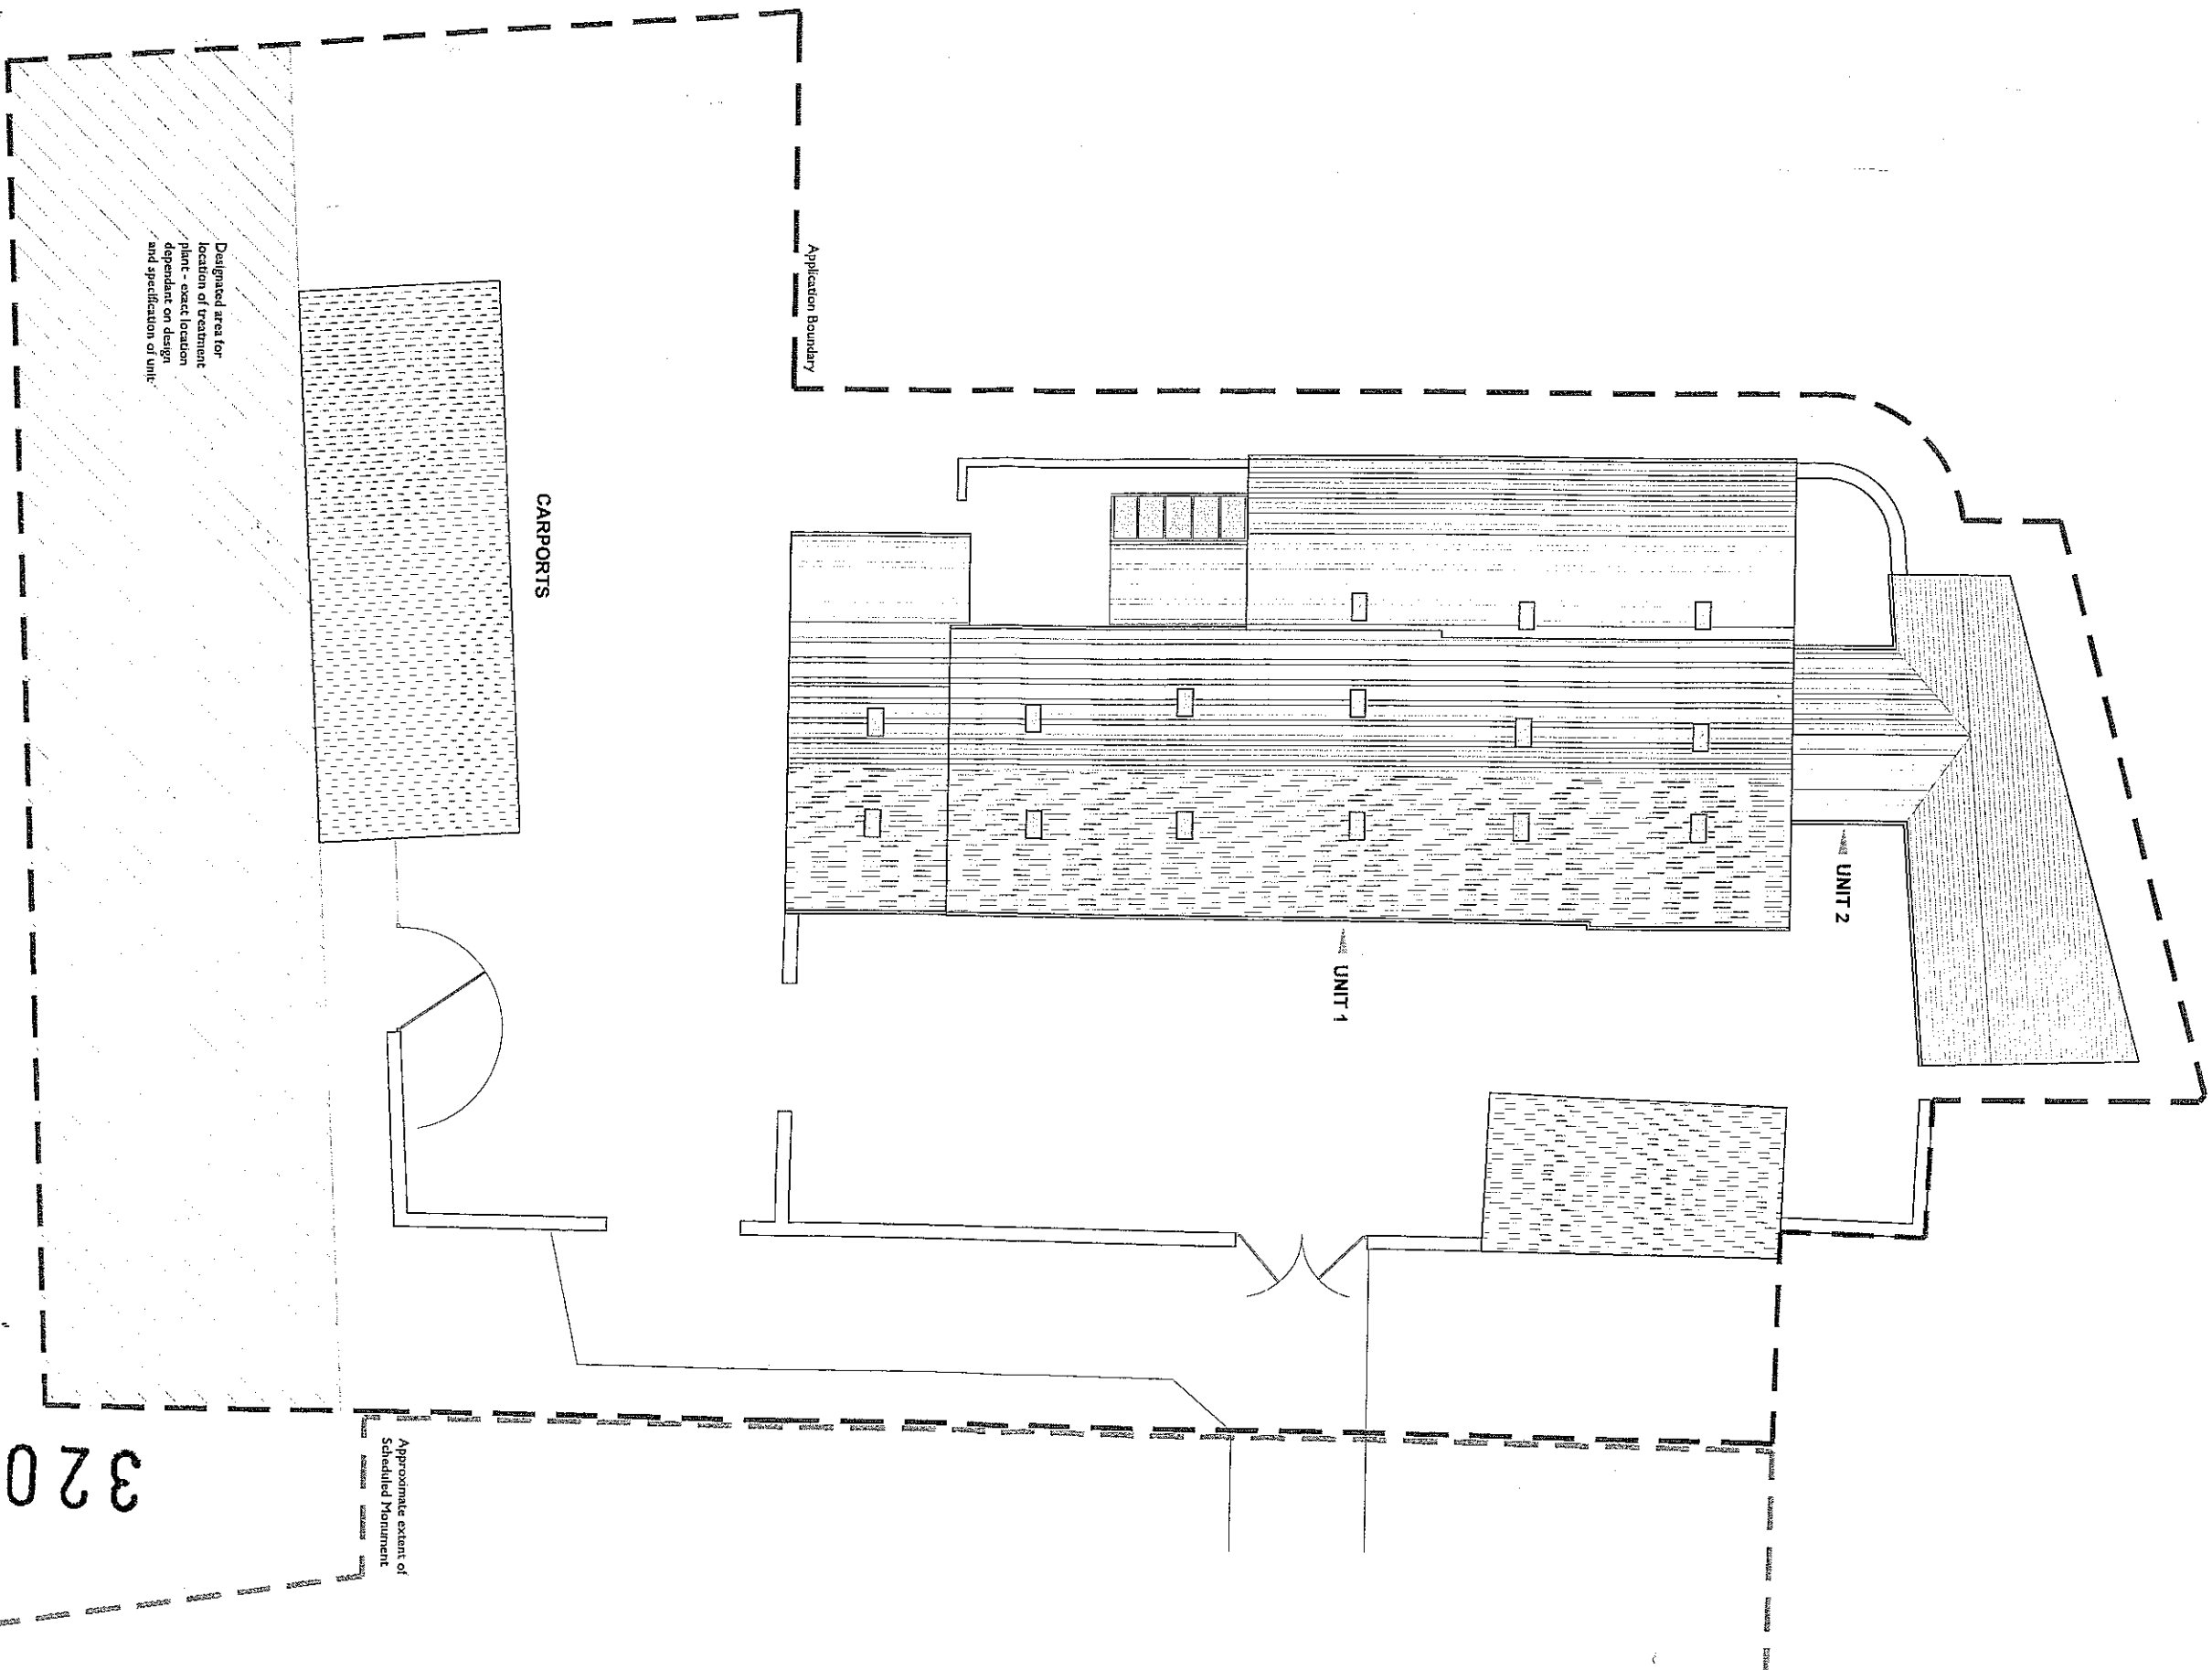

BAILEY HALL FARM, HURST GREEN MR HOLT

WOODHALL
PLANNING AND CONSERVATION

Woodhall Lane
Calverley
Leeds
LS28 5NY

Telephone:
0113 - 255 4660
Facsimile:
0113 - 256 9688
e-mail:
planning@woodhall.co.uk

Scale: 1:200 @A2

Date: 28.06.12

Drawn/Checked: HJW/SA

Dwg no: 2647-01-005

As Proposed




Block Plan

Surveys provided by PGB Architectural Services Ltd.

320120602P

1:200 SCALE BAR
0 1 2 5 10 20
Metres

320120602P

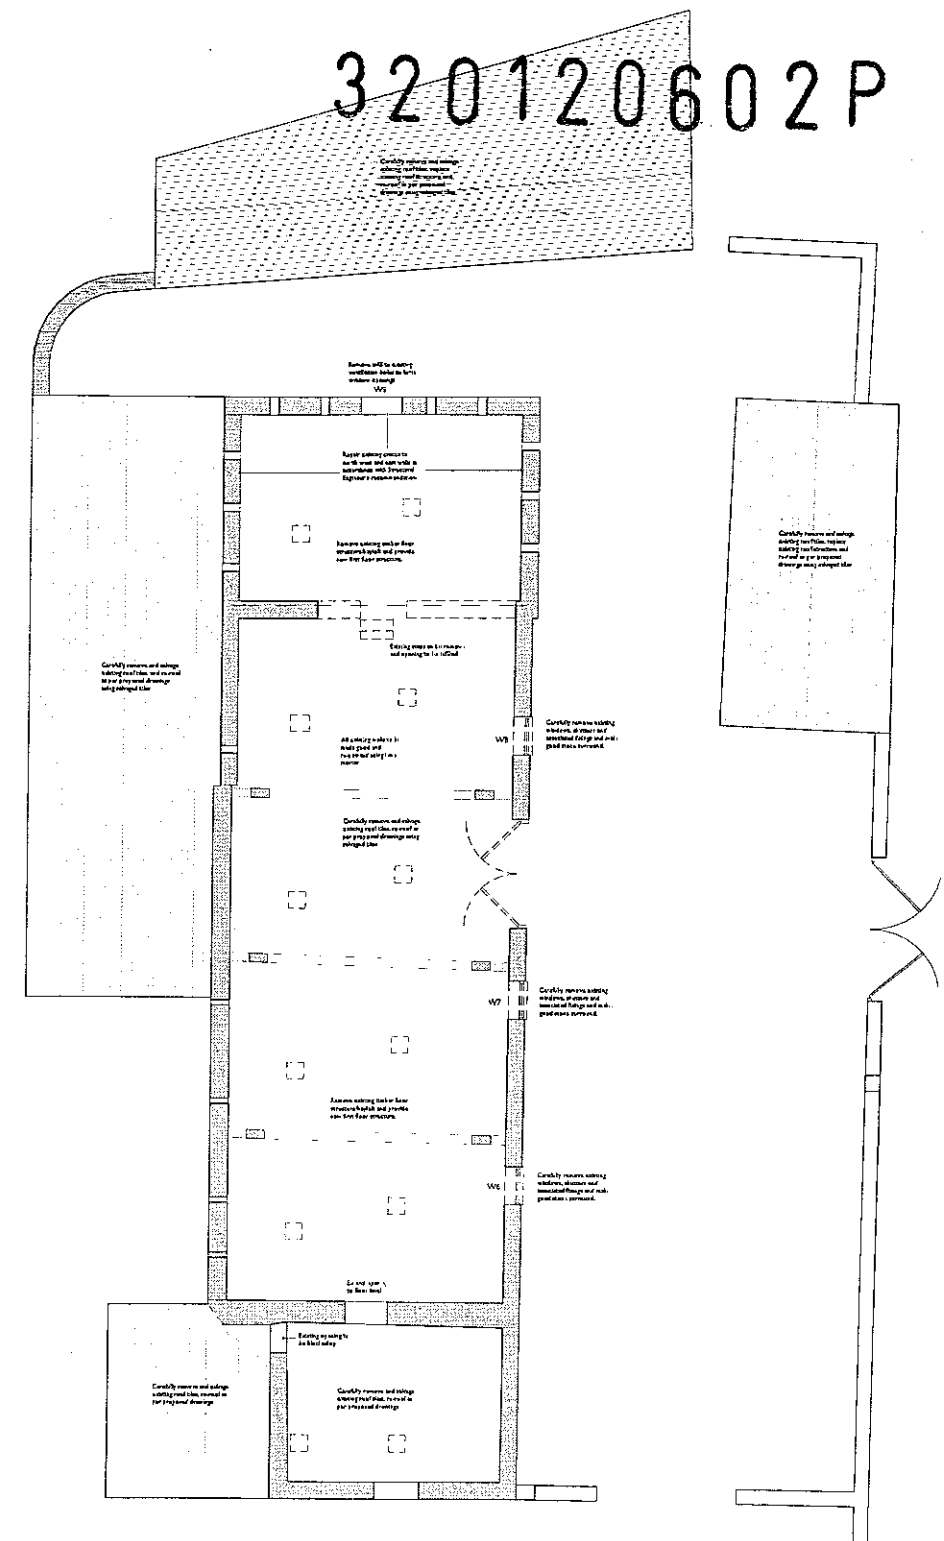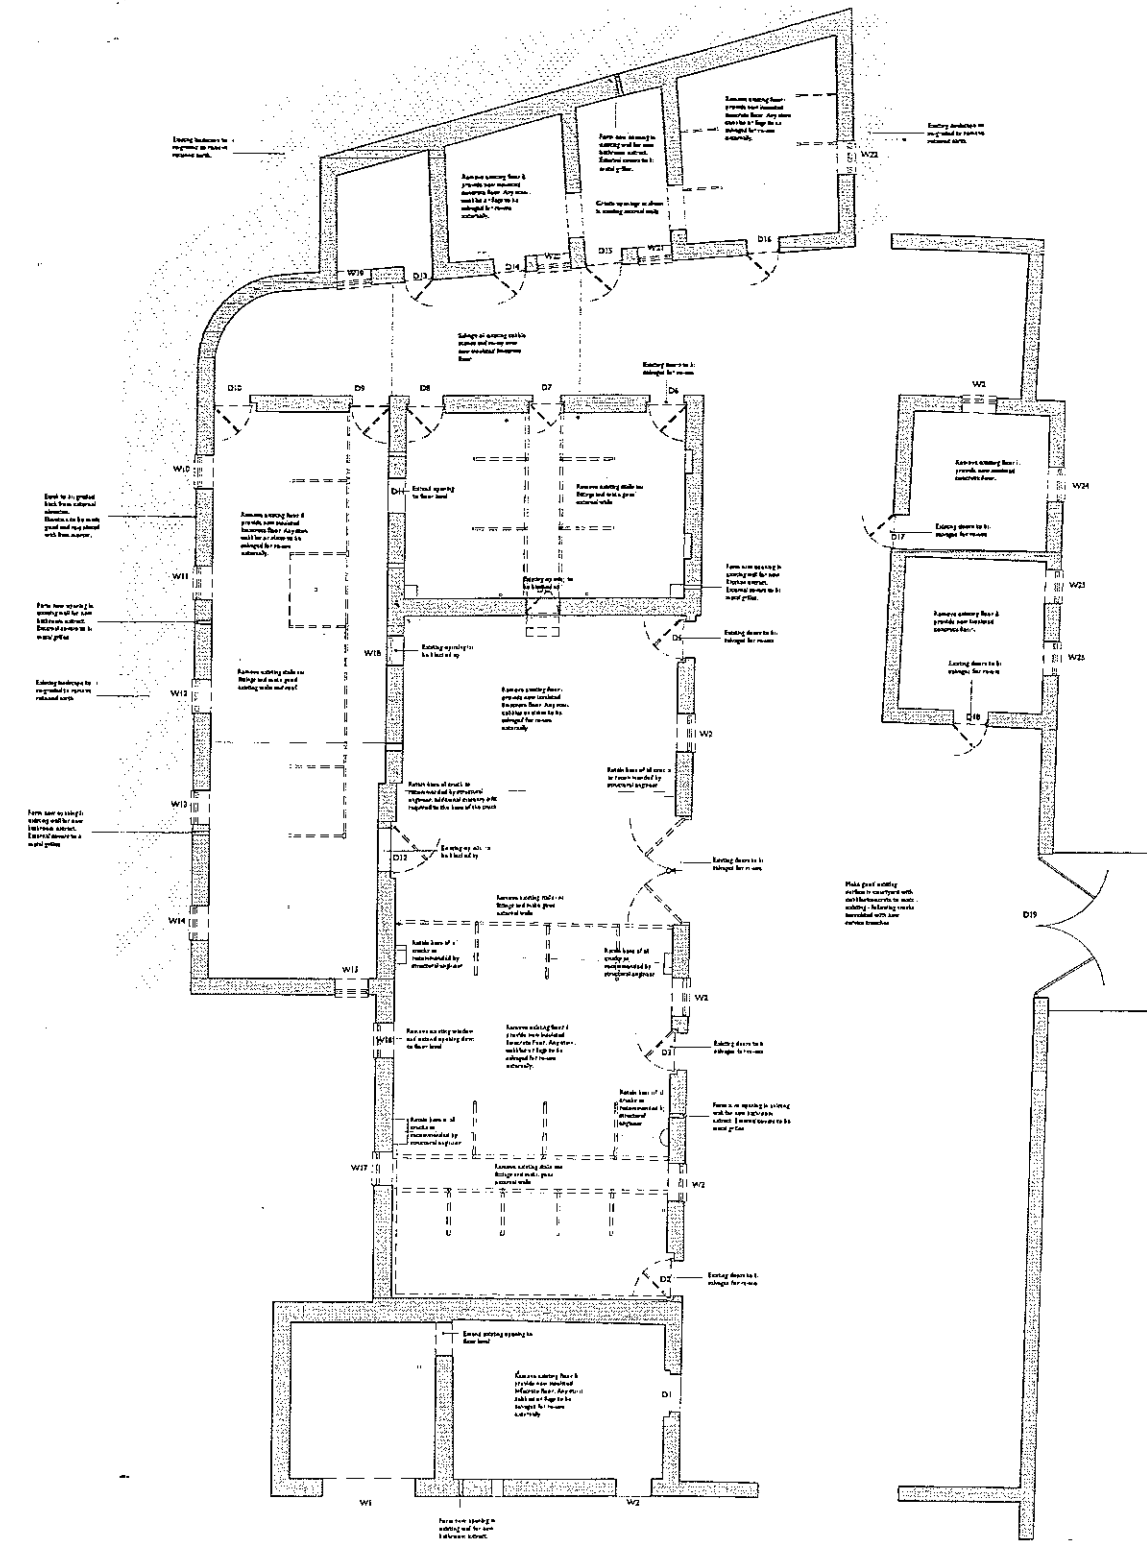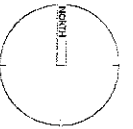

Ground Floor Plan

First Floor Plan

1:100 SCALE BAR
0 1 2 3 4 5 METRES


As Proposed
Repair and Alterations

Surveys provided by PGB Architectural Services Ltd.

BAILEY HALL FARM, HURST GREEN
MR HOLT


WOODHALL
PLANNING AND CONSERVATION

Woodhall Lane
Culverley
Leeds
LS28 5NY
Telephone
0113 - 255 4640
Facsimile
0113 - 256 9688
e-mail
planning@woodhall.co.uk
Scale: 1 - 100 @ A1
Date: 17-05-12
Drawn: HJW
Dwg no: 2647-01-200

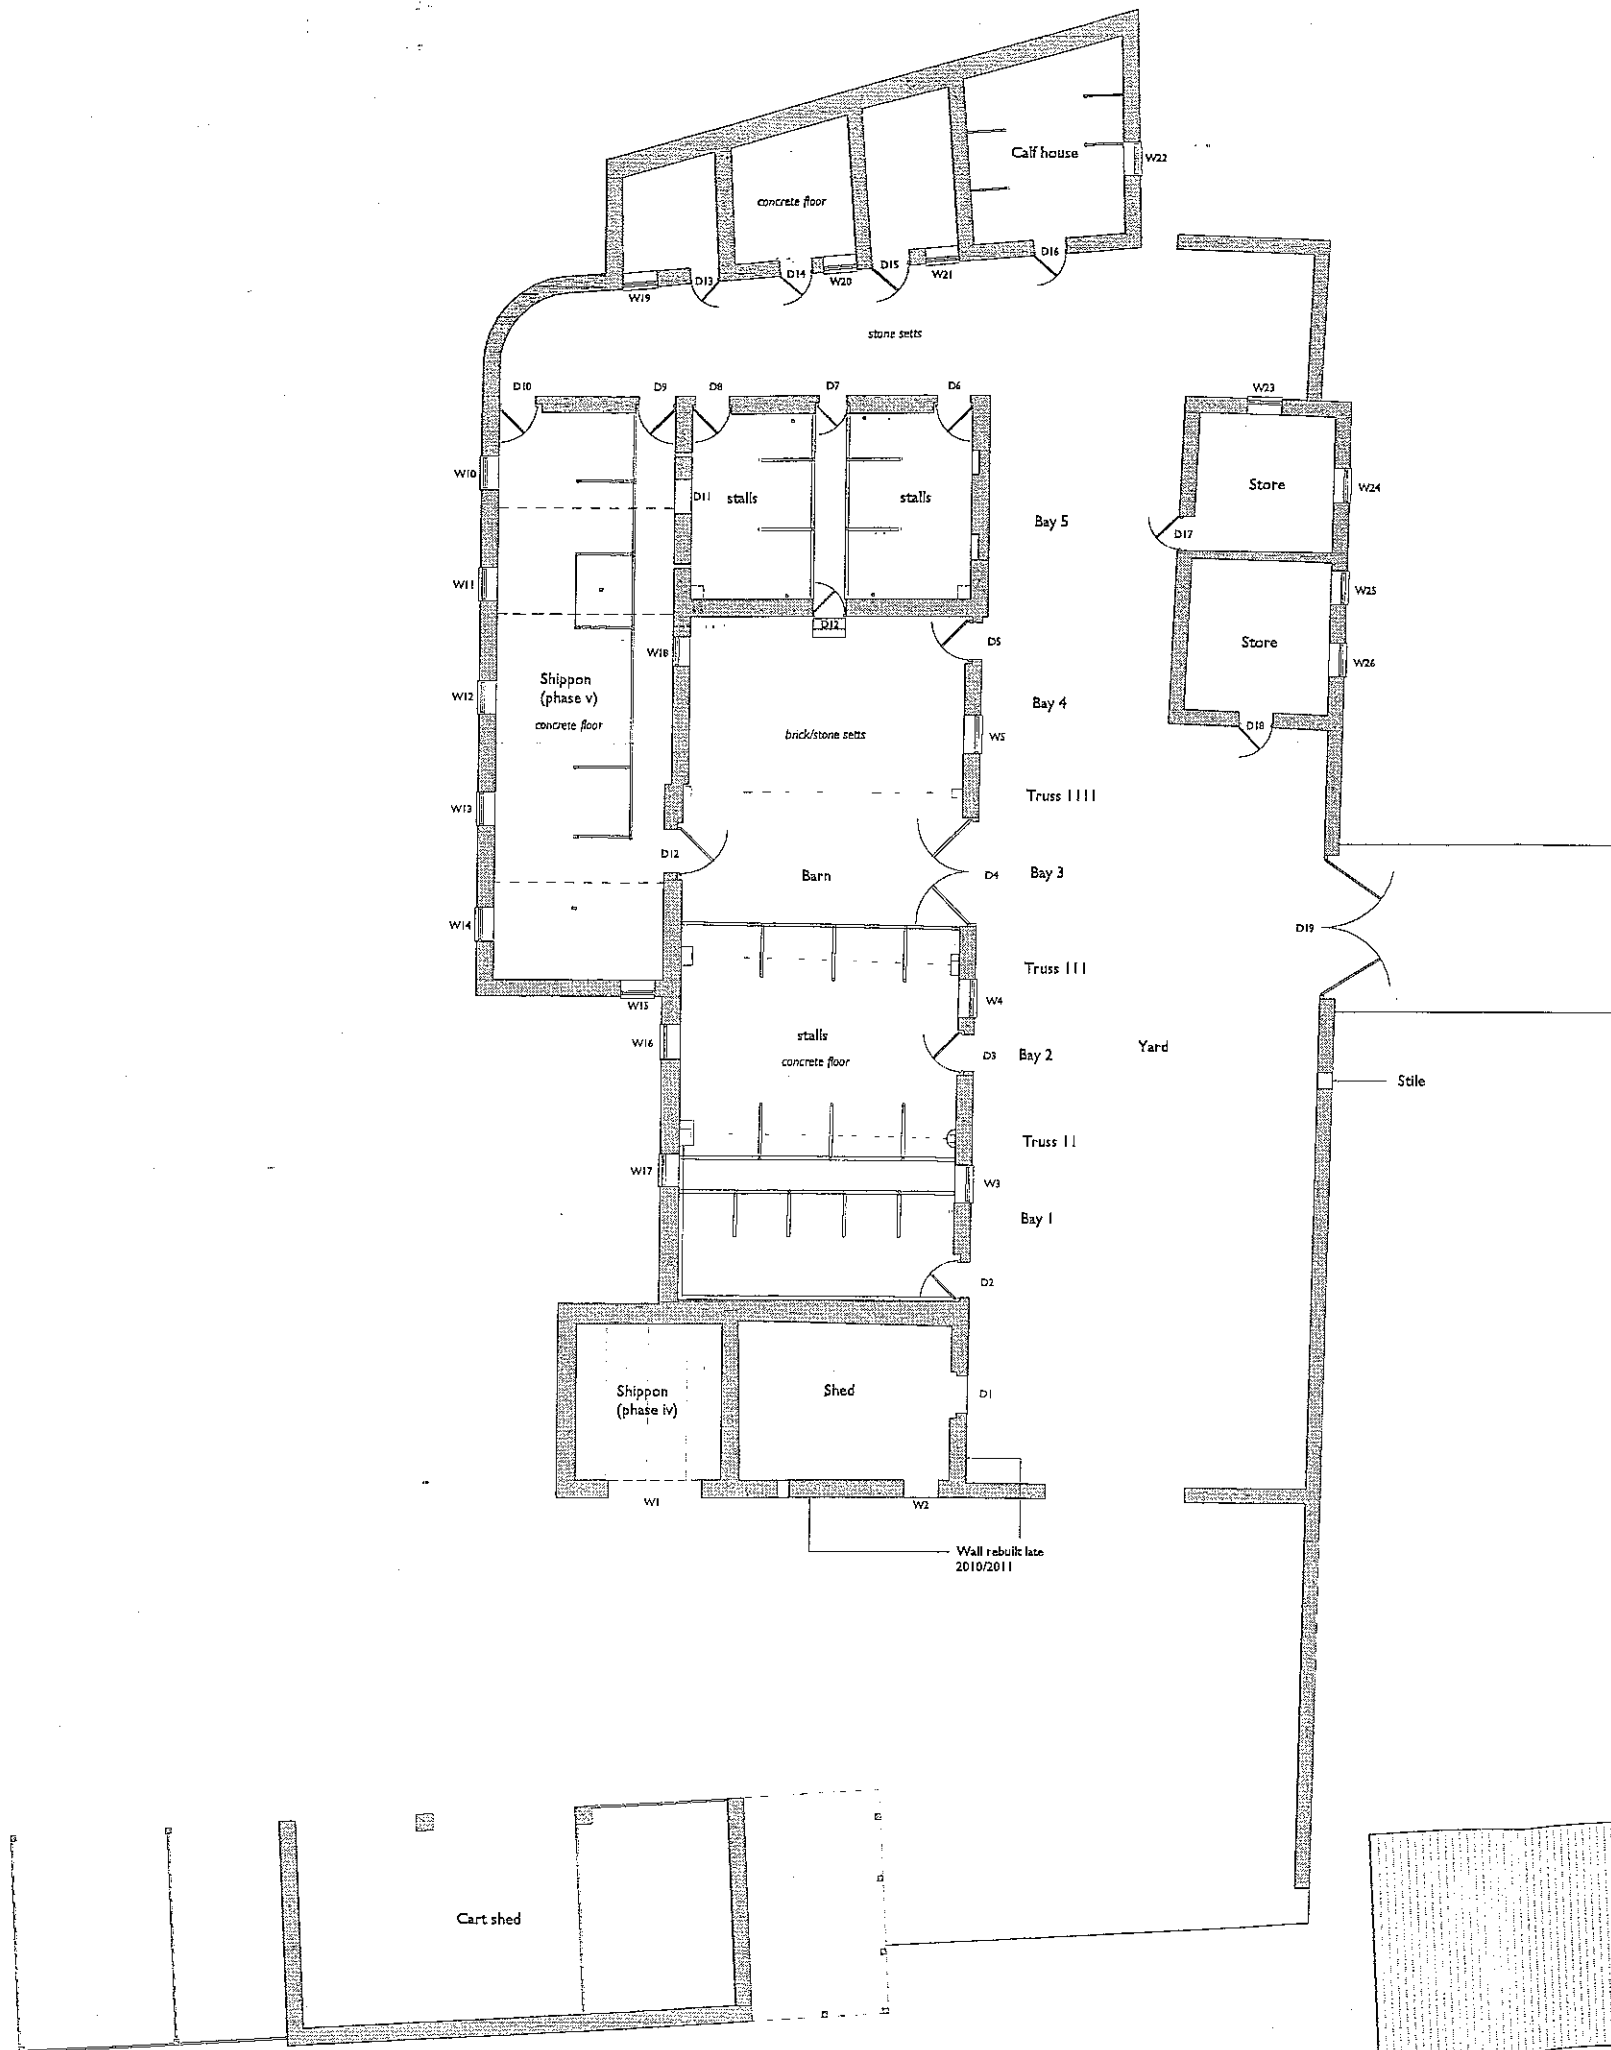

Ground Floor Plan

0 1 2 3 4 5 METRES

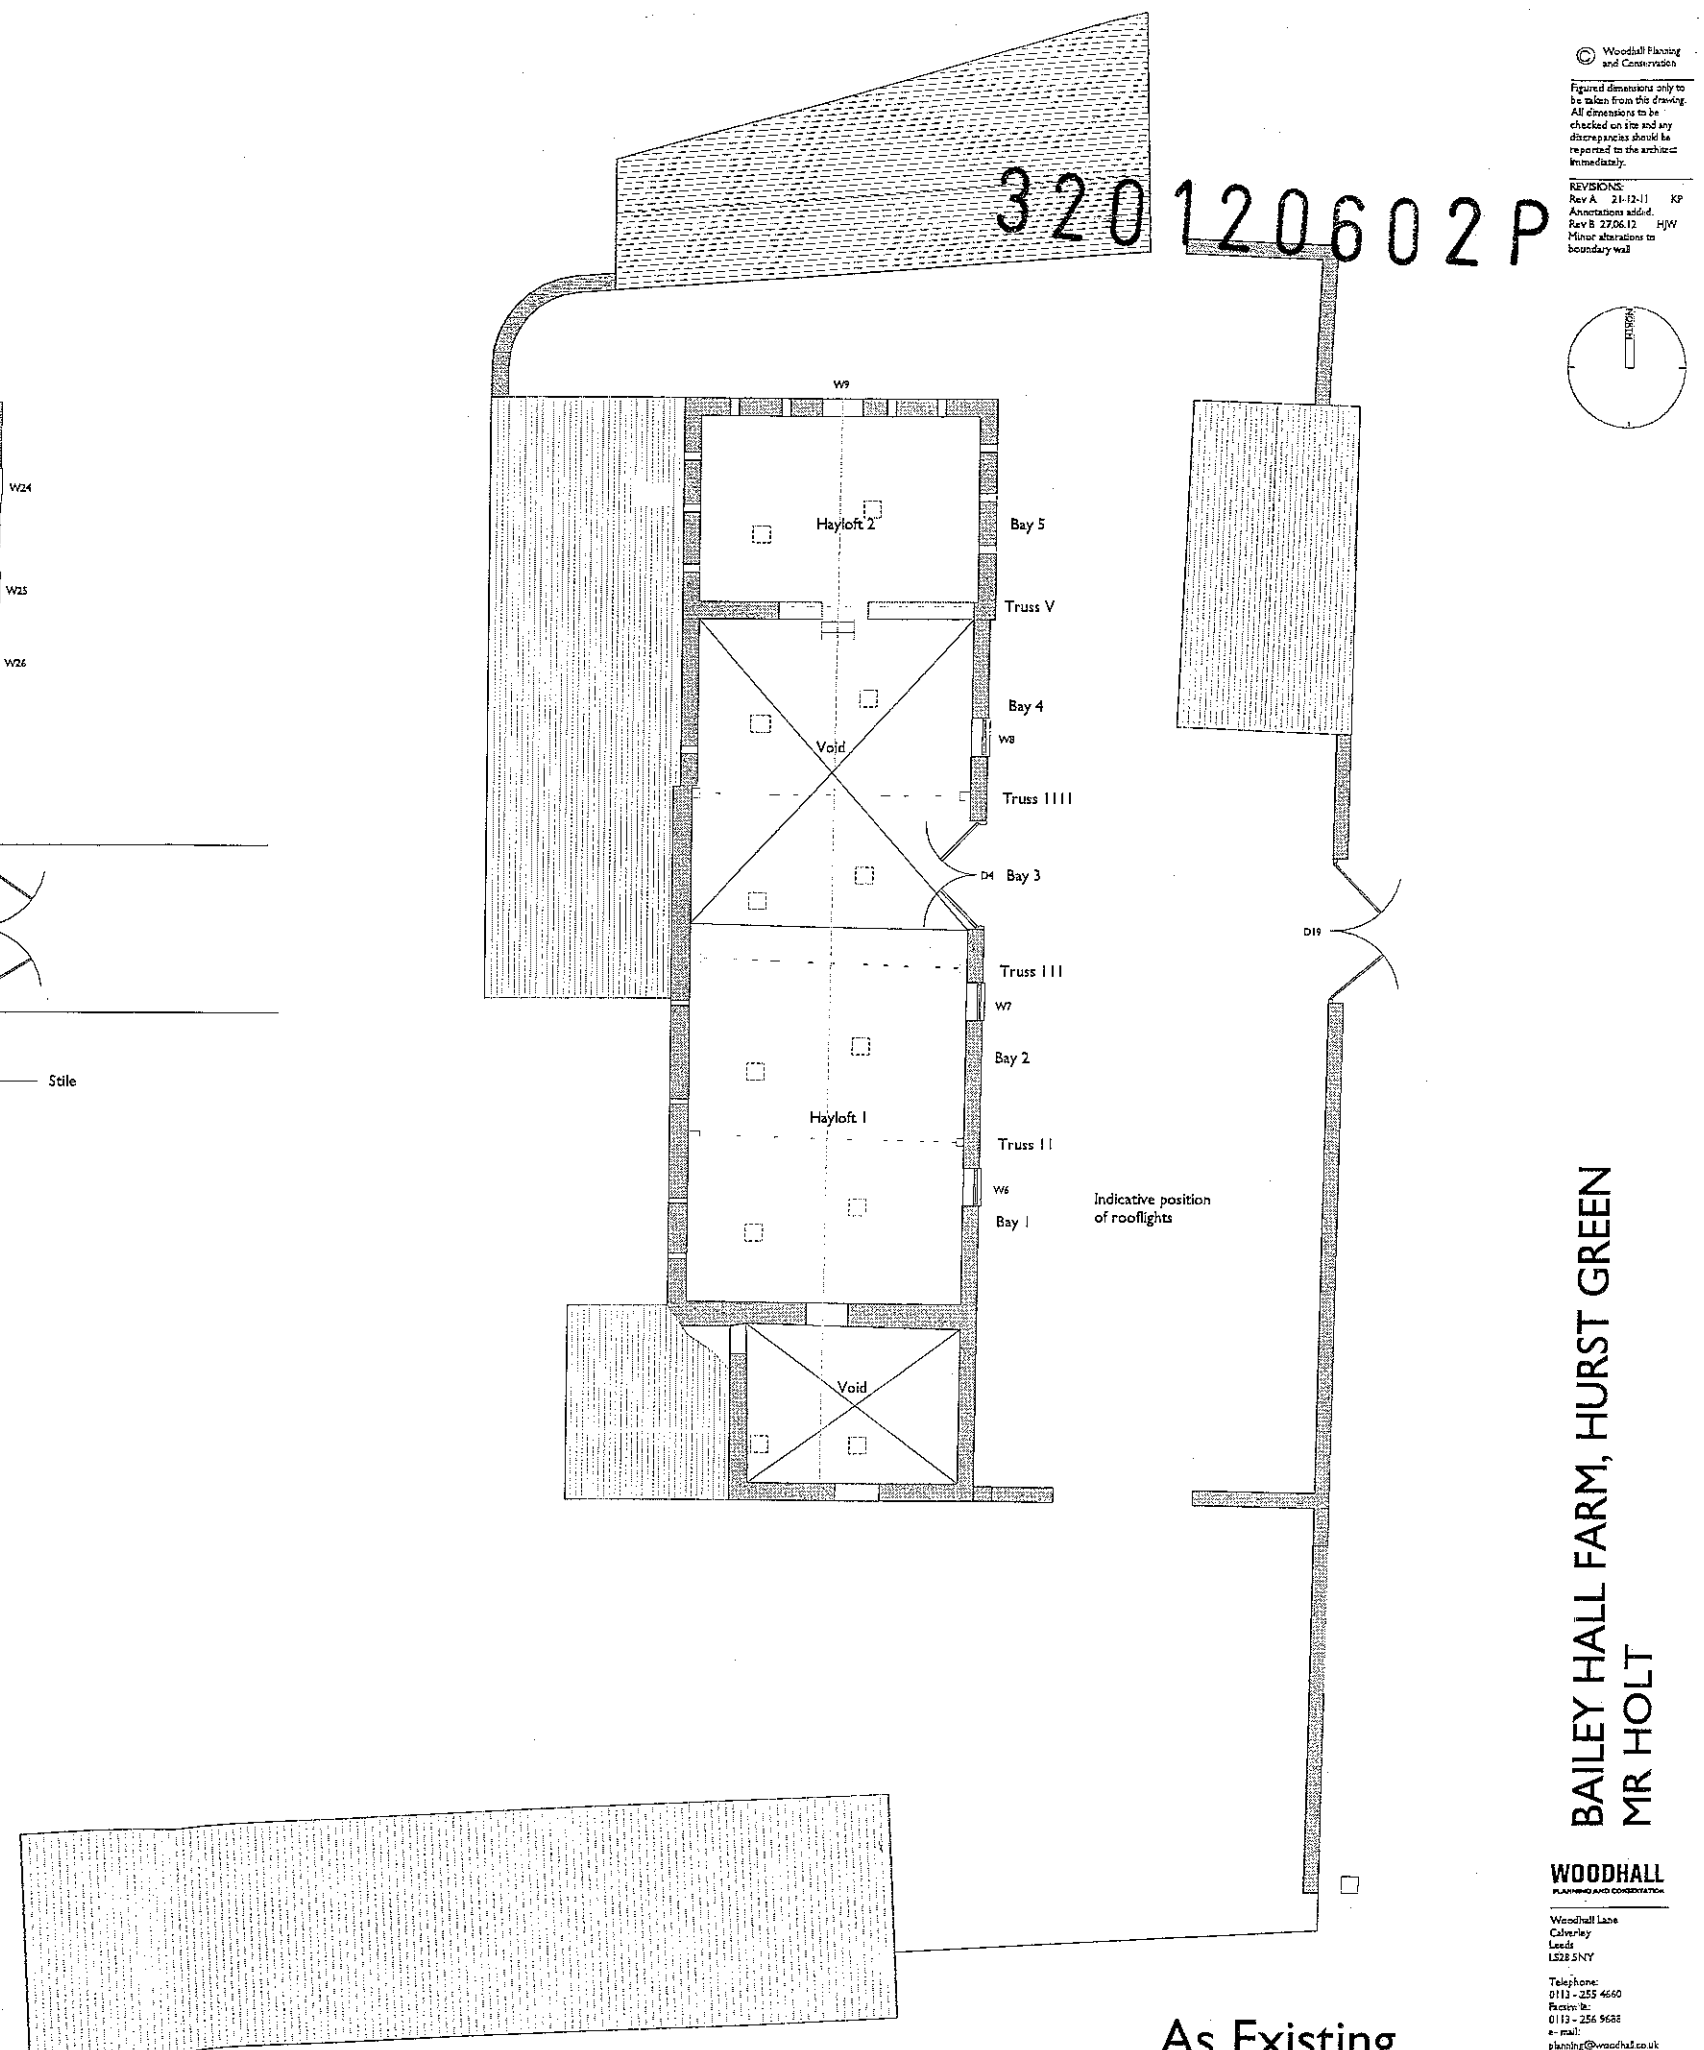


First Floor Plan

0 1 2 3 4 5 METRES

As Existing
Floor Plans


Surveys provided by PGB Architectural Services Ltd

Woodhall Planning and Conservation
Figured dimensions only to be taken from the drawing. All dimensions to be checked on site and any discrepancies should be reported to the architect immediately.
REVISIONS:
Rev A: 21-12-11 KP
Annotations added.
Rev B: 27-06-12 HJW
Minor alterations to boundary wall

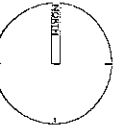


BAILEY HALL FARM, HURST GREEN
MR HOLT


WOODHALL
PLANNING AND CONSERVATION
Woodhall Lane
Culverley
Leeds
LS28 5NY
Telephone:
0113 - 255 4660
Facsimile:
0113 - 256 9688
e-mail:
planning@woodhall.co.uk
Scale:
1 - 100 @ A1
Date:
26-05-11
Drawn:
KP
Dwg no.: 2647-01-1008

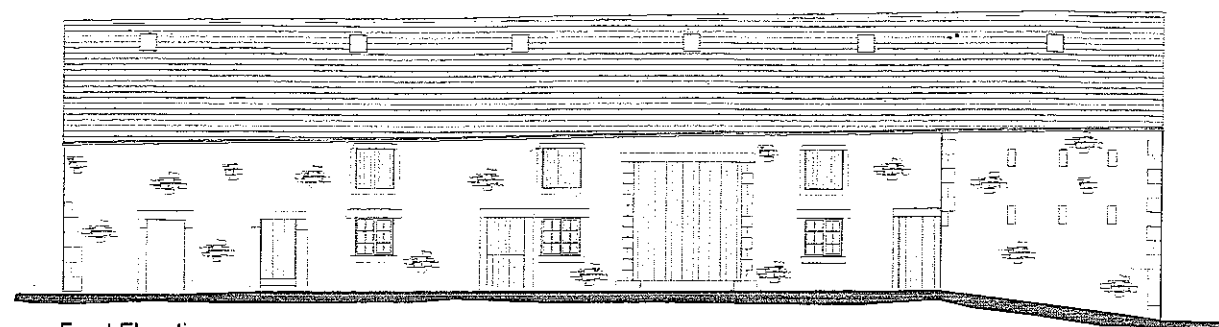


Front Elevation

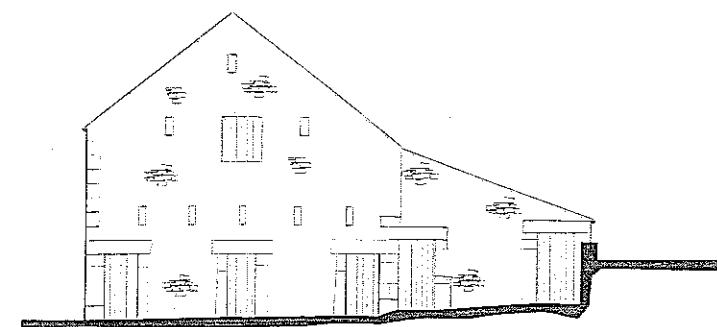

Side Elevation

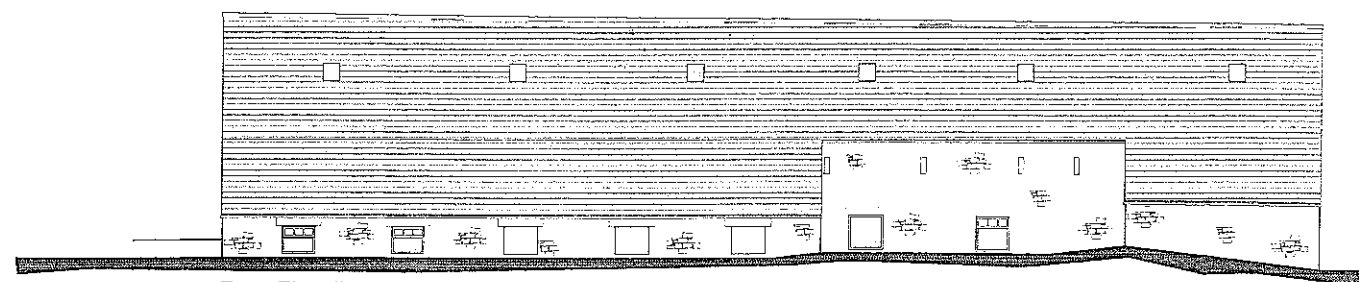


Rear Elevation

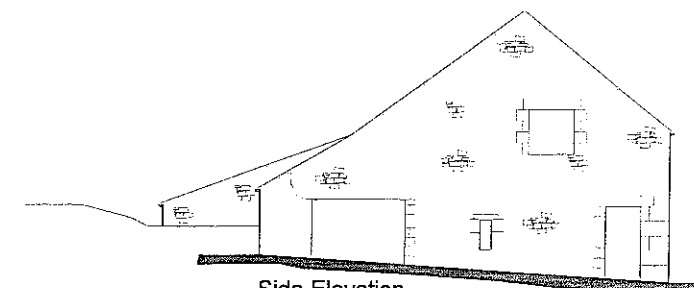


Side Elevation


320120602P

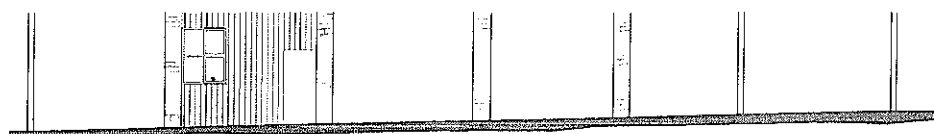


Front Elevation

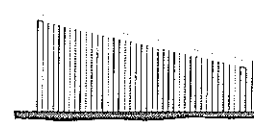

Side Elevation

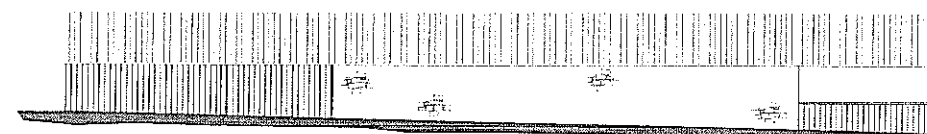


Rear Elevation

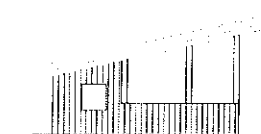

Side Elevation




Front Elevation

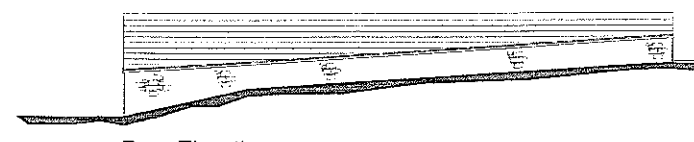

Rear Elevation




Side Elevation

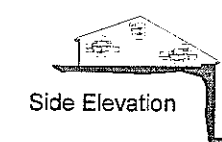


Side Elevation




Front Elevation

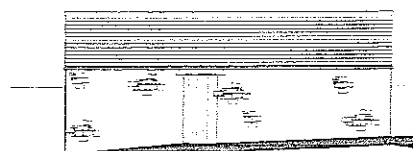

Side Elevation

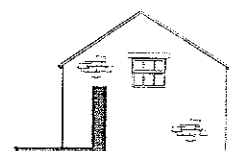

Rear Elevation

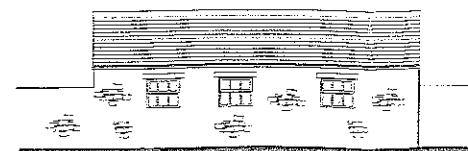

Side Elevation