


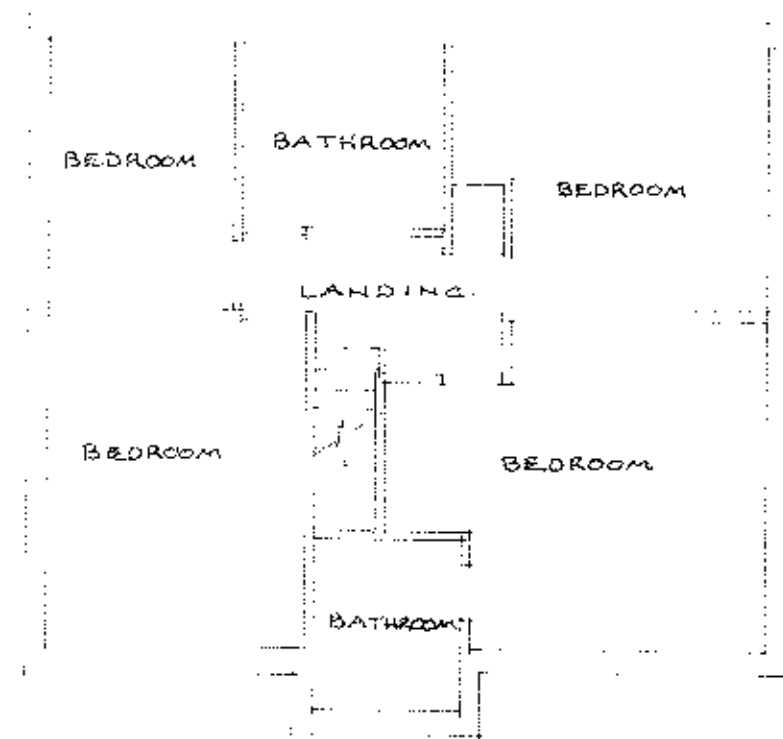


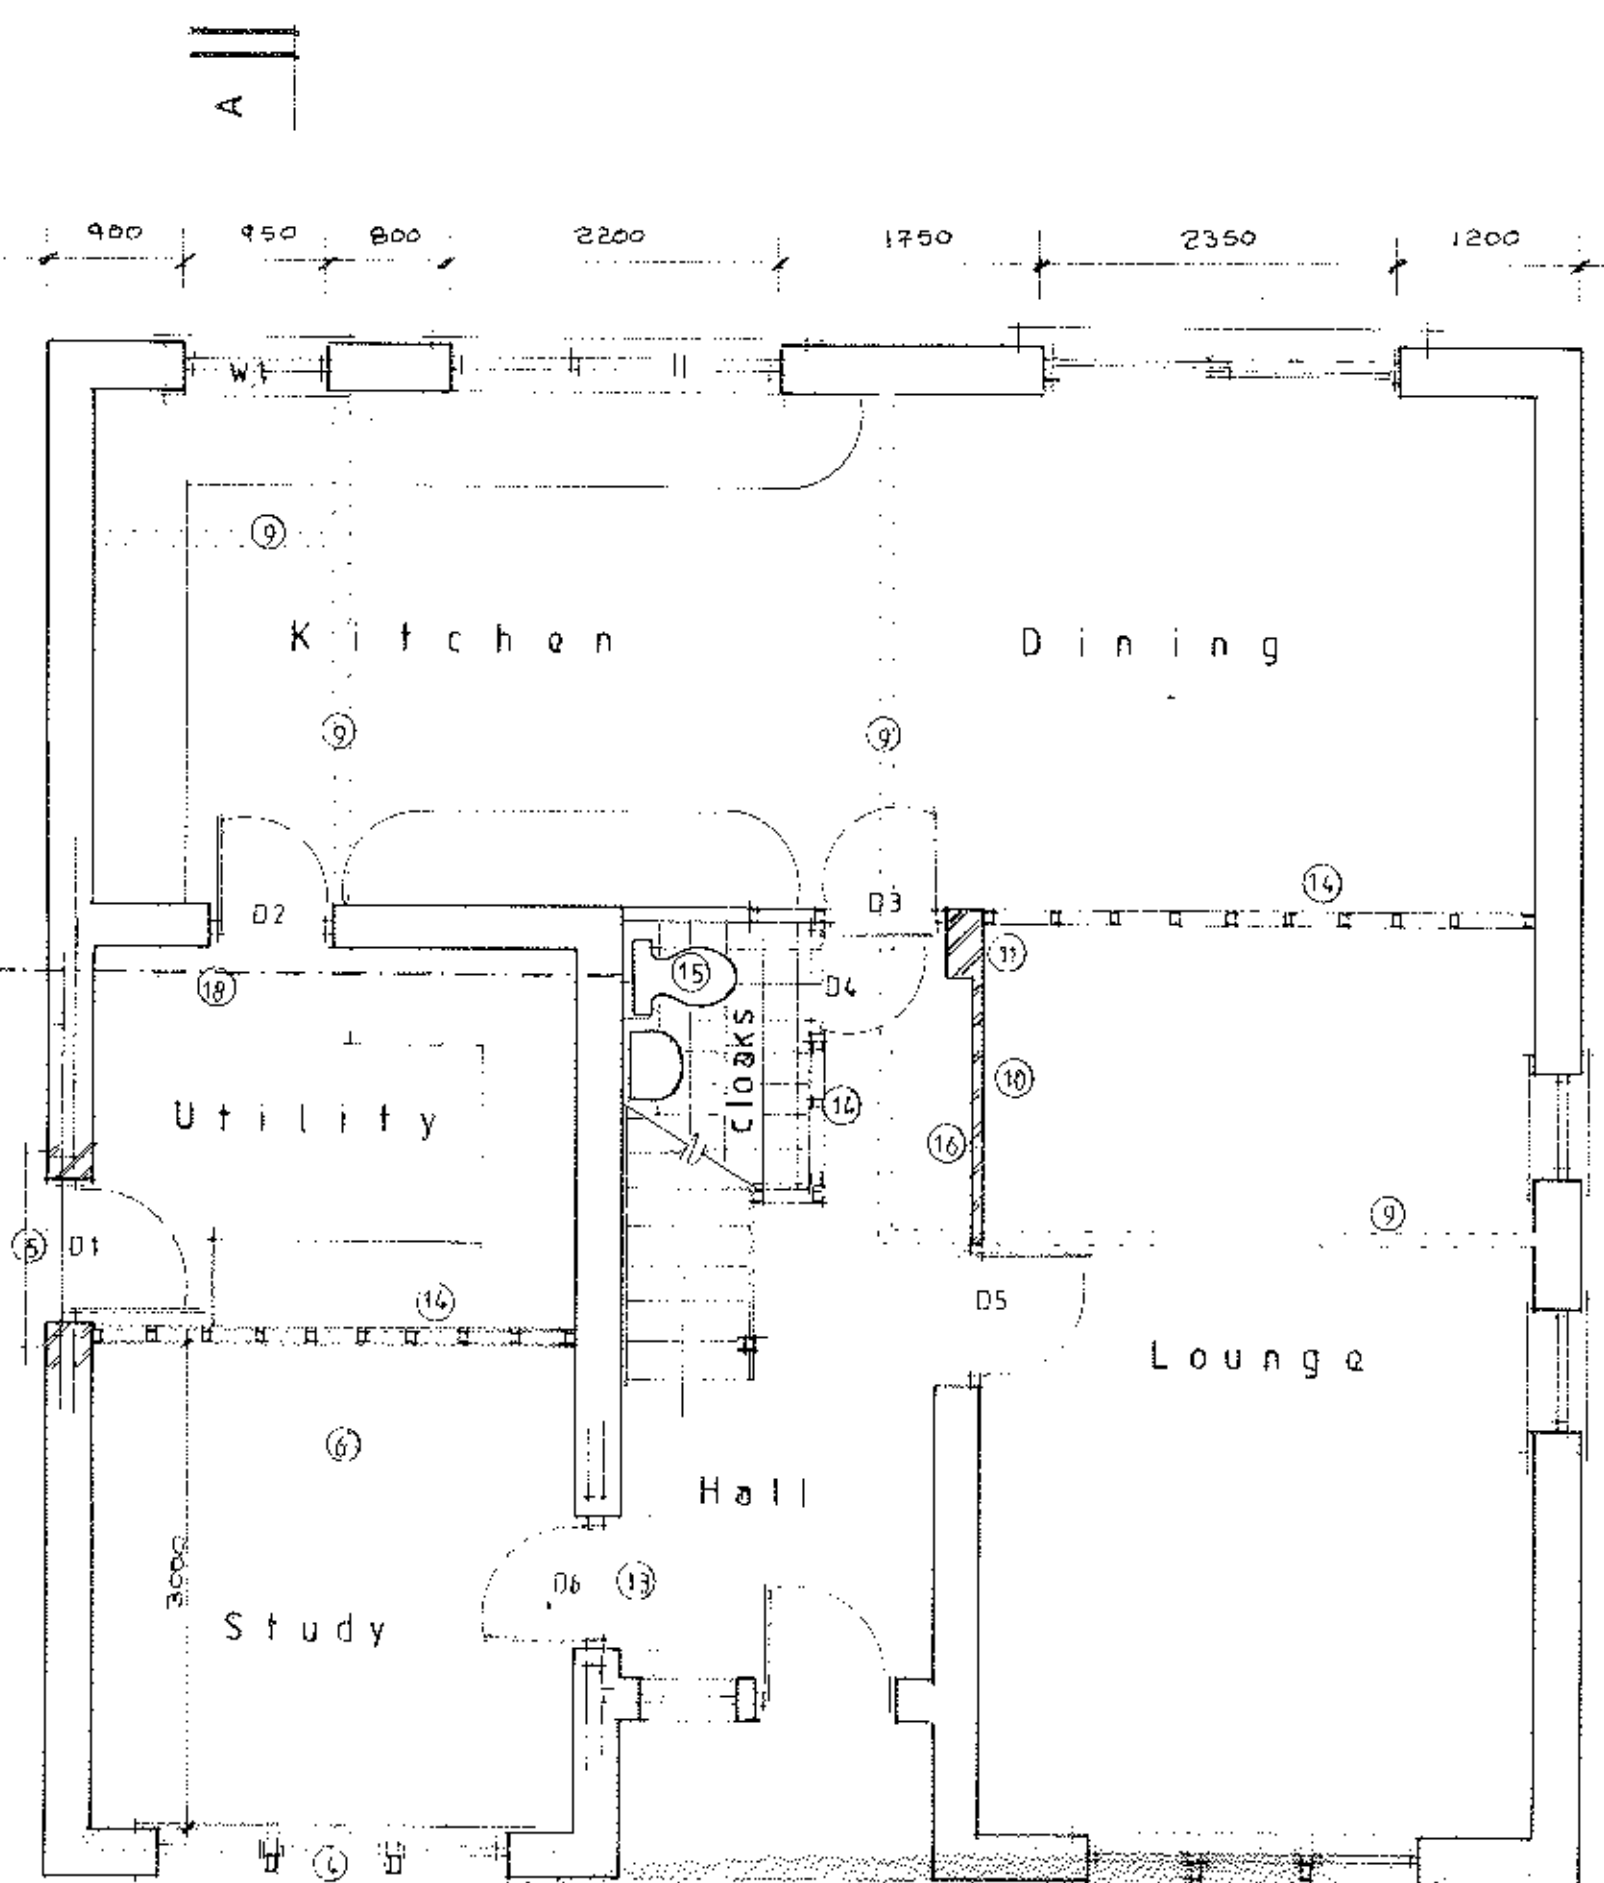

existing first floor

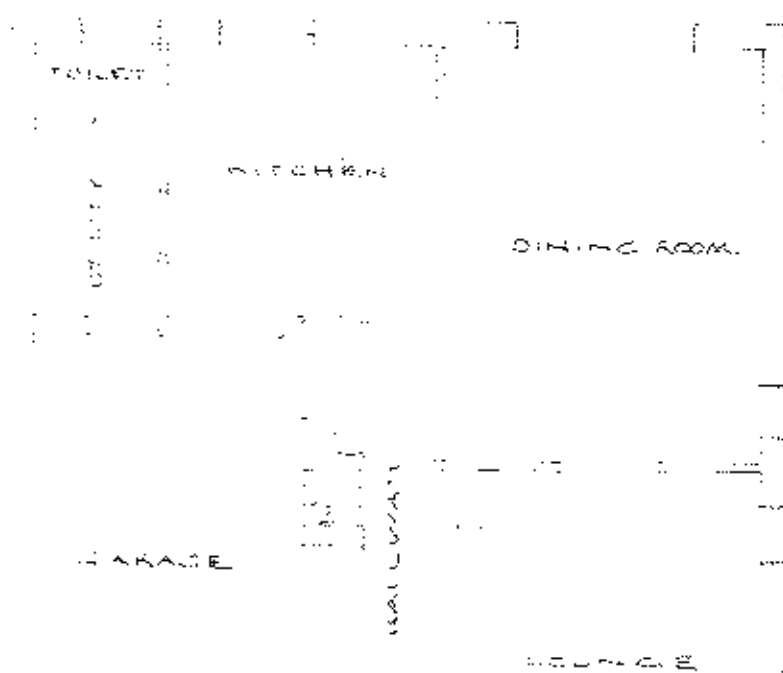


Proposed Ground Floor

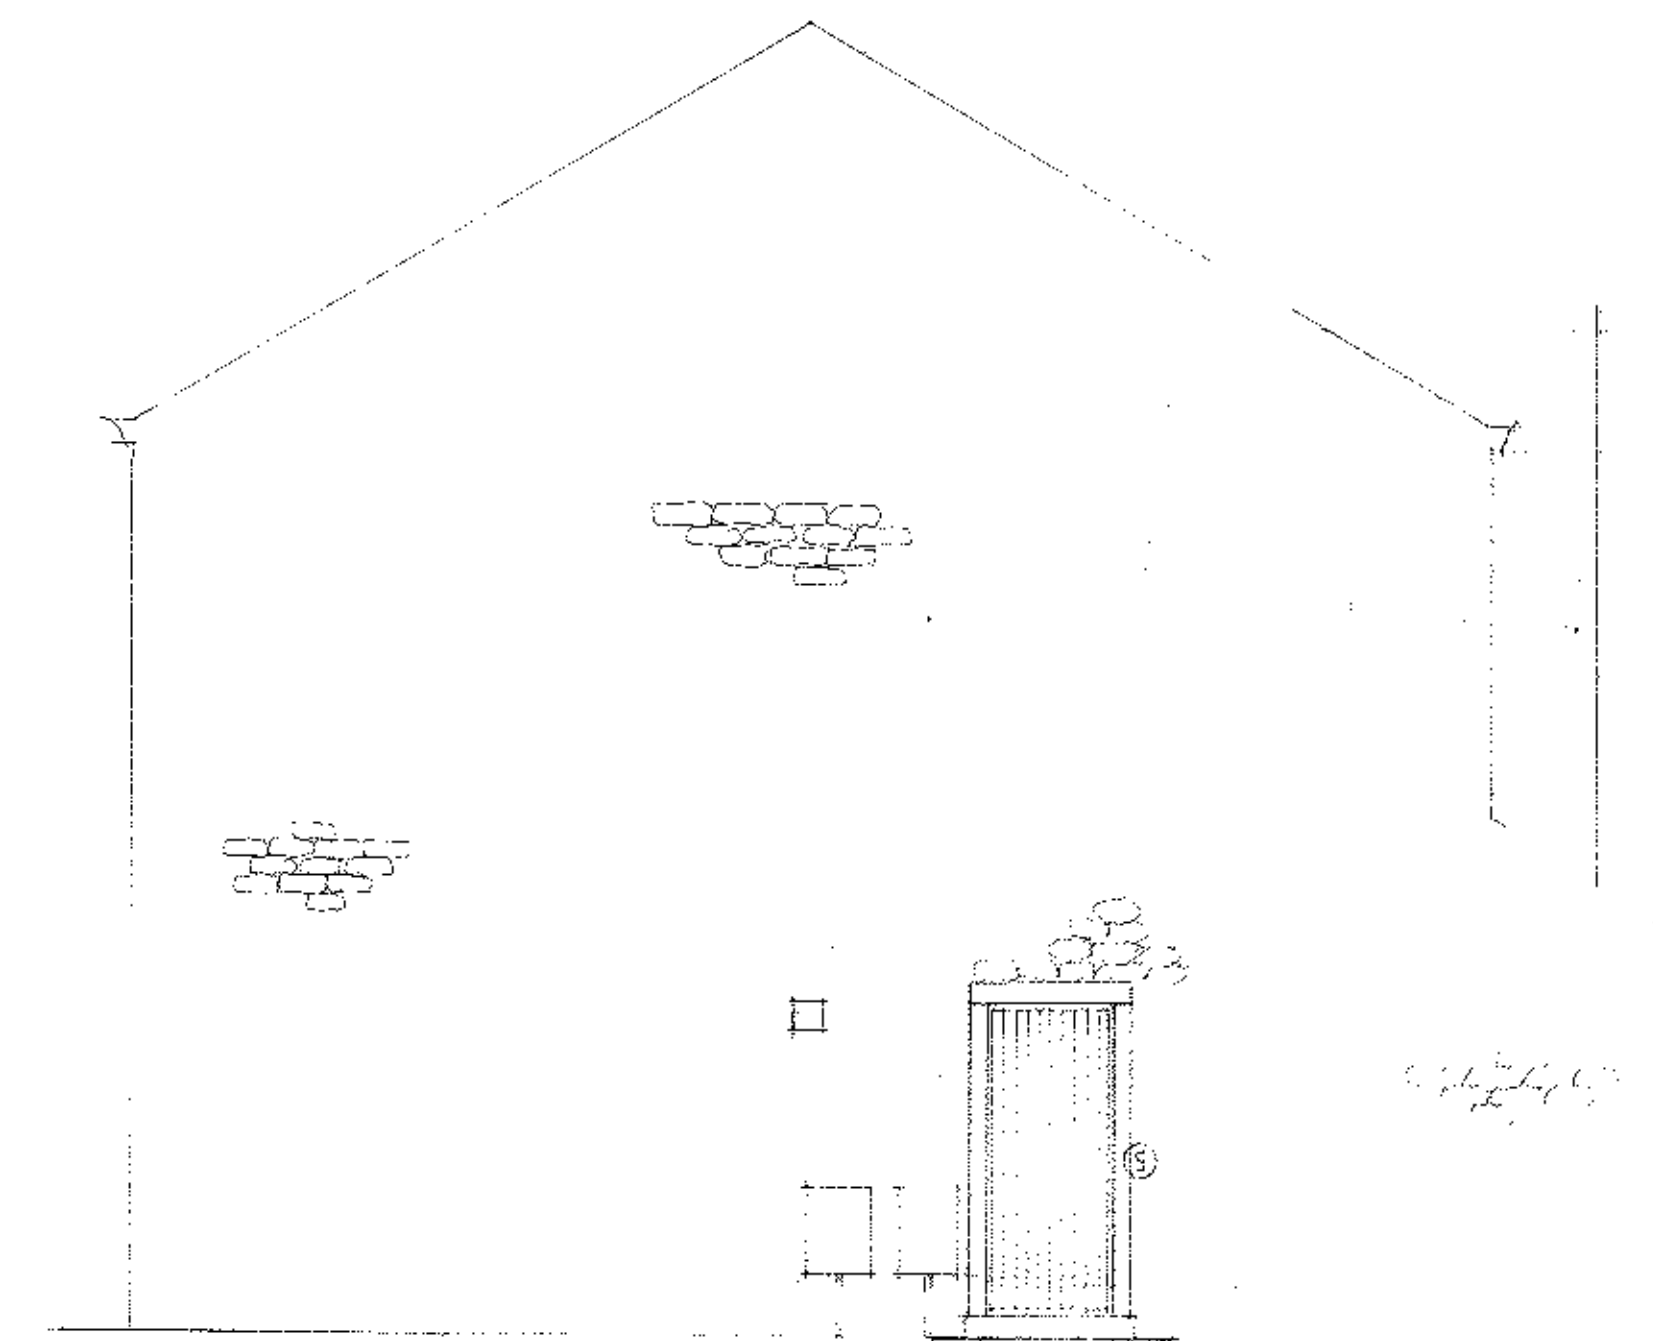

Proposed Side Elevation North

STAIR CASE
MODIFIED 20.10.00


existing ground floor and entrance apron

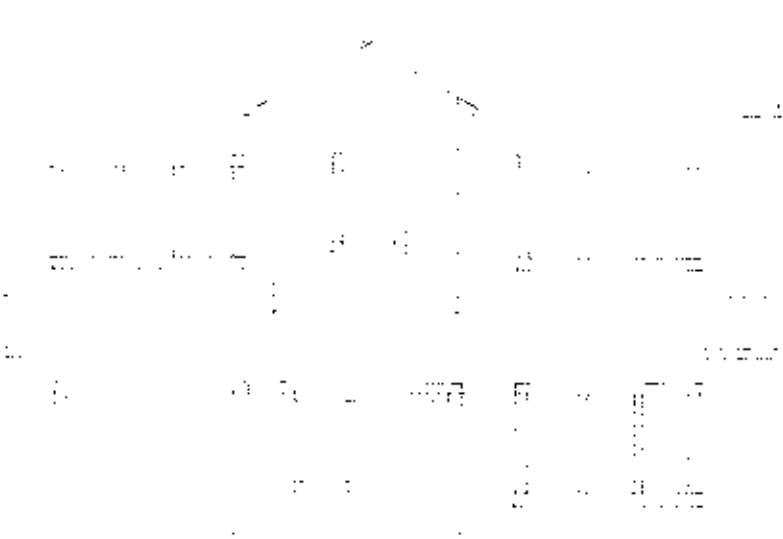

existing front elevation west



Proposed Front Elevation West

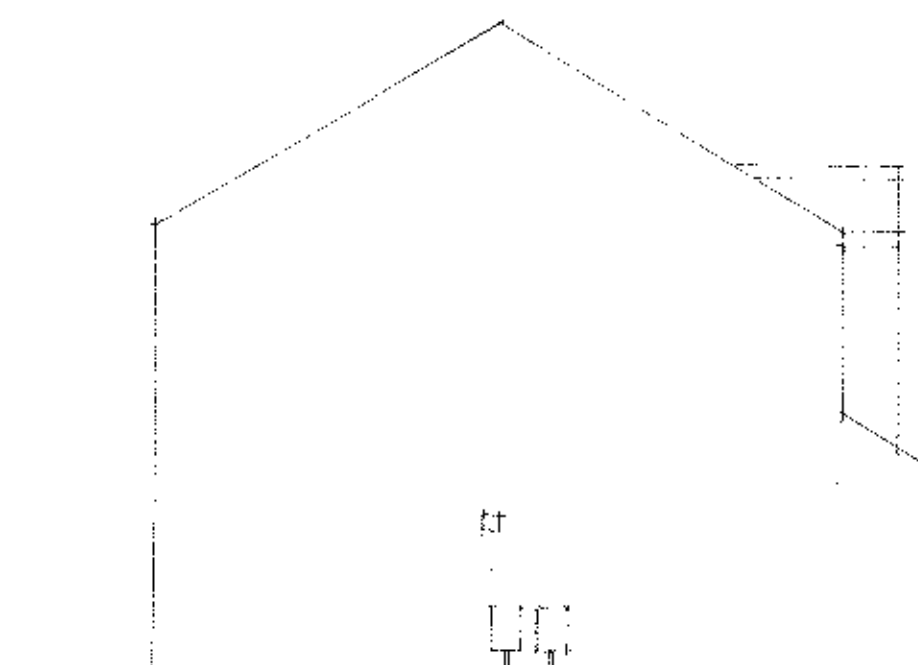

Existing Side Elevation North

320120604P

S.J Bialecki Limited Building Surveyors
Scale 1:100 & 1:50
Drawing no 6007
Existing and Proposed Layouts and Elevations
Proposed Structural Improvements At Austin House Slaidburn Road Waddington