




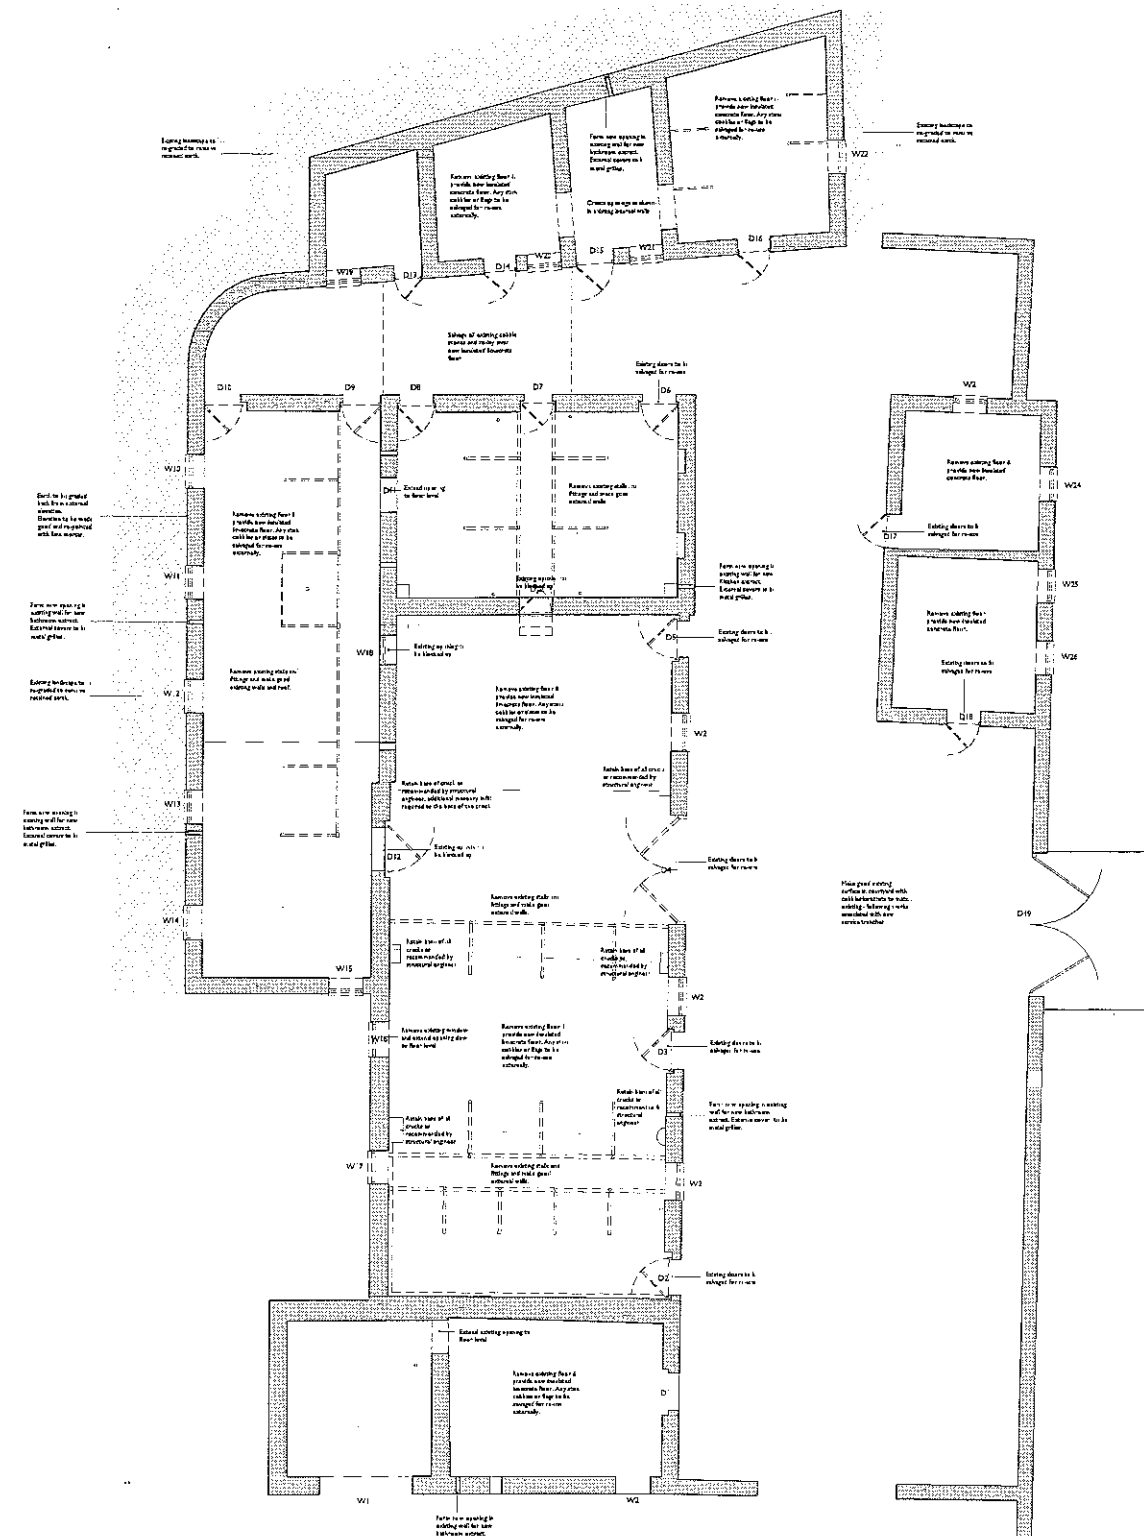

Ground Floor Plan

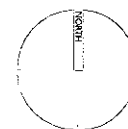

First Floor Plan

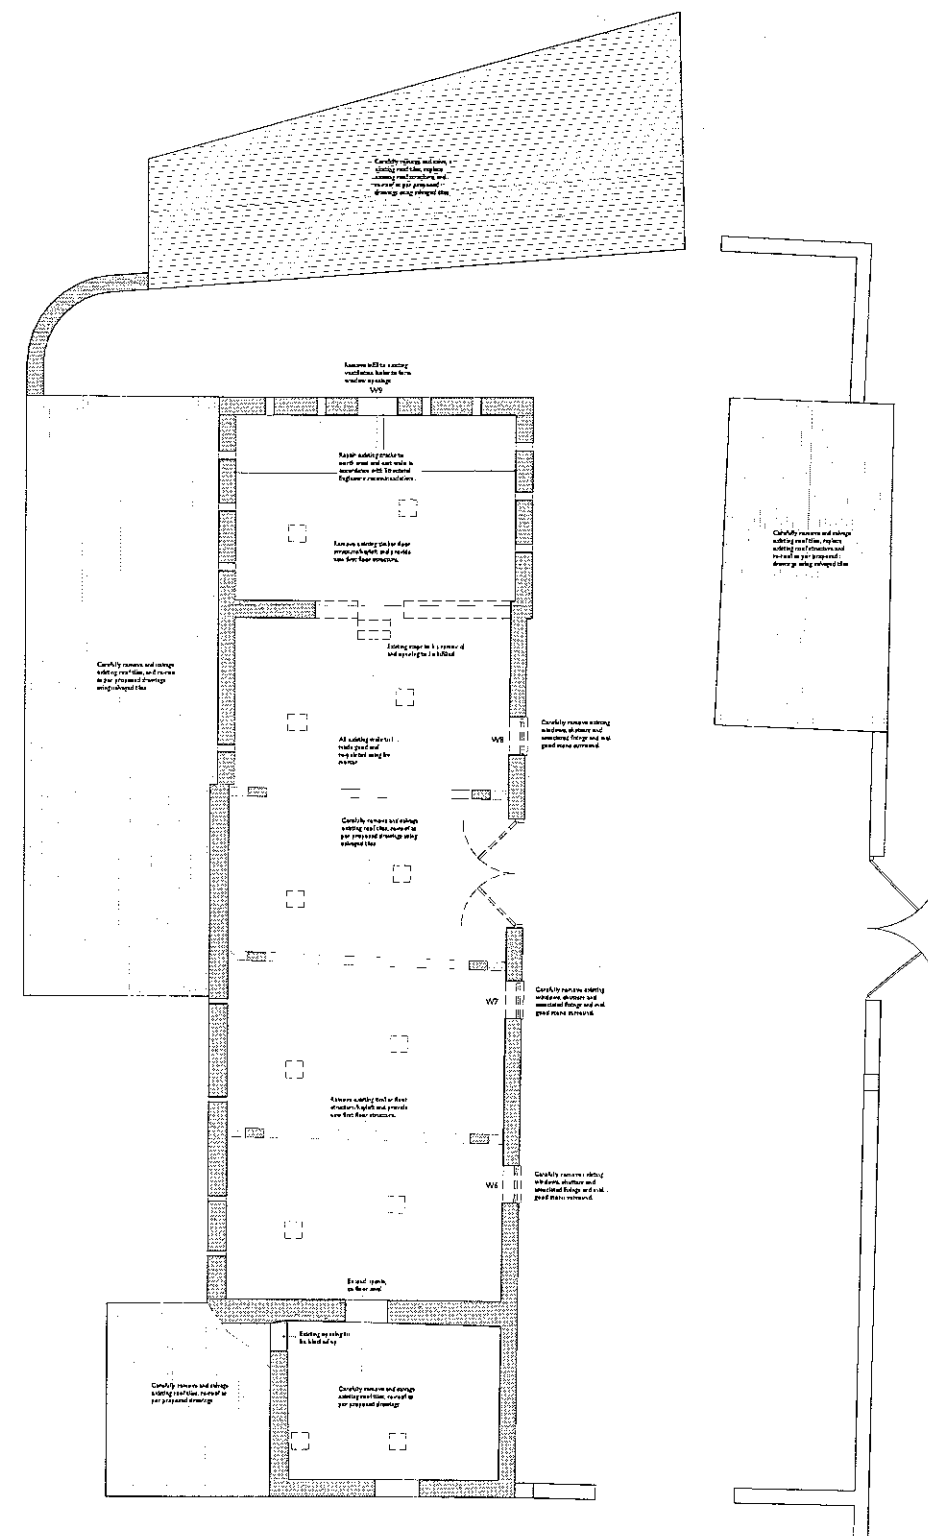

320120608P

BAILEY HALL FARM, HURST GREEN
MR HOLT

WOODHALL
PLANNING AND CONSERVATION

Woodhall Lane
Culverley
Leeds
LS28 5NY
Telephone: 0113 - 255 4660
Fax: 0113 - 255 9688
e-mail: planning@woodhall.co.uk
Scale: 1:100 @ A1
Date: 17-05-12
Drawn: HJW
Dwg no: 2647-01-200




As Proposed
Repair and Alterations

Surveys provided by PGB Architectural Services Ltd.




Figured dimensions only to be taken from this drawing. All dimensions to be checked on site and any discrepancies should be reported to the architect immediately

REVISIONS:
Rev -H/H/BY
Note

A 22.06.12 HJW
Drawing amended to show elevations

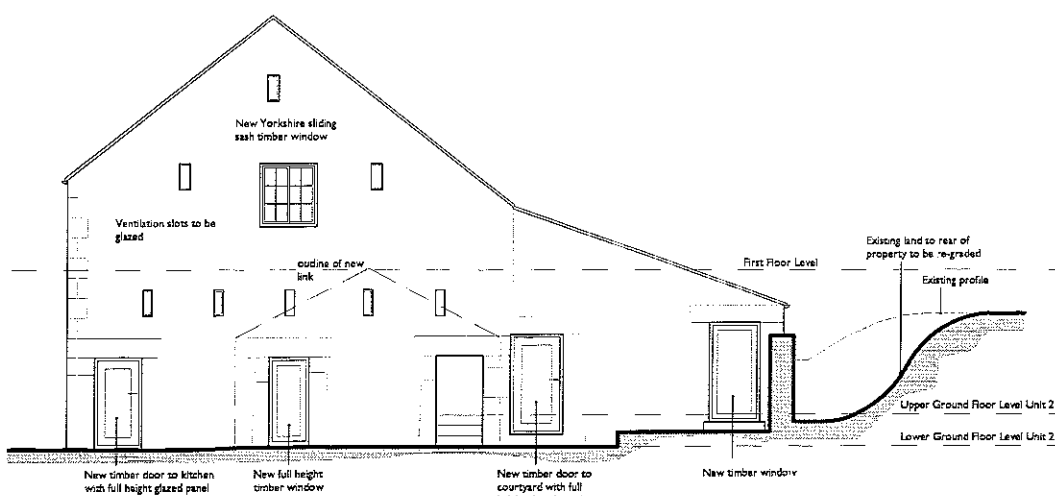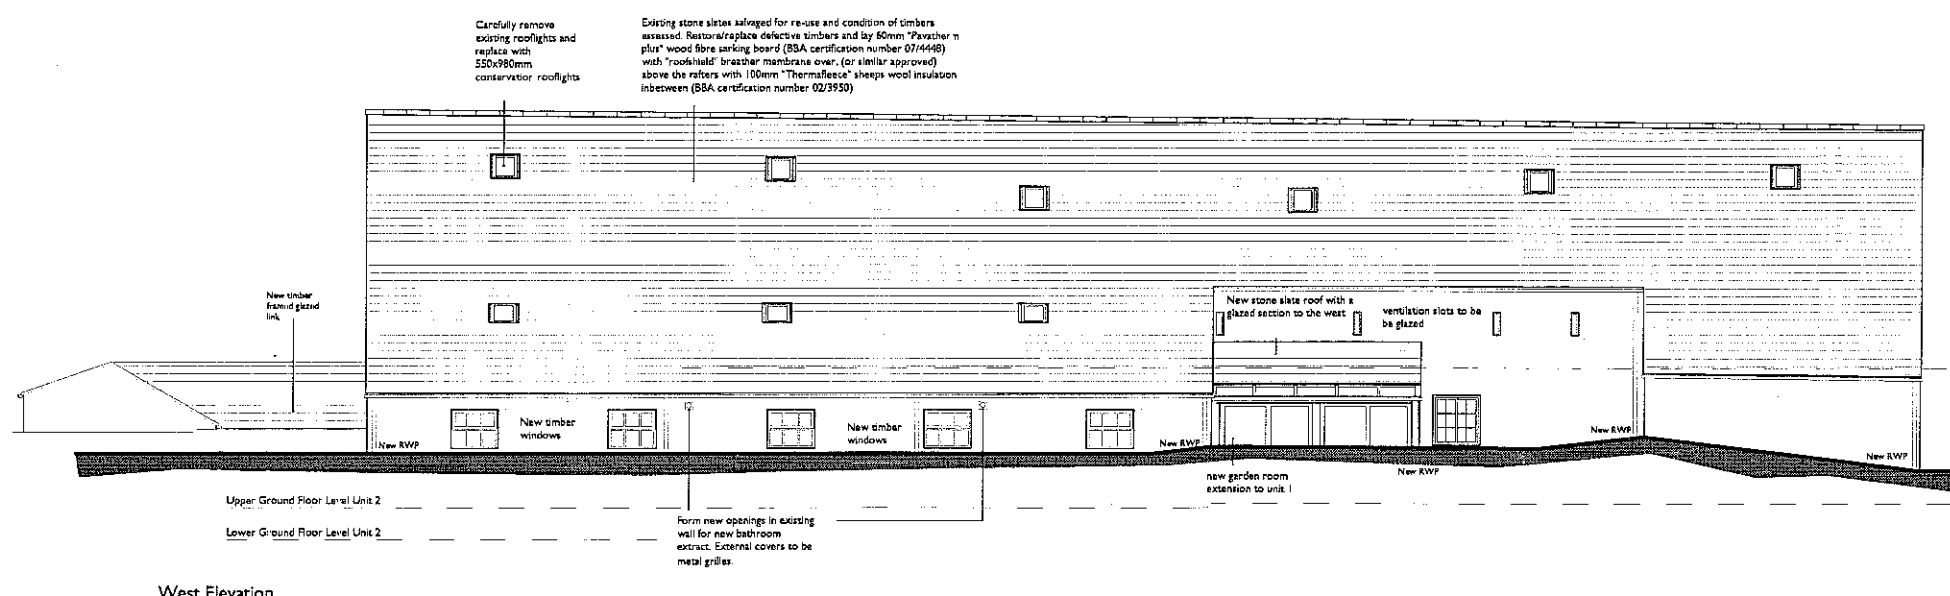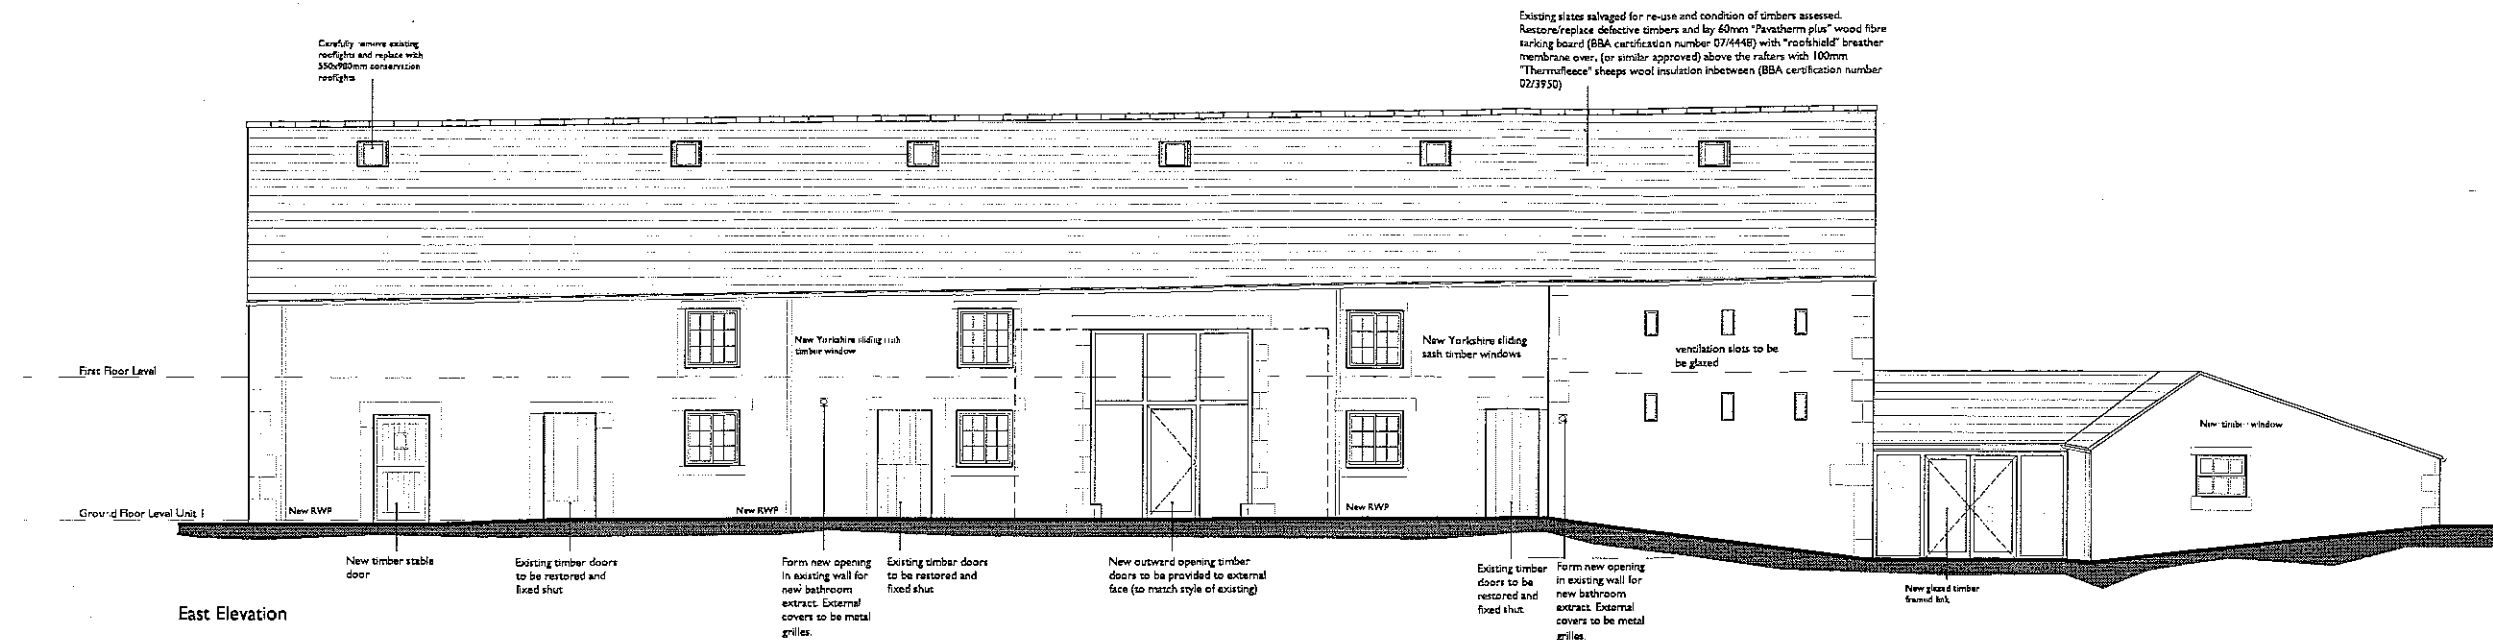

1:100 SCALE BAR
0 5 1 2 3 5 Metres

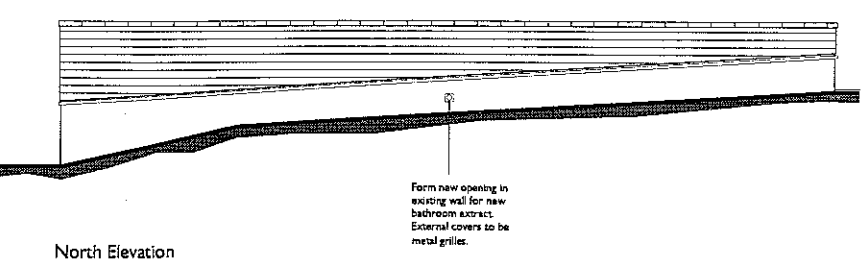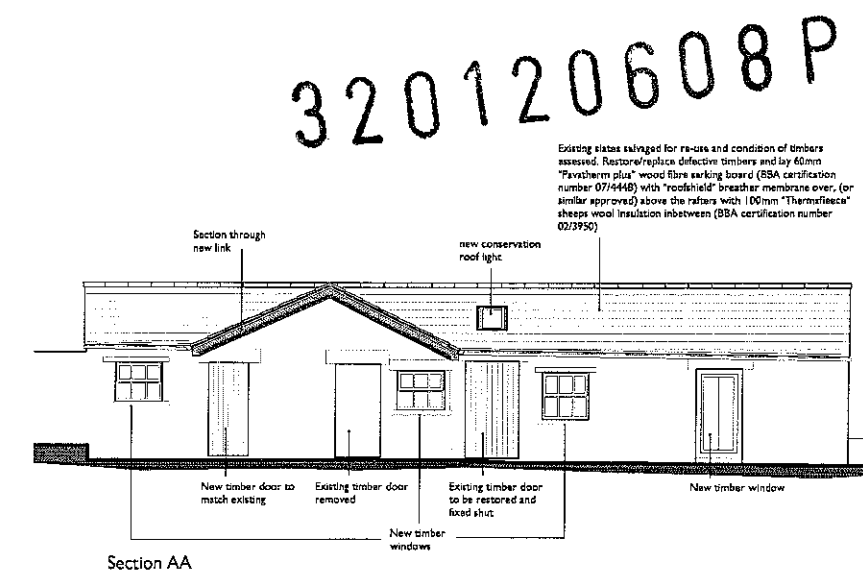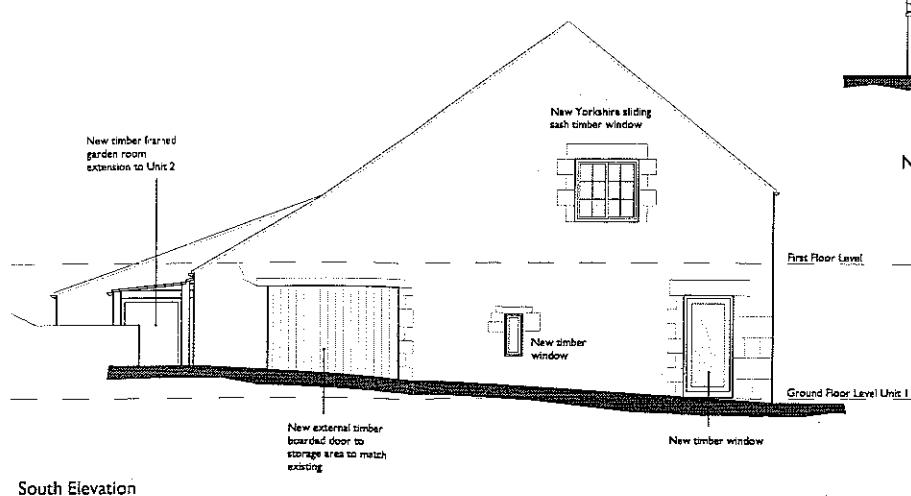

- Note
- Cruck Frames shown indicatively only
 - All windows to be replaced, windows to have slimline double glazed units to multi-pane windows with double glazing elsewhere.
 - All windows and doors to have paint finish.
 - New cast iron rainwater goods to be provided
 - Rake out and re-point all stone walls with a hydraulic lime mortar

As Proposed
Elevations

Surveys provided by PGB Architectural Services Ltd.

320120608P
BAILEY HALL FARM, HURST GREEN
MR HOLT

WOODHALL
PLANNING AND CONSERVATION

Woodhall Lane
Calverley
Leeds
LS28 5NY

Telephone:
0113 - 255 4660
Facsimile:
0113 - 256 9688
e-mail:
planning@woodhall.co.uk

Scale: 1 - 100 @A2


Date: 09.05.12

Drawn/Checked: HJW/SA


Dwg no.: 2647-01-003A

Figured dimensions only to be taken from this drawing. All dimensions to be checked on site and any discrepancies should be reported to the architect immediately.


REVISIONS:
A 21.08.12 HJW
Drawing amended to show sections at 1:100 and detail section at 1:50

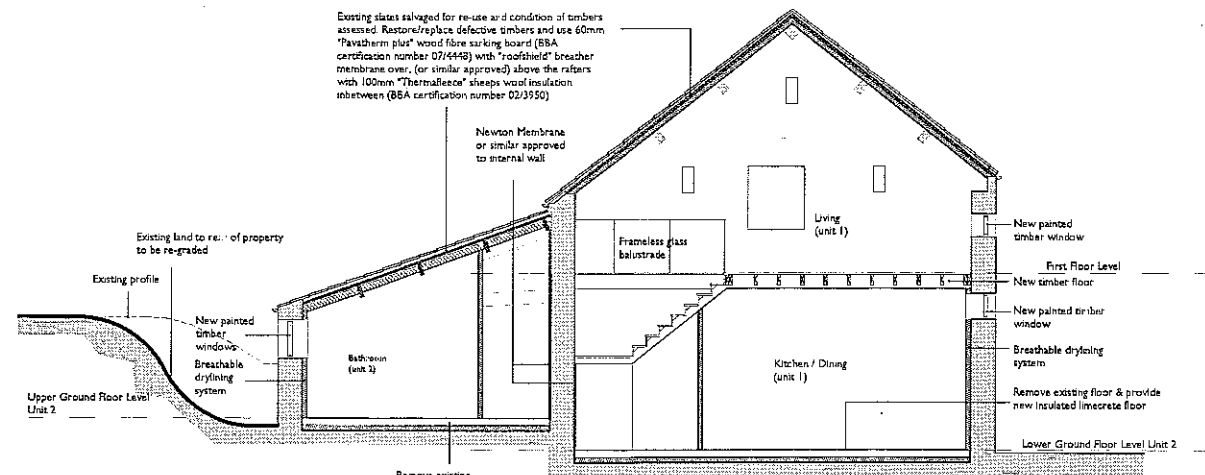


Section C-C
scale 1:100

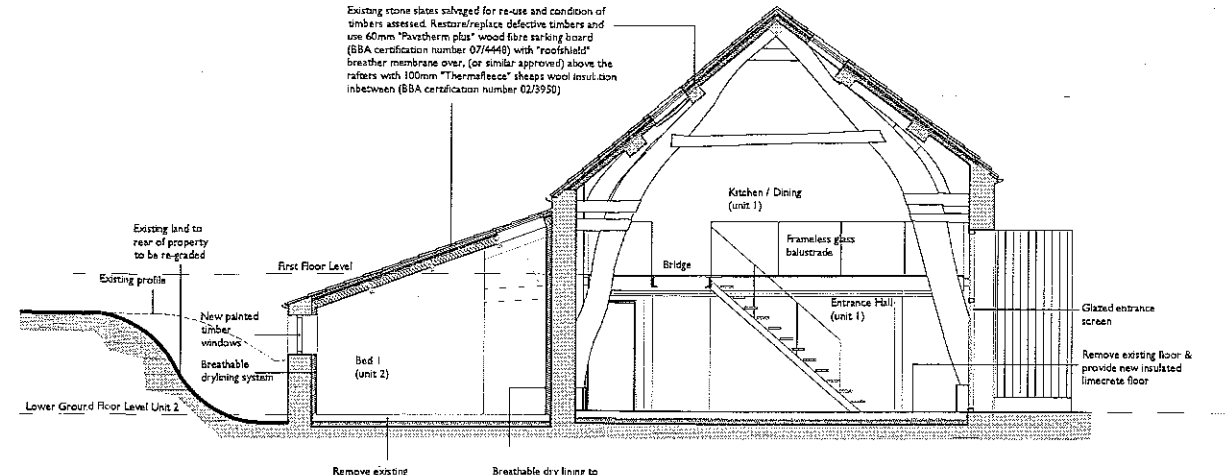


Section D-D
scale 1:100

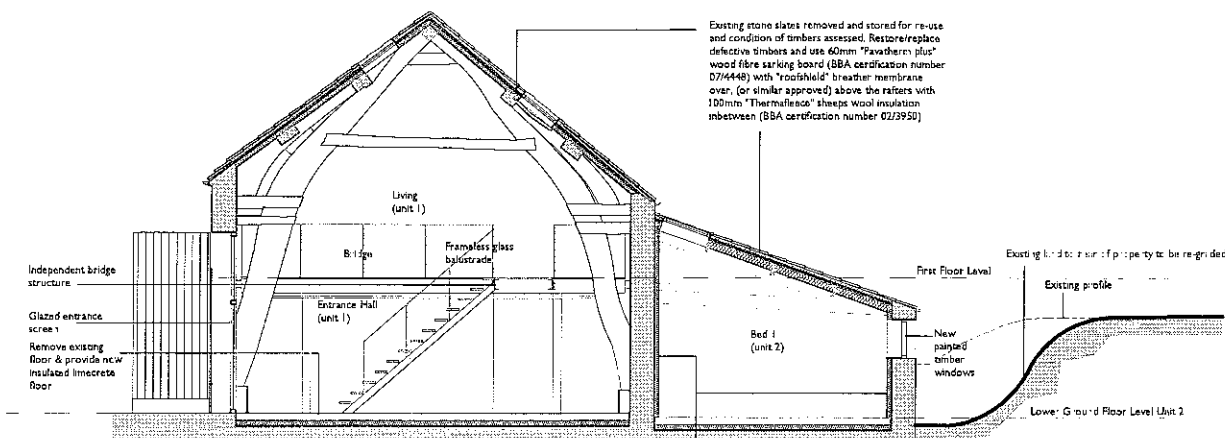


Section E-E
scale 1:100

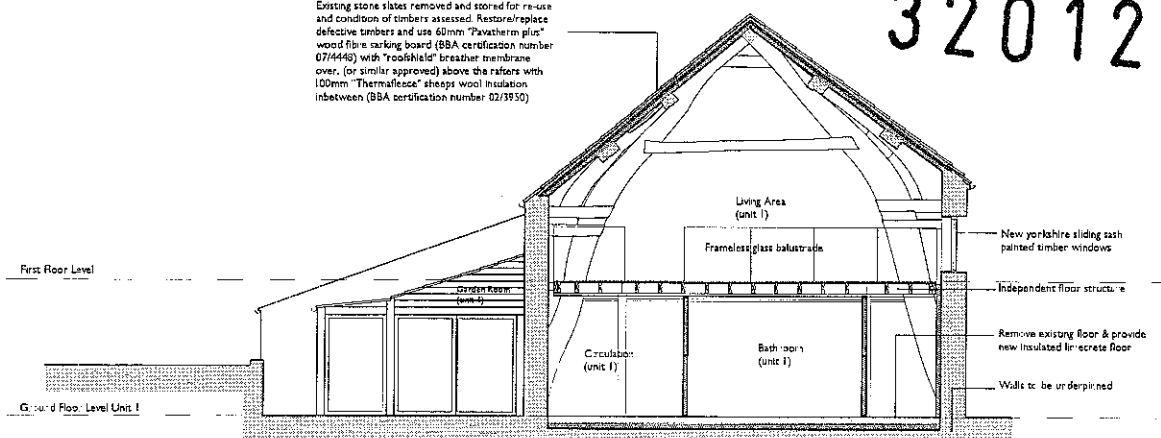

Section F-F
scale 1:100

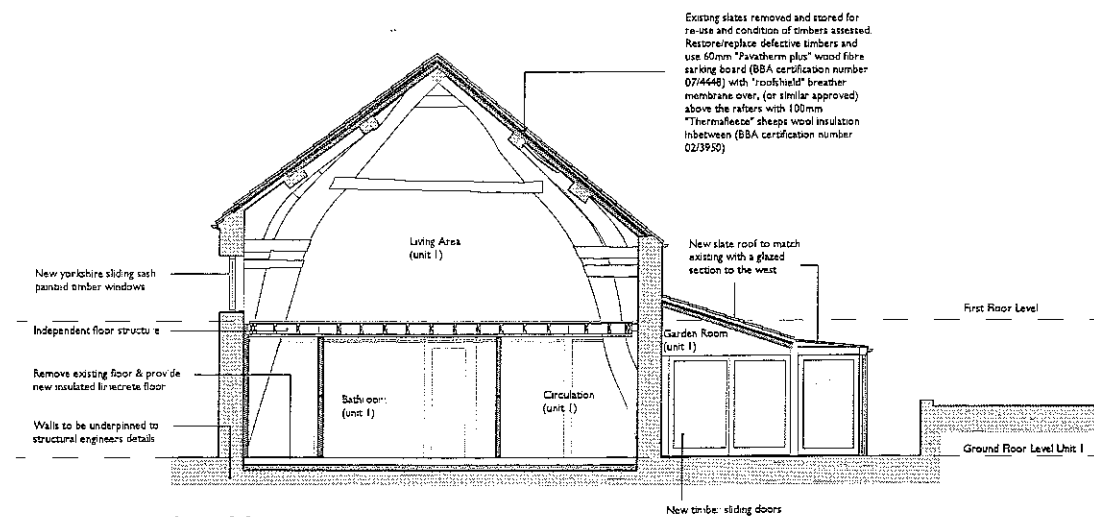


Section G-G
scale 1:100

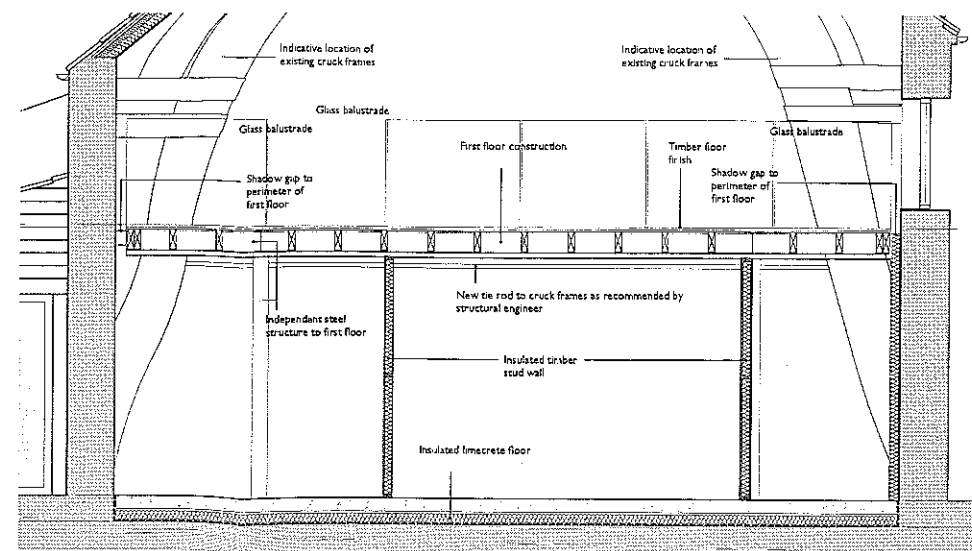

Detail Section through Unit 1 showing first floor construction
scale 1:50

- Note
- Crack frames shown: indicatively only.
 - All windows to be replaced, windows to have slimline double glazed units to multi-pane windows with double glazing elsewhere.
 - All windows and doors to have paint finish.
 - New cast iron air-water goods to be provided.
 - Rake out and re-point all stone walls with a hydraulic lime mortar.

 

320120608 P
BAILEY HALL FARM, HURST GREEN
MR HOLT

As Proposed
Sections

Surveys provided by PGB Architectural Services Ltd.

WOODHALL
PLANNING AND CONSERVATION

Woodhall Lane
Calverley
Leeds
LS28 5NY



Telephone:
0113 - 255 4660
Facsimile:
0113 - 256 9688
e-mail:
planning@woodhall.co.uk

Scale: 1:100/1:50 @A2


Date: 09.05.12

Drawn/Checked: HJW/SA


Dwg no: 2647-01-004A

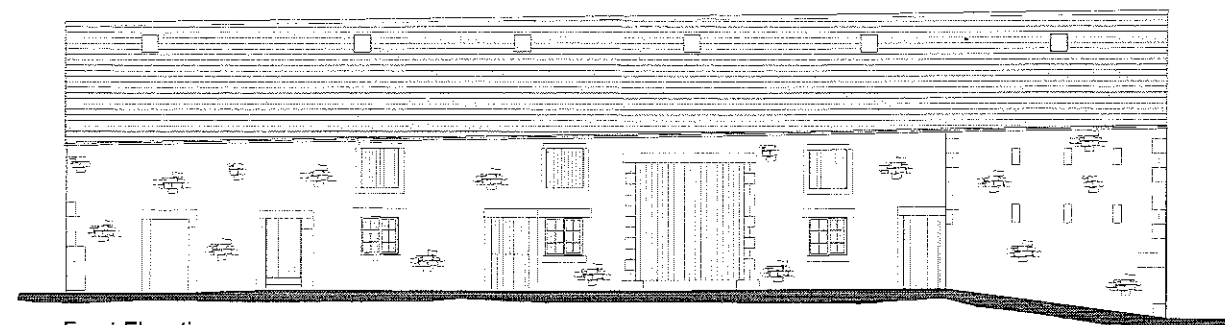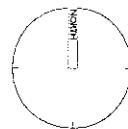


Front Elevation

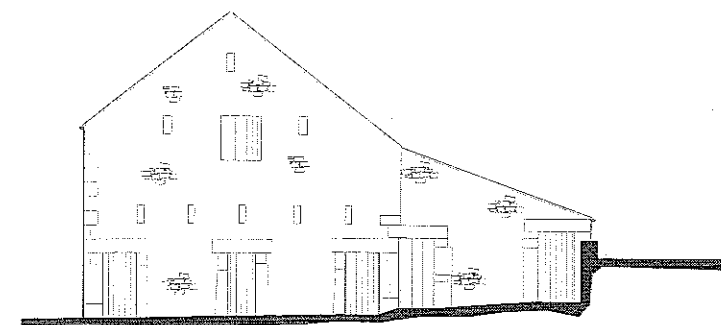

Side Elevation

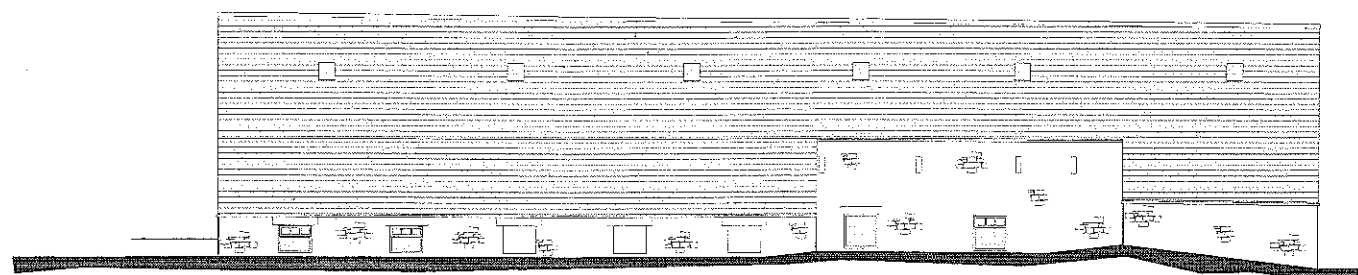


Rear Elevation

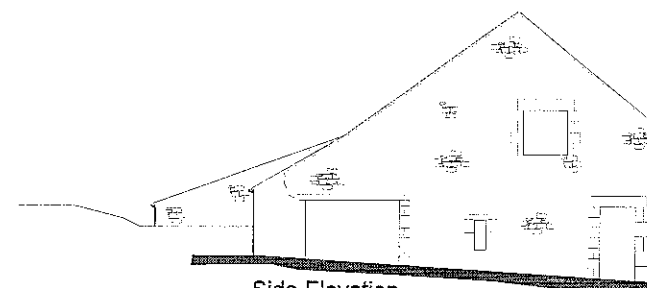


Side Elevation


320120608P

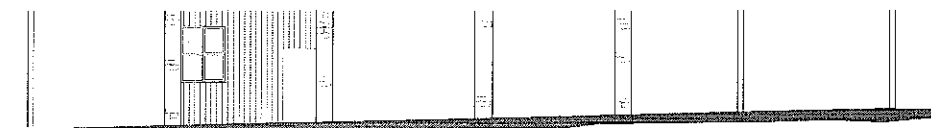


Front Elevation

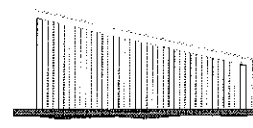

Side Elevation

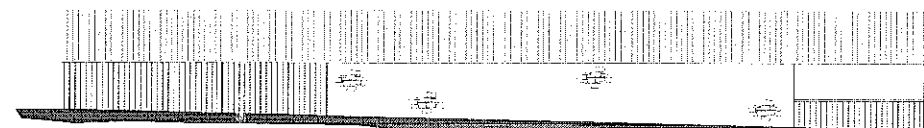


Rear Elevation

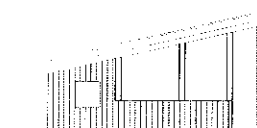


Side Elevation


320120608P

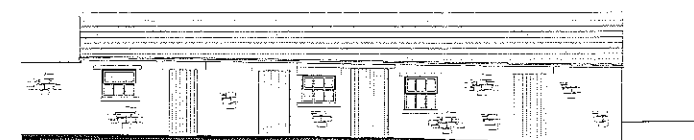


Front Elevation

 


Rear Elevation

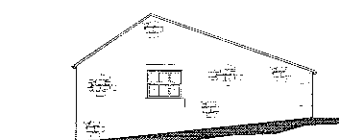

Side Elevation

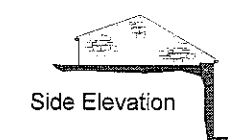


Side Elevation

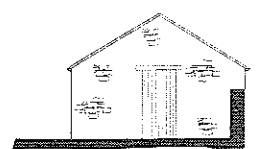


Front Elevation




Side Elevation

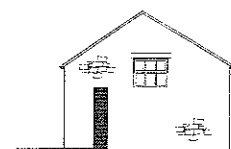

Rear Elevation

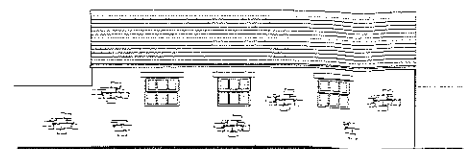


Side Elevation

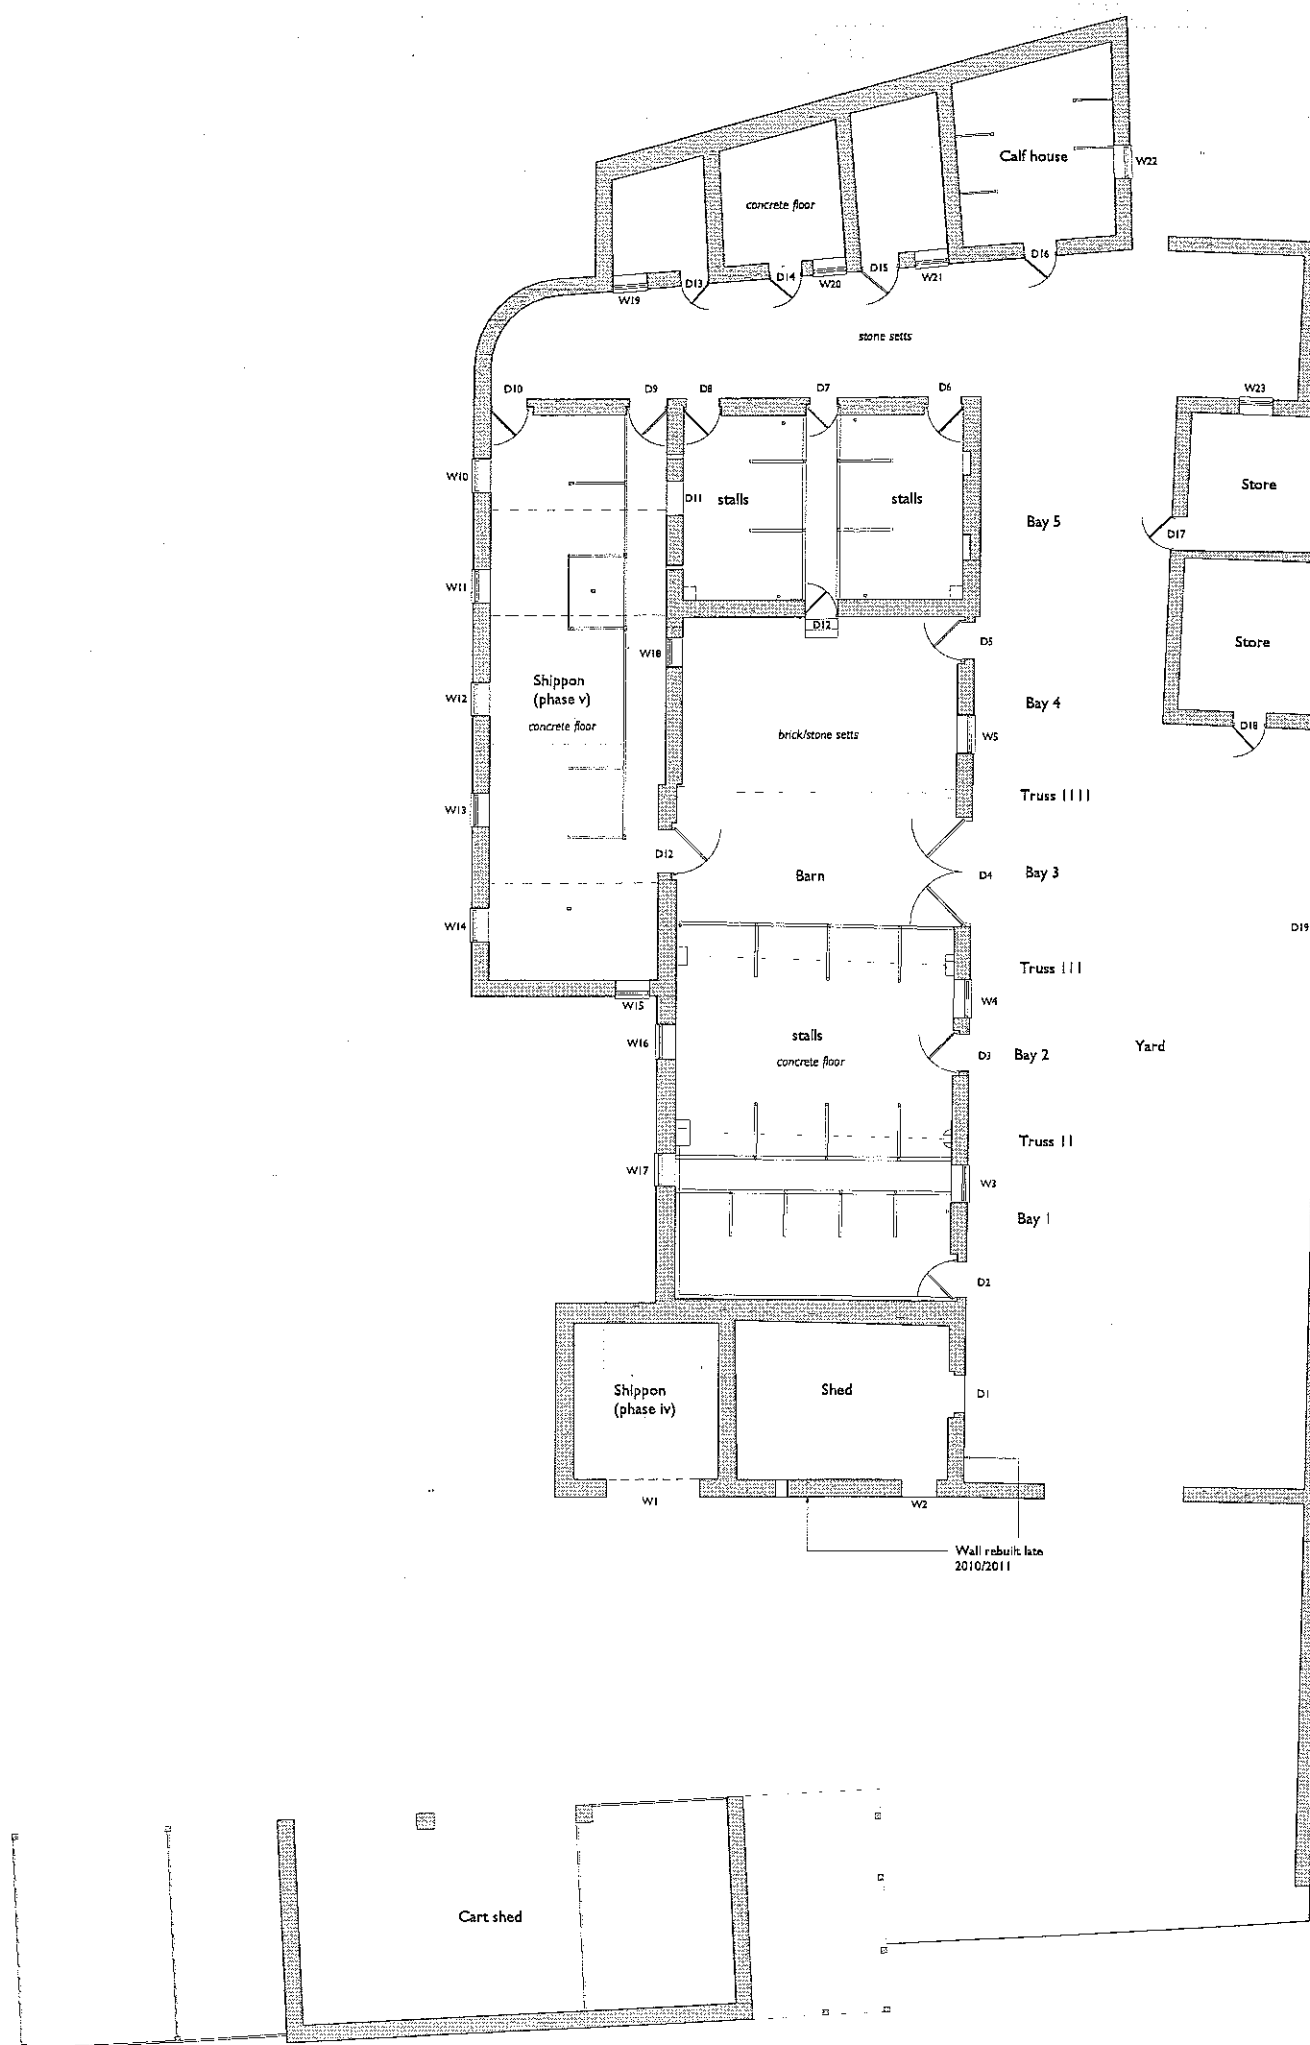

Ground Floor Plan

1:100 SCALE BAR
 0 1 2 3 4 5 M

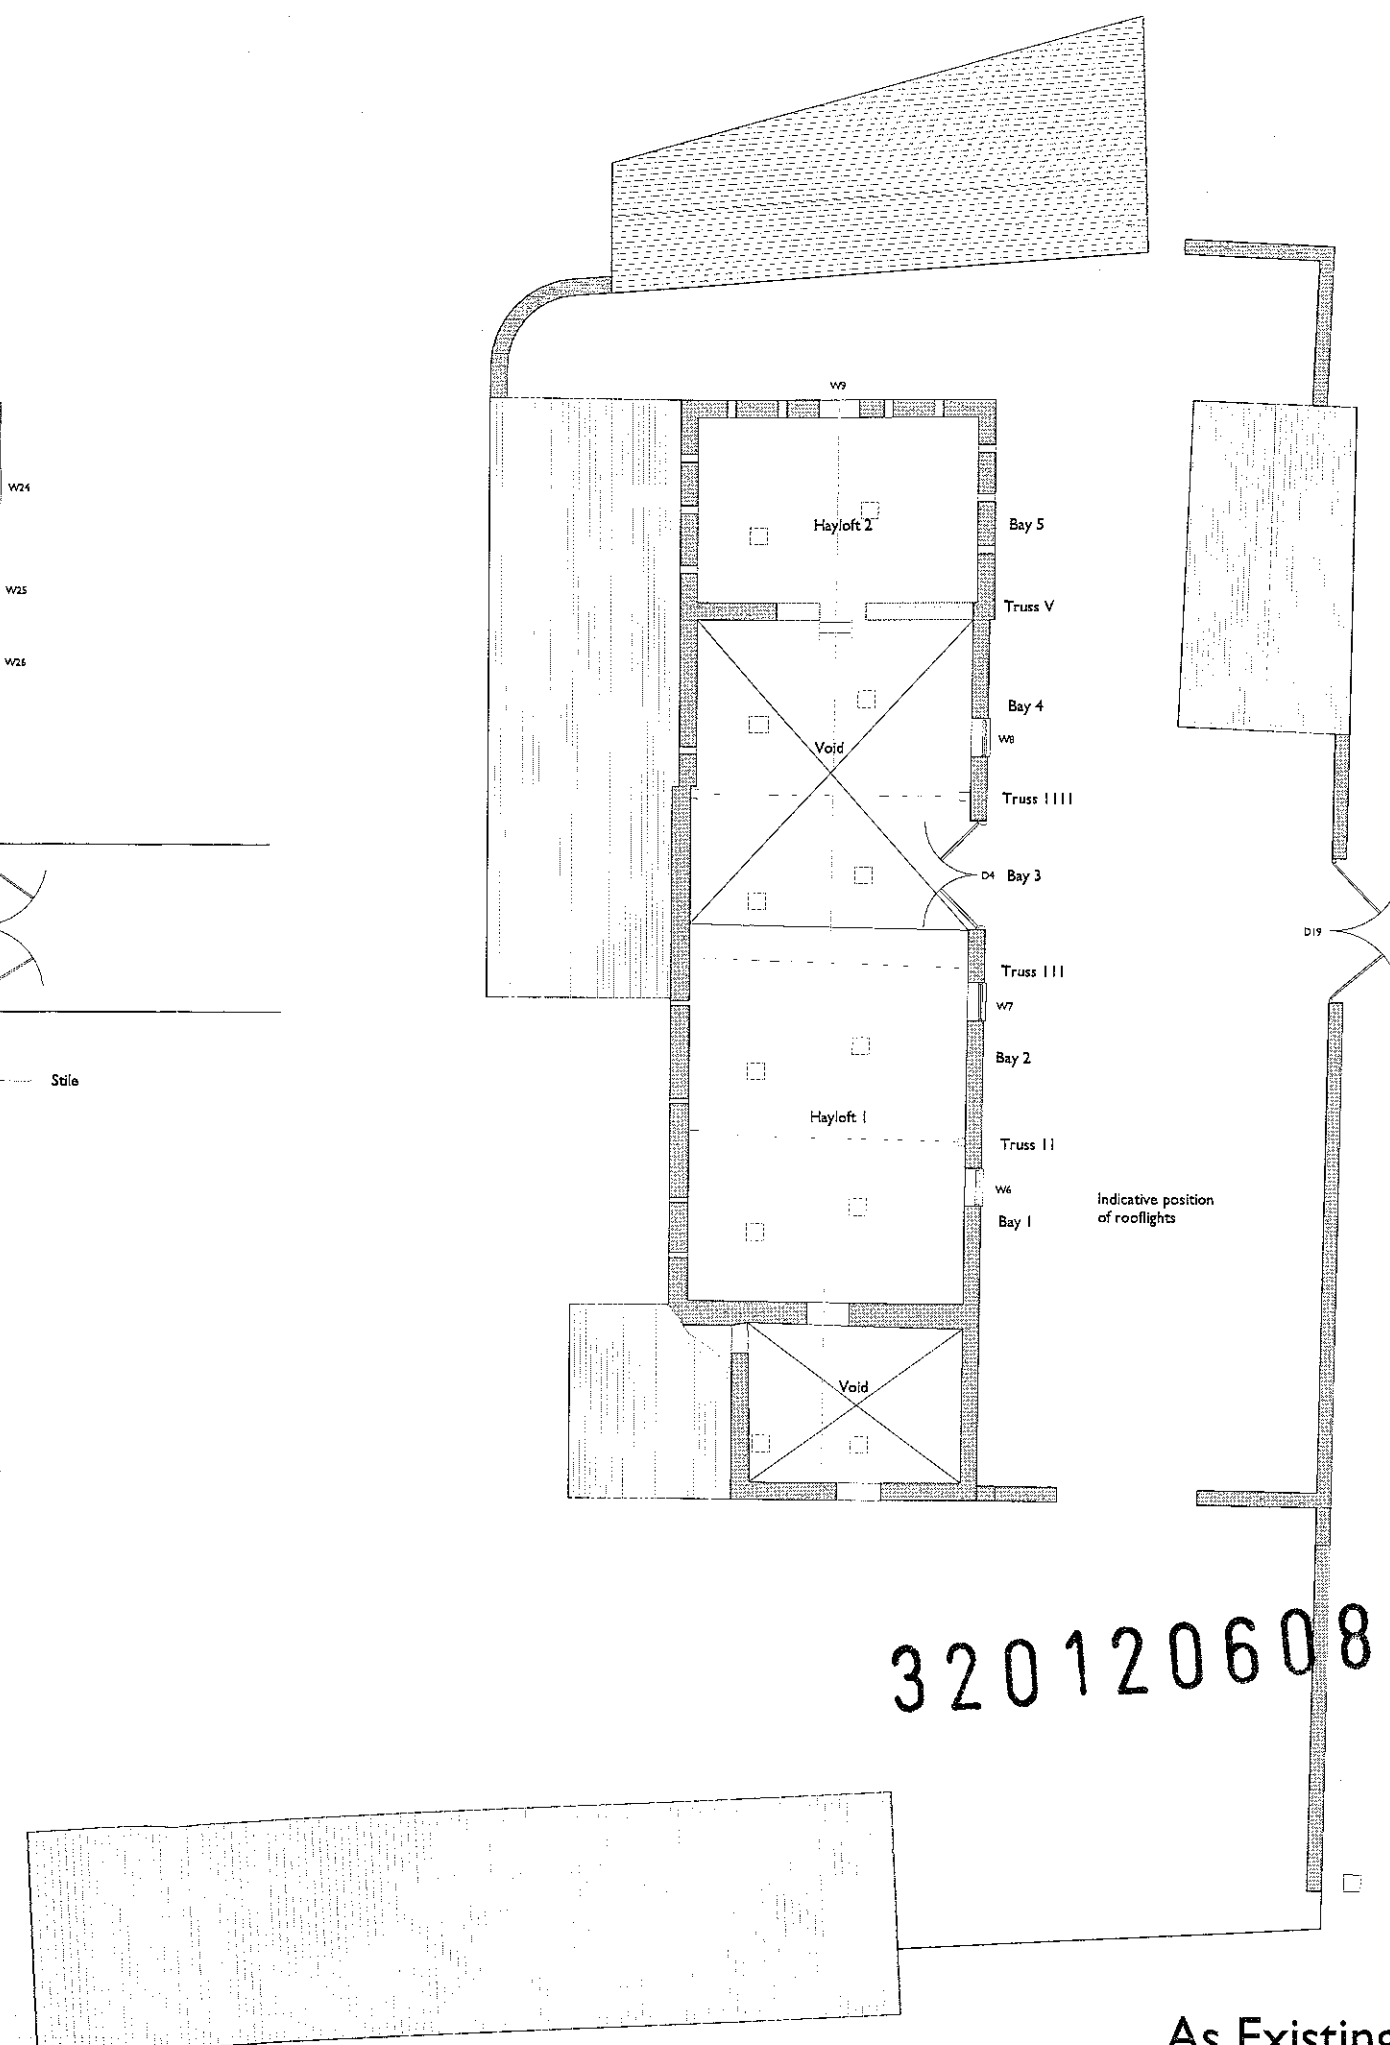

First Floor Plan

320120608 P

As Existing
 Floor Plans


Surveys provided by PGB Architectural Services Ltd

BAILEY HALL FARM, HURST GREEN
 MR HOLT

Figured dimensions only
to be taken from this
drawing. All dimensions
to be checked on site and
any discrepancies should
be reported to the
architect immediately.

REVISIONS:

320120608 P

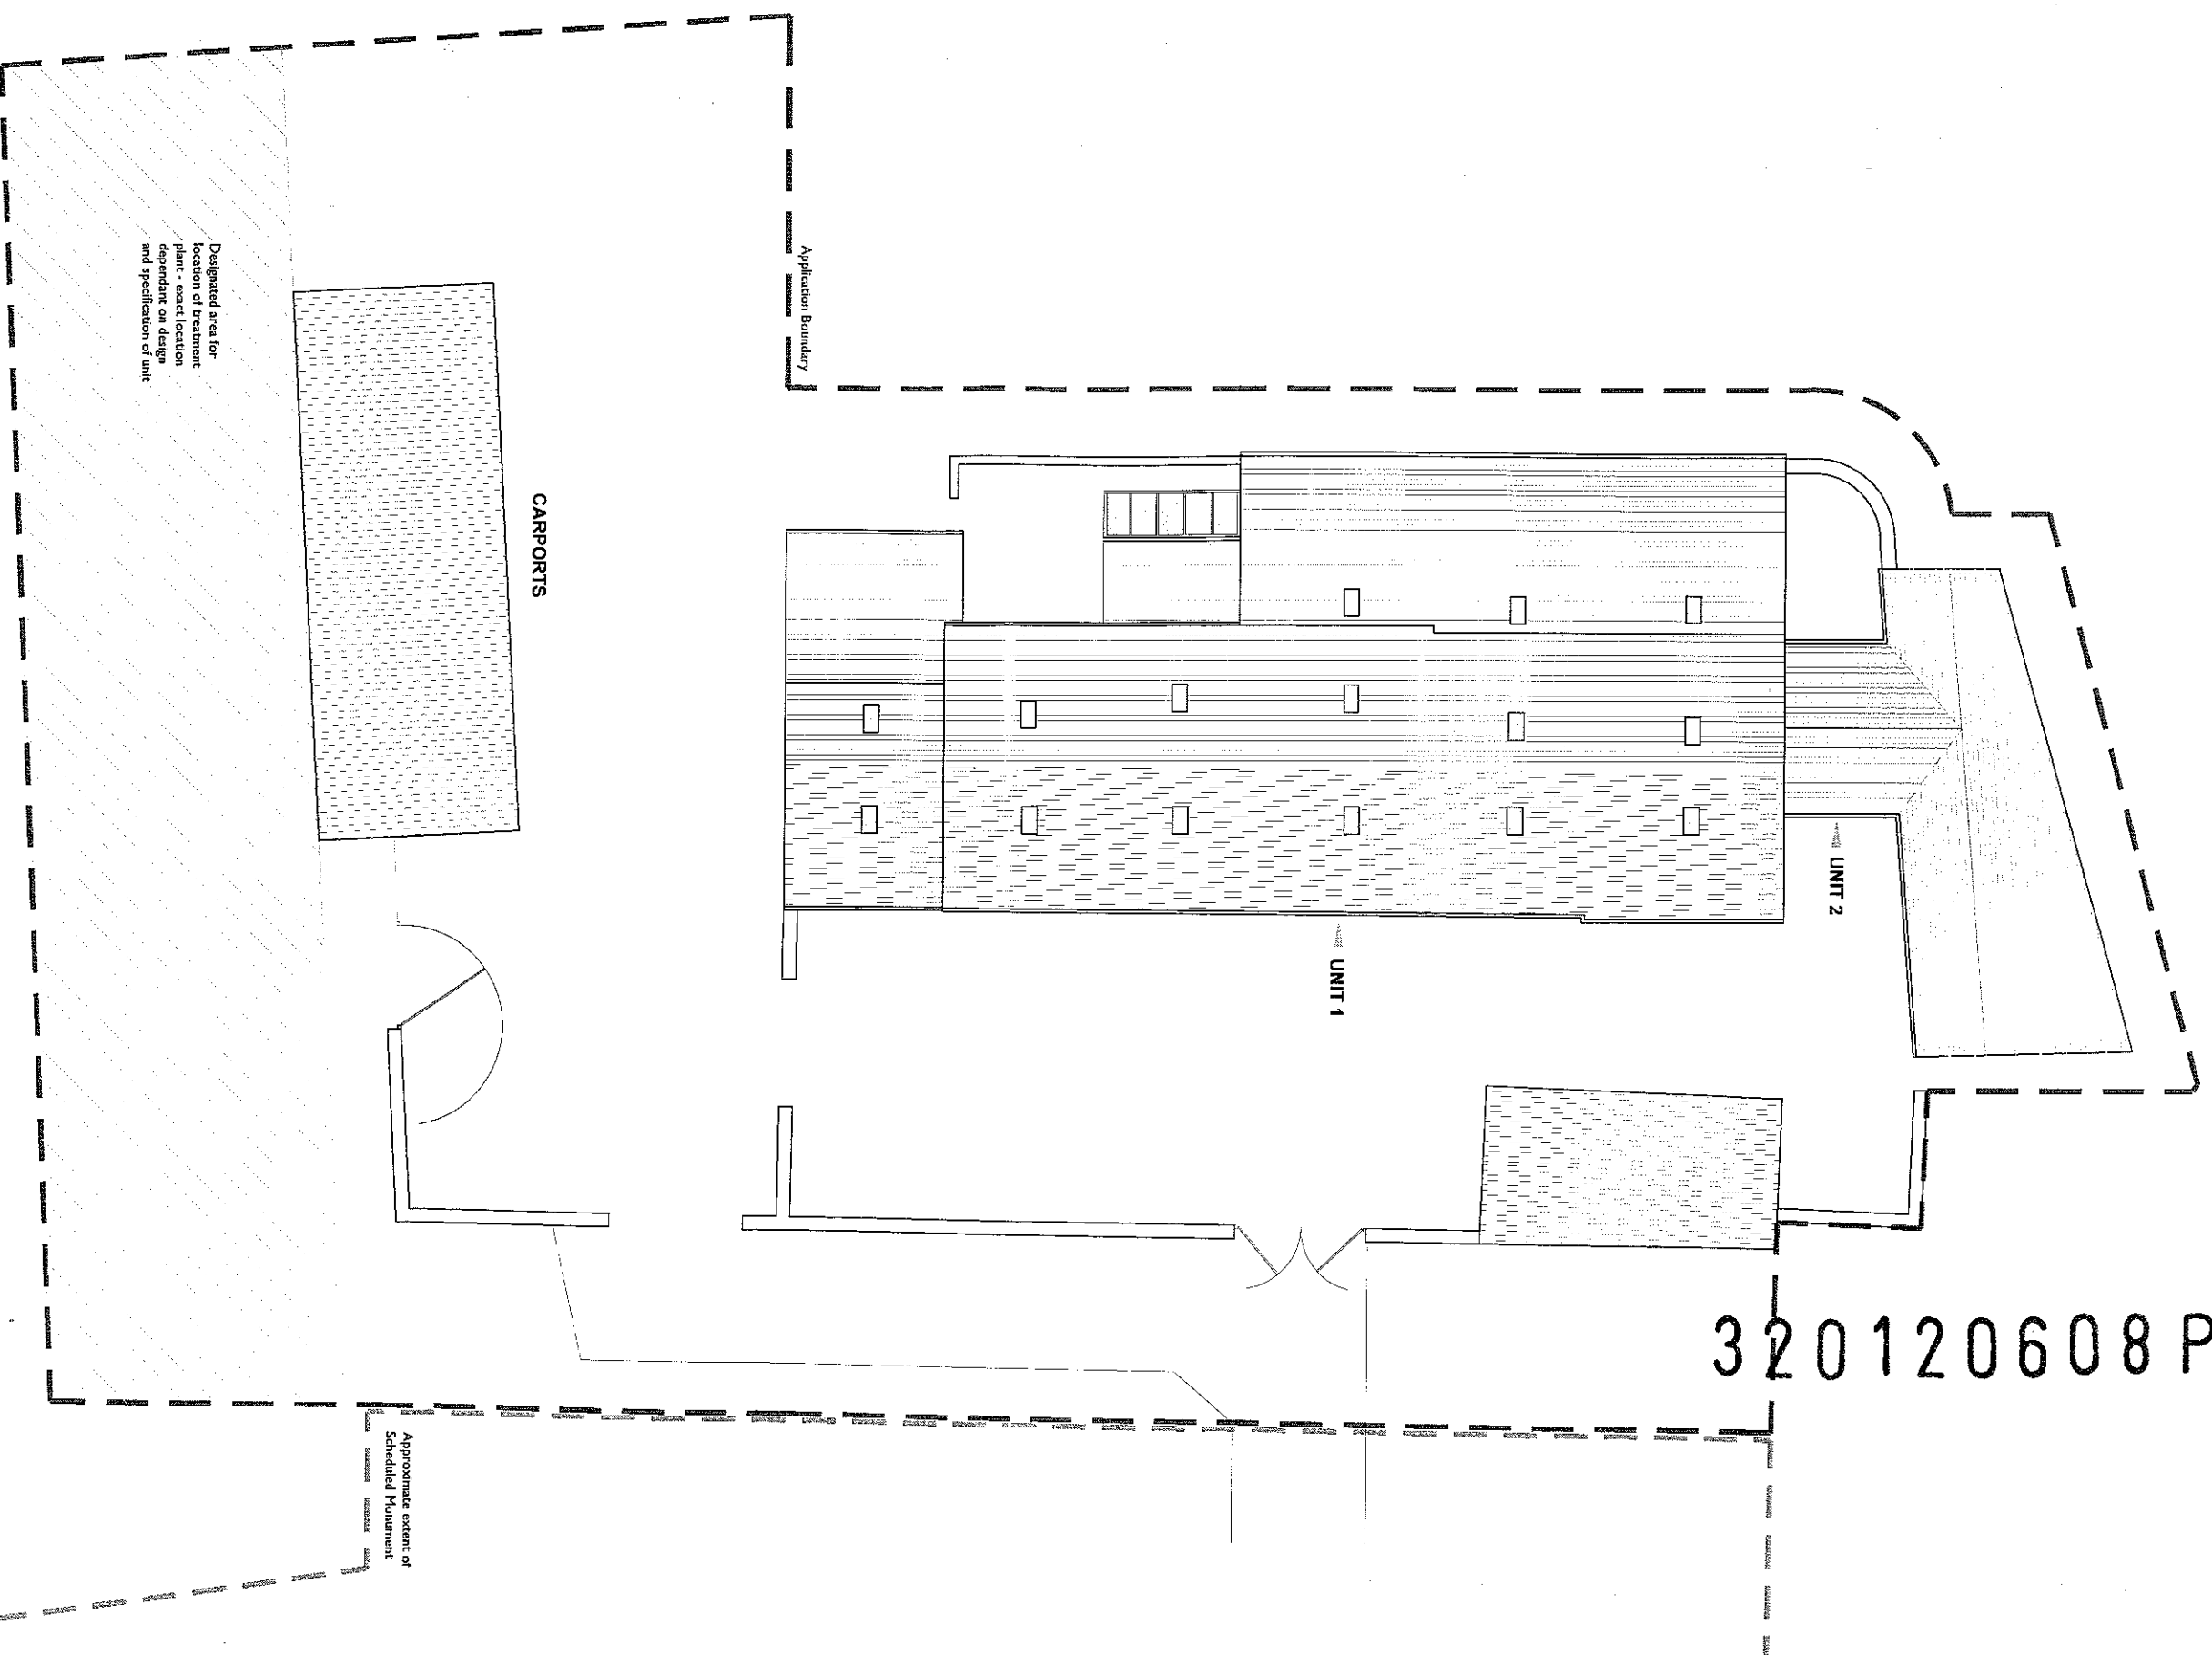

BAILEY HALL FARM, HURST GREEN MR HOLT

WOODHALL
PLANNING AND CONSERVATION

Woodhall Lane
Calverley
Leeds
LS28 5NY

Telephone:
0113 - 255 4660
Facsimile:
0113 - 256 9688
e-mail:
planning@woodhall.co.uk

Scale: 1-200 @A2

Date: 28.06.12

Drawn/Checked: HJW/SA

Dwg no.: 2647-01-005

As Proposed

Block Plan

Surveys provided by PGB Architectural Services Ltd.

1:200 SCALE BAR
0 1 2 5 10 20
Metres