


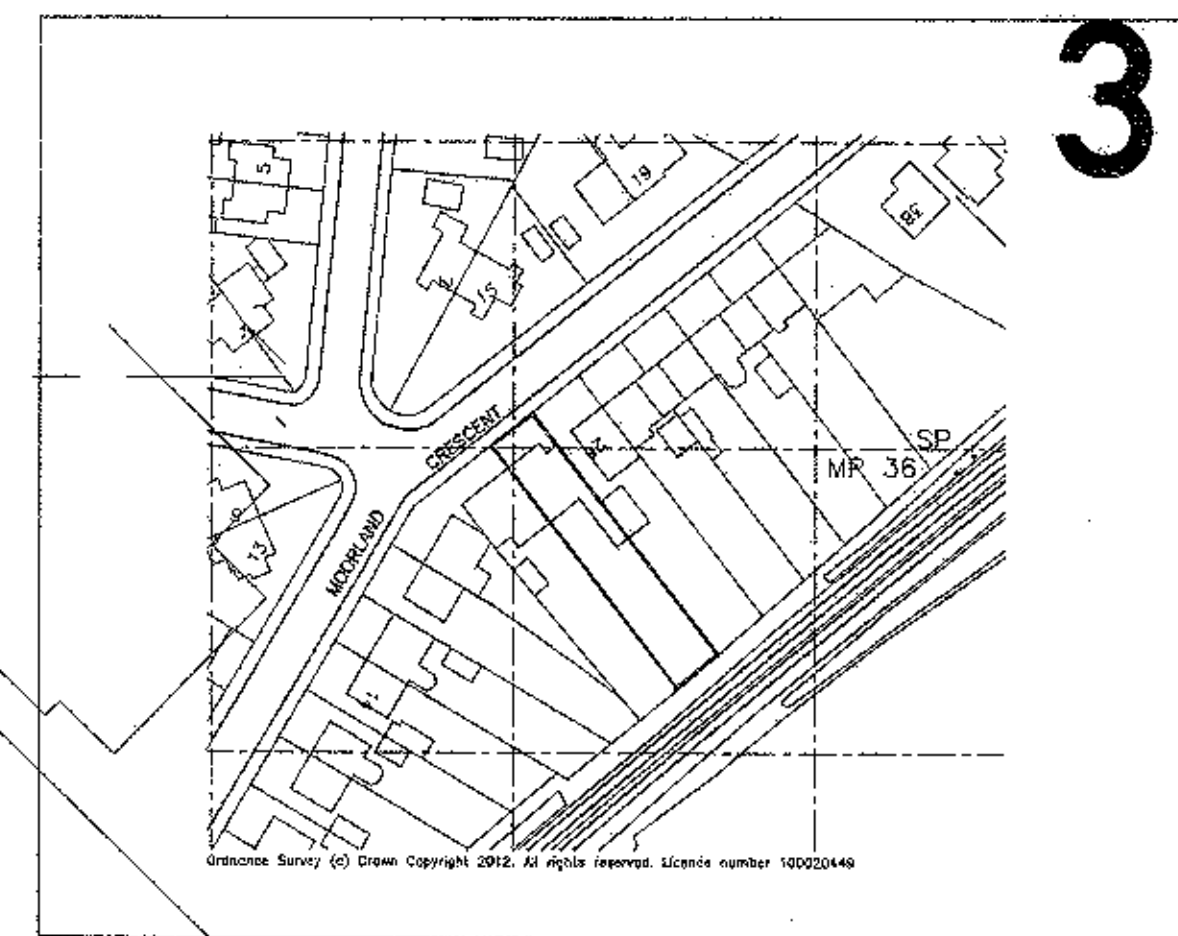

LOCATION PLAN
SCALE 1:1250



NOTE
1. NO DIMENSIONS TO BE SCALED FROM THIS DRAWING.
2. ALL DIMENSIONS TO BE CHECKED ON SITE.
3. THIS DRAWING IS TO BE READ IN CONJUNCTION
WITH RELEVANT CONSULTANTS DRAWINGS.

320120616 P

REV	REVISIONS	BY	CHKD	DATE
© PROTECTED BY THE COPYRIGHT DESIGNS & PATENT ACT 1988				
CLIENT Mr. E. Couls ton				
SITE 24 MOORLAND CRESCENT CLITHEROE BB7 4PY				
TITLE SITE PLAN				
MARTIN ROSTRON dip Arch 138 PRESTON NEW ROAD SOUTHPORT MERseyside PR9 8PP TEL 01704 226860				
DRAWN MR	CHECKED	SCALE 1:200, 1:1250	DATE 04/01/2012	
DRAWING NO. 12. 5. 3.			REVISION	

proposed site plan

1. 200