



PROJECT	320120039P
DRAWING TITLE	Proposed Floor Plans and Block Plan
CLIENT	Mr J Wild Sunder, 12 Glen Avenue, Kew Green, Prescot, Merseyside, L35 2ZQ
DATE	May 2012
PAPER SIZE	A2
DATE	May 2012
PROJECT	320120039P
DRAWING NO.	03
REVISION	A

DATE 10 December 2012
AMENDED PLANS RECEIVED


DATE 10 December 2012
AMENDED PLANS RECEIVED

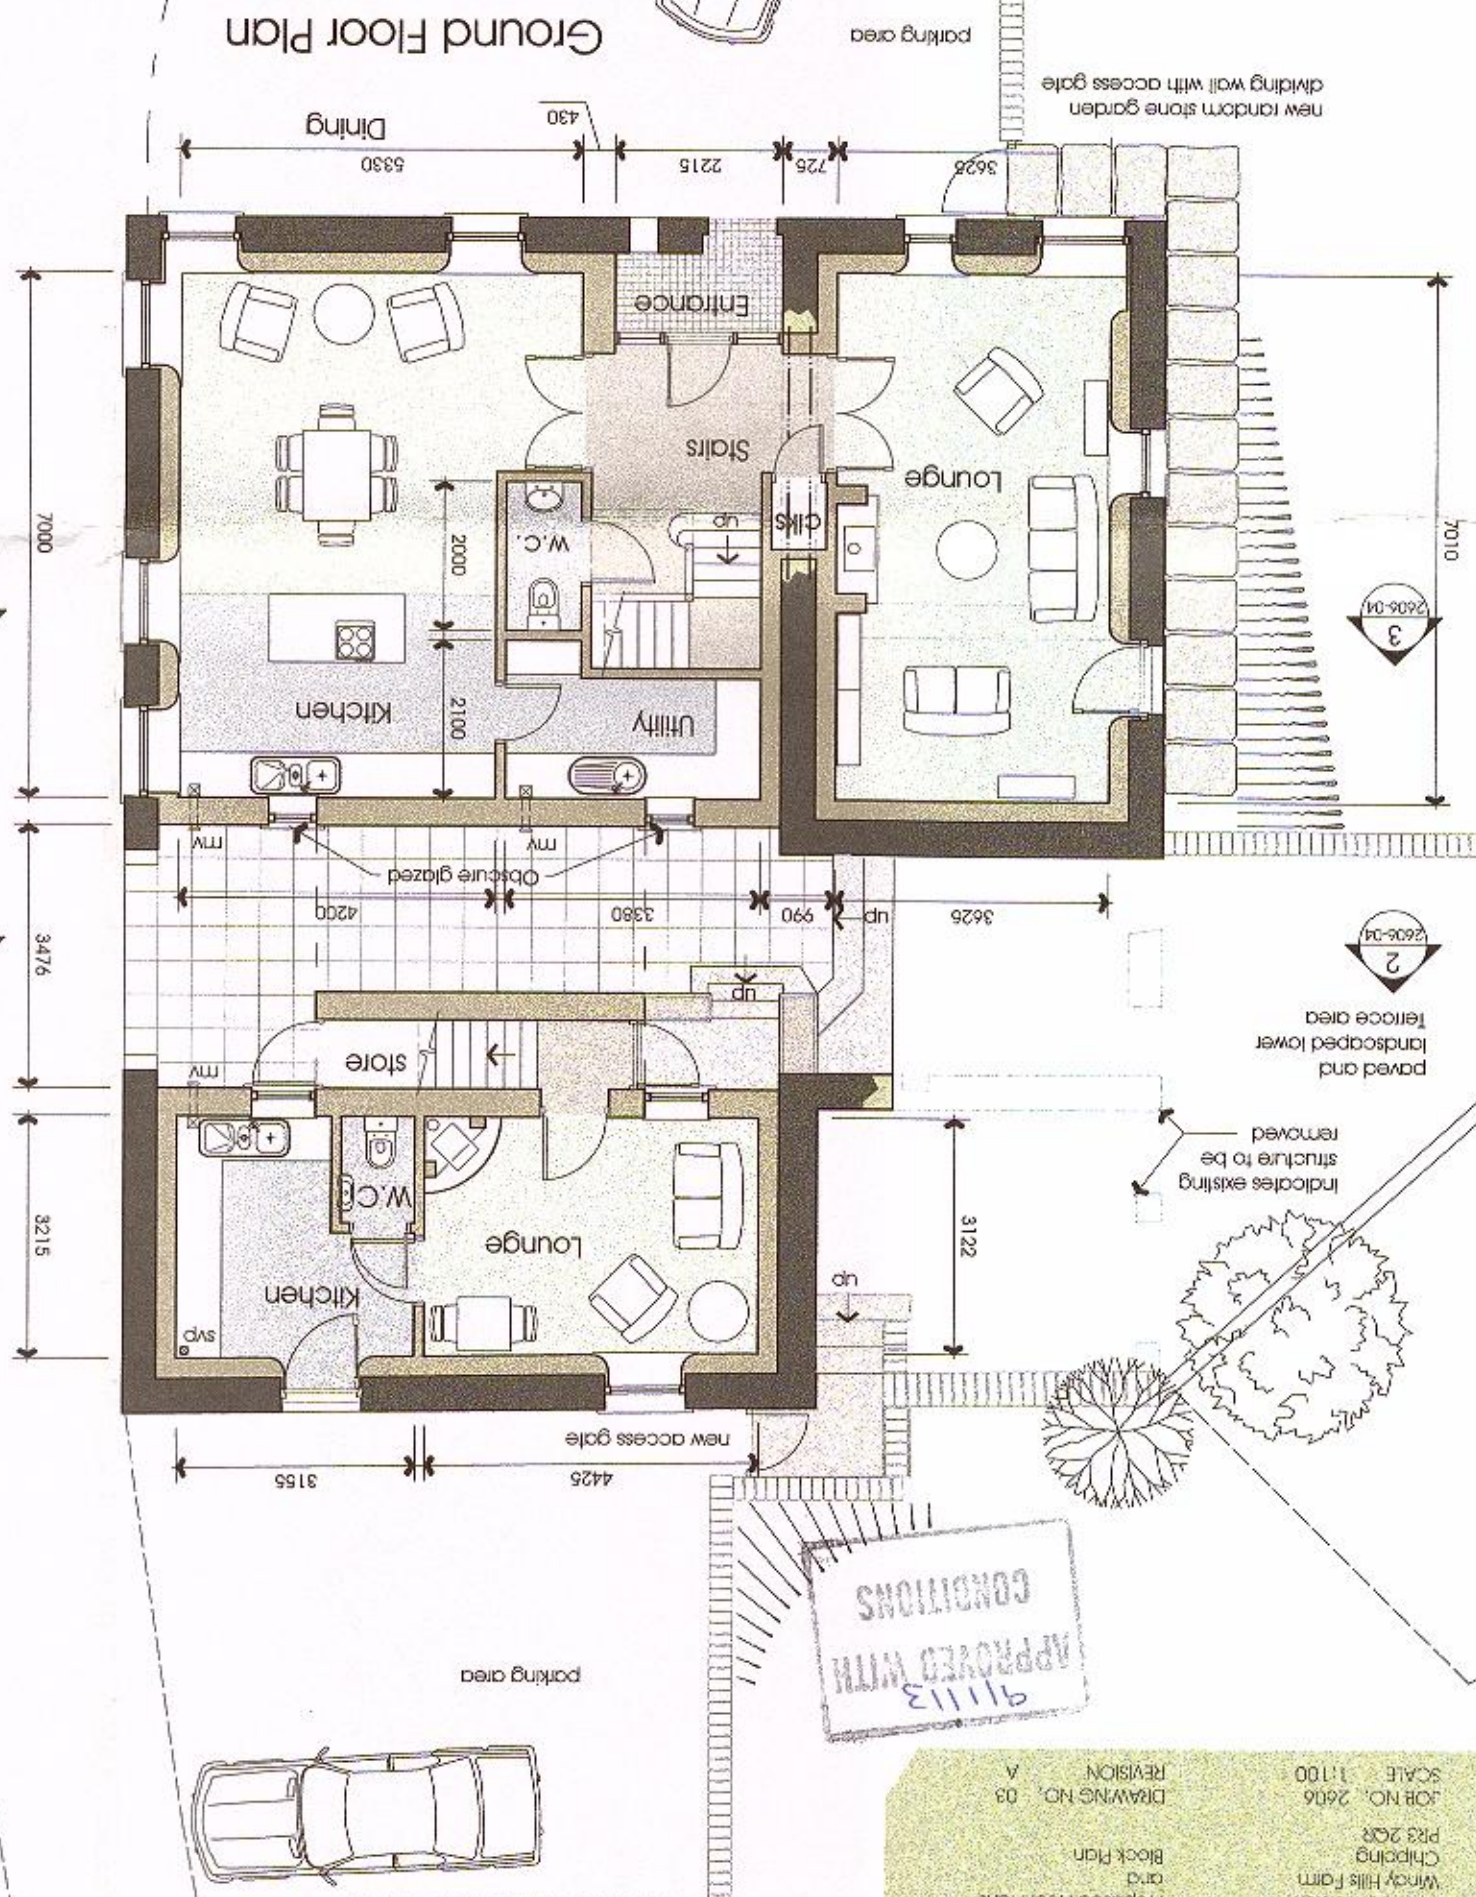


Ground Floor Plan

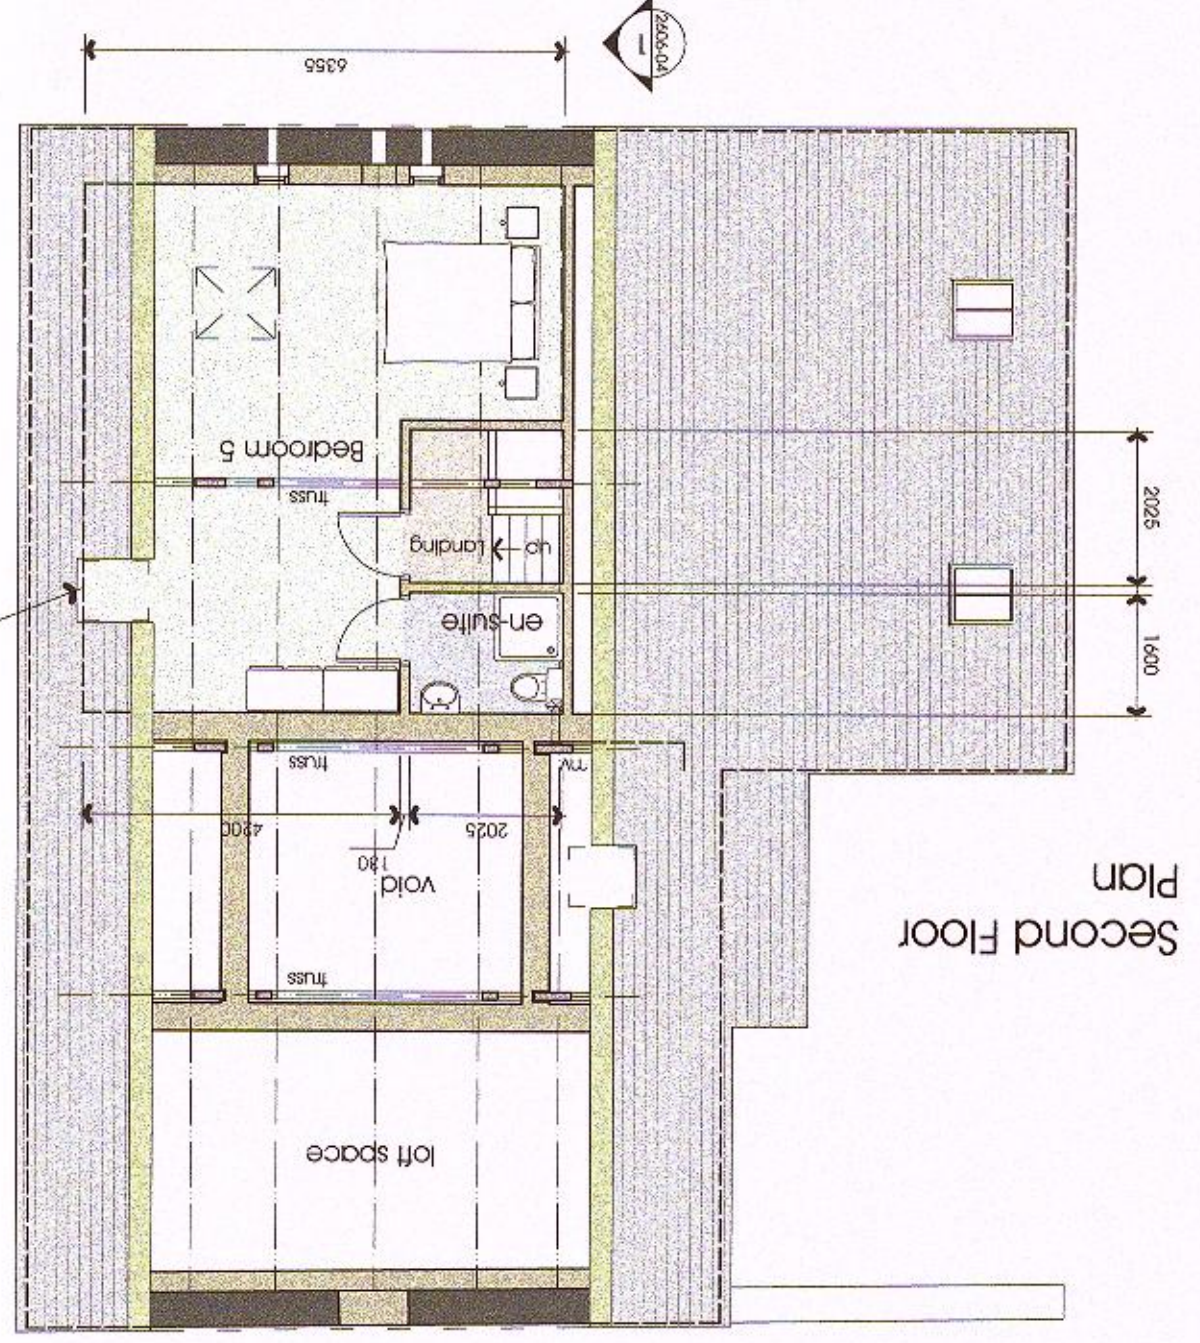

Second Floor Plan

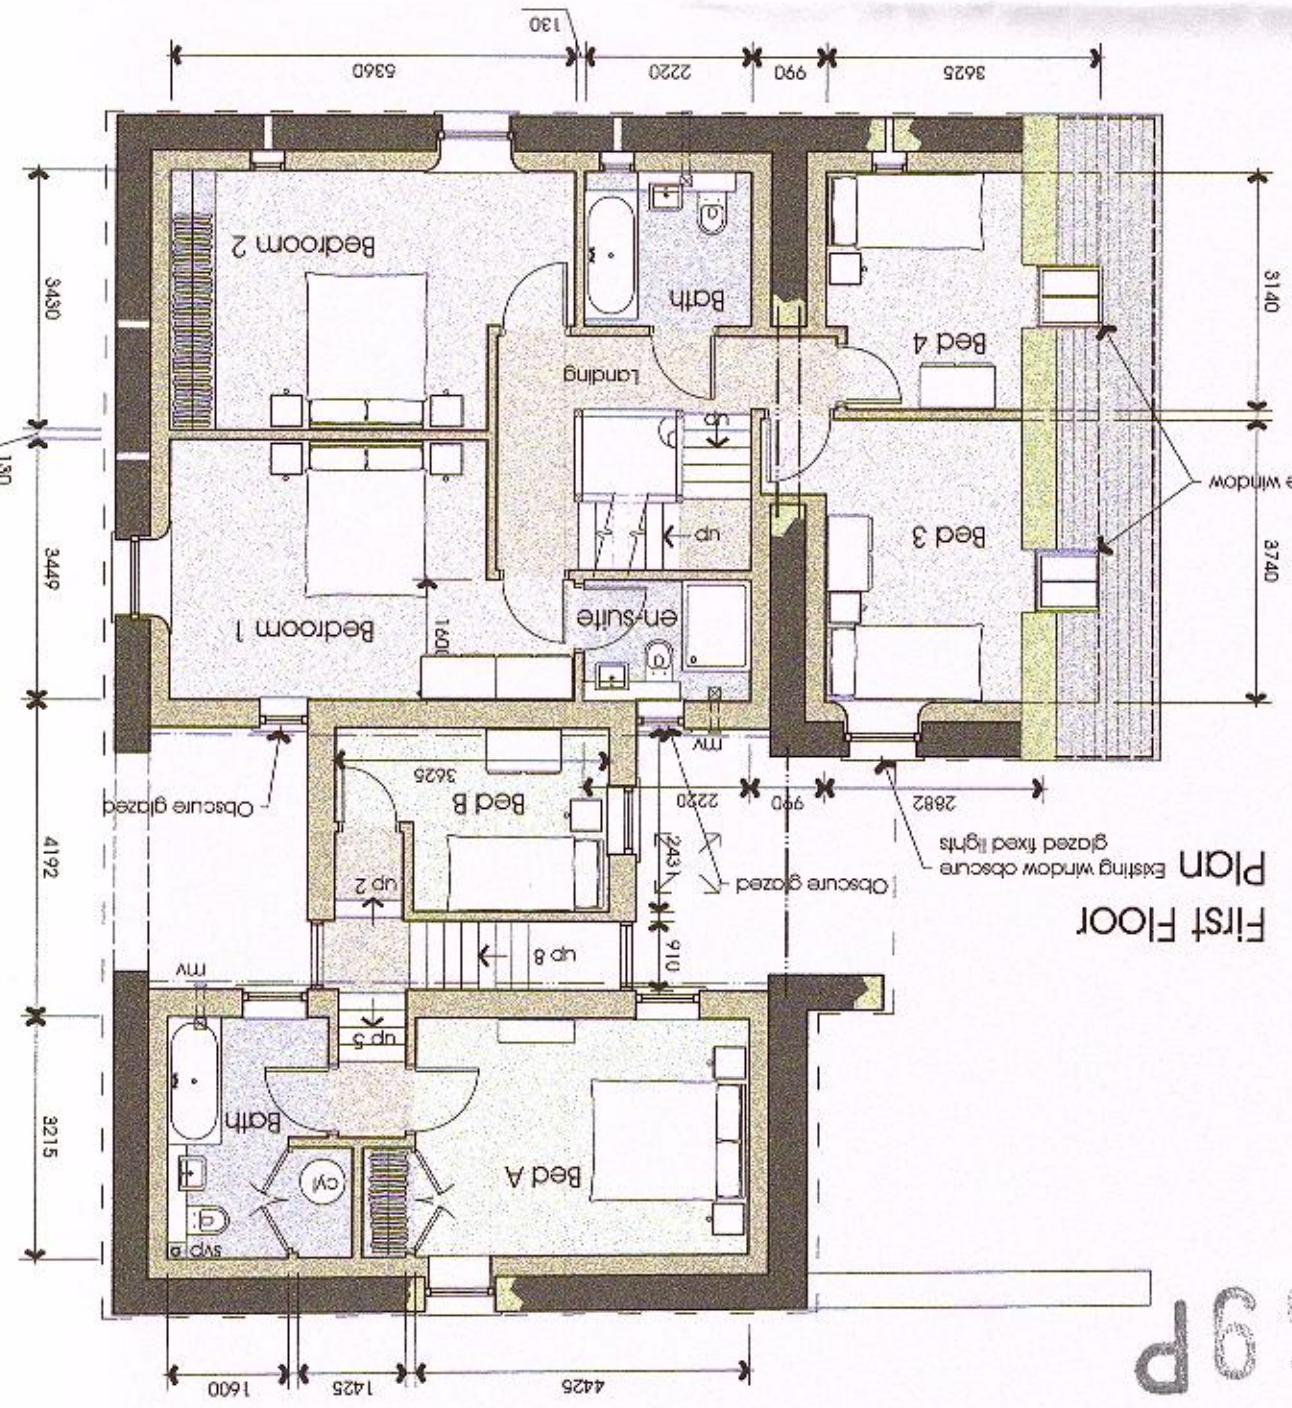

First Floor Plan

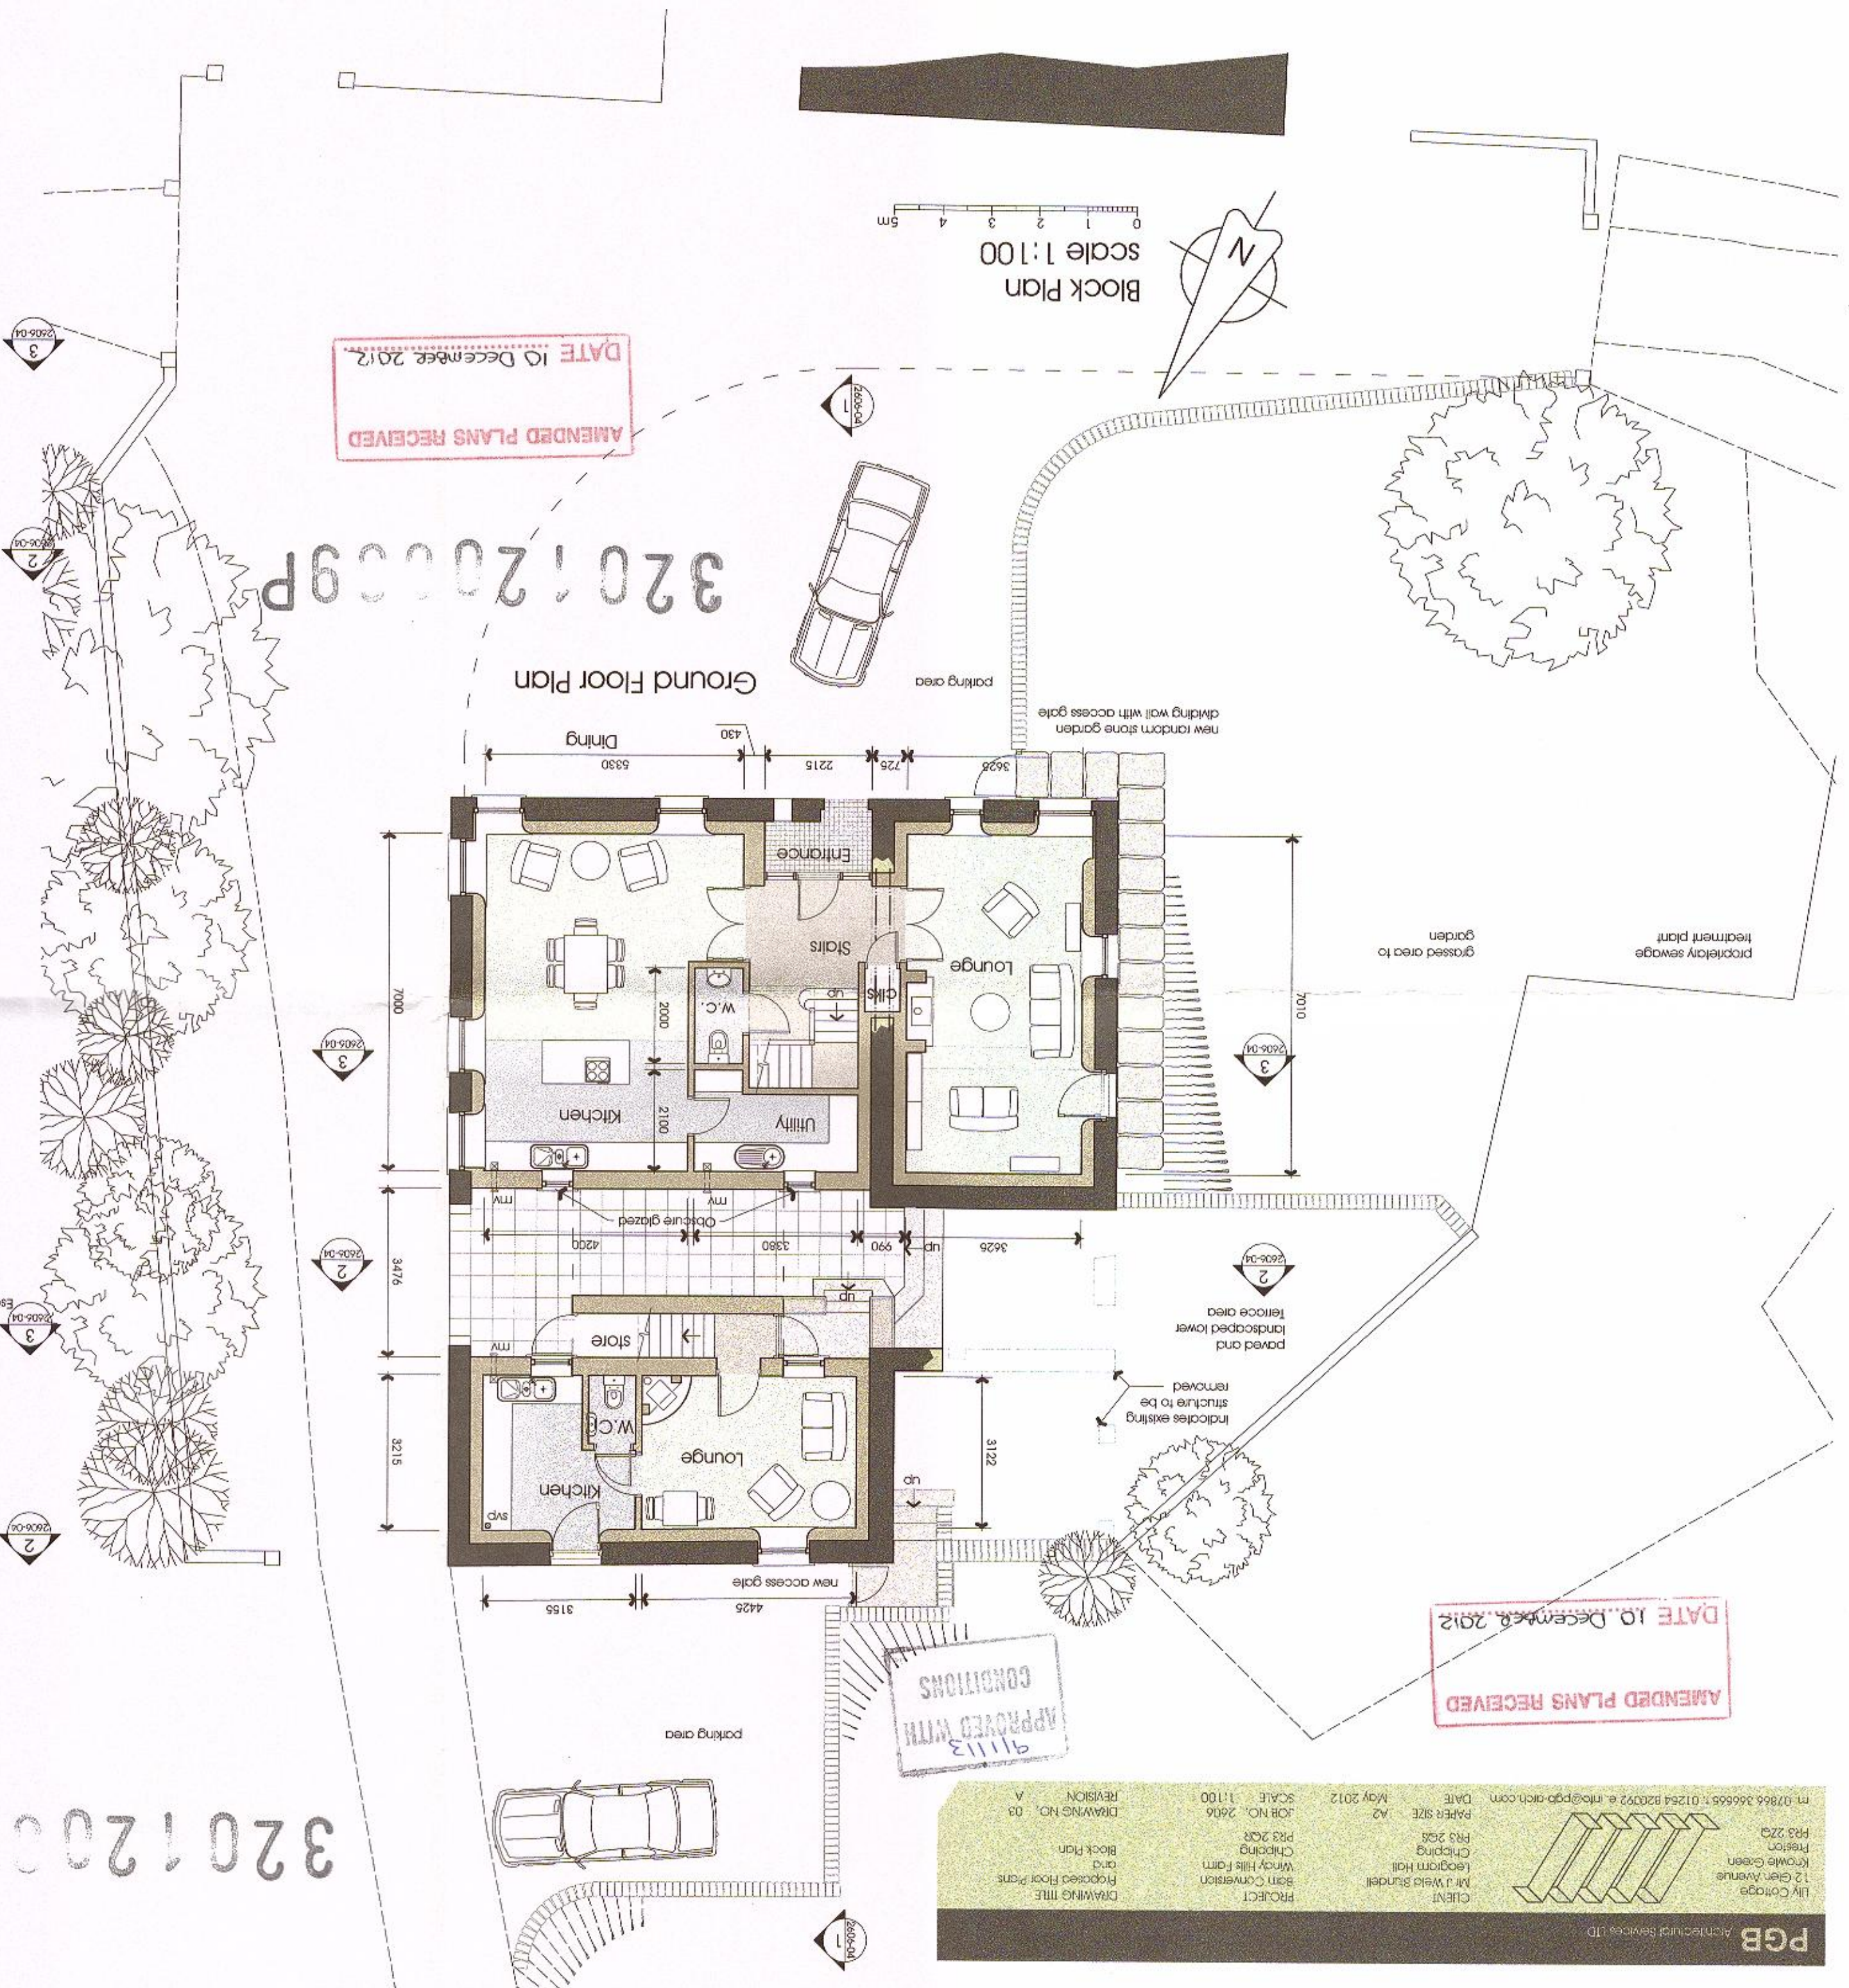

Block Plan
scale 1:100

320120039P

320120039P