




**E1 Existing NE Side Elevation**  
1:100 N10052

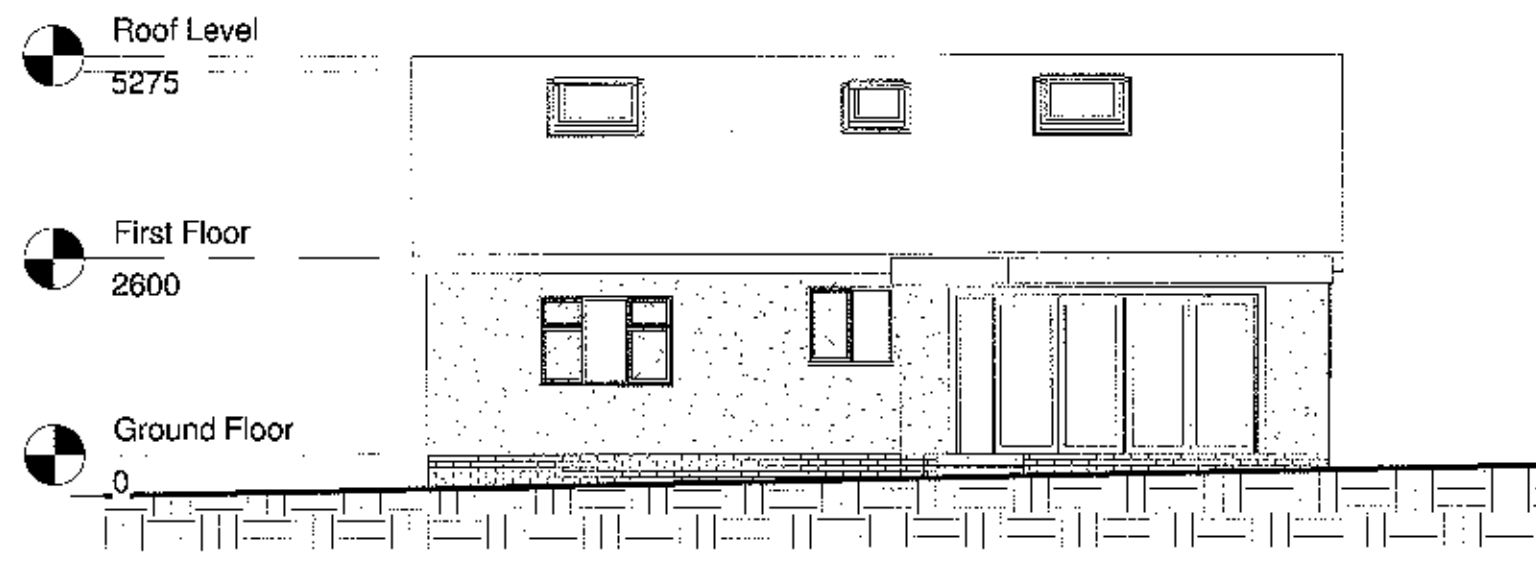


**E2 Existing SE Rear Elevation**  
1:100 N10052

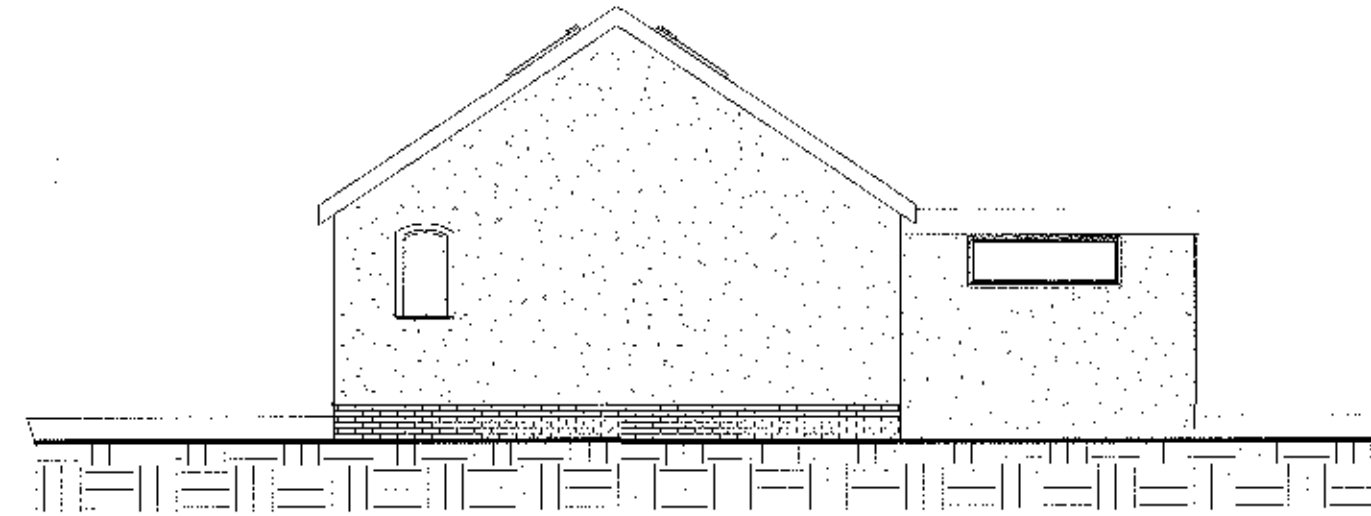


**E3 Existing SW Side Elevation**  
1:100 N10052

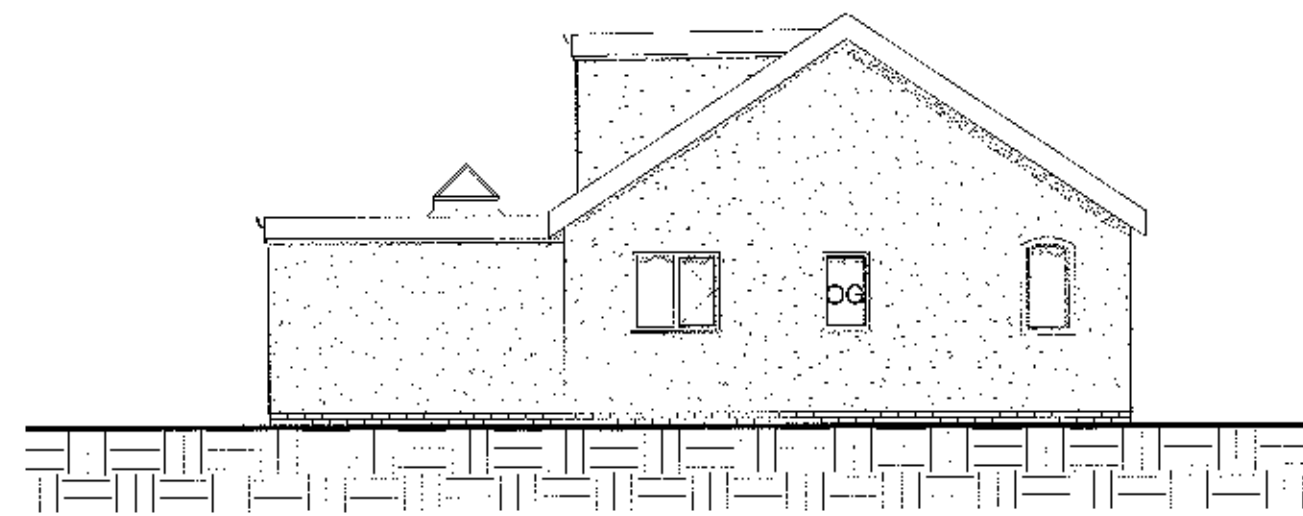


**P1 Proposed NE Side Elevation**  
1:100 N10052

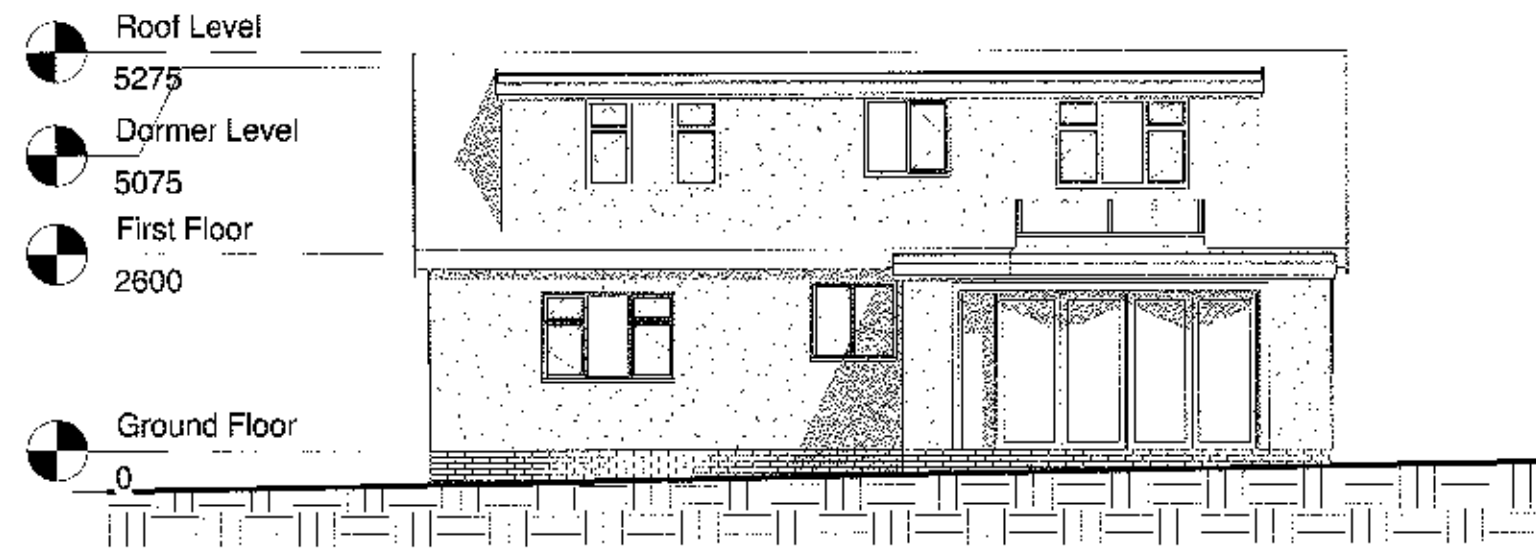


**P2 Proposed SE Rear Elevation**  
1:100 N10052

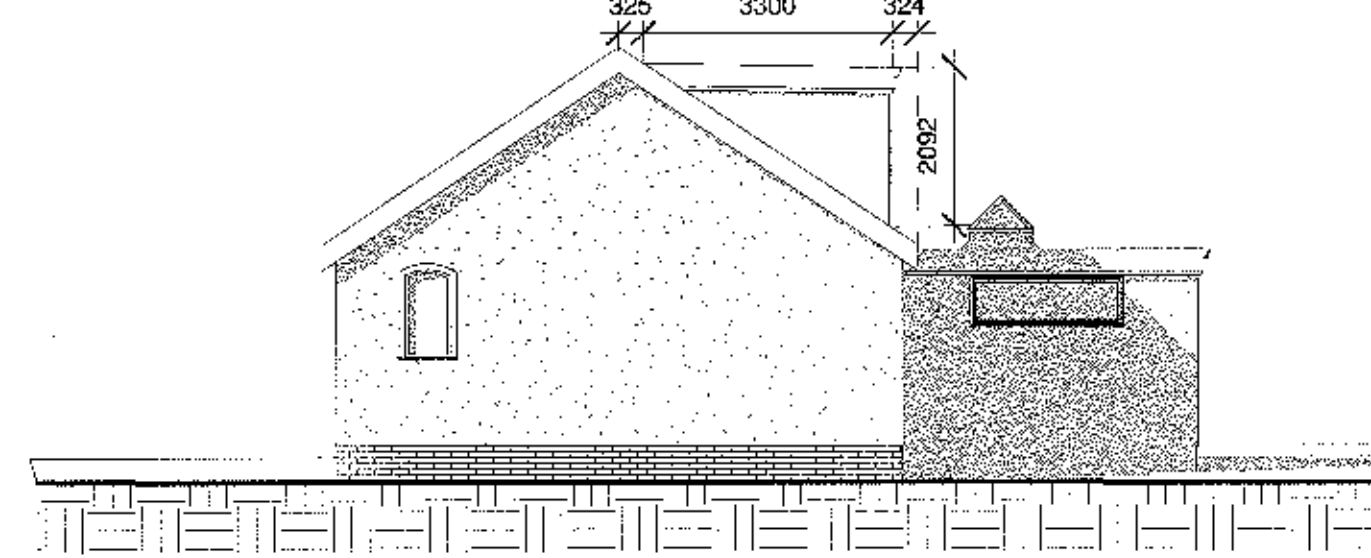


**P3 Proposed SW Side Elevation**  
1:100 N10052

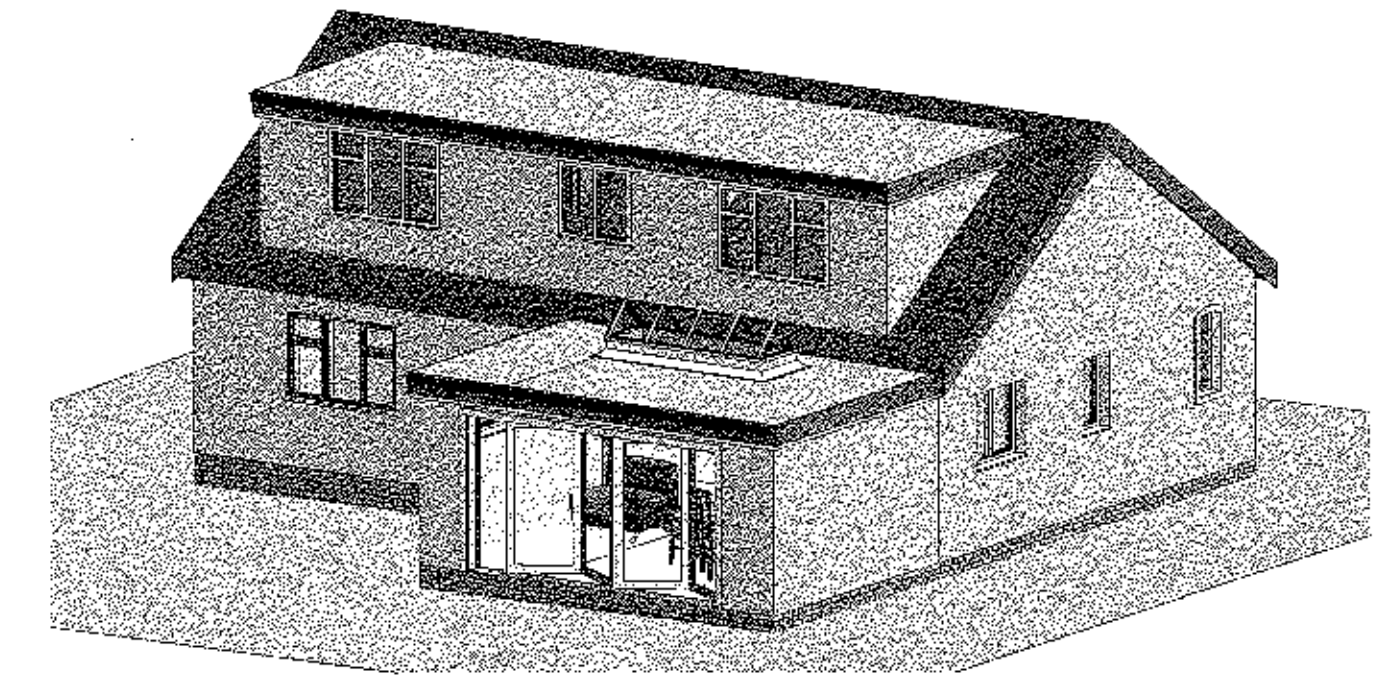


**5 Isometric**

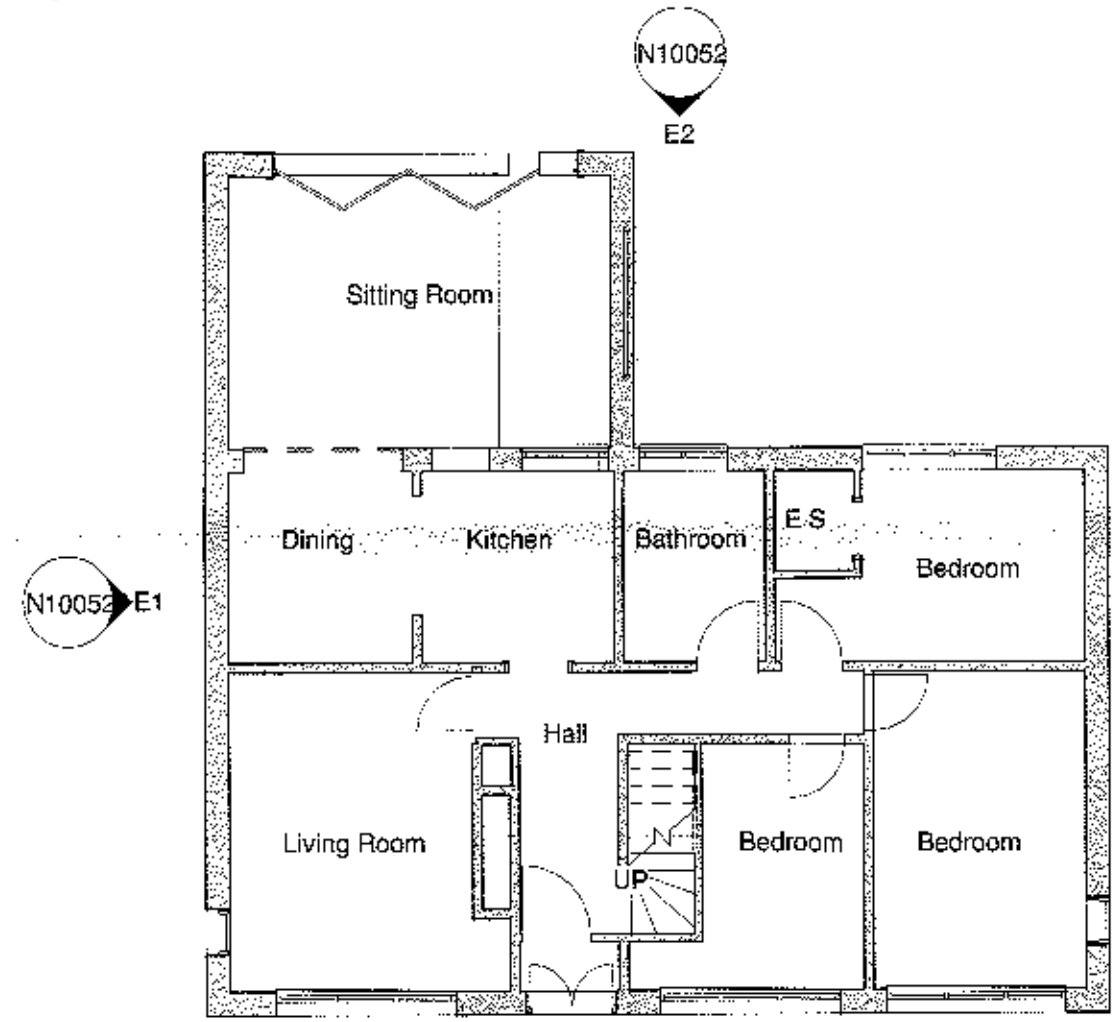


**0 Existing Ground Floor**  
1:100 N10052

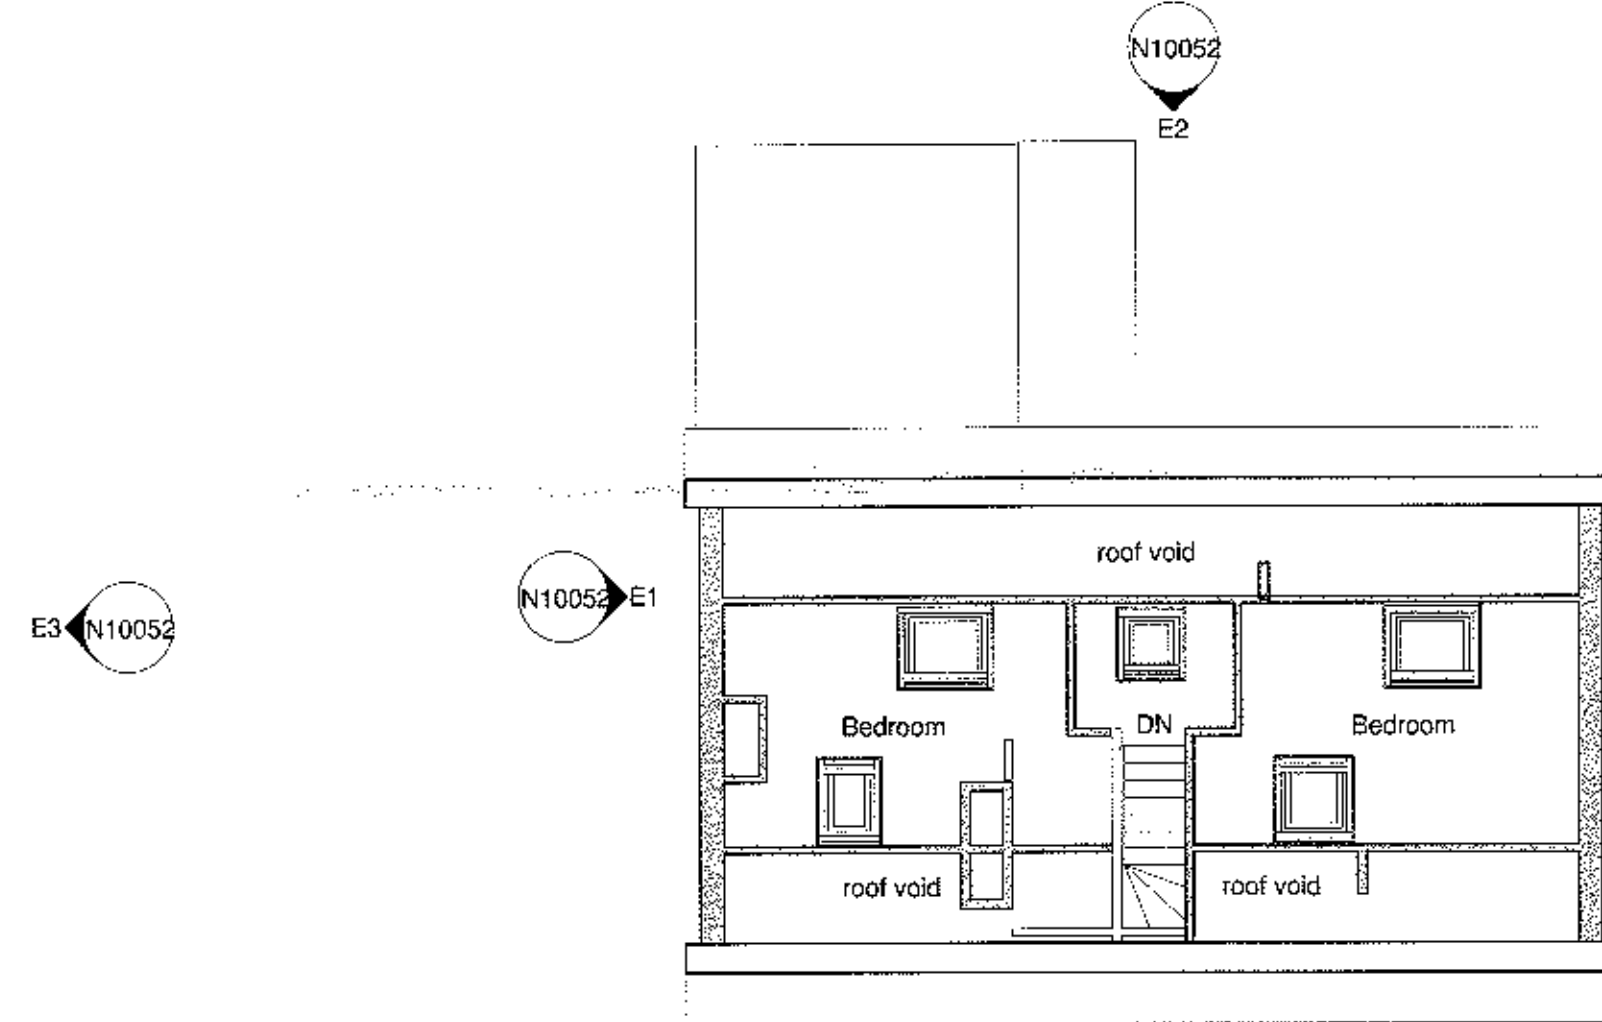


**1 Existing First Floor**  
1:100 N10052

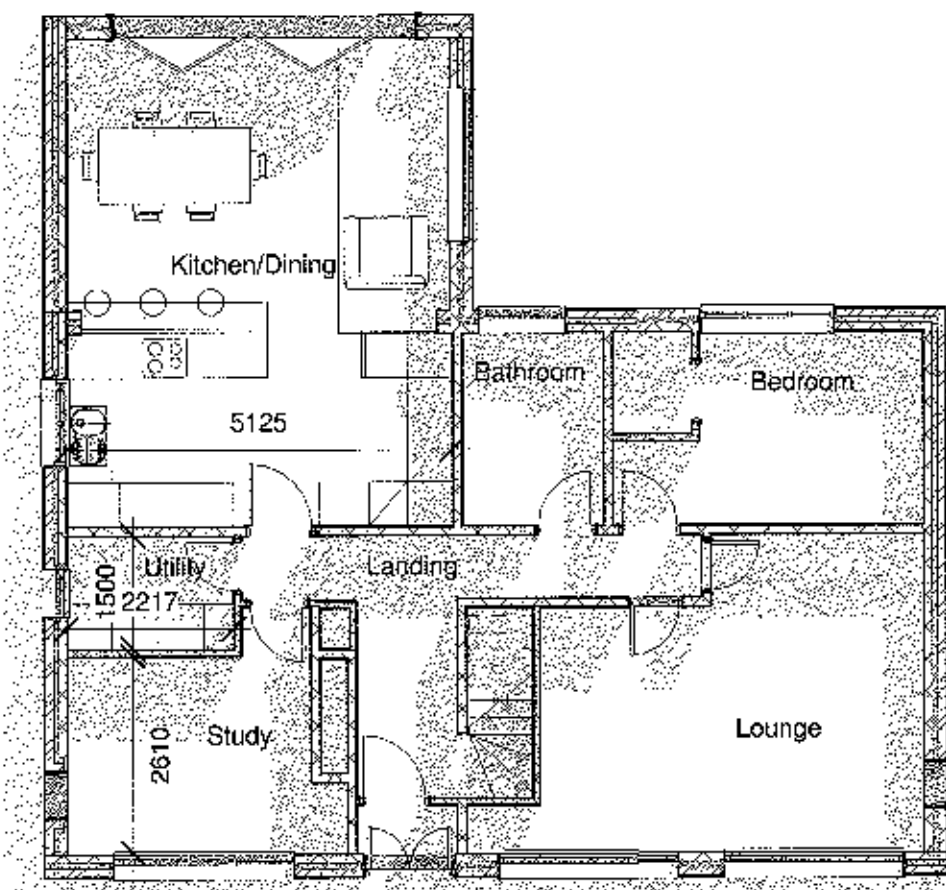

**3 Proposed Ground Floor**  
1:100 N10052

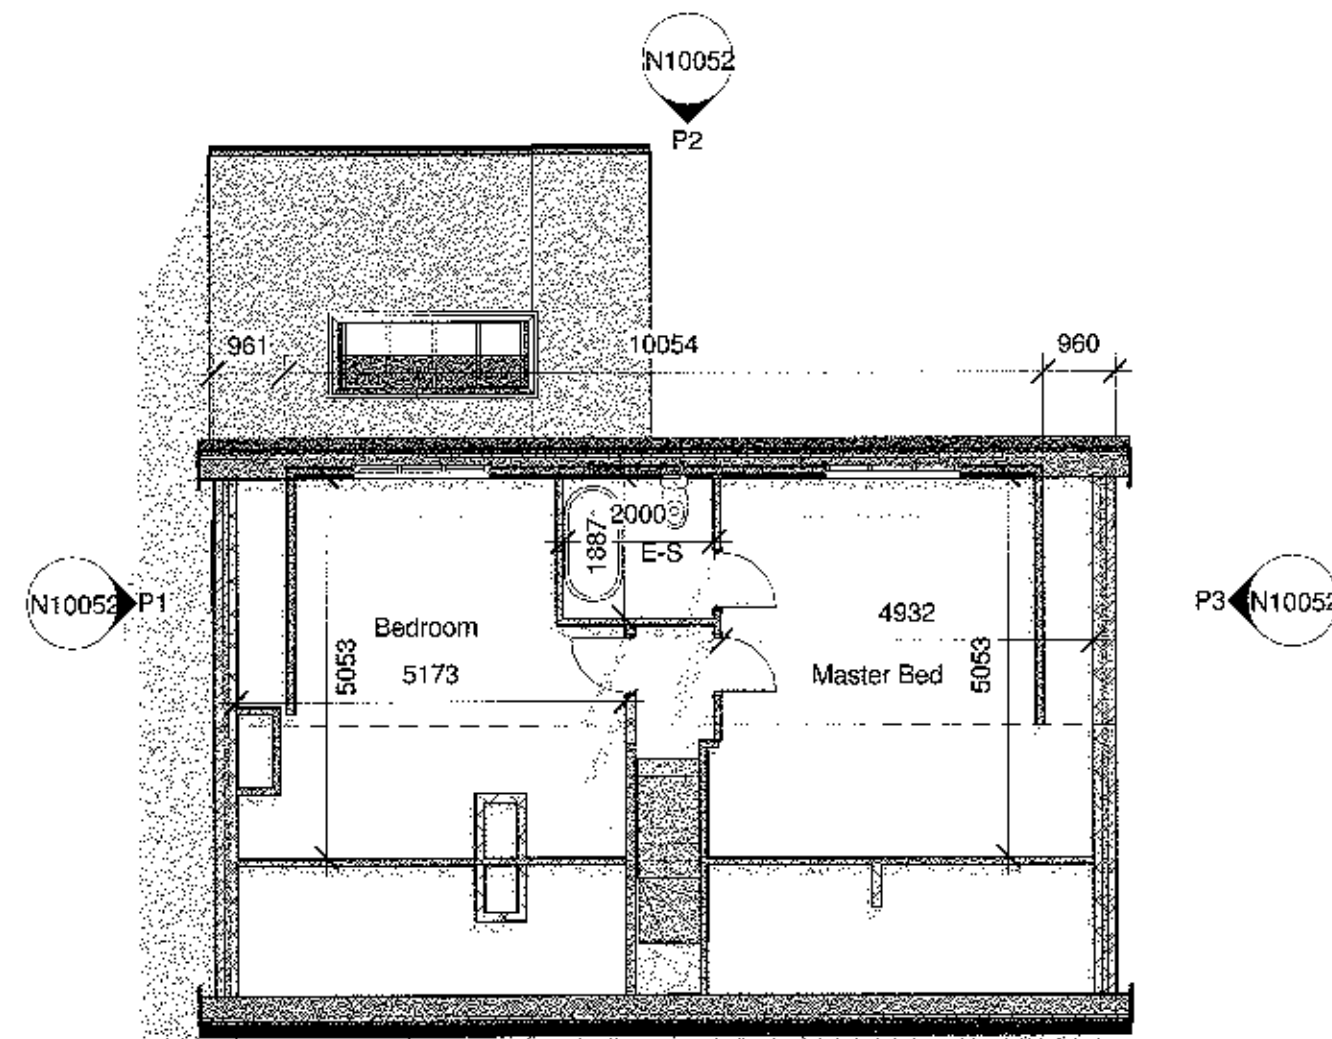

**4 Proposed First Floor**  
1:100 N10052

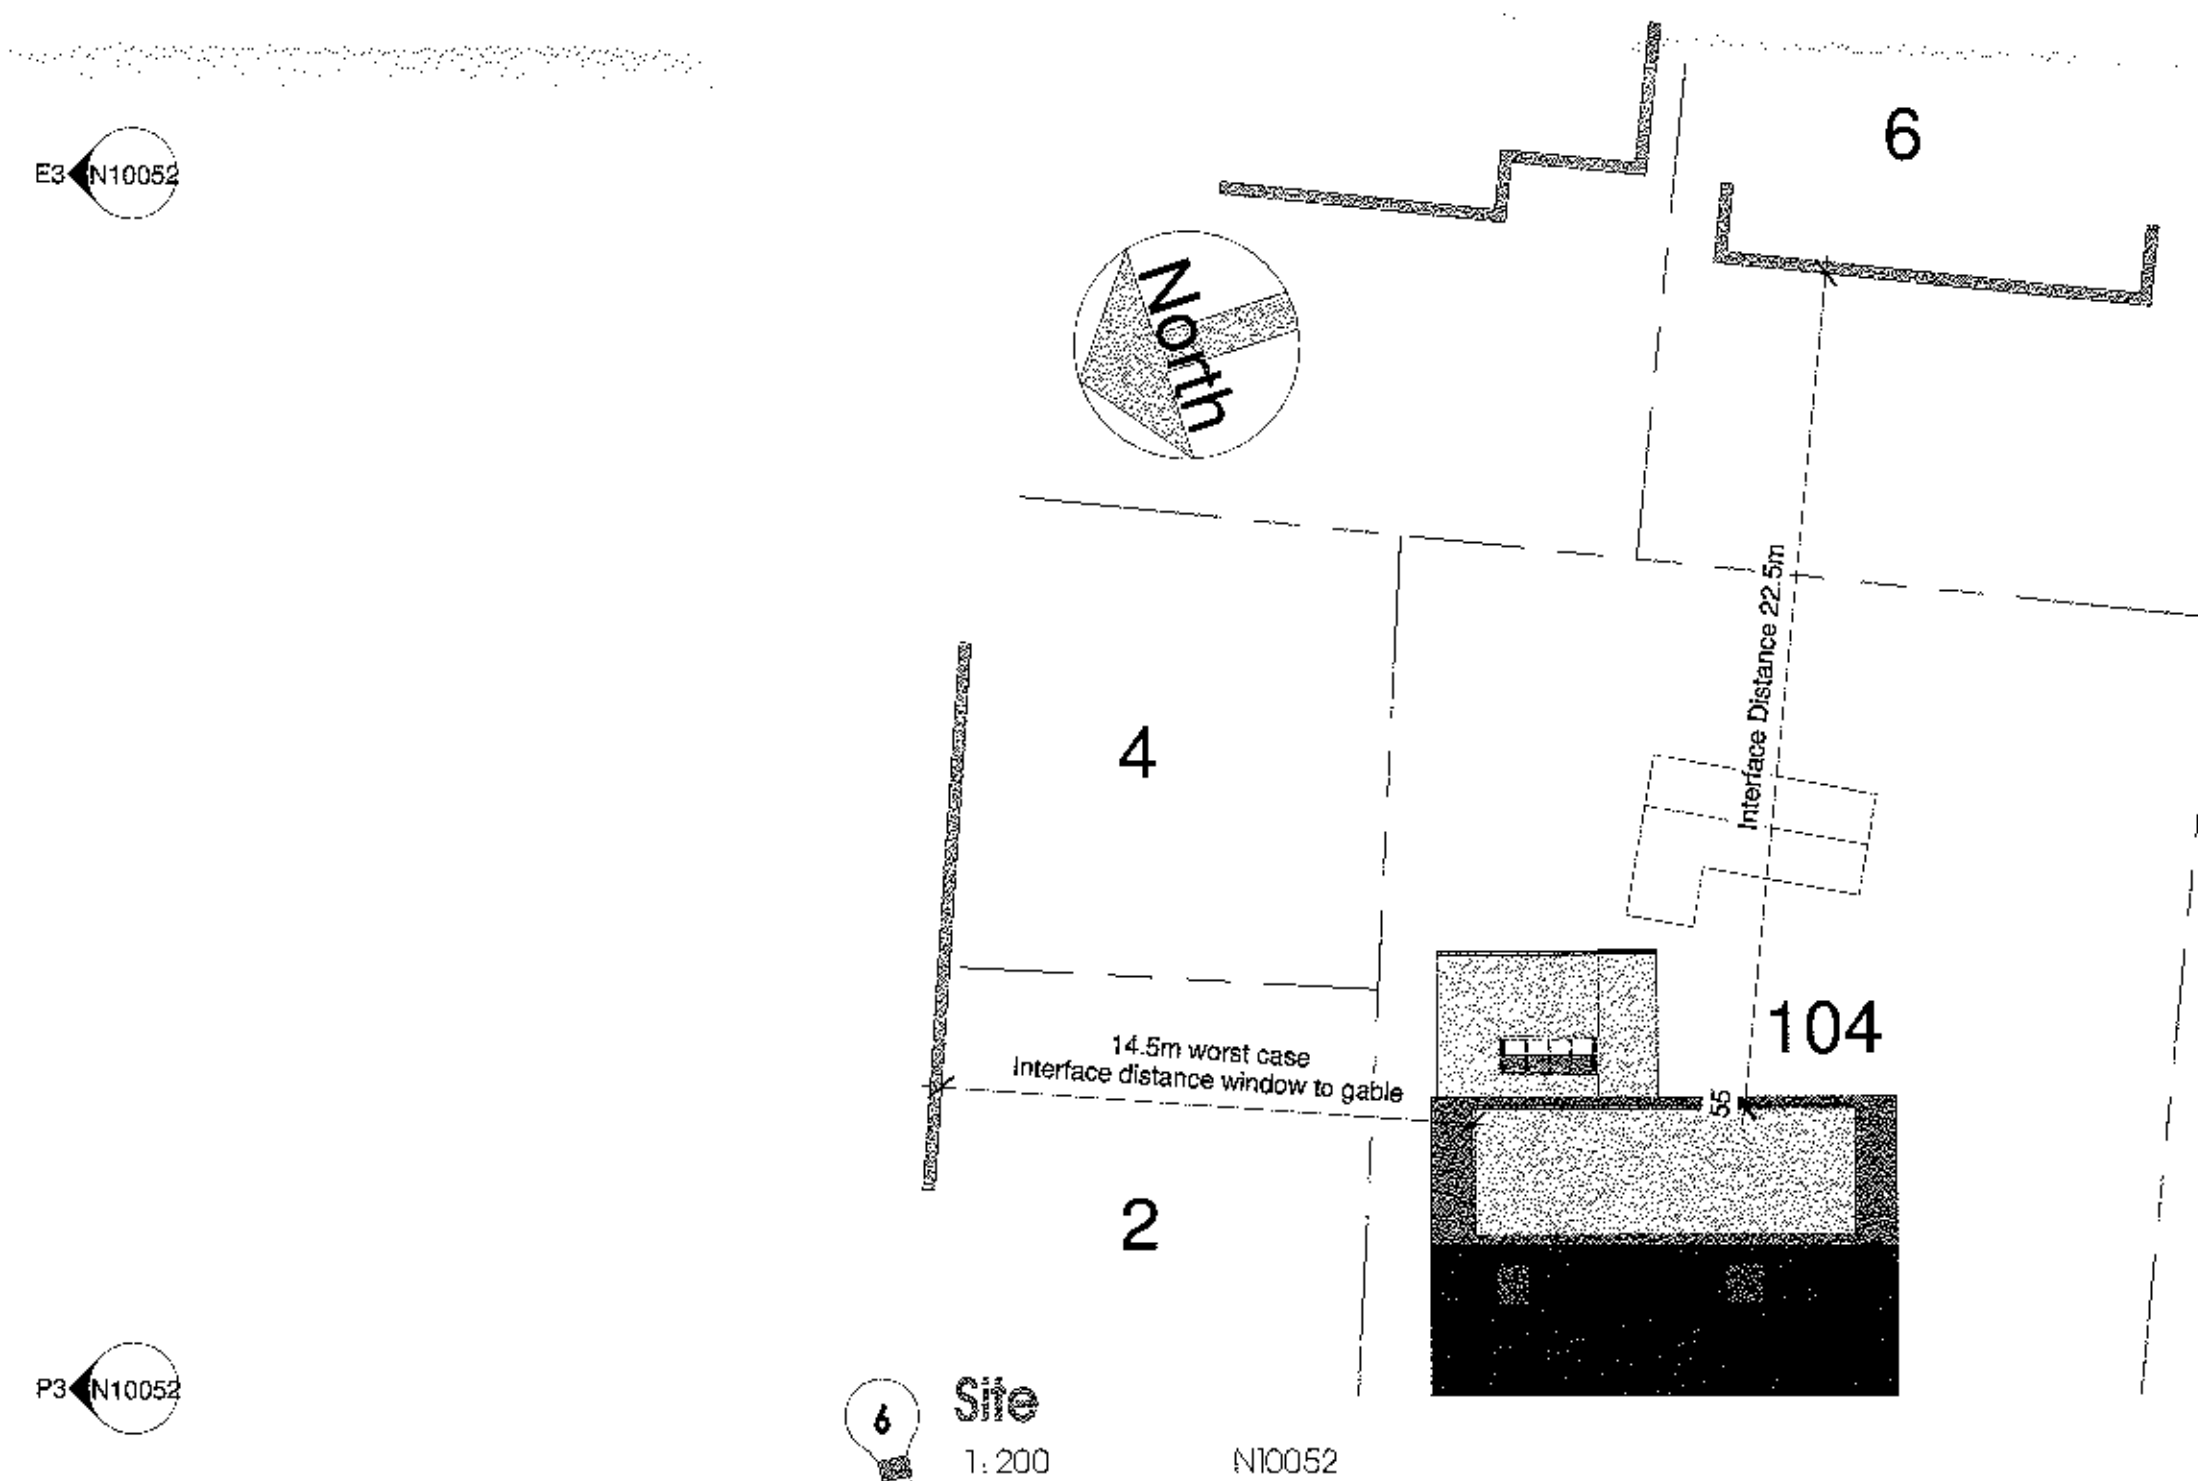

**6 Site**  
1:200 N10052

1:100 1.0m 2.0 3.0 4.0 5.0 6.0 7.0 8.0 9.0 10.0m

320120666P

DATE 25/11/12

Title  
PROPOSED REAR DORMER AND  
INTERNAL REFURBISHMENT OF  
GROUND FLOOR  
EXISTING AND PROPOSED PLANS

Drawing No  
N10052 I  
Rev  
B

**novensus**  
creative

AI PLANNING

07/2012 19.0011