
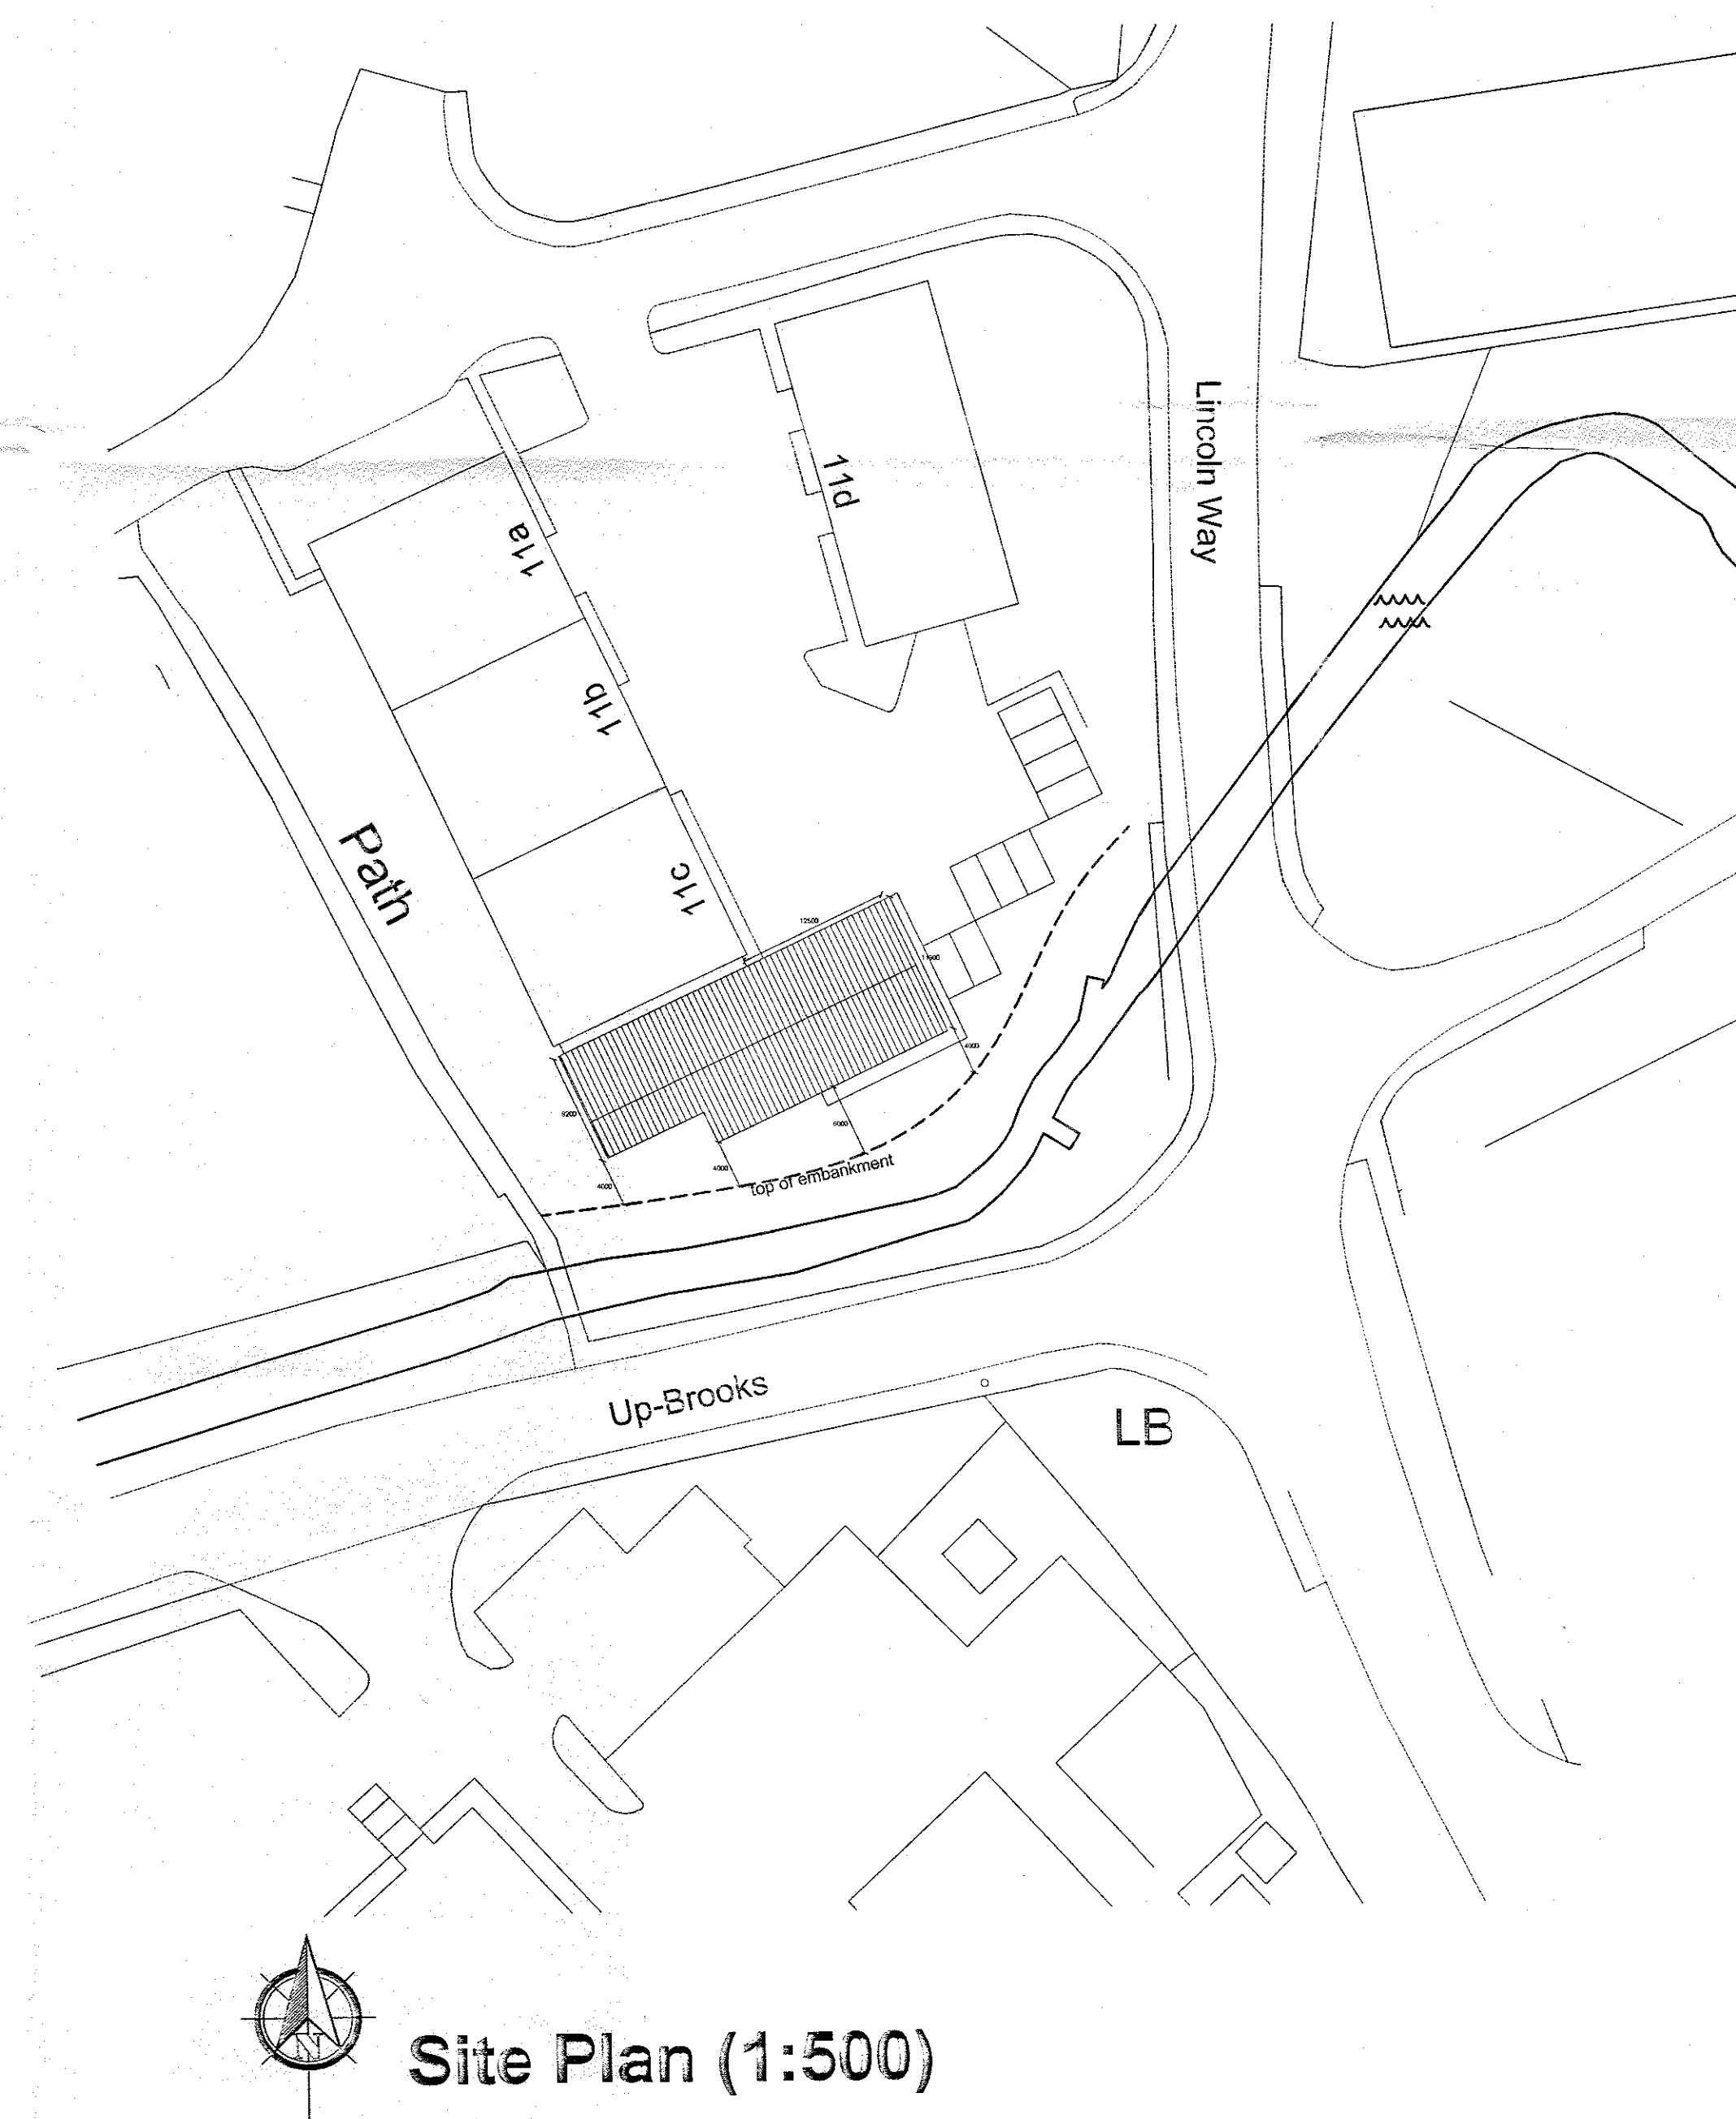
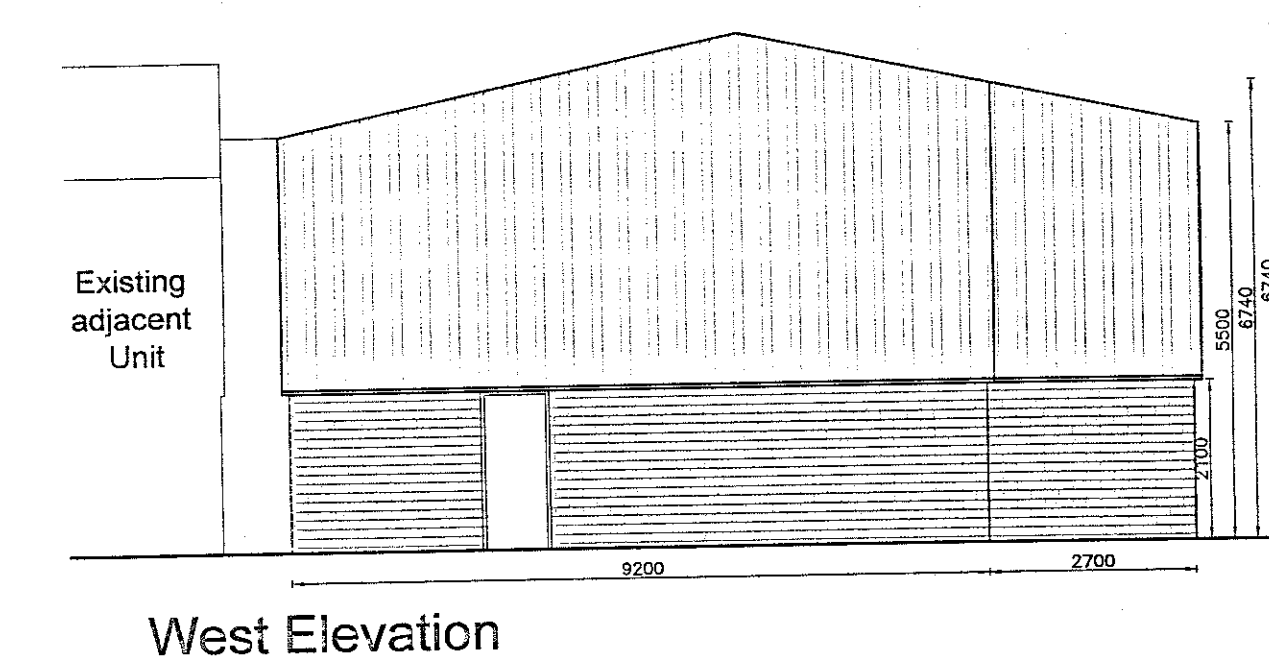
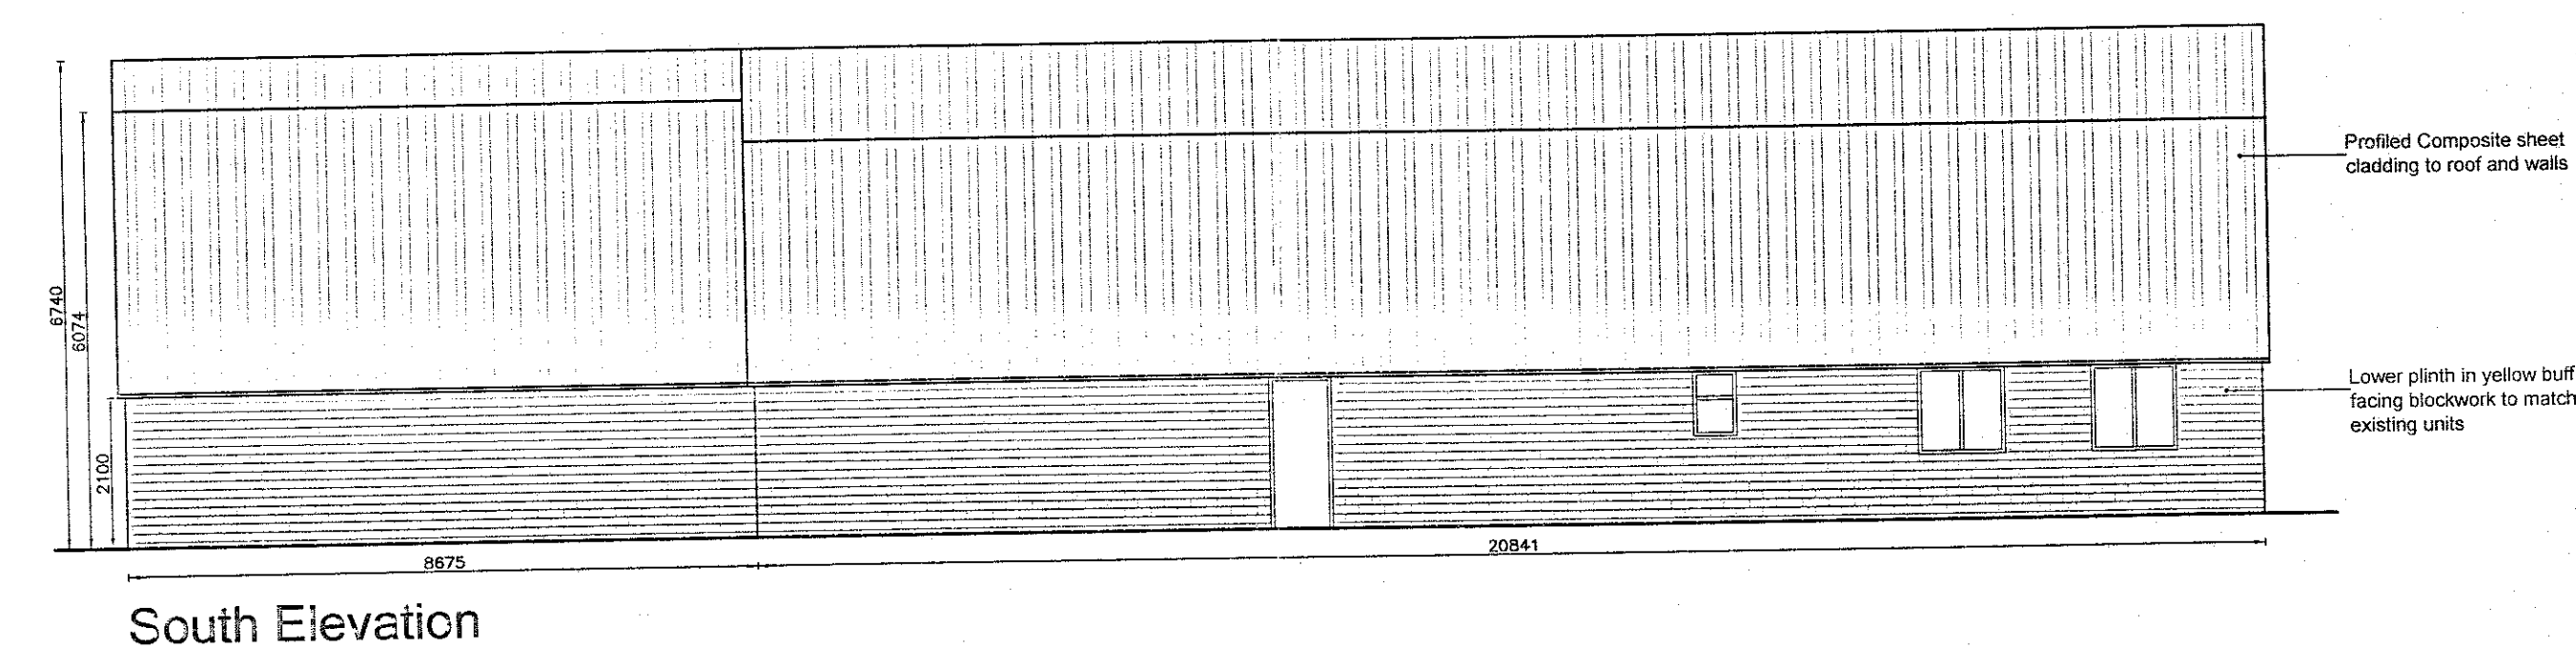
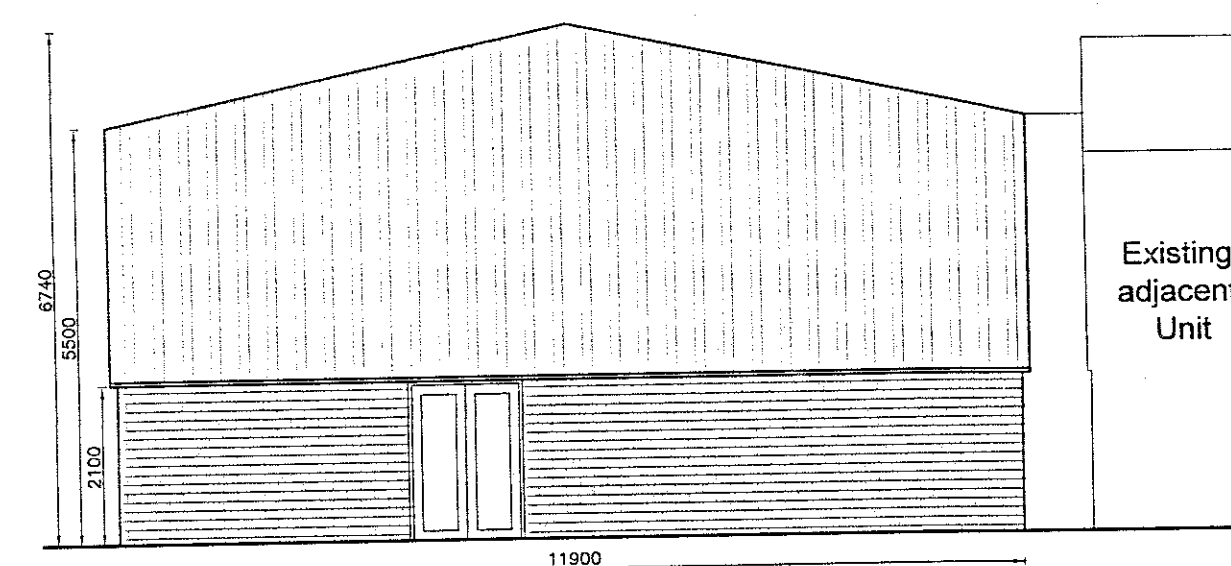
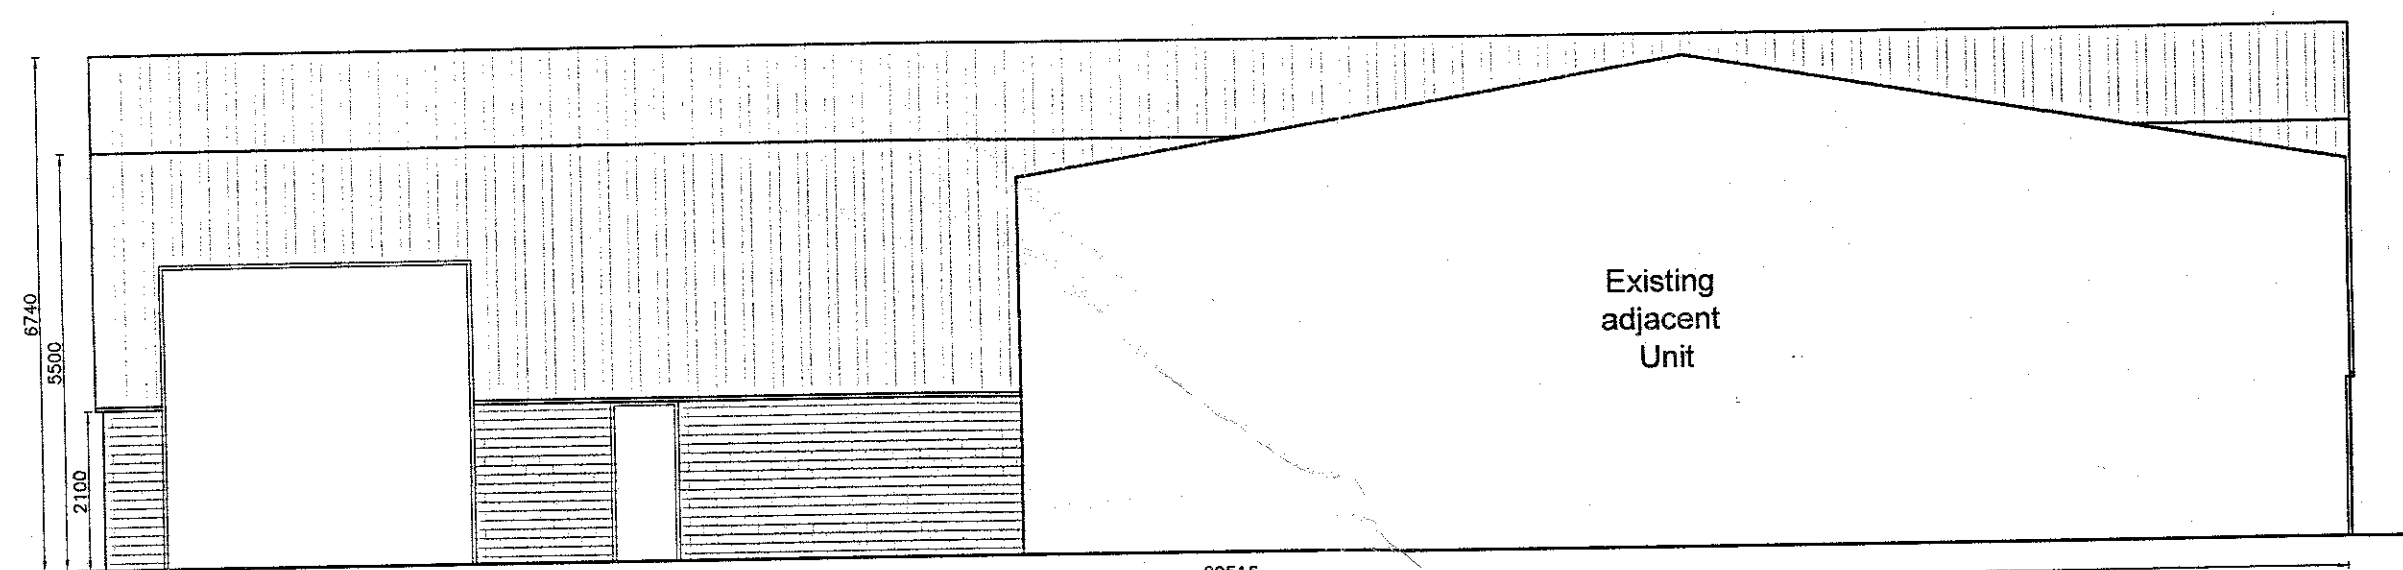
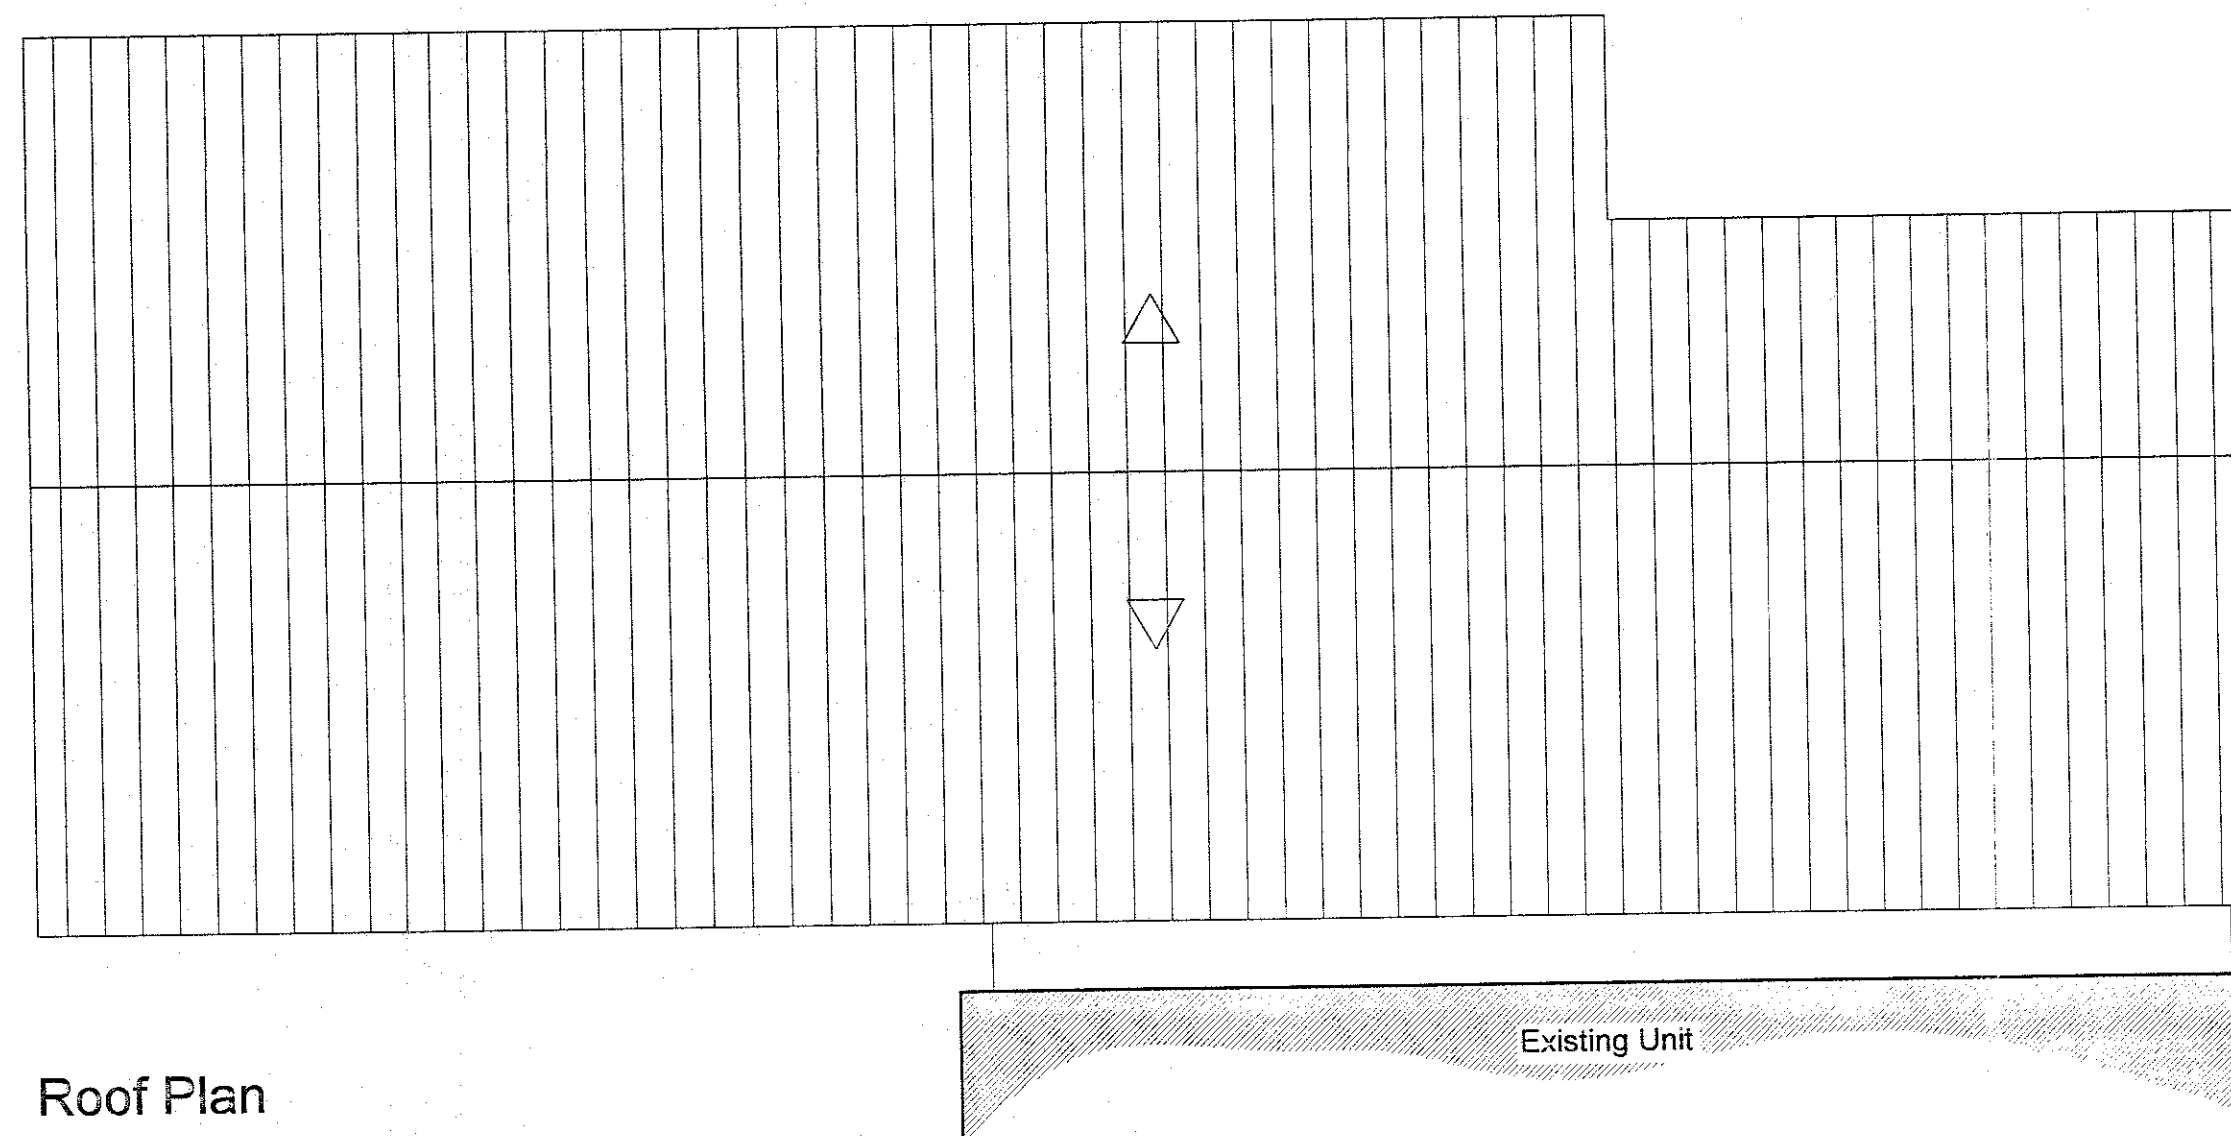


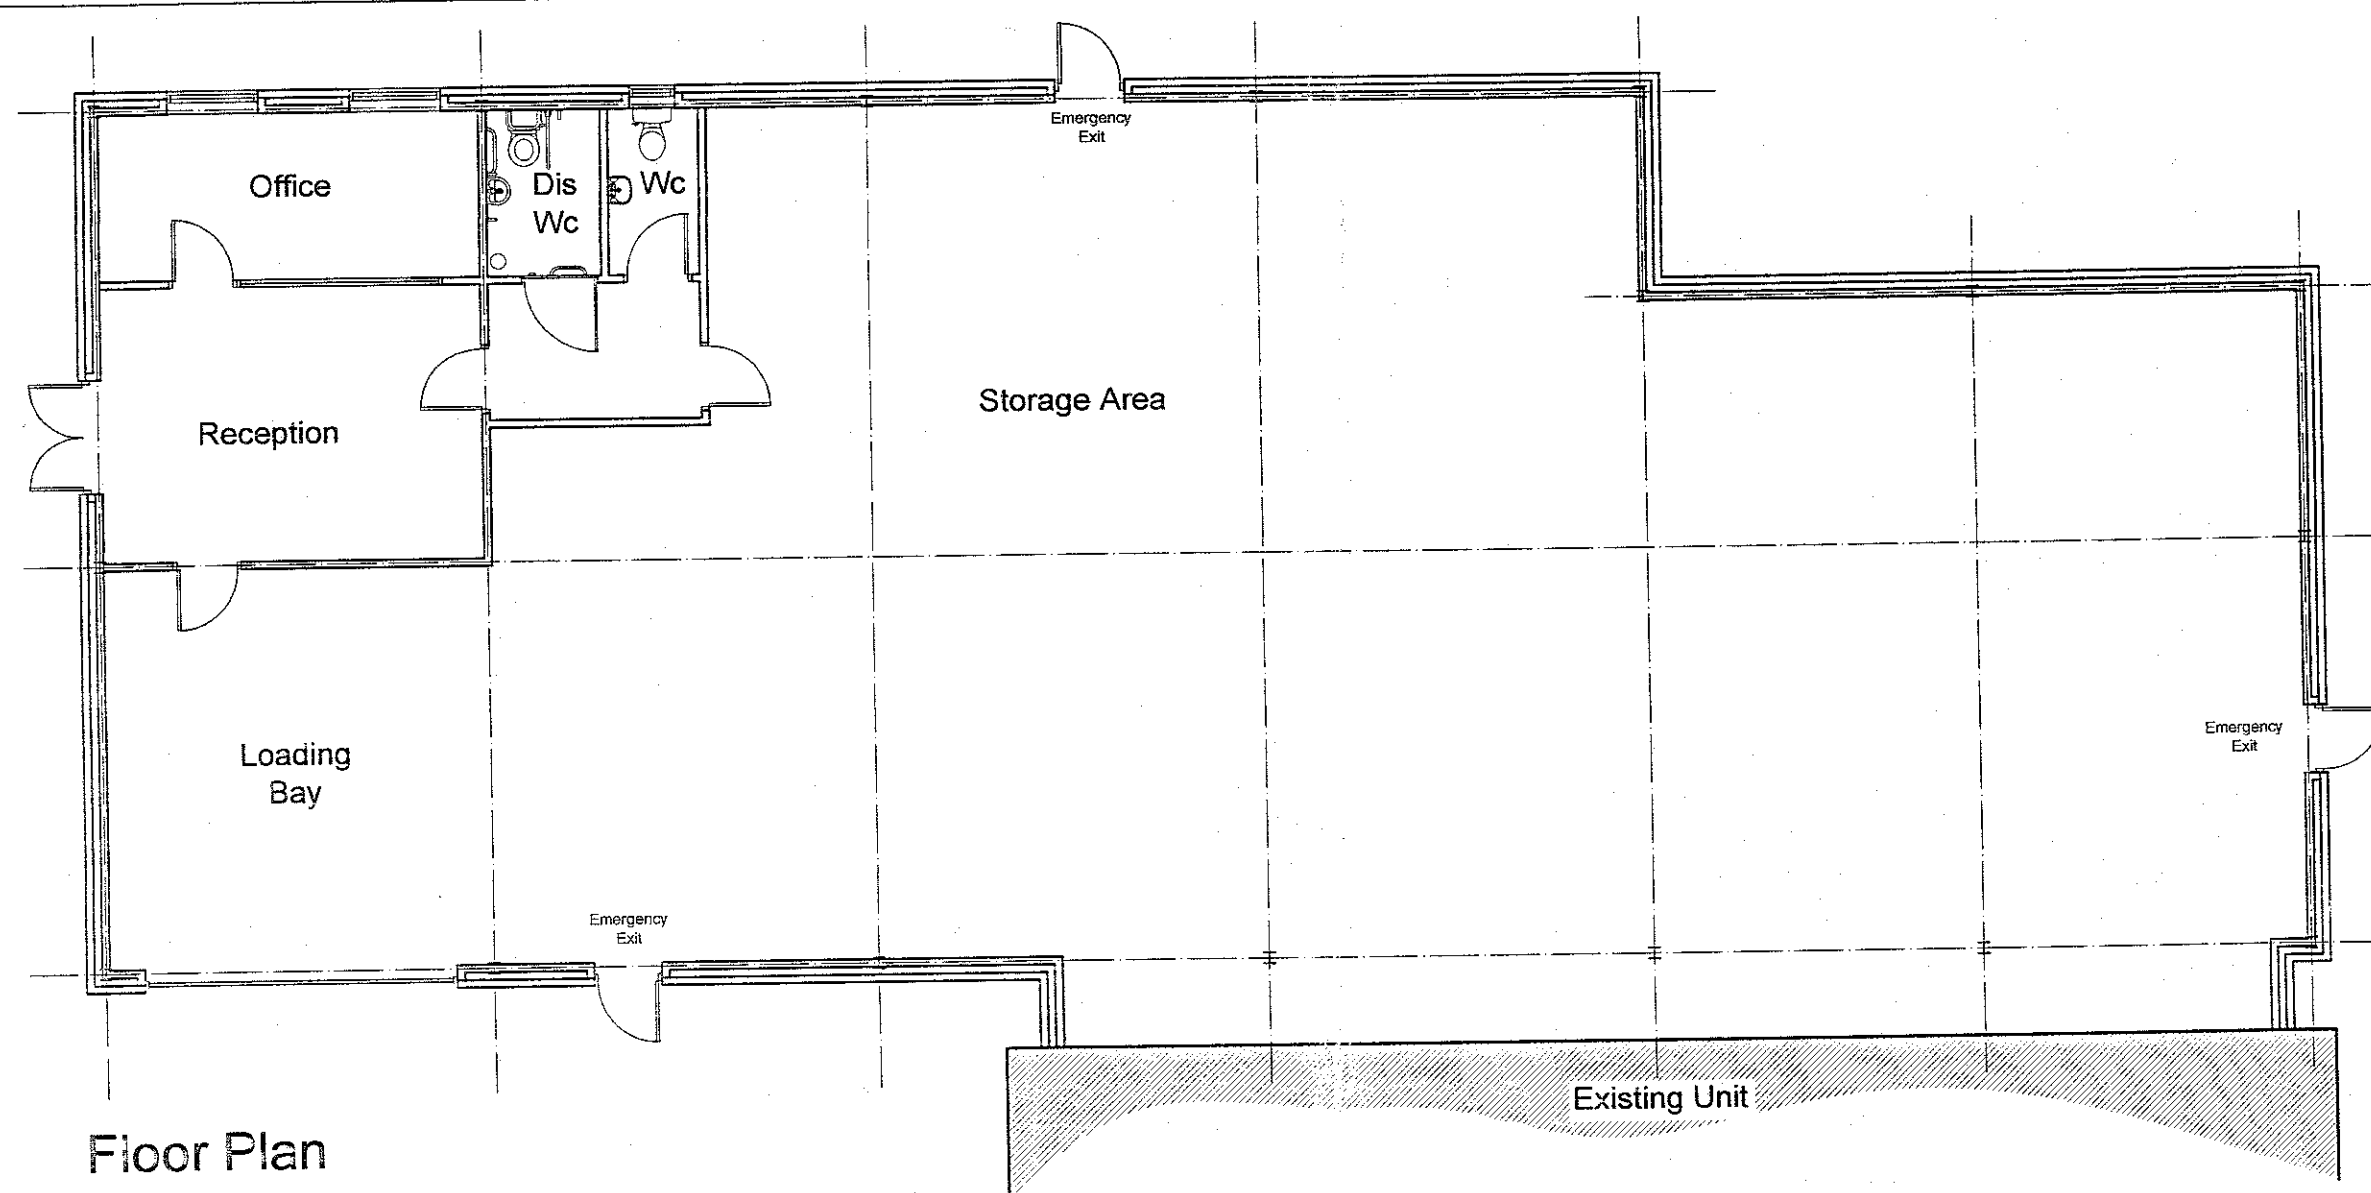

Notes:

All work is to be carried out to the latest current British standards Codes of Practice and recognised working practices.

All work and materials should comply with Health and Safety legislation and to be approved by the Local Authority Planning / Building Control Officer.

All dimensions are in millimetres unless where explicitly shown otherwise.

The contractor should check and clarify all dimensions as work proceeds and notify the design team of any discrepancies.

Do not scale off the drawings, if in doubt ask.

Avalon Chartered Town Planning are not liable for work undertaken prior to Full Planning Consent and/or Building Regulations Approval

320120669P

AMENDED PLANS RECEIVED

DATE 18 SEPT 2013

Avalon

Chartered Town Planning

Town Planning - Architectural Design - Building Regulations - Surveying

Phone: 01237 444334 Fax: 01237 451666

Unit 1, The Mill, Clitheroe, Lancashire, PR7 0JY

PROPOSED PLANS, ELEVATIONS AND SITE PLAN

Site: Proposed Industrial Unit
Upbrooks/Lincoln Way
Clitheroe

Client: Mr Pozzi

Date: 17.09.13

Scale: 1:100 @ A1

Project No: POZ/08a Dwg 01A

Drawn: DS/NYB

Amendments:

A