




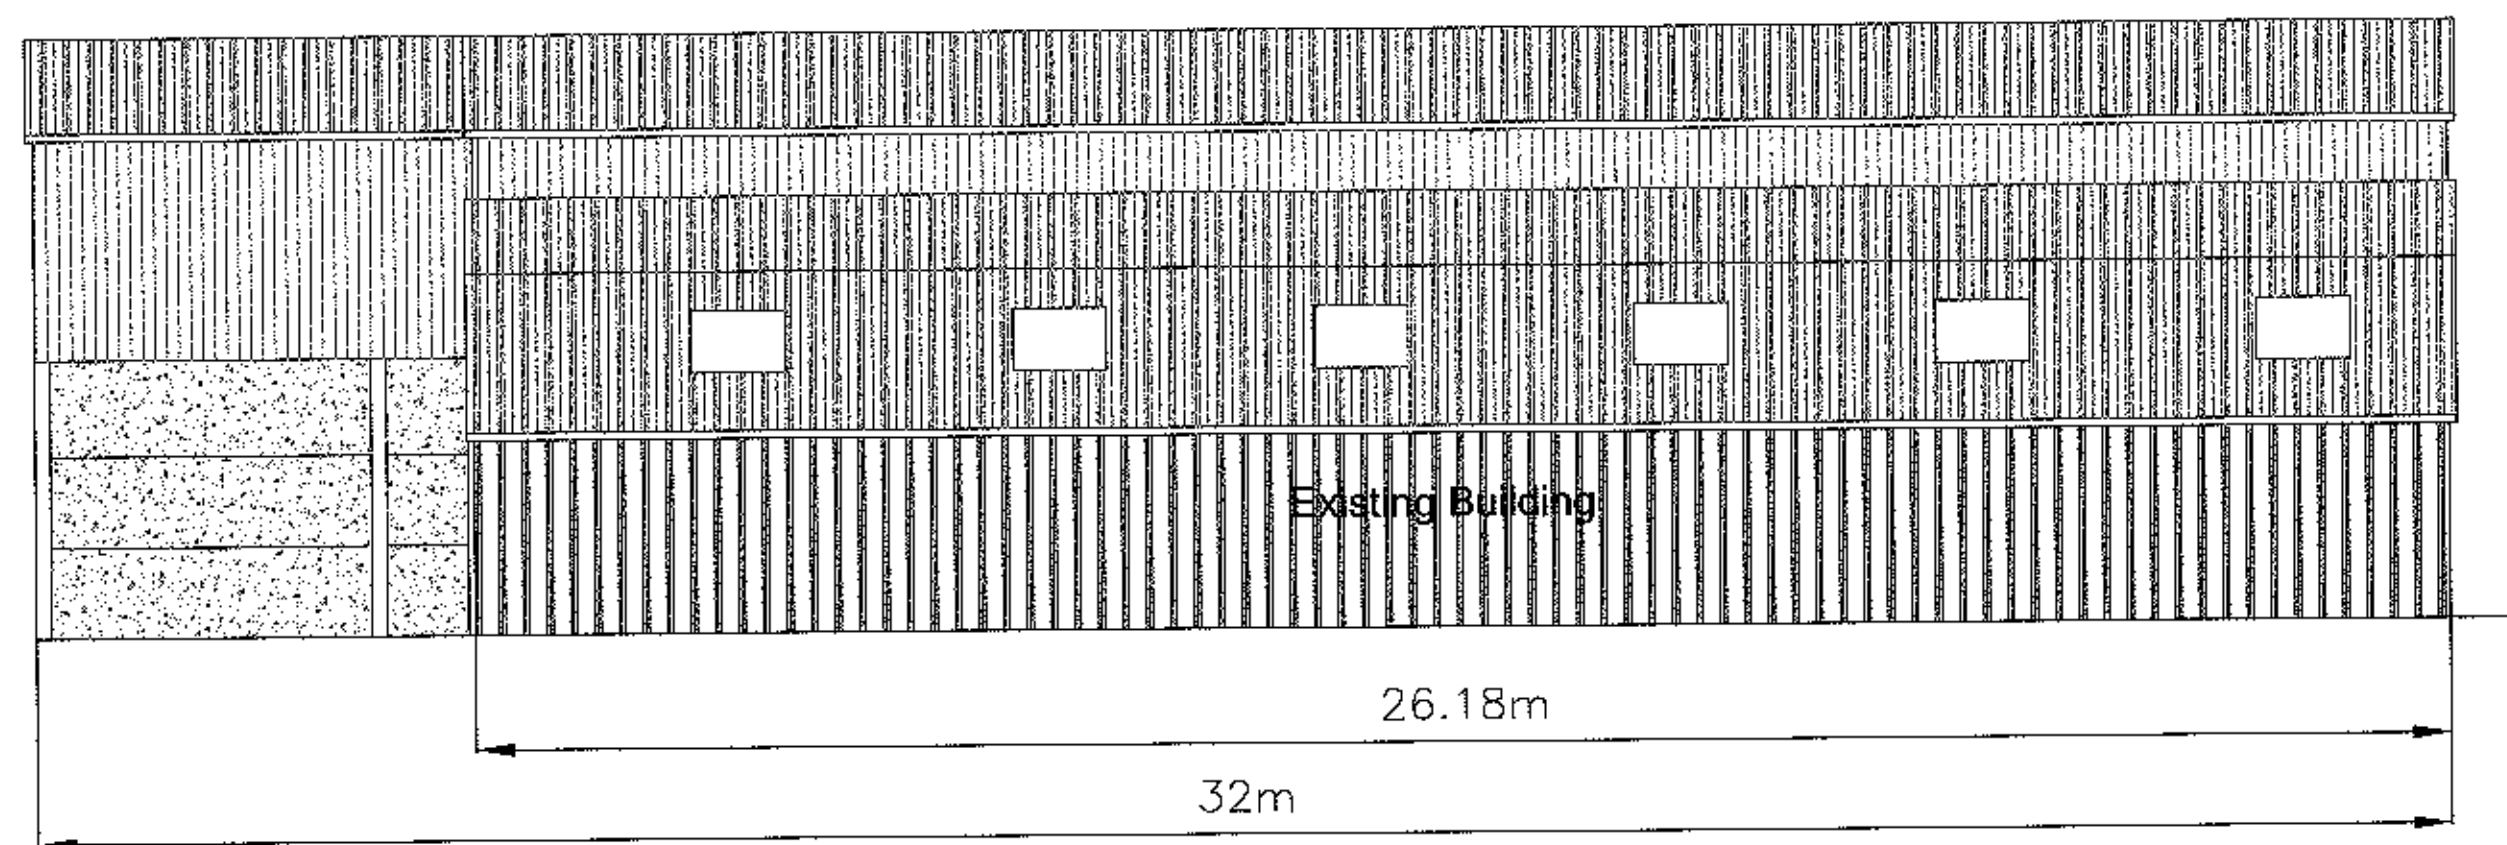

South Elevation

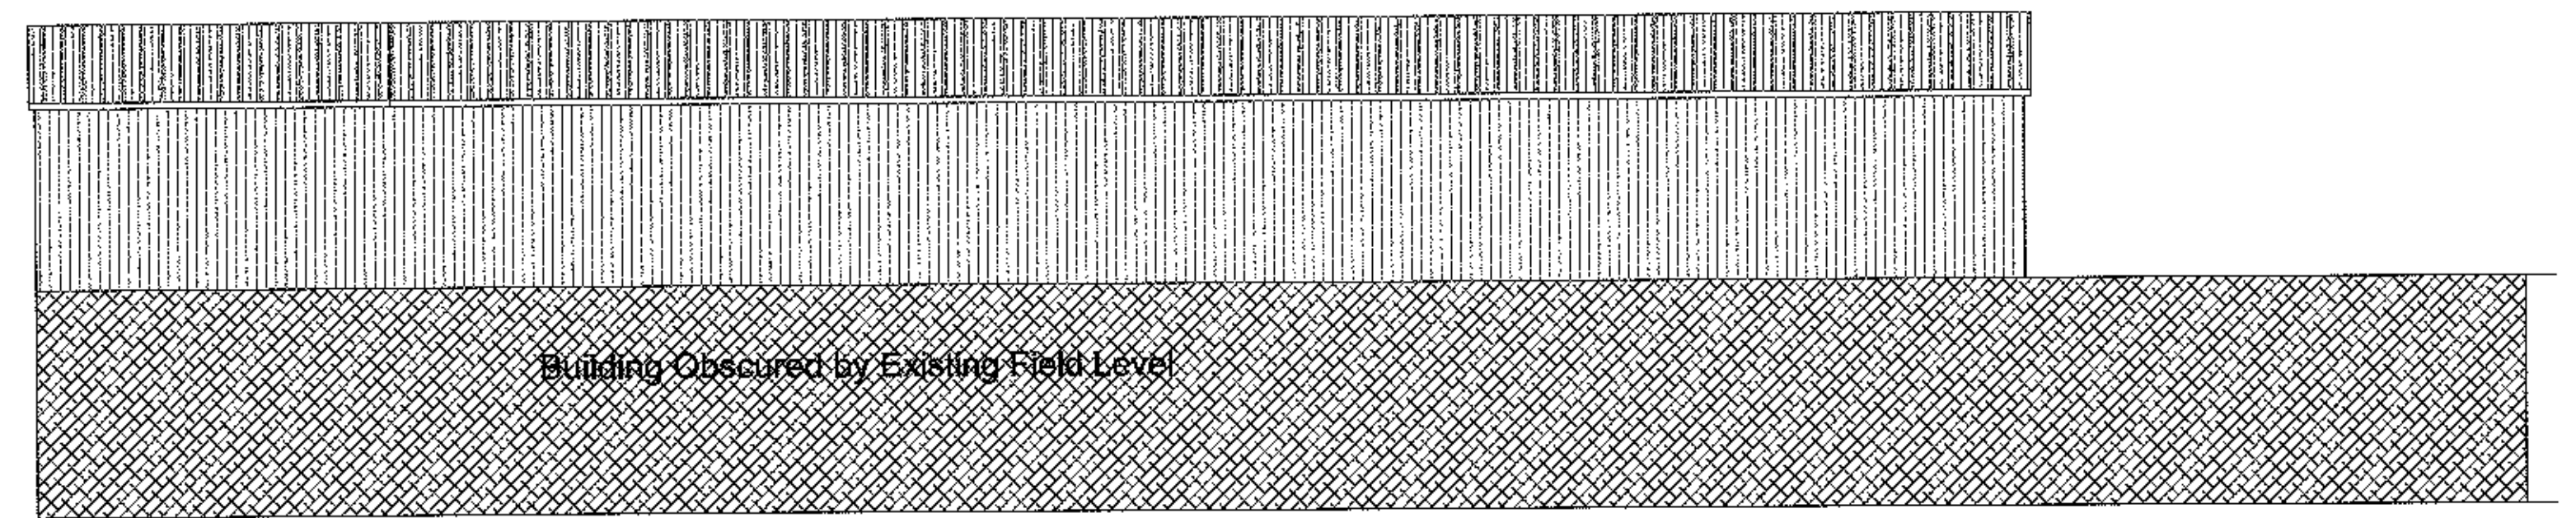

West Elevation

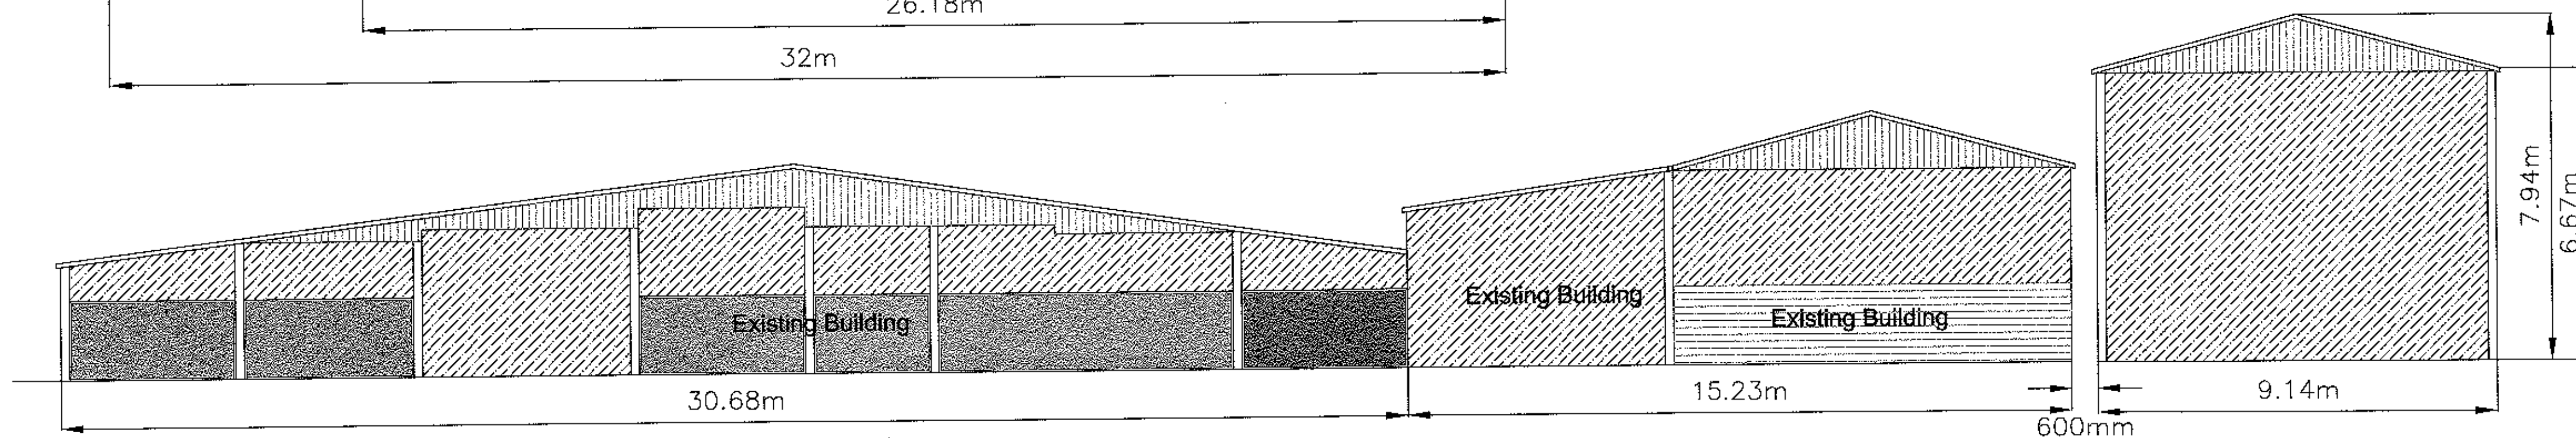

Existing Building

Existing Building

Existing Building


30.68m

15.23m

600mm

9.14m




7.94m
6.67m

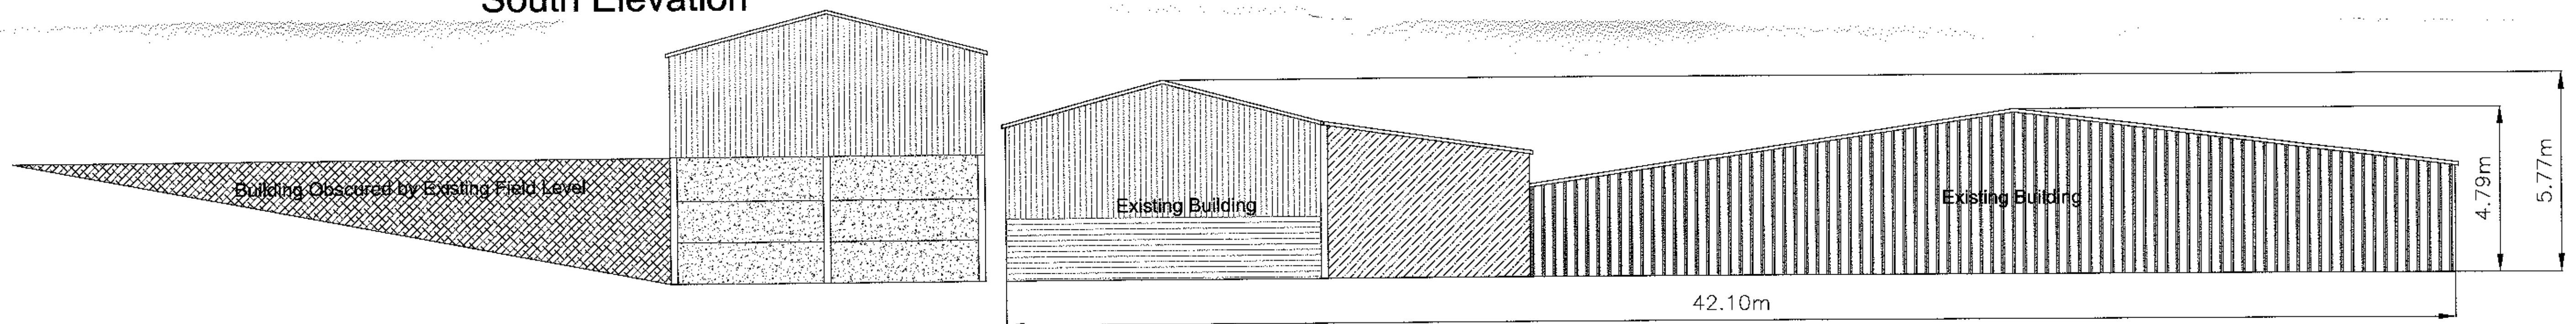



East Elevation

North Elevation

Scale 1:200

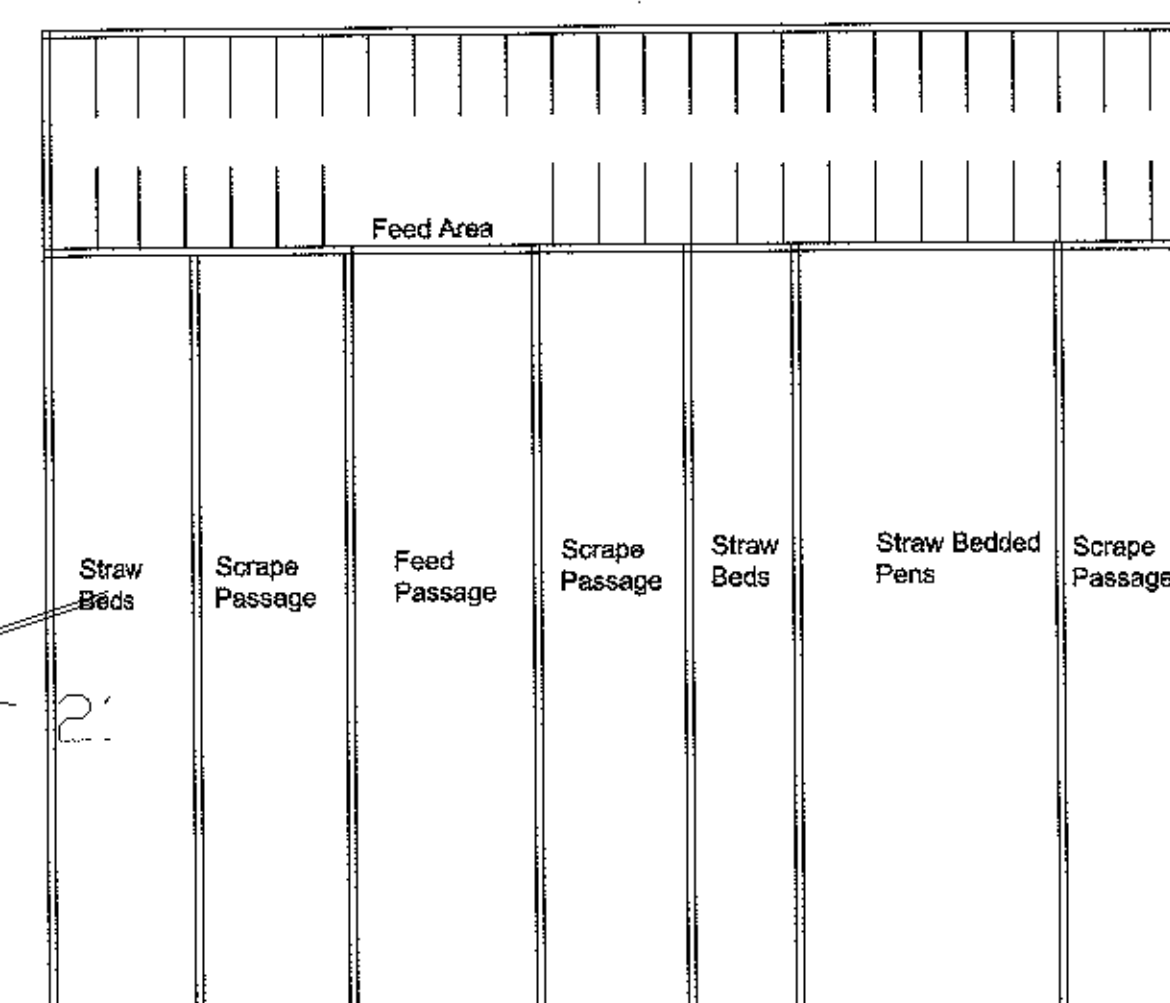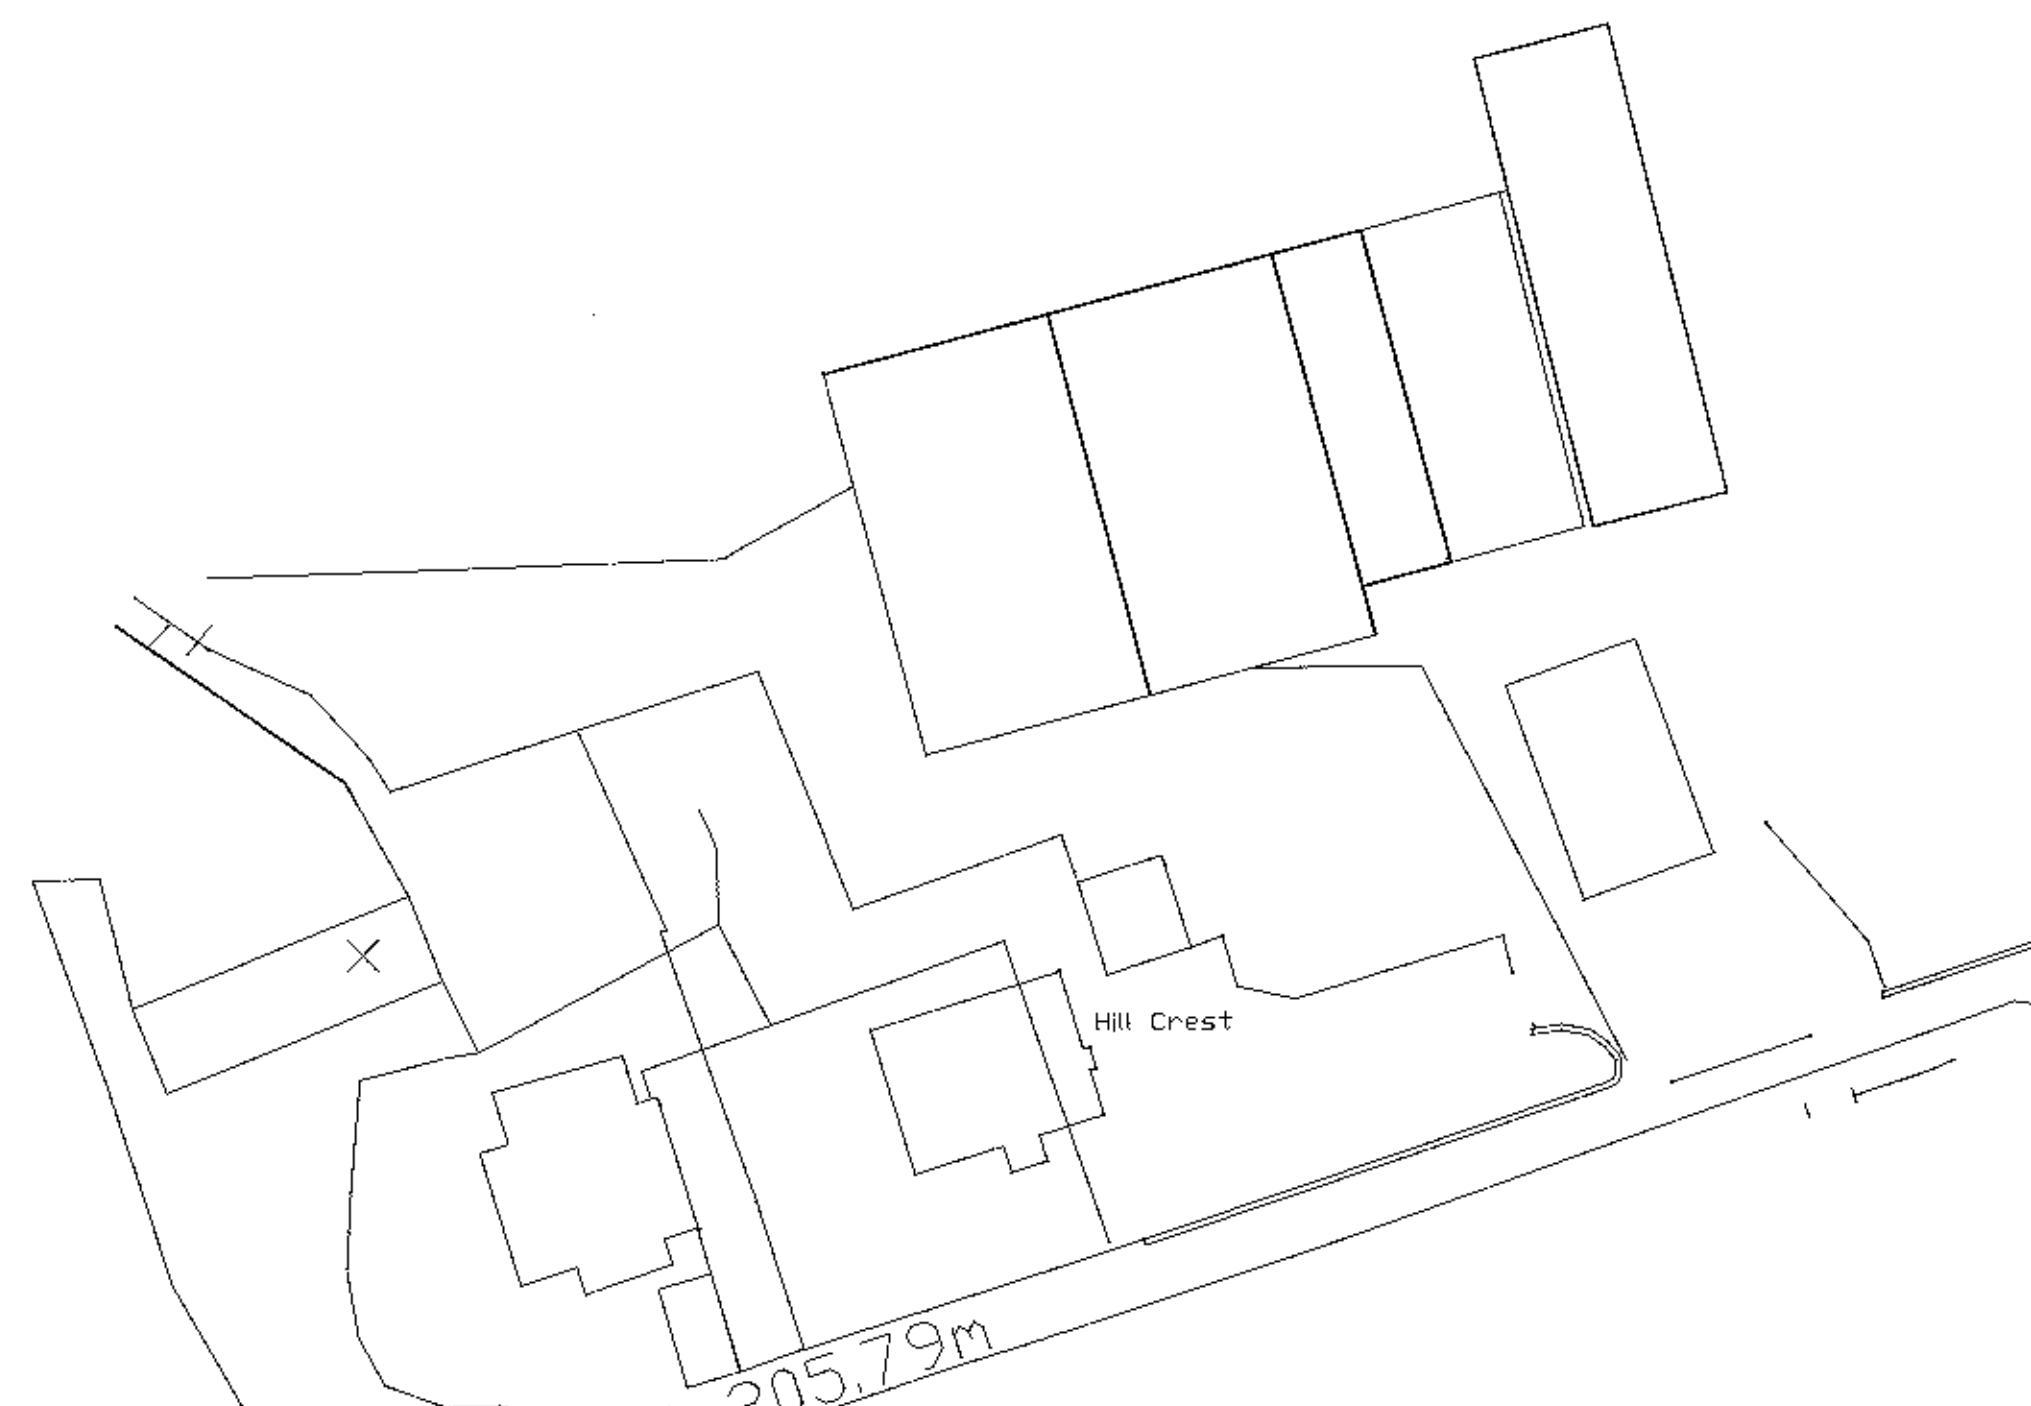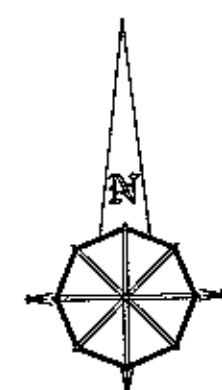

Handling Area

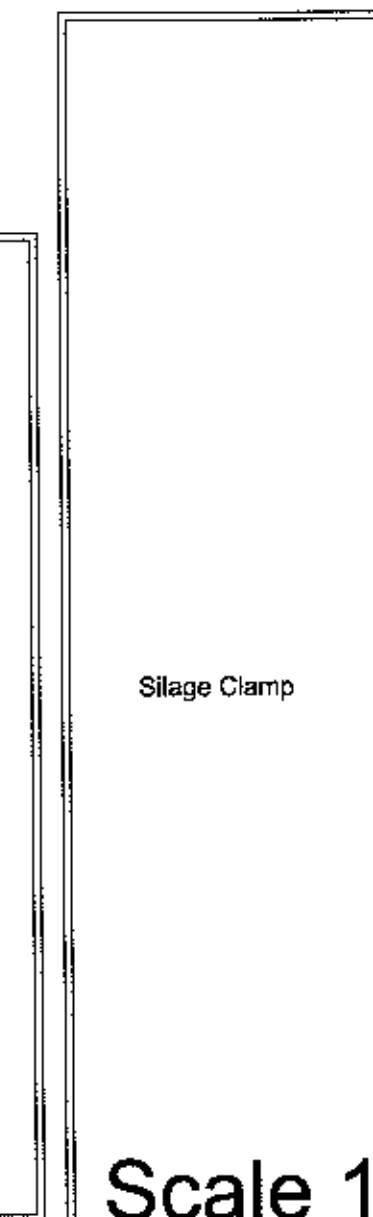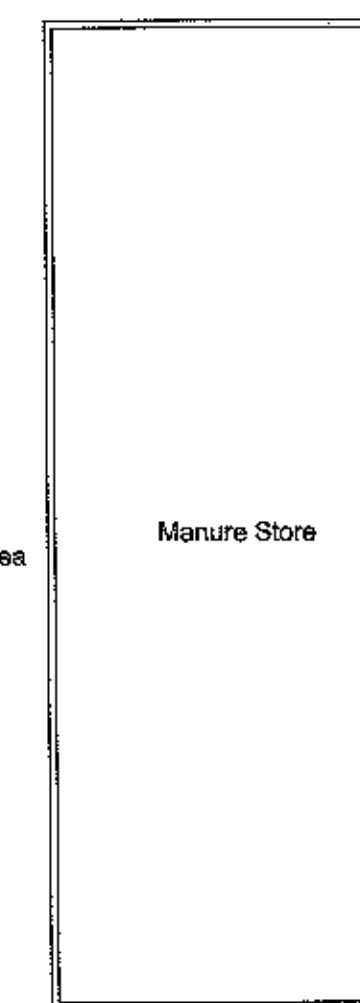

Scale 1:200

320120686P

Julia Pye			
Hill Crest Farm, Stancliffe Lane, Chipping PR3 2NP Tel 01995 61878 / 0771 265 8436 email: julia.pye1@hotmail.com			
Clients Details: Mr Stephen Pye, H & M I Pye and Sons Project Details: New Silage Clamp			
Project Address: Hill Crest Farm, Stancliffe Lane, Chipping, Preston, PR3 2NP			
Project No. JP/SP/3426/a	Date 26th July	Scale 1:100	Drawn By JP
DO NOT SCALE THIS DRAWING. CHECK ALL DIMENSIONS ON SITE. THIS DRAWING IS PROVIDED BY OR FOR THE USE OF THE CLIENTS AND IS NOT TO BE REPRODUCED OR USED FOR ANY OTHER PURPOSES WITHOUT WRITTEN PERMISSION FROM JULIA PYE			