


Ground Floor Plan
(1:100)

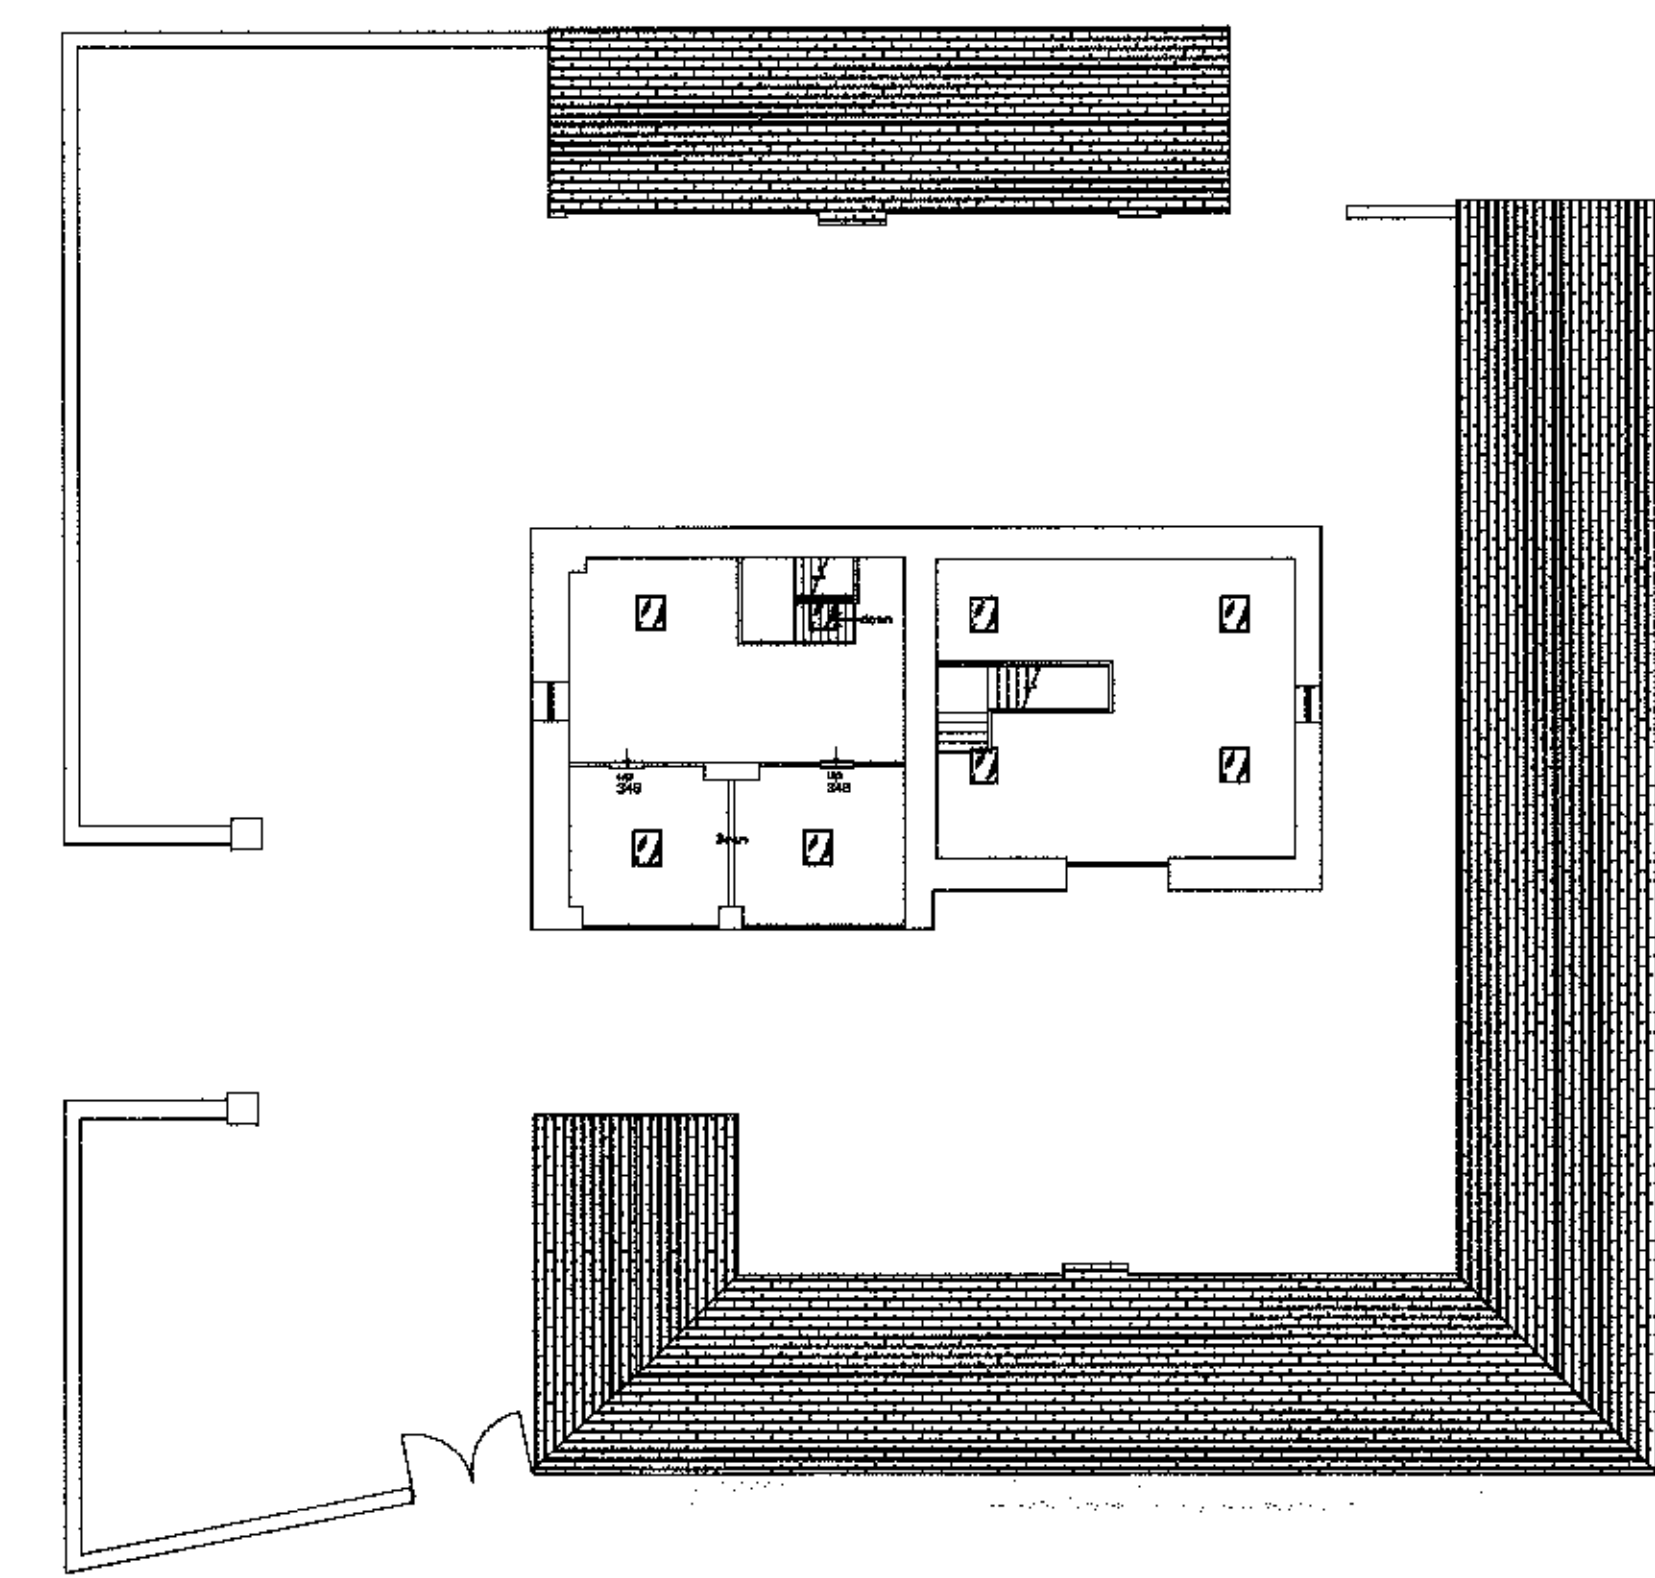

First Floor Plan
(1:50)

320120696P

Description	Rev	Date	By
AJH ASSOCIATES Chartered Building Surveyors			
21 Donfield Court Pembles Lane Road Catherine Lancs BB7 1QS		Tel: 01200 488987 Fax: 01200 428688 e-mail: info@ajh-associates.co.uk www.ajh-associates.co.uk	
Client	SMITHS GORE		
Project	ROOT HILL ESTATE YARD DUNSOP BRIDGE		
Description	EXISTING PLANS		
DO NOT SCALE THIS DRAWING. CHECK ALL DIMENSIONS ON SITE.		Scale	AS SHOWN
		Date	22/05/2012
		By	DW
		Checked	TH
		No.	2845/100
THIS DRAWING IS PROTECTED BY COPYRIGHT. IT MAY NOT BE REPRODUCED IN ANY FORM OR BY ANY MEANS FOR ANY PURPOSE, WITHOUT GAINING PRIOR WRITTEN PERMISSION FROM AJH ASSOCIATES			

AJH ASSOCIATES
Chartered Building Surveyors

21 Donfield Court
Pembles Lane Road
Catherine
Lancs BB7 1QS

Client: SMITHS GORE

Project: ROOT HILL ESTATE YARD
DUNSOP BRIDGE

Description: EXISTING PLANS

DO NOT SCALE THIS DRAWING. CHECK ALL DIMENSIONS ON SITE.

Scale: AS SHOWN
Date: 22/05/2012
By: DW
Checked: TH
No.: 2845/100

THIS DRAWING IS PROTECTED BY COPYRIGHT. IT MAY NOT BE REPRODUCED IN ANY FORM OR BY ANY MEANS FOR ANY PURPOSE, WITHOUT GAINING PRIOR WRITTEN PERMISSION FROM AJH ASSOCIATES