
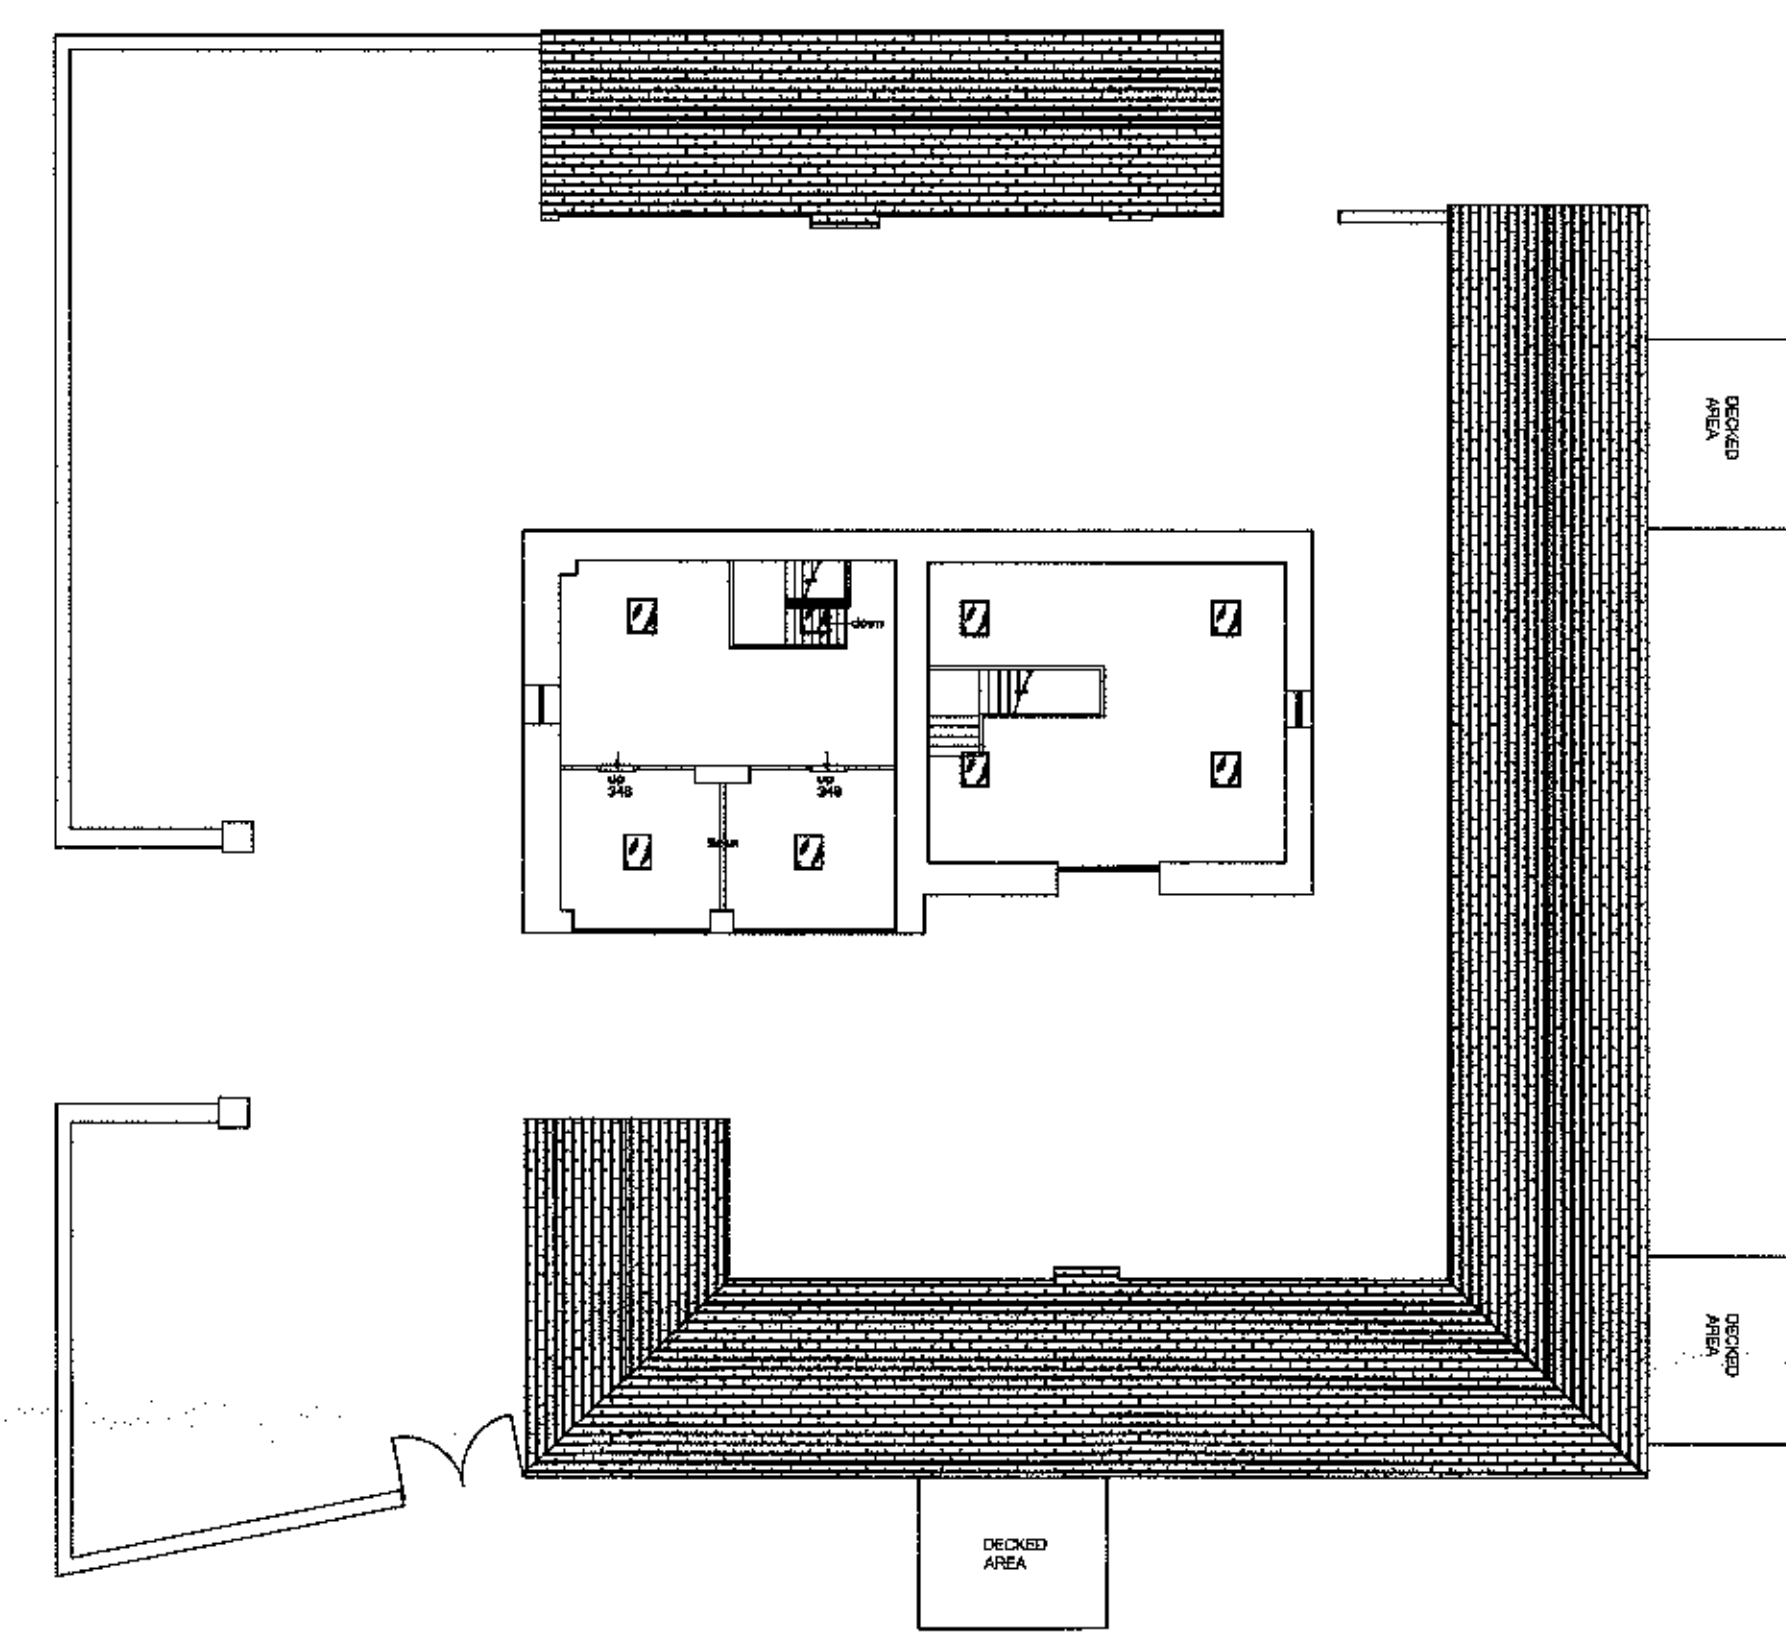


# Ground Floor Plan (1:100)

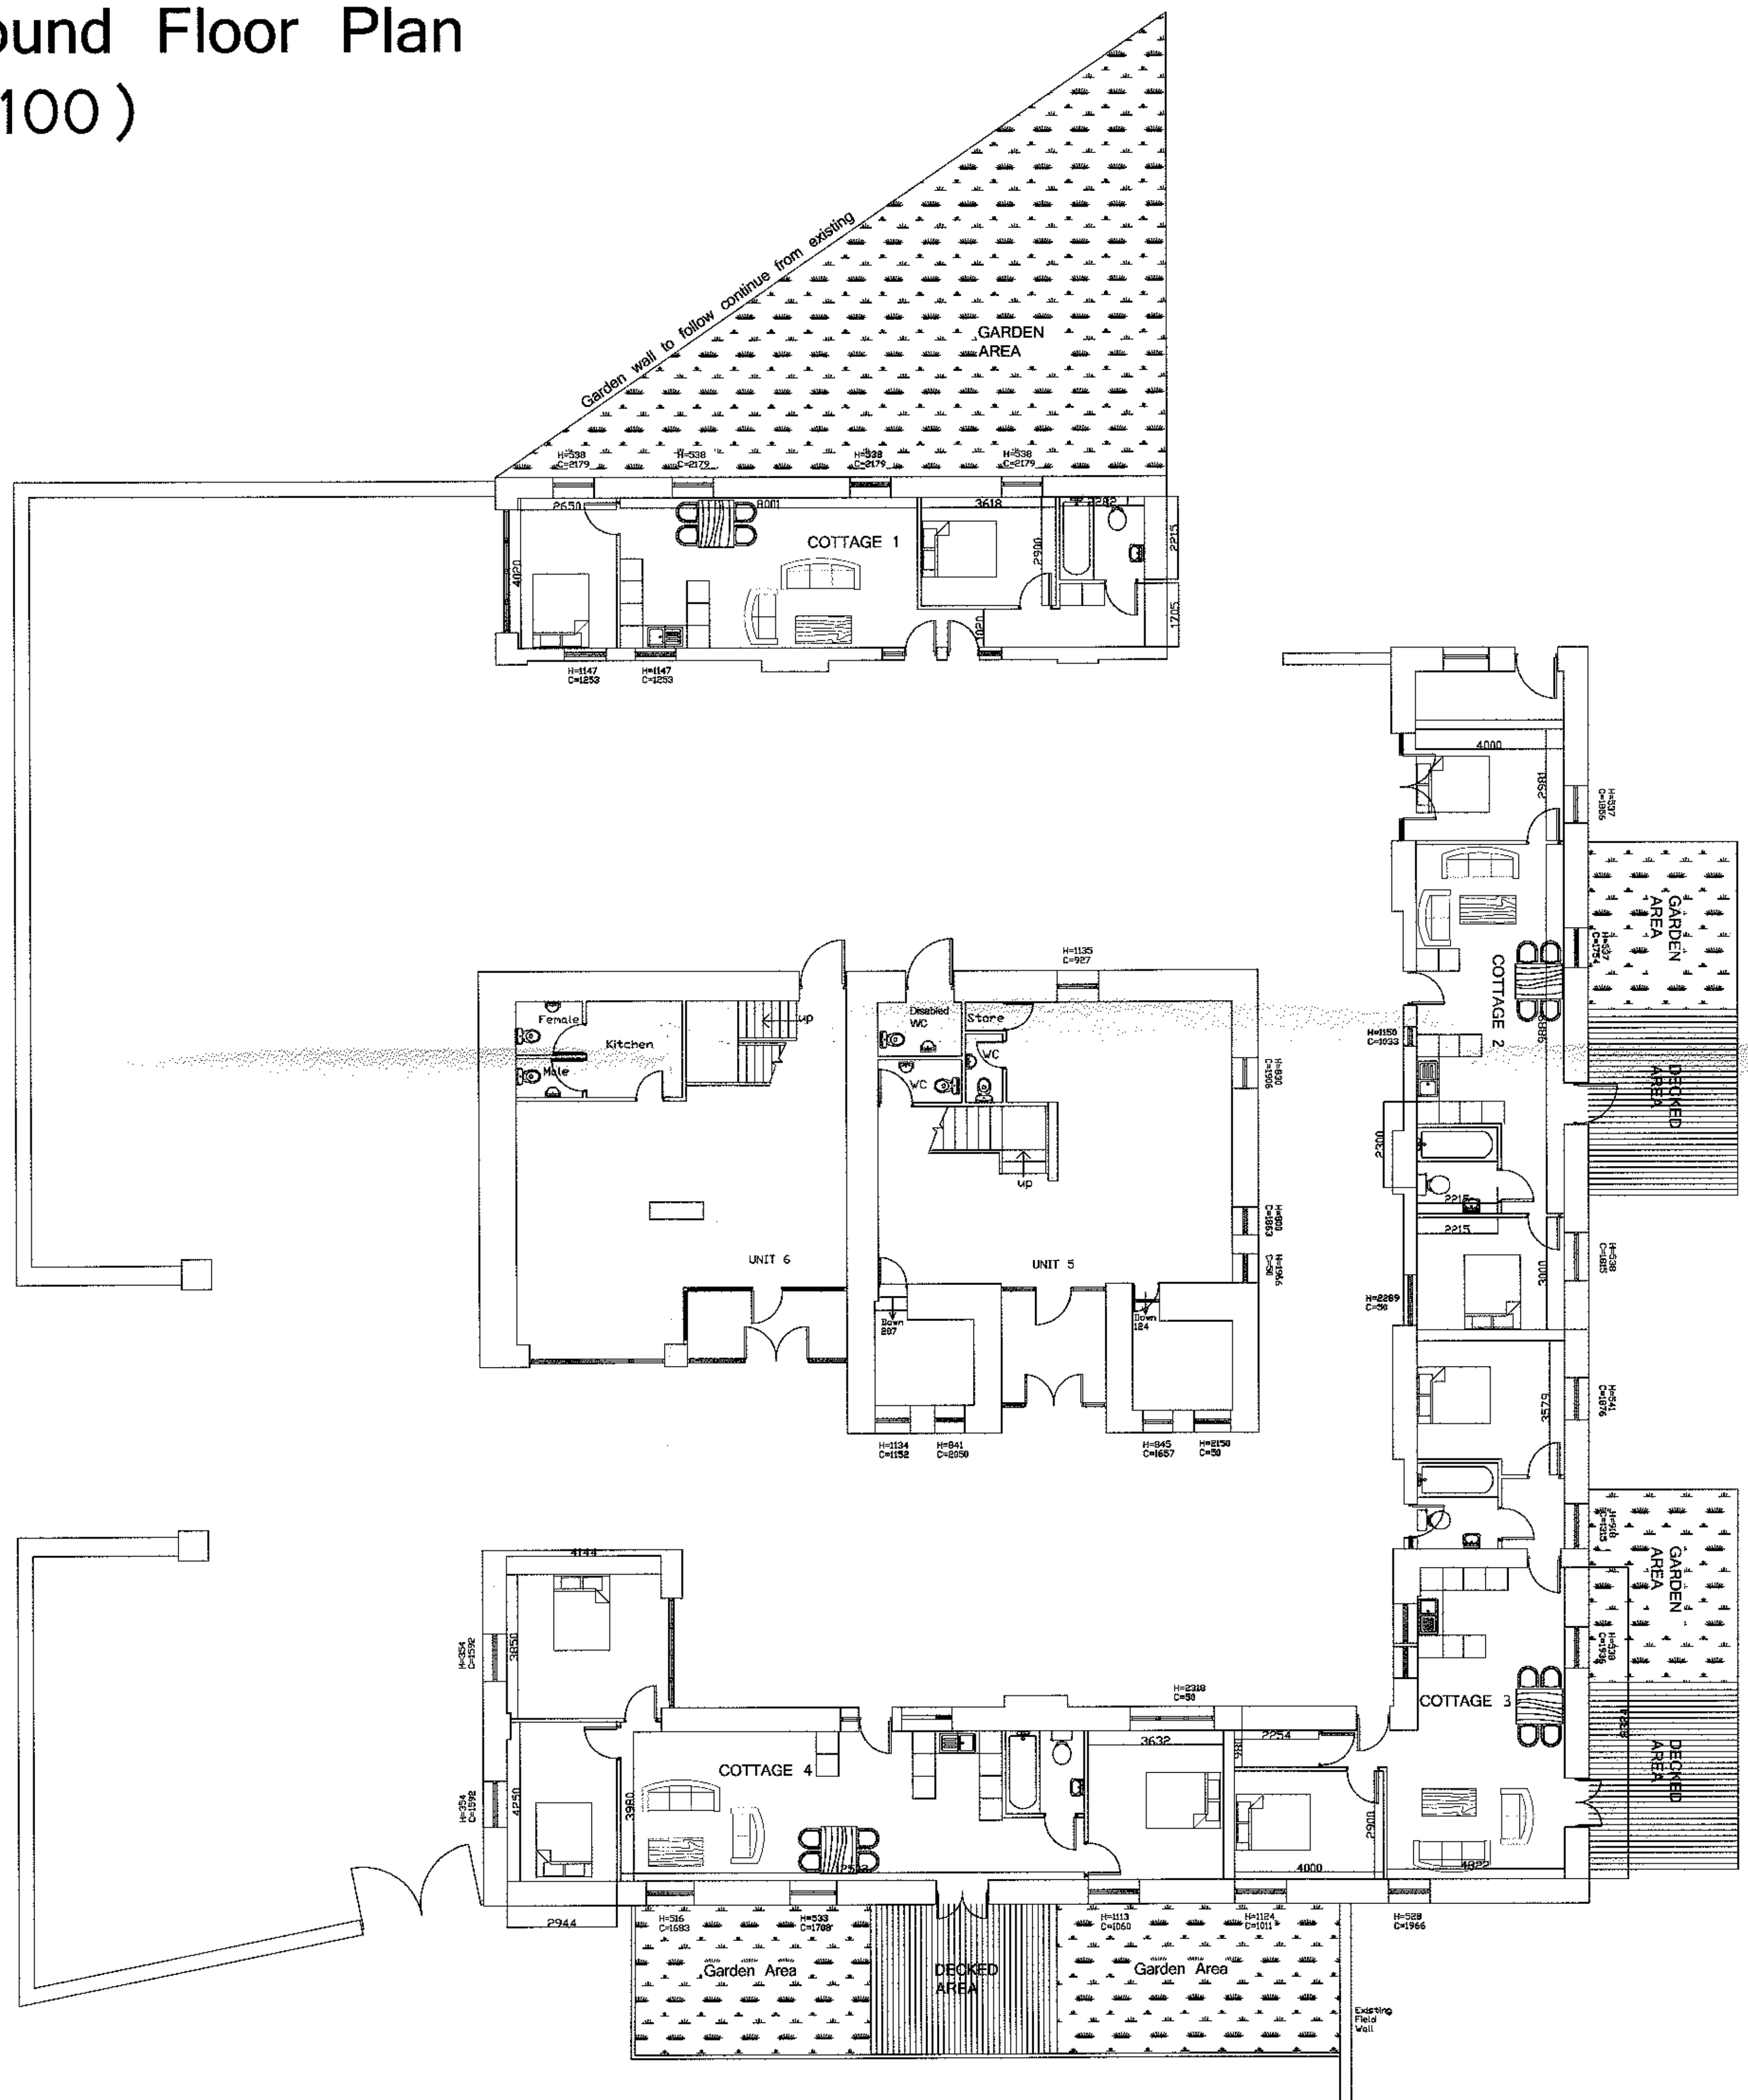

# First Floor Plan (1:50)

320120696P

Description	Rev	Date	By
<b>AJH ASSOCIATES</b> Chartered Building Surveyors			
21 Deenfield Court Fisher's Lane Road Chilworth Leamington CV35 9QS		Tel: 01926 420007 Fax: 01926 420008 e-mail: info@ajh-associates.co.uk www.ajh-associates.co.uk	
Client	SMITHS GORE	Scale	AS SHOWN
Project	ROOT HILL ESTATE YARD DUNSOP BRIDGE	Date	22/05/2012
Drawn	DW	Checked	TH
Description PROPOSED PLANS		No.	2845/200
DO NOT SCALE THIS DRAWING. CHECK ALL DIMENSIONS ON SITE.			
THIS DRAWING IS PROTECTED BY COPYRIGHT. IT MAY NOT BE REPRODUCED IN ANY FORM OR BY ANY MEANS FOR ANY PURPOSES, WITHOUT GAINING PRIOR WRITTEN PERMISSION FROM AJH ASSOCIATES.			