




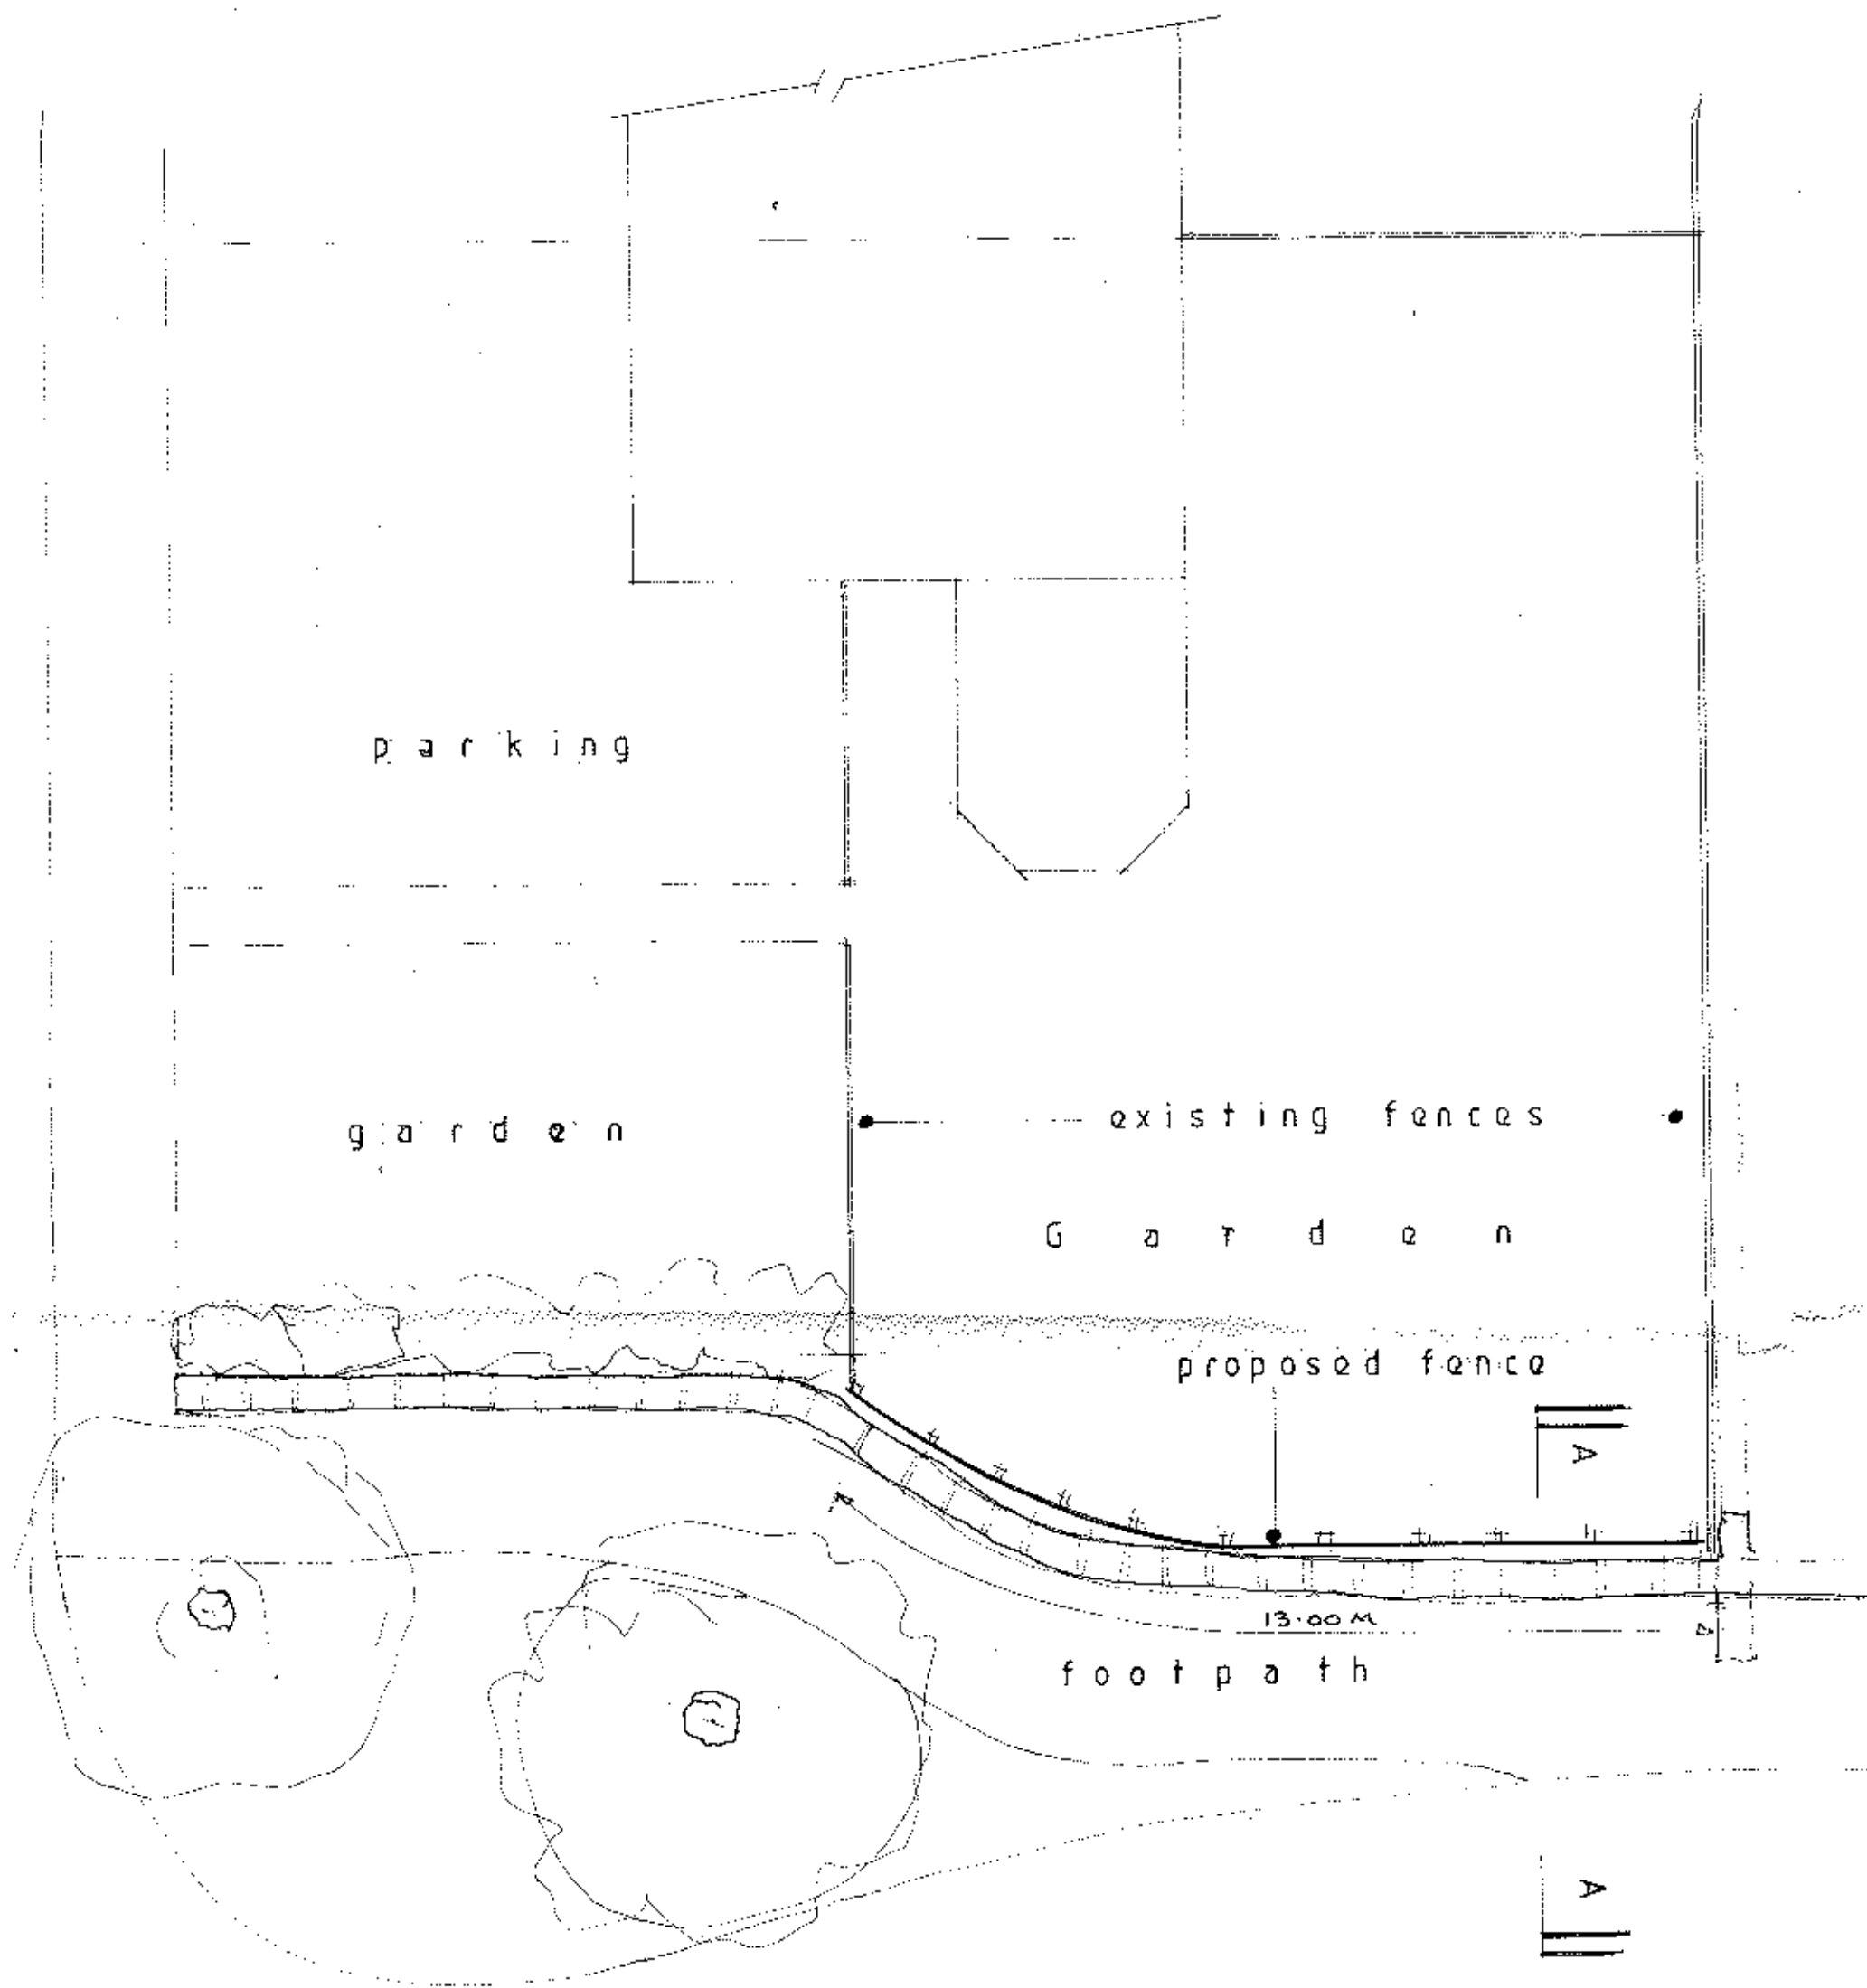

Proposed Plan

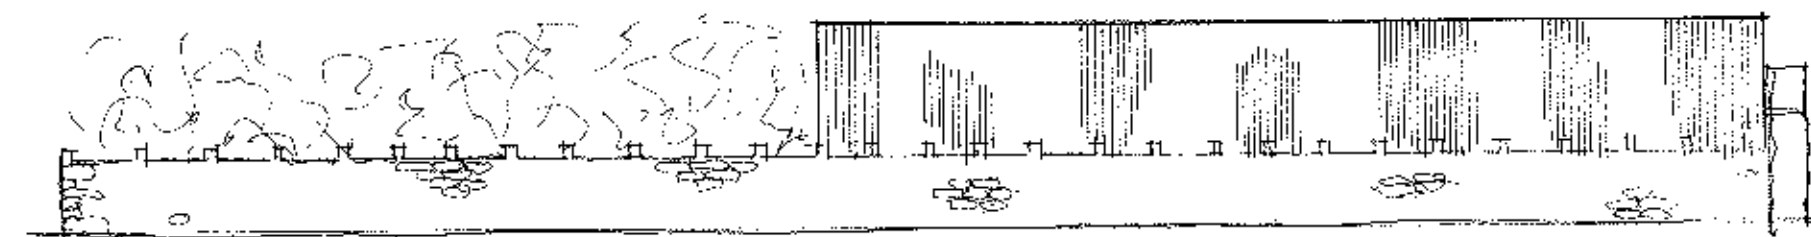


Proposed Front Elevation

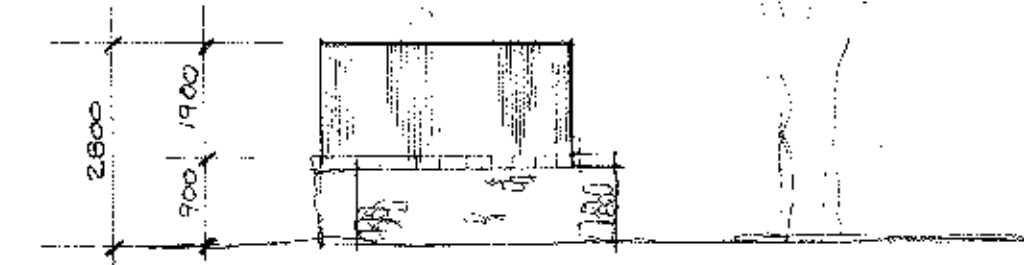

Proposed Side Elevation

320120737P

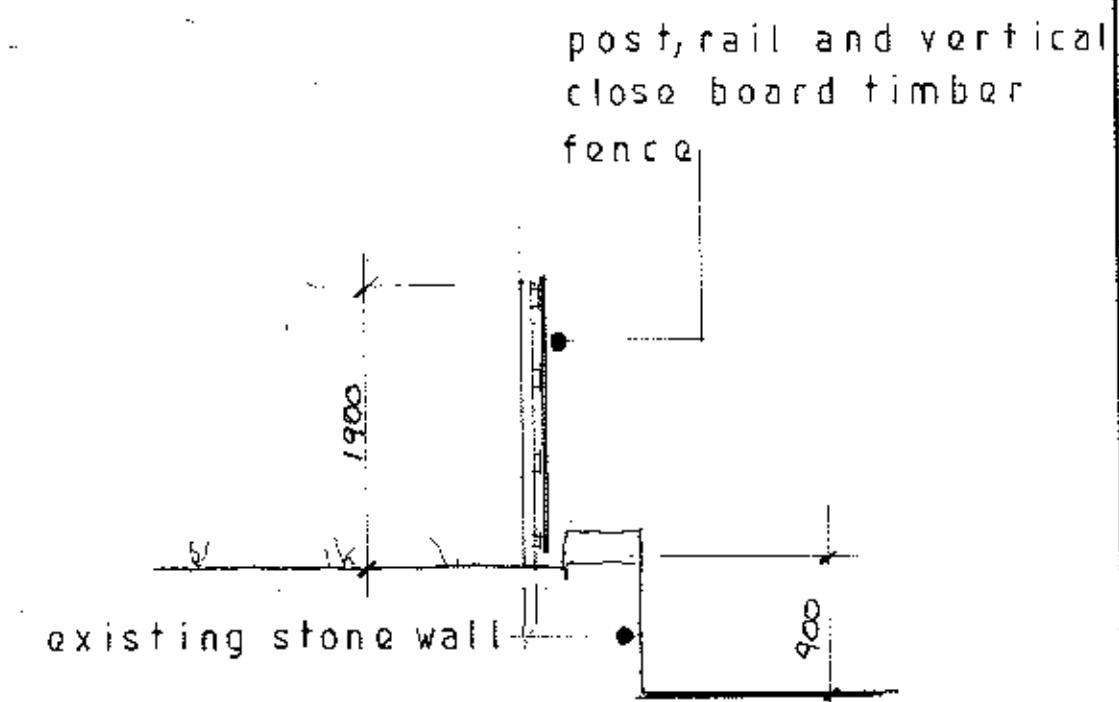

Section A-A

S.J. Bialecki Limited
Building Surveyors

Drawing no 4007

Scale 1:100 & 1:50

Proposed
Erection of Timber
Boundary Fence
At
2 St Denys Croft
Clitheroe