
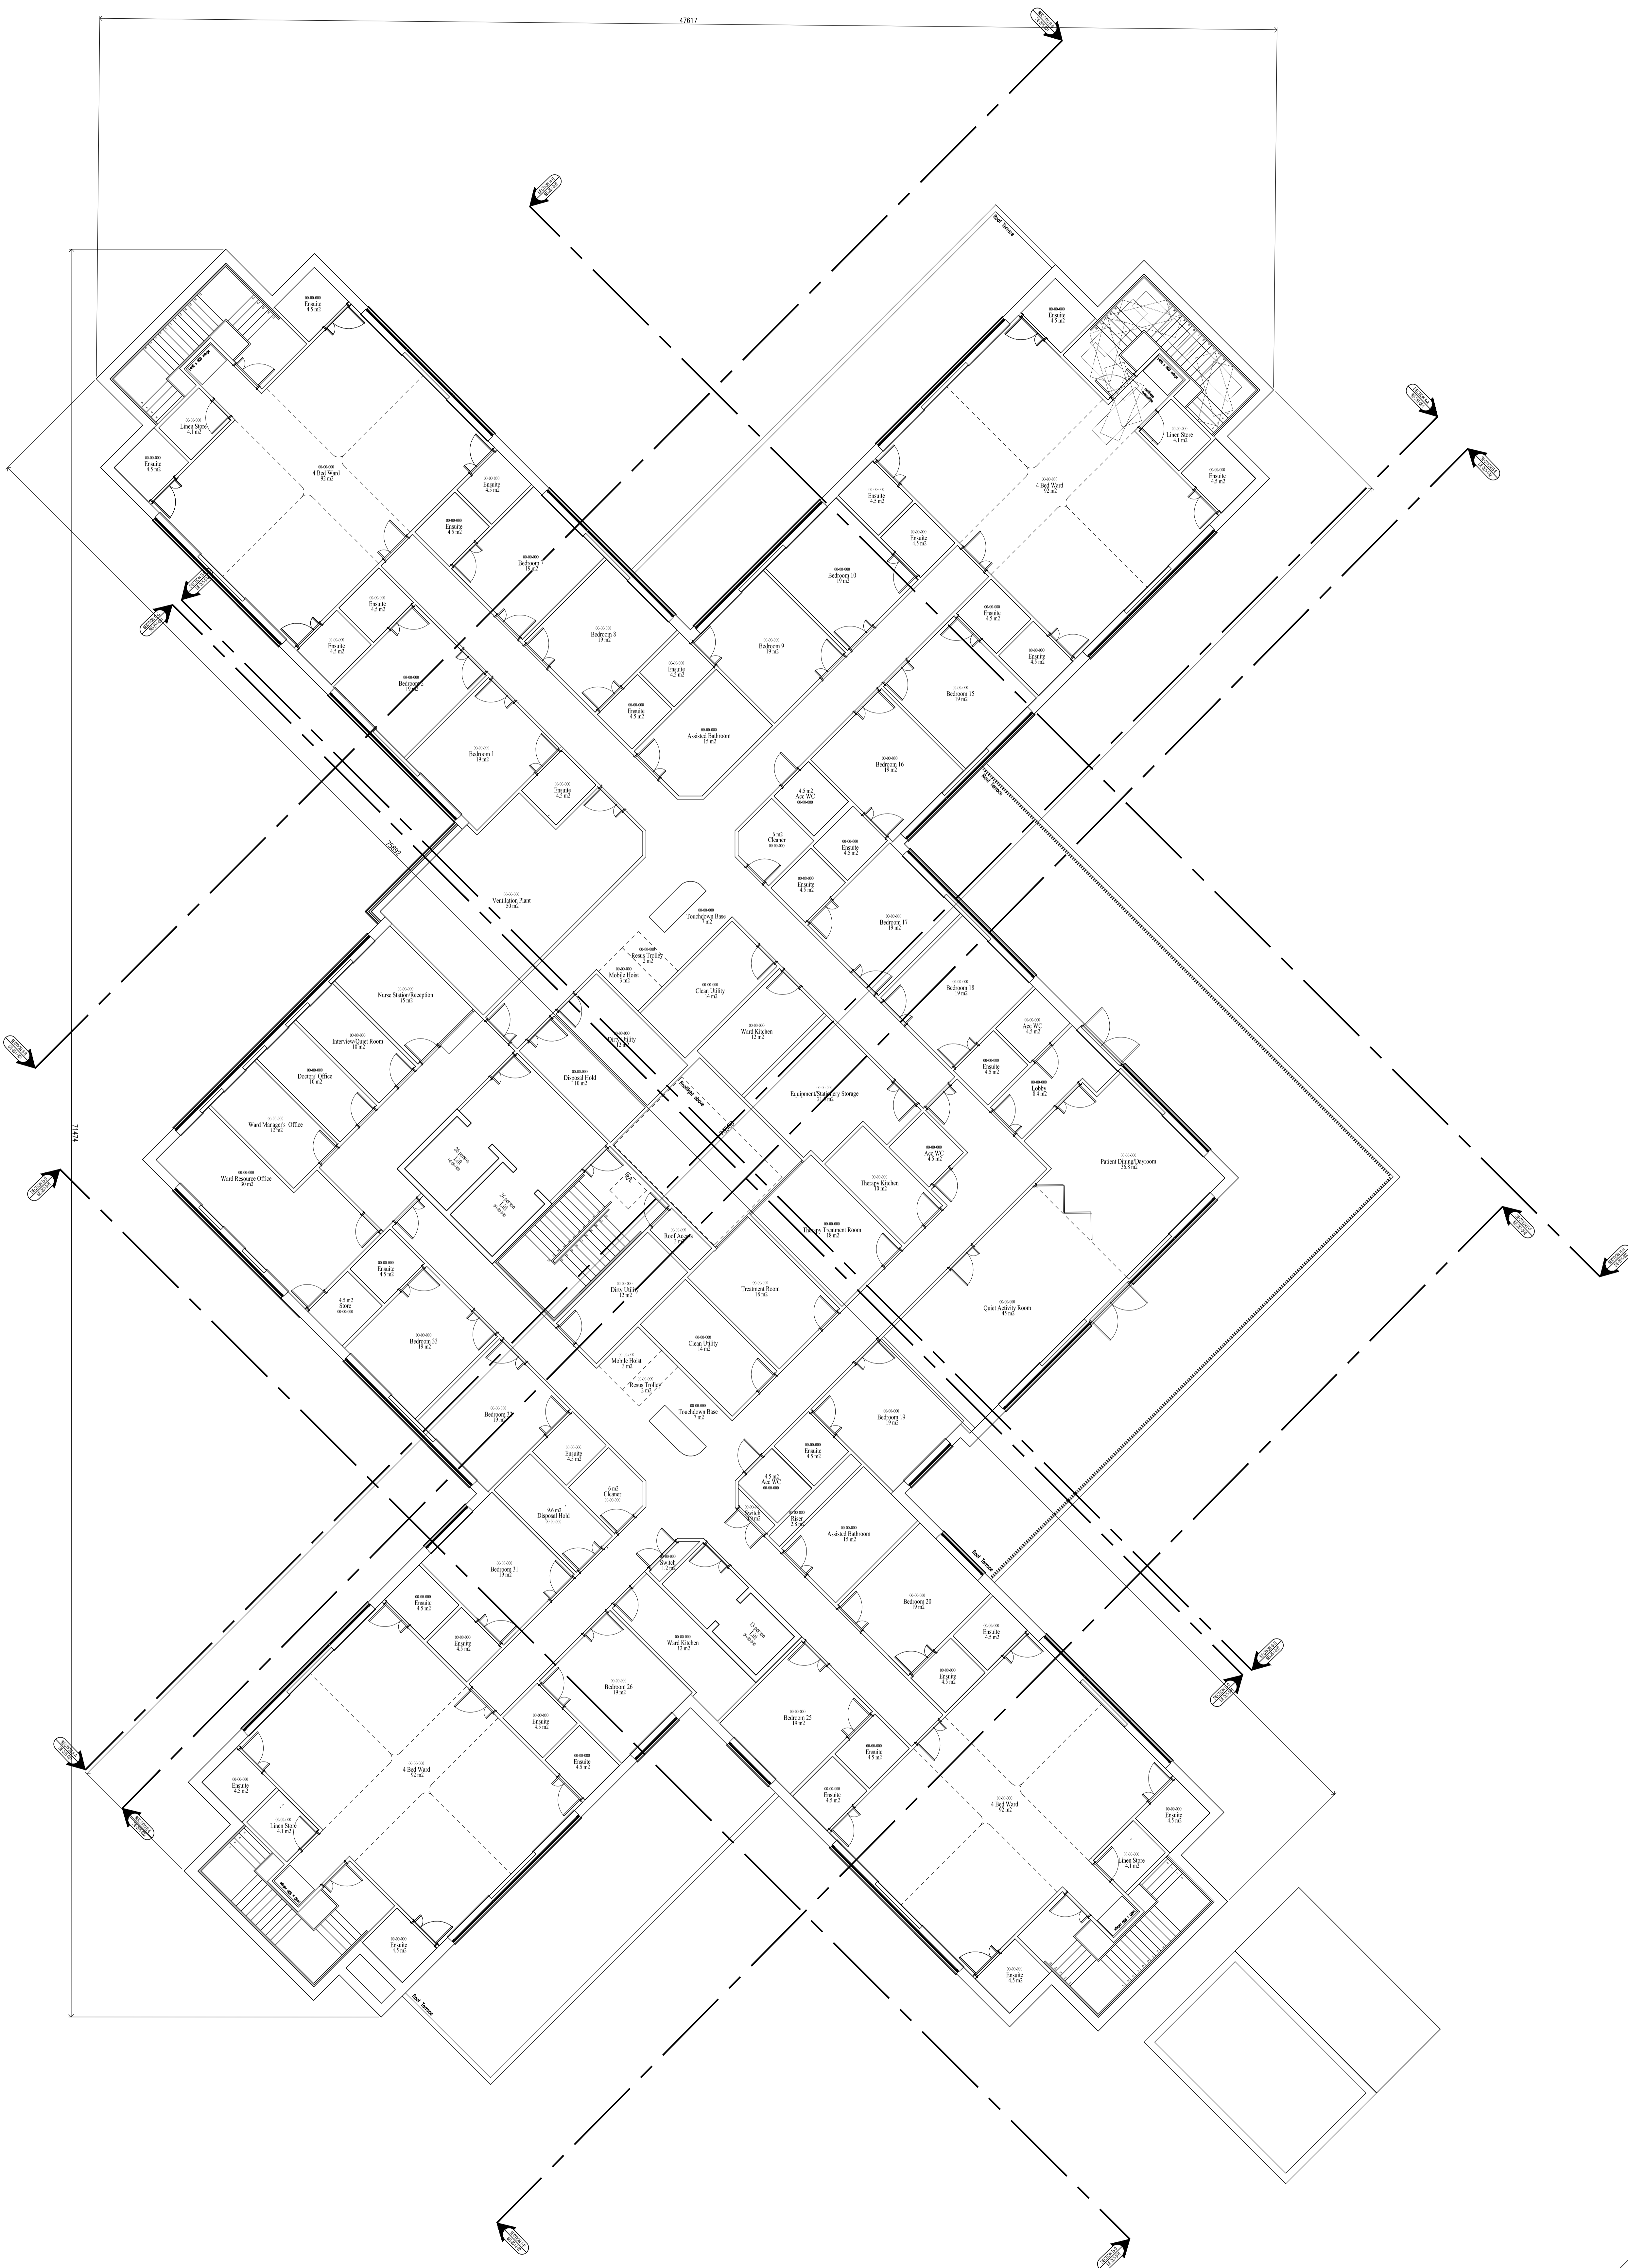


NOTES:
 * THIS DRAWING IS COPYRIGHT
 * ALL RIGHTS RESERVED FROM DRAWING
 * ANY REPRODUCTION OR DRAWING TO BE REPORTED TO NIGHTINGALE ASSOCIATES
 * CONSULT NIGHTINGALE ASSOCIATES
 * THIS DRAWING IS ONLY FOR THE PURPOSES STATED

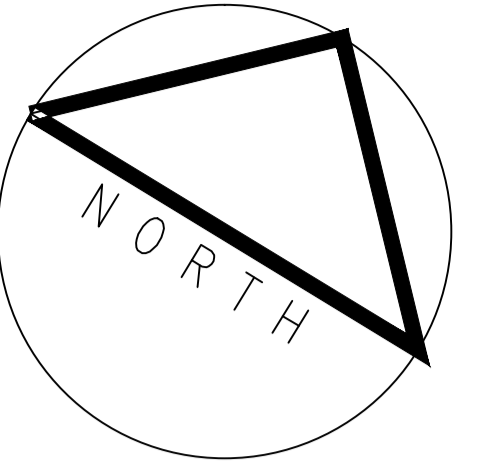

No. Design Risk Register

D 070912 Nurse bases & utility rooms relocated as requested at meeting with ELSP & NW SPA
 C 160812 OVERALL DIMENSIONS ADDED
 B 020812 DRAWING UPDATED FOR PLANNING
 A 280712 Section markers added

Rev. Date Revision Notes
 Client

East Lancashire Building Partnership



NIGHTINGALE architects
 ASSOCIATES

Project
 Clitheroe Community Hospital

Drawing Title
 First Floor Plan
 General Arrangement

Job No 0375 Date 25/07/12 Scale BA0 1:100

PLANNING APPLICATION

Drawing No	Origin	Zone	Level	Type	Contere	Sequence	Rev
AR XX 01	PL	200	001	E			