
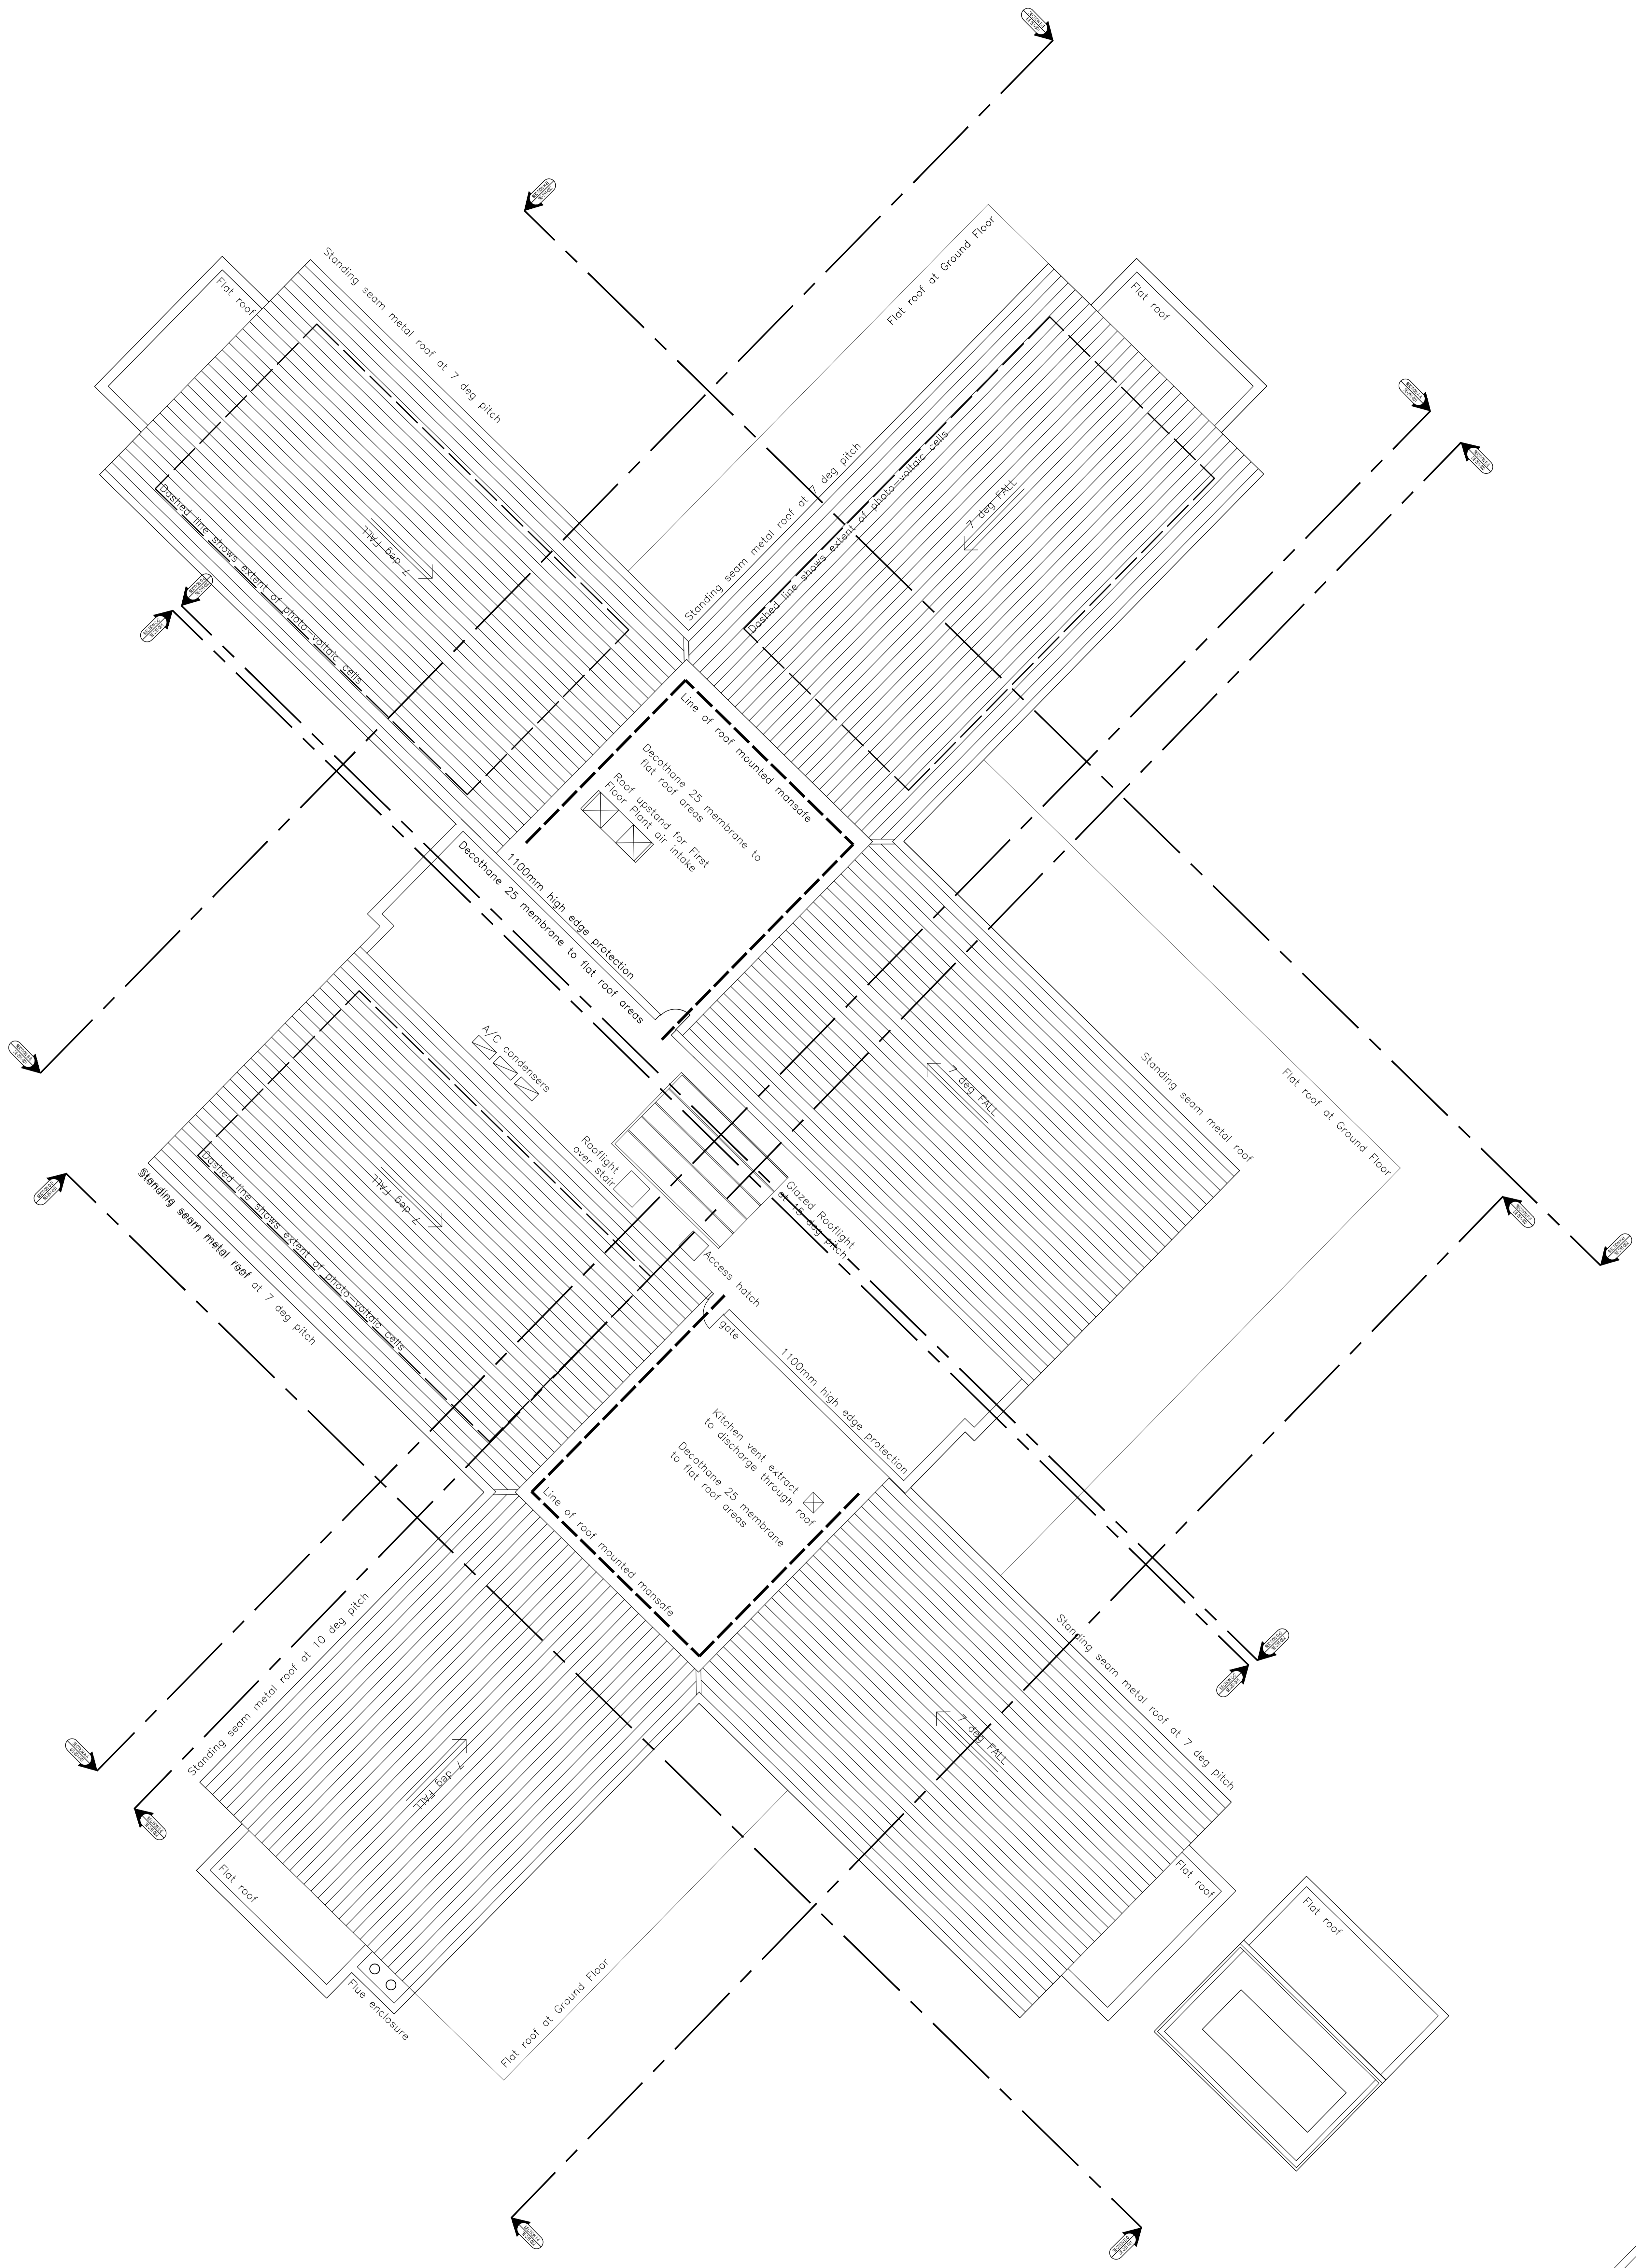


NOTES:
 * THIS DRAWING IS COPYRIGHT
 * ALL RIGHTS RESERVED FROM DRAWING
 * ANY DISCREPANCIES OR OMISSIONS SHALL BE REPORTED TO NIGHTINGALE ASSOCIATES
 * CONTACT NIGHTINGALE ASSOCIATES
 * THIS DRAWING IS INTENDED FOR THE PURPOSES STATED

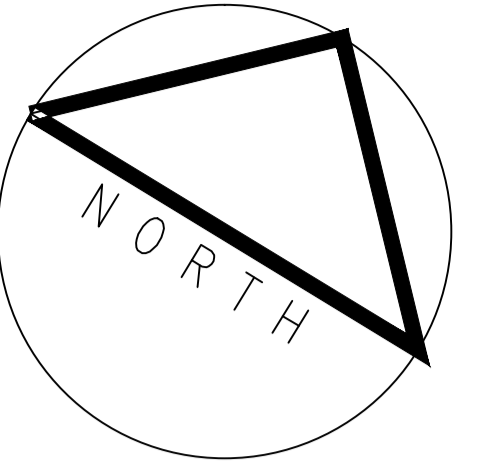

No Design Risk Register

A 280912 Minor update

Rev Date Revision Notes

Client

East Lancashire
Building Partnership

Contractor



End User



NIGHTINGALE architects
 ASSOCIATES ■■■■■ www.nightingaleassociates.com

Project
 Clitheroe Community Hospital

Drawing Title
 Roof Plan
 General Arrangement

Job No 0375 Date 30/07/12 Scale B/A0 1:100

Status
 PLANNING APPLICATION

Origin	Zone	Level	Type	Contere	Sequence	Rev
AR	XX	RF	PL	240	001	A