
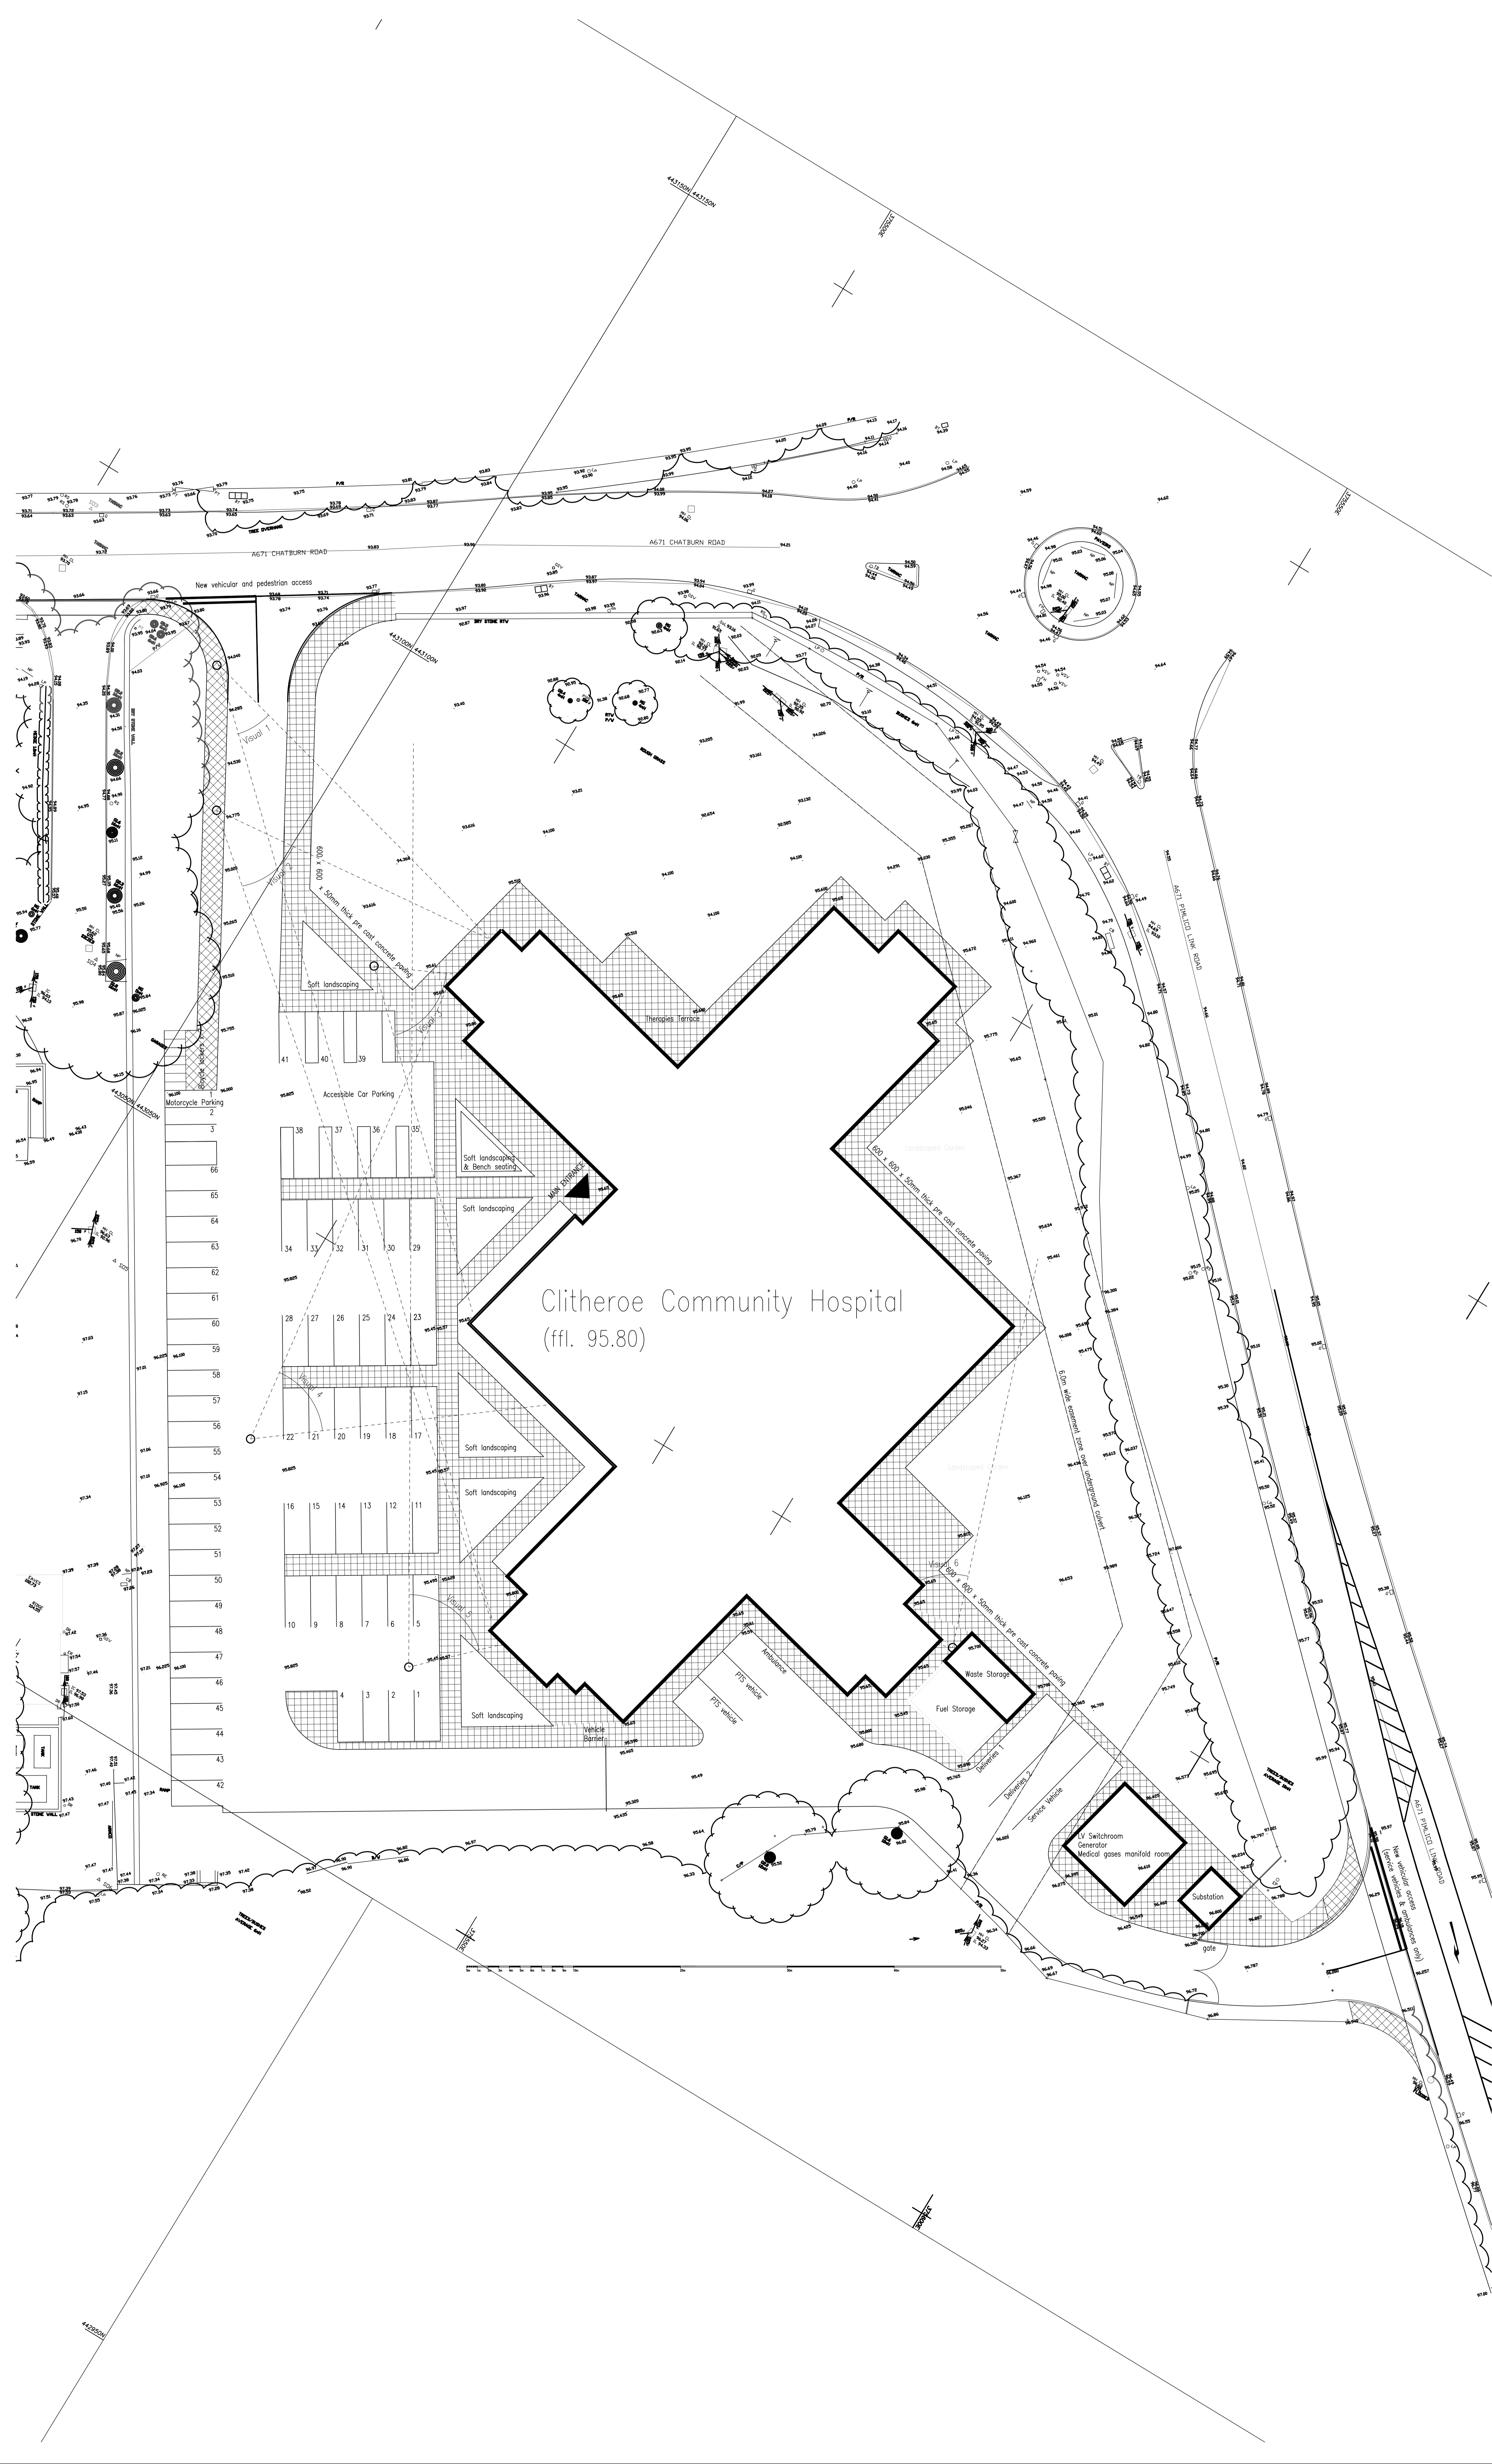


NOTES:  
 \* THIS DRAWING IS COPYRIGHT  
 \* ALL RIGHTS RESERVED FROM DRAWING  
 \* ANY DISCREPANCIES OR OMISSIONS TO BE REPORTED TO NIGHTINGALE ASSOCIATES  
 \* CONSULT YOUR CONTRACTOR  
 \* USE DRAWING ONLY FOR PURPOSES ISSUED

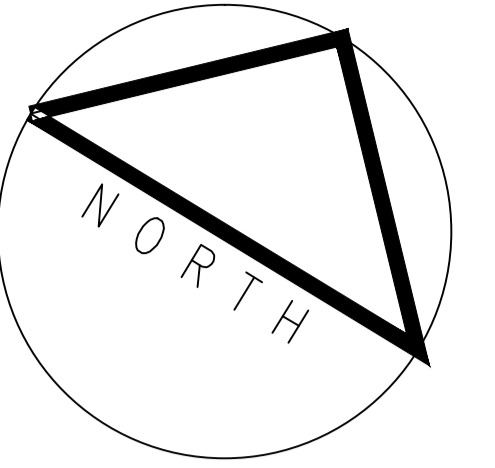

No Design Risk Register

Rev. Date Revision Notes

Client

**East Lancashire**  
Building Partnership



**East Lancashire**

**NIGHTINGALE** architects  
 ASSOCIATES ■■■■■ www.nightingaleassociates.com

Project  
 Clitheroe Community Hospital

Drawing Title  
 Site Plan

Job No: 0375 Date: 25/07/12 Scale: B/A0 1:200

Site: PLANNING APPLICATION

Drawing No	Origin	Zone	Level	Type	Content	Sequence	Rev
AR	WS	XX	PL	100	004	B	