



Denotes Existing Building.

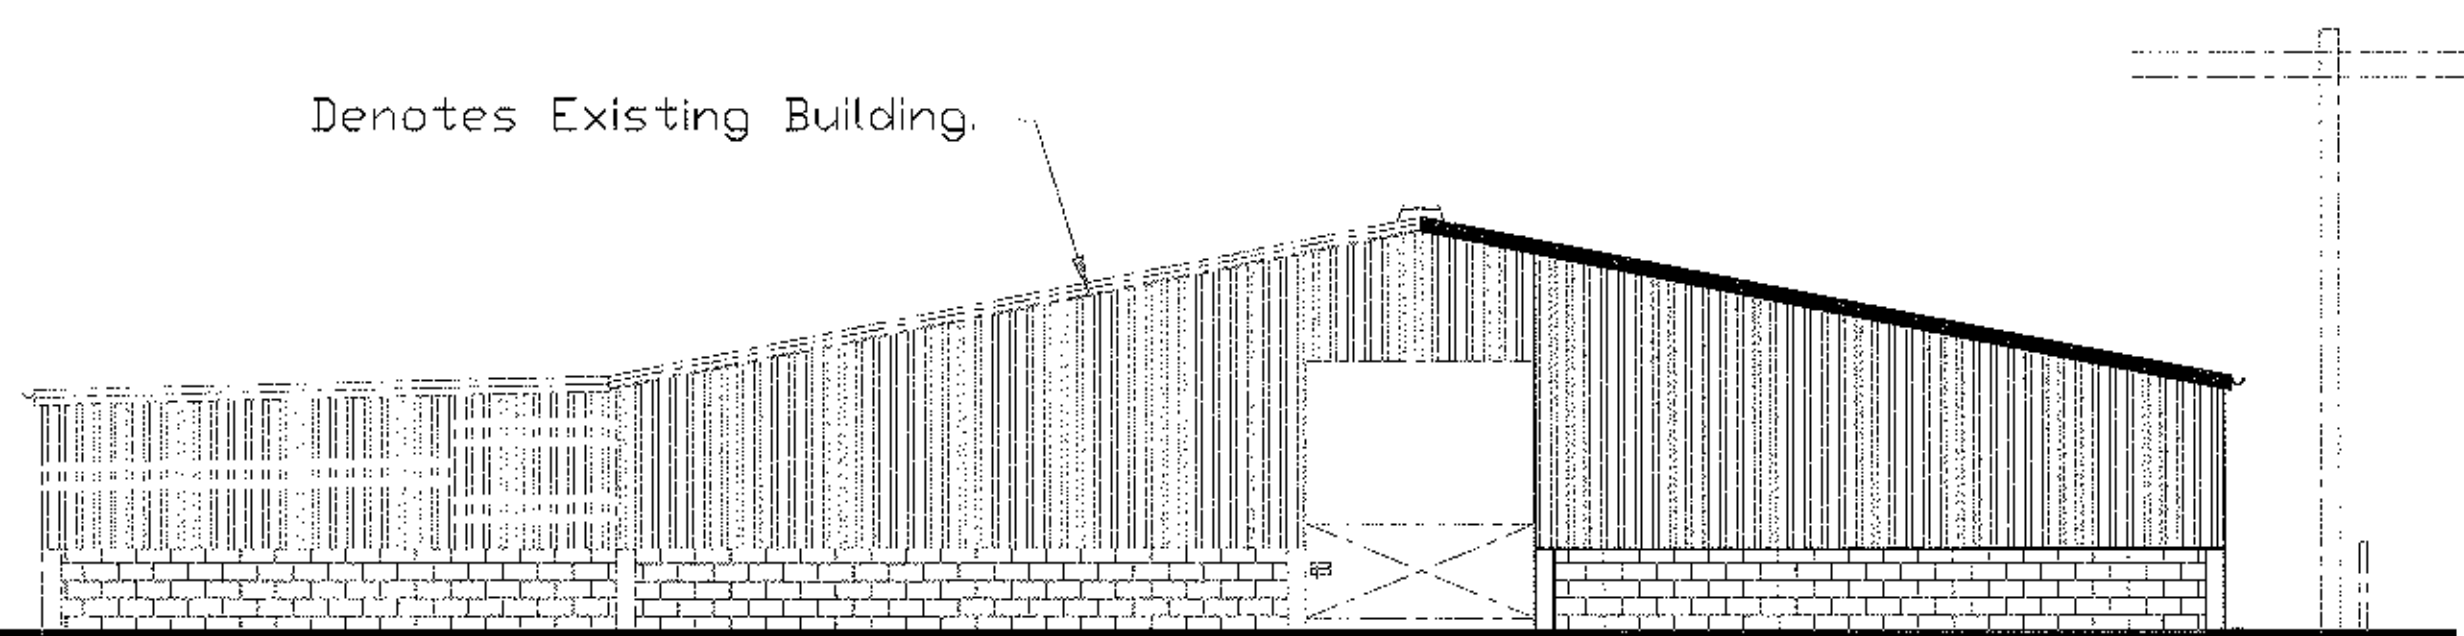


NORTH-EAST FACING ELEVATION

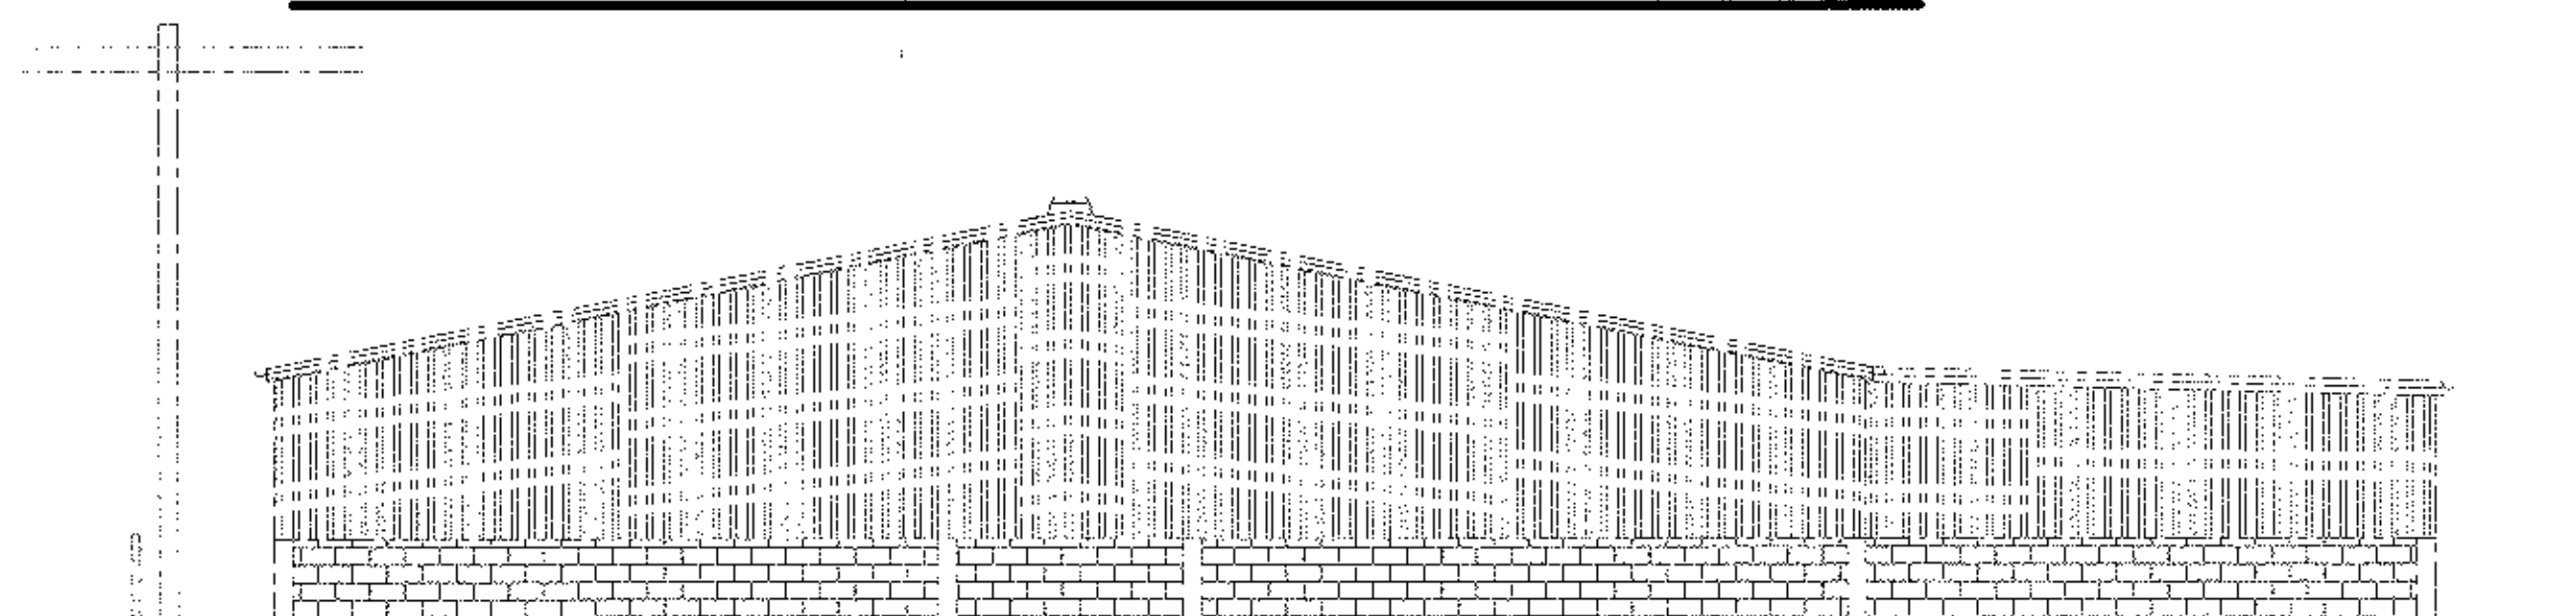


NO CHANGE TO THIS ELEVATION

SOUTH-WEST FACING ELEVATION

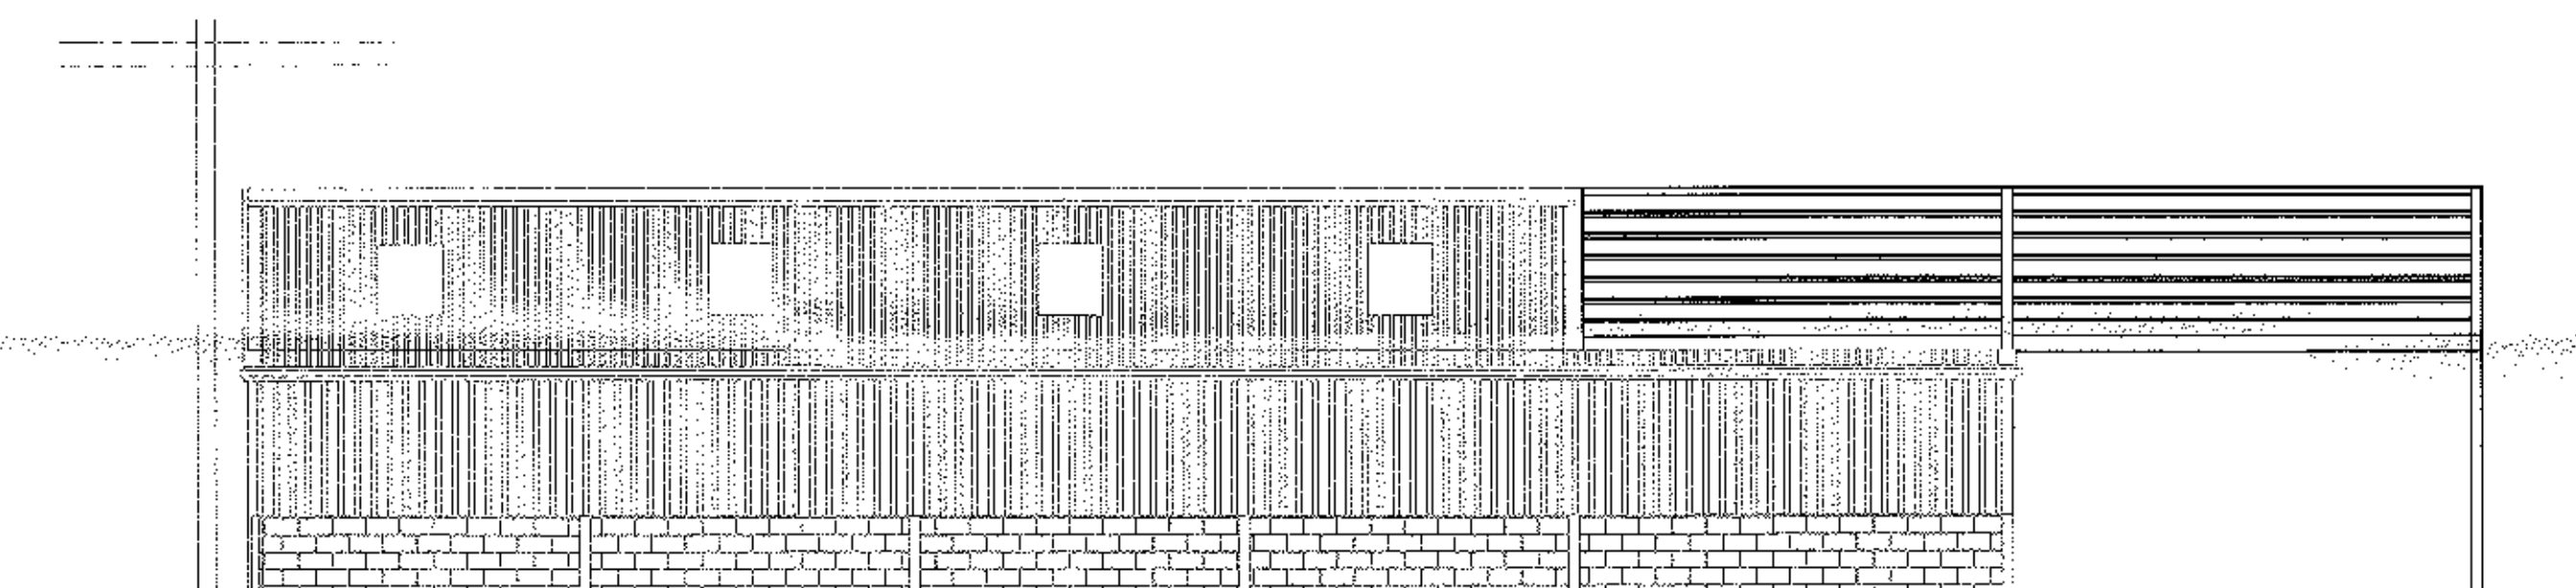


SOUTH-EAST FACING ELEVATION

Roof, Box Section Steel Sheeting
Colour Slate Blue
1 No. G.R.P. Rooflight Per
Bay Slope.

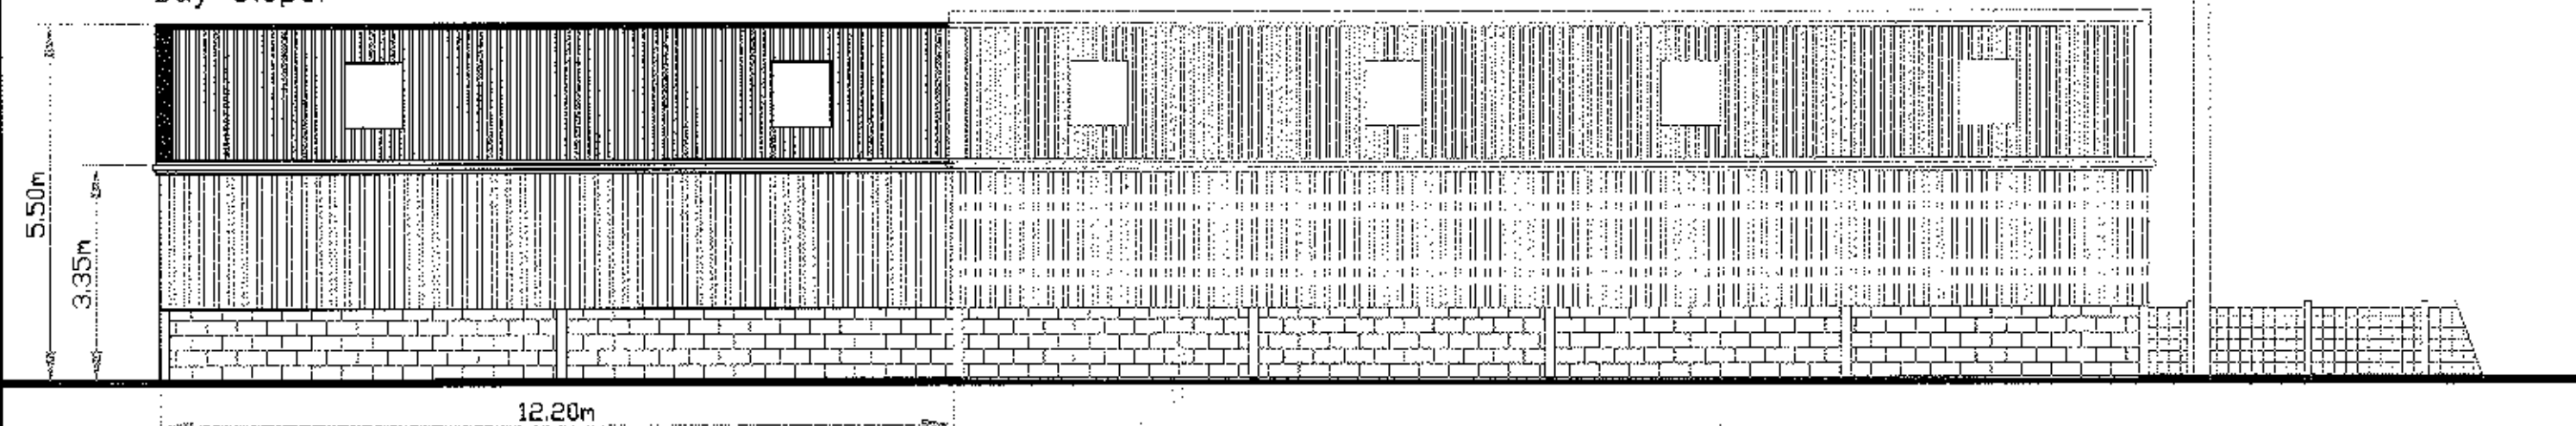


Side & End Cladding,
Treated Timber Vertical Space
Boarding Above 5No. Coarse
High 225mm Concrete Block Walling
1125 High.

NORTH-WEST FACING ELEVATION

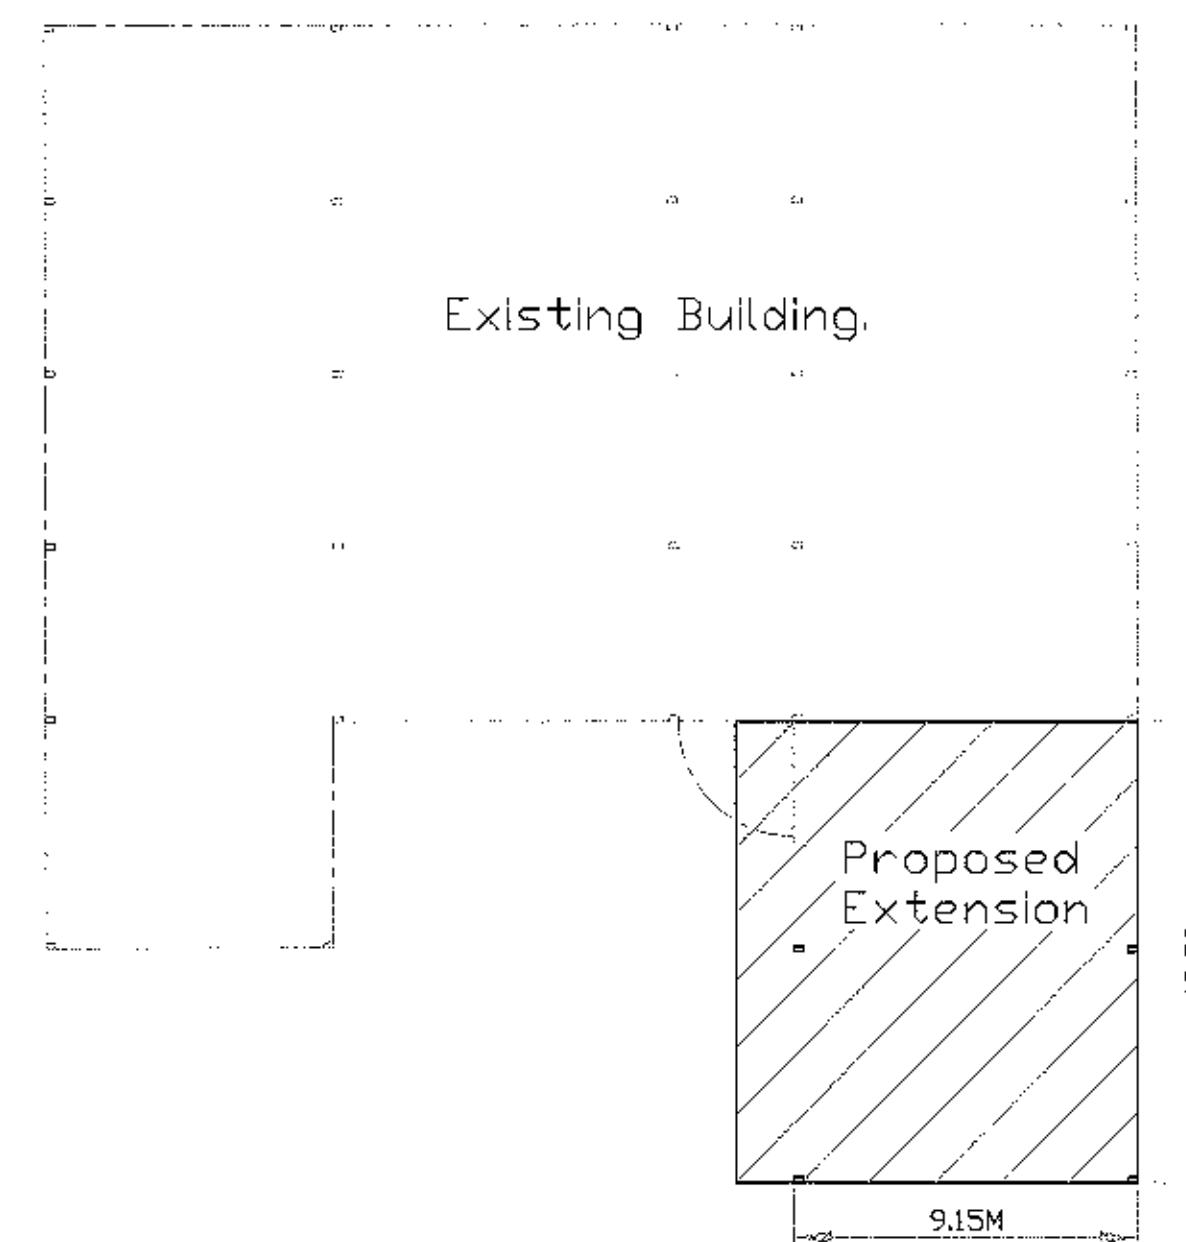


FLOOR PLAN Scale 1:200

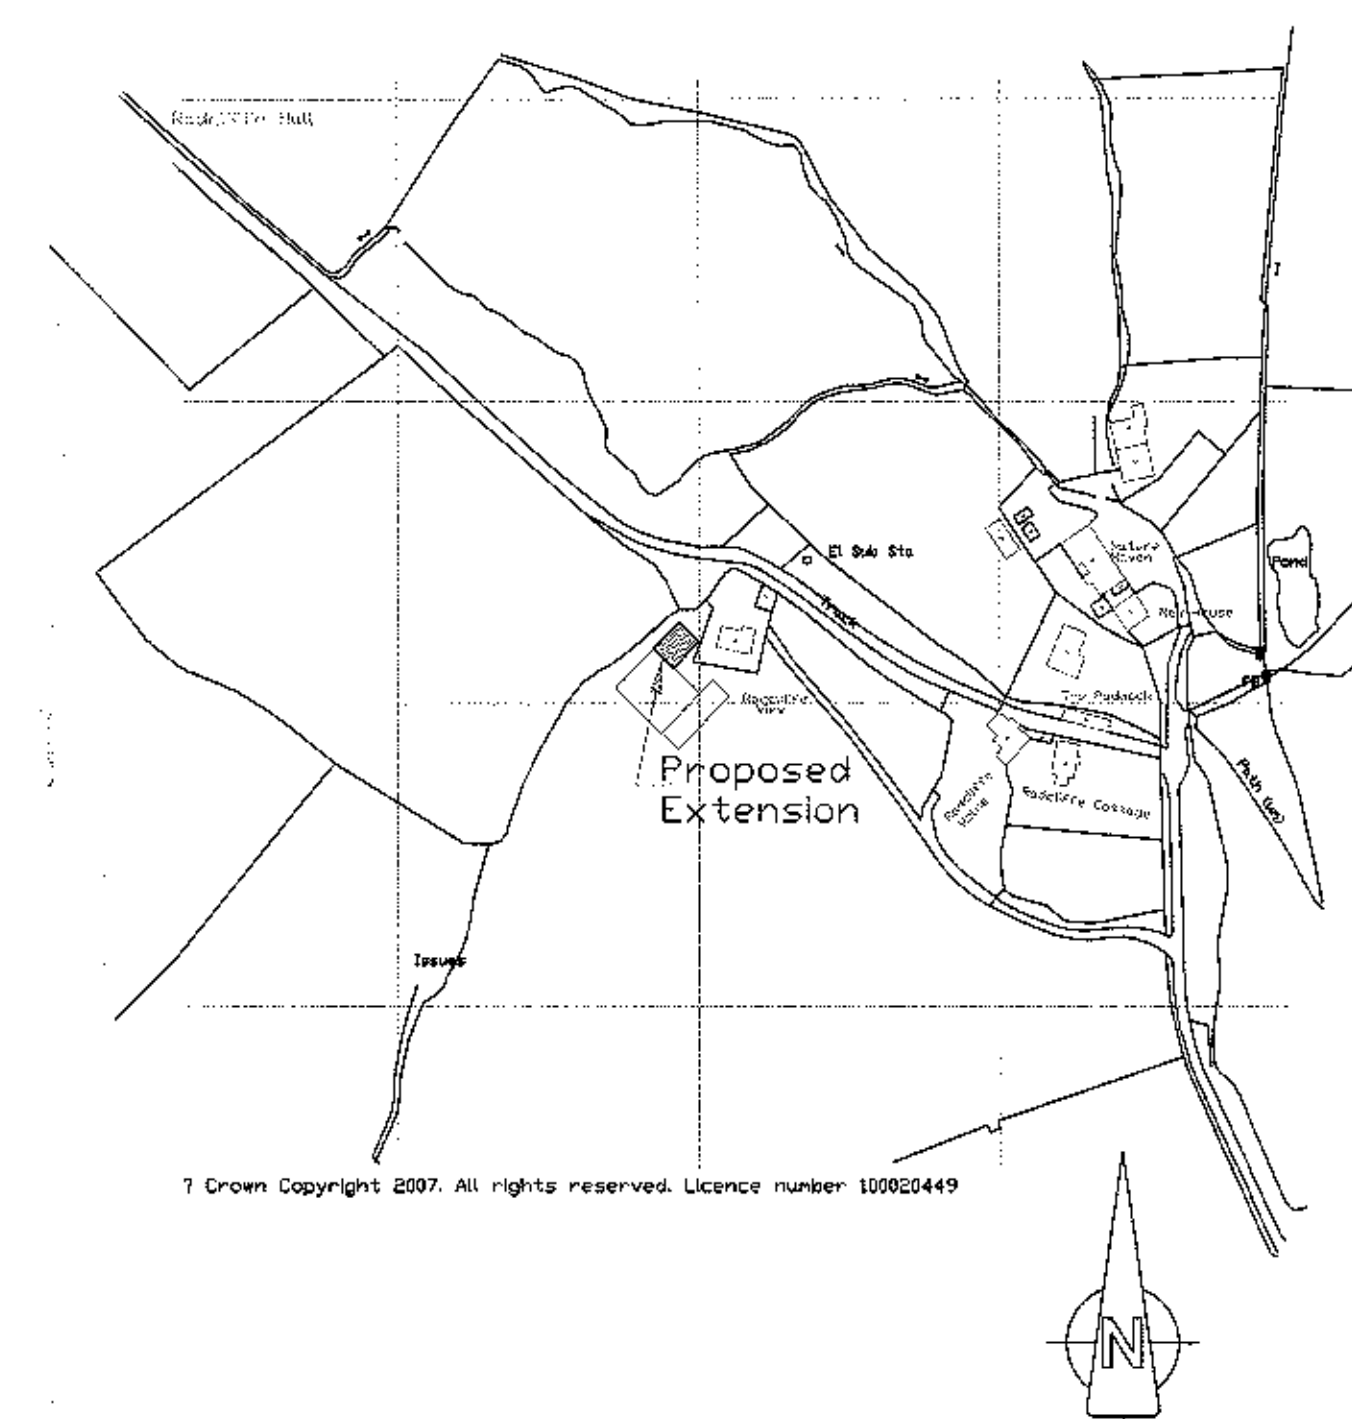

O.S. Map Scale 1:2500

NB.
All Proposed Materials To
Match Existing Exactly.

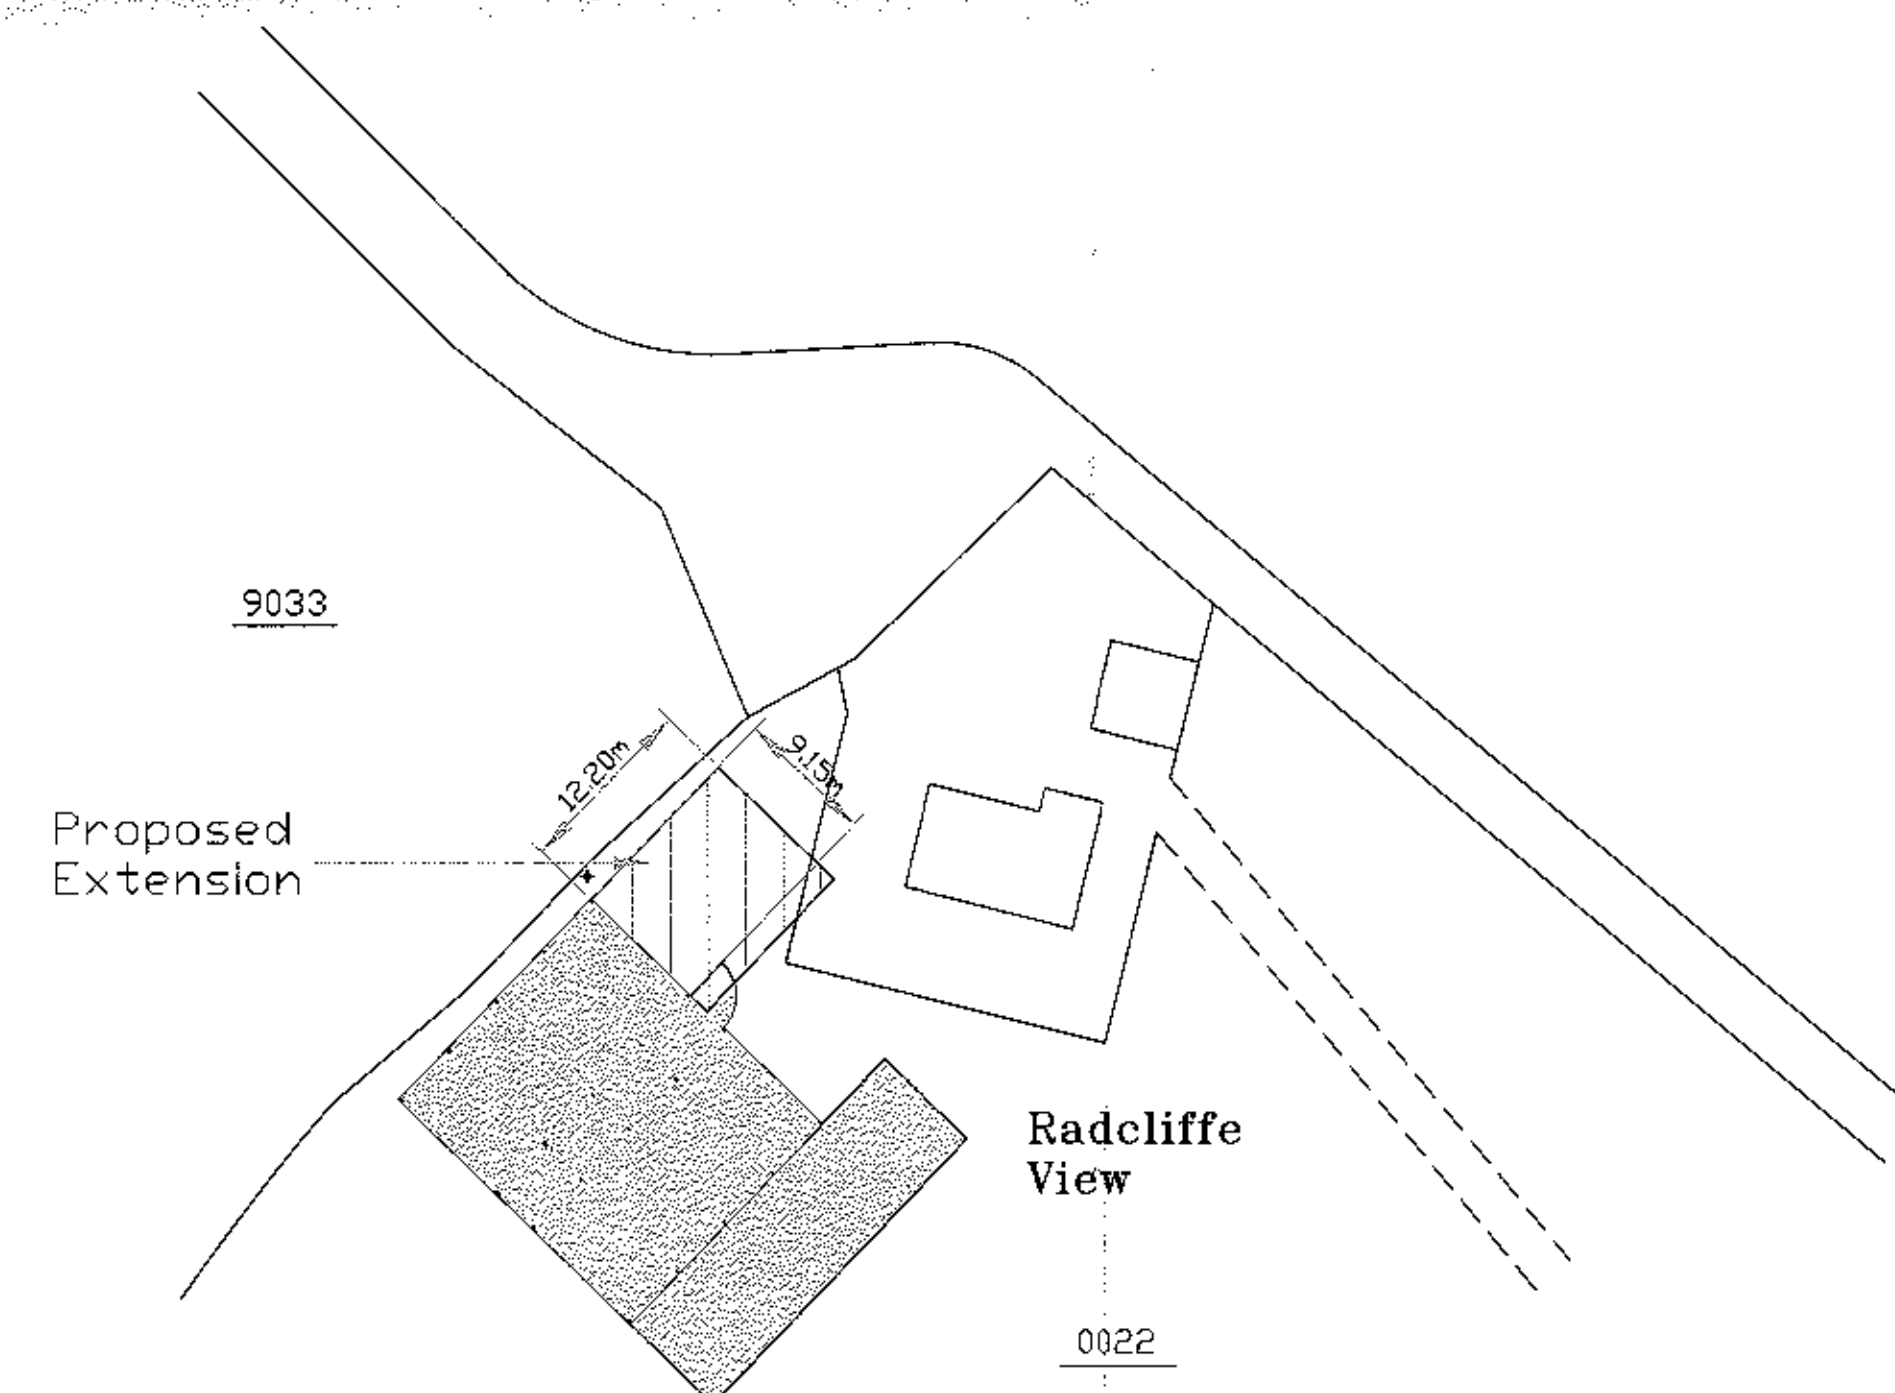

BLOCK PLAN Scale 1:500

320120787P

TITLE

Proposed Elevations, Layout & Block Plan For An Extension
To A Steel Framed Agricultural Stock/Storage Building.

DO NOT SCALE IF IN DOUBT ASK

File Name GeorgeHodkinsonPlanning3

Plans prepared for:
Mr. G. Hodkinson
Radcliffe View
Goose Lane
Chipping
PR3 2QB

Scale
1:100
& as shown
Date
Aug 2012

Reference