




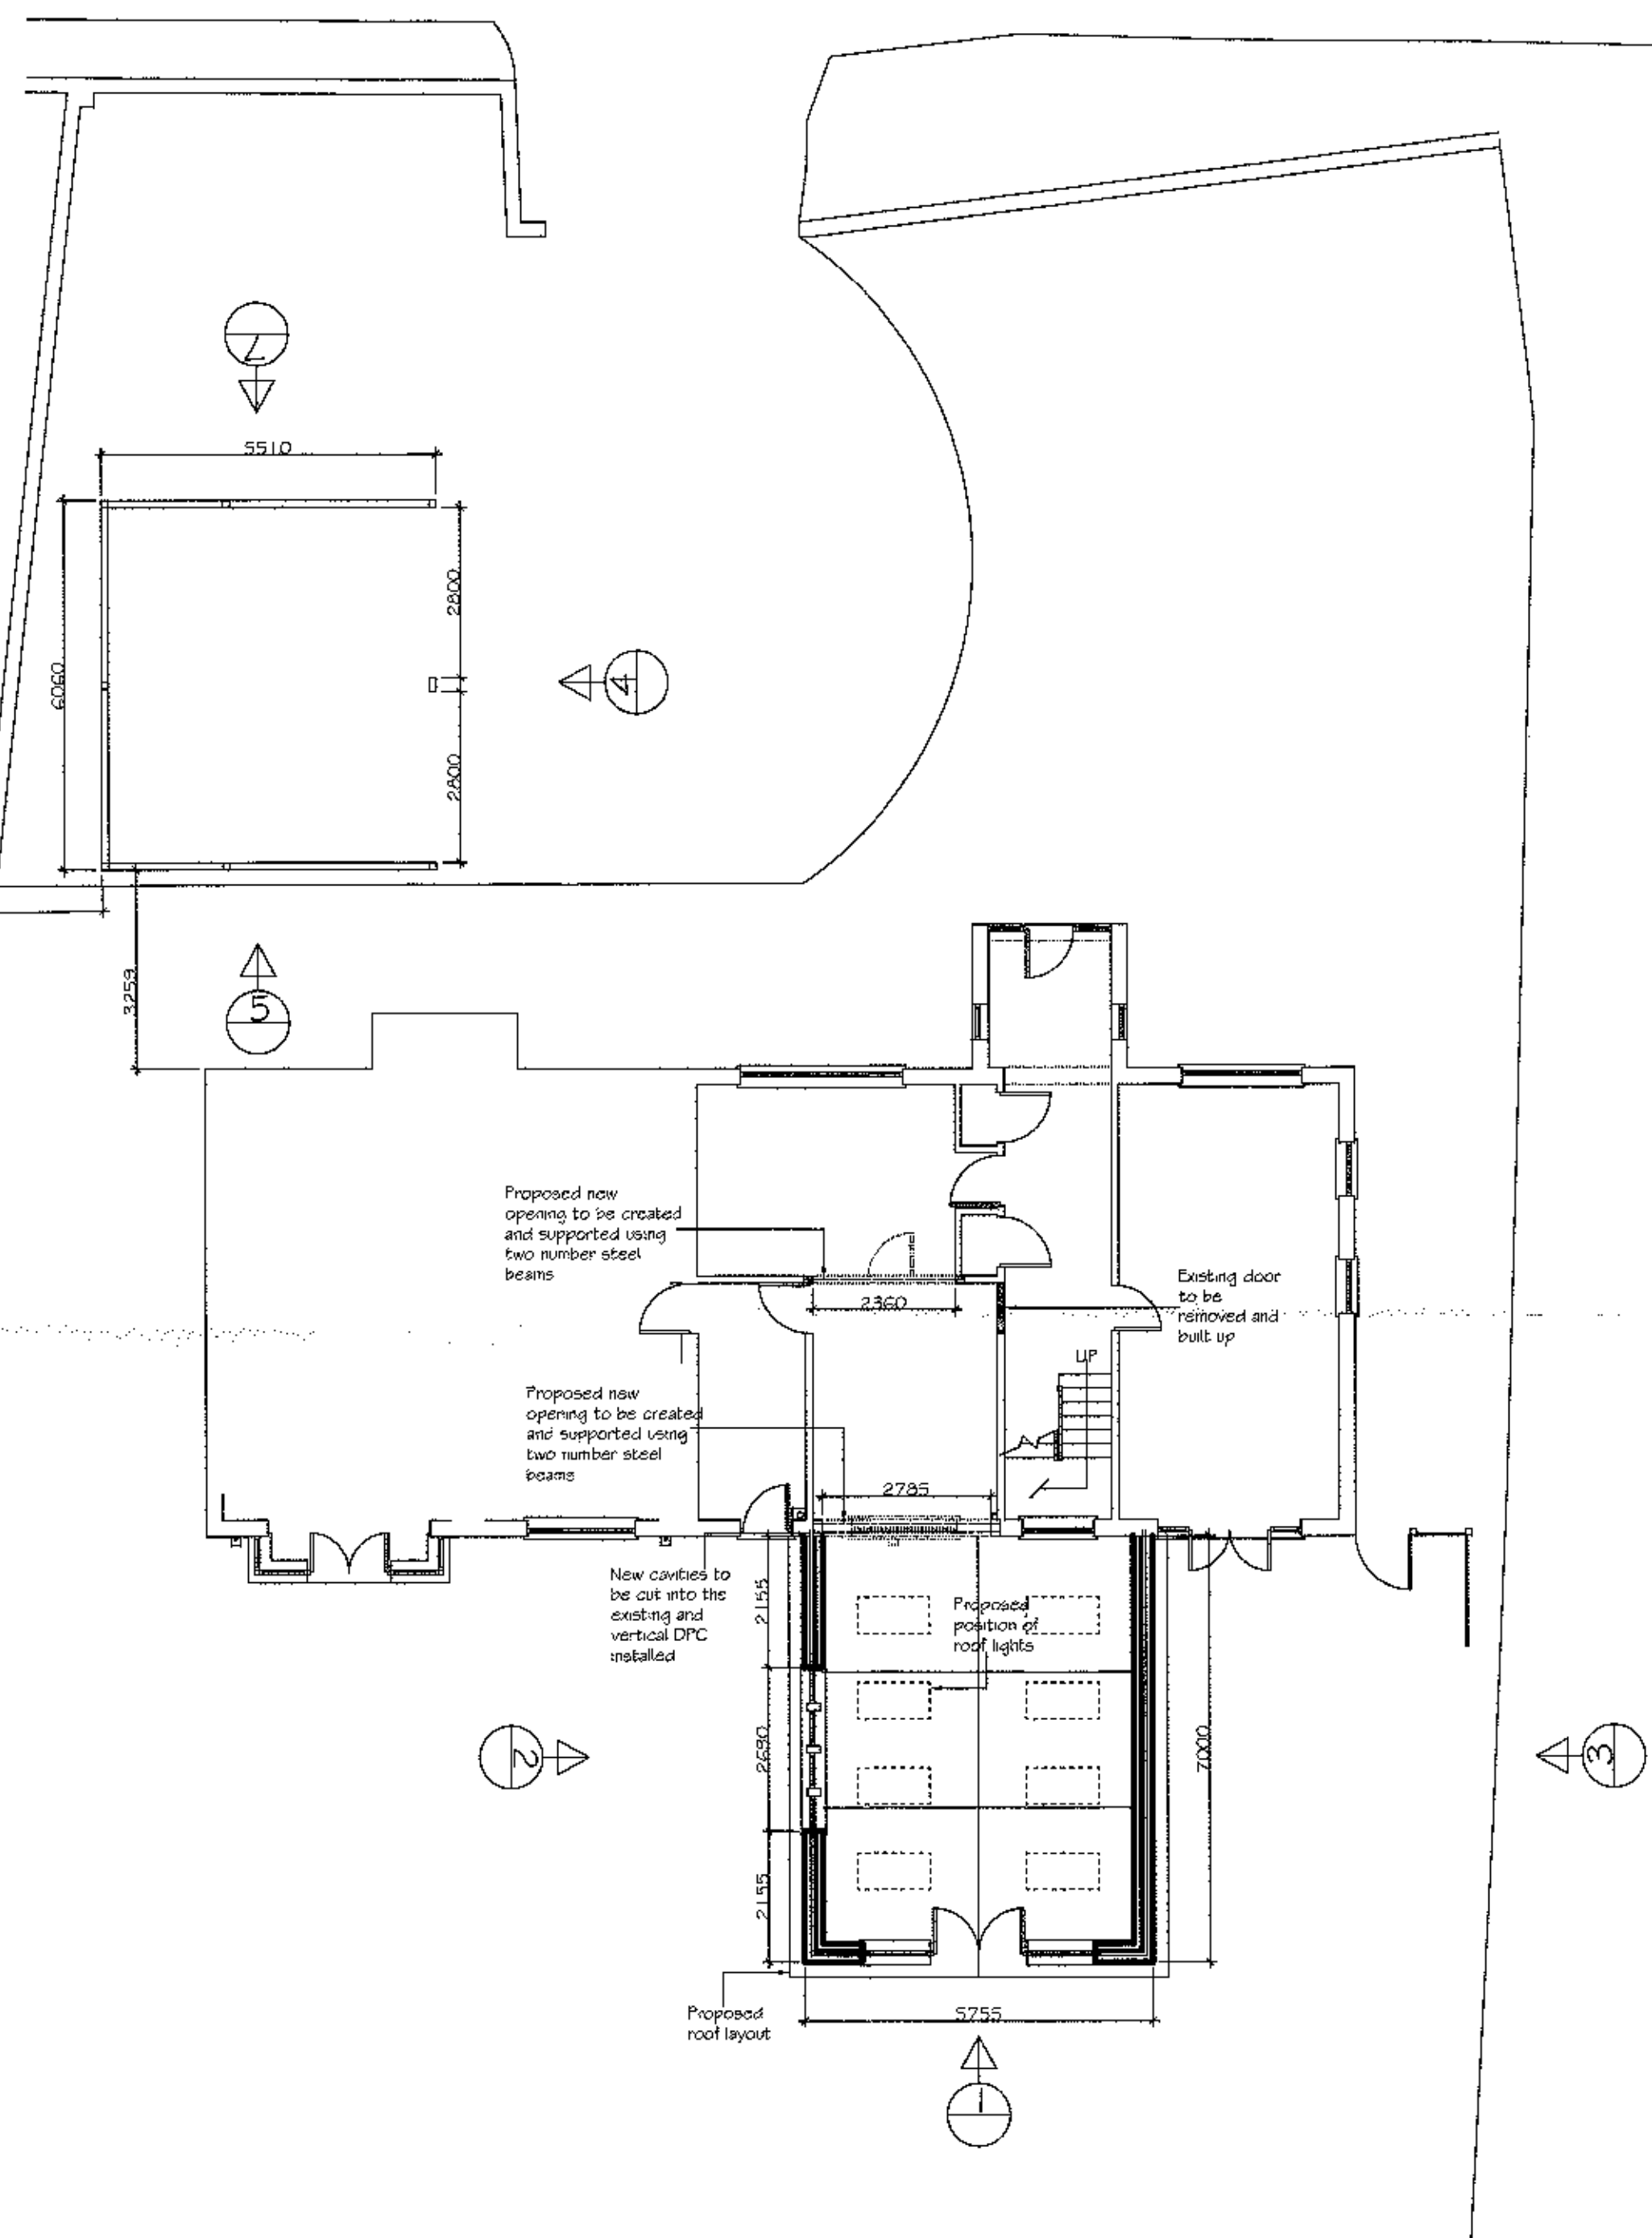


Proposed Floor Plan

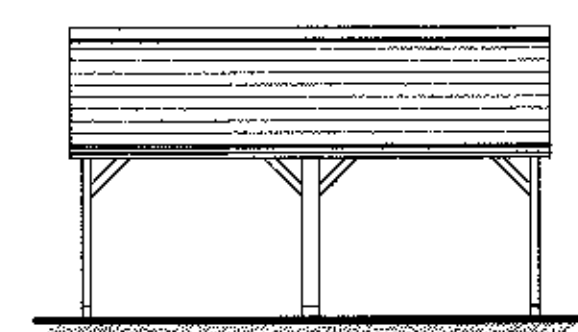


④ Proposed Elevation

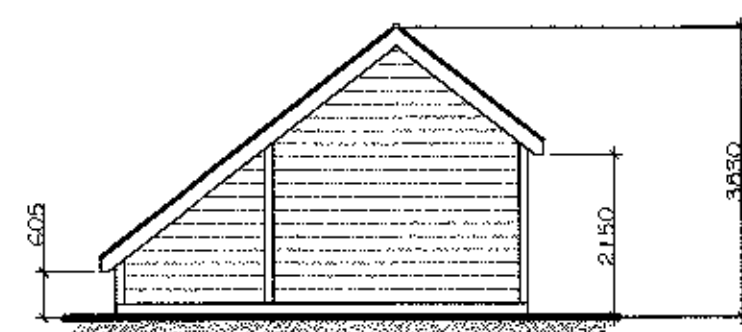


⑤ Proposed Elevation

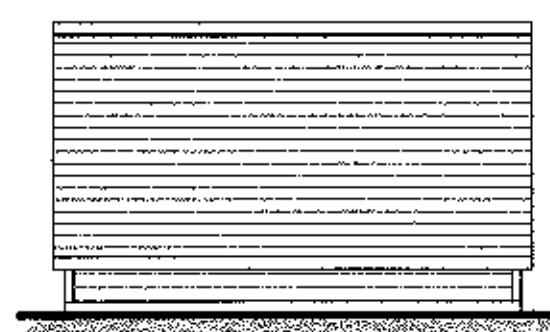


⑥ Proposed Elevation

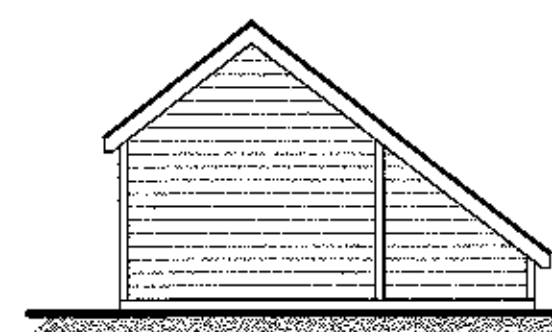


⑦ Proposed Elevation

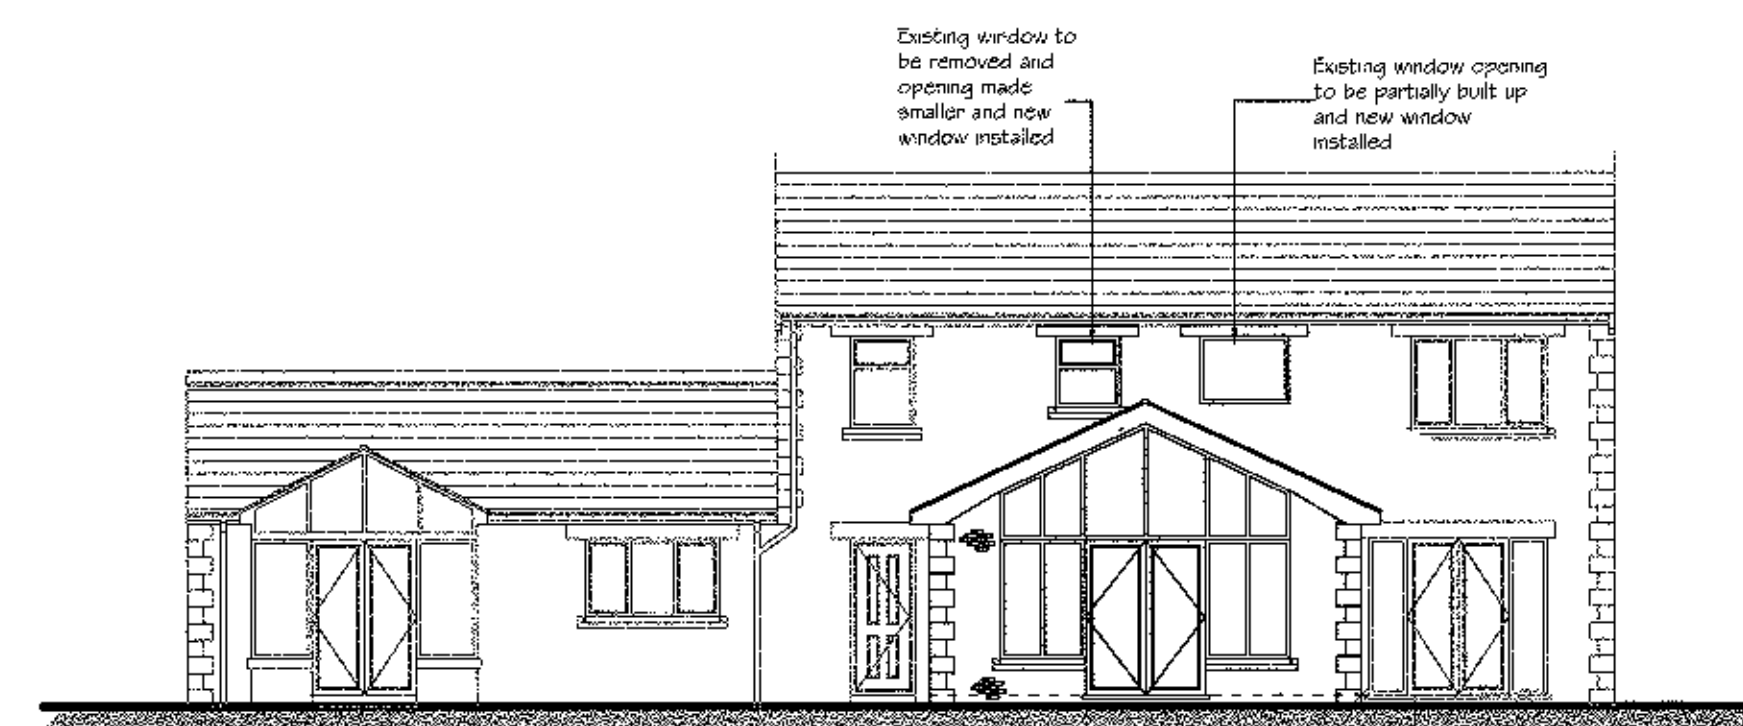

① Proposed Elevation

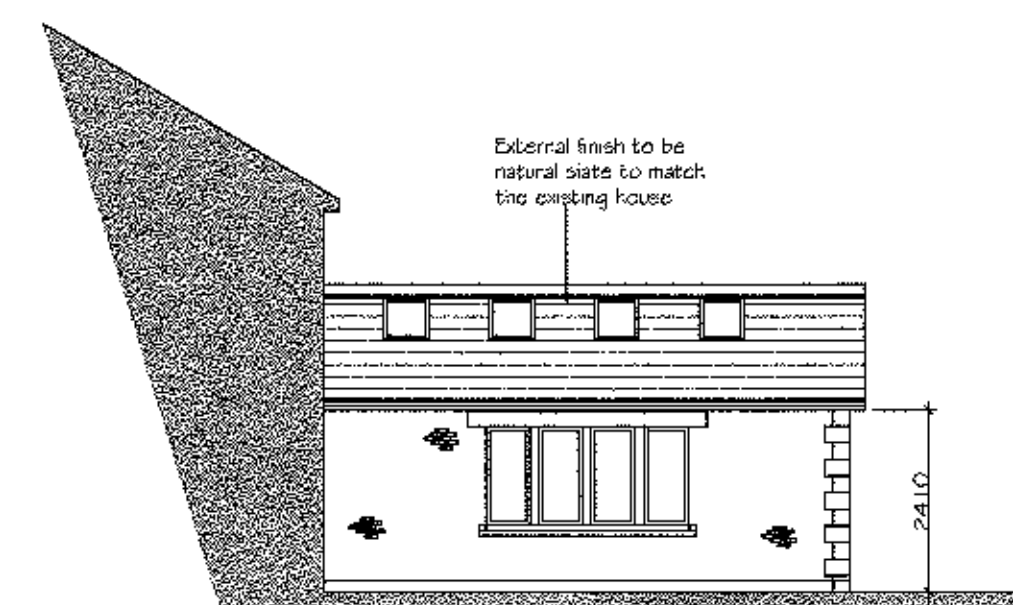

② Proposed Elevation

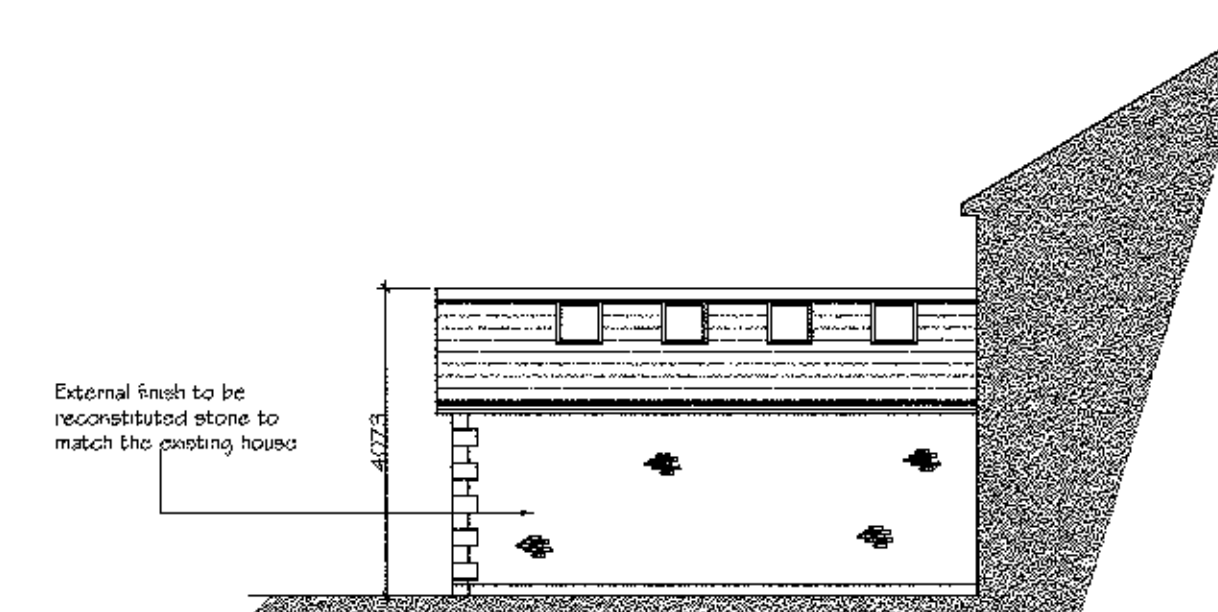

③ Proposed Elevation

320120803P

PROPOSED SINGLE STOREY REAR
EXTENSION AND DETACHED GARAGE

AT

MAYCROFT HOUSE, CHIPPING

PROPOSED PLAN

1:100 @ A1	Drawn By: JH	Drawing Number: 04A	Date: 06/03/12
------------	-----------------	------------------------	-------------------