



This drawing is the property of IWA Architects. Copyright is reserved by them and the drawing is issued on condition that it is not copied either wholly or in part without the consent in writing of IWA Architects.


Dimensions should not be scaled. All dimensions to be checked on site by the contractor before commencement of the relevant part of the work.

 


South East Elevation

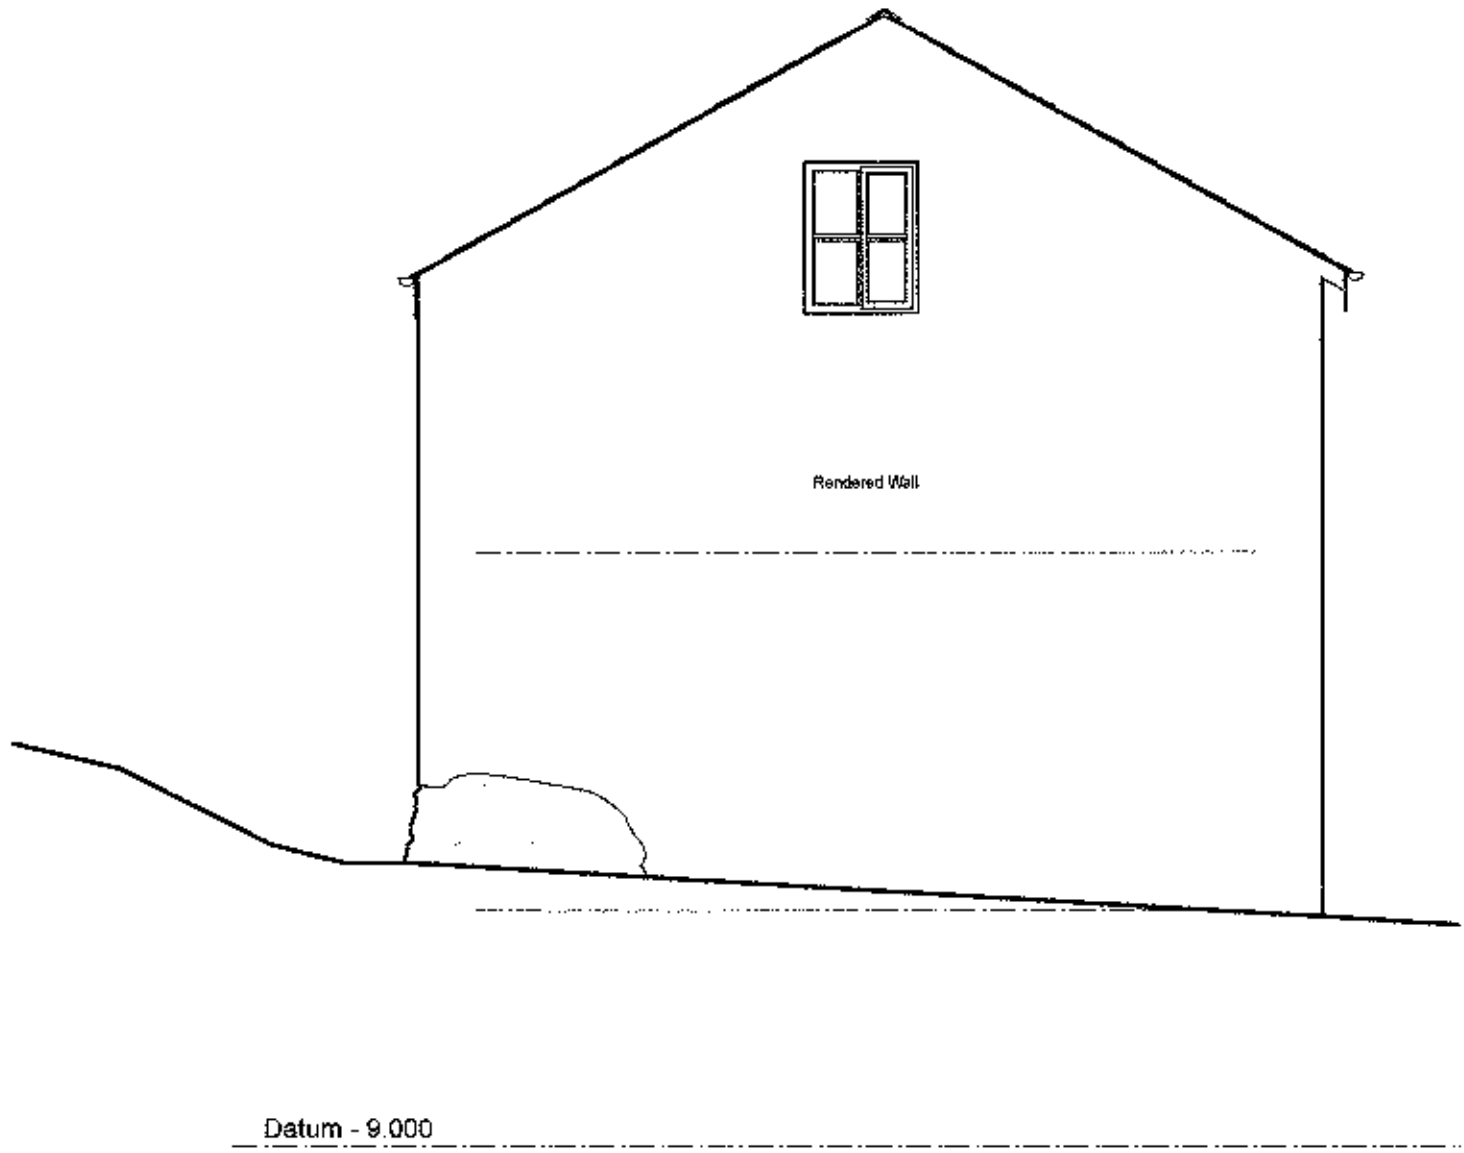


South West Elevation

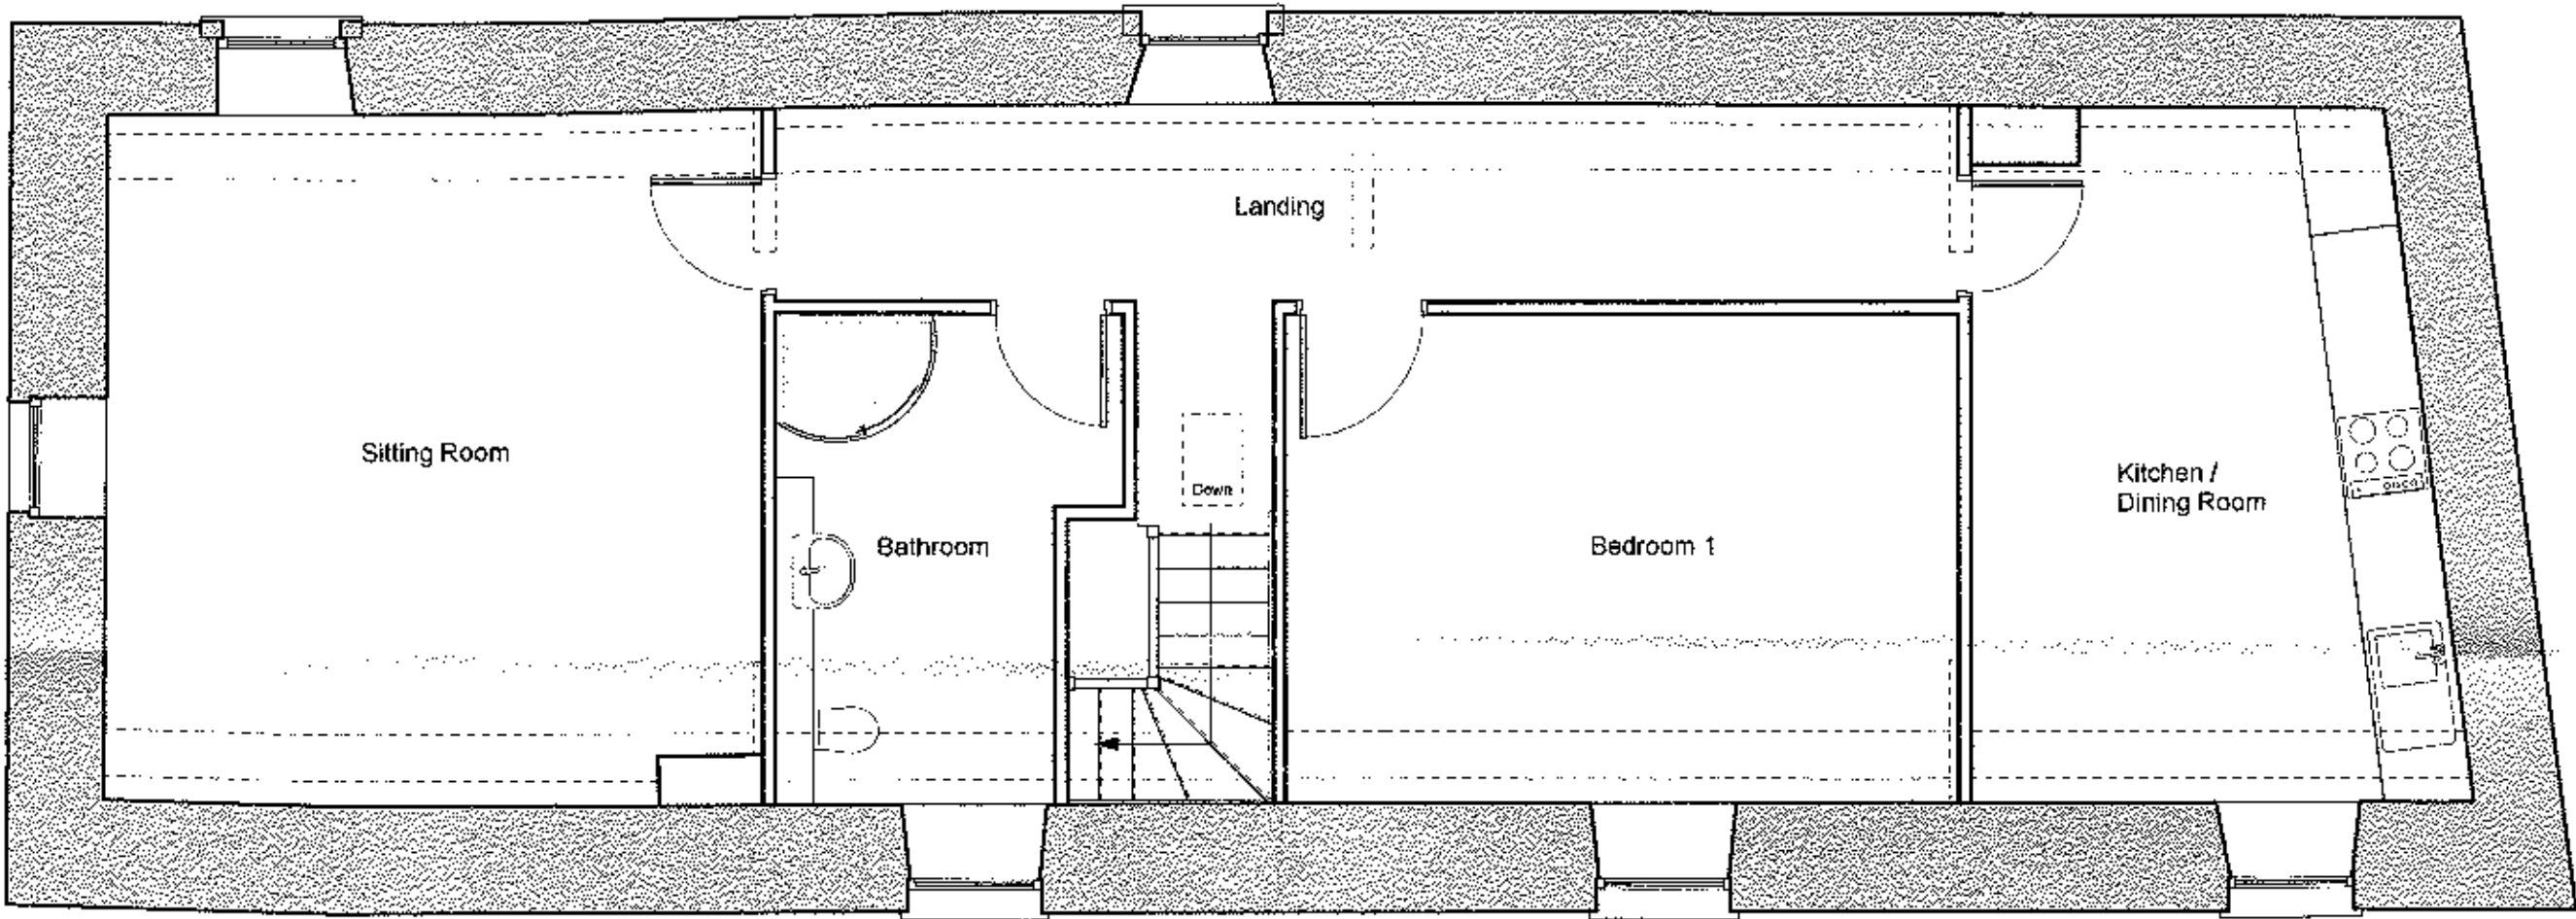


First Floor Plan

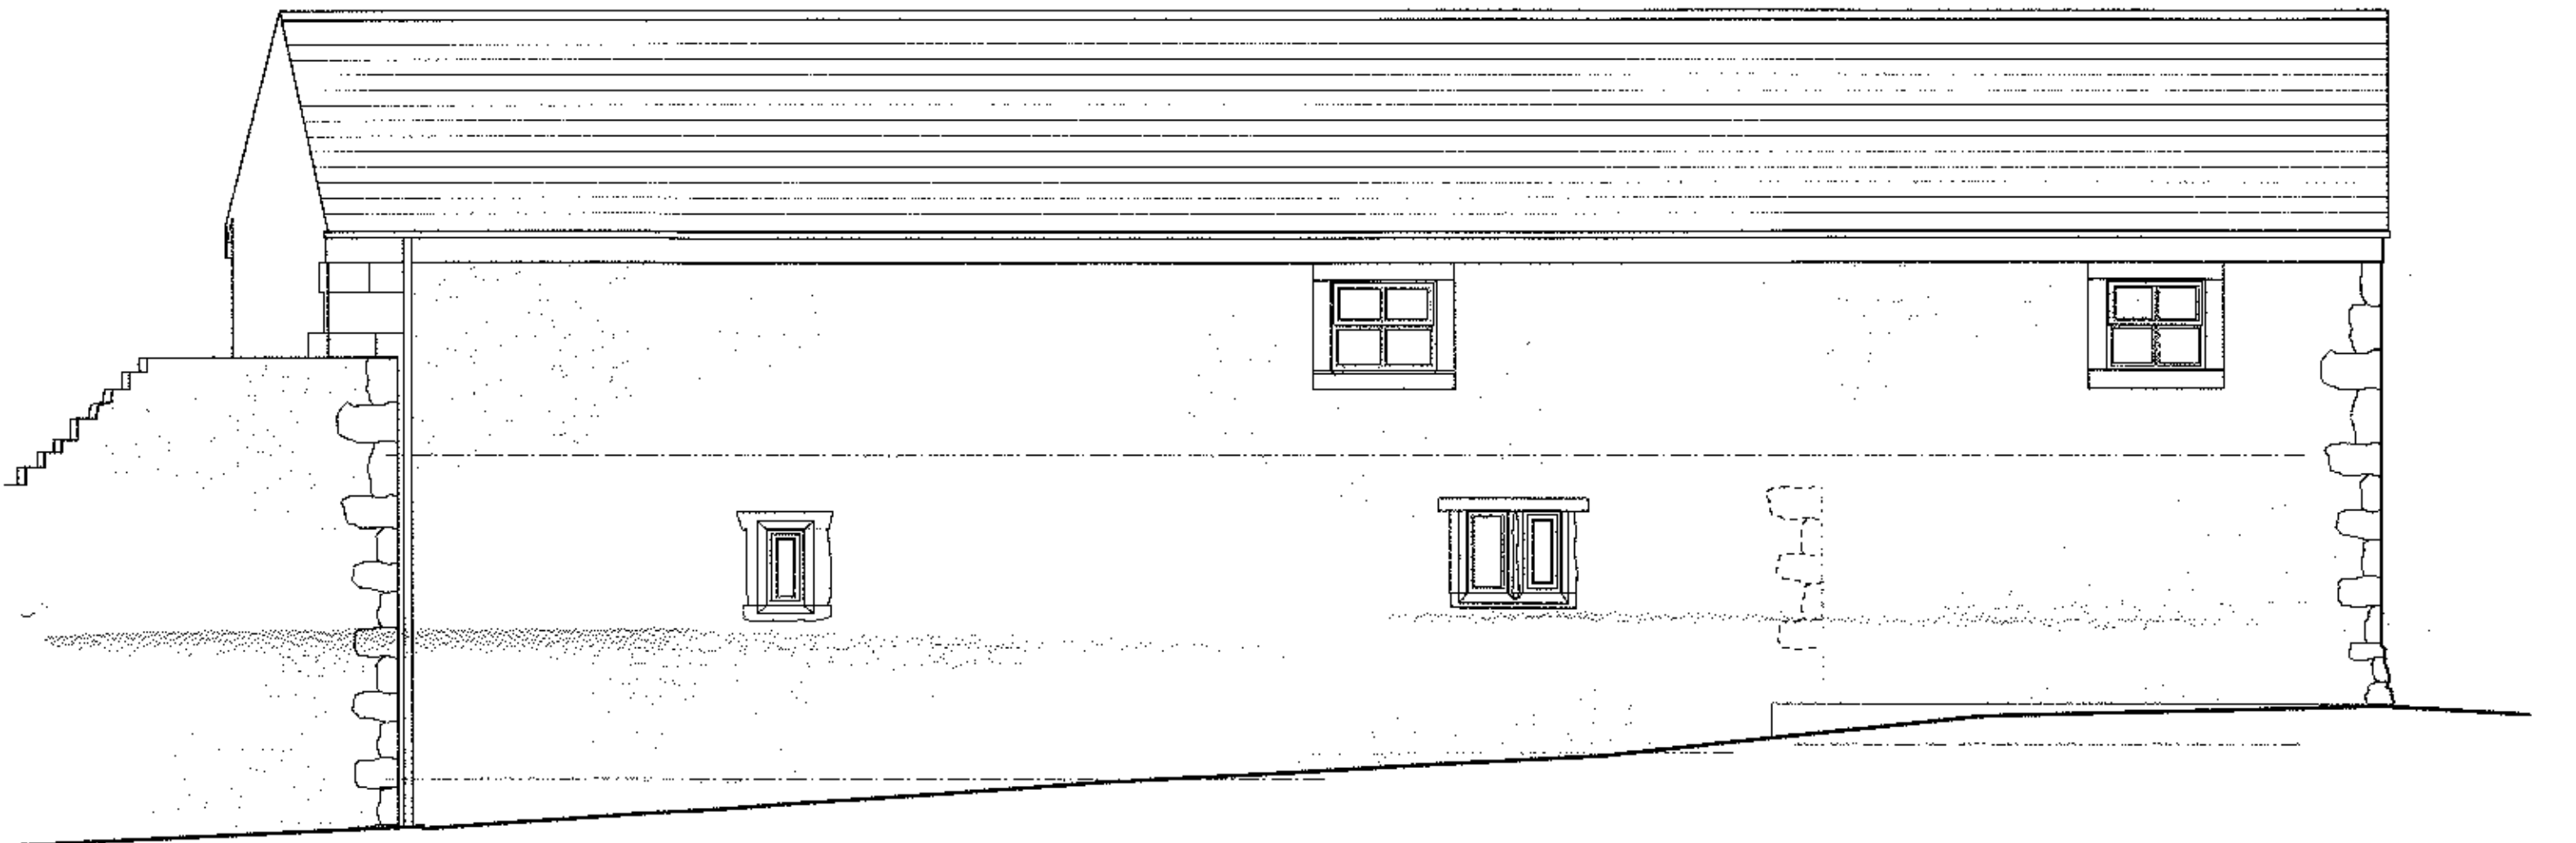

North West Elevation

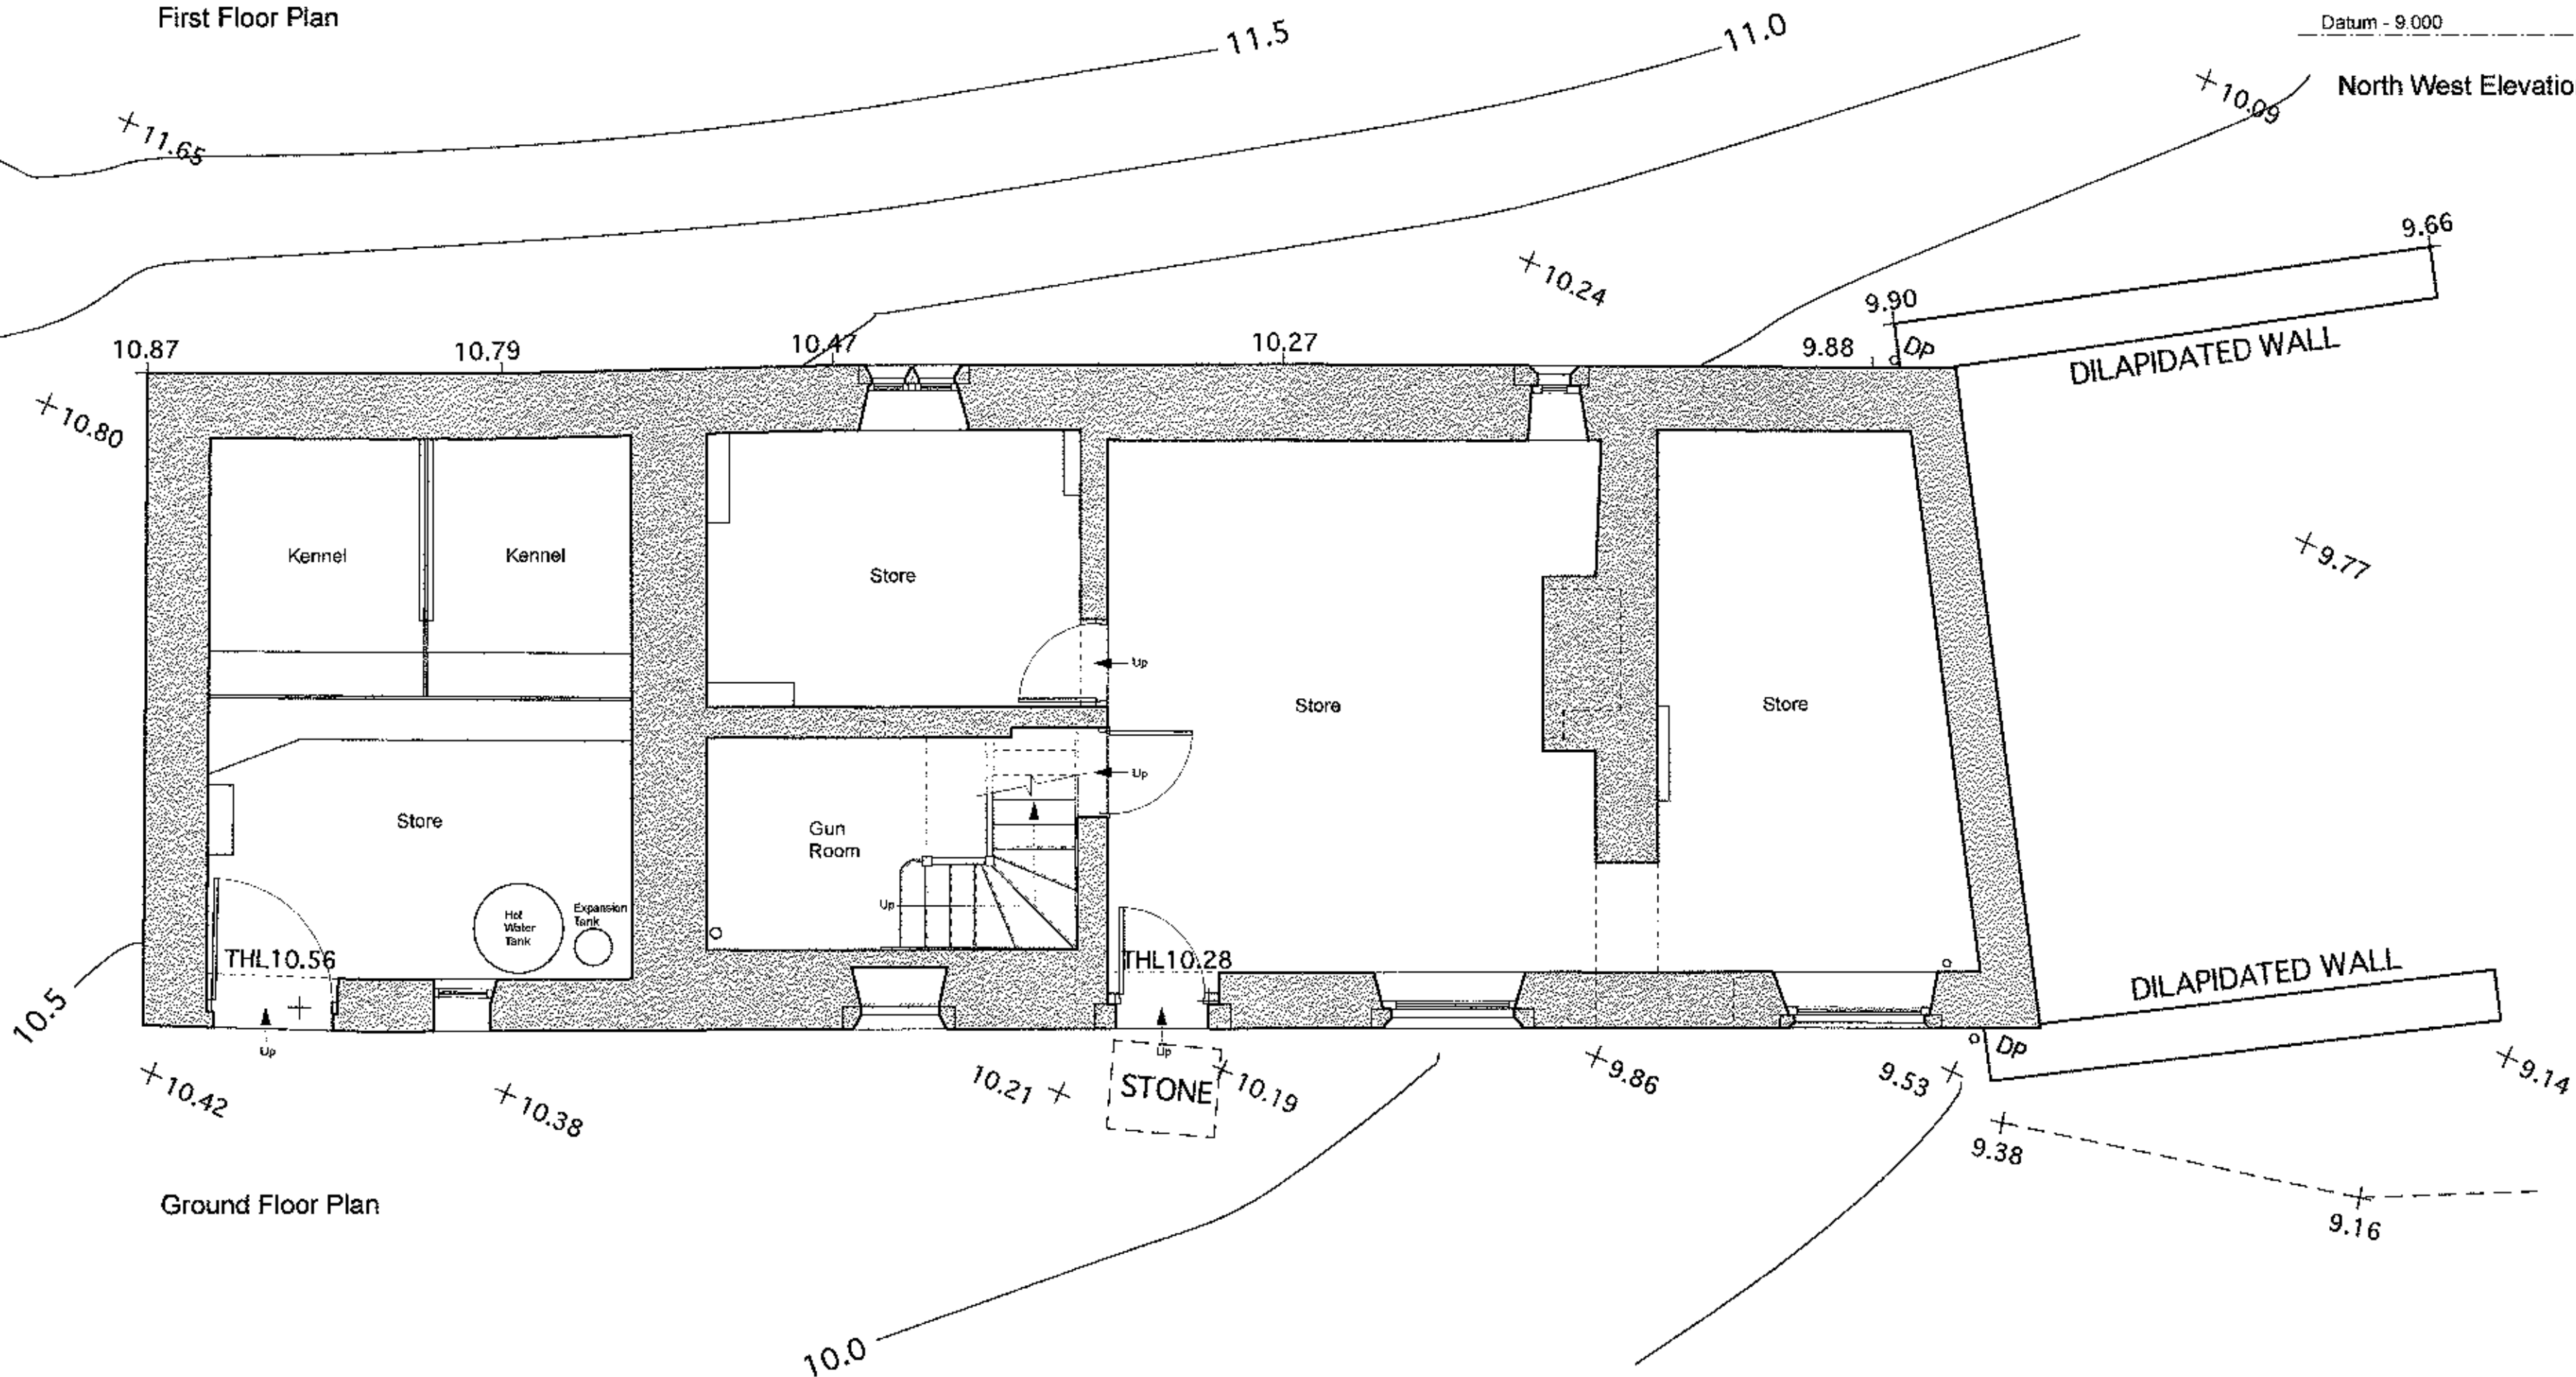

Ground Floor Plan

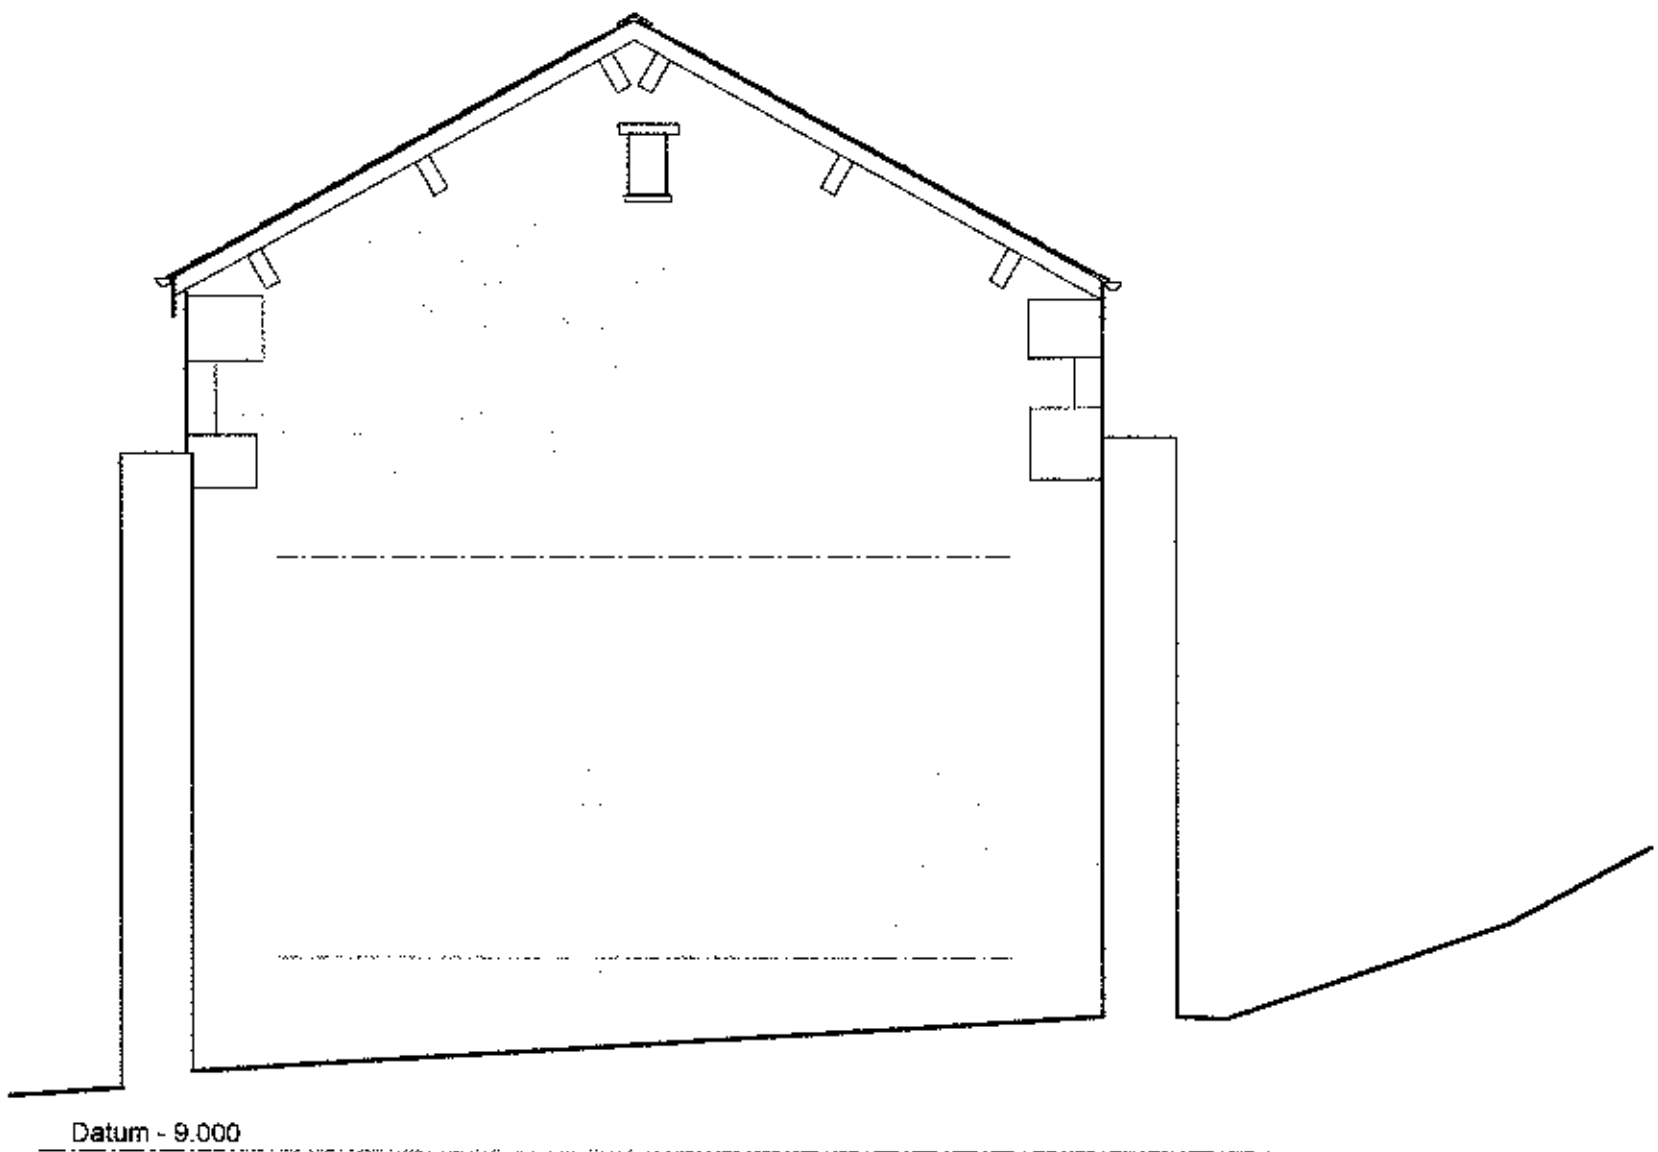

North East Elevation

320120817P

Rev	Date	Description
A	11.07.12	Room names added.

Park Style Cottage
Leagram, Nr. Chipping

Proposed Plans and Elevations

Drwg. No.: 1913.P.001 Rev.: A

Date: Jun '12 Scale: 1:50@A1

IWA Architects

Waterloo Mill, Waterloo Road, Clitheroe, Lancashire, BB7 1LR

t: +44 (0) 1200 423487
f: +44 (0) 1200 456278
e: admin@iwaarchitects.co.uk
w: www.iwaarchitects.co.uk