


feet per inch


building line

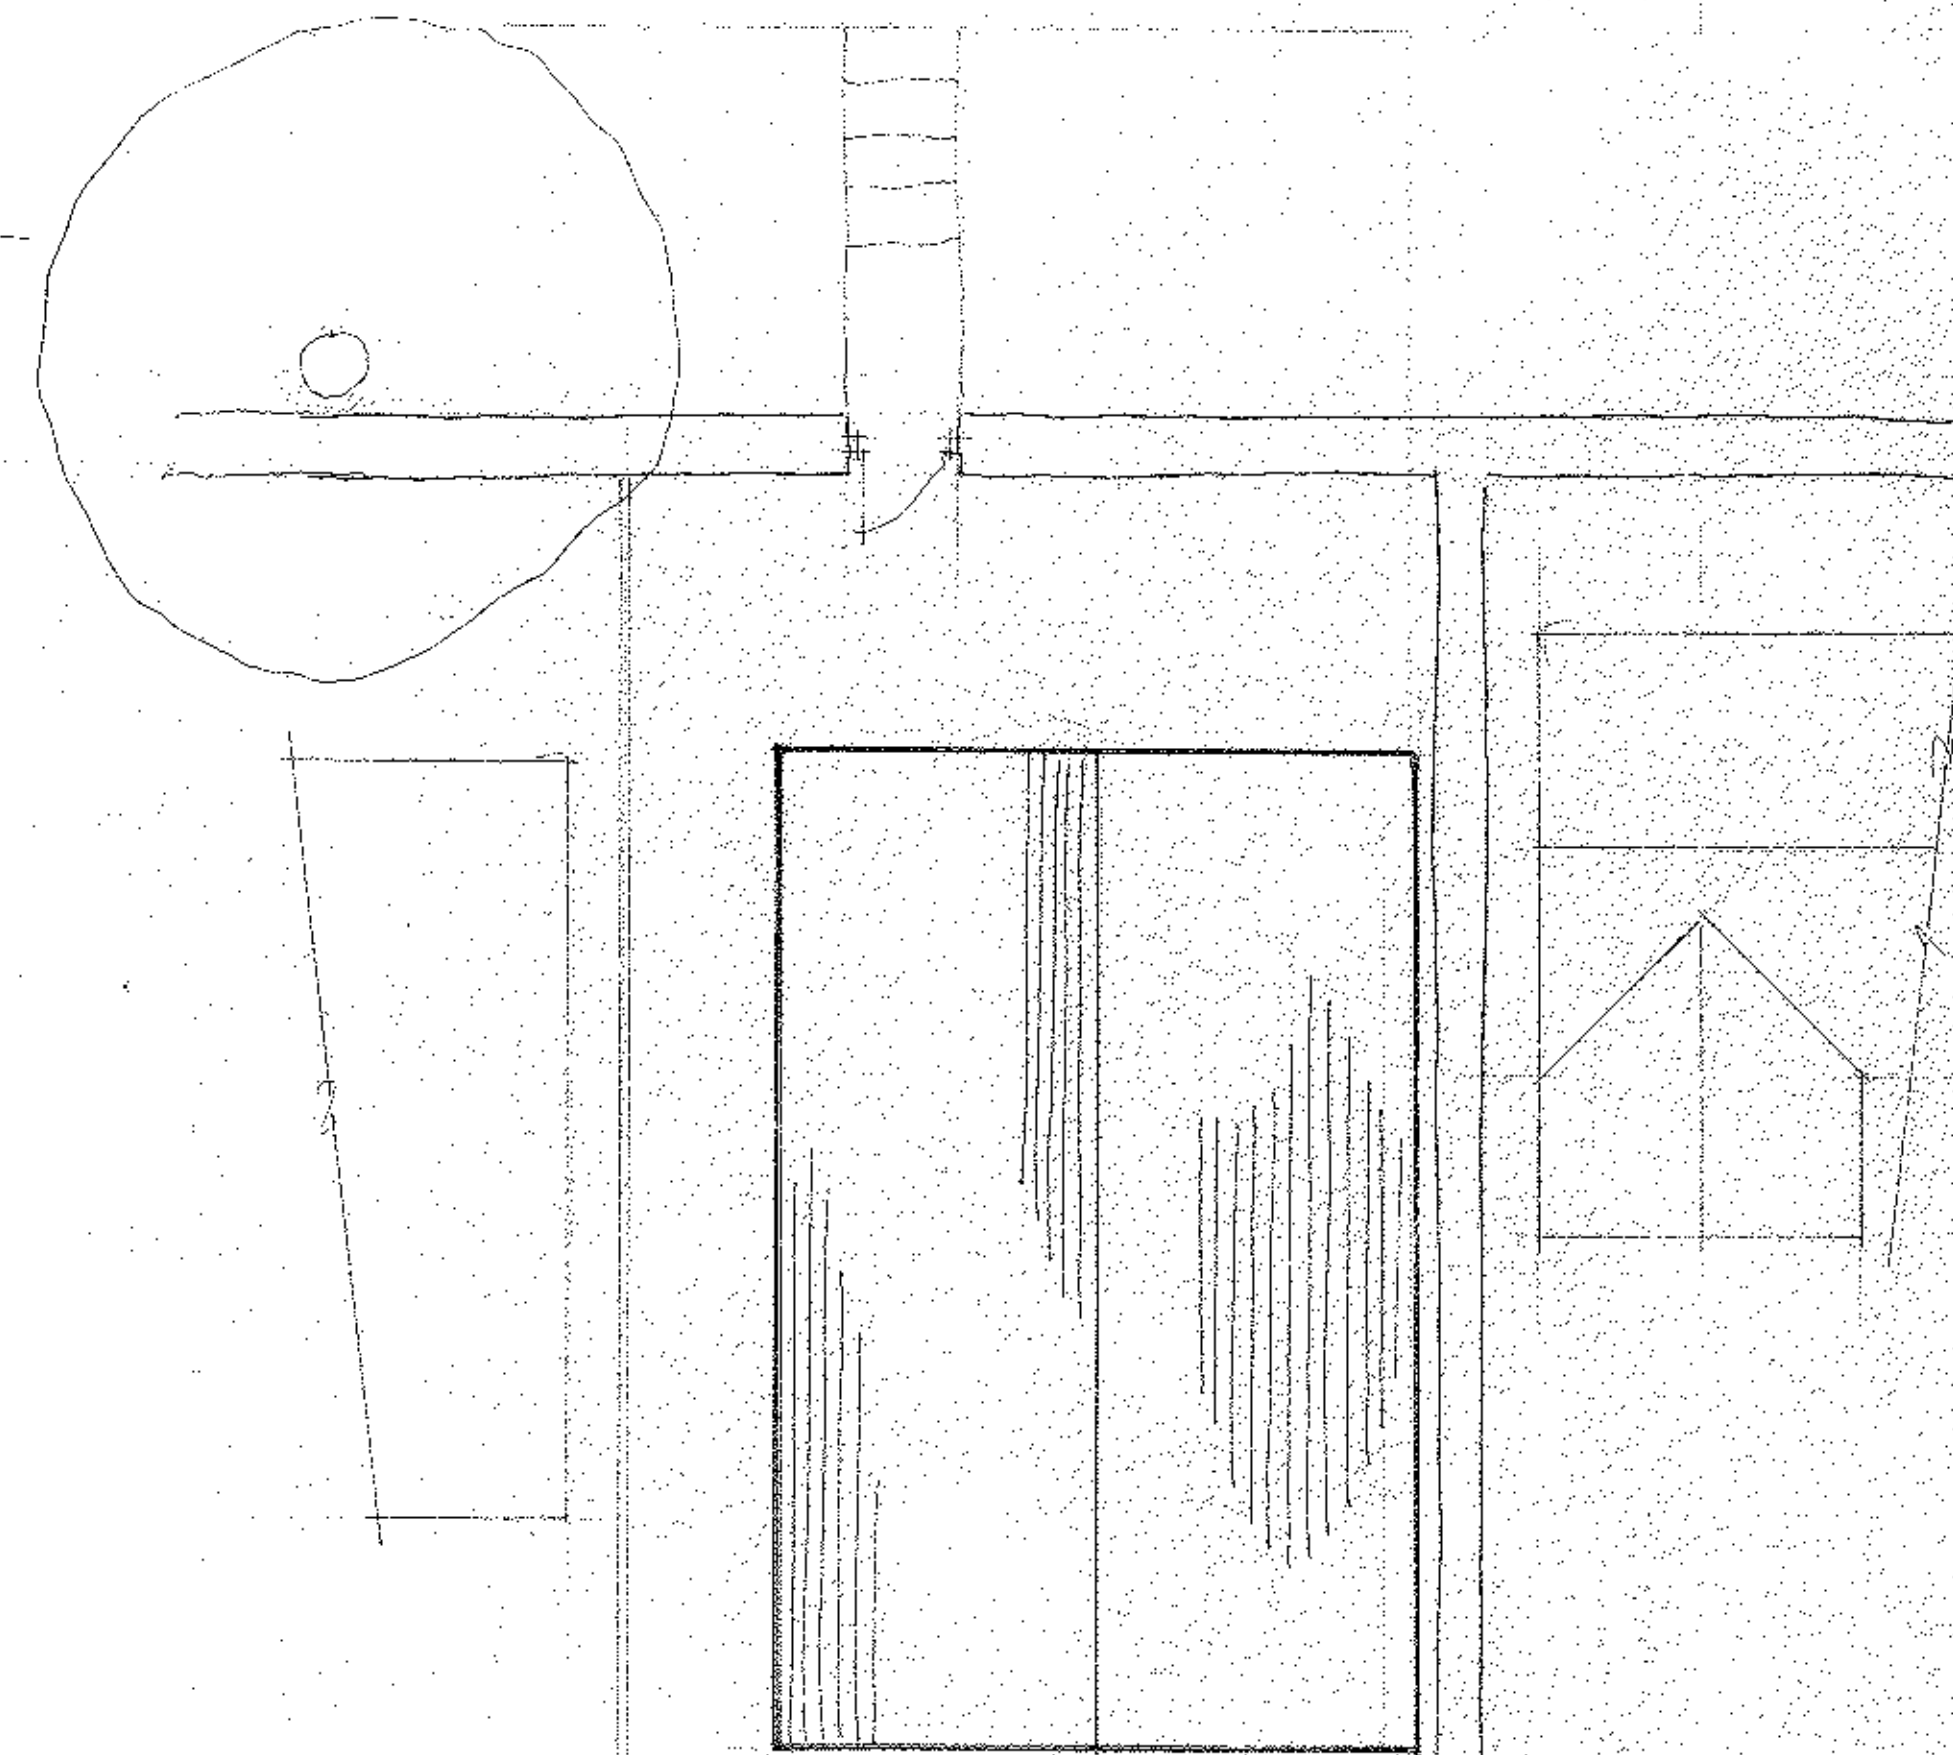

c a r s p a c e s


2500

Proposed Site Plan

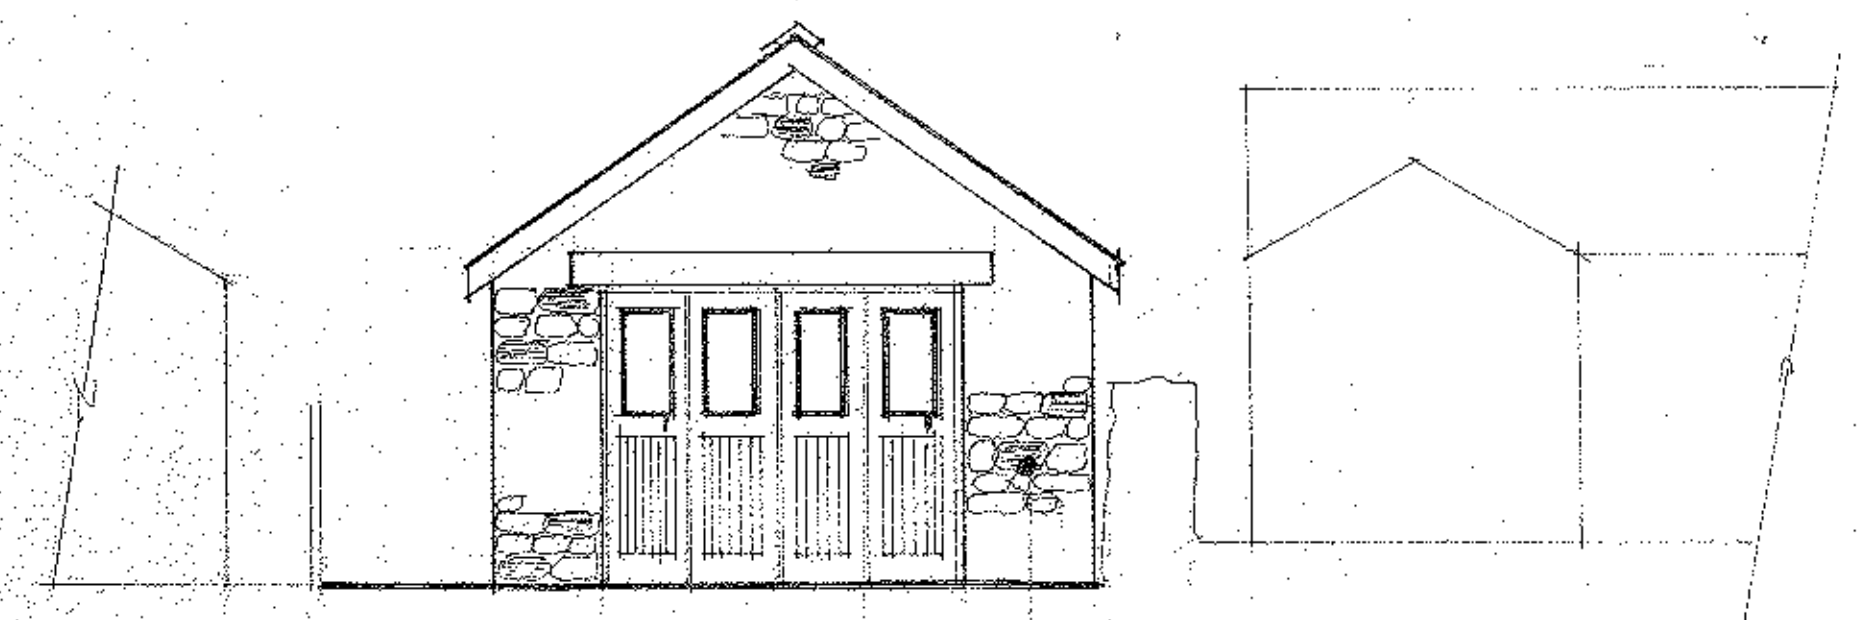


South East

artificial
coursed stone

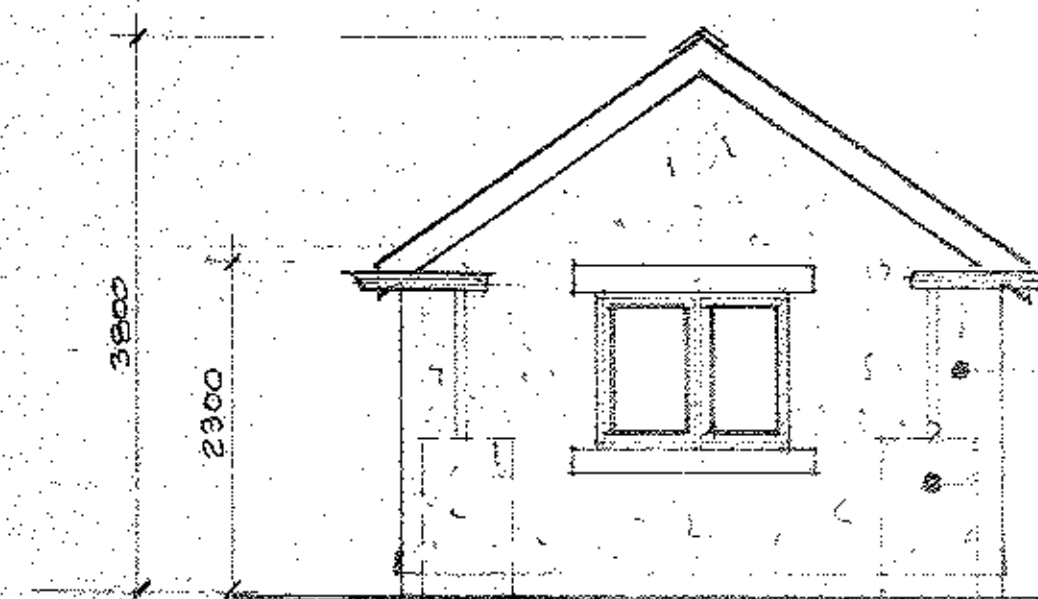


North West

rendered block work
water butts

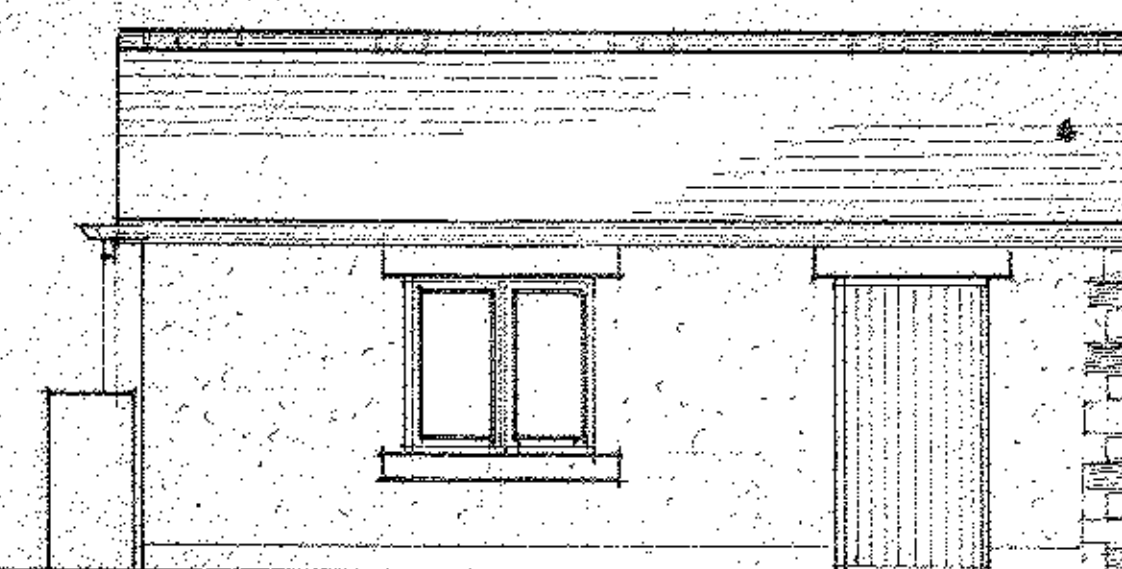


blue state

South West

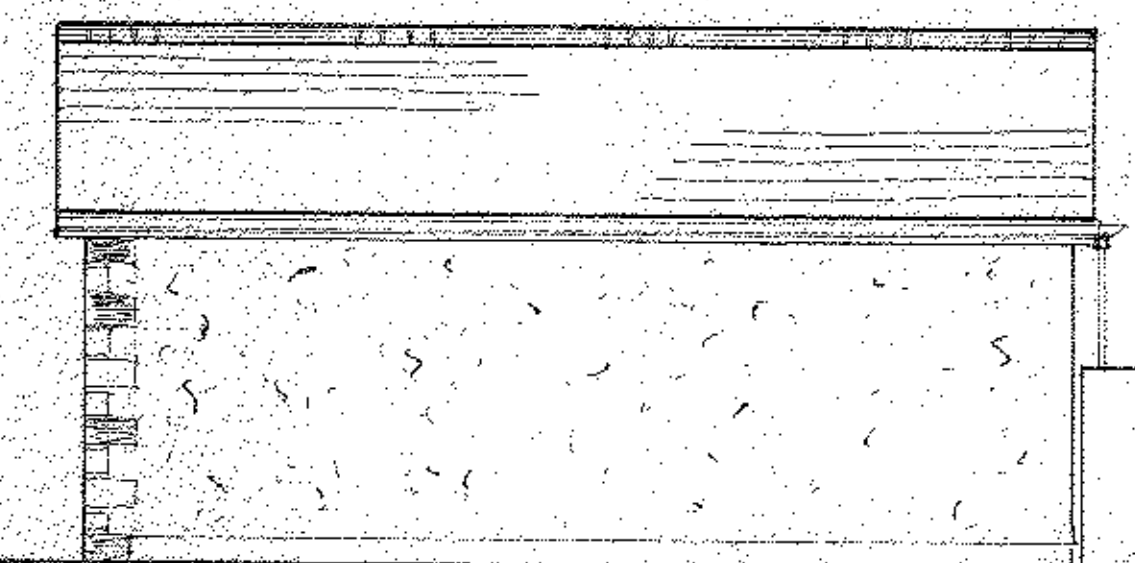

North East

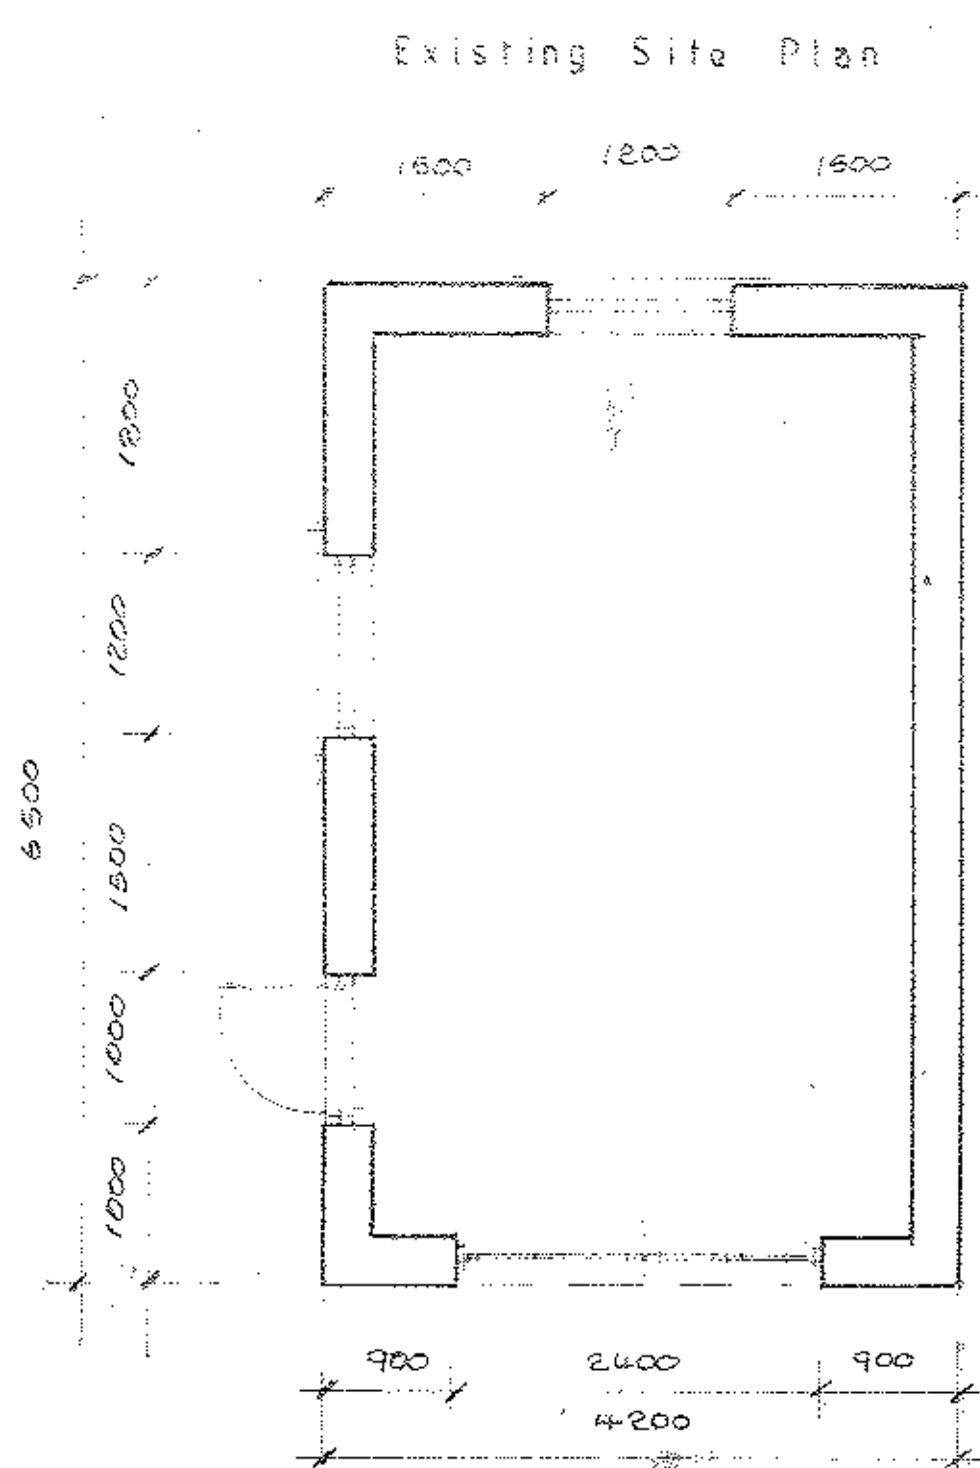

Proposed Plan

S. J. Bialecki Limited
Building Surveyors

Drawing no. 6007

Scale 1:100 & 1:50

Proposed
Replacement Garage
At
17 Humber Street
Longridge

320120931P