

This drawing is the property of IWA Architects. It is to be used for the project and site only. It is not to be reproduced or used in any other way without the written consent of IWA Architects. IWA Architects is not responsible for any errors or omissions in this drawing. It is the responsibility of the client to verify all information and dimensions shown on this drawing. IWA Architects is not responsible for any errors or omissions in this drawing. It is the responsibility of the client to verify all information and dimensions shown on this drawing.

1:2000

Rev.	Date	Description
1	12/12/12	Issue for planning
2	01/03/13	Issue for construction

Talbot Hotel
Chipping

Proposed Basement Floor Plan

Drawn No: 1723.P.101 Rev: 2

Date: Sept '12 Scale: 1:1000EA1

IWA Architects

Watson Mill, Watmore Road, Chipping, Leicestershire, LE17 1DR
T: +44 (0) 1530 422878
F: +44 (0) 1530 422879
E: info@iwaarchitects.co.uk
W: www.iwaarchitects.co.uk


320120962P

The drawing is the property of IWA Architects. Copyright is reserved by IWA Architects and the drawing is issued on condition that it is not copied, reproduced, or used in any way without the written consent of IWA Architects.



Dimensions should not be taken as absolute. All dimensions are indicated as close as possible to the actual dimensions of the building.

1:200

N

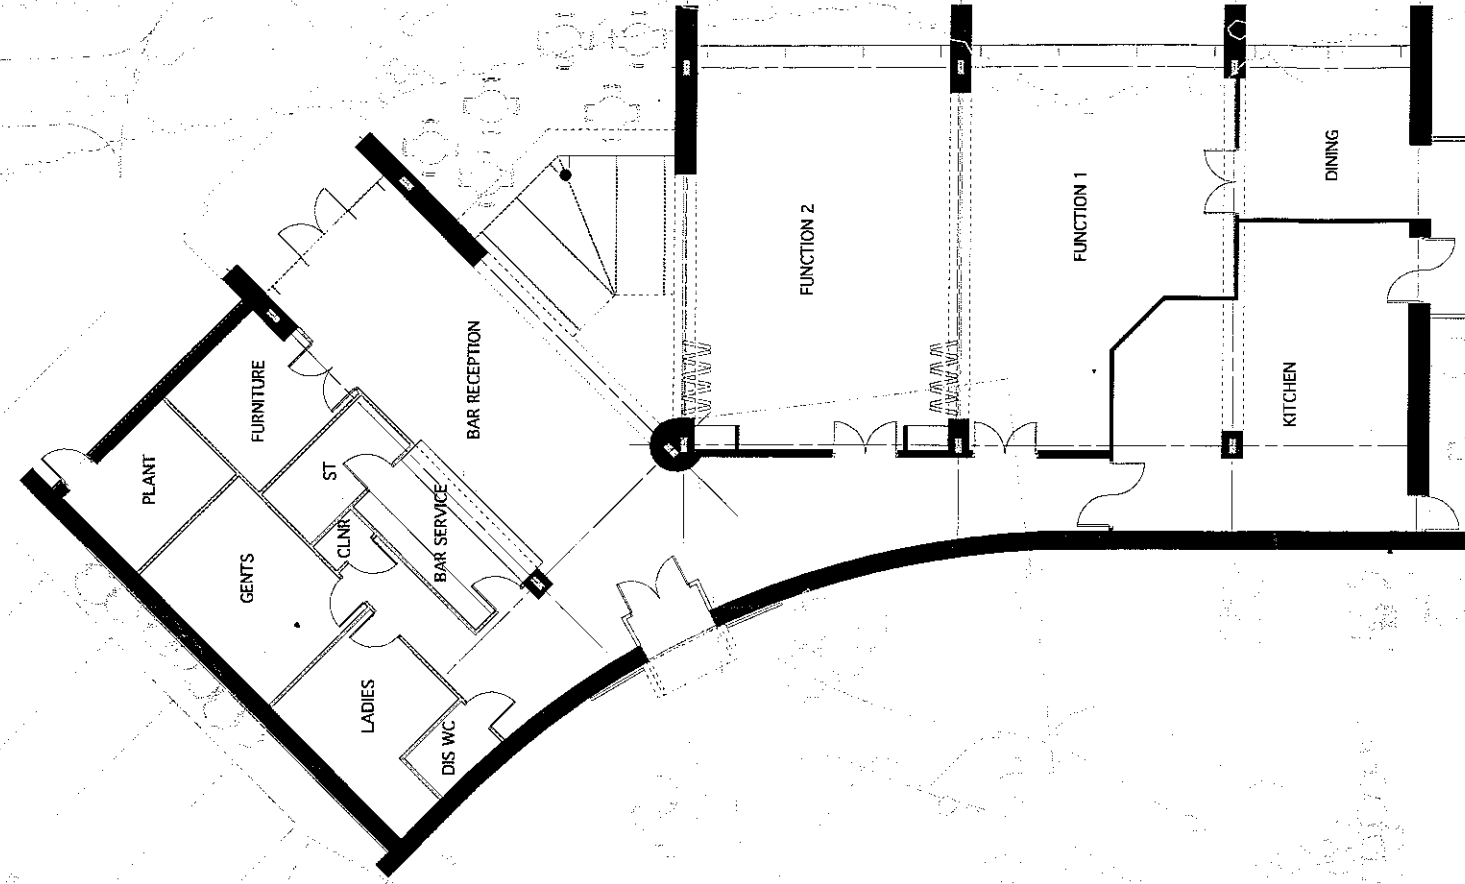

OUTLINE OF EXISTING
EXTENSION

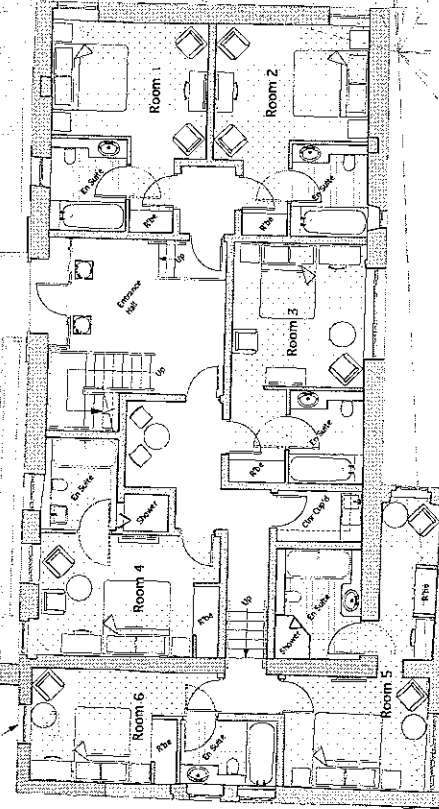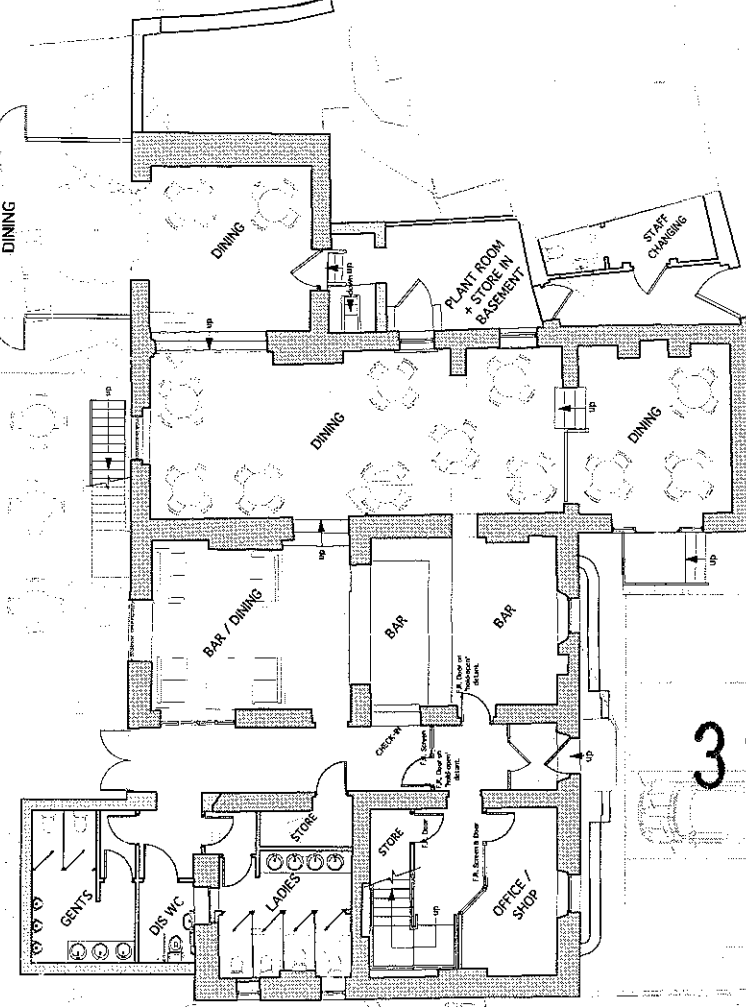

Ref: Date: Description:
A 03/10/12 From: Report to: Jan 2012

**Talbot Hotel
Chipping**

Proposed Ground Floor Plans

Drawn No.: 1723.P.102 Rev.: A

Date: Sept '12 Scale: 1:100@A1

IWA Architects

Walsden Mill, Walsden Road, Chipping, Lincolnshire, NG16 1UL
T: +44 (0) 1509 422497
F: +44 (0) 1509 422478
W: www.iwaarchitects.co.uk



320120962P

This drawing is the property of IWA Architects. Copyright is reserved by IWA Architects and no part of it may be reproduced without the written permission of IWA Architects.


Dimensions should not be scaled. All dimensions to be checked on site by the contractor before construction of the building and if they vary, the contractor shall be responsible for any variation.

1:200

0m 5m 10m 15m 20m 25m 30m 35m 40m 45m 50m 55m 60m 65m 70m 75m 80m 85m 90m 95m 100m

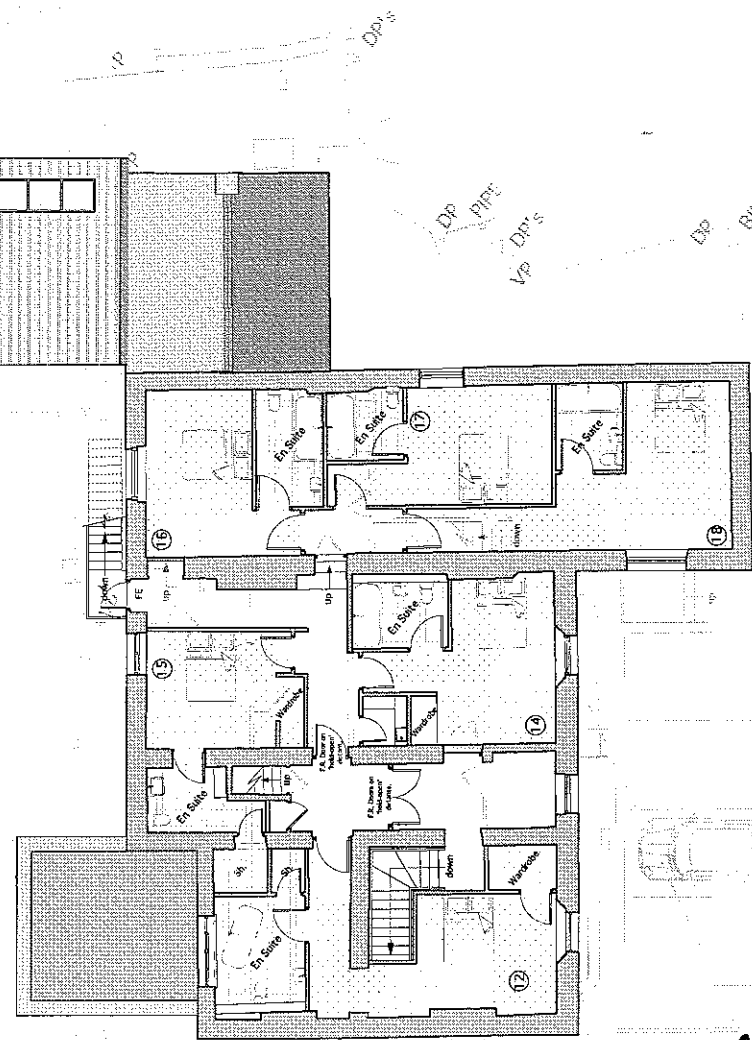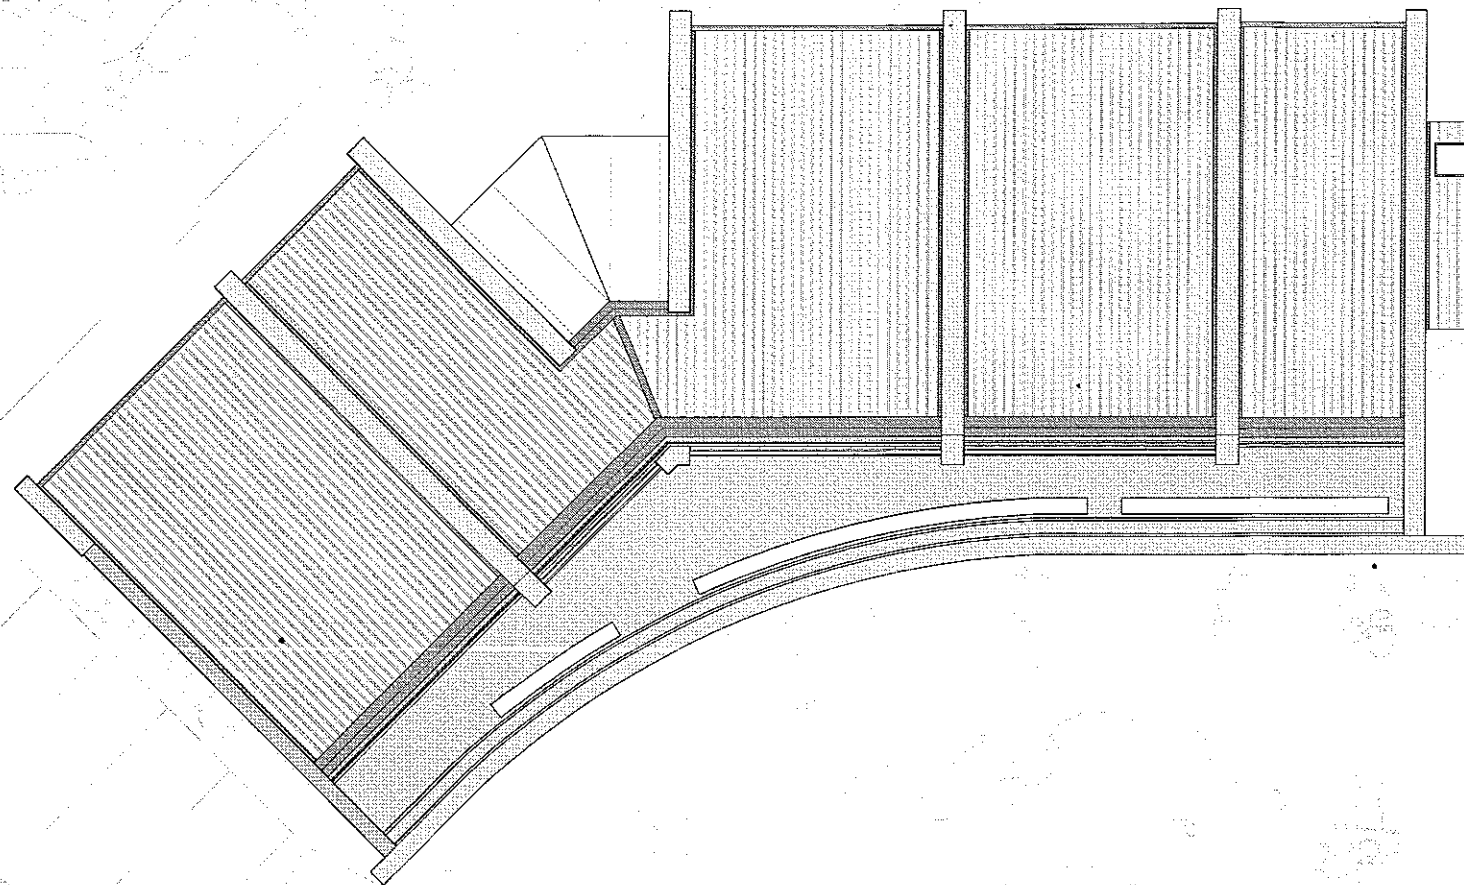

320120962P

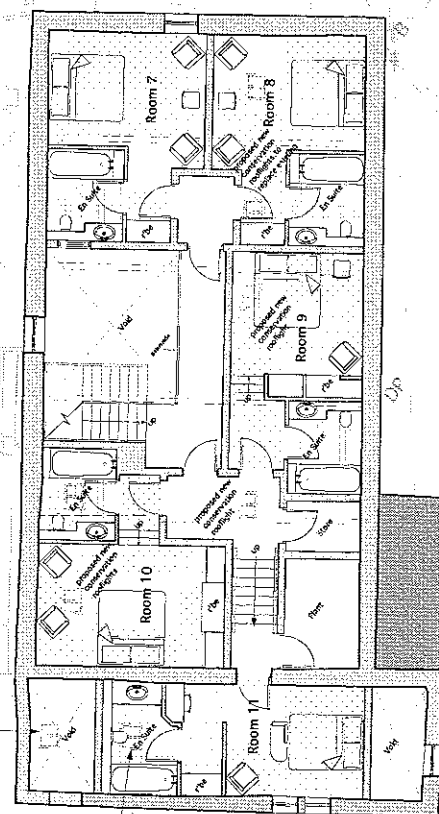

Proj. No. 1723.P.103

Date Sept '12

Scale 1:100@A1

Talbot Hotel
Chipping

Proposed First Floor Plans

Dwg. No.: 1723.P.103

Rev.: A

Date Sept '12

Scale 1:100@A1

IWA Architects

Watson M.A., Vanden Tol, C. Llewellyn, P. L. L.

Tel: +44 (0) 1200 422477



Fax: +44 (0) 1200 422478

Web: www.iwaarchitects.co.uk


This drawing is the property of IWA Architects. Copyright is reserved for the author and all rights are reserved. It is not to be copied, reproduced, or transmitted in any form or by any means, electronic, mechanical, photocopying, recording, or by any information storage and retrieval system, without the prior written permission of IWA Architects.

Dimensions should not be scaled. All dimensions to be checked on site. The contractor shall be responsible for the accuracy of the dimensions.

1:200
0 1m 2m 3m 4m 5m 6m 7m 8m 9m 10m 11m 12m

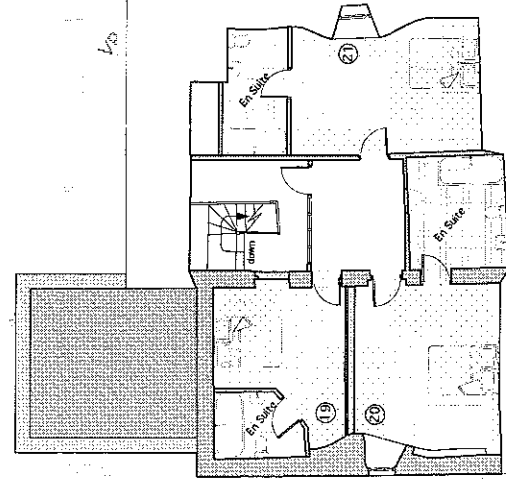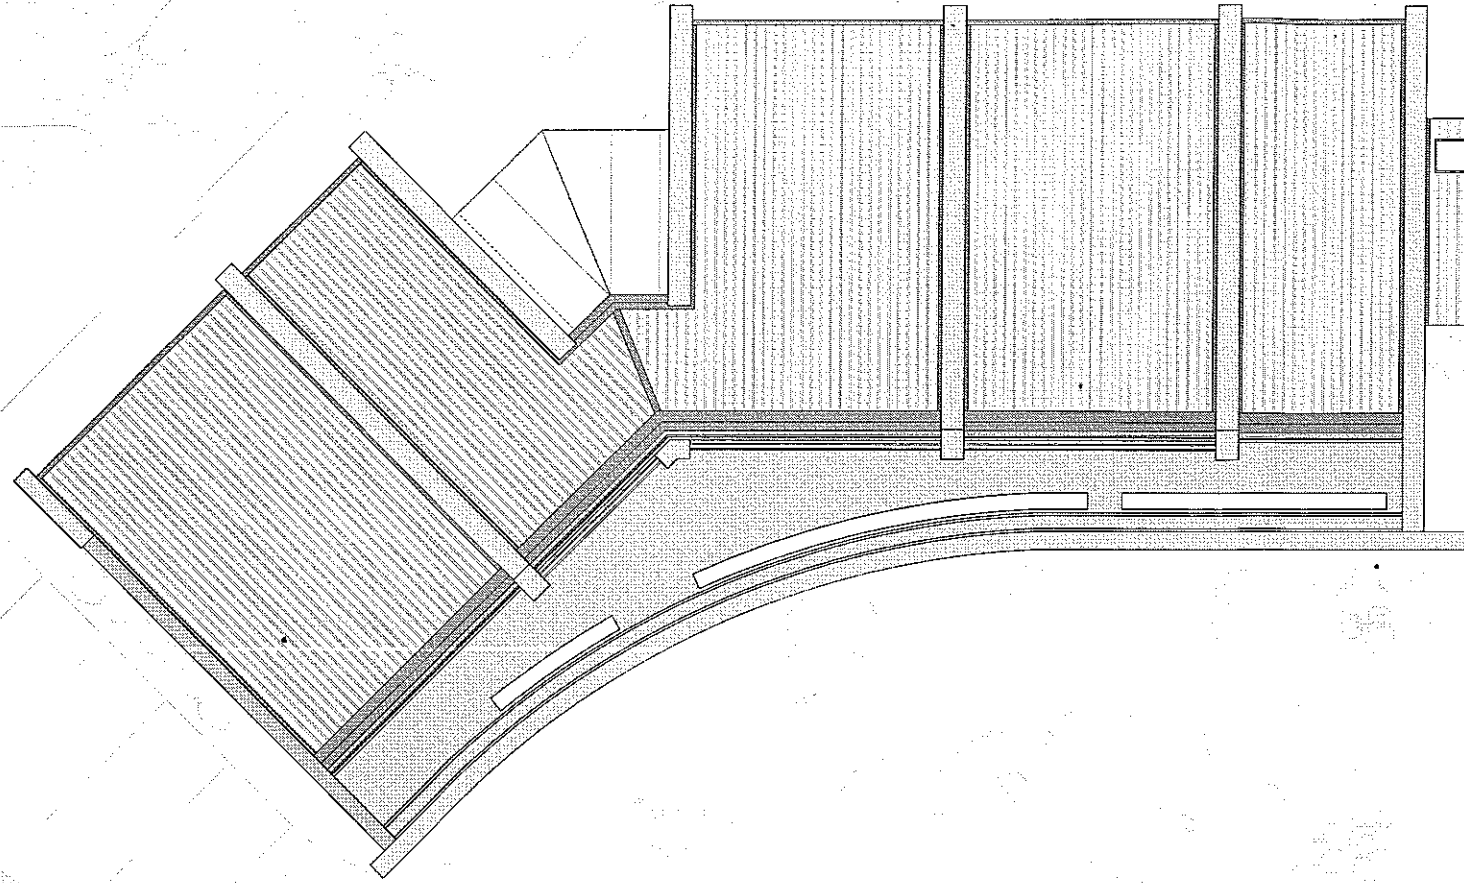

320120962 P

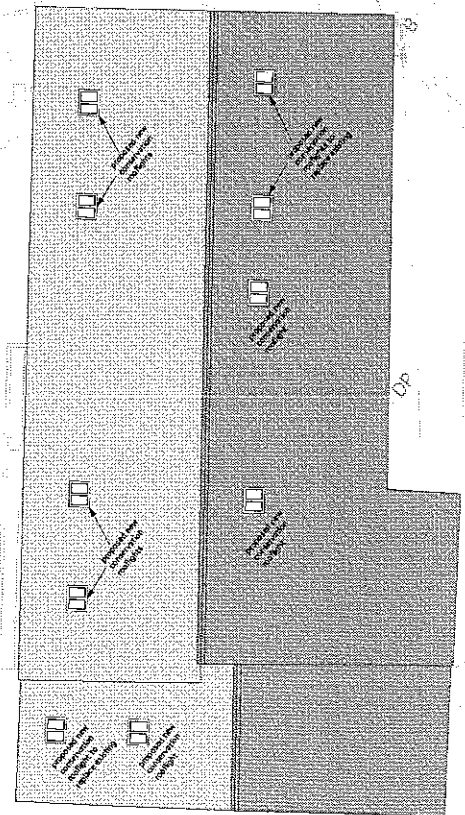

Rev.	Date	Description
------	------	-------------

Talbot Hotel
Chipping

Proposed Second Floor Plan

Drawn: No. 1723.P.104 Rev. 1

Date: Sept. 12 Scale: 1:100@A1


IWA Architects

Warrick MA, Warrick Road, Chipping, Leicestershire, LE87 1UL
Tel: +44 (0) 1509 420467
Fax: +44 (0) 1509 420468
Email: info@iwaarchitects.co.uk
Web: www.iwaarchitects.co.uk


This drawing is the property of IWA Architects. Copyright is reserved by IWA and the drawings are not to be copied, reproduced, or used in any way without the written consent of IWA Architects.

Dimensions should not be scaled. All dimensions to be checked on site by the contractor before commencing work. If there is a discrepancy, the contractor must refer to the architect.

1:200
0m 5m 10m 15m 20m 25m 30m 35m 40m 45m 50m 55m 60m 65m 70m 75m 80m 85m 90m 95m 100m

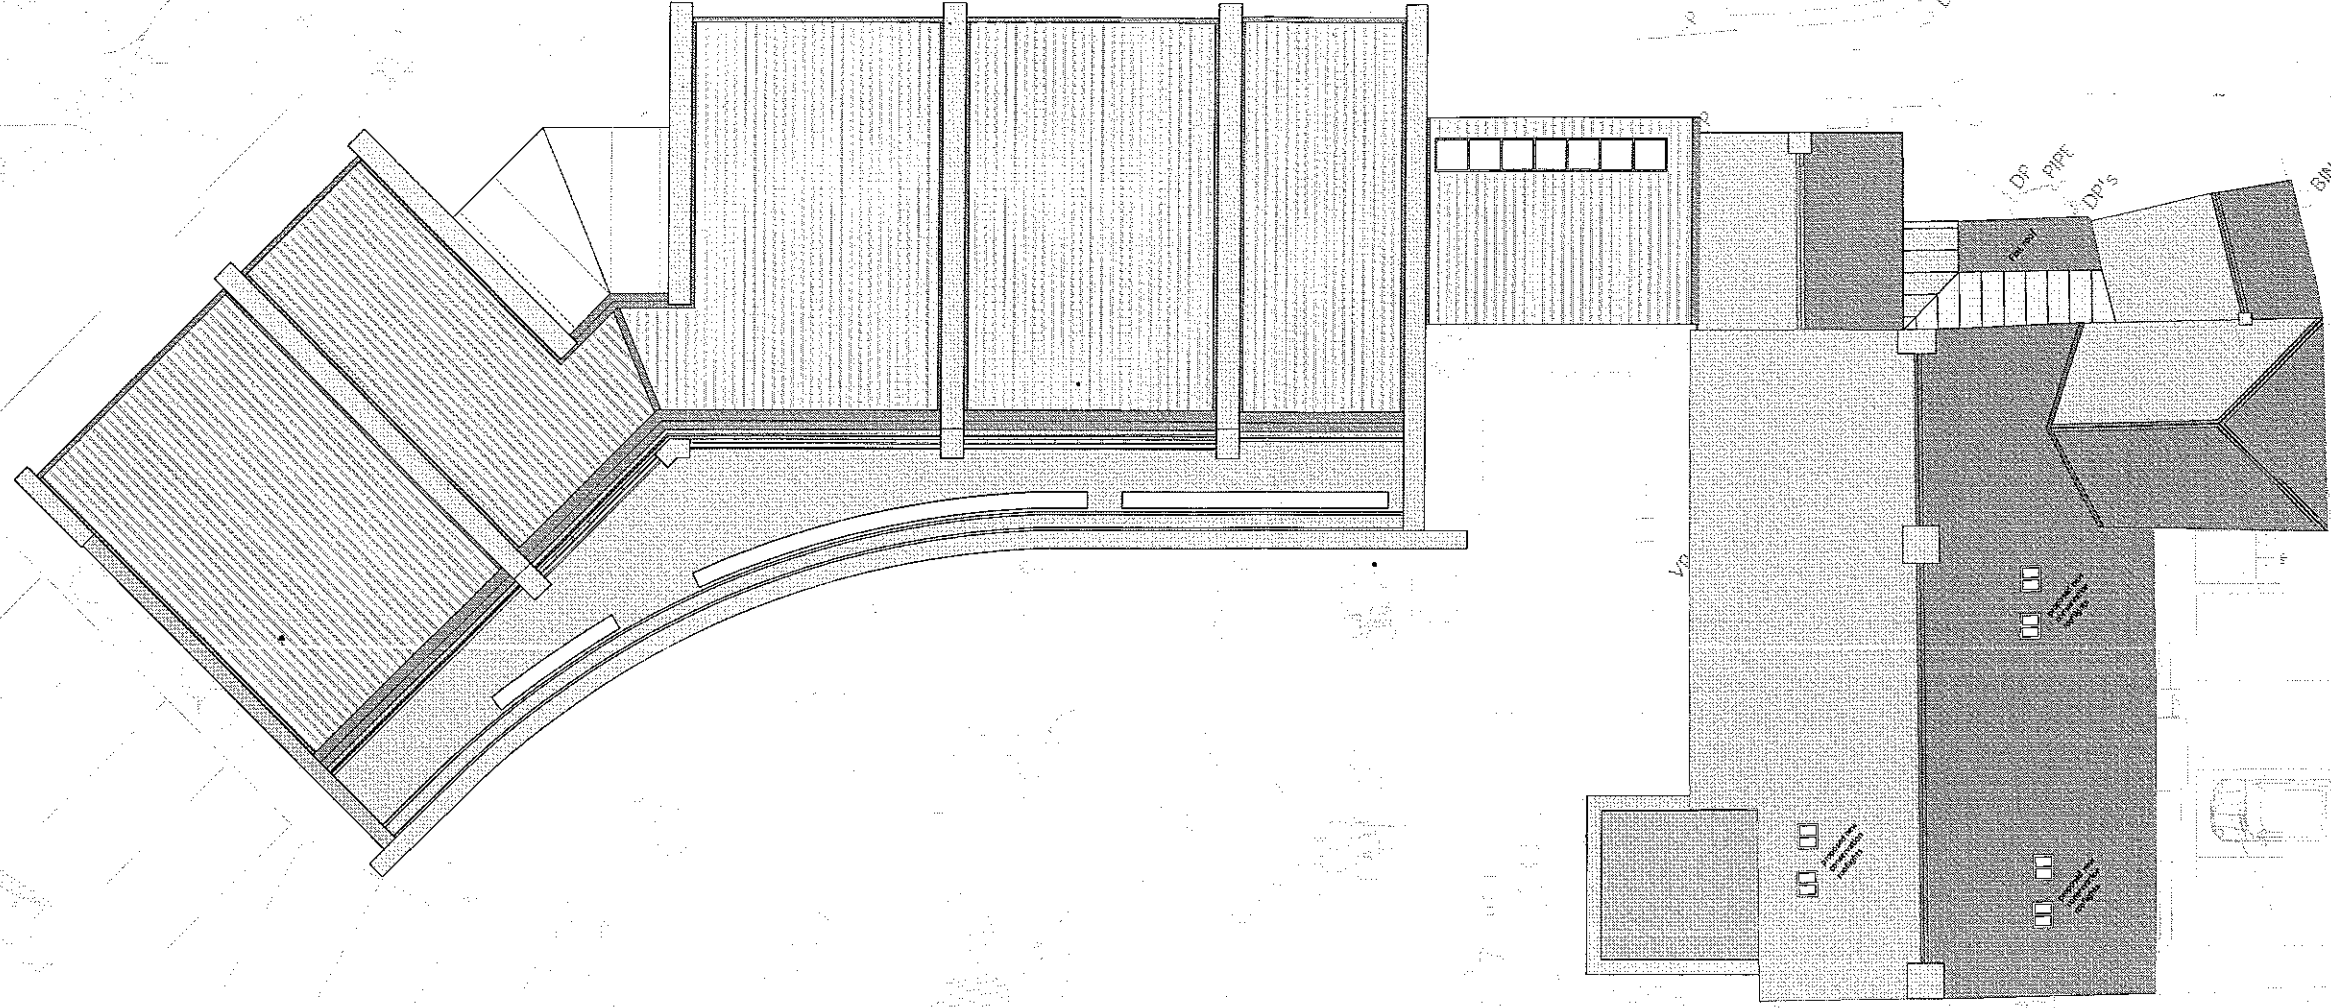

320120962P

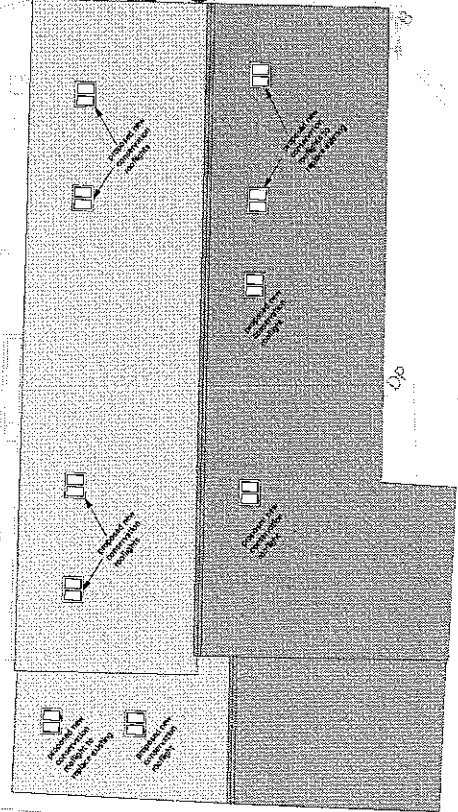

Rev. Date Description

Talbot Hotel
Chipping

Proposed Roof Plans

Draw. No.: 1723.P.105 Rev.7

Date Sept '12 Scale: 1:100@A1


IWA Architects

Walsley Mill, Walsley Road, Chipping, Leicestershire, NN7 1LR


T: +44 (0) 1300 422497

F: +44 (0) 1300 452716

W: www.iwaarchitects.co.uk

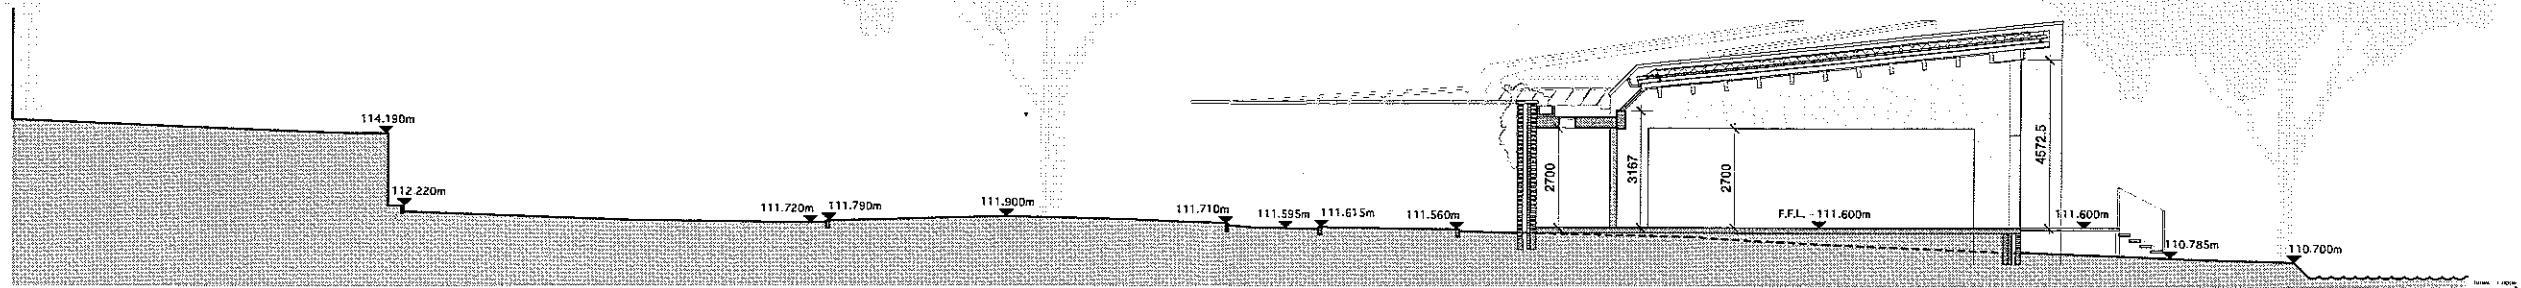


Site Section A-A

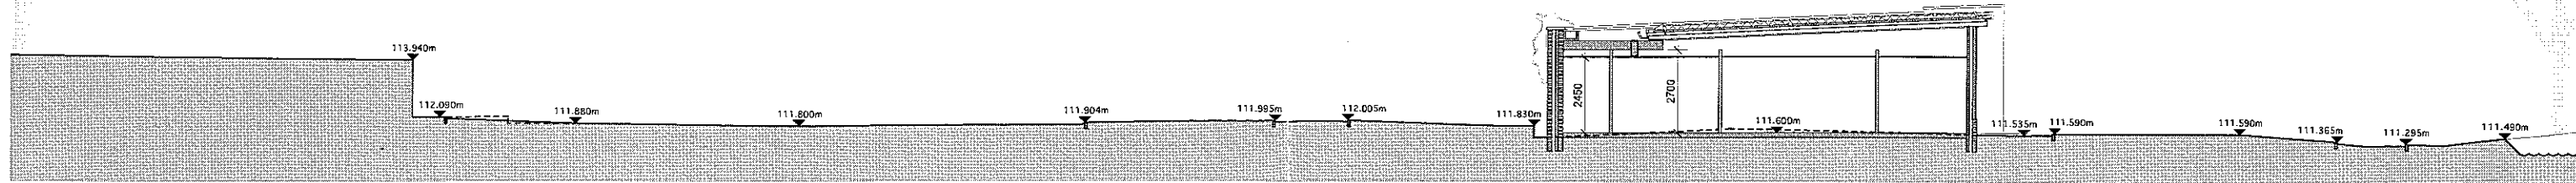

Site Section B-B

320120962P

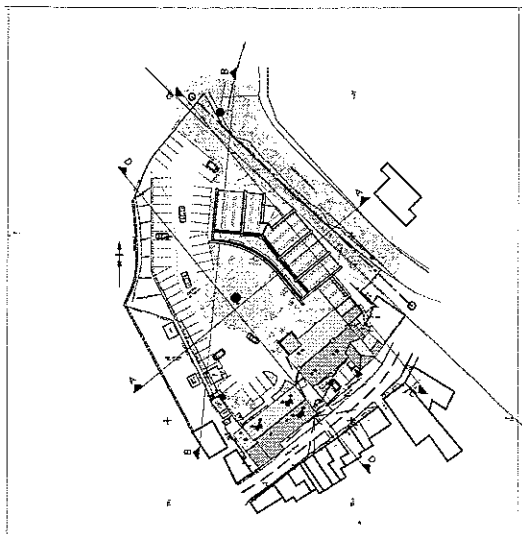

This drawing is the property of IWA Architects. Copyright is reserved by IWA Architects and the drawing is issued on condition that it is not copied, either wholly or in part without the consent in writing of IWA Architects.

Dimensions should not be scaled. All dimensions to be checked on site by the contractor before commencement of the relevant part of the work.



Rev.	Date	Description

Talbot Hotel
Chipping

Proposed Site Sections -
Sheet 1


Drawg No. 1723 P.108 Rev. -

Date: Sept 12 Scale: 1:100@A1


IWA Architects

Waterloo Mill, Waterloo Road, Citheroe, Lancashire, BB7 1LR


t: +44 (0) 1200 429487
f: +44 (0) 1200 458278
e: admin@iwaarchitects.co.uk
w: www.iwaarchitects.co.uk

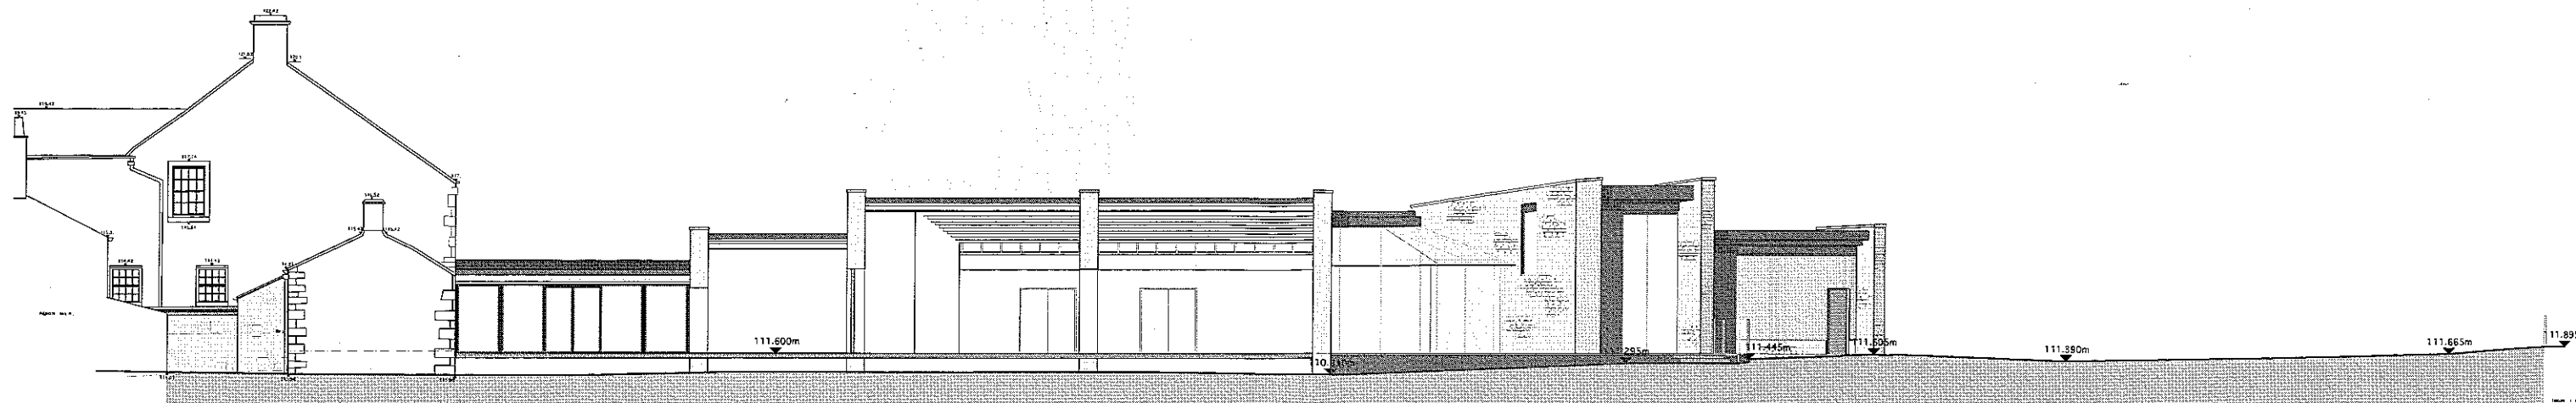

Site Section C-C

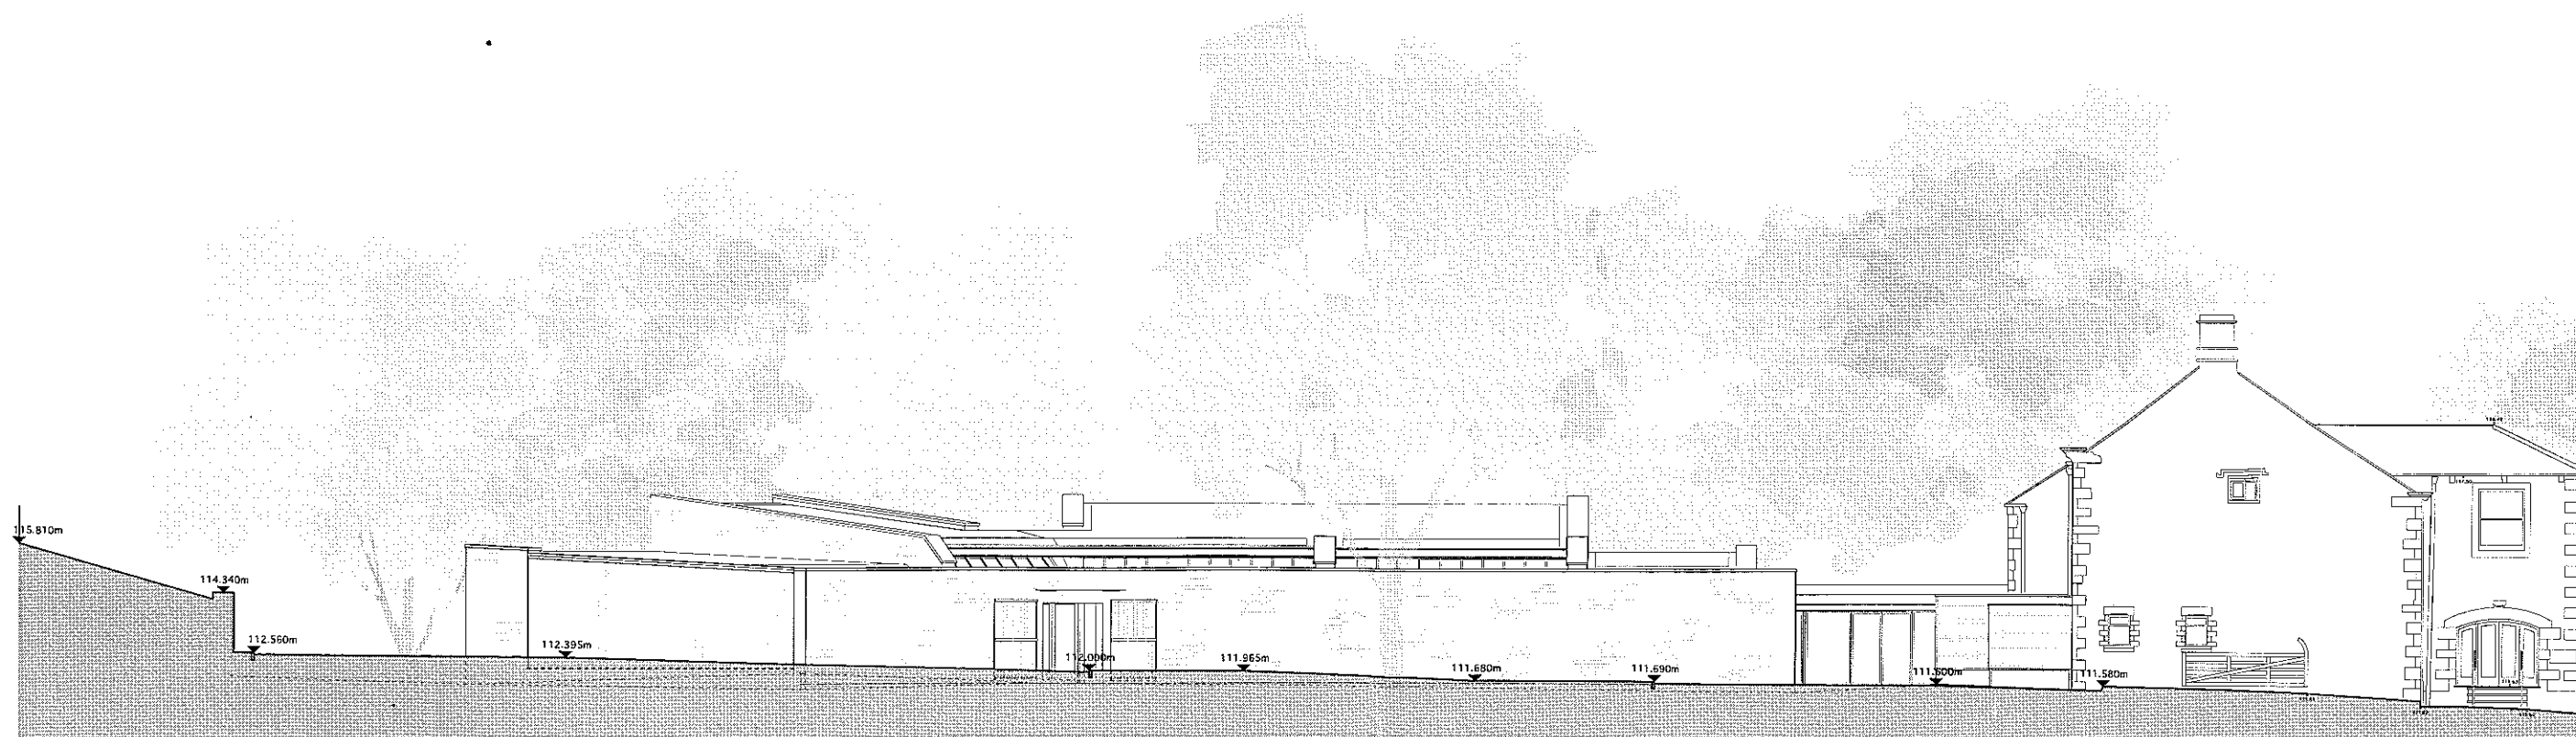

Site Section D-D

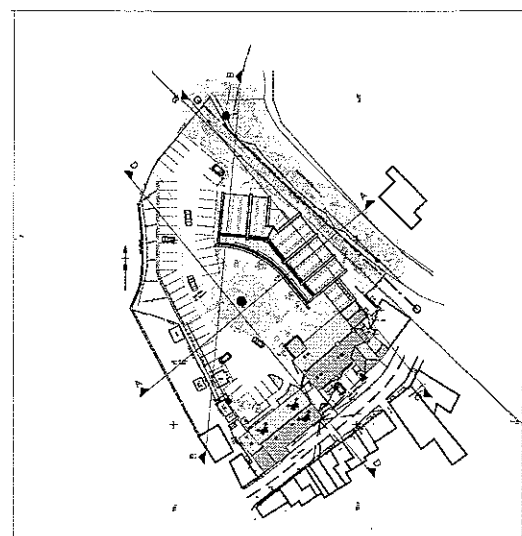

320120962P

Rev	Date	Description
Talbot Hotel		
Chipping		
Proposed Site Sections -		
Sheet 2		
Dwg. No.: 1723.P.109		Rev: -
Date: Sept 12	Scale: 1:100@A1	
IWA Architects		
Watson M.F. Watkinson Road, Clitheroe, Lancashire, BB7 1LR.		
t: + 44 (0) 1200 423487		
f: + 44 (0) 1200 468279		
e: info@iwaarchitects.co.uk		
w: www.iwaarchitects.co.uk		

This drawing is the property of IWA Architects. Copyright is reserved by them and the drawing is issued on condition that it is not copied either wholly or in part without the consent in writing of IWA Architects.

Dimensions must be indicated. All dimensions to be divided on either the centimetre before commencement of the relevant part of the work.


0 1000 2000 3000 4000 5000









1:100

2710 4300



This drawing is the property of IWA Architects. Copyright is reserved by them and the drawing is issued on condition that it is not copied, either wholly or in part, without the consent in writing of IWA Architects.

Dimensions should not be scaled. All dimensions to be checked on site by the contractor before commencement of the relevant part of the work.

 

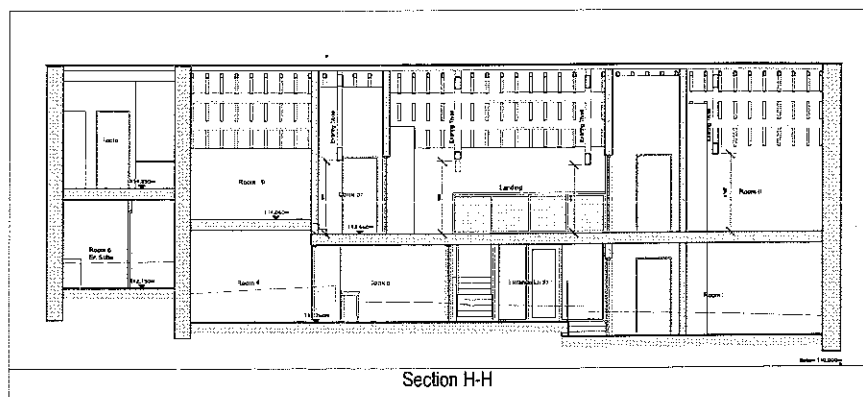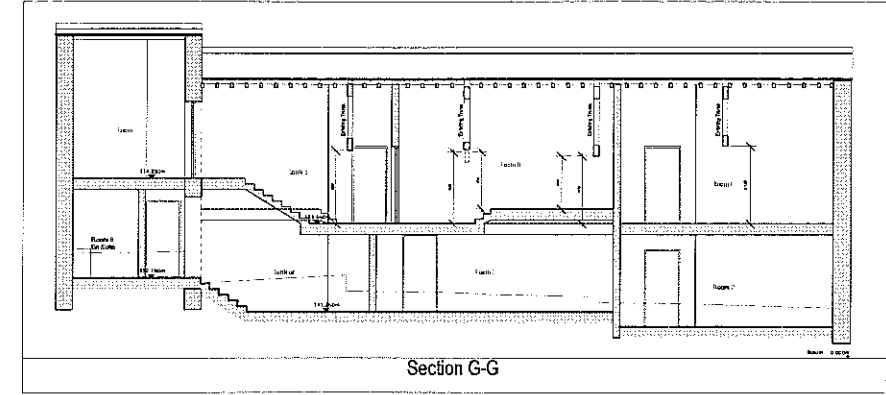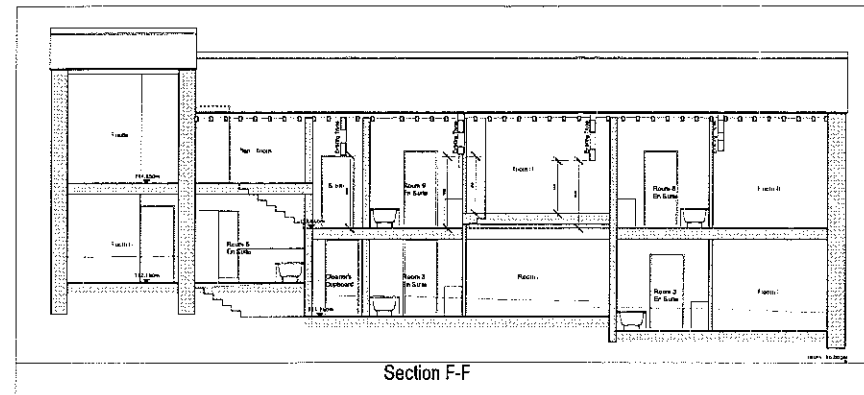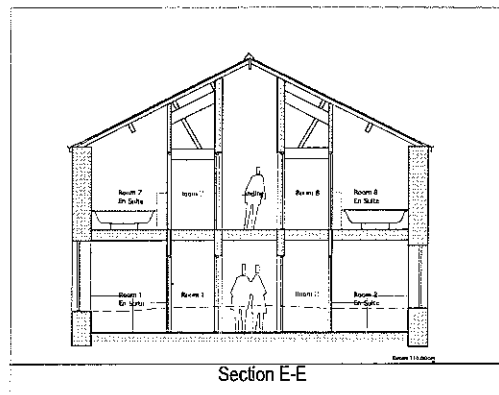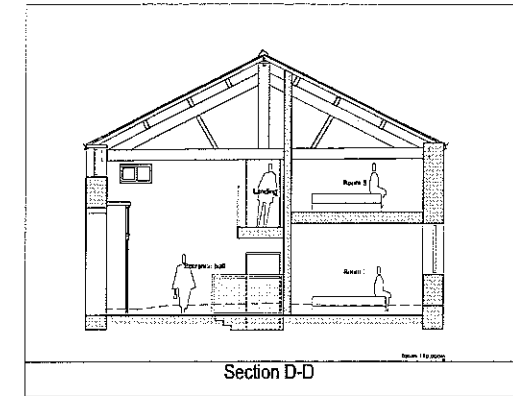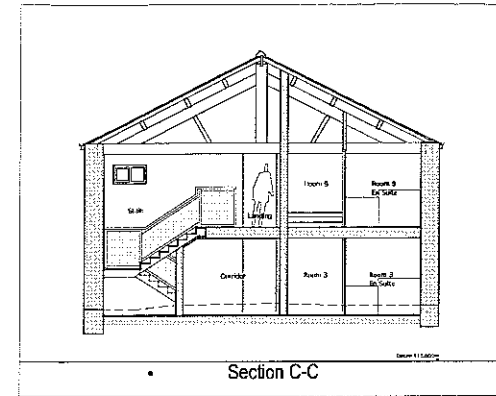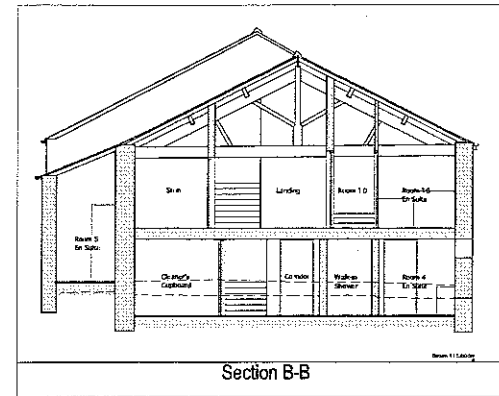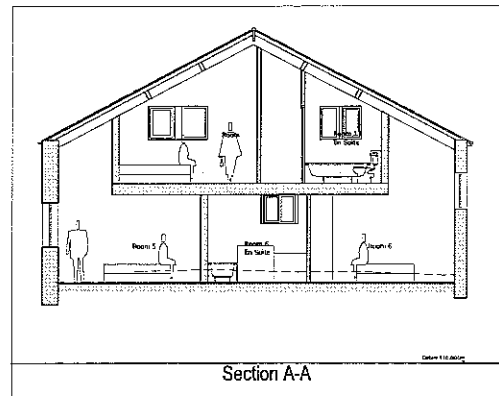

320120962 P

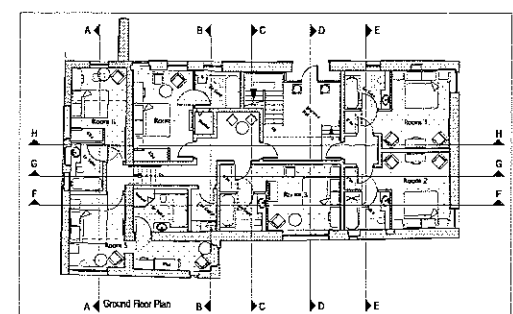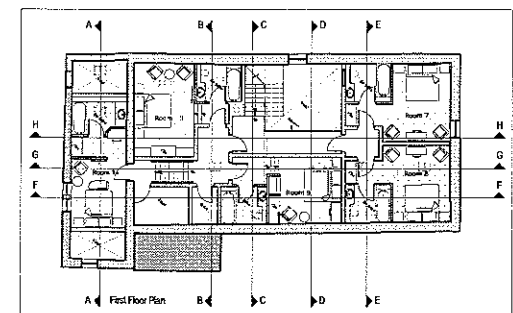

Rev	Date	Description
A	03.10.12	Room layouts to Barn revised

Talbot Hotel
Chipping

Proposed Sections - Barn

Dwg. No.: 1723.P.110 Rev.: A

Date: Sept 12 Scale: 1:100@A1

IWA Architects
Waterside Mill, Waterloo Road, Clitheroe, Lancashire, BB7 1LR

T: +44 (0) 1200 423487
F: +44 (0) 1200 428278
e: admin@iwa-architects.co.uk
w: www.iwaarchitects.co.uk