
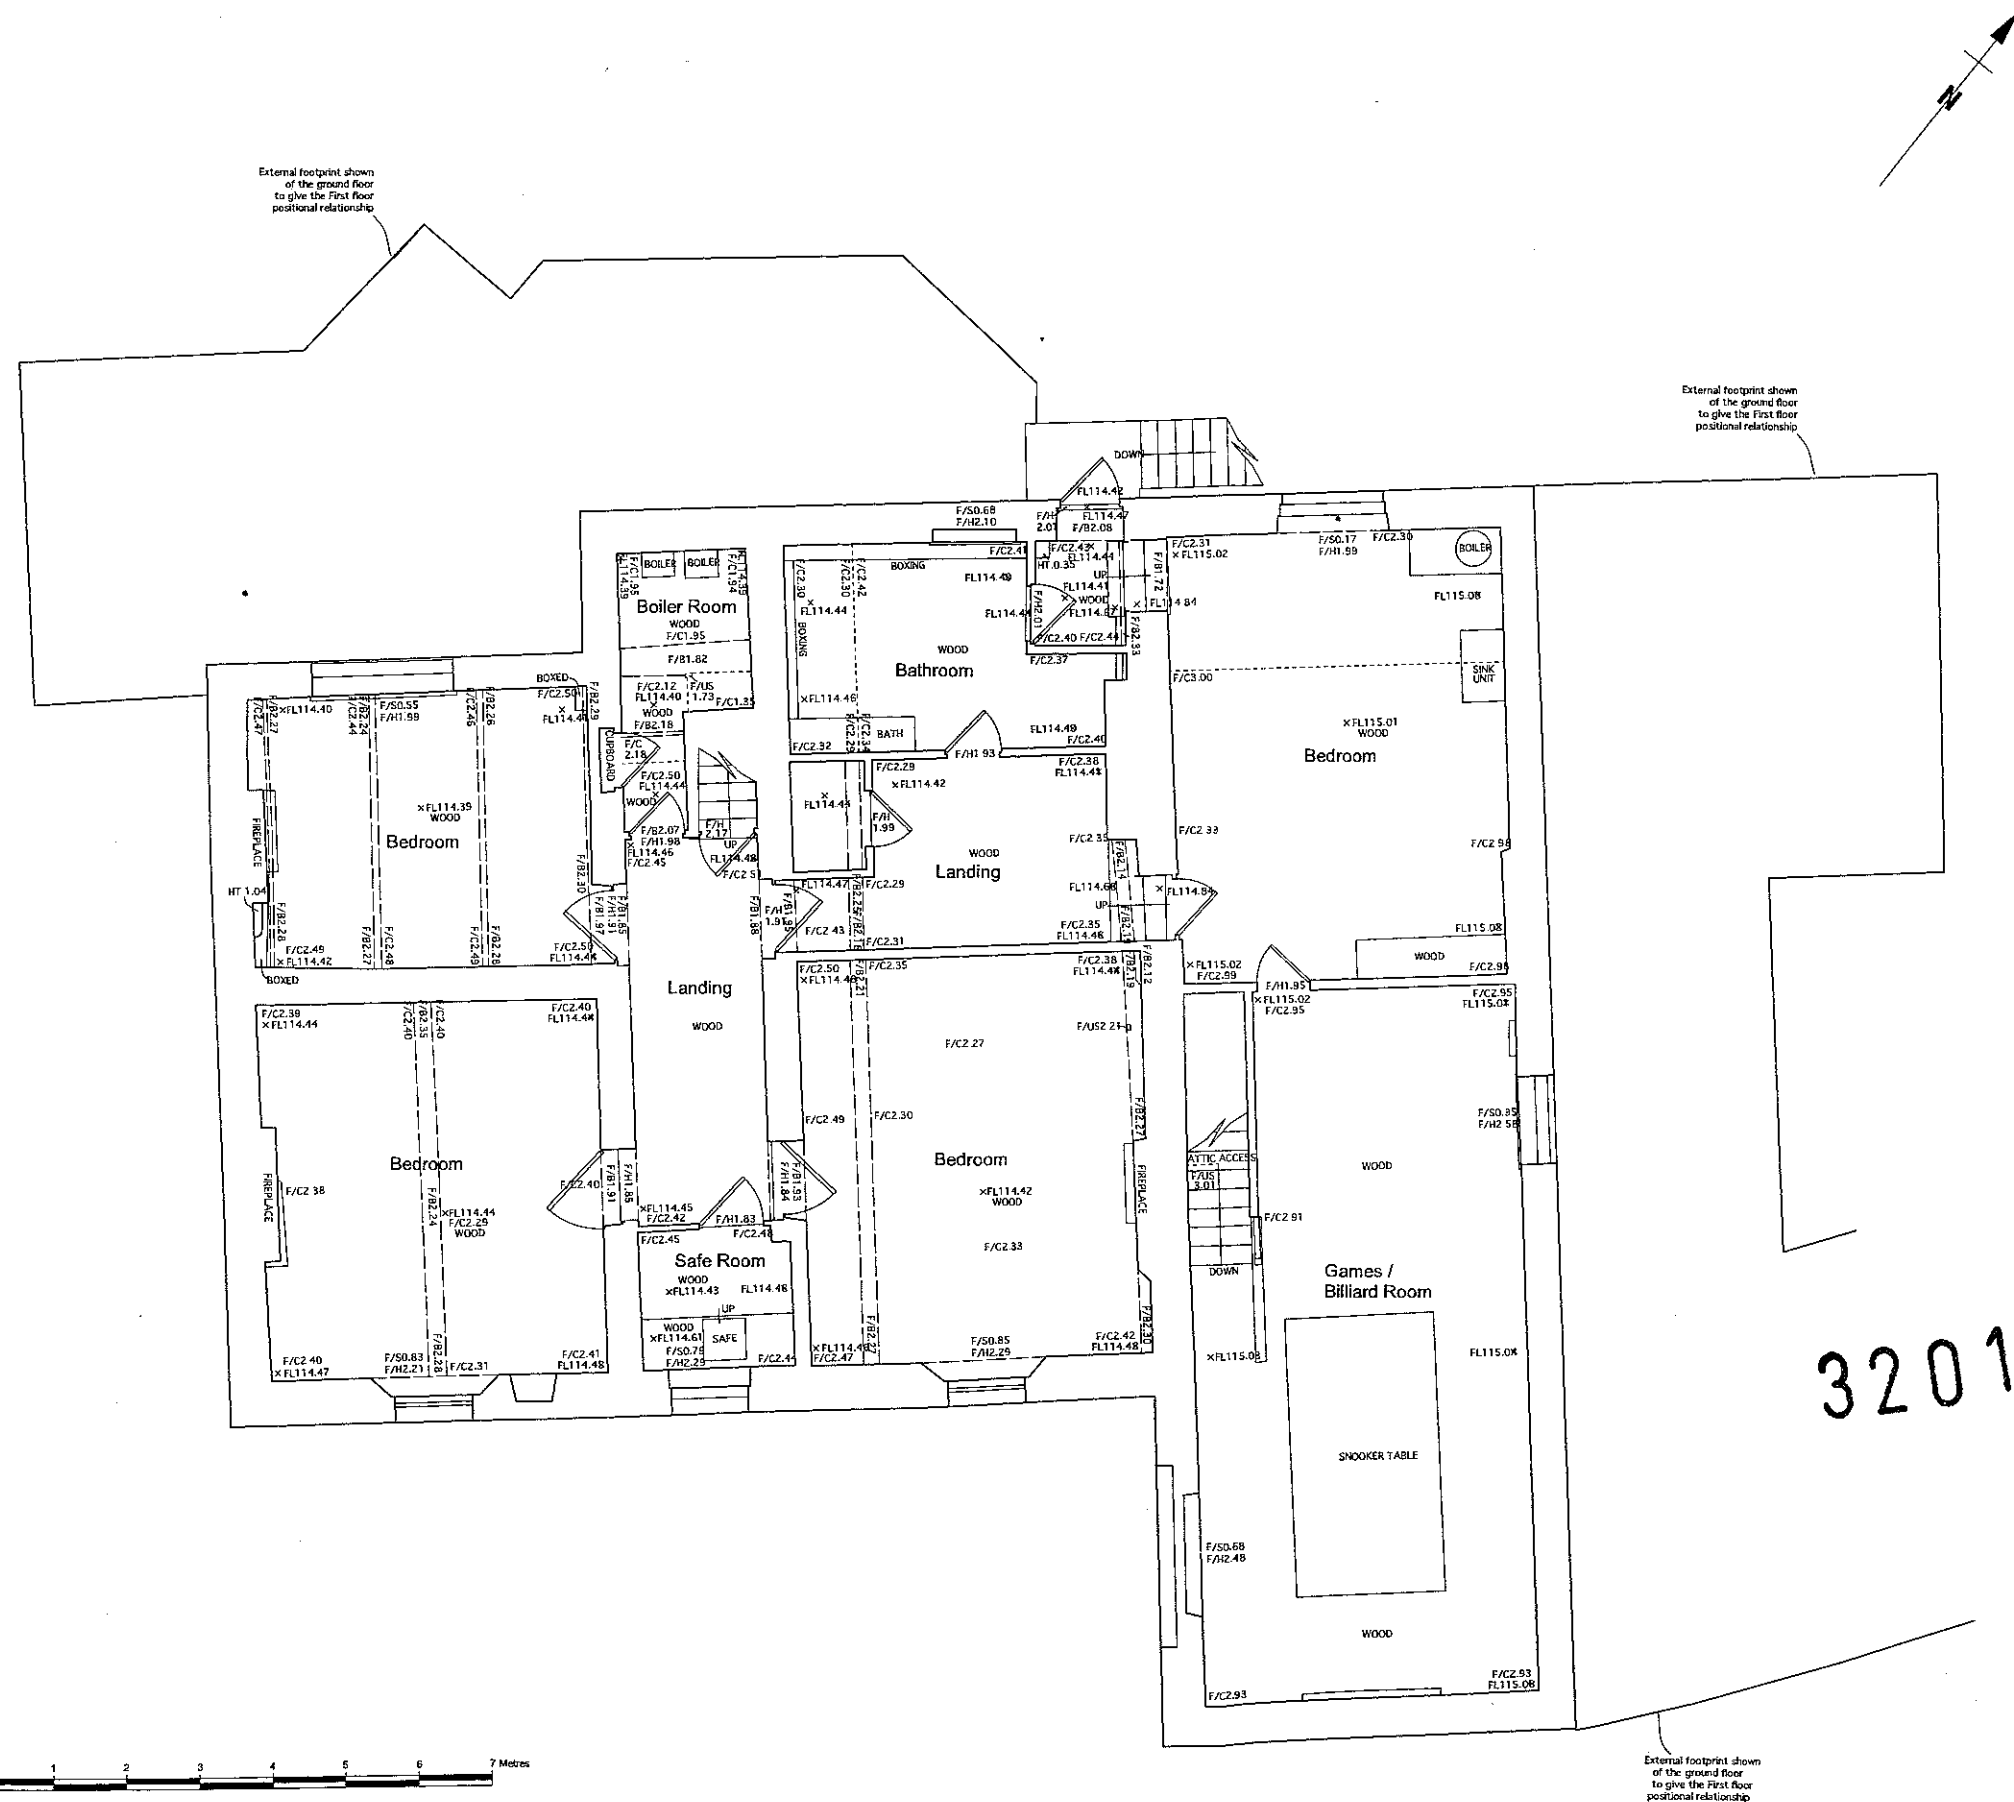


[illegible]

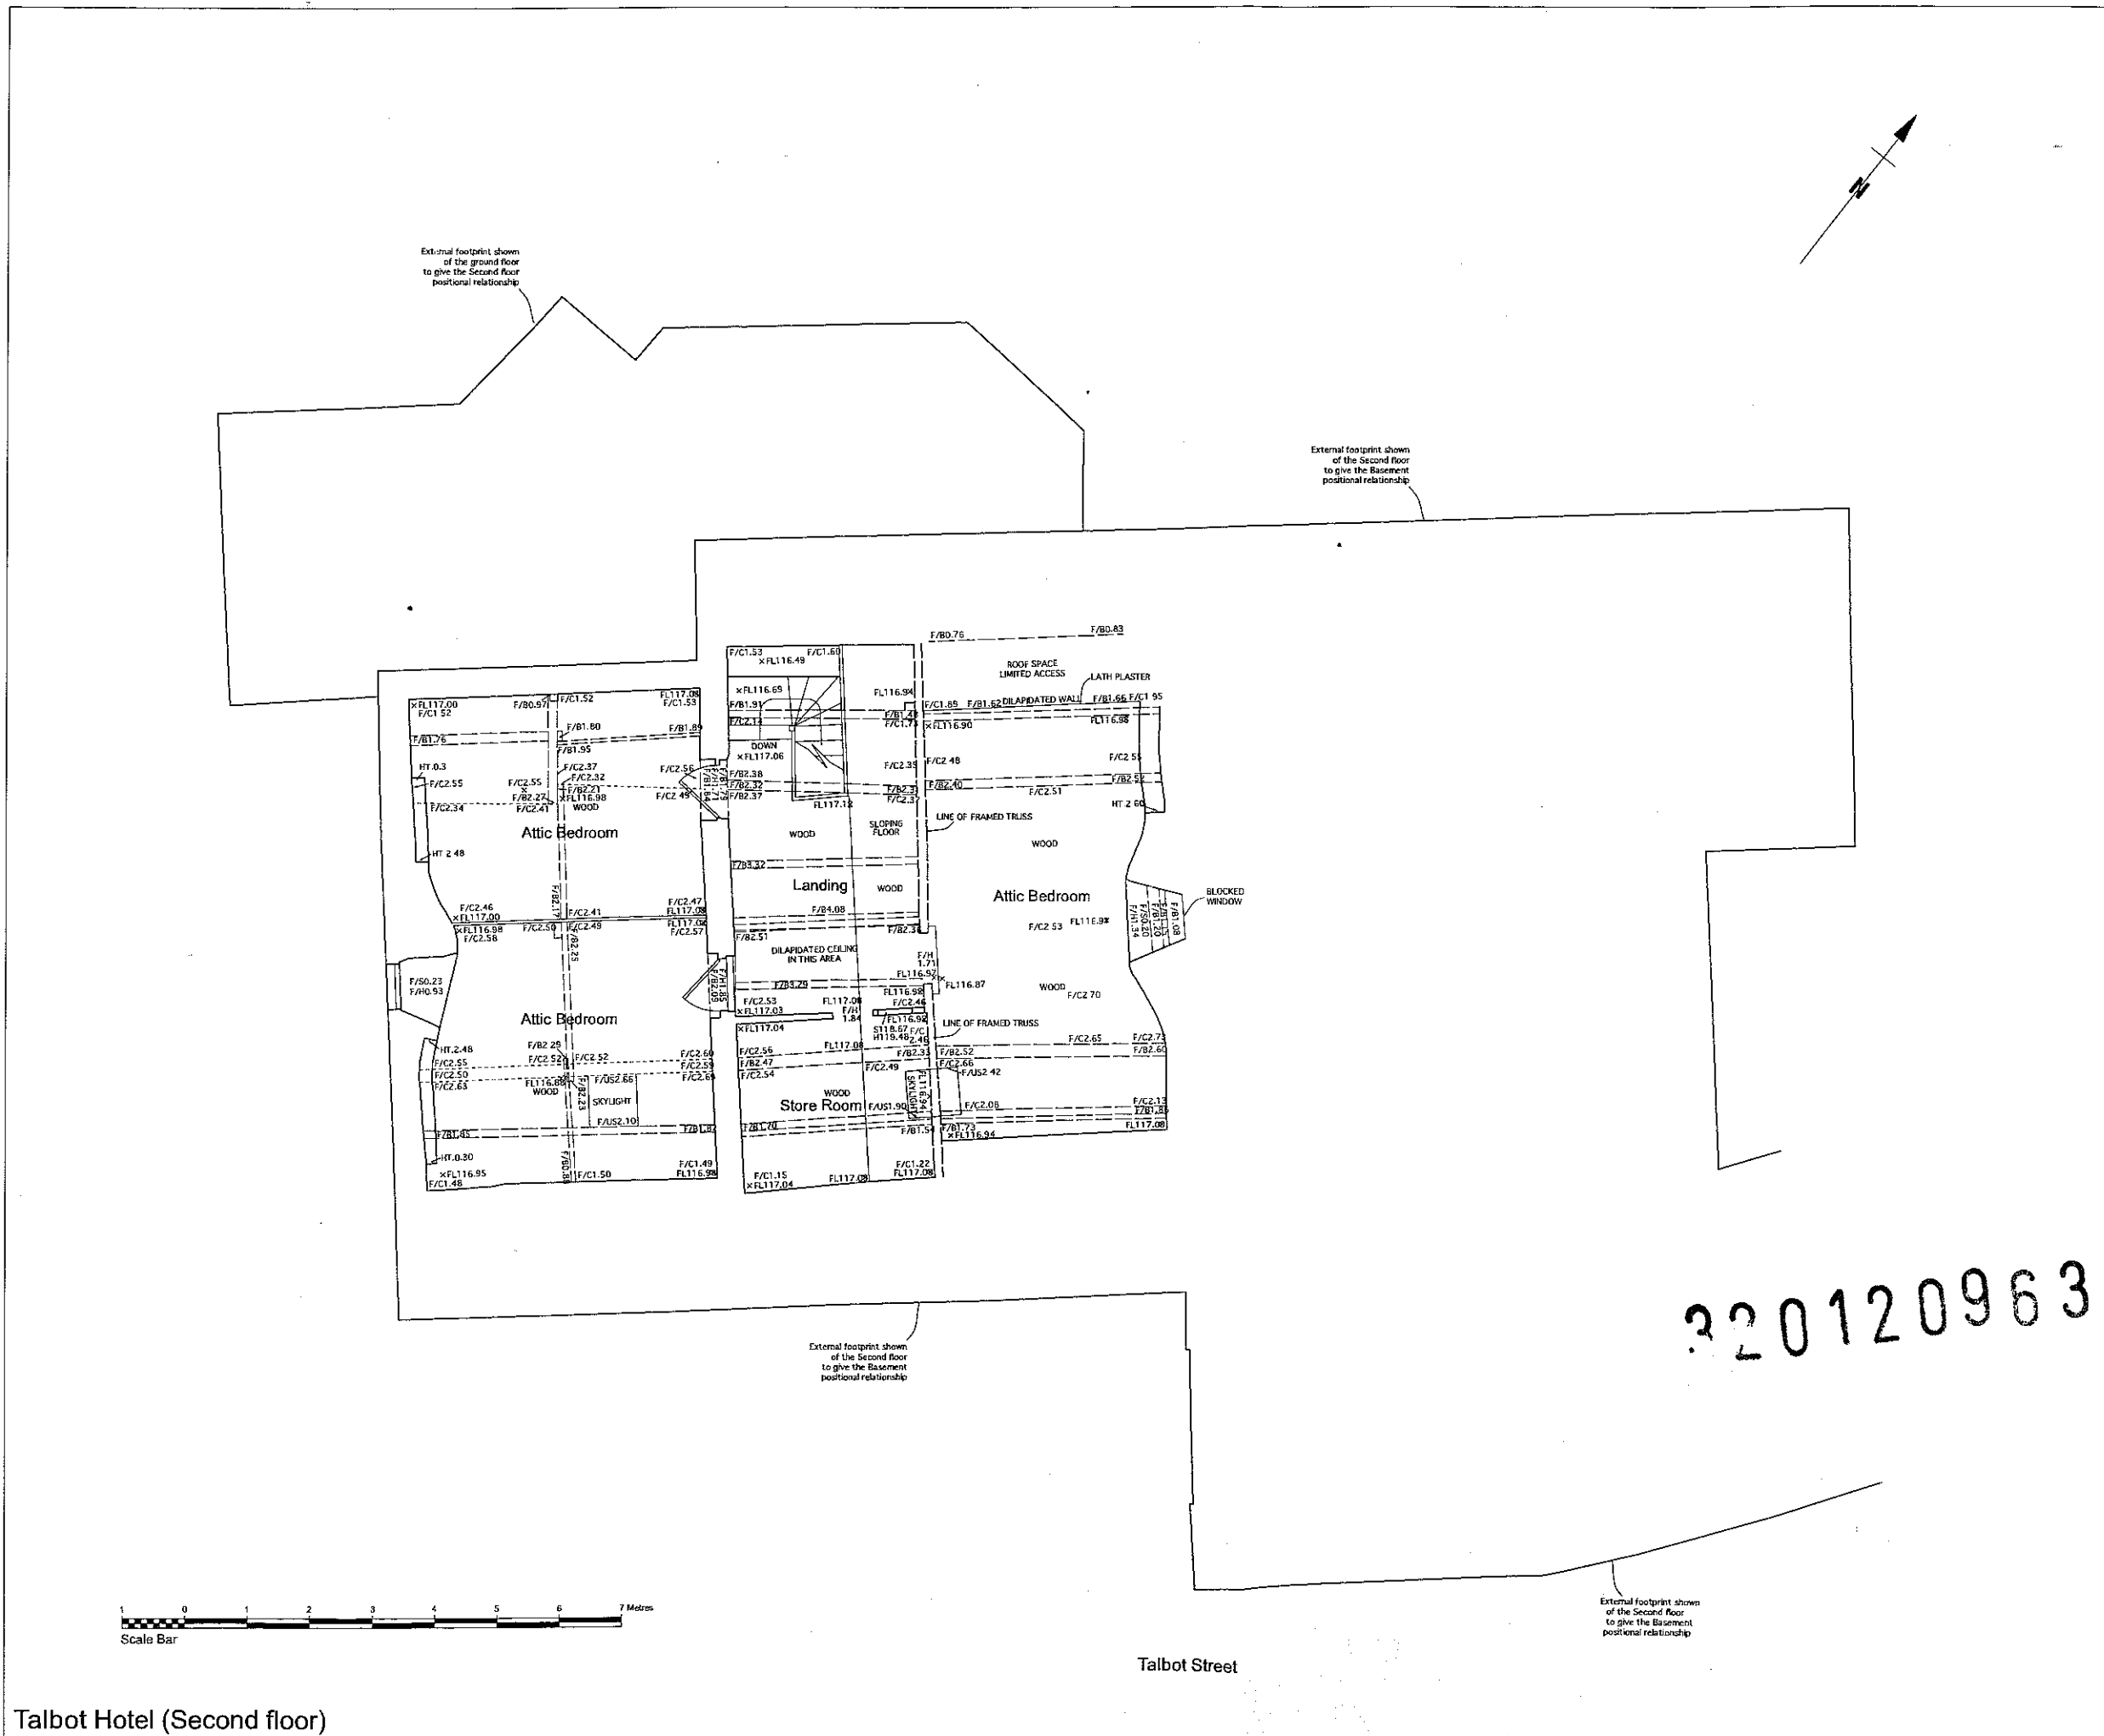

Survey Notes
 Date: 29/09/10
 Levels: Related to Ordnance Datum
 Located on address of St. Bartholomew's church

Notes

Measured Building Survey Legend

ELECTRICAL SERVICES	SECURITY SERVICES
1. Single wall socket 2. Single wall socket and switch 3. Double wall socket and switch 4. Single floor socket 5. Single floor socket and switch 6. Single lighting point 7. Single lighting point and switch 8. Single lighting point and switch 9. Single lighting point and switch 10. Single lighting point and switch 11. Single lighting point and switch 12. Single lighting point and switch 13. Single lighting point and switch 14. Single lighting point and switch 15. Single lighting point and switch 16. Single lighting point and switch 17. Single lighting point and switch 18. Single lighting point and switch 19. Single lighting point and switch 20. Single lighting point and switch	1. CCTV 2. Perimeter alarm point 3. Security alarm point 4. Security alarm point 5. Security alarm point 6. Security alarm point 7. Security alarm point 8. Security alarm point 9. Security alarm point 10. Security alarm point 11. Security alarm point 12. Security alarm point 13. Security alarm point 14. Security alarm point 15. Security alarm point 16. Security alarm point 17. Security alarm point 18. Security alarm point 19. Security alarm point 20. Security alarm point

MISCELLANEOUS INTERNAL FEATURES

WATER SERVICES	GAS SERVICES
1. Plumbing water point 2. Gas point 3. Gas point 4. Gas point 5. Gas point 6. Gas point 7. Gas point 8. Gas point 9. Gas point 10. Gas point 11. Gas point 12. Gas point 13. Gas point 14. Gas point 15. Gas point 16. Gas point 17. Gas point 18. Gas point 19. Gas point 20. Gas point	1. Heating gas point 2. Gas point 3. Gas point 4. Gas point 5. Gas point 6. Gas point 7. Gas point 8. Gas point 9. Gas point 10. Gas point 11. Gas point 12. Gas point 13. Gas point 14. Gas point 15. Gas point 16. Gas point 17. Gas point 18. Gas point 19. Gas point 20. Gas point

HEATING / AIR CONDITIONING SERVICES

HEATING / AIR CONDITIONING SERVICES	GENERAL ABBREVIATIONS
1. Radiator 2. Radiator 3. Radiator 4. Radiator 5. Radiator 6. Radiator 7. Radiator 8. Radiator 9. Radiator 10. Radiator 11. Radiator 12. Radiator 13. Radiator 14. Radiator 15. Radiator 16. Radiator 17. Radiator 18. Radiator 19. Radiator 20. Radiator	1. Floor to ceiling height 2. Floor to ceiling height 3. Floor to ceiling height 4. Floor to ceiling height 5. Floor to ceiling height 6. Floor to ceiling height 7. Floor to ceiling height 8. Floor to ceiling height 9. Floor to ceiling height 10. Floor to ceiling height 11. Floor to ceiling height 12. Floor to ceiling height 13. Floor to ceiling height 14. Floor to ceiling height 15. Floor to ceiling height 16. Floor to ceiling height 17. Floor to ceiling height 18. Floor to ceiling height 19. Floor to ceiling height 20. Floor to ceiling height

FIRE PRECAUTION SERVICES

FIRE PRECAUTION SERVICES	GENERAL ABBREVIATIONS
1. Fire alarm 2. Fire alarm 3. Fire alarm 4. Fire alarm 5. Fire alarm 6. Fire alarm 7. Fire alarm 8. Fire alarm 9. Fire alarm 10. Fire alarm 11. Fire alarm 12. Fire alarm 13. Fire alarm 14. Fire alarm 15. Fire alarm 16. Fire alarm 17. Fire alarm 18. Fire alarm 19. Fire alarm 20. Fire alarm	1. Floor to ceiling height 2. Floor to ceiling height 3. Floor to ceiling height 4. Floor to ceiling height 5. Floor to ceiling height 6. Floor to ceiling height 7. Floor to ceiling height 8. Floor to ceiling height 9. Floor to ceiling height 10. Floor to ceiling height 11. Floor to ceiling height 12. Floor to ceiling height 13. Floor to ceiling height 14. Floor to ceiling height 15. Floor to ceiling height 16. Floor to ceiling height 17. Floor to ceiling height 18. Floor to ceiling height 19. Floor to ceiling height 20. Floor to ceiling height

COMMUNICATION SERVICES

COMMUNICATION SERVICES	GENERAL ABBREVIATIONS
1. Telephone point 2. Telephone point 3. Telephone point 4. Telephone point 5. Telephone point 6. Telephone point 7. Telephone point 8. Telephone point 9. Telephone point 10. Telephone point 11. Telephone point 12. Telephone point 13. Telephone point 14. Telephone point 15. Telephone point 16. Telephone point 17. Telephone point 18. Telephone point 19. Telephone point 20. Telephone point	1. Floor to ceiling height 2. Floor to ceiling height 3. Floor to ceiling height 4. Floor to ceiling height 5. Floor to ceiling height 6. Floor to ceiling height 7. Floor to ceiling height 8. Floor to ceiling height 9. Floor to ceiling height 10. Floor to ceiling height 11. Floor to ceiling height 12. Floor to ceiling height 13. Floor to ceiling height 14. Floor to ceiling height 15. Floor to ceiling height 16. Floor to ceiling height 17. Floor to ceiling height 18. Floor to ceiling height 19. Floor to ceiling height 20. Floor to ceiling height

Rev. Date Description

Rev.	Date	Description
1	29/09/10	Initial survey
2	29/09/10	Revised survey
3	29/09/10	Revised survey
MALCOLM HUGHES LAND SURVEYORS
 Chartered Land Surveyors
 65 Cross Street, Sale, Manchester
 M33 7HF, Tel: 0161 905 1265
 www.malcolmhughes.co.uk
 survey@mhls.co.uk

Accreditations

Drawn By SM **Survey Date** September 2010
Checked by MER **Scale** 1:50
Drawing No 13167/SF1 **Revisions**


A - 12.10.11 - Room names added.

Talbot Hotel Chipping

Existing Second Floor Plan - Hotel

Dwg. No. 1723.E.005 **Rev.** A
Date Sep 10 **Scale** 1:50@A1
IWA Architects
 Watkyns Rd, Watkyns Rd, Chipping, Warwickshire, CV37 1LR
 t: +44 (0) 1200 420487
 f: +44 (0) 1200 450270
 e: admin@iwaarchitects.co.uk
 w: www.iwaarchitects.co.uk

Talbot Hotel (Roof plan)

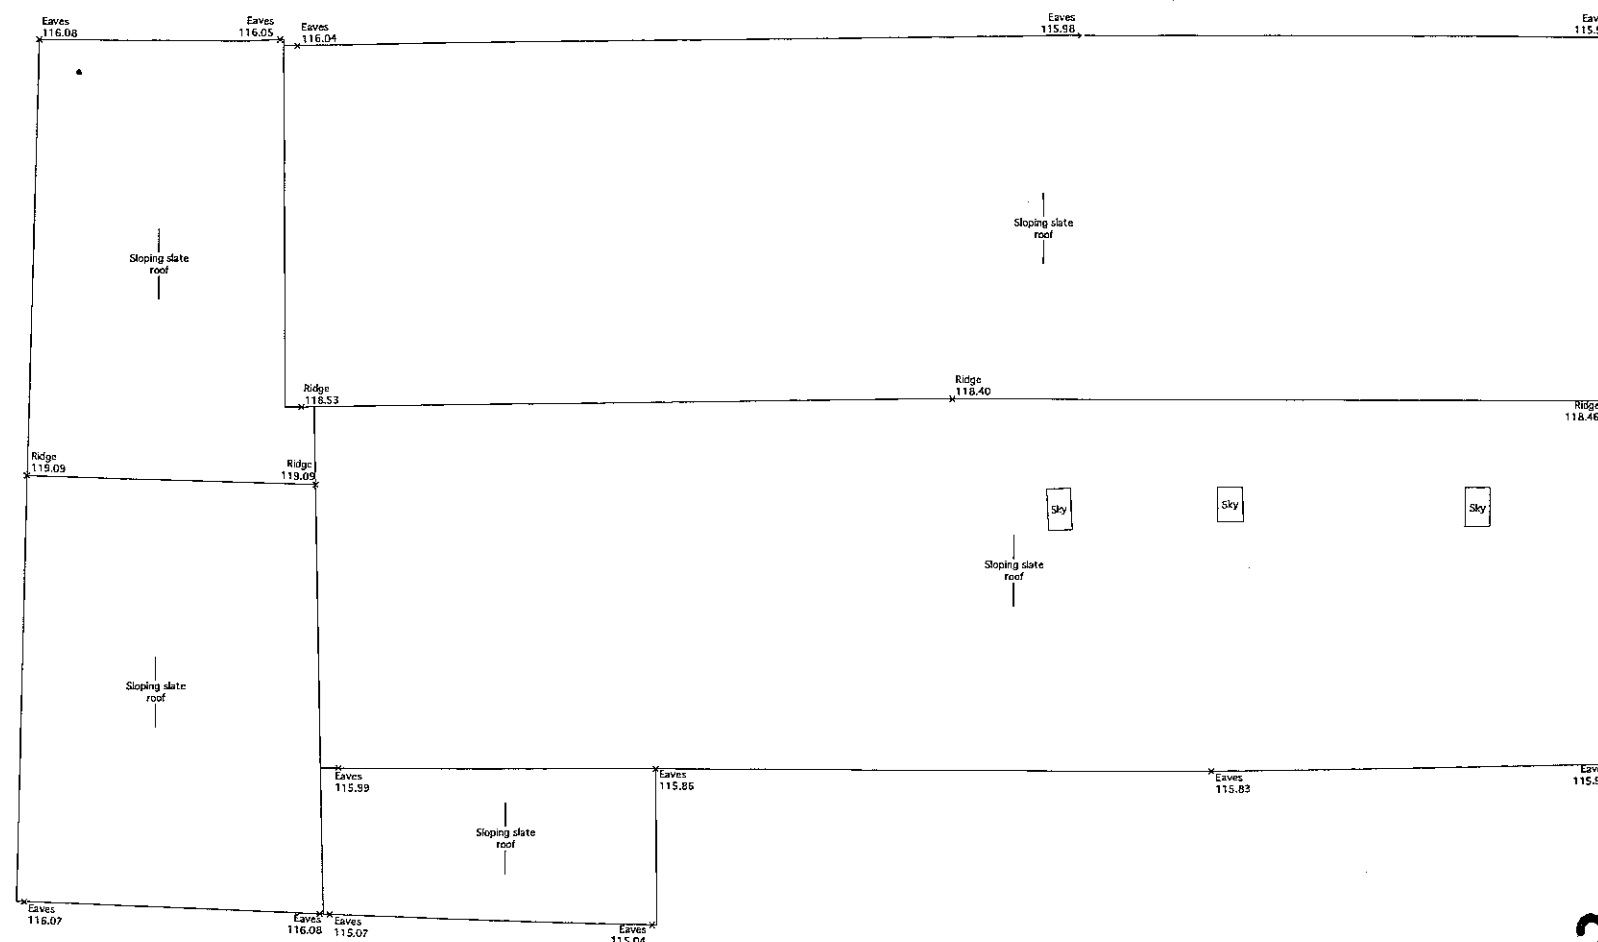

Talbot Street



Barn (Roof Plan)

Survey Notes
Grid: n/a
Levels: Related to Osm 118.85m
Located on buttress of St Bartholomew's church

Notes

Measured Building Survey Legend

ELECTRICAL SERVICES	SECURITY SERVICES
1. Mains Consumer Unit (MCU) / Meter 2. Single wall socket 3. Single wall outlet and switch 4. Double wall outlet and switch 5. Single floor socket 6. Single floor outlet 7. Emergency lighting 8. Emergency lighting MISCELLANEOUS INTERNAL FIXTURES

Fixtures	Abbreviations
1. Bath	BTH
2. Shower	SHW
3. Sink	SINK
4. Toilet	TOIL
5. Wardrobe	WRD
6. Cupboard	CUP
7. Shelf	SHE
8. Staircase	STS
9. Landing	LAN
10. Hallway	HALL
11. Kitchen	KITCH
12. Living Room	LIV
13. Dining Room	DIN
14. Bedroom	BED
15. Bathroom	BATH
16. Porch	POR
17. Veranda	VER
18. Deck	DECK
19. Terrace	TERR
20. Garden	GARD
21. Path	PATH
22. Fence	FENCE
23. Gate	GATE
24. Wall	WALL
25. Window	WIN
26. Door	DOOR
27. Staircase	STS
28. Landing	LAN
29. Hallway	HALL
30. Kitchen	KITCH
31. Living Room	LIV
32. Dining Room	DIN
33. Bedroom	BED
34. Bathroom	BATH
35. Porch	POR
36. Veranda	VER
37. Deck	DECK
38. Terrace	TERR
39. Garden	GARD
40. Path	PATH
41. Fence	FENCE
42. Gate	GATE
43. Wall	WALL
44. Window	WIN
45. Door	DOOR

WATER SERVICES

Water Services
1. Running water
2. Cold water
3. Hot water
4. Cold water
5. Hot water
100. Cold water

GAS SERVICES

Gas Services
1. Gas supply
2. Gas supply
HEATING / AIR CONDITIONING SERVICES



Heating / Air Conditioning Services
1. Heating
2. Heating
FIRE PREVENTION SERVICES


Fire Prevention Services
1. Fire prevention
2. Fire prevention
6

 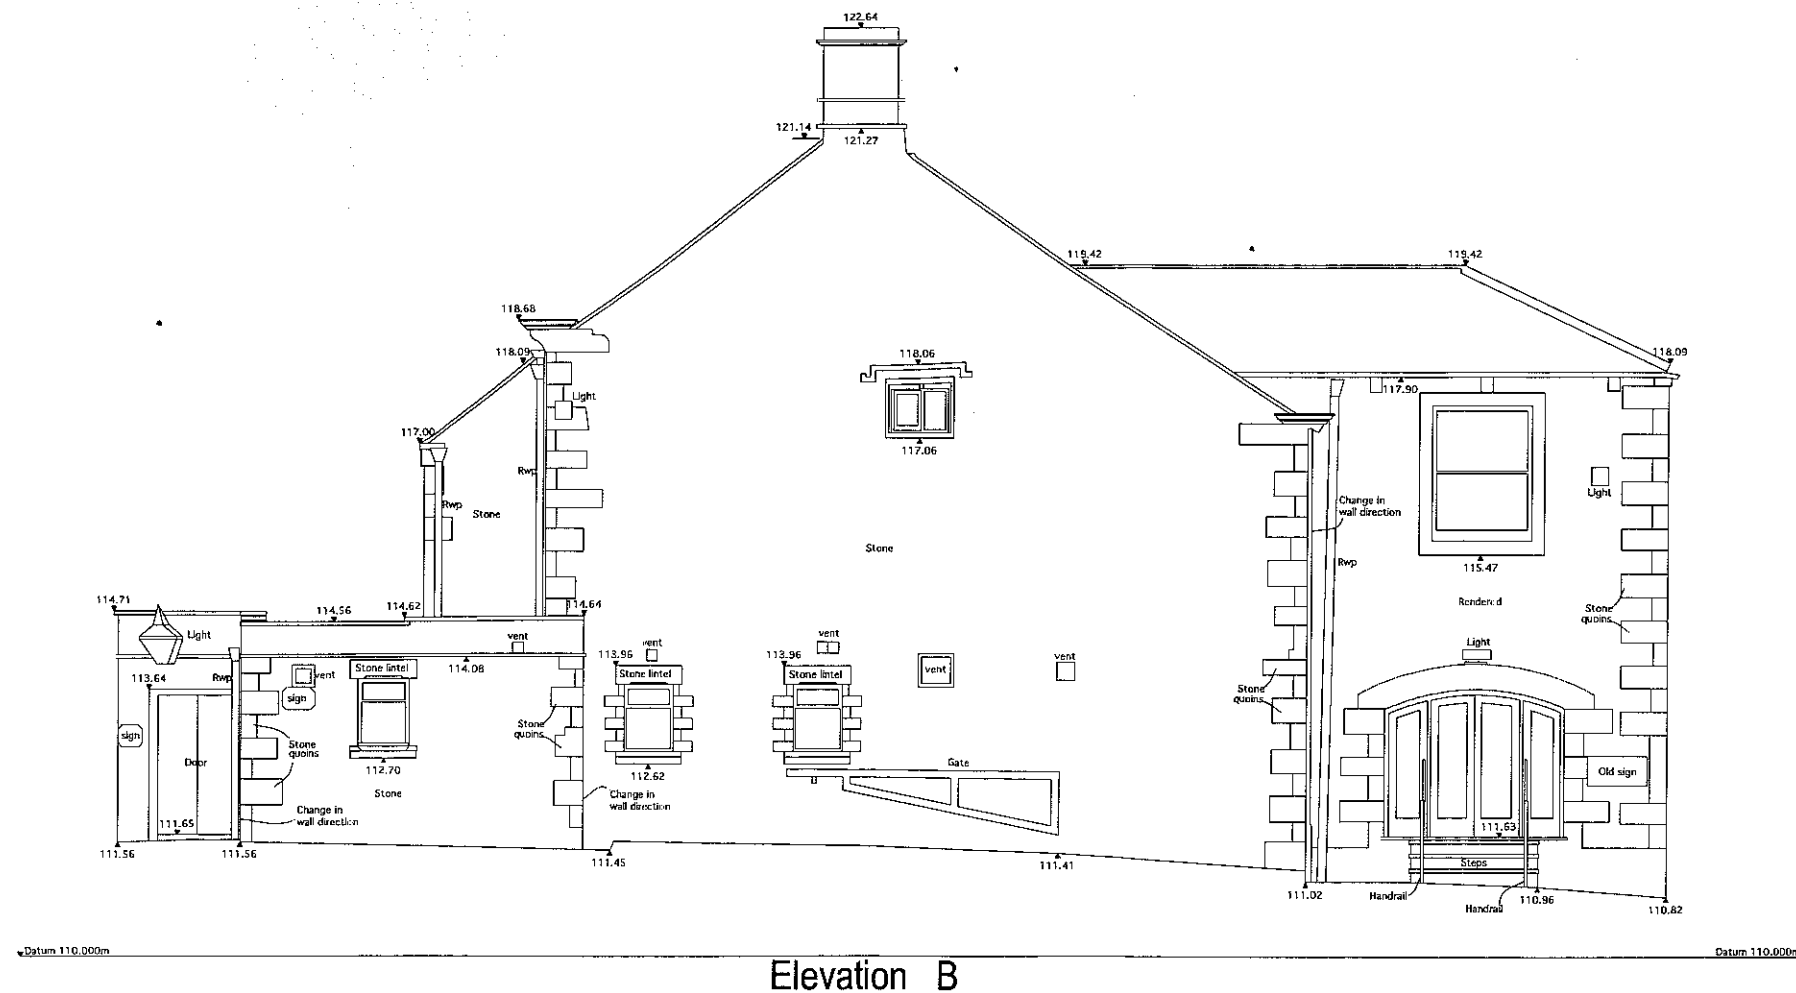

Elevations (Talbot Hotel)

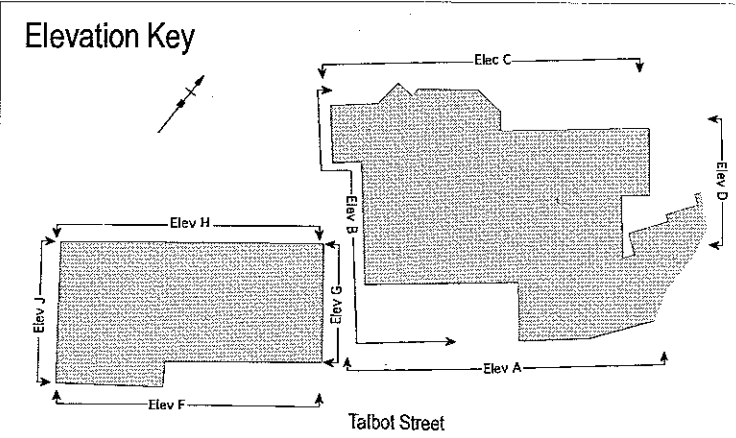

Survey Notes
 Grid: n/a
 Level: Related to Osborn 118.89m
 Located on buttress of St. Bartholomew's church

Notes

Measured Building Survey Legend

ELECTRICAL SERVICES	SECURITY SERVICES
1. Single wall socket 2. Single wall socket and switch 3. Double wall socket and switch 4. Single floor socket 5. Double floor socket 6. 3-way lighting switch 7. 2-way lighting switch 8. Ceiling point lighting 9. Fluorescent light fixture 10. Lighting fixture 11. Spot lighting 12. Track lighting 13. Emergency lighting 14. Flood light (connection box with switch) 15. 4-way & 6-way distribution box 16. Conduit (without or with) 17. Earth point 18. Powering (Electric supply)	1. CCTV 2. Perimeter alarm (wired or wireless) 3. Security alarm panel 4. Security alarm bell 5. Emergency alarm bell 6. Alarm bell 7. Alarm panel 8. Alarm bell 9. Alarm panel

MISCELLANEOUS INTERNAL FEATURES

WATER SERVICES	GAS SERVICES	HEATING / AIR CONDITIONING SERVICES	FIRE PRECAUTION SERVICES	COMMUNICATION SERVICES
1. Running water point 2. Cold water 3. Hot water	1. Gas meter 2. Gas meter	1. Radiator 2. Central heating pump 3. Electrical pump (for hot water) 4. Hot water tank 5. Cold water tank 6. Air conditioning unit 7. Underfloor (duct) heating 8. Air conditioning unit (duct) 9. Central heating furnace	1. Smoke detector 2. Fire alarm 3. Fire alarm bell 4. Fire extinguisher (portable or fixed) 5. Fire extinguisher (fixed) 6. Fire extinguisher (portable) 7. Fire extinguisher (fixed)	1. Telephone socket 2. Data socket 3. Data socket 4. Data socket 5. Data socket 6. Data socket 7. Data socket 8. Data socket 9. Data socket 10. Data socket 11. Data socket 12. Data socket 13. Data socket 14. Data socket 15. Data socket 16. Data socket 17. Data socket 18. Data socket 19. Data socket 20. Data socket

GENERAL ABBREVIATIONS

Abbreviation	Description
111	First floor height
112	Second floor height
113	Third floor height
114	Fourth floor height
115	Fifth floor height
116	Sixth floor height
117	Seventh floor height
118	Eighth floor height
119	Ninth floor height
120	Tenth floor height
121	Eleventh floor height
122	Twelfth floor height
123	Thirteenth floor height
124	Fourteenth floor height
125	Fifteenth floor height
126	Sixteenth floor height
127	Seventeenth floor height
128	Eighteenth floor height
129	Nineteenth floor height
130	Twentieth floor height

Rev. Date Description

Rev.	Date	Description
1		
2		
3		
4		
5		
6		
7		
8		
9		
10		

MALCOLM HUGHES LAND SURVEYORS
 Chartered Land Surveyors
 65 Cross Street, Salford, Manchester
 M3 7HF, Tel: 0161 905 1265
 www.malcolmhughes.co.uk
 survey@mhls.co.uk

Accreditations

RICS **THE SURVEYORS' ASSOCIATION**

Drawn By: DCL **29/09/10** **Survey Date:** September 2010
Checked by: MER **29/09/10** **Scale:** 1:50

Drawing No: 13167/EL2 **Revision:**

Talbot Hotel Chipping

Existing Elevations - Sheet 2

Drwg. No.: 1723.E.010 **Rev.:**

Date: Sep 10 **Scale:** 1:50@A1

IWA Architects
 Watnook Mill, Watnook Road, Clitheroe, Lancashire, B57 1LR
 T: +44 (0) 1200 423467
 F: +44 (0) 1200 452776
 E: info@iwaarchitects.co.uk
 W: www.iwaarchitects.co.uk

Survey Notes
 Grid: n/a
 Levelling: Related to Osm 119.896m
 Located on buttress of St. Bartholomew's church

Notes

Measured Building Survey Legend

ELECTRICAL SERVICES	SECURITY SERVICES
1. Single wall socket 2. Double wall socket 3. Single wall socket and switch 4. Double wall socket and switch 5. Single floor socket 6. Double floor socket 7. Single lighting switch 8. Double lighting switch 9. Single door lighting 10. Double door lighting 11. Single door lighting 12. Double door lighting 13. Single door lighting 14. Double door lighting 15. Single door lighting 16. Double door lighting 17. Single door lighting 18. Double door lighting 19. Single door lighting 20. Double door lighting	1. CCTV 2. Perimeter alarm 3. Security alarm panel 4. Security alarm panel 5. Security alarm panel 6. Security alarm panel 7. Security alarm panel 8. Security alarm panel 9. Security alarm panel 10. Security alarm panel 11. Security alarm panel 12. Security alarm panel 13. Security alarm panel 14. Security alarm panel 15. Security alarm panel 16. Security alarm panel 17. Security alarm panel 18. Security alarm panel 19. Security alarm panel 20. Security alarm panel
MISCELLANEOUS INTERNAL FEATURES	GENERAL AMBULANCES
1. Staircase 2. Staircase 3. Staircase 4. Staircase 5. Staircase 6. Staircase 7. Staircase 8. Staircase 9. Staircase 10. Staircase 11. Staircase 12. Staircase 13. Staircase 14. Staircase 15. Staircase 16. Staircase 17. Staircase 18. Staircase 19. Staircase 20. Staircase	1. Ambulance 2. Ambulance 3. Ambulance 4. Ambulance 5. Ambulance 6. Ambulance 7. Ambulance 8. Ambulance 9. Ambulance 10. Ambulance 11. Ambulance 12. Ambulance 13. Ambulance 14. Ambulance 15. Ambulance 16. Ambulance 17. Ambulance 18. Ambulance 19. Ambulance 20. Ambulance
WATER SERVICES	HEATING & AIR CONDITIONING SERVICES
1. Water service 2. Water service 3. Water service 4. Water service 5. Water service 6. Water service 7. Water service 8. Water service 9. Water service 10. Water service 11. Water service 12. Water service 13. Water service 14. Water service 15. Water service 16. Water service 17. Water service 18. Water service 19. Water service 20. Water service	1. Heating 2. Heating 3. Heating 4. Heating 5. Heating 6. Heating 7. Heating 8. Heating 9. Heating 10. Heating 11. Heating 12. Heating 13. Heating 14. Heating 15. Heating 16. Heating 17. Heating 18. Heating 19. Heating 20. Heating
GAS SERVICES	GENERAL AMBULANCES
1. Gas service 2. Gas service 3. Gas service 4. Gas service 5. Gas service 6. Gas service 7. Gas service 8. Gas service 9. Gas service 10. Gas service 11. Gas service 12. Gas service 13. Gas service 14. Gas service 15. Gas service 16. Gas service 17. Gas service 18. Gas service 19. Gas service 20. Gas service	1. Ambulance 2. Ambulance 3. Ambulance 4. Ambulance 5. Ambulance 6. Ambulance 7. Ambulance 8. Ambulance 9. Ambulance 10. Ambulance 11. Ambulance 12. Ambulance 13. Ambulance 14. Ambulance 15. Ambulance 16. Ambulance 17. Ambulance 18. Ambulance 19. Ambulance 20. Ambulance
HEATING & AIR CONDITIONING SERVICES	GENERAL AMBULANCES
1. Heating 2. Heating 3. Heating 4. Heating 5. Heating 6. Heating 7. Heating 8. Heating 9. Heating 10. Heating 11. Heating 12. Heating 13. Heating 14. Heating 15. Heating 16. Heating 17. Heating 18. Heating 19. Heating 20. Heating	1. Ambulance 2. Ambulance 3. Ambulance 4. Ambulance 5. Ambulance 6. Ambulance 7. Ambulance 8. Ambulance 9. Ambulance 10. Ambulance 11. Ambulance 12. Ambulance 13. Ambulance 14. Ambulance 15. Ambulance 16. Ambulance 17. Ambulance 18. Ambulance 19. Ambulance 20. Ambulance
FIRE PRECAUTION SERVICES	GENERAL AMBULANCES
1. Fire alarm 2. Fire alarm 3. Fire alarm 4. Fire alarm 5. Fire alarm 6. Fire alarm 7. Fire alarm 8. Fire alarm 9. Fire alarm 10. Fire alarm 11. Fire alarm 12. Fire alarm 13. Fire alarm 14. Fire alarm 15. Fire alarm 16. Fire alarm 17. Fire alarm 18. Fire alarm 19. Fire alarm 20. Fire alarm	1. Ambulance 2. Ambulance 3. Ambulance 4. Ambulance 5. Ambulance 6. Ambulance 7. Ambulance 8. Ambulance 9. Ambulance 10. Ambulance 11. Ambulance 12. Ambulance 13. Ambulance 14. Ambulance 15. Ambulance 16. Ambulance 17. Ambulance 18. Ambulance 19. Ambulance 20. Ambulance
COMMUNICATION SERVICES	GENERAL AMBULANCES
1. Telephone 2. Telephone 3. Telephone 4. Telephone 5. Telephone 6. Telephone 7. Telephone 8. Telephone 9. Telephone 10. Telephone 11. Telephone 12. Telephone 13. Telephone 14. Telephone 15. Telephone 16. Telephone 17. Telephone 18. Telephone 19. Telephone 20. Telephone	1. Ambulance 2. Ambulance 3. Ambulance 4. Ambulance 5. Ambulance 6. Ambulance 7. Ambulance 8. Ambulance 9. Ambulance 10. Ambulance 11. Ambulance 12. Ambulance 13. Ambulance 14. Ambulance 15. Ambulance 16. Ambulance 17. Ambulance 18. Ambulance 19. Ambulance 20. Ambulance

Rev.	Date	Description

MALCOLM HUGHES
LAND SURVEYORS
 Chartered Land Surveyors

65 Cross Street, Salford, Manchester
 M3 7HF, Tel: 0161 905 1265
 www.malcolmhughes.co.uk
 survey@mbis.co.uk



Drawn By: DCL	29/09/10	Survey Date: September 2010
Checked by: MER	28/09/10	Scale: 1:50
Drawing No: 13167/EL3		Revision:

Talbot Hotel
 Chipping

Existing Elevations - Sheet 3


Drawn No. 1723.E.011 Rev. 1

Date: Sep 10 Scale: 1:50@A1

IWA Architects

Waterloo Mill, Waterloo Road, Chorley, Lancashire, BB7 1LR

T: +44 (0) 1200 423487
 F: +44 (0) 1200 426278
 E: admin@iwa-architects.co.uk
 W: www.iwa-architects.co.uk

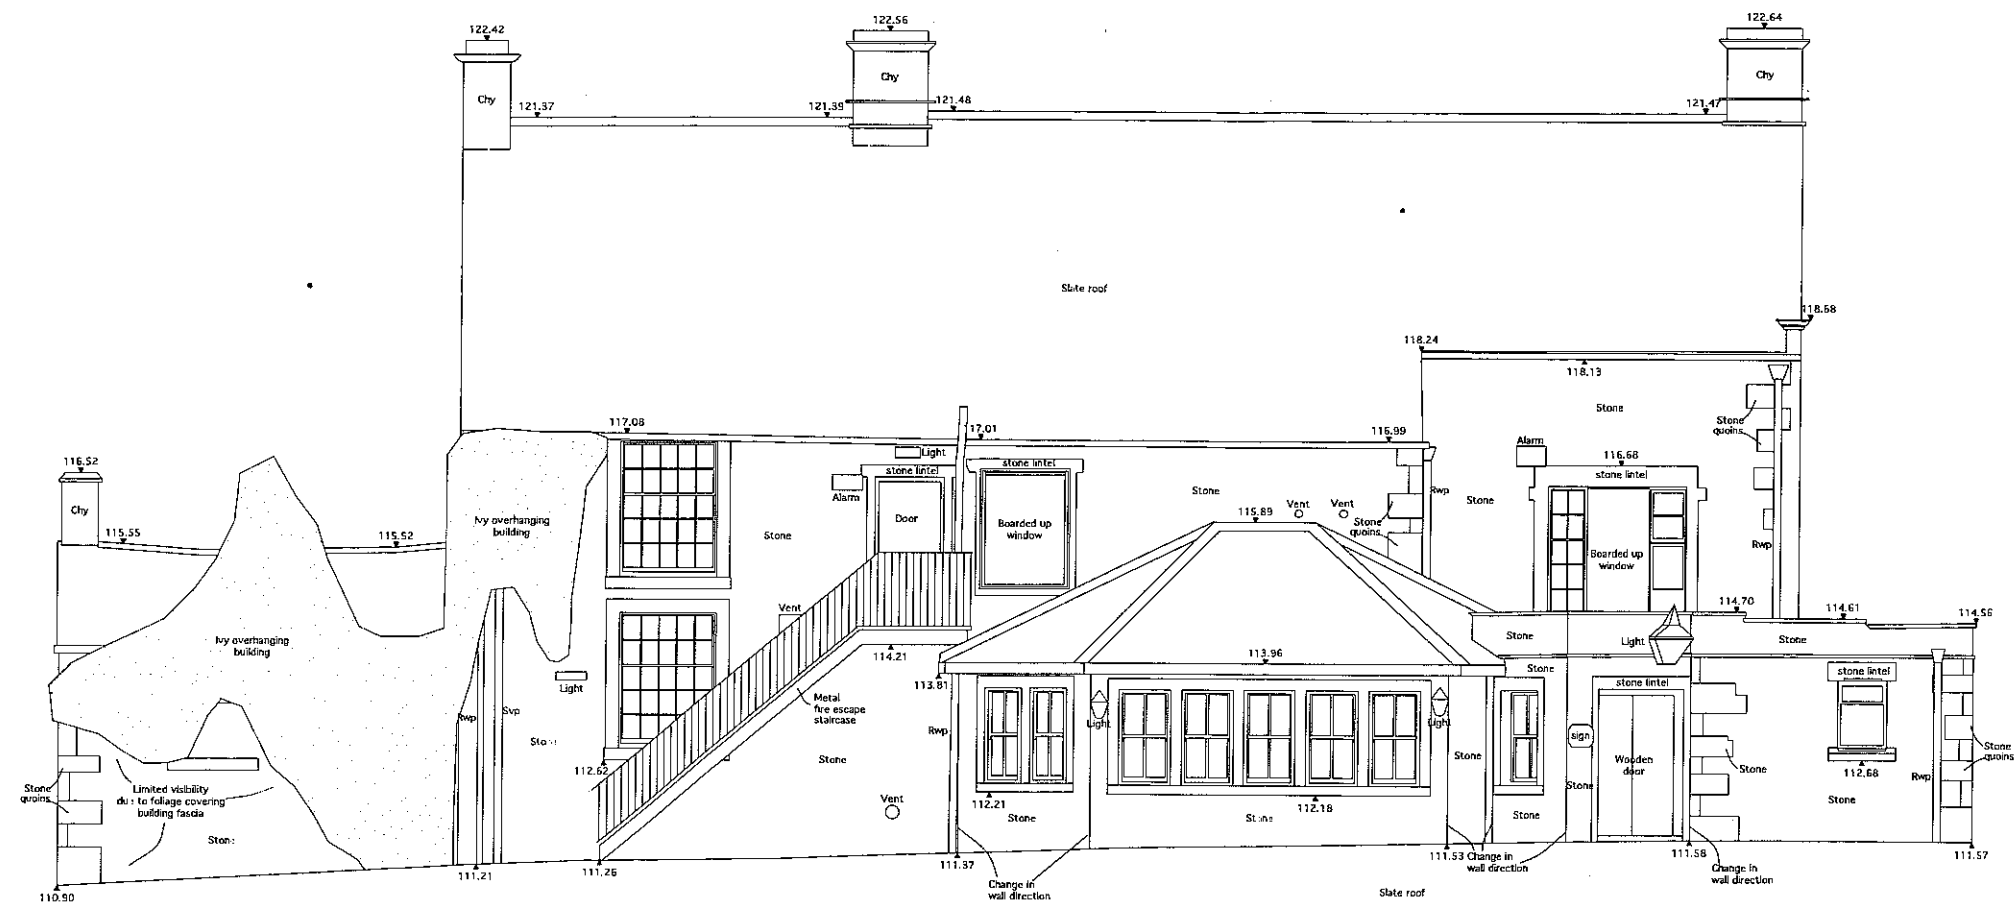


Elevation C






Elevations (Talbot Hotel)

Elevation Key



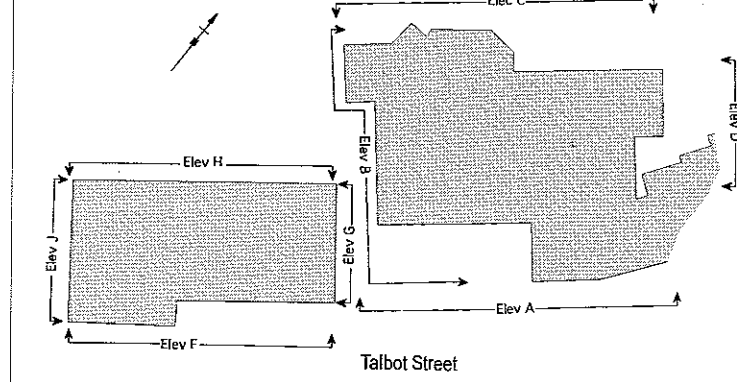


320120963P

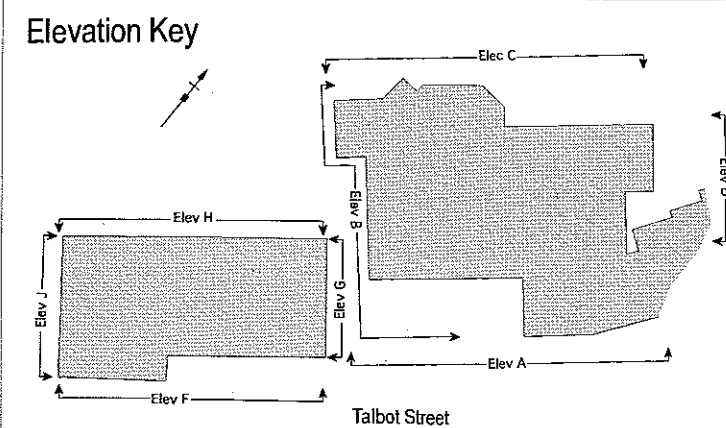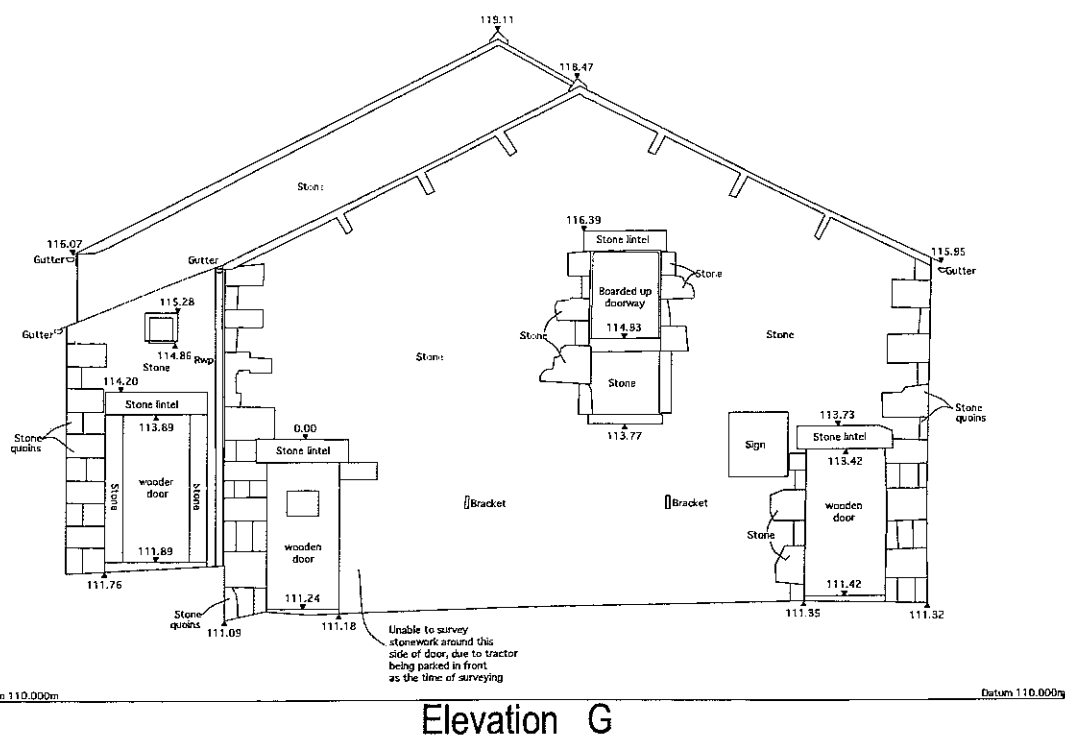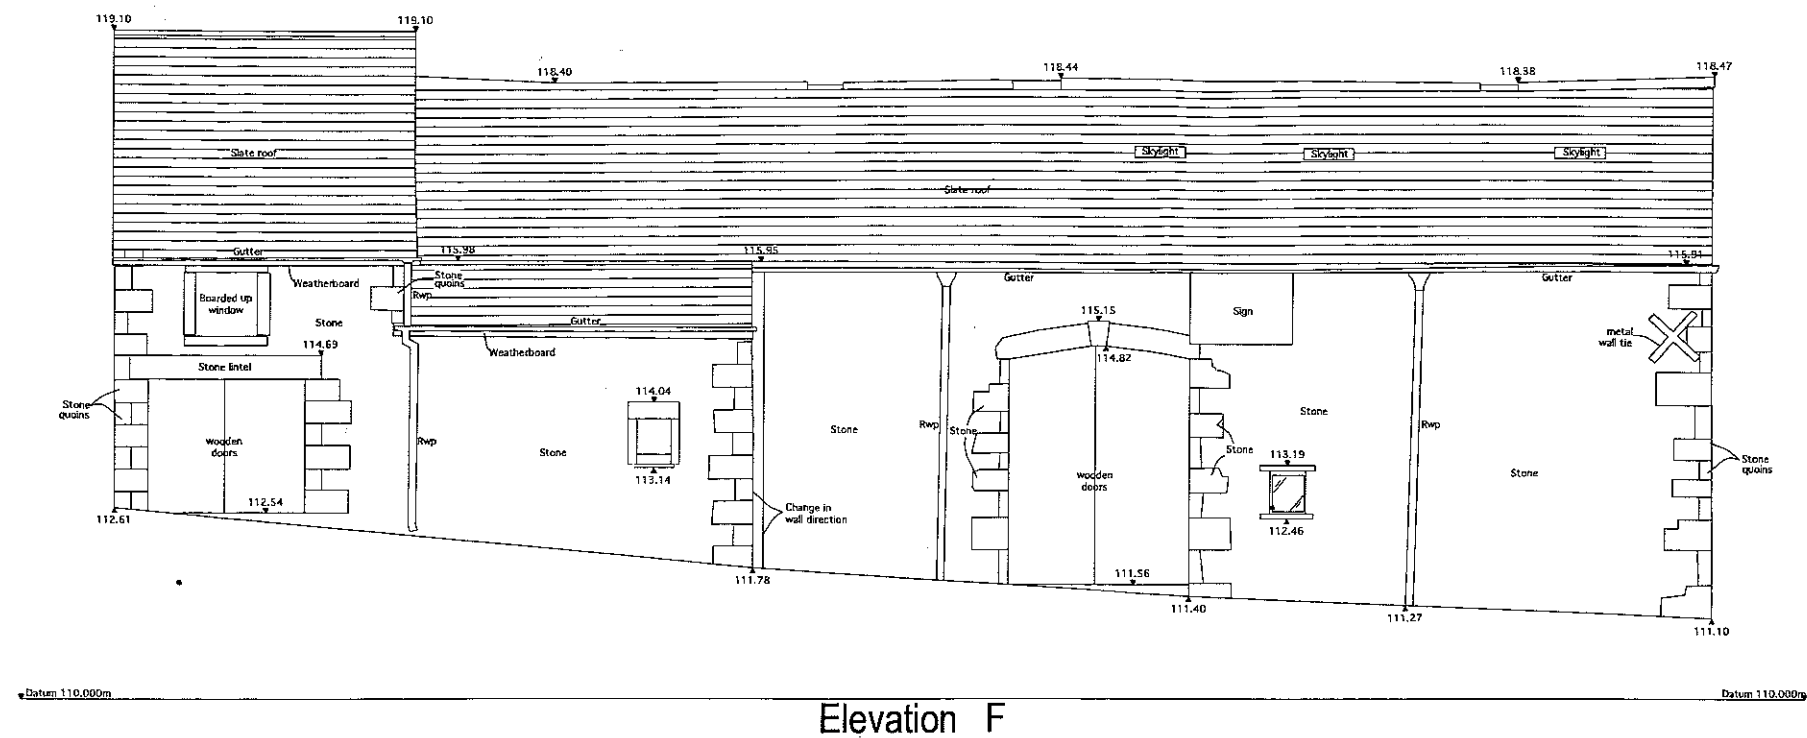

Elevations (Barn)

[illegible]

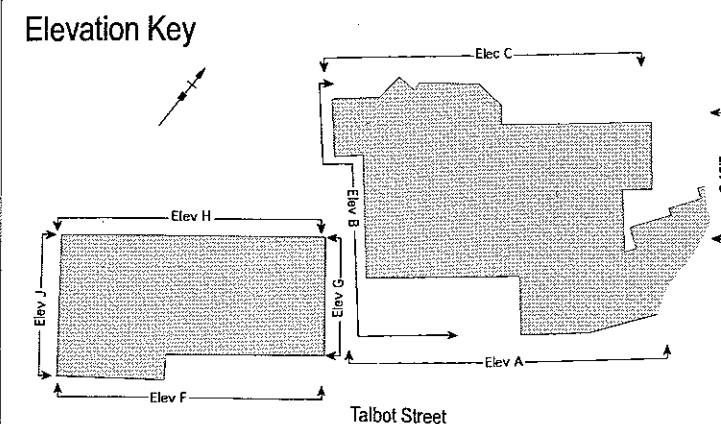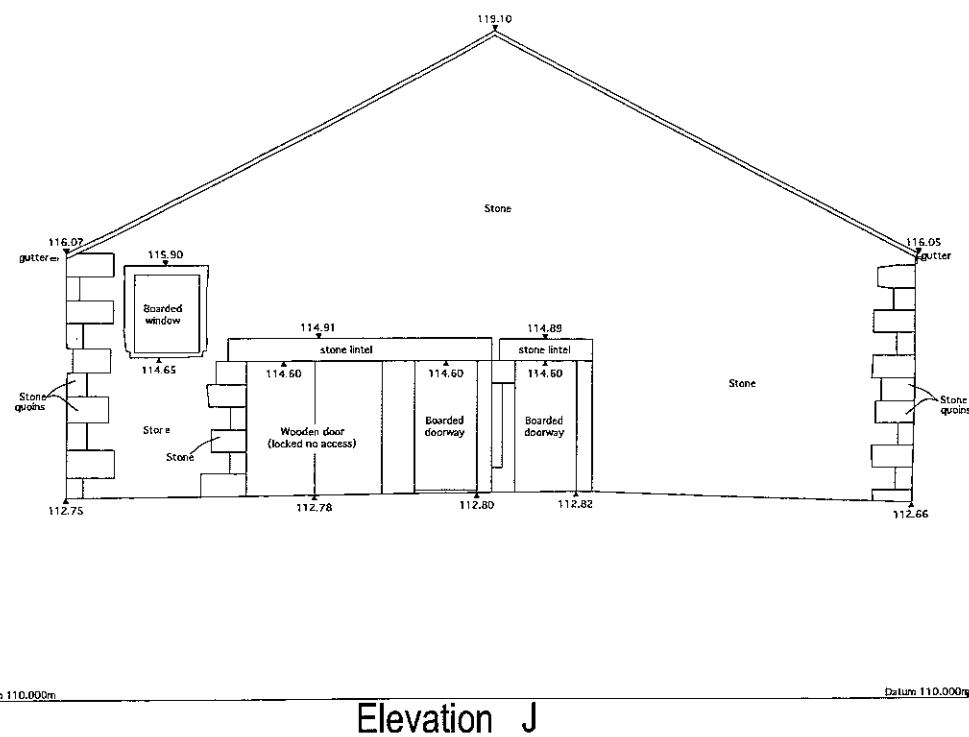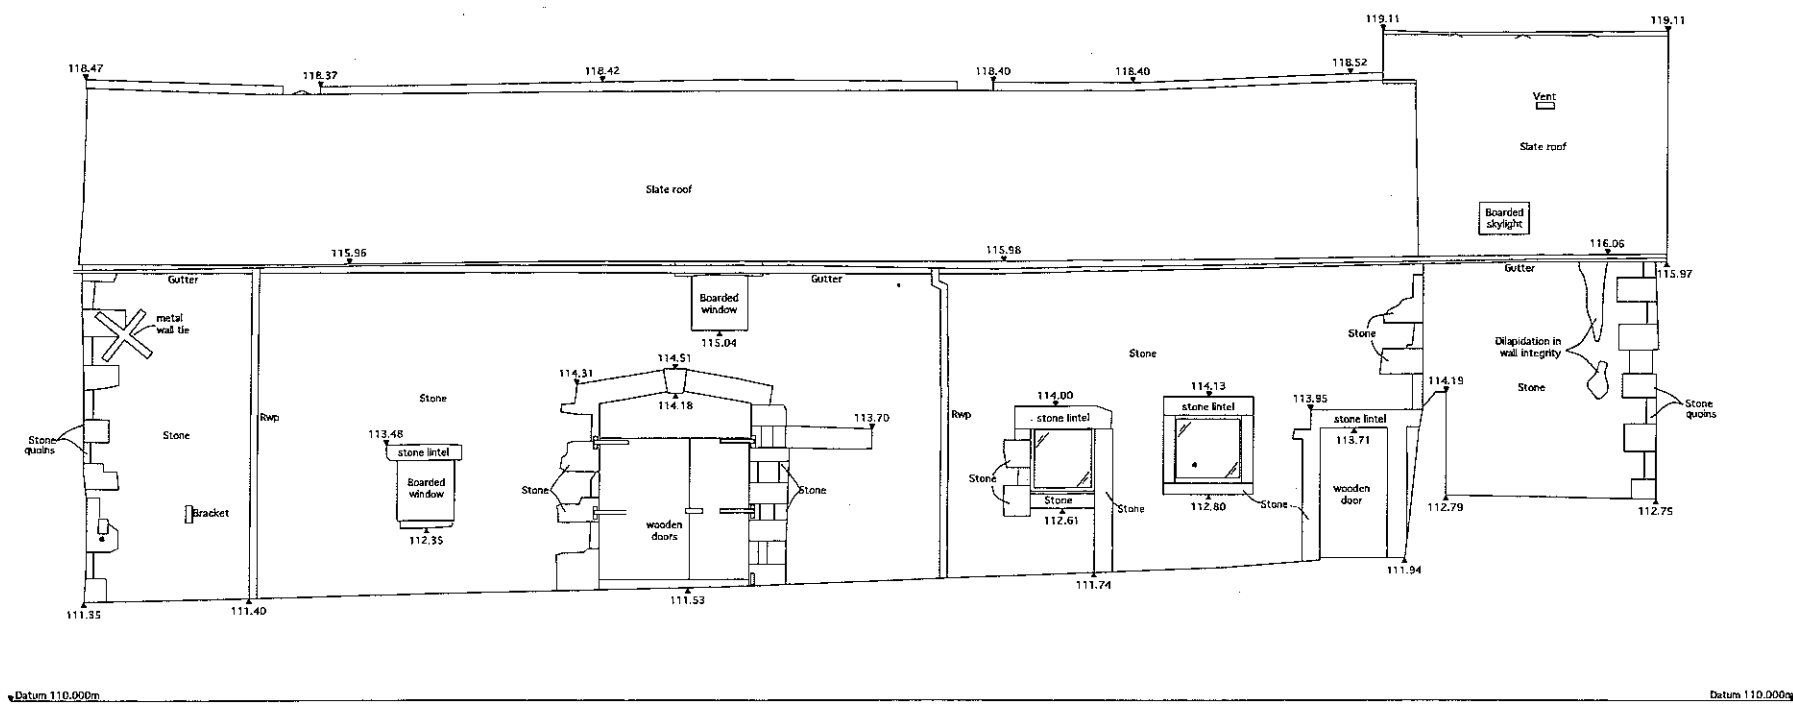

Survey Notes Grid: n/a Linked: Related to Osborn 119.496m Located on: Address of St. Bartholomew's church	
Notes	
Measured Building Survey Legend ELECTRICAL SERVICES 1. Single wall switch 2. Double wall switch 3. Single wall switch and socket 4. Double wall switch and socket 5. Single floor socket 6. Double floor socket 7. 1-way lighting switch 8. 2-way lighting switch 9. Ceiling point lighting 10. Fluorescent light fixture 11. Lighting fixture 12. Light fitting 13. Wall lighting 14. Emergency lighting 15. Hand held fire extinguisher 16. Fire alarm bell 17. Fire alarm bell 
SECURITY SERVICES 1. Door 2. Window 3. Door 4. Window 
MISCELLANEOUS INTERNAL FEATURES 1. Staircase 2. Staircase HEATING / AIR CONDITIONING SERVICES 1. Heating 2. Heating 
FIRE PRECAUTION SERVICES 1. Fire precaution 2. Fire precaution 

320120963 P

Rev.	Date	Description

MALCOLM HUGHES
LAND SURVEYORS
 Chartered Land Surveyors
 85 Cross Street, Sale, Manchester
 M33 7HF, Tel: 0161 905 1265
 www.malcolmhughes.co.uk
 survey@mhls.co.uk

Accreditations

RICS THE SURVEY ASSOCIATION

Drawn By	DCL	29/09/10	Survey Date	September 2010
Checked By	MER	29/09/10	Scale	1:50

Drawing No	13167/EL6	Revision	
------------	-----------	----------	--

Talbot Hotel
 Chipping

Existing Elevations - Sheet 6

Drawg. No.	1723 E 014	Rev.	
------------	------------	------	--

Date: Sep 10 Scale: 1:50 @ A1

IWA Architects
 Waterloo Mill, Waterloo Road, Chipping, Lancashire, BB7 1JF
 E: +44 (0) 1200 429487
 F: +44 (0) 1200 458778
 E: info@iwaarchitects.co.uk
 W: www.iwaarchitects.co.uk

Elevations (Barn)