


320120963P

The drawing is the property of IWA Architects. Copyright is reserved for the use and the drawing is to be used in accordance with the conditions of the contract. It is not to be reproduced, stored in a retrieval system, or transmitted in any form or by any means, electronic, mechanical, photocopying, recording, or by any information storage or retrieval system, without the prior written permission of IWA Architects.


Dimensions should not be scaled. All dimensions are given in millimetres and are to be used as the basis for construction. The drawing is not to be used for any other purpose without the prior written permission of IWA Architects.

1:200

N

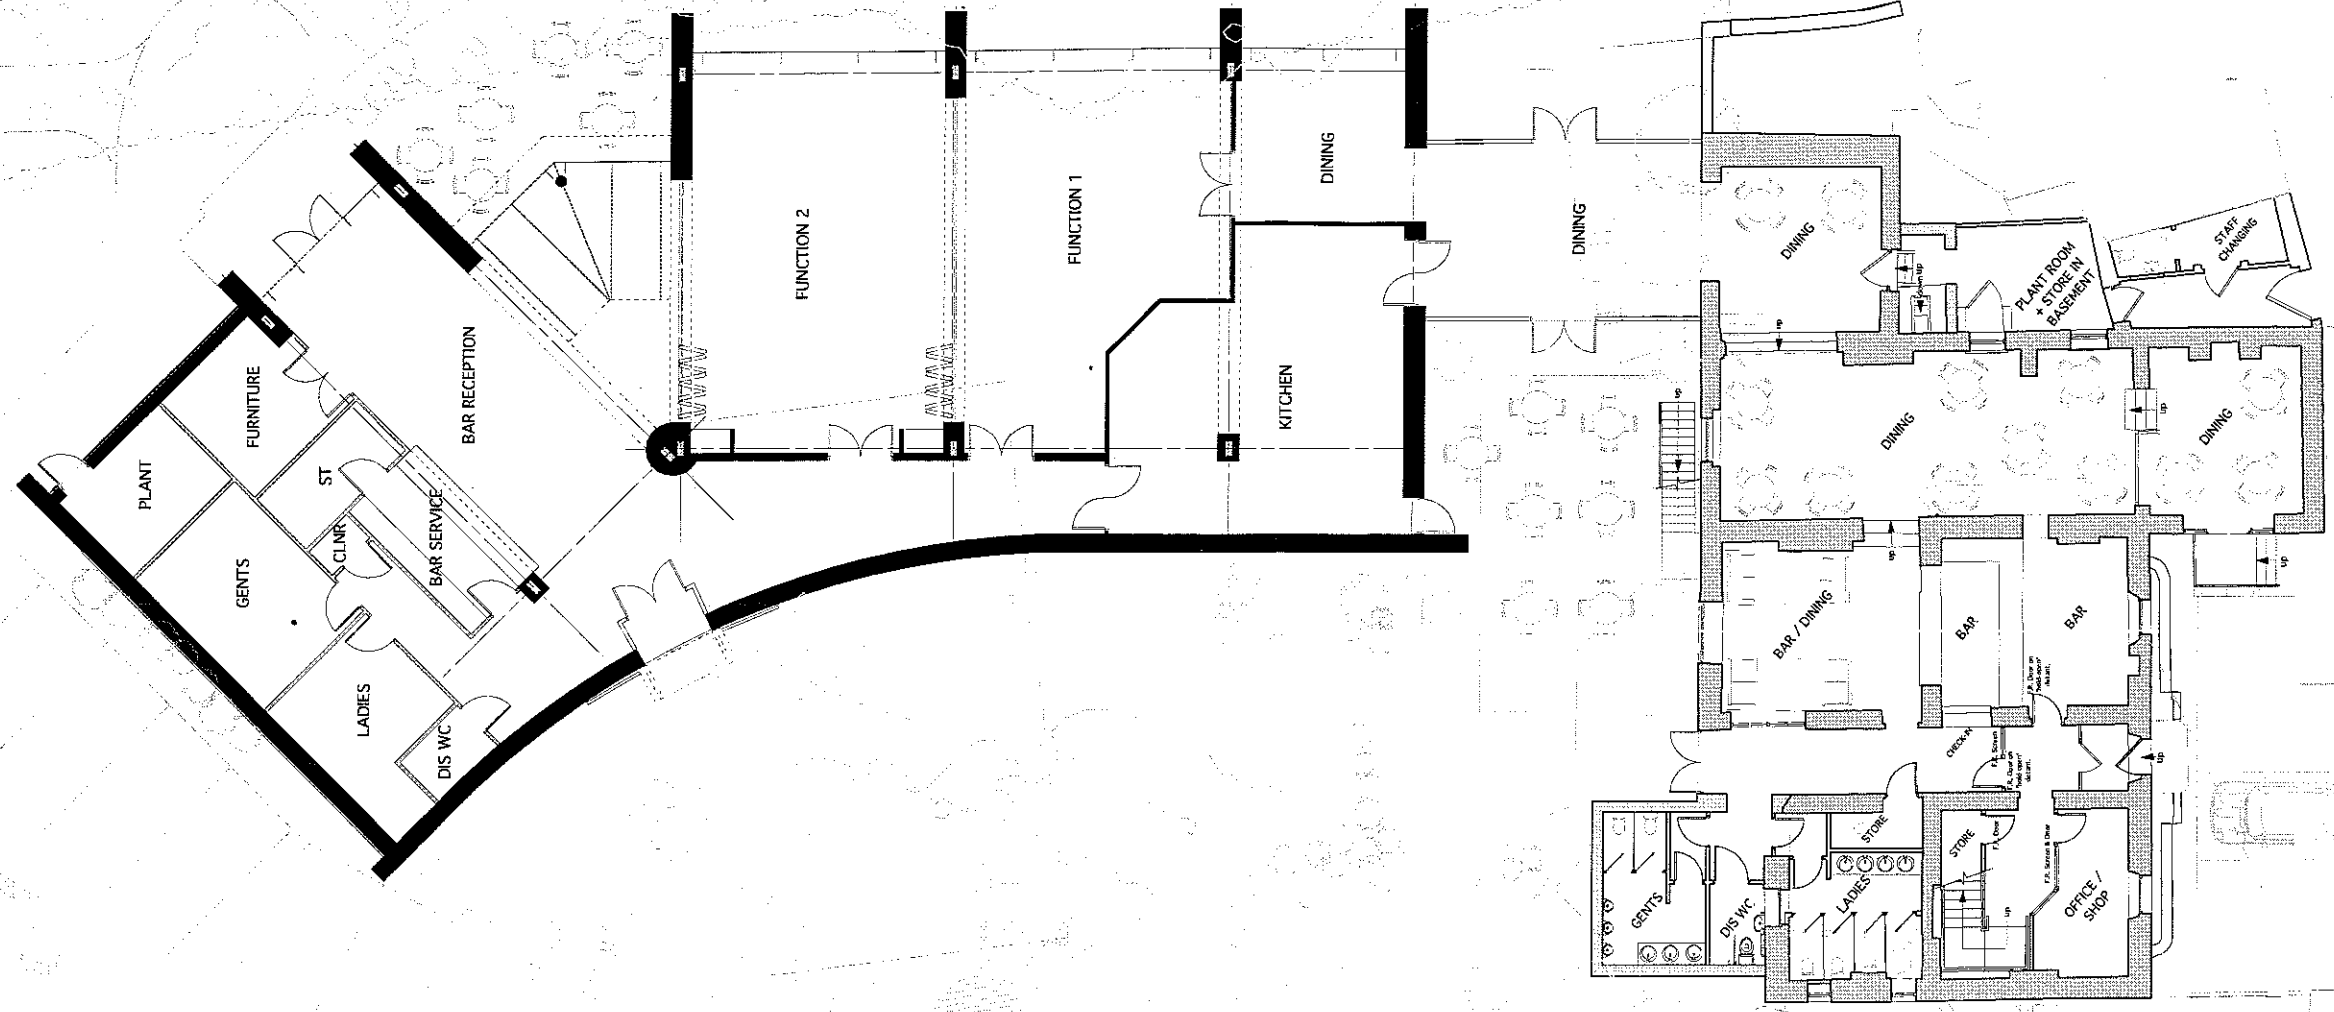

320120963P

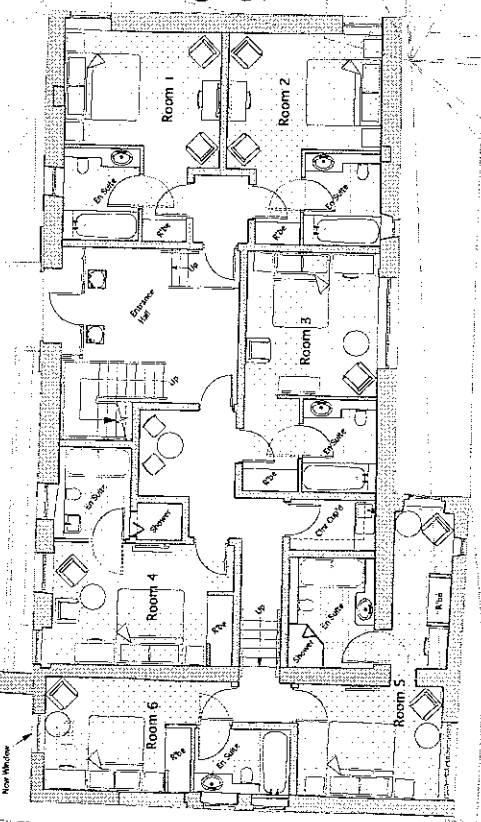

Proj: Date: Description: A: 03/10/12: Room layout & structure.

Talbot Hotel
Chipping

Proposed Ground Floor Plans

Drawn: 1723-P102 Rev: A

Date: Sept 12 Scale: 1:100@A1



IWA Architects

Wardrobe Mill, Wetherby Road, Chipping, Warwickshire, CV37 1LJ.


T: +44 (0) 1203 427487
F: +44 (0) 1203 455778
E: info@iwaarchitects.co.uk
W: www.iwaarchitects.co.uk

This drawing is the property of IWA Architects. Copyright is reserved by IWA and the drawing is loaned on condition that it is not copied, reproduced, or in any way used for other projects without the written consent of IWA.

Dimensions shall not be scaled. All dimensions to be indicated on this drawing shall be in feet and inches. All dimensions shall be rounded to the nearest 1/8 inch.

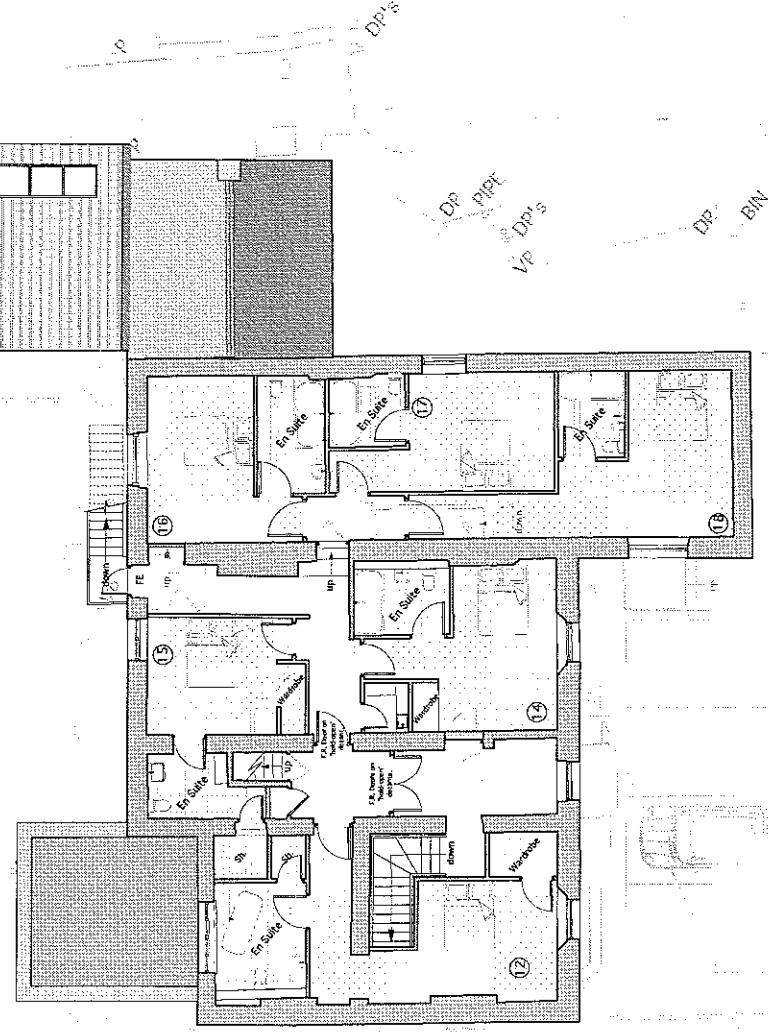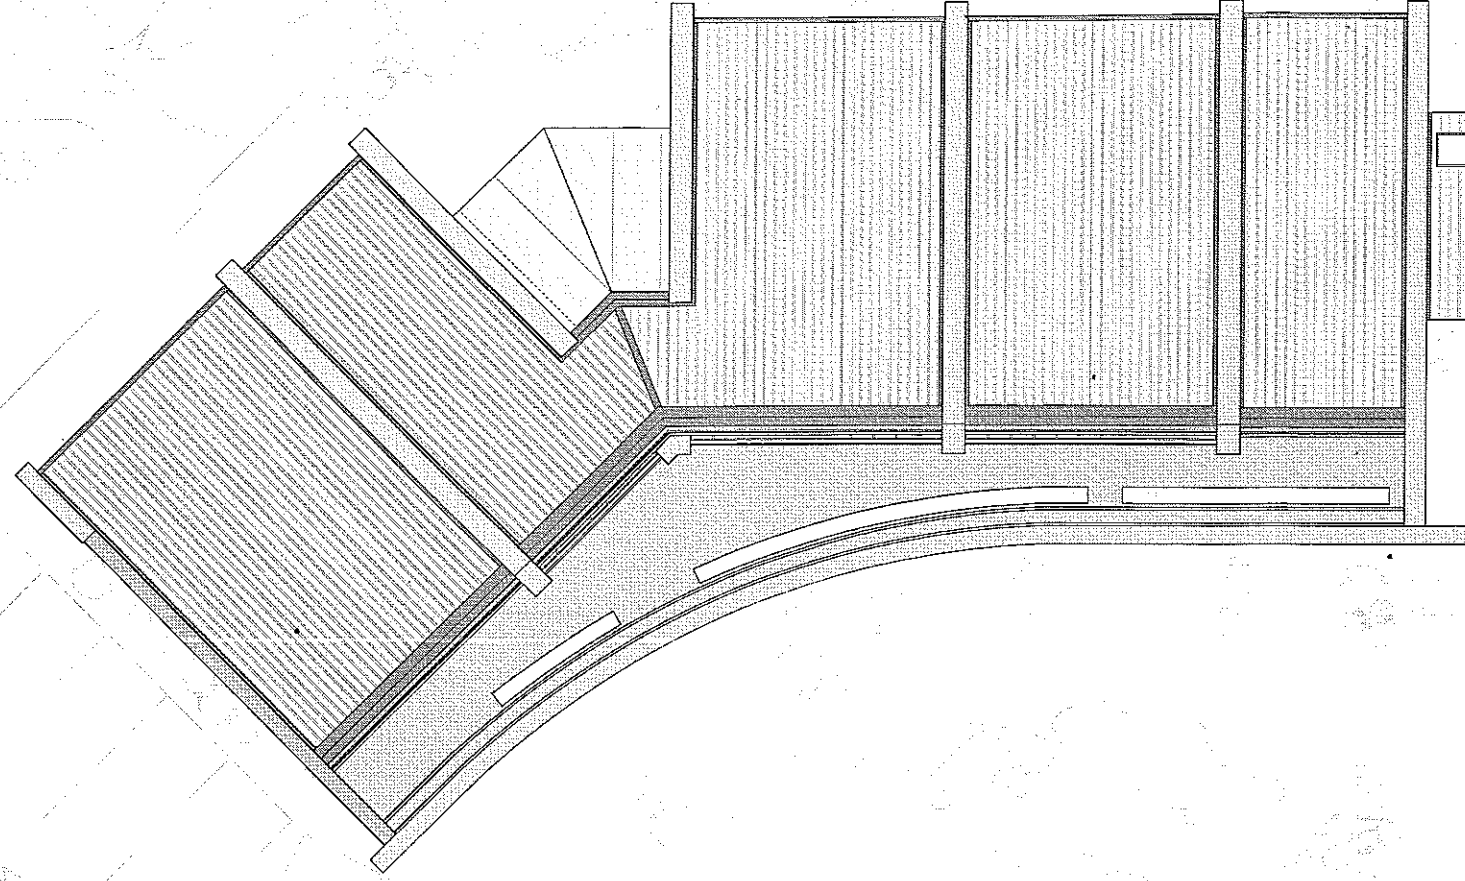

320120963 P

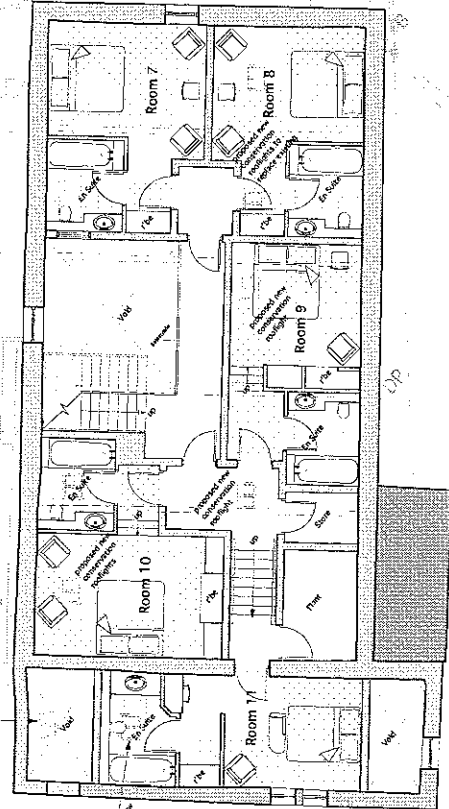

Rev. Date Description
A 03.10.12 Room layout to client request.

Talbot Hotel
Chipping

Proposed First Floor Plans

Dwg No: 1723.P.103 Rev: A



Date Sent: 12 Scale: 1:100@A1

IWA Architects


Wentworth Hill, Wentworth Road, Chipping, Lancashire, BB7 1UB.
T: +44 (0) 1200 624847
F: +44 (0) 1200 645078
E: info@iwa-architects.co.uk
W: www.iwa-architects.co.uk

This drawing is the property of IWA Architects. Copyright is reserved for the author and all rights are reserved. It is not to be copied or reproduced in any form without the written consent of IWA Architects.

Dimensions should not be used. All dimensions to be indicated on site work. Construction should be in accordance with the current part of the work.

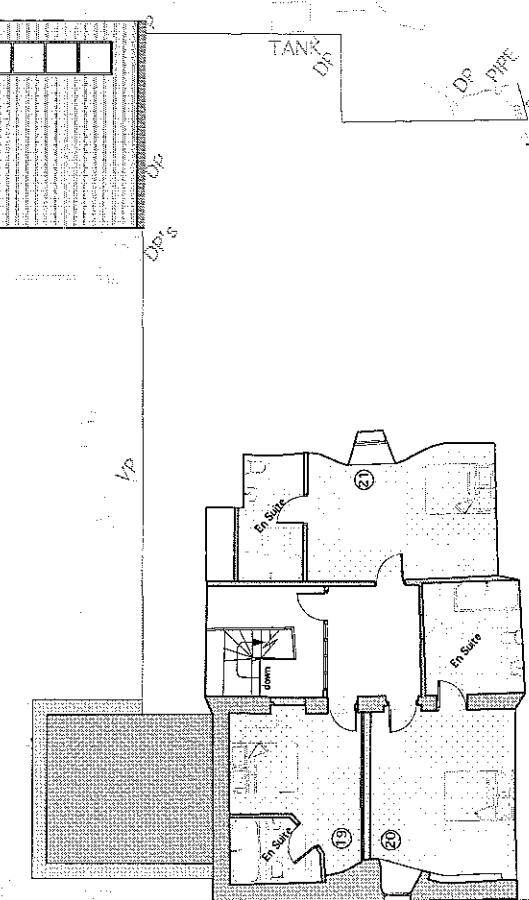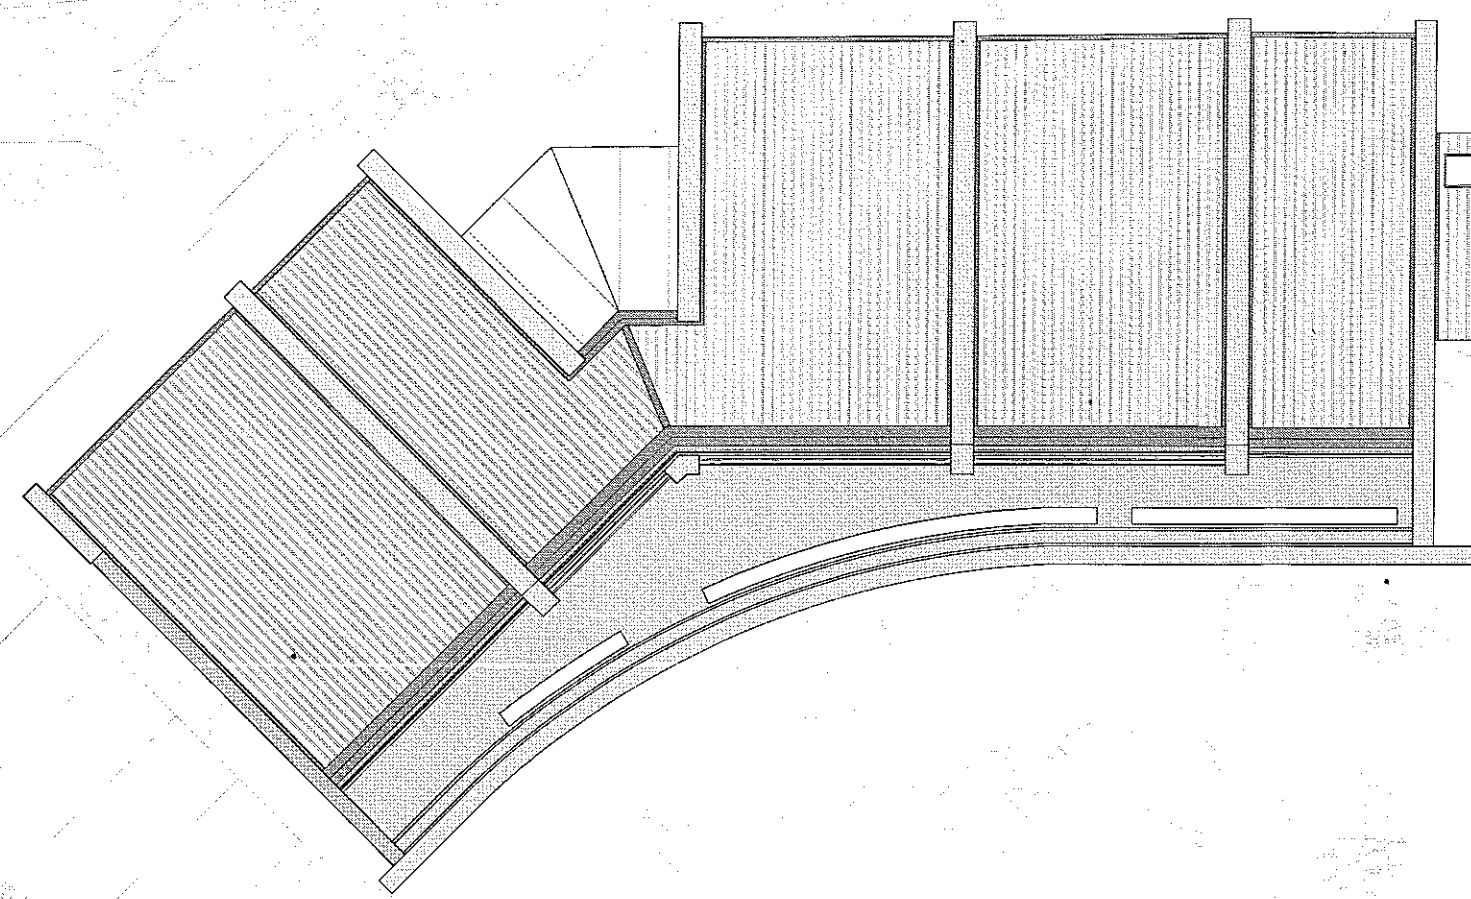

320120963 P

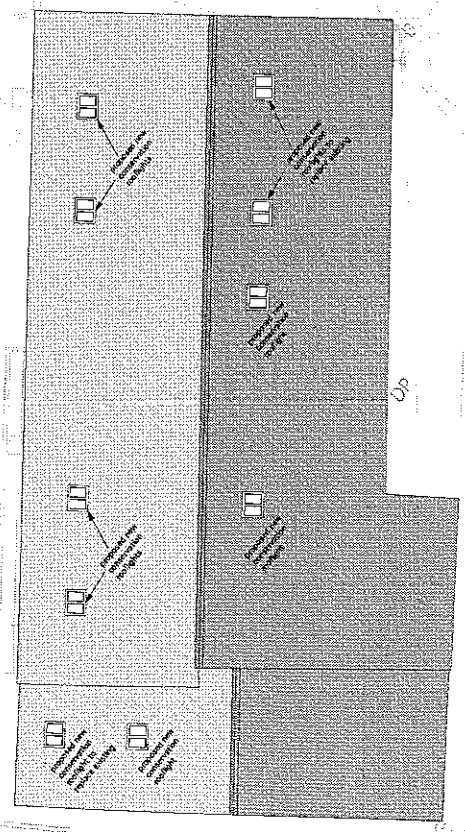

Ref	Date	Description
-----	------	-------------

Talbot Hotel
Chipping

Proposed Second Floor Plan

Drawn No.	1723.P.104	Rev.	2
-----------	------------	------	---

Date	5 Sept 12	Scale	1:100@A1
------	-----------	-------	----------


IWA Architects

Wardle Mill, Walsby Road, Chipping, Lincolnshire, LN8 7LJ
T: +44 (0) 1509 420487
F: +44 (0) 1509 420488
E: iwa@iwaarchitects.co.uk
W: www.iwaarchitects.co.uk


This drawing is the property of IWA Architects. Copyright is reserved for the drawing and its contents. It is not to be copied, reproduced, or used in any way without the written consent of IWA Architects.

Dimensions should not be scaled. All dimensions are to be checked on site. The contractor shall be responsible for the construction of the building.

1:200

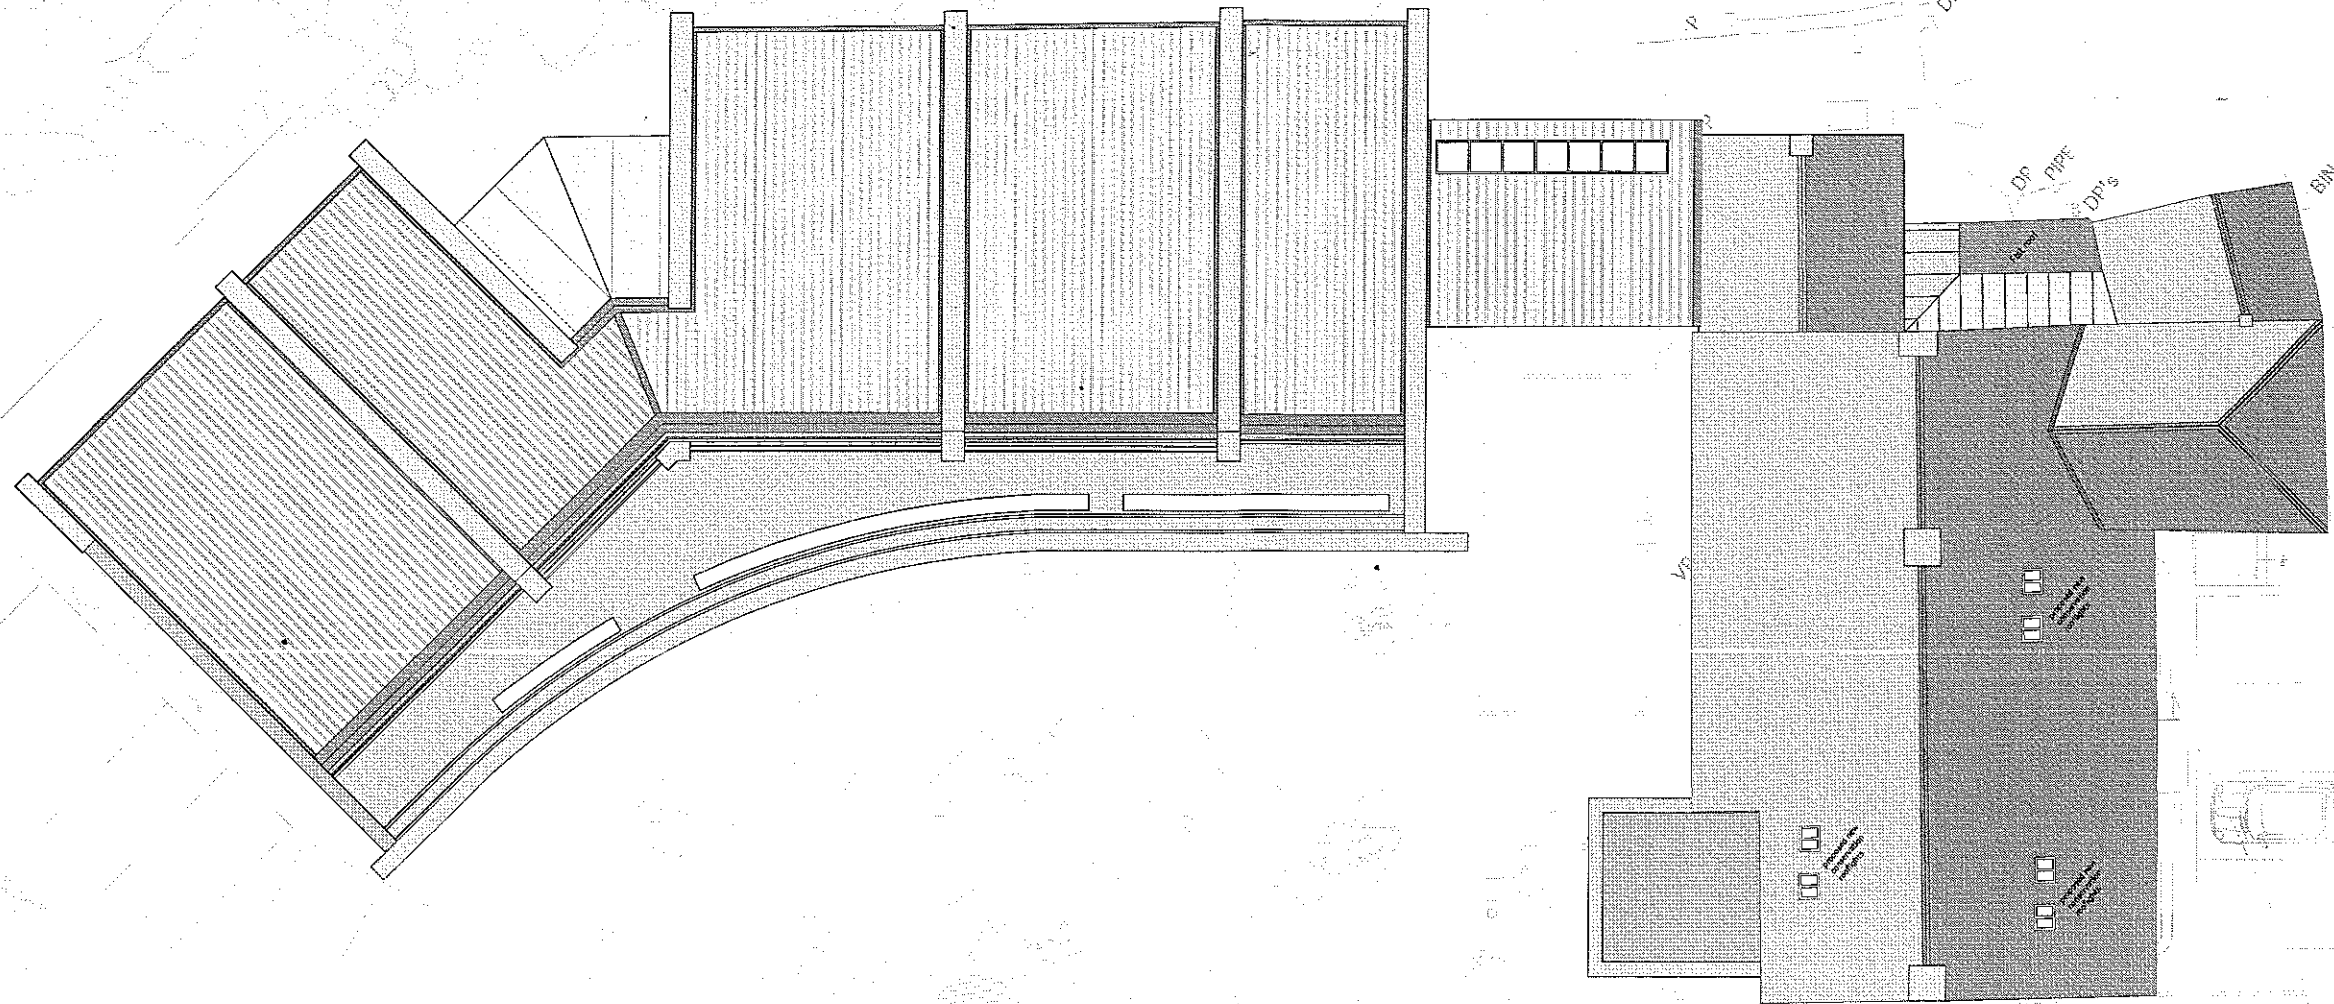


320120963 P

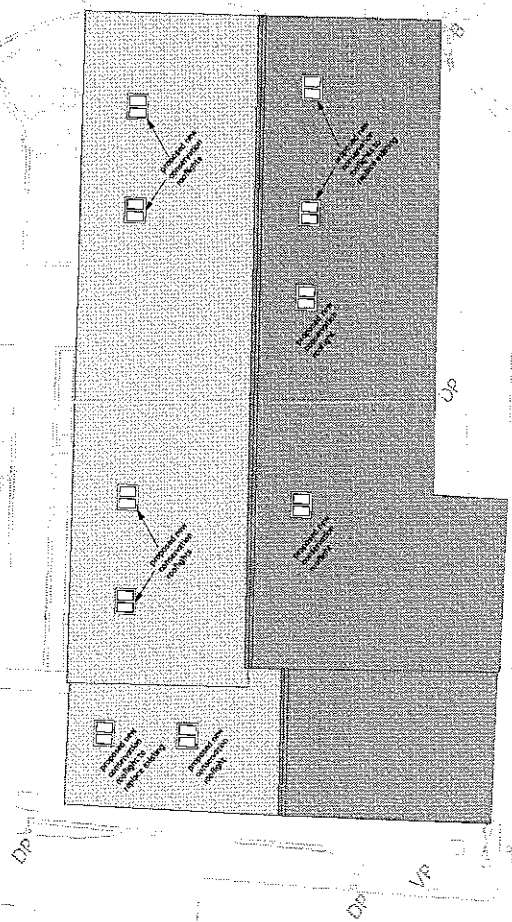


Ref	Date	Description


Talbot Hotel Chipping	
Proposed Roof Plans	
Dwg. No. 1723.P.105	Rev. 1
Date Sent: 12	Scale: 1:100@A1
IWA Architects	
IWA Architects Ltd, 1200 42nd St, Suite 100, New York, NY 10017, USA	
www.iwaarchitects.co.uk	

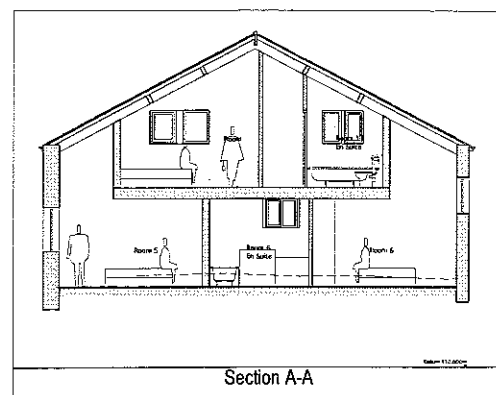


Section A-A

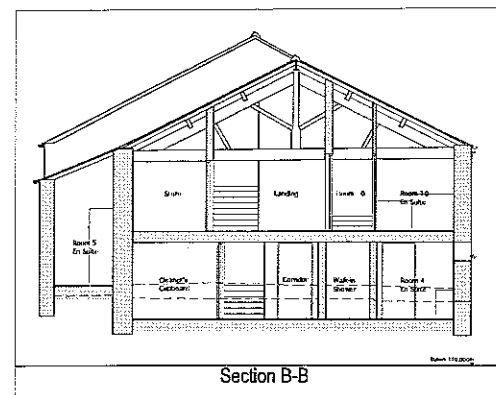

Section B-B

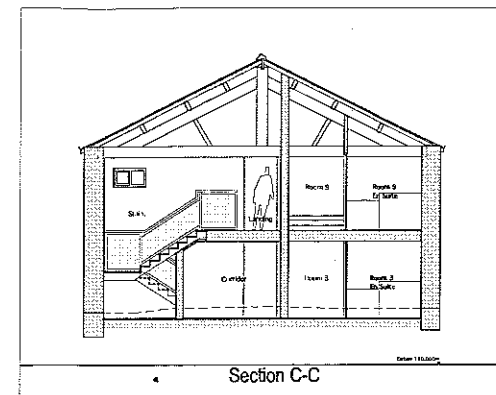


Section C-C

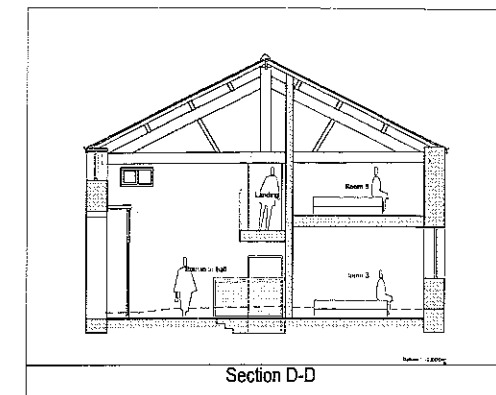


Section D-D


320120963 P

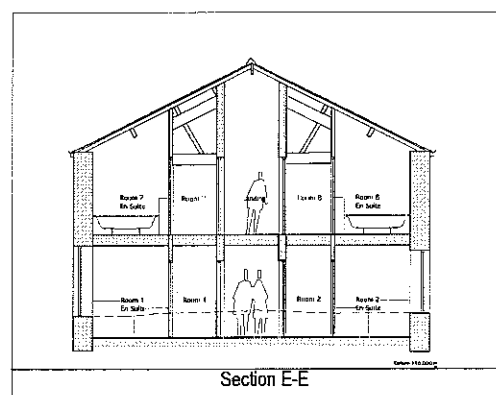


Section E-E

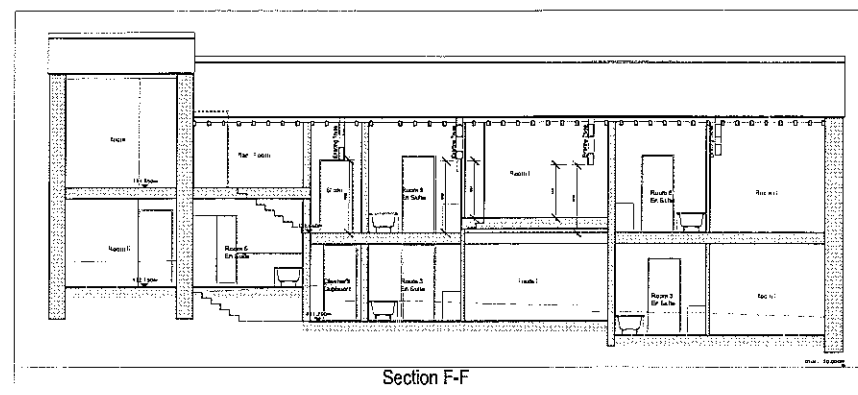


Section F-F

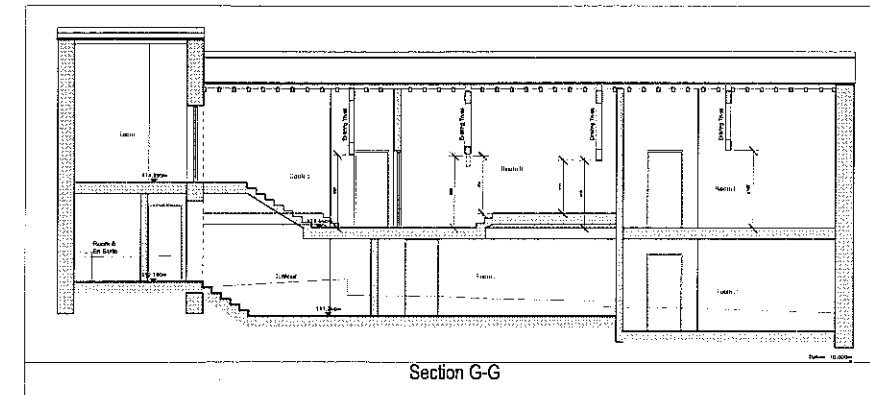


Section G-G

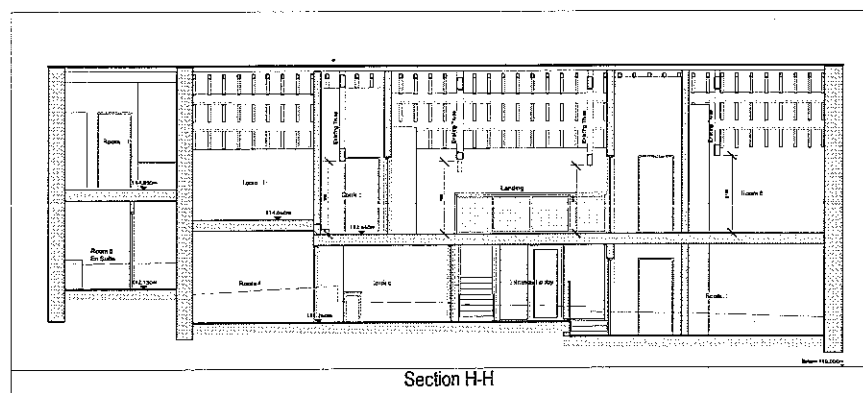

Section H-H

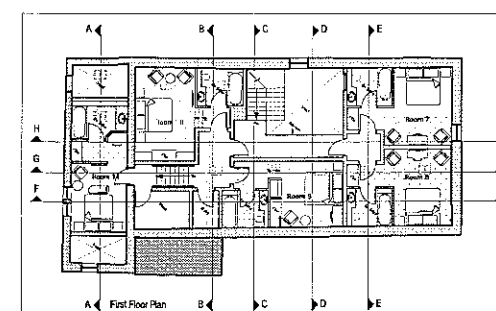

First Floor Plan

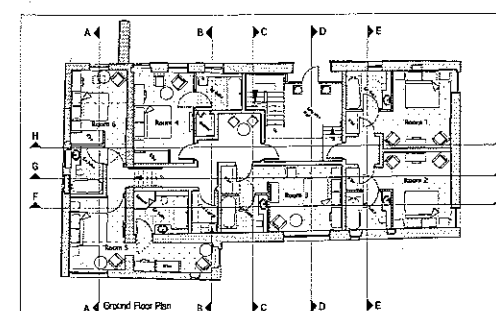

Ground Floor Plan

Rev	Date	Description
A	03.10.12	Room layouts to Barn revised.

Talbot Hotel
Chipping


Proposed Sections - Barn

Drawg. No.: 1723.P110 Rev.: A


Date: Sept 12 Scale: 1:100@A1

IWA Architects


Widmore Mill, Widmore Road, Chipping, Lancashire, BB7 1UT.
T: +44 (0) 1200 423497
F: +44 (0) 1200 423478
E: admin@iwaarchitects.co.uk
W: www.iwaarchitects.co.uk

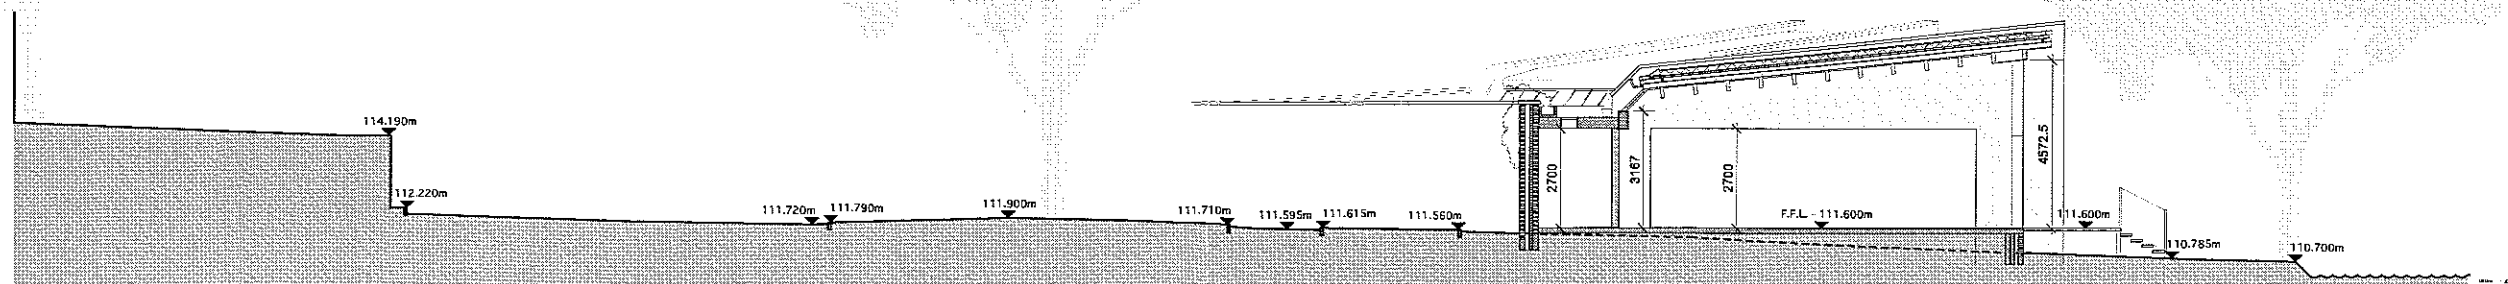

Site Section A-A

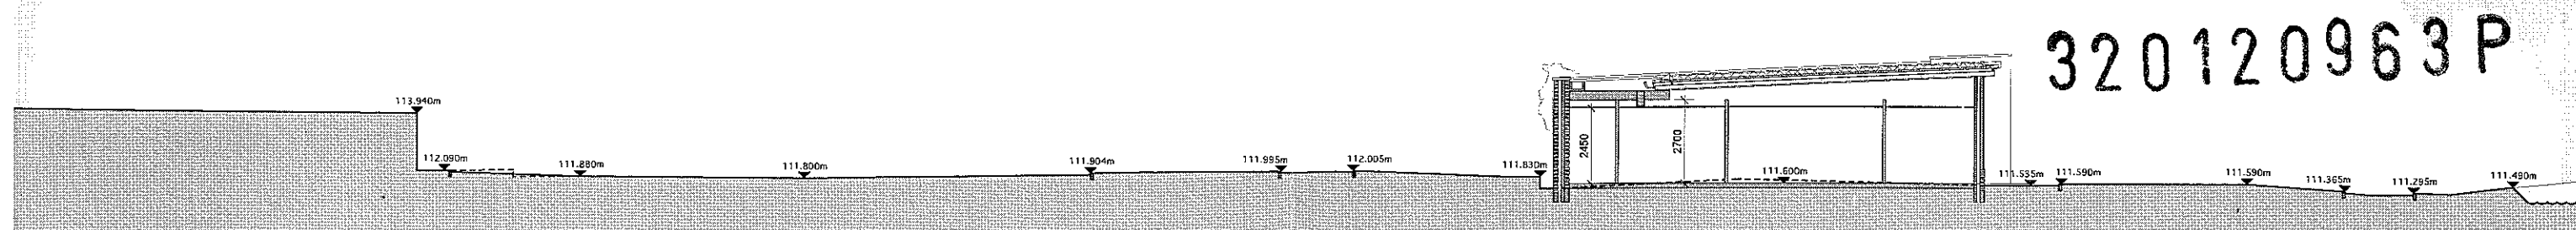


Site Section B-B

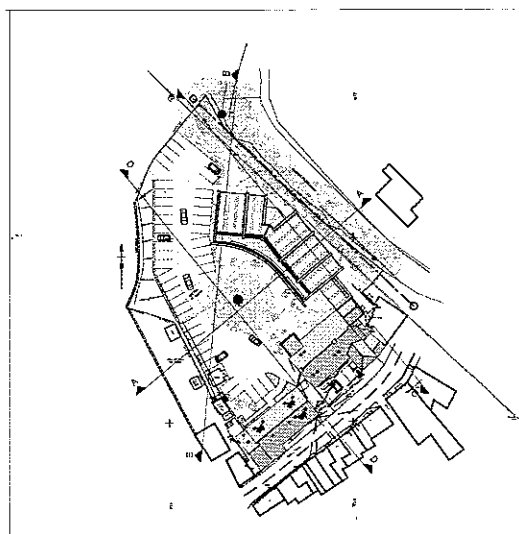

320120963 P

This drawing is the property of IWA Architects. Copyright is reserved by them and the drawing is issued on condition that it is not copied, altered, or in part without the consent in writing of IWA Architects.

Dimensions should not be scaled. All dimensions to be checked on site by the contractor before commencement of the relevant part of the work.

 

Rev.	Date	Description
------	------	-------------

**Talbot Hotel
Chipping**

Proposed Site Sections -
Sheet 1

Drawg. No.: 1723.P.108


Rev.: -

Date: Sept 12 Scale: 1:100@A1

IWA Architects


Waterloo M3, Waterloo Road, Chipping, Lancashire, B87 1LR.

T: +44 (0) 1200 423457
F: +44 (0) 1200 423478
E: admin@iwaarchitects.co.uk
W: www.iwaarchitects.co.uk

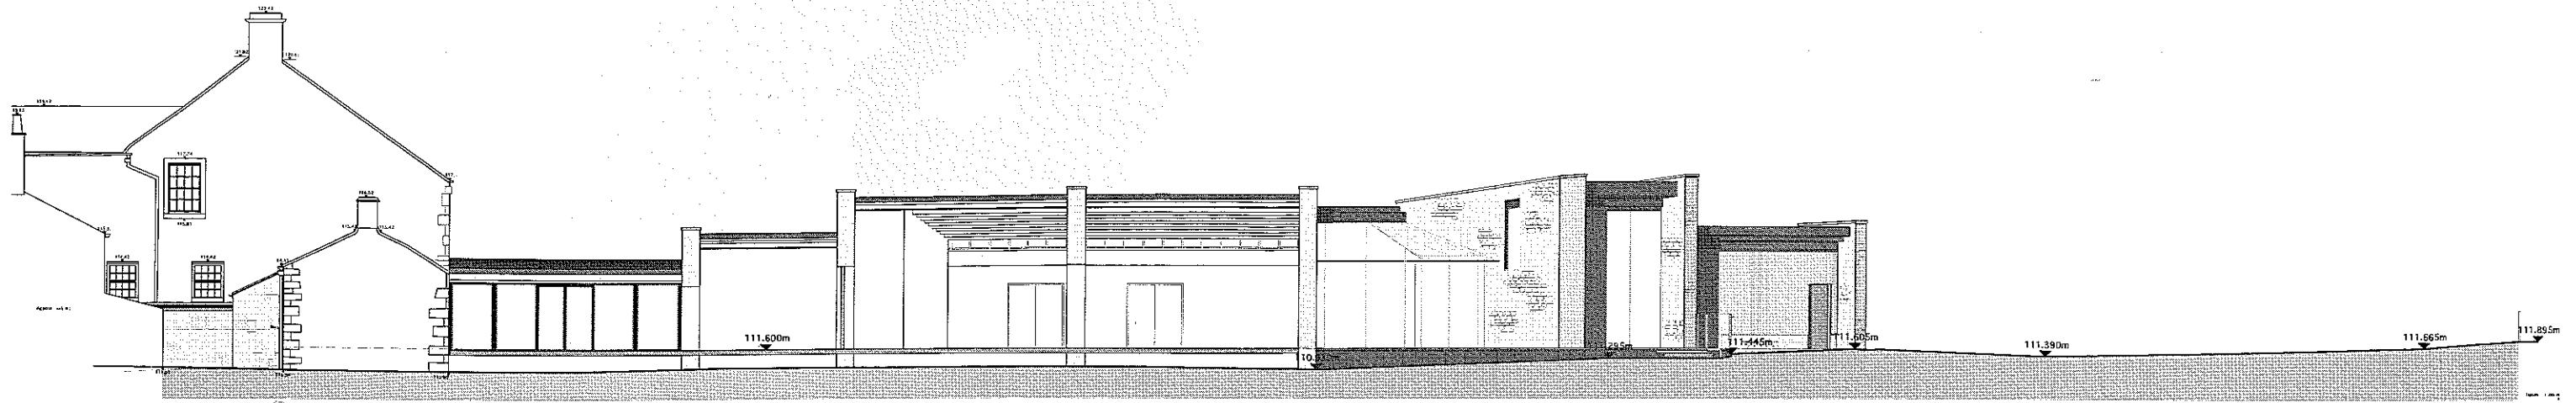


Site Section C-C

320120963 P

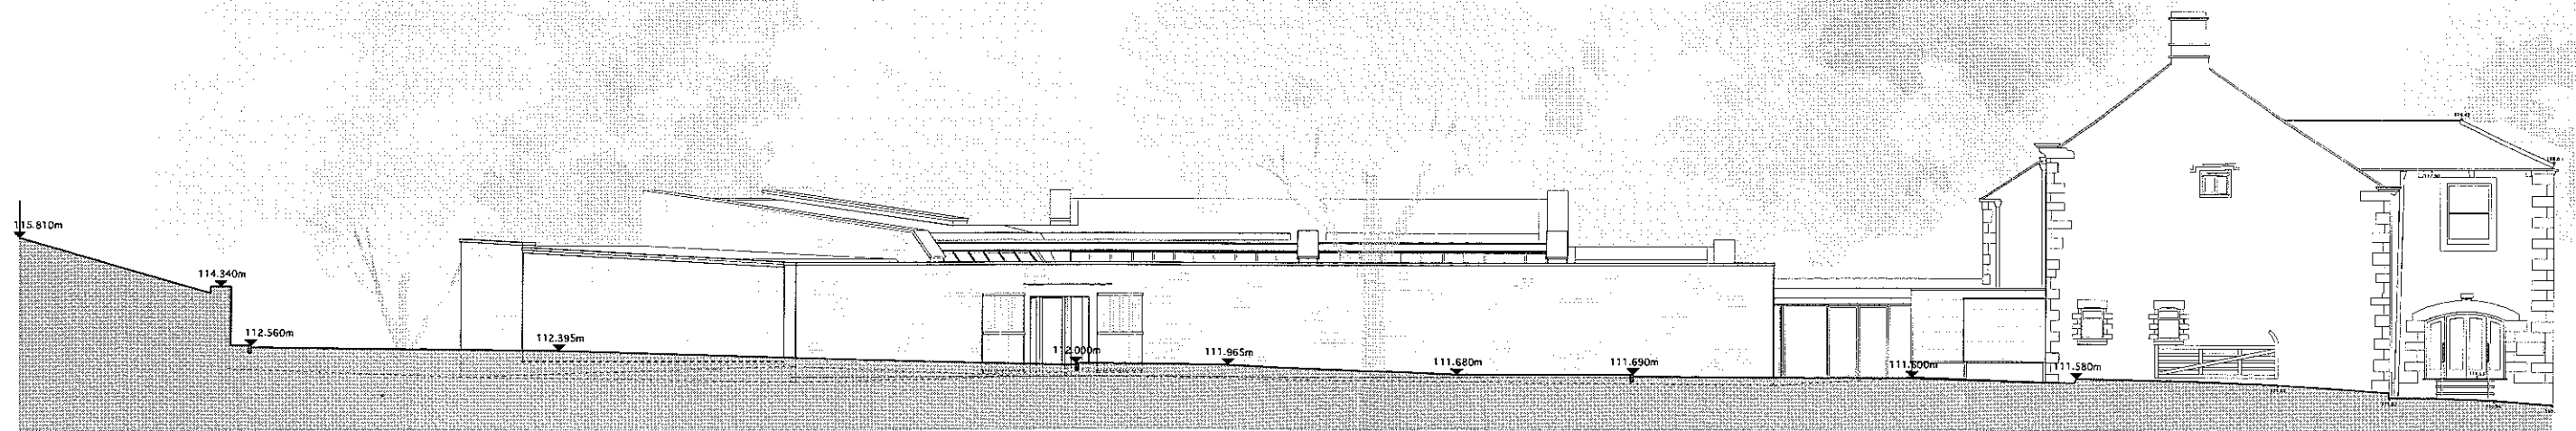

Site Section D-D

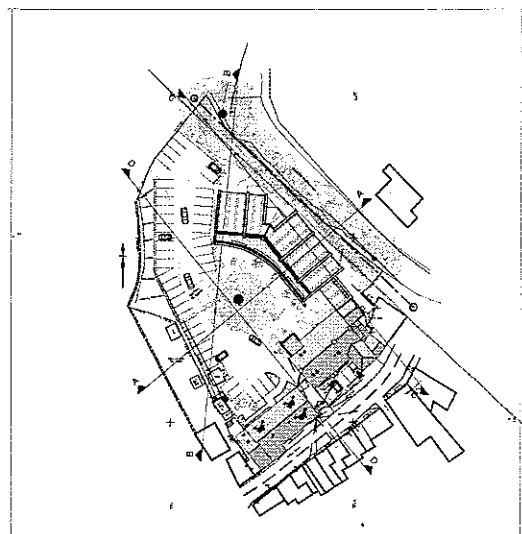

This drawing is the property of IWA Architects. Copyright is marked by IWA and the drawing is issued on condition that it is not copied or used wholly or in part without the consent in writing of IWA Architects.

Dimensions should not be scaled. All dimensions to be checked on site by the contractor before commencement of the relevant part of the work.



Rev	Date	Description
-----	------	-------------

Talbot Hotel
Chipping

Proposed Site Sections -
Sheet 2

Dwg. No.: 1723.P.109 Rev.: -

Date: Sept 12 Scale: 1:100@A1

IWA Architects

Watkinson M2, Watkinson Road, Chipping, Lancashire, B57 1LR

T: +44 (0) 1200 425457
F: +44 (0) 1200 435273
E: info@iwaarchitects.co.uk
W: www.iwaarchitects.co.uk